



CONTINUED BELOW

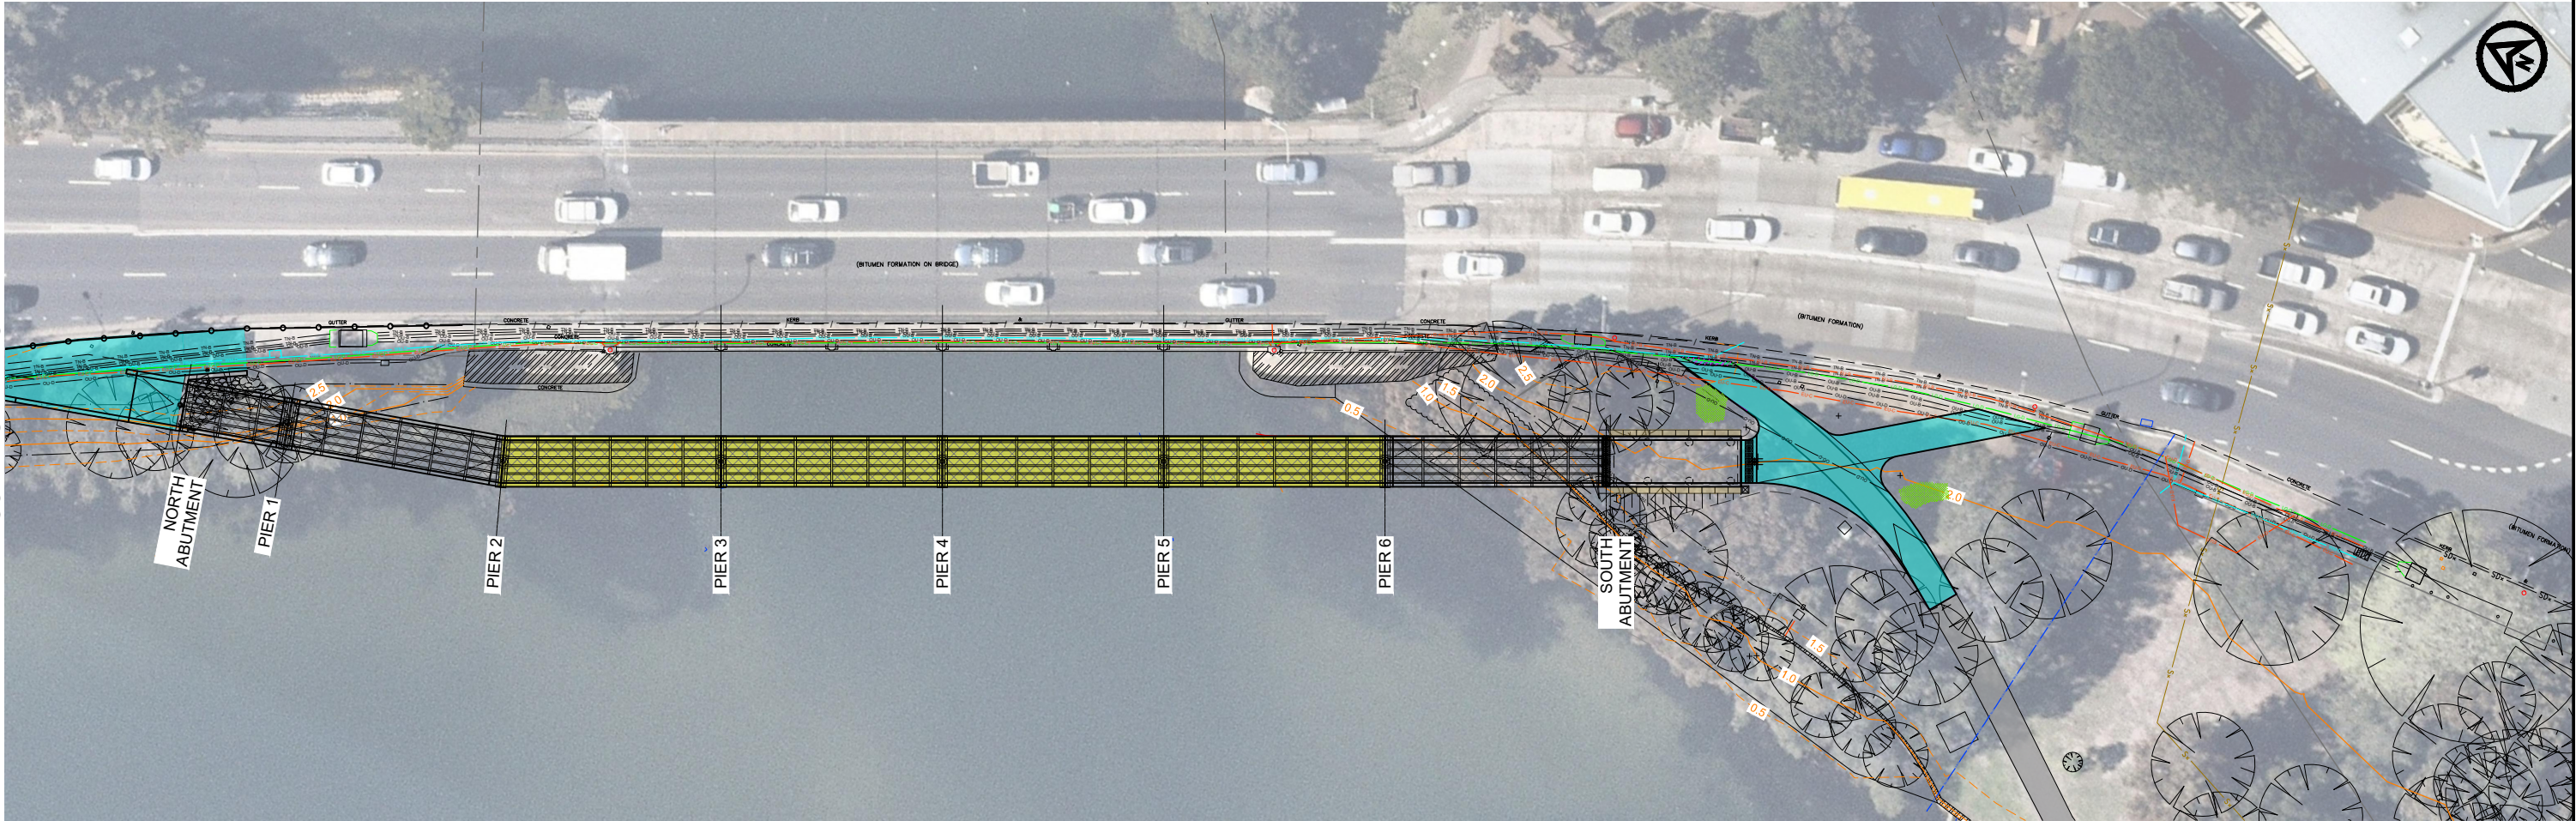

CONTINUED ABOVE

 

E	05.11.2019	ISSUED FOR TENDER	MP	KM	
D	27.09.2019	ISSUED FOR TENDER	SC	KM	
C	10.08.2019	FOR APPROVAL	MP	KM	
B	18.07.2019	50% DESIGN	MP	KM	
A	04.07.2019	50% DESIGN	MP	KM	
REV	DATE	DESCRIPTION	BY	CHK	APP

REVISIONS

CLIENT



PROJECT

NARRABEEN LAGOON
PEDESTRIAN BRIDGE

TITLE

SITE PLAN



DRAWN MP	COORD. SYSTEM MGA ZONE 56	DATUM AHD
DATE 04.11.2019	SCALE AT A1 AS SHOWN	REF. PA2140-MA-1000

DRAWING No. PA2140-RHD-00-DR-MA-1000	REVISION E
---	---------------