


Kim Michelle Foscett  
Registered Landscape Architect  
m: 0423 271 099  
e: KMFLandArch@gmail.com

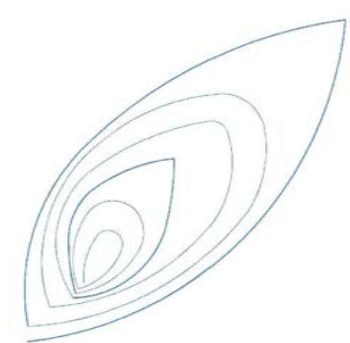

ABN: 7283 130 1507



CIVIC CENTRE


725 Pittwater Road  
DEE WHY NSW 2099  
ph (02) 9942 2111

# MANLY CEMETERY

## GRIFFITHS STREET, BALGOWLAH

### PROPOSED COLUMBARIUM AND MEMORIAL GARDEN

#### REVISION C

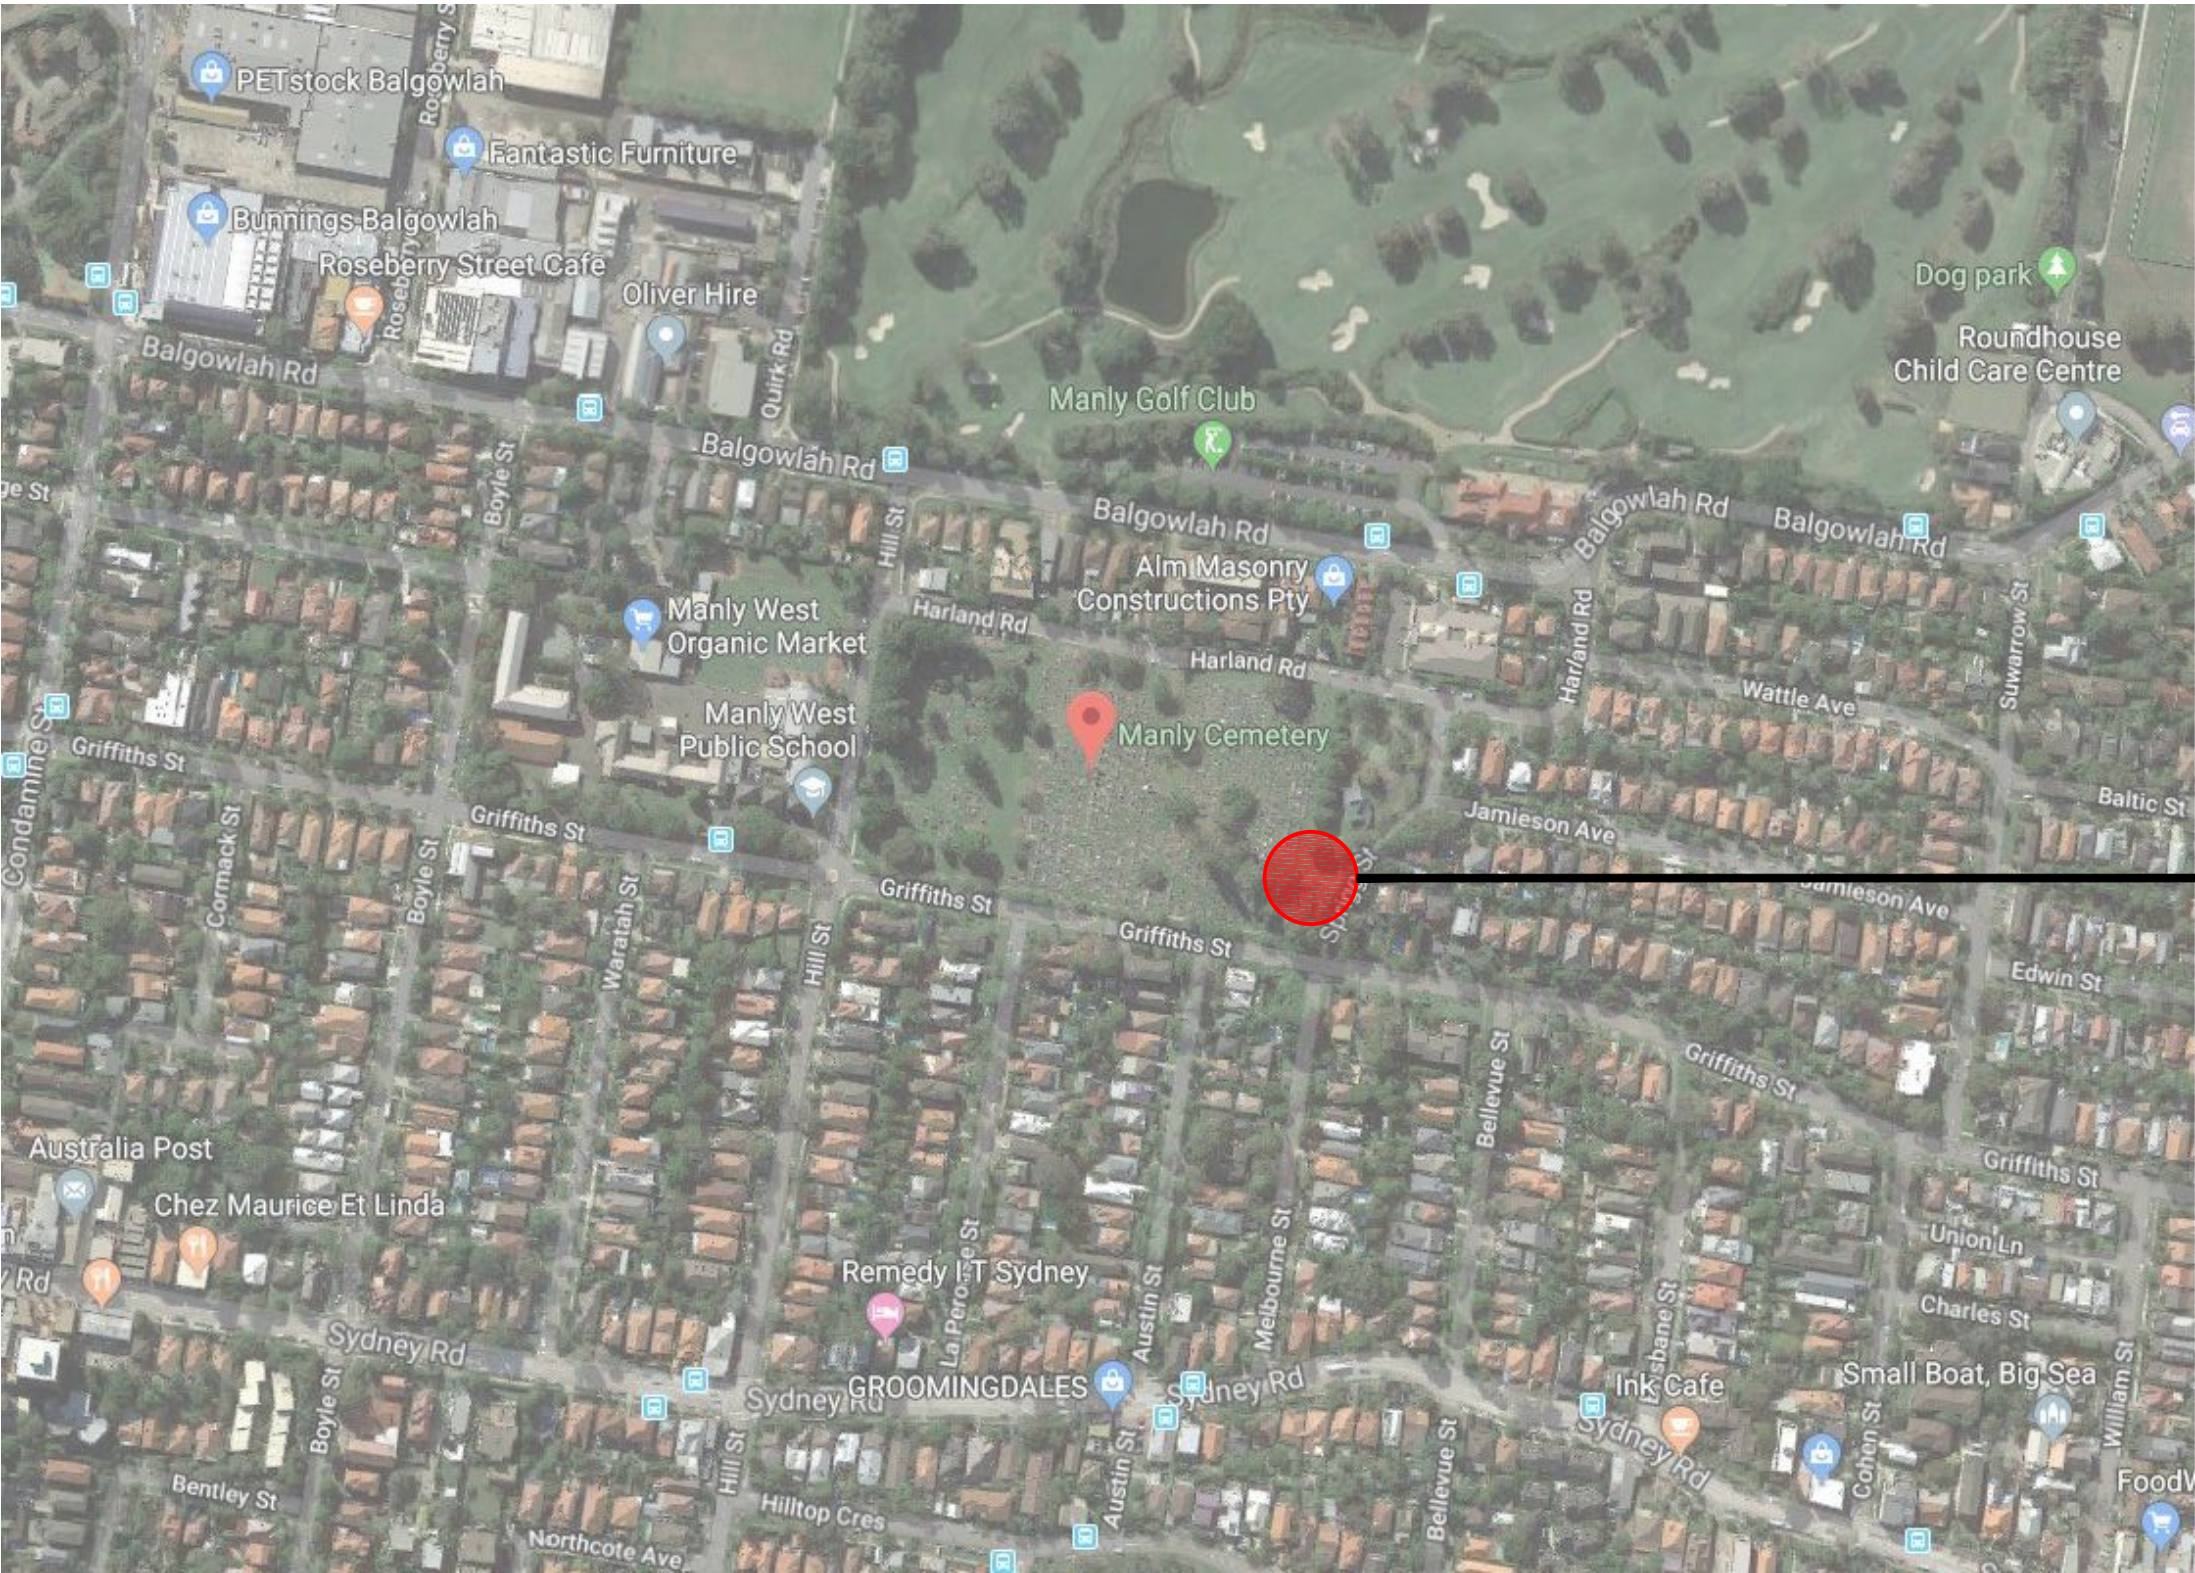

SITE LOCATION

## LANDSCAPE CONCEPT PLAN

Plan No. Title Rev.

1	Site Plan	C
2	Detailed Site Plan	C
3	Landscape Concept Plan	C
4	Landscape Details - 1	C
5	Landscape Details - 2	C
6	Landscape Details - 3	C
7	Landscape Details - 4	C
8	Landscape Details - 5	C
9	Landscape Details - 6	C

### DIAL B4 U DIG

WHEN EXCAVATING WITHIN ANY  
SITE, FOOTPATH AND ROADWAY,  
ALL SERVICES SHALL BE LOCATED  
PRIOR TO COMMENCEMENT OF  
THE EXCAVATION WORKS.

CONTACT "DIAL BEFORE YOU DIG"  
ON PHONE No. 1100 OR GO TO THE  
WEB SITE

"www.1100.com.au"

#### GENERAL NOTES

- DO NOT SCALE FROM THE DRAWINGS. LARGER SCALE DETAIL DRAWINGS AND WRITTEN DIMENSIONS TAKE PREFERENCE. DRAWINGS SHOULD BE READ IN CONJUNCTION WITH SPECIFICATION NOTES AND SCHEDULE OF RATES.
- ANY DISCREPANCIES OR OMISSIONS SHALL BE REFERRED TO THE NORTHERN BEACHES COUNCIL FOR A DECISION BEFORE PROCEEDING WITH THE WORKS.
- PROTECT ALL EXISTING DRAINAGE OUTLETS, SERVICE PITS / UTILITY FEATURES AND EXISTING TREES FROM ALL LANDSCAPE WORKS UNLESS DIRECTED OTHERWISE, BY NORTHERN BEACHES COUNCIL.
- TRAFFIC AND PEDESTRIAN MANAGEMENT, SEDIMENT AND EROSION CONTROL, AND TEMPORARY TREE PROTECTION MEASURES SHALL BE UNDERTAKEN BY THE CONTRACTOR AS SPECIFIED AND TO THE SATISFACTION OF NORTHERN BEACHES COUNCIL.
- REMOVE ANY UNWANTED MATTER INCLUDING STONES EXCEEDING 50mm, BUILDING RUBBISH AND WEEDS, ETC.
- THE CONTRACTOR SHALL MAINTAIN SERVICES AND ALL WEATHER ACCESS AT ALL TIMES TO THE ADJOINING PROPERTIES.
- THE CONTRACTOR SHALL NOT ENTER UPON NOR DO ANY WORK WITHIN ADJACENT LANDS WITHOUT PRIOR WRITTEN PERMISSION FROM THE LAND OWNER AND / OR DIRECT INSTRUCTION FROM NORTHERN BEACHES COUNCIL.
- DAMAGE TO EXISTING PROPERTY SERVICES, FENCES, TREES AND OTHER ELEMENTS TO BE RETAINED SHALL BE RECTIFIED AT THE CONTRACTORS EXPENSE. CONTACT NORTHERN BEACHES COUNCIL IMMEDIATELY.
- THE LOCATIONS OF SERVICES SHOWN ON THESE DRAWINGS HAVE BEEN PLOTTED FROM DIAGRAMS PROVIDED BY SERVICE AUTHORITIES. THIS INFORMATION HAS BEEN PREPARED SOLELY FOR THE AUTHORITY'S OWN USE AND MAY NOT NECESSARILY BE UPDATED OR ACCURATE.
- NORTHERN BEACHES COUNCIL DOES NOT GUARANTEE THAT THE SERVICES INFORMATION SHOWN ON THESE DRAWINGS SHOW MORE THAN THE PRESENCE OR ABSENCE OF SERVICES, AND WILL ACCEPT NO LIABILITY FOR INACCURACIES IN THE INFORMATION SHOWN FROM ANY CAUSE WHATSOEVER.


PLEASE NOTE:  
THIS SET OF DRAWINGS INDICATES THE DESIGN  
INTENT FOR THE PROPOSED COLUMBARIUM WALLS  
AND ASSOCIATED WORKS.  
FINAL DESIGN OF GRANITE COLUMBARIUM WALLS,  
GRANITE PLYNTH AND GRANITE MEMORIAL GARDEN  
WALL TO BE UNDERTAKEN BY GRANITE SPECIALISTS.

FINAL CONCRETE FOOTINGS TO ALL WALLS TO BE  
DESIGNED AND CERTIFIED BY STRUCTURAL ENGINEER.

NOTE  
UNDERGROUND SERVICES HAVE NOT BEEN SHOWN ON  
THESE PLANS. THE CONTRACTOR SHALL CONDUCT 'DIAL  
BEFORE YOU DIG' PRIOR TO EXCAVATION WORKS

STATUS	DATE	REVISION
FINAL	26/02/21	C


 
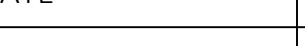


 

Not to Scale



Not to Scale

 <p>Kim Michelle Foskett Registered Landscape Architect m: 0423 271 099 e: KMFLandArch@gmail.com</p> <p>ABN: 7283 130 1507</p>				CLIENT	STATUS	NORTH	SCALE	DATE		PROJECT			SHEET NUMBER			
				 <p>northern beaches council</p> <p>3 Columbia Court, PO Box 7654, NEWCASTLE, N.S.W. 2153 Ph: (02) 95841 9555 Email : council@thehills.nsw.gov.au Web : www.thehills.nsw.gov.au ABN : No. 25 034 494 656</p>	FINAL		NTS	26/02/21		MANLY CEMETERY GRIFFITHS STREET, BALGOWLAH PROPOSED COLUMBARIUM AND MEMORIAL GARDEN			1	OF	9	
	C	26/02/21	AMENDMENTS AS PER COUNCIL REVIEW													
	B	20/02/21	AMENDMENTS AS PER COUNCIL REVIEW		FOR			DATUM		SURVEYED	DRAWING TITLE			REVISION		
	A	22/09/20	AMENDMENTS AS PER COUNCIL REQUIREMENTS		FOR DA			AHD		NBC	SITE PLAN			C		
	ISSUE	DATE	DESCRIPTION													











Camellia 'Paradise Petite White'      Acmena smithii 'Allyns Magic'      Curved Timber Reflection Seat  
Concept Idea



Proposed Granite Plinth, Granite Setts, Granite Edge (Harcourt Grey)	Proposed Columbarium Wall (Sandy Yellow Granite - Exfoliated Finish)	Proposed Columns (White Sandstone)	Proposed Granite Rock Faced Capping (Sandy Yellow Granite - Bush Hammered)
---	---	---------------------------------------	---



Proposed Decomposed Granite Pavement Colour to match existing decomposed granite round columbarium walls)	Proposed Concrete Ramp (Washed Aggregate Concrete)
	

## CONCEPT IDEAS & COLOUR PALETTE

## PLANT SCHEDULE

Botanical Name	Common Name	Qty	Pot Size	Mature Height & Spread
<i>Acmena smithii</i> 'Allyns Magic'	Allyn's Magic	6	300mm	0.6m x 1m
<i>Camellia</i> 'Paradise Petite White'	White Camellia	5	300mm	0.8m x 0.8m

PLEASE NOTE:  
THIS SET OF DRAWINGS INDICATES THE DESIGN  
INTENT FOR THE PROPOSED COLUMBARIUM WALLS  
AND ASSOCIATED WORKS.  
FINAL DESIGN OF GRANITE COLUMBARIUM WALLS,  
GRANITE PLYNTH AND GRANITE MEMORIAL GARDEN  
WALL TO BE UNDERTAKEN BY GRANITE SPECIALISTS.  
FINAL CONCRETE FOOTINGS TO ALL WALLS TO BE  
DESIGNED AND CERTIFIED BY STRUCTURAL ENGINEER

**GENERAL NOTES**

1. DO NOT SCALE FROM THE DRAWINGS. LARGER SCALE DETAIL DRAWINGS OF UNWRITTEN DIMENSIONS TAKE PRECEDENCE. DRAWINGS SHOULD BE READ IN CONJUNCTION WITH SPECIFICATION NOTES AND SCHEDULE OF RATES.

2. ANY DISCREPANCIES OR OMISSIONS SHALL BE REFERRED TO THE NORTHERN BEACHES COUNCIL FOR A DECISION BEFORE PROCEEDING WITH THE WORKS.

3. PROTECT ALL EXISTING DRAINAGE OUTLETS, SERVICE PITS / UTILITY MANHOLES AND EXISTING TREES FROM ALL LANDSCAPE WORKS UNLESS DIRECTED OTHERWISE, BY NORTHERN BEACHES COUNCIL.

4. TRAFFIC AND PEDESTRIAN MANAGEMENT, SEDIMENT AND EROSION CONTROL, AND TEMPORARY TREE PROTECTION MEASURES SHALL BE UNDERTAKEN BY THE CONTRACTOR AND MONITORED AND TO THE SATISFACTION OF NORTHERN BEACHES COUNCIL.

5. REMOVE ANY UNWANTED MATTER INCLUDING STONES EXCEEDING 100mm.

6. THE CONTRACTOR SHALL MAINTAIN SERVICES AND ALL WEATHER ACCESS AT ALL TIMES TO THE ADJOINING PROPERTIES.

7. THE CONTRACTOR SHALL NOT ENTER UPON NOR DO ANY WORK WITHIN ANY ADJOINING PROPERTY WITHOUT THE WRITTEN PERMISSION FROM THE LAND OWNER AND / OR DIRECT INSTRUCTION FROM NORTHERN BEACHES COUNCIL.

8. DAMAGE TO ANY EXISTING PROPERTY SERVICES, FENCES, TREES AND OTHER ELEMENTS TO BE RETAINED SHALL BE RECTIFIED AT THE CONTRACTORS EXPENSE. CONTACT NORTHERN BEACHES COUNCIL IMMEDIATELY.




9. THE CONDITIONS OF SERVICES SHOWN ON THESE DRAWINGS HAVE BEEN PLOTTED FROM DIAGRAMS PROVIDED BY SERVICE AUTHORITIES. THIS INFORMATION HAS BEEN PREPARED SOLELY FOR THE AUTHORITY'S USE AND THE CONTRACTOR SHALL NOT RELY ON THIS INFORMATION.

10. NORTHERN BEACHES COUNCIL DOES NOT GUARANTEE THAT THE SERVICES INFORMATION SHOWN ON THESE DRAWINGS SHOW MORE THAN THE PRESENCE OR ABSENCE OF SERVICES, AND WILL ACCEPT NO LIABILITY FOR INACCURACIES IN THE INFORMATION SHOWN FROM ANY CAUSE WHATSOEVER.




DIAL 1100 BEFORE YOU DIG

NOTE  
UNDERGROUND SERVICES HAVE NOT BEEN SHOWN ON  
THESE PLANS. THE CONTRACTOR SHALL CONDUCT 'DIAL  
BEFORE YOU DIG' PRIOR TO EXCAVATION WORKS

<div><div>Kim Michelle Foskett Registered Landscape Architect m: 0423 271 099 e: KMFLandArch@gmail.com</div><div></div><div>ABN: 7283 130 1507</div></div>				CLIENT	STATUS	NORTH	SCALE	DATE	PROJECT			SHEET NUMBER		
				<div><div>northern beaches council</div><div>CIVIC CENTRE</div><div>725 Pittwater Road DEE WHY NSW 2099 ph (02) 9942 2111</div></div>	FINAL		<div><div><div>00.512.5M</div><div>1:100 @A1</div></div><div><div>0125M</div><div>1:200 @A3</div></div></div>	26/02/21	MANLY CEMETERY GRIFFITHS STREET, BALGOWLAH PROPOSED COLUMBARIUM AND MEMORIAL GARDEN			3	OF	9
	C	26/02/21	AMENDMENTS AS PER COUNCIL REVIEW		FOR			DATUM	SURVEYED	DRAWING TITLE	REVISION			
	B	20/02/21	AMENDMENTS AS PER COUNCIL REVIEW		FOR DA			AHD	NBC	LANDSCAPE CONCEPT PLAN	C			
	A	22/09/20	AMENDMENTS AS PER COUNCIL REQUIREMENTS											
	ISSUE	DATE	DESCRIPTION											



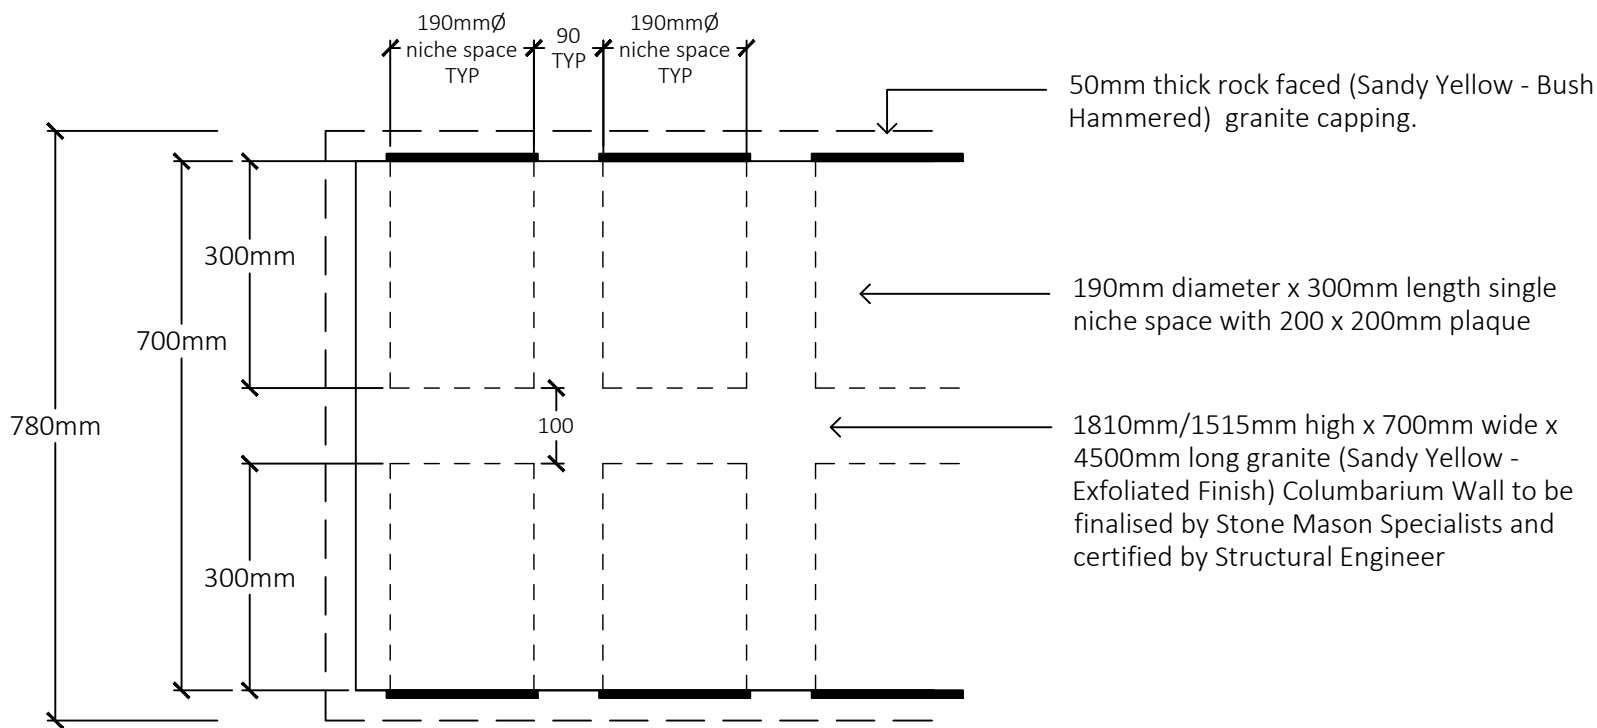


ITEM	QUANTITY SINGLE NICHE	MEMORIAL GARDEN PLAQUE
1810mm HIGH COLUMBARIUM WALL	160	-
1515mm HIGH COLUMBARIUM WALL	128	-
SANDSTONE COLUMNS	56	-
GRANITE PLINTH	6	-
MEMORIAL GARDEN WALLS	-	20

QUANTITY: NICHEs & MEMORIAL GARDEN PLAQUES

TYPICAL PLAN VIEW SECTION DETAIL:COLUMBARIUM WALL

Scale 1:10

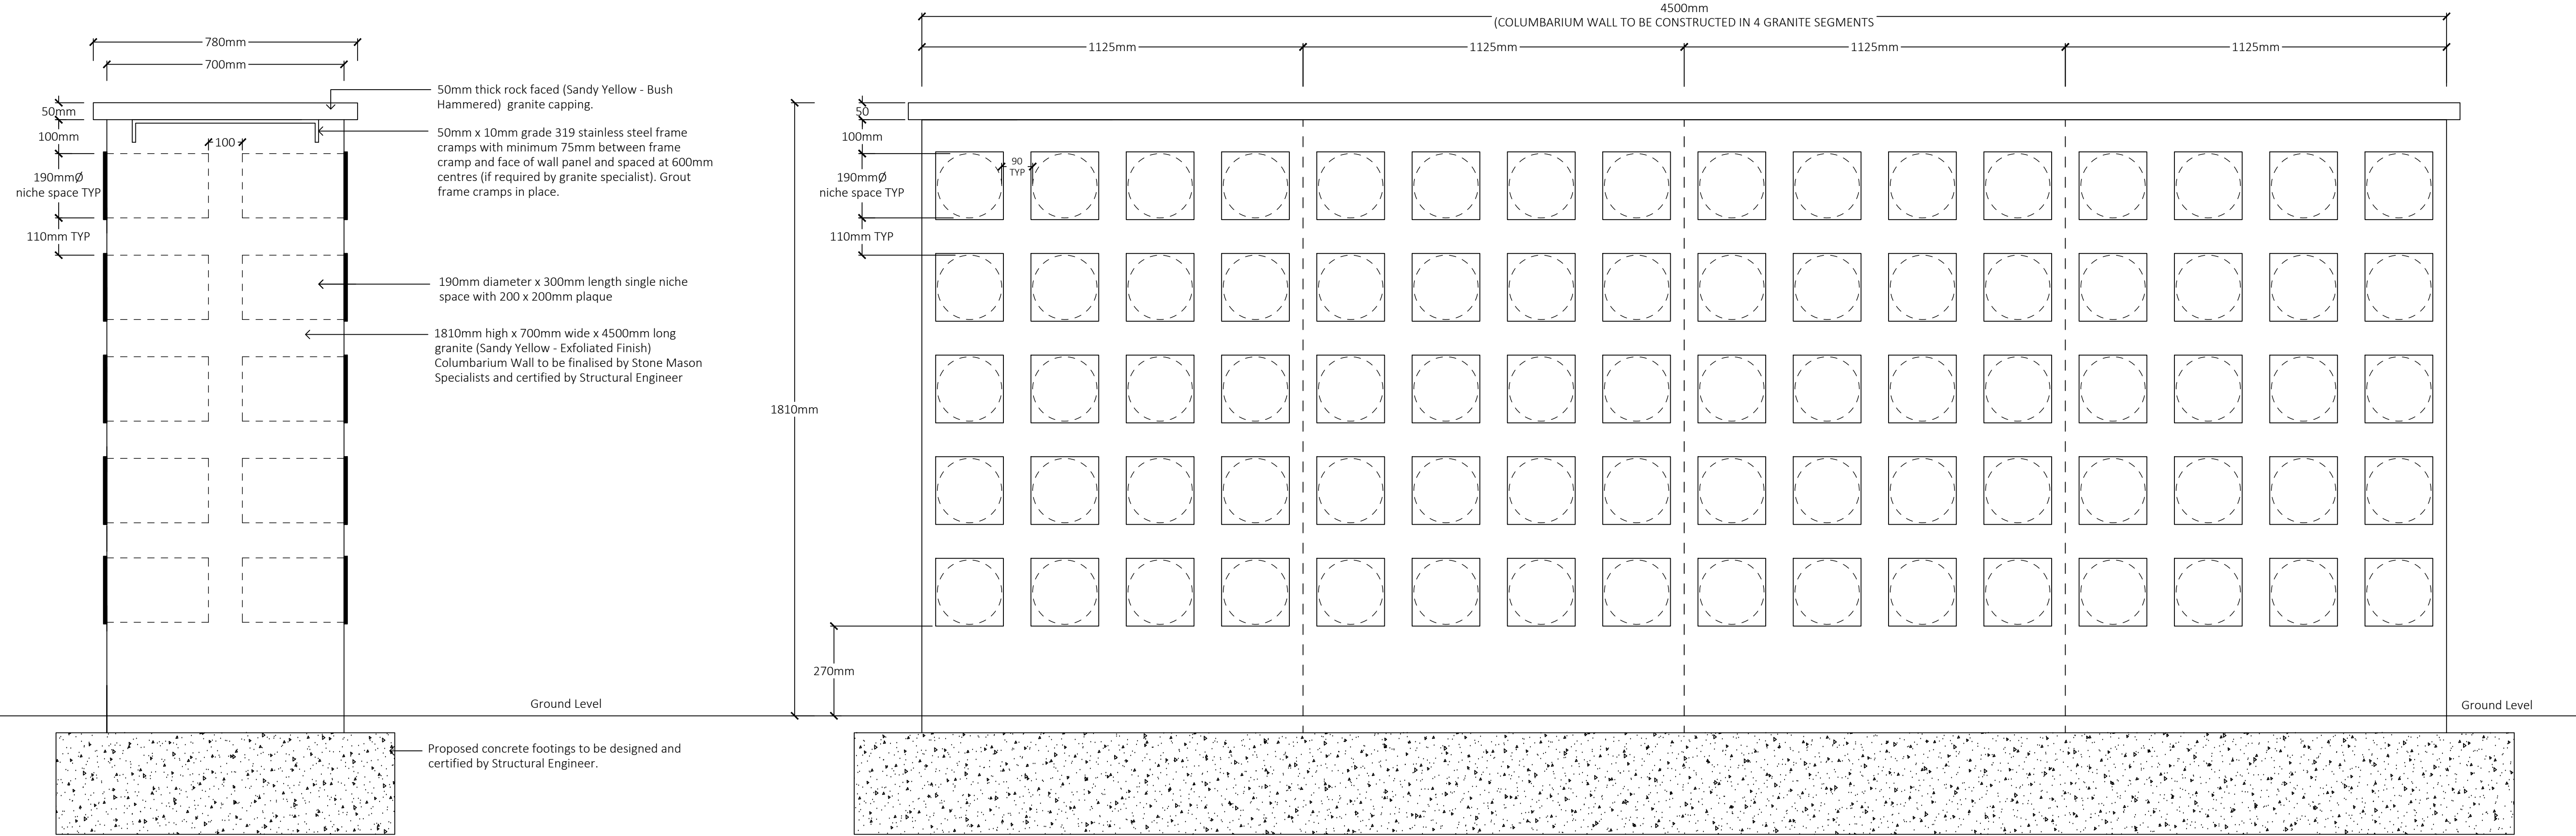






TYPICAL SECTION DETAIL: 1810mm HIGH COLUMBARIUM WALL

Scale 1:10

TYPICAL FRONT ELEVATION: 1810mm HIGH COLUMBARIUM WALL


Scale 1:10

 ABN: 7283 130 1507				CLIENT	STATUS	NORTH	SCALE	DATE	PROJECT			SHEET NUMBER			
				 northern beaches council  CIVIC CENTRE  725 Pittwater Road DEE WHY NSW 2099 ph (02) 9942 2111	FINAL		1:10 / A1	26/02/21		MANLY CEMETERY GRIFFITHS STREET, BALGOWLAH PROPOSED COLUMBARIUM AND MEMORIAL GARDEN			4	OF	9
	C	26/02/21	AMENDMENTS AS PER COUNCIL REVIEW		FOR	 1:100 @A1		DATUM	SURVEYED	DRAWING TITLE		REVISION			
	B	20/02/21	AMENDMENTS AS PER COUNCIL REVIEW		FOR DA	 1:200 @A3	AHD	NBC	LANDSCAPE DETAILS - 1		C				
	A	22/09/20	AMENDMENTS AS PER COUNCIL REQUIREMENTS												
	ISSUE	DATE	DESCRIPTION												

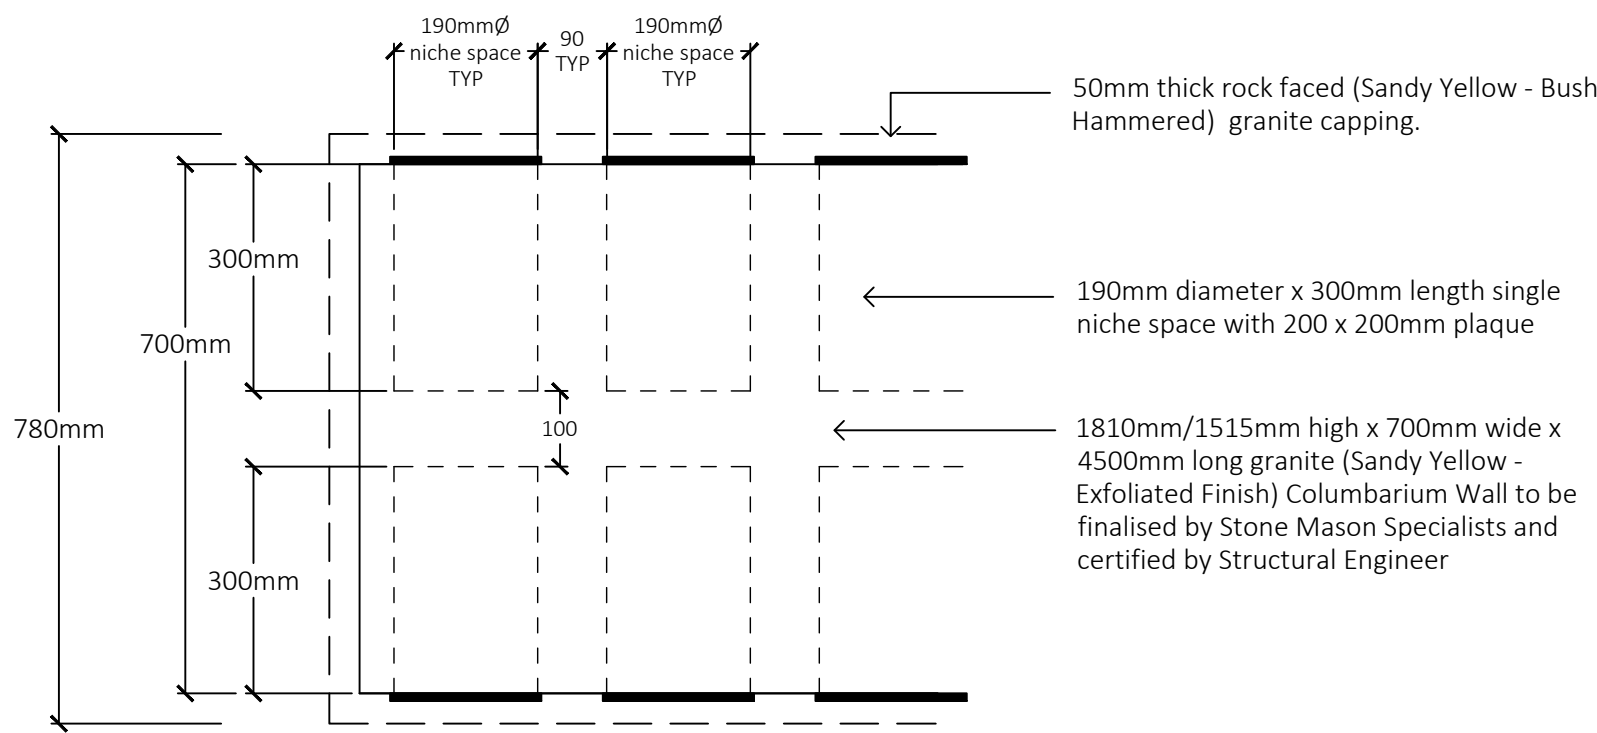

TYPICAL PLAN VIEW SECTION DETAIL:COLUMBARIUM WALL

Scale 1:10

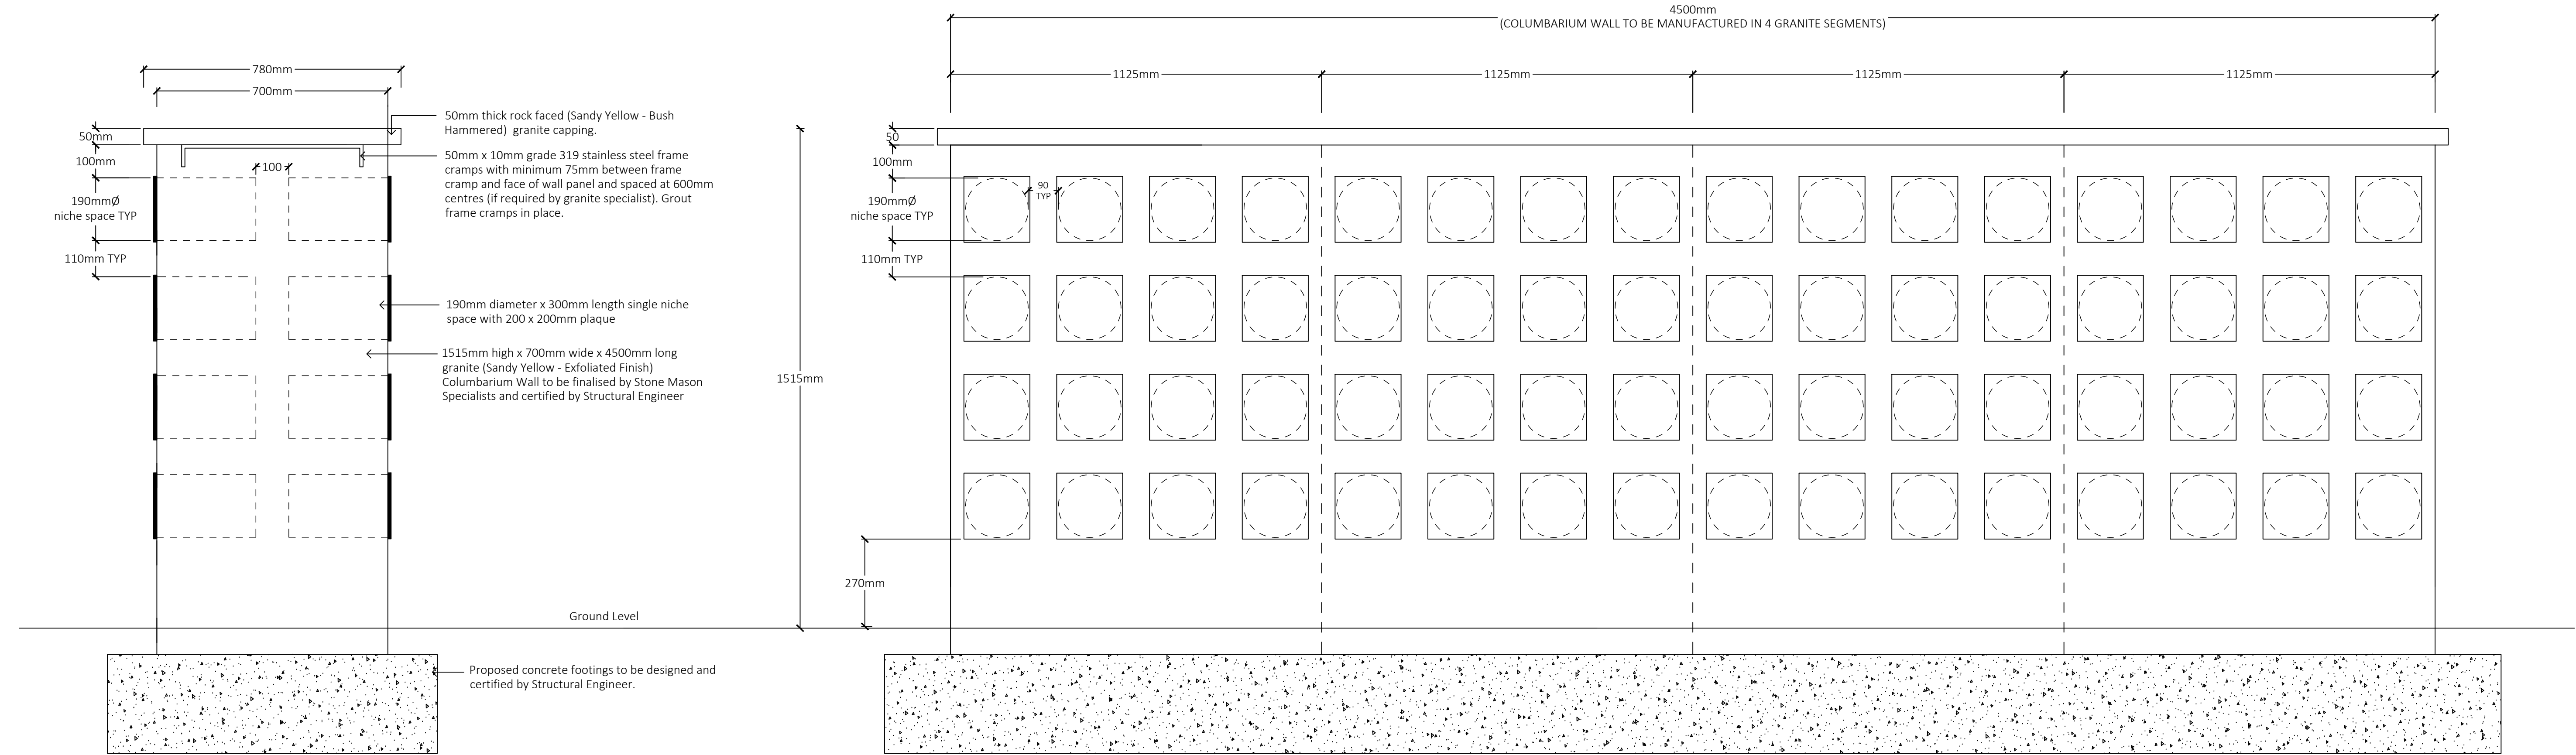





TYPICAL SECTION DETAIL: 1515m HIGH COLUMBARIUM WALL

Scale 1:10

TYPICAL SECTION ELEVATION: 1515mm HIGH COLUMBARIUM WALL

Scale 1:10
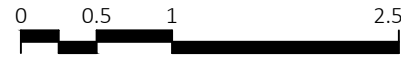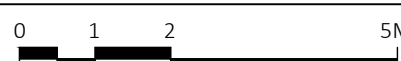
<div>Kim Michelle Foksett Registered Landscape Architect m: 0423 271 099 e: KMFLandArch@gmail.com</div> <div> ABN: 7283 130 1507</div>				CLIENT	STATUS	NORTH	SCALE	DATE		PROJECT			SHEET NUMBER			
				<div> CIVIC CENTRE 725 Pittwater Road DEE WHY NSW 2099 ph (02) 9942 2111</div>	FINAL		<div>1:10 / A1</div> <div> 1:100 @A1</div> <div> 1:200 @A3</div>	26/02/21		MANLY CEMETERY GRIFFITHS STREET, BALGOWLAH PROPOSED COLUMBARIUM AND MEMORIAL GARDEN			5	OF	9	
	C	26/02/21	AMENDMENTS AS PER COUNCIL REVIEW		FOR			DATUM	SURVEYED	DRAWING TITLE		REVISION				
	B	20/02/21	AMENDMENTS AS PER COUNCIL REVIEW		FOR DA			AHD	NBC	LANDSCAPE DETAILS - 2		C				
	A	22/09/20	AMENDMENTS AS PER COUNCIL REQUIREMENTS													
	ISSUE	DATE	DESCRIPTION													













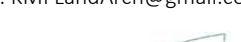 

<div><div>Kim Michelle Foskett Registered Landscape Architect m: 0423 271 099 e: KMFLandArch@gmail.com</div><div> ABN: 7283 130 1507</div></div>				CLIENT	STATUS	NORTH	SCALE	DATE		PROJECT			SHEET NUMBER		
				<div><div>northern beaches council</div><div>CIVIC CENTRE</div><div>725 Pittwater Road DEE WHY NSW 2099 ph (02) 9942 2111</div></div>	FINAL		N.T.S / A1	26/02/21		MANLY CEMETERY GRIFFITHS STREET, BALGOWLAH PROPOSED COLUMBARIUM AND MEMORIAL GARDEN			9	OF	9
	C	26/02/21	AMENDMENTS AS PER COUNCIL REVIEW		FOR		<div><div><div>0</div><div>0.5</div><div>1</div><div>2.5M</div></div><div>1:100 @A1</div></div>	DATUM	SURVEYED	DRAWING TITLE		REVISION			
	B	20/02/21	AMENDMENTS AS PER COUNCIL REVIEW		FOR DA		<div><div><div>0</div><div>1</div><div>2</div><div>5M</div></div><div>1:200 @A3</div></div>	AHD	NBC	LANDSCAPE DETAILS - 6			C		
	A	22/09/20	AMENDMENTS AS PER COUNCIL REQUIREMENTS												
	ISSUE	DATE	DESCRIPTION												