


A FOR INFORMATION		MAY 2014
Rev	Description	Date
 Manly Council Council Chambers 1 Belgrave Street Manly Ph (02) 9976 1500 Fax (02) 9976 1400		Project: EXISTING FLOOR PLAN CAFE AND KIOSK CLONTARF BEACH, CLONTARF
Prepared by: Civic and Urban Services Manly Council		Drawing Title: FLOOR PLAN Drawn: MB
Scale: 1:50 @ A1		Dwg No. EX01
Copyright THESE DRAWINGS REMAIN THE PROPERTY OF MANLY COUNCIL AND MUST NOT BE REPRODUCED WITHOUT THE SIGNED APPROVAL OF THE GENERAL MANAGER OF MANLY COUNCIL		Date: APR 2014 REV No. A

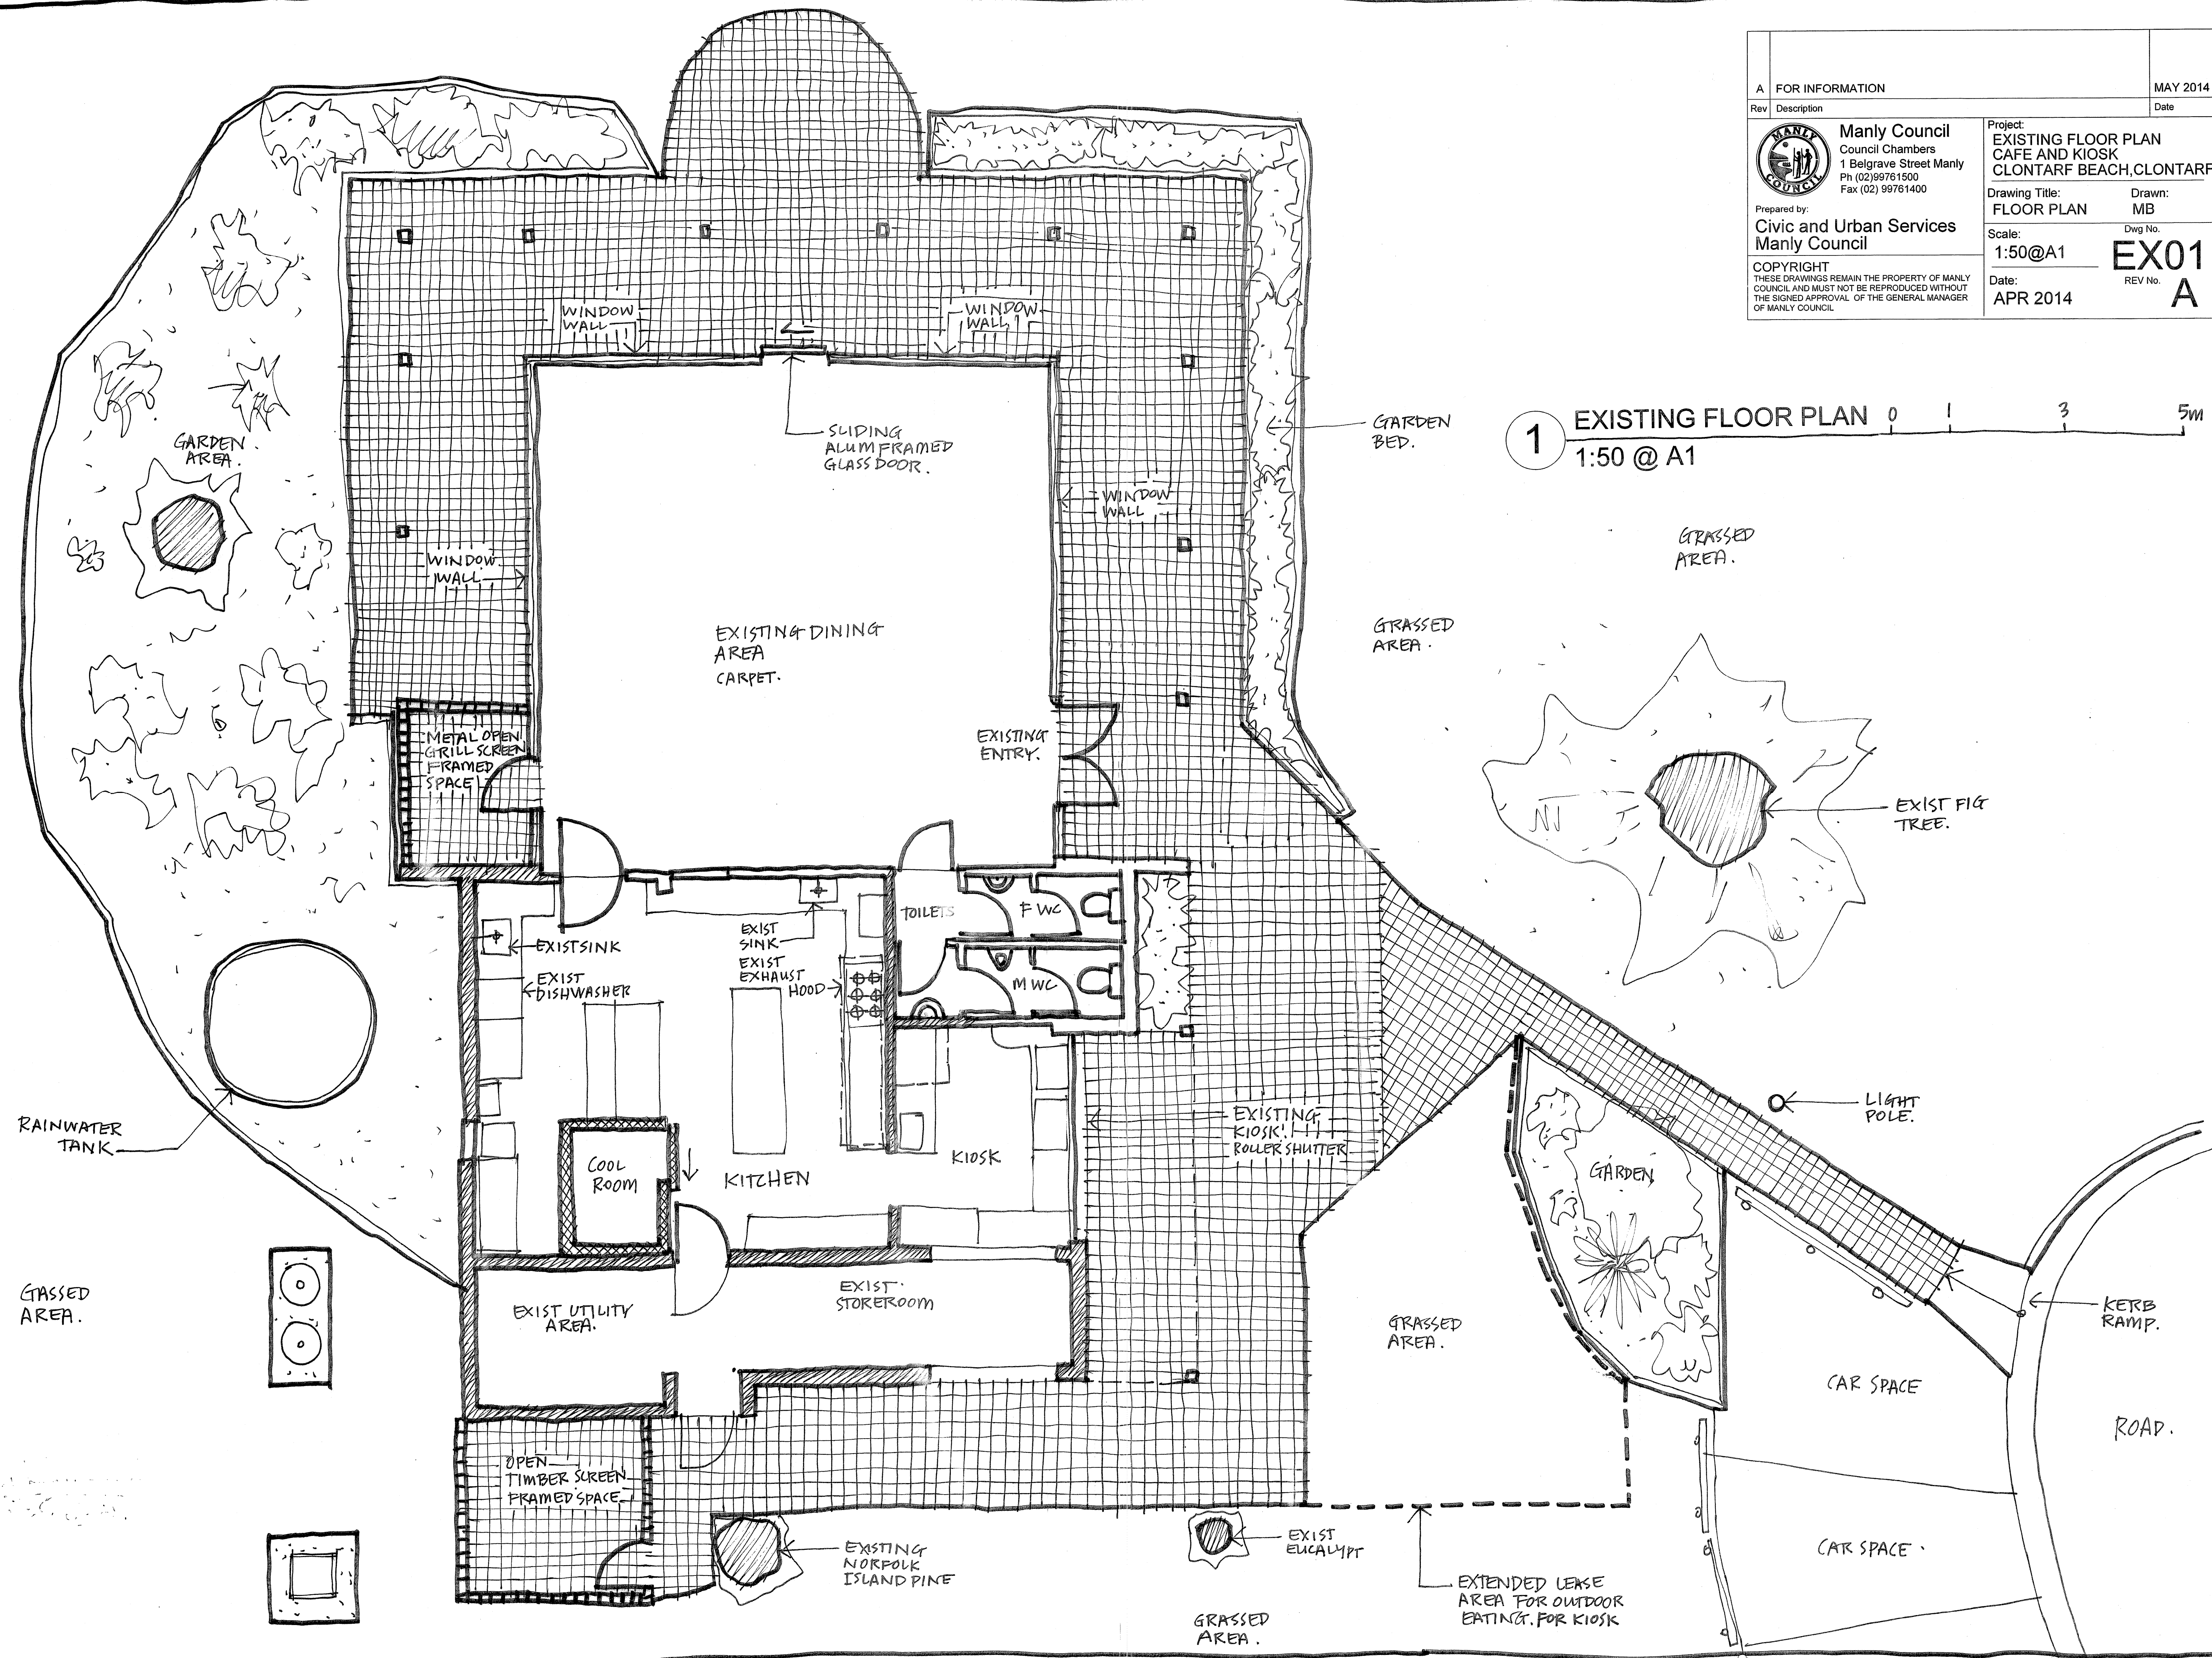

1 EXISTING FLOOR PLAN
 1:50 @ A1