


PROPOSED WEST ELEVATION

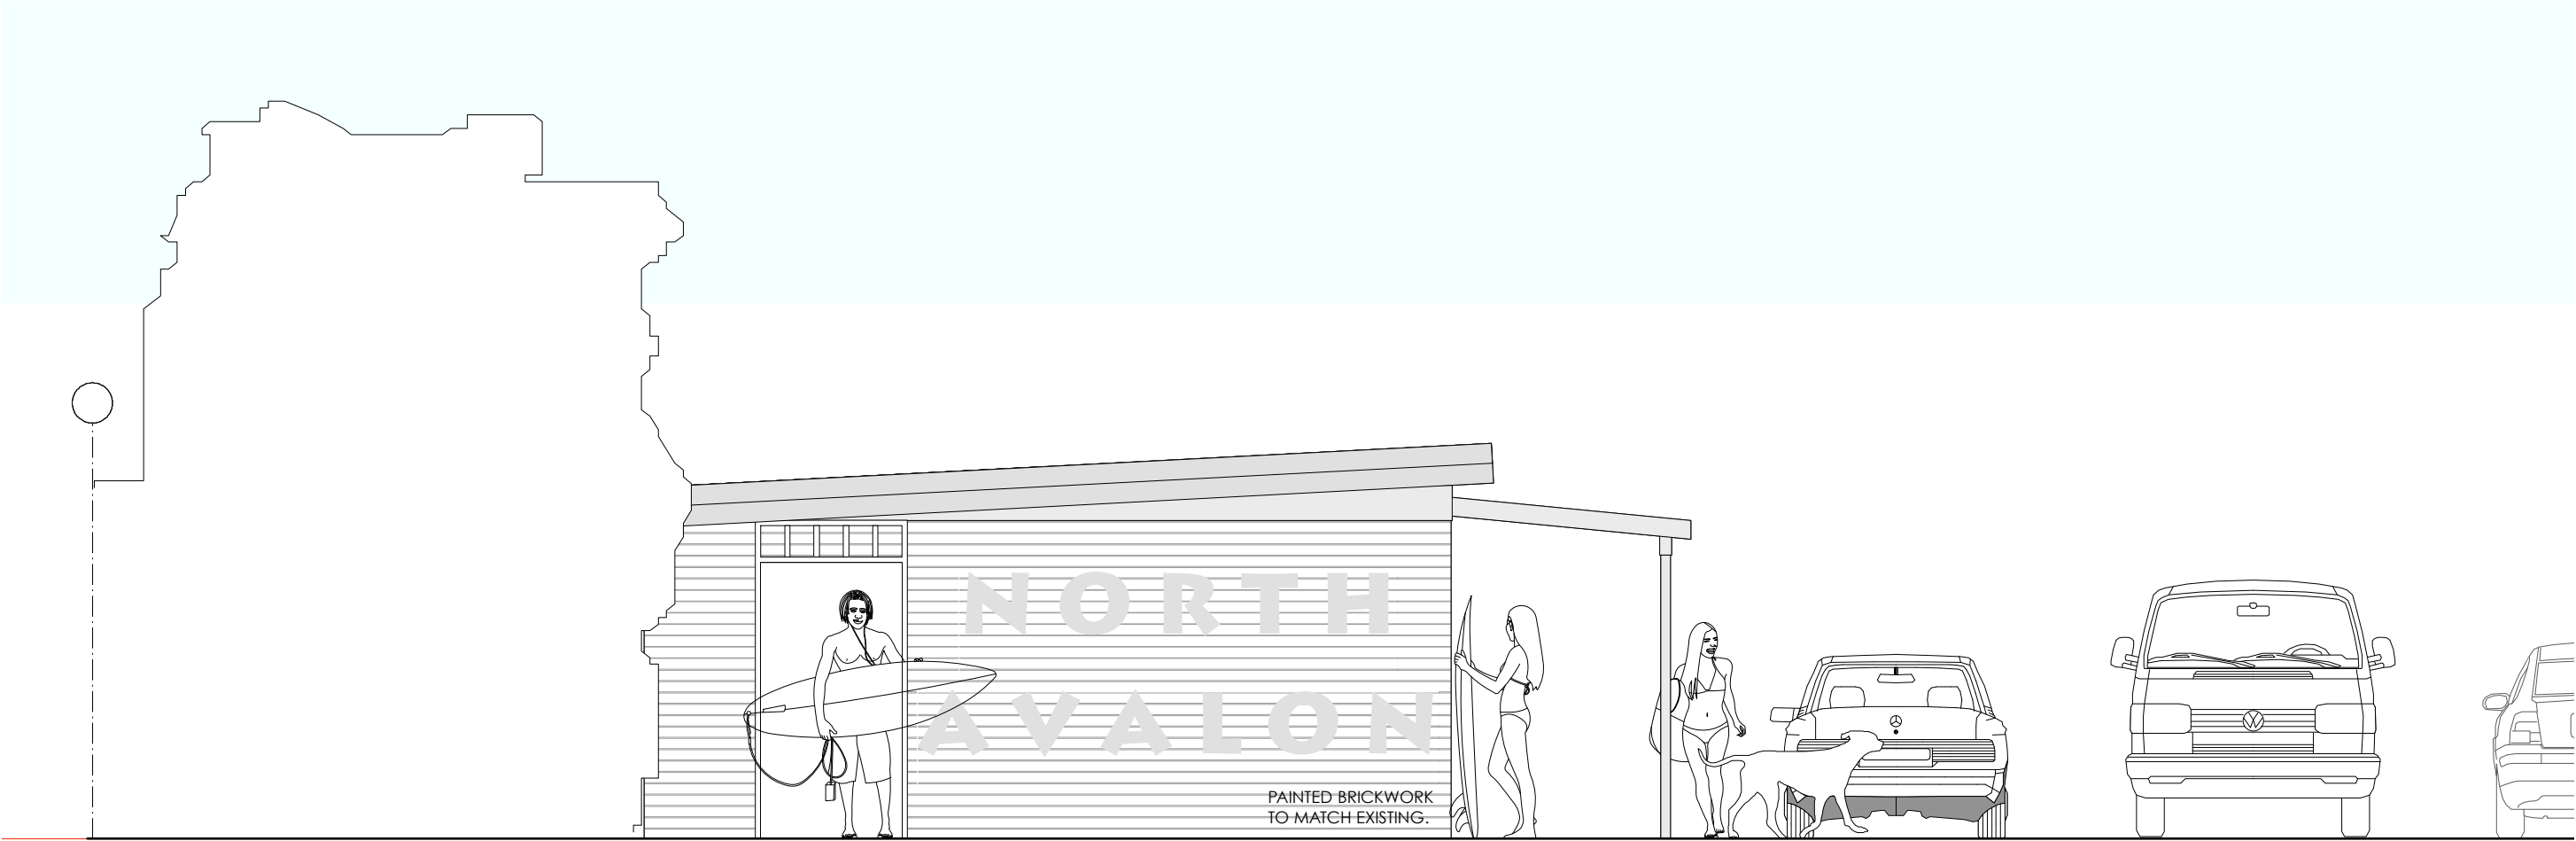

PROPOSED NORTH ELEVATION

				NORTH AVALON CARPARK BLOCK			
PROJECT		STORAGE		ANDY LEHMAN DESIGN		DWG. NO. SK. 02	
DRAWING		Stage 1 - Storage Elevations		Tel. 0414 466 665		SCALE 1:50@A3	
NOTES		Please print in A3 or A1. This drawing is copyright and is for Development Application purposes only. Do not measure off drawings.		Email: andy@andylehman.com.au		DATE 28 JAN 2020	
				If in doubt ask.		ISSUE	