




CARRINGTON PARADE

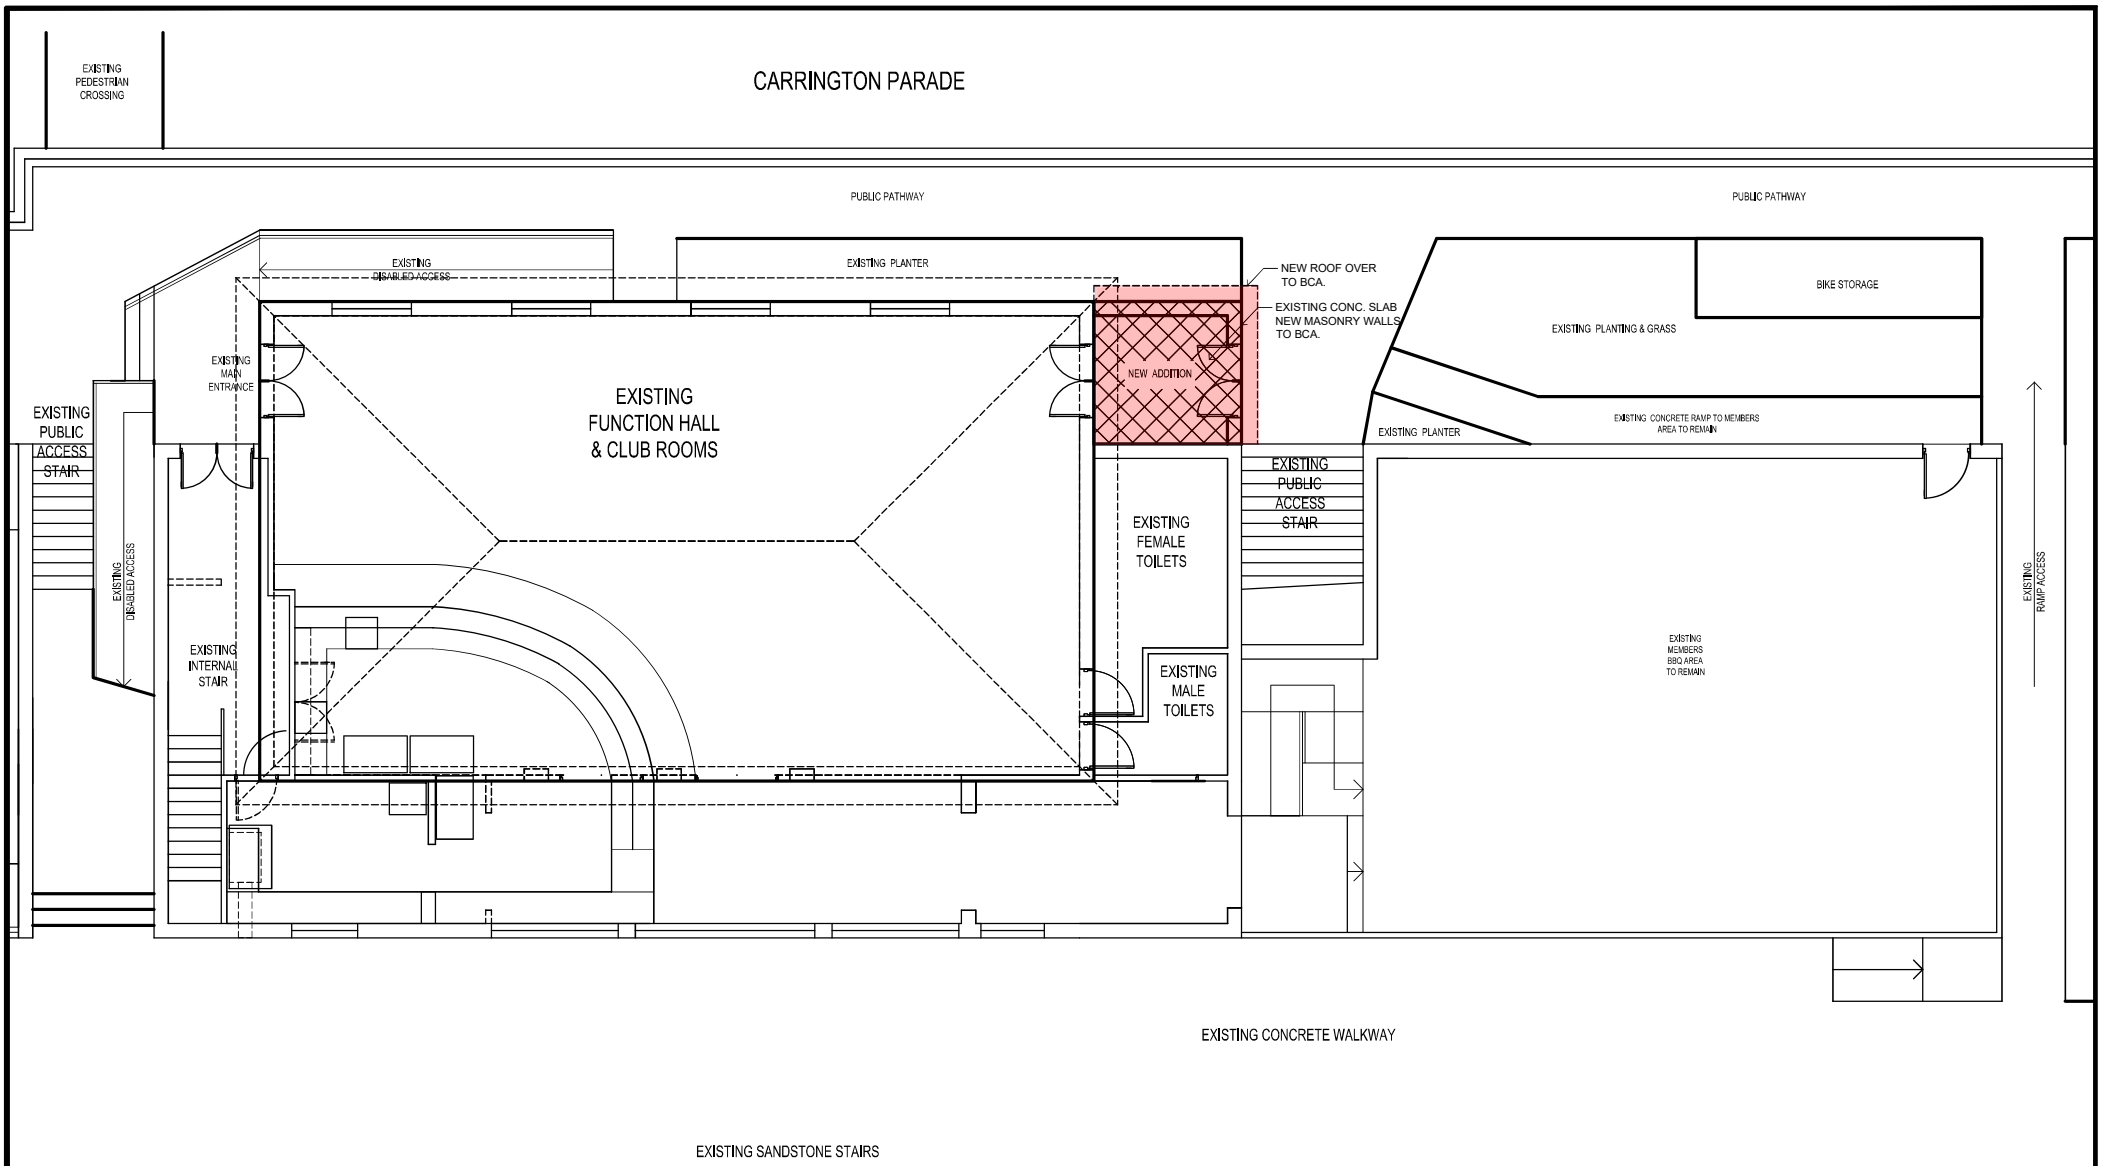


SOUTH CURL CURL BEACH

FLOOR PLAN—FUNCTION HALL ADDITION 1:100 @ A3

REV			ORIENTATION	D O'BRIEN ENGINEERING SERVICES PTY. LTD. CONSULTING CIVIL & STRUCTURAL ENGINEERS A.C.N. 000 526 876 6/319 CONDOMINE ST. MANLY VALE NSW 2093 PH: (02) 9907 6947 FAX: (02) 9907 6948 P.O. BOX 326 MANLY 1655 Email: dobrieneng@optusnet.com.au	PROJECT		TITLE			
DATE	DESCRIPTION				SOUTH CURL CURL SLSC		FLOOR PLAN (PART)			
					LOCATION		DESIGNED		DOB	
					CARRINGTON PDE CURL CURL N.S.W. 2096		SCALE		DATE	
							AS NOTED		11/01/21	
									DRG. No.	
									20160.A1	
									REV.	

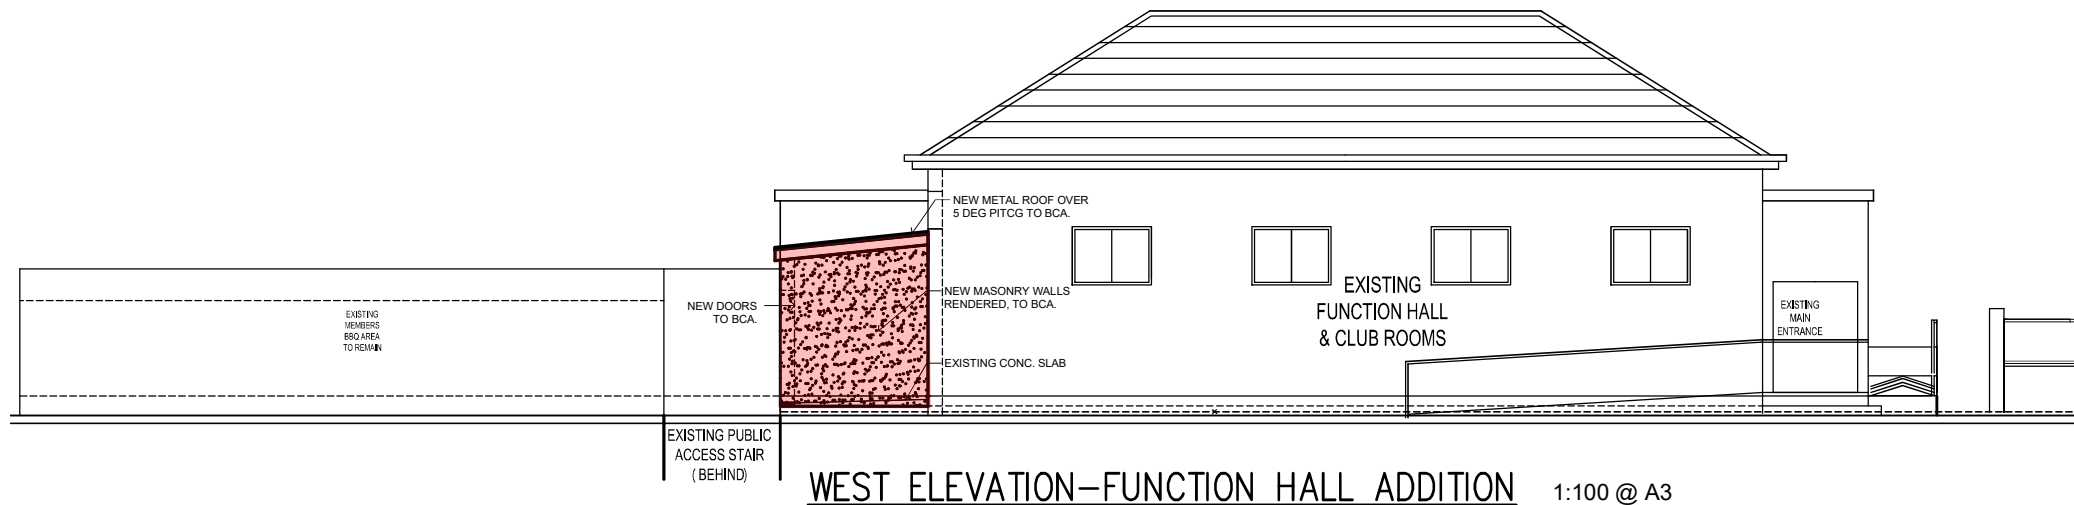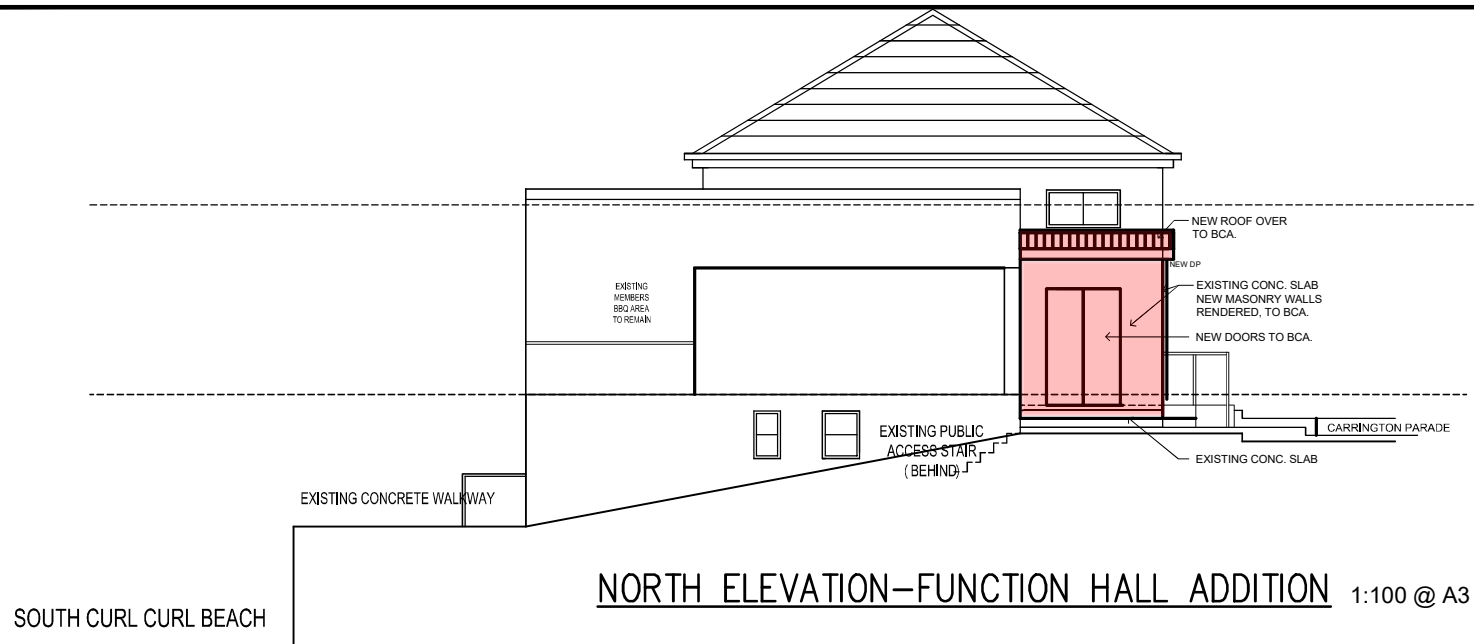

 			 ORIENTATION	D O'BRIEN ENGINEERING SERVICES PTY. LTD. CONSULTING CIVIL & STRUCTURAL ENGINEERS A.C.N. 000 526 876 6/319 CONDOMINE ST. MANLY VALE NSW 2093 PH: (02) 9907 6947 FAX: (02) 9907 6948 P.O. BOX 326 MANLY 1655 Email: dobrieneng@optusnet.com.au	PROJECT		TITLE			
					SOUTH CURL CURL SLSC		ELEVATIONS (PART)			
					LOCATION		DESIGNED DOB			
					CARRINGTON PDE CURL CURL N.S.W. 2096		SCALE AS NOTED	DATE 11/01/21	DRG. No. 20160.A2	REV.
REV	DATE	DESCRIPTION								