

- remove existing 1600mm high block wall dashed
- new 1600mm high block wall
- new meeting room for North Narrabeen Boardriders
- new 1m high post and rail timber fence
- new bbq
- new alum framed glass stackable doors
- area of new paving hatched

| Rev | Description               | Date    |
|-----|---------------------------|---------|
| A   | public consultation draft | Feb '23 |



Drawing Title:  
**ground floor plan**

Project:  
**North Narrabeen SLSC and North Narrabeen Boardriders Club refurbishment project**

Prepared by:  
**Building Assets-Planning Design and Delivery Northern Beaches Council**

Date:  
Jun '2022

Scale:  
A.S.

Checked:  
BK

Drawn by:  
MB


Dwg no:  
**STG1/01**

Issue no:  
**A**


legend

- Area where Stage 1 building refurbishment works proposed

Stage 1 - Concept plan

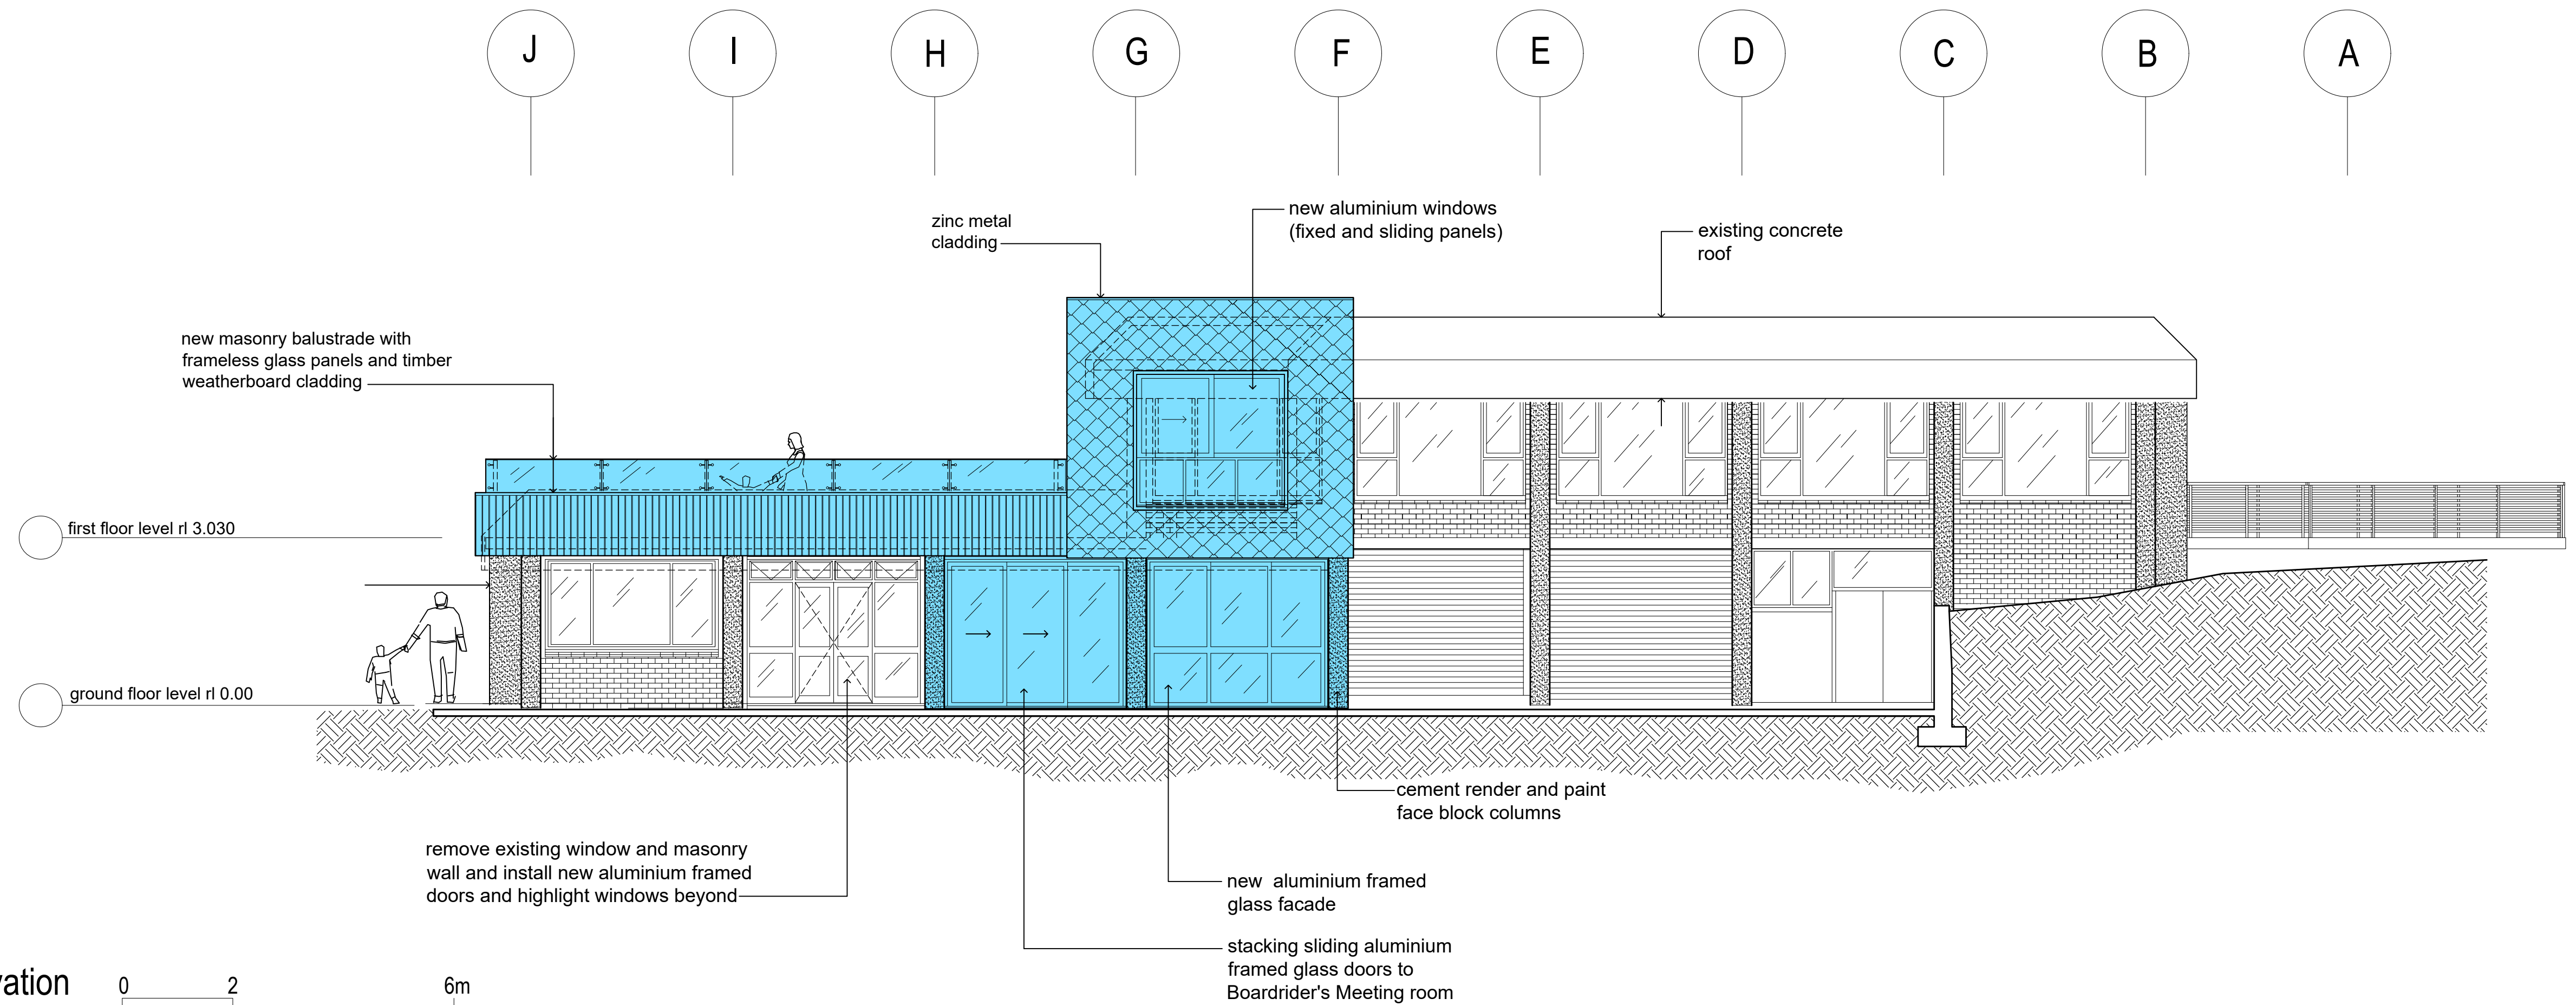

1 north elevation  
use scale bar

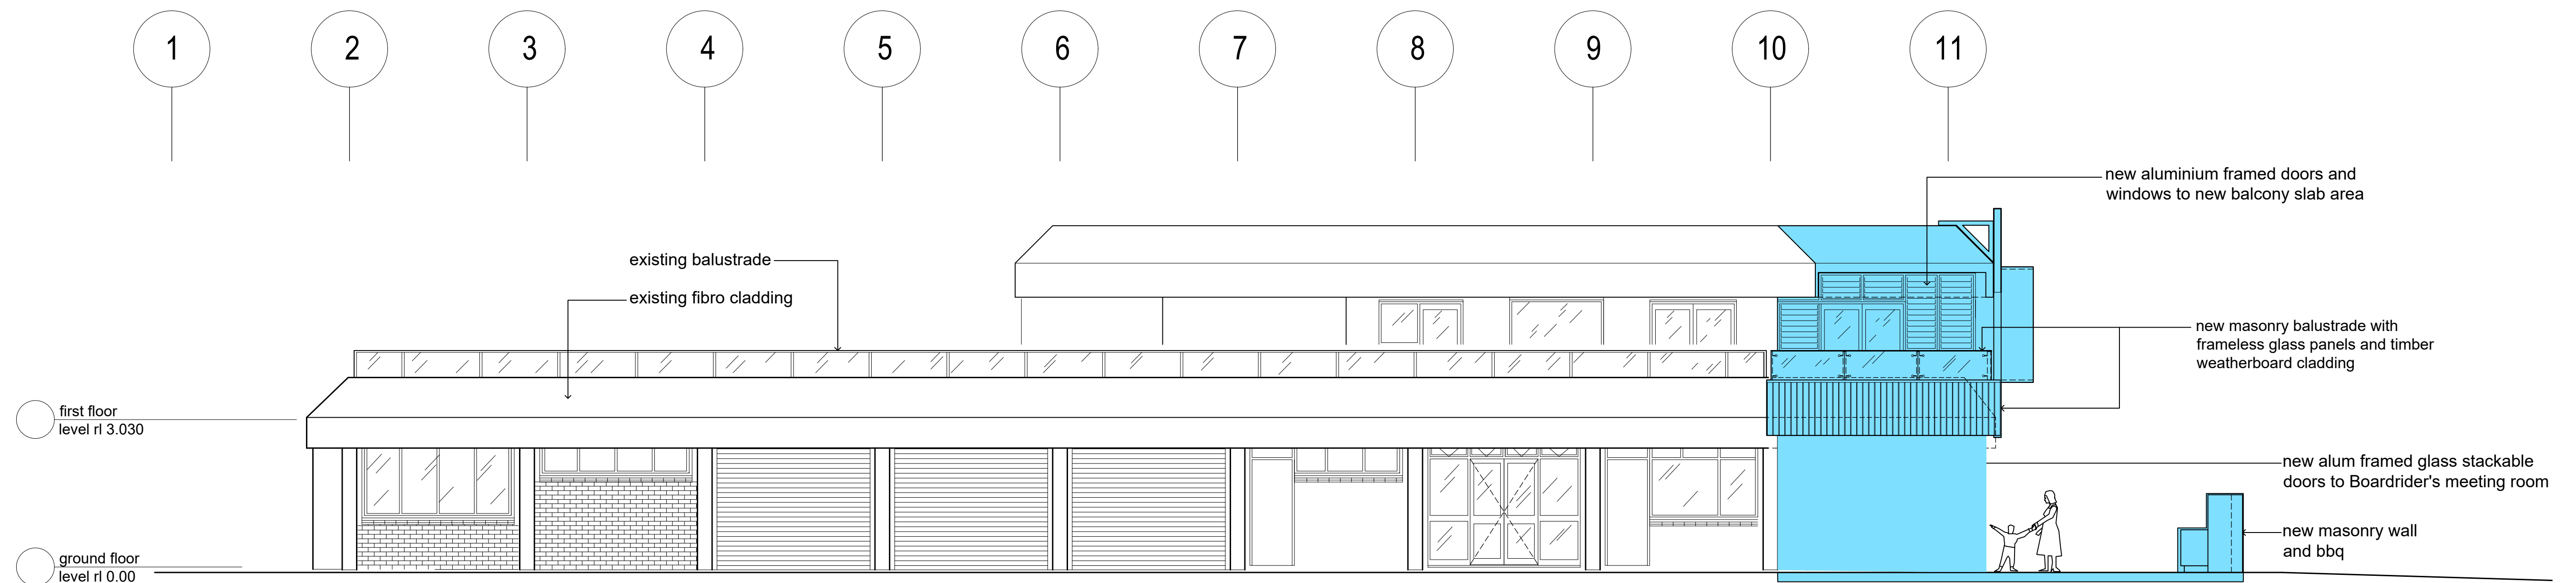

2 east elevation  
use scale bar

## Stage 1 - Concept plan


| legend   |
|--|
| <span style="background-color: #00a0e3; display: inline-block; width: 20px; height: 10px;"></span> - Area of the building where stage 1 of the building refurbishment works proposed |

| Rev | Description                   | Date    |
|-----|-------------------------------|---------|
| A   | for public consultation draft | Feb '23 |

Project:  
North Narrabeen SLSC  
and North Narrabeen  
Boardriders Club  
refurbishment project

Drawing Title:  
**elevations**

Prepared by:  
Building Assets-Planning  
Design and Delivery  
Northern Beaches Council

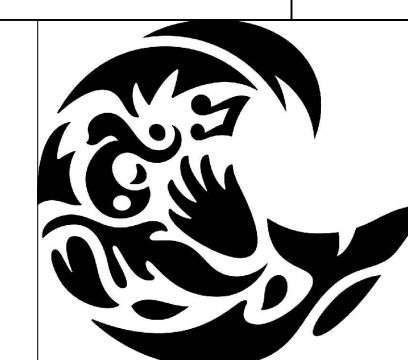


northern  
beaches  
council

Date:  
Jun 2022  
Scale:  
A.S.  
Checked:  
BK  
Drawn by:  
MB

Dwg no:  
**STG1/04**  
Issue no:  
**A**



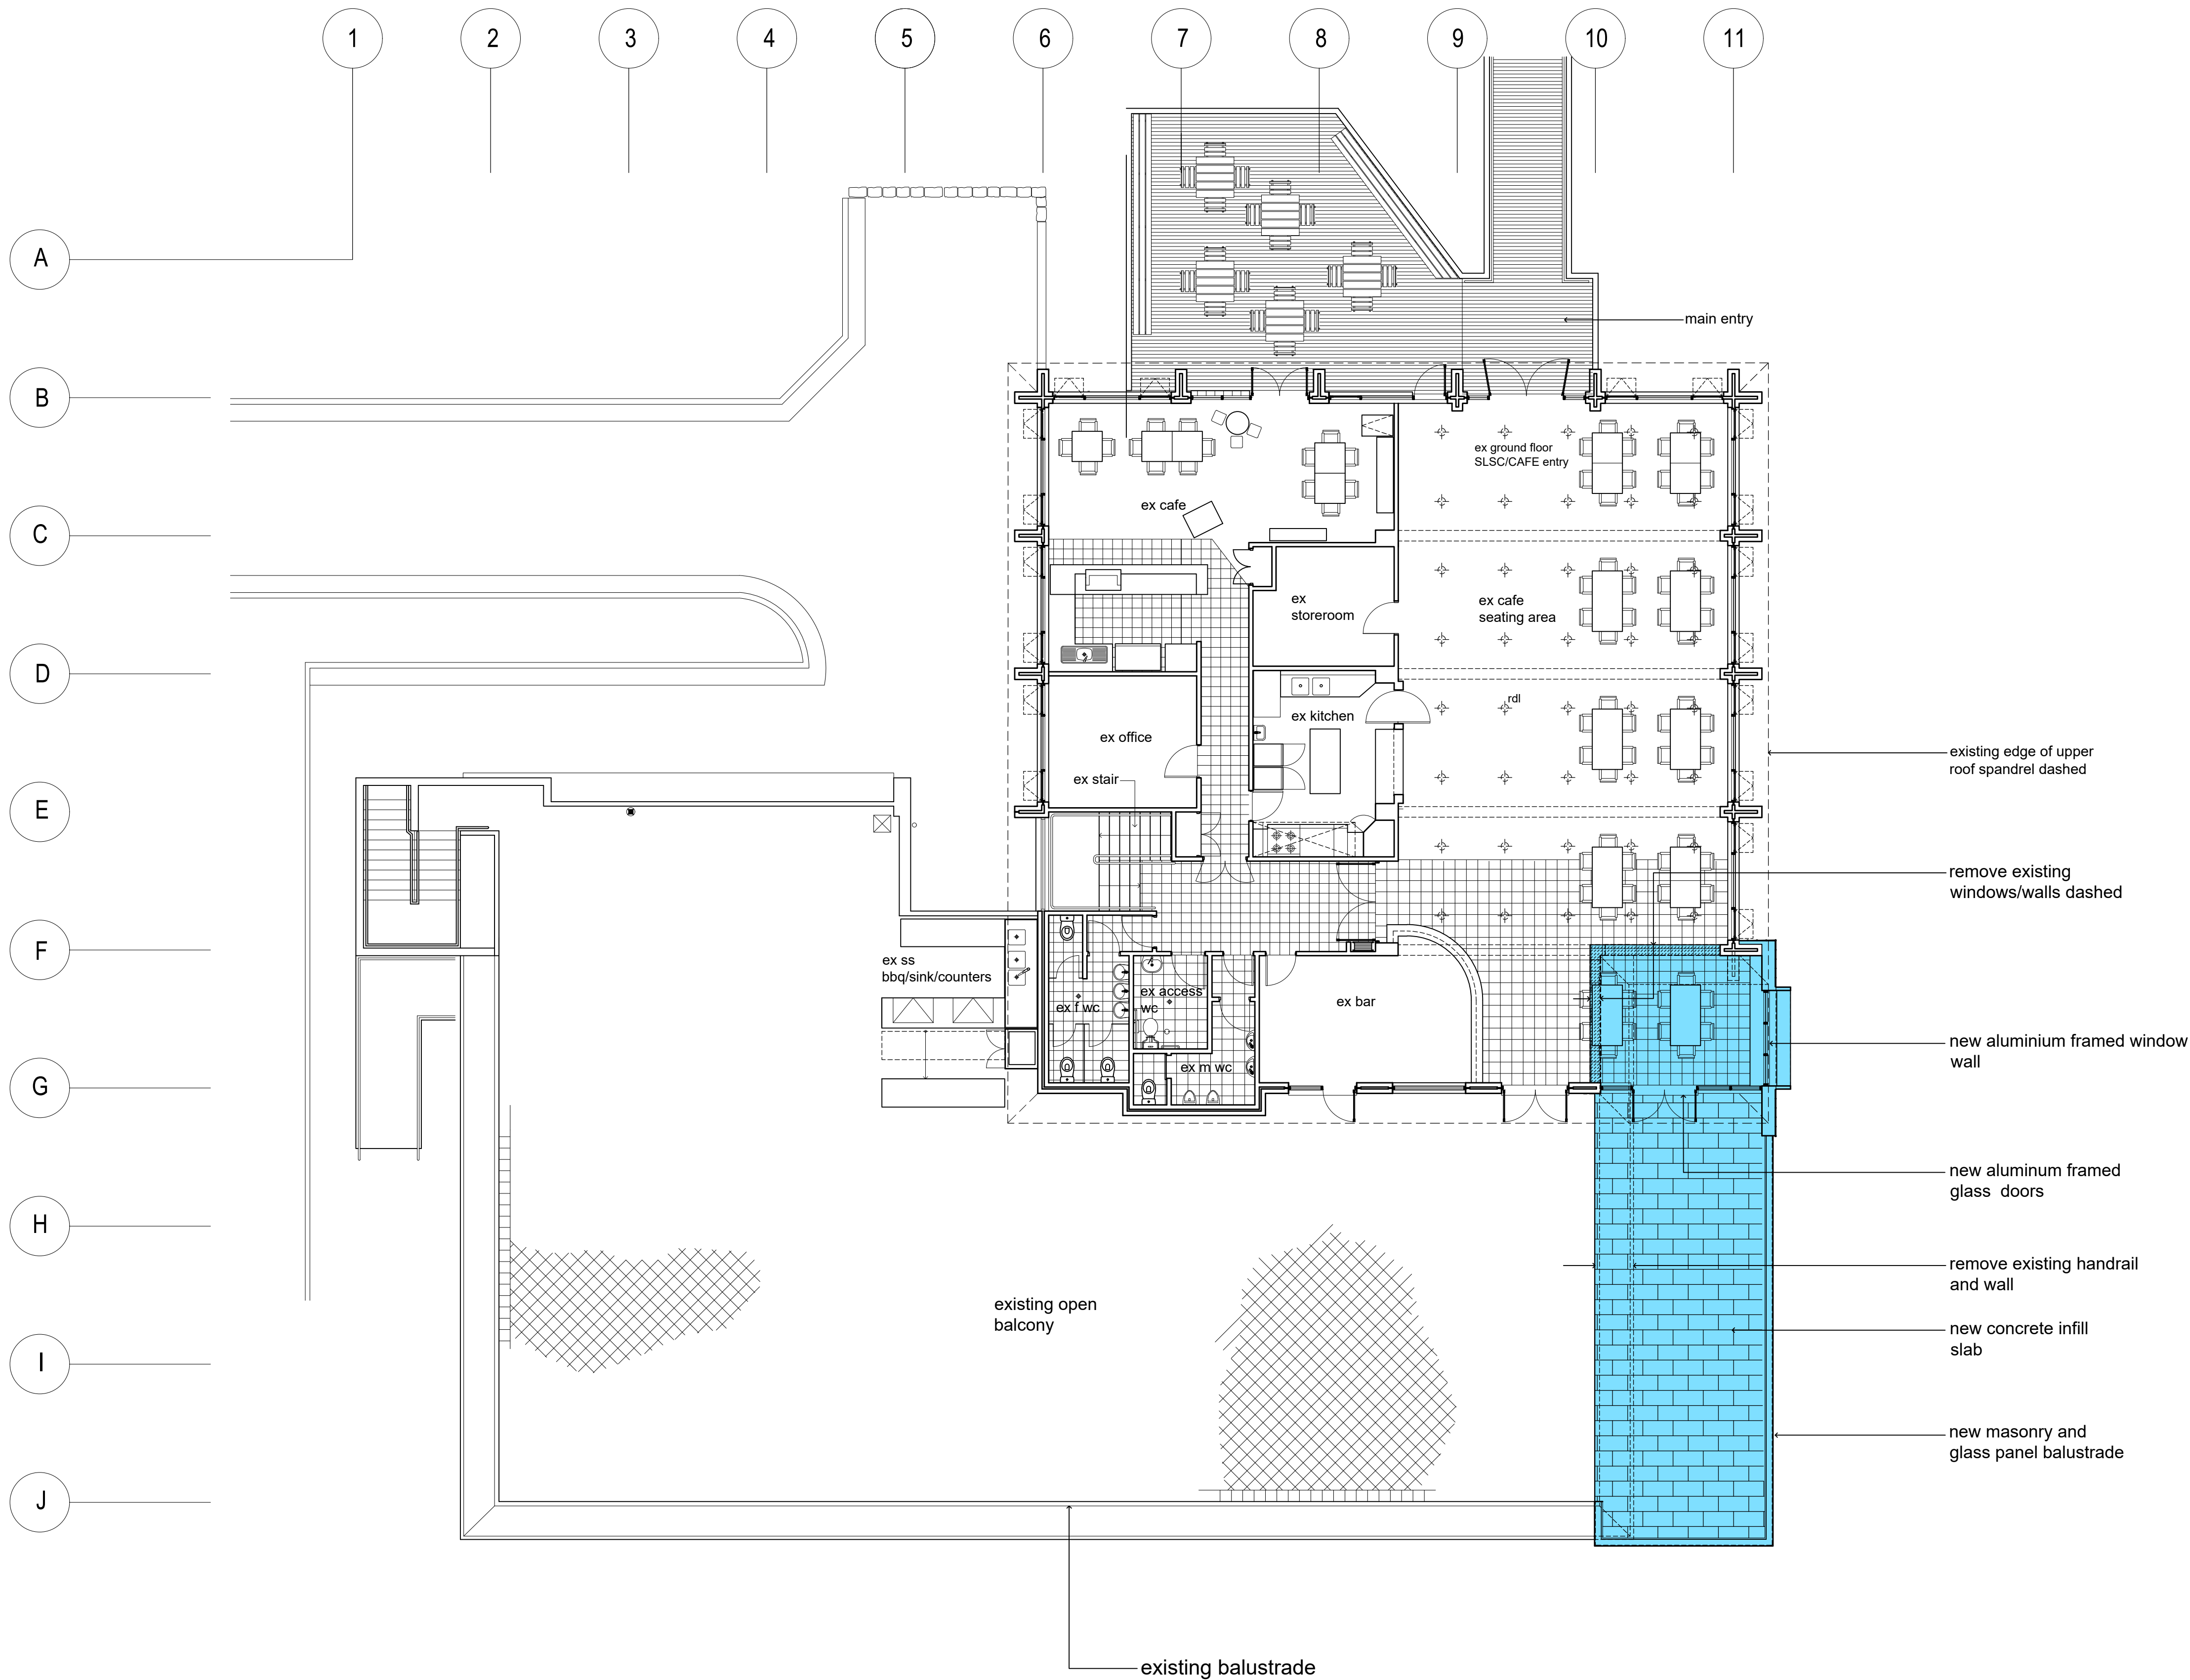


1 FIRST FLOOR LEVEL  
1:100 @ A1

0 2 6m

#### legend

 - Area of Stage 1 building refurbishment works proposed

## Stage 1 - Concept plan

| Rev | Description               | Date    |
|-----|---------------------------|---------|
| A   | public consultation draft | Feb '23 |




Drawing Title:  
upper floor plan

Project:  
North Narrabeen SLSC  
and North Narrabeen  
Boardriders Club  
refurbishment project

Prepared by:  
Building Assets-Planning  
Design and Delivery  
Northern Beaches Council

Date:  
Jun 2022  
Scale:  
A.S.  
Checked:  
BK  
Drawn by:  
MB


Dwg no:  
**STG1/02**  
Issue no:  
**A**

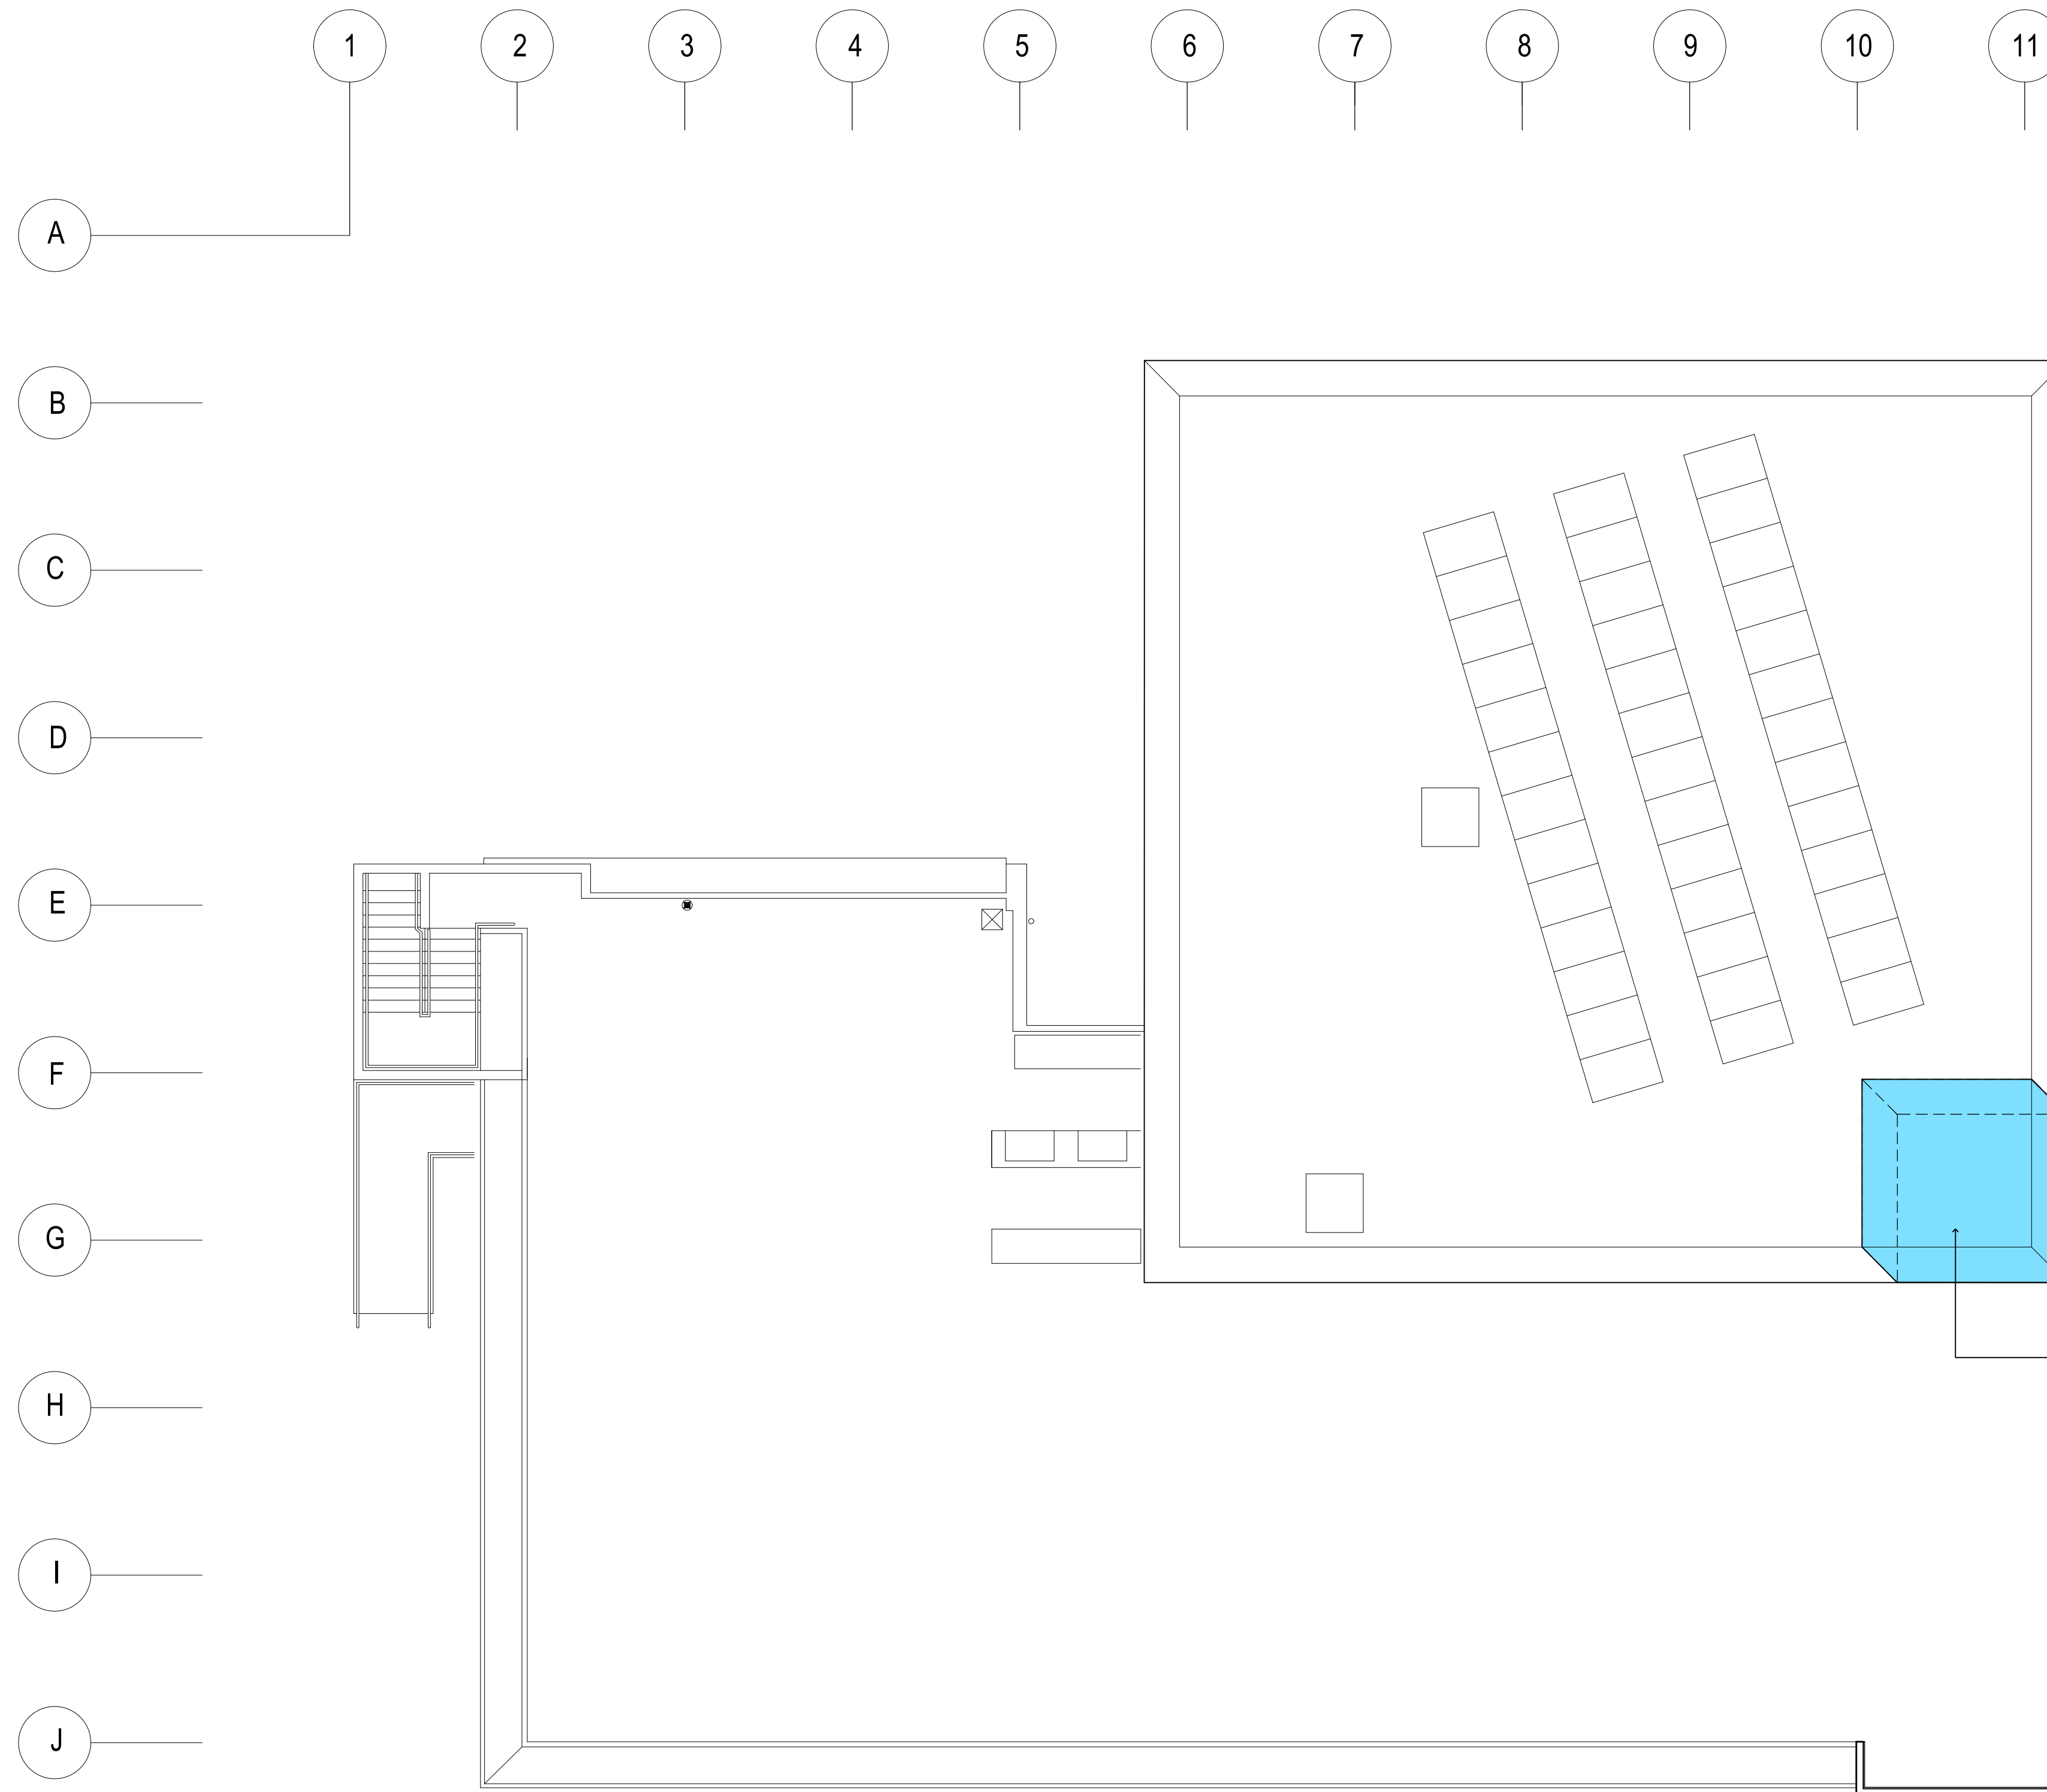

1 ROOF PLAN  
1:100 @ A1



#### legend

 - Area of the building where stage 1 of the building refurbishment works proposed

## Stage 1 - Concept plan

| Rev | Description               | Date    |
|-----|---------------------------|---------|
| A   | public consultation draft | Feb '23 |



Drawing Title:  
**roof plan**

Project:  
**North Narrabeen SLSC  
and North Narrabeen  
Boardriders Club  
refurbishment project**

Prepared by:  
**Building Assets-Planning  
Design and Delivery  
Northern Beaches Council**

Date:  
Jun 2022


Scale:  
A.S.

Checked:  
BK

Drawn by:  
MB


Dwg no:  
**STG1/03**

Issue no:  
**A**

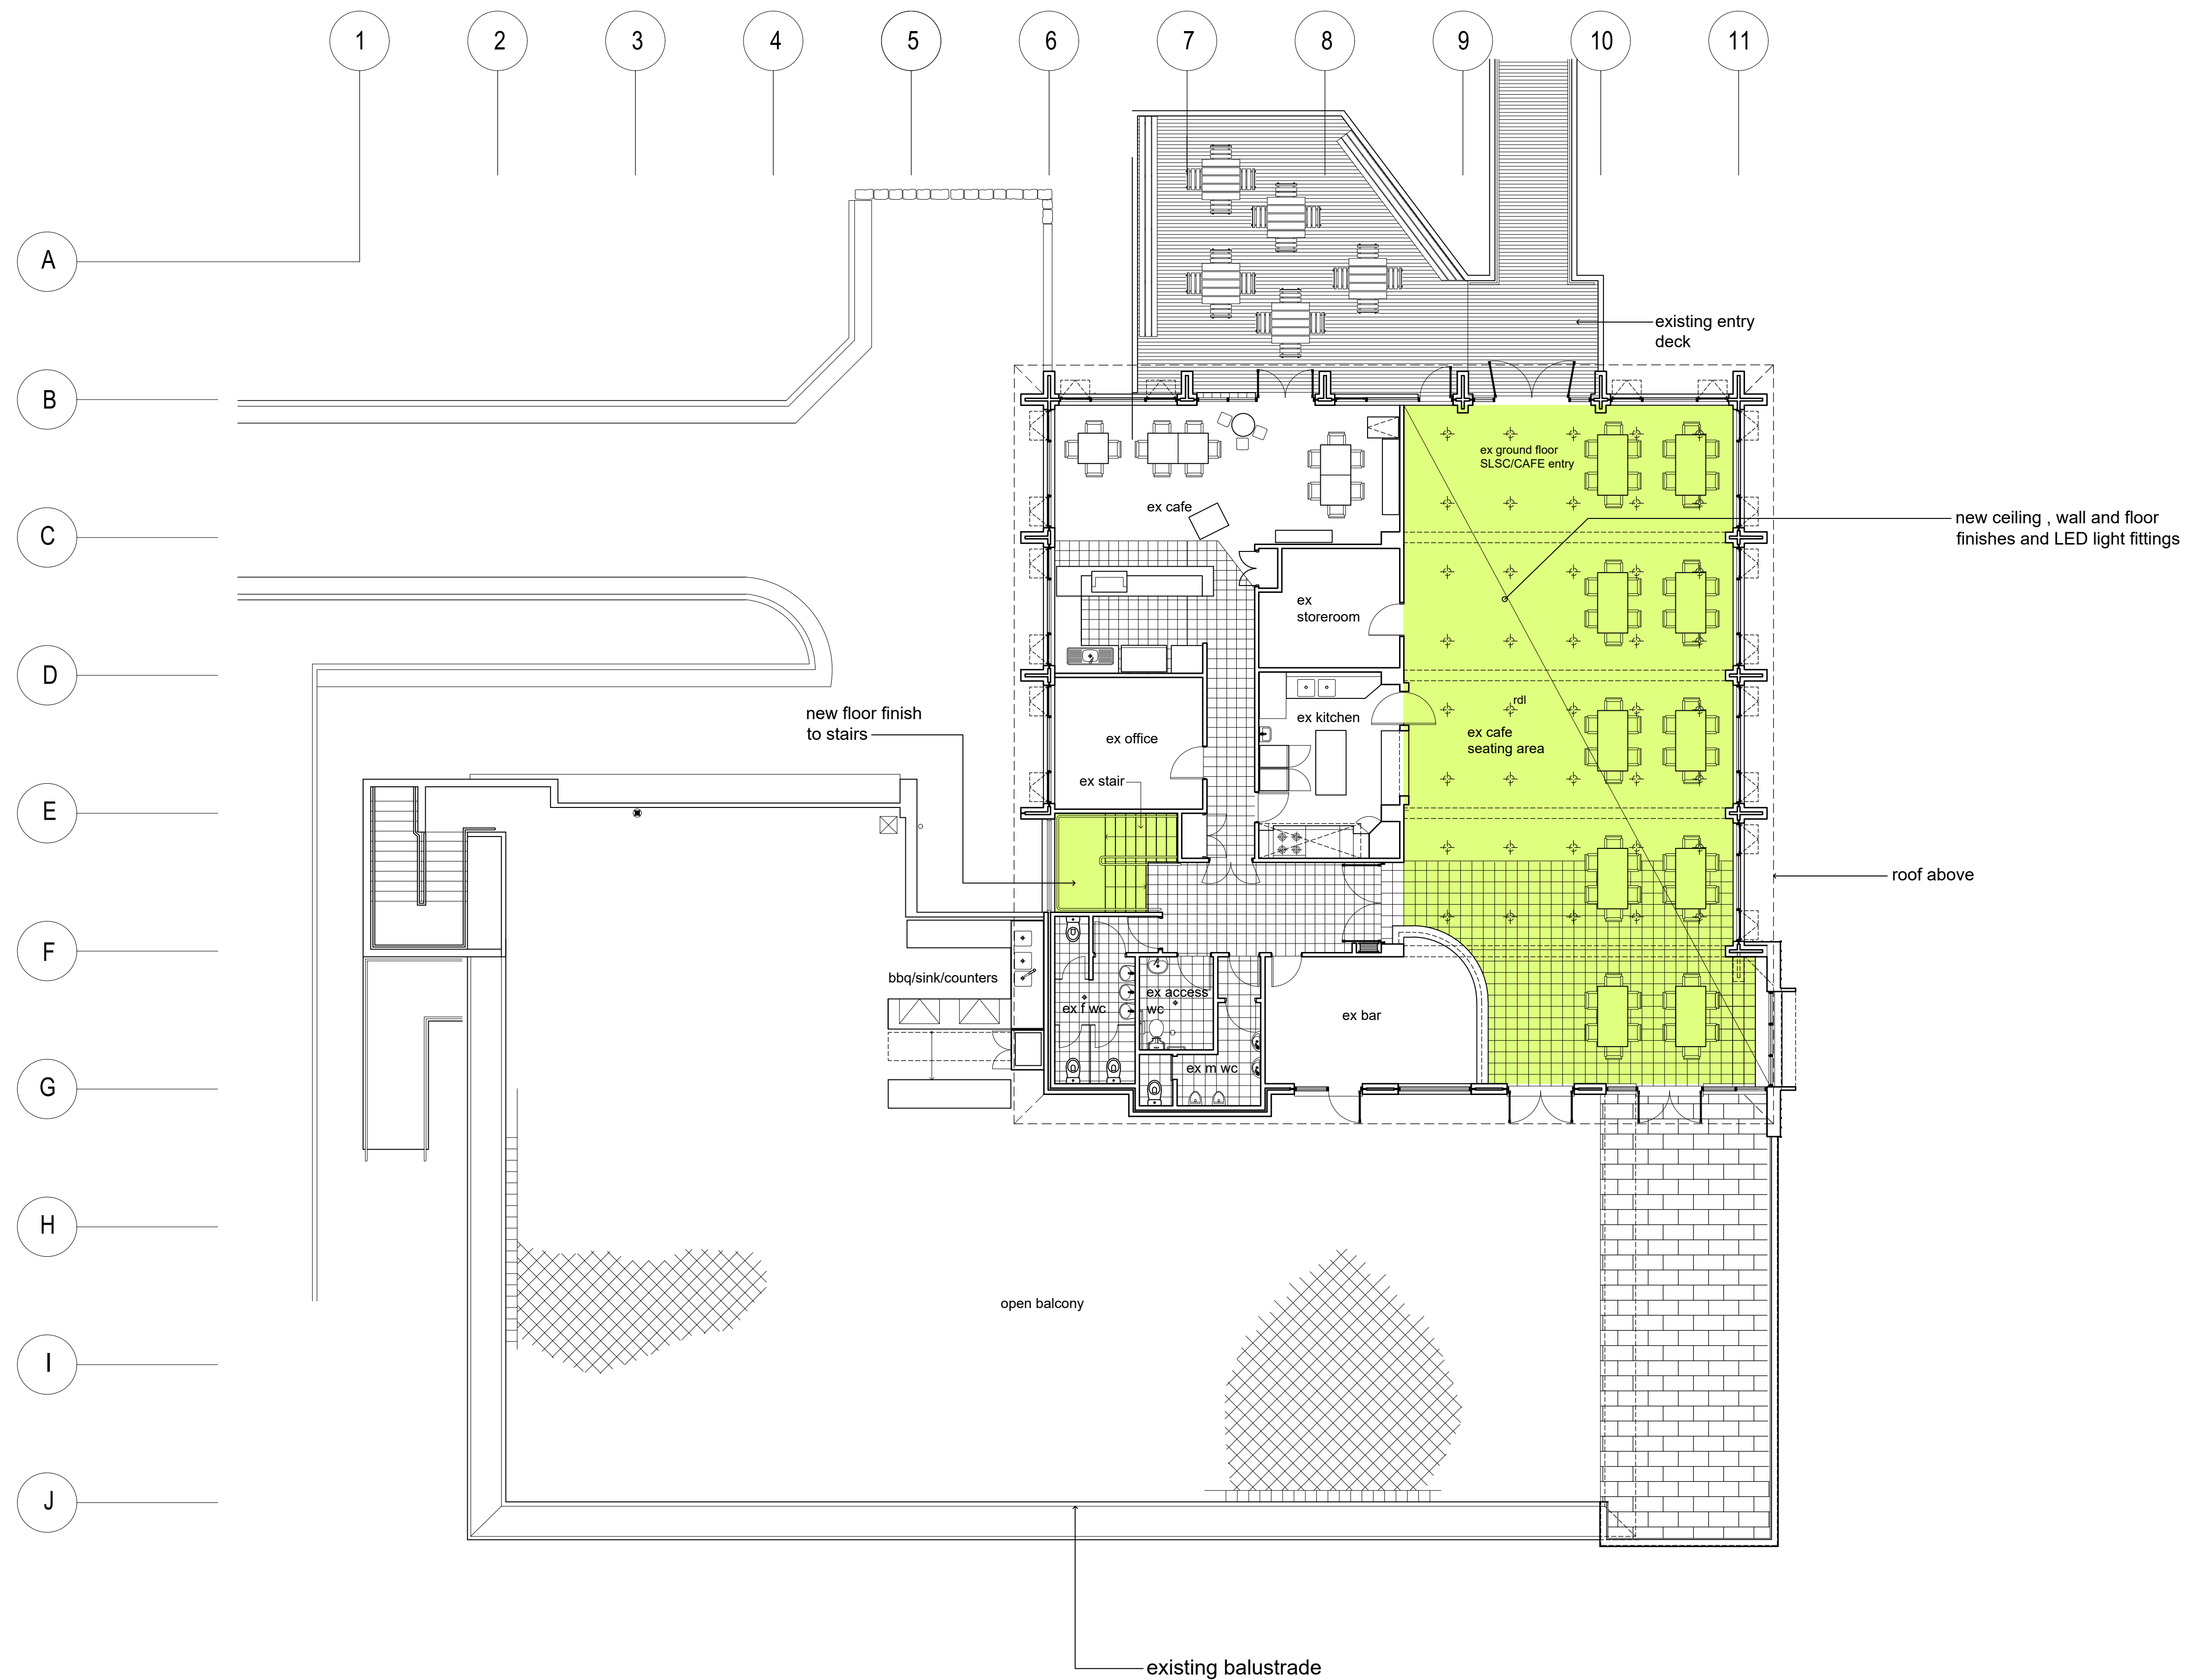

1 FIRST FLOOR LEVEL  
1:100 @ A1

legend

 - Area of the building where stage 2 of the building refurbishment works proposed

Stage 2 - Concept plan

| Rev | Description               | Date    |
|-----|---------------------------|---------|
| A   | public consultation draft | Feb '23 |




Drawing Title:  
**upper floor plan**  
Project:  
**North Narrabeen SLSC  
and North Narrabeen  
Boardriders Club  
refurbishment project**  
Prepared by:  
**Building Assets-Planning  
Design and Delivery  
Northern Beaches Council**

Date:  
Jun 2022  
Scale:  
A.S.  
Checked:  
BK  
Drawn by:  
MB

Dwg no:  
**STG2/01**  
Issue no:  
**A**



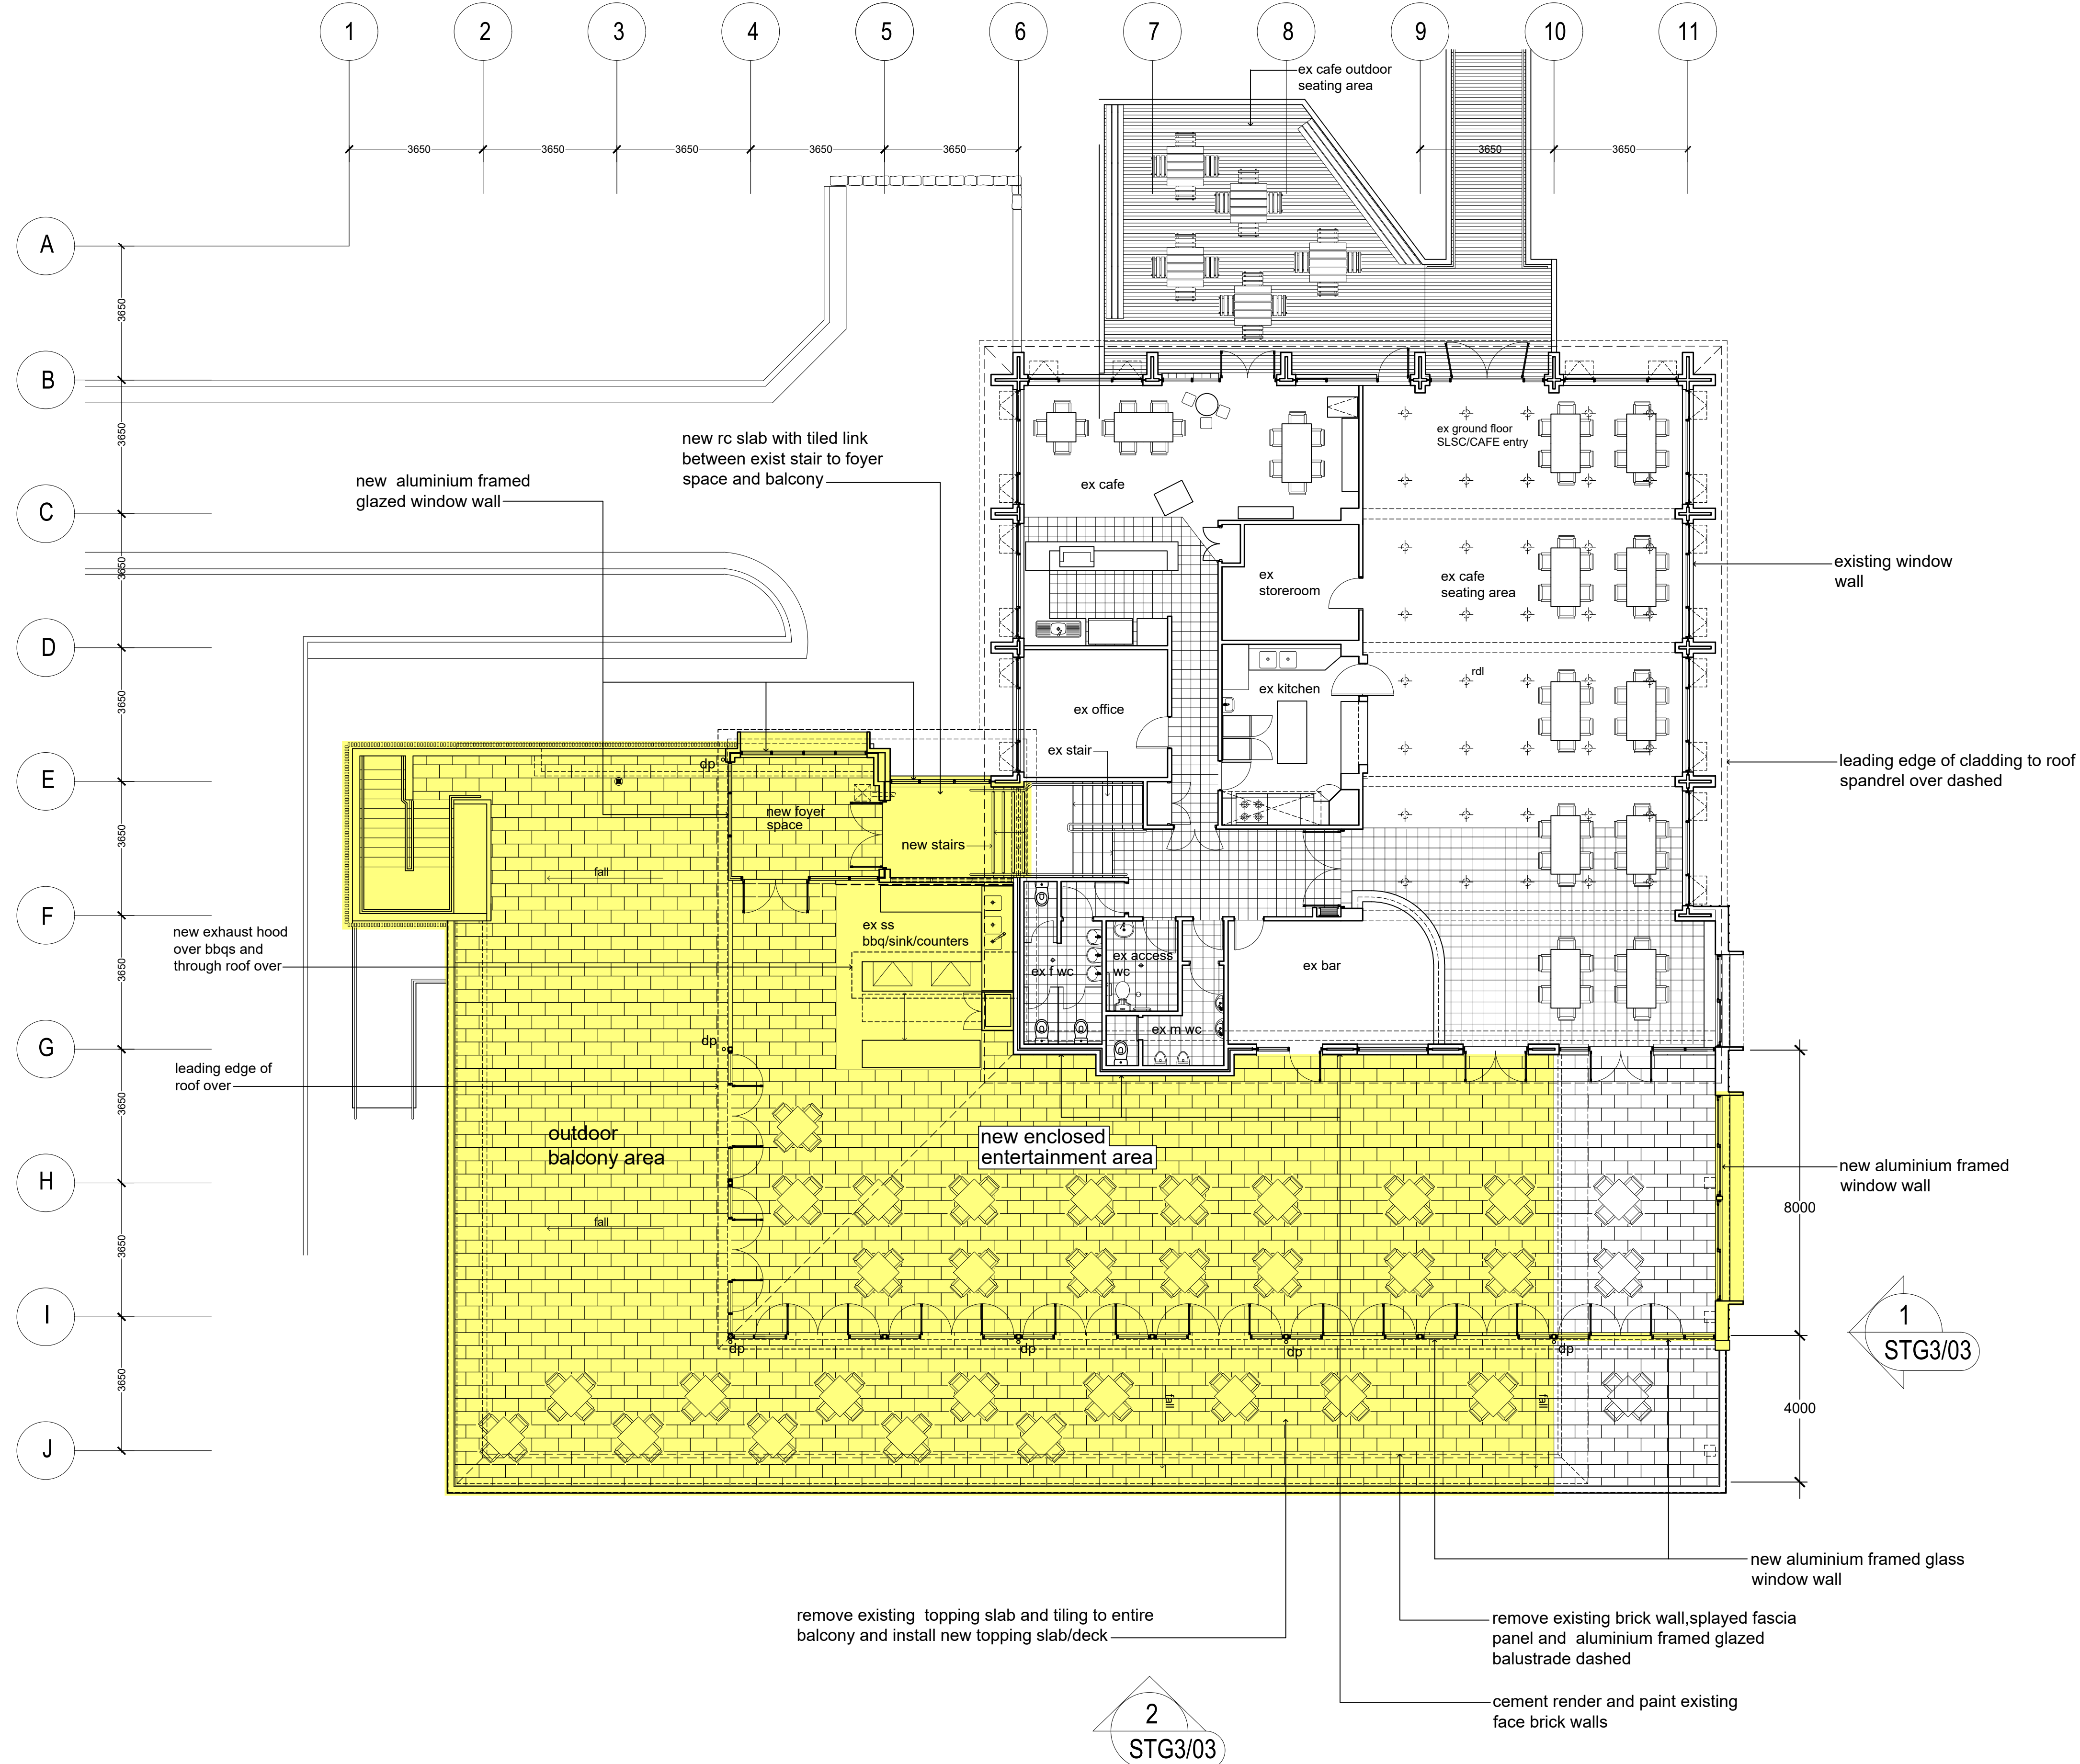

1 UPPER FLOOR PLAN  
1:100 @ A1

### legend

- Area of the building where stage 3 of the building refurbishment works proposed

## Stage 3 - Concept plan

| Rev | Description             | Date    |
|-----|-------------------------|---------|
| A   | for public consultation | Feb '23 |




Drawing Title:  
**upper floor plan**  
Project:  
**North Narrabeen SLSC and North Narrabeen Boardriders Club refurbishment project**  
Prepared by:  
**Building Assets-Planning Design and Delivery Northern Beaches Council**


Date:  
Jun 2022  
Scale:  
A.S.  
Checked:  
BK  
Drawn by:  
MB

Dwg no:  
**STG3/01**  
Issue no:  
**A**



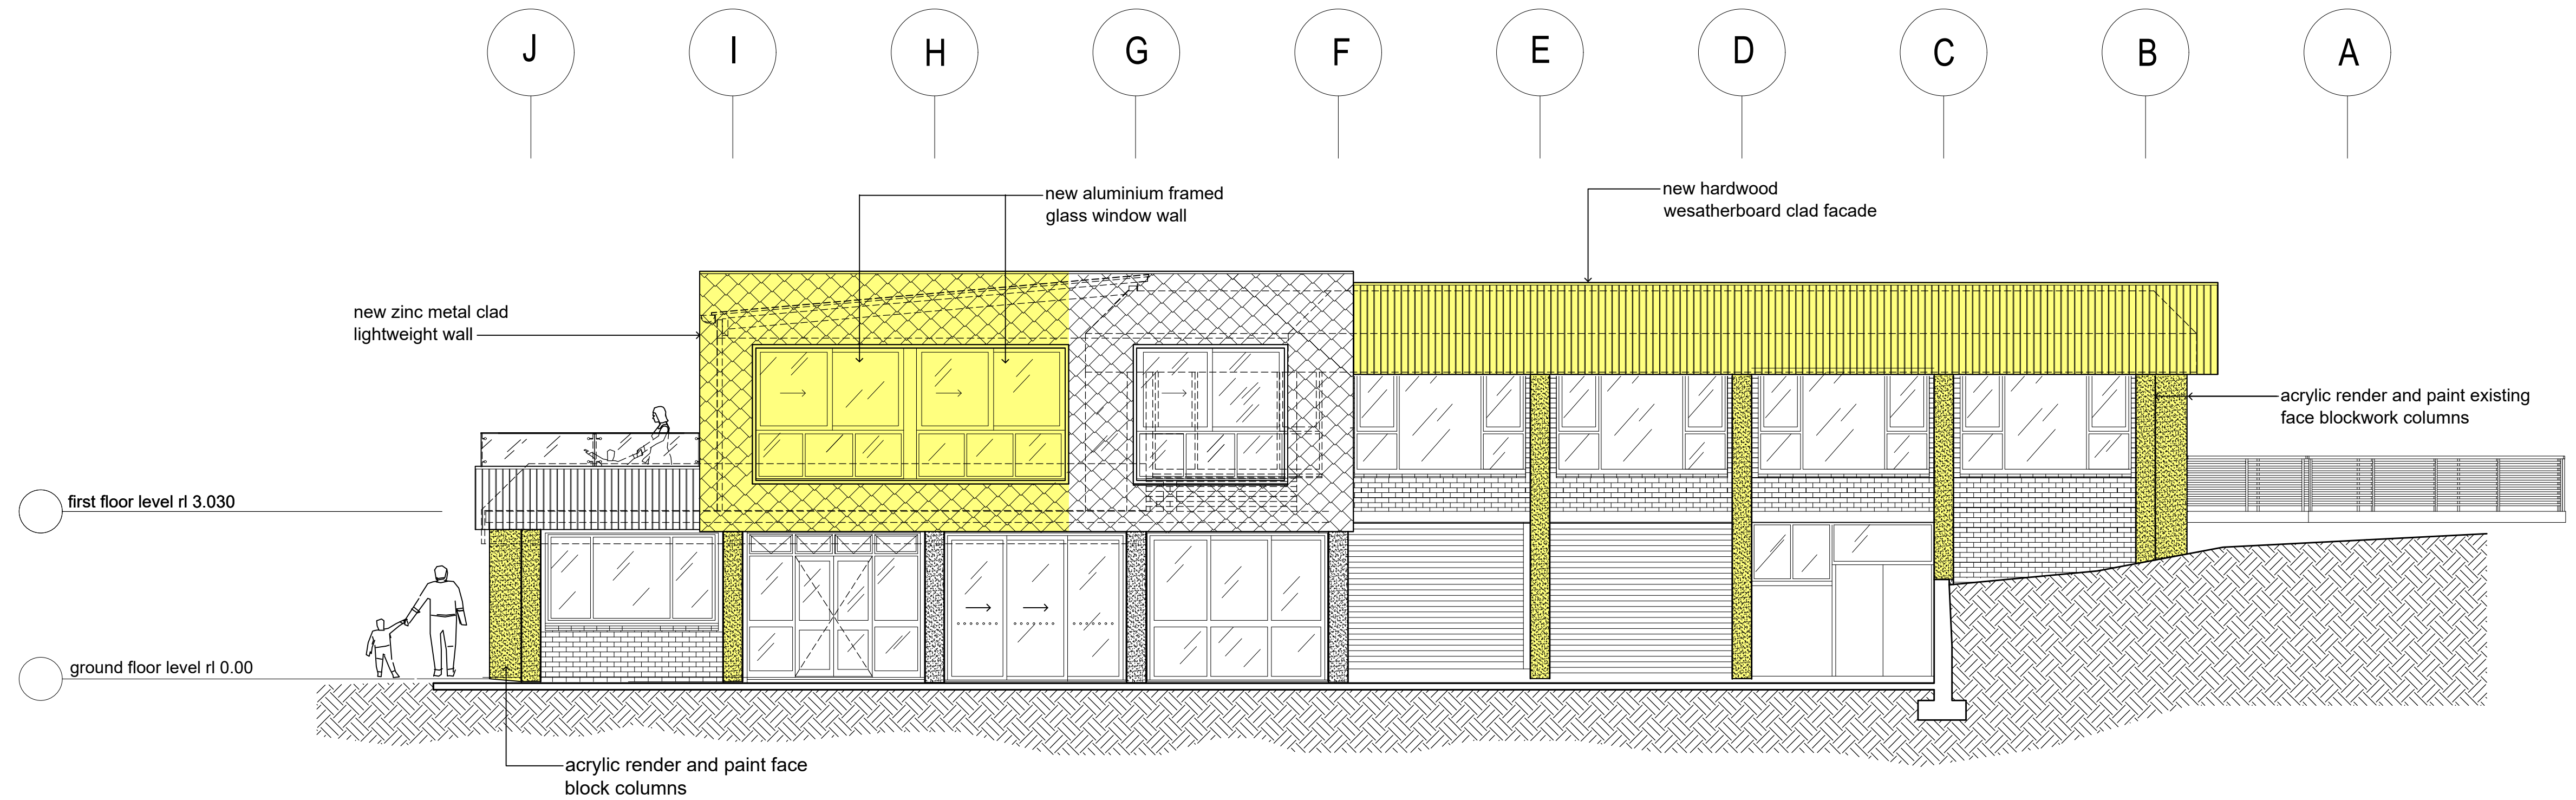

1 north elevation  
use scale bar

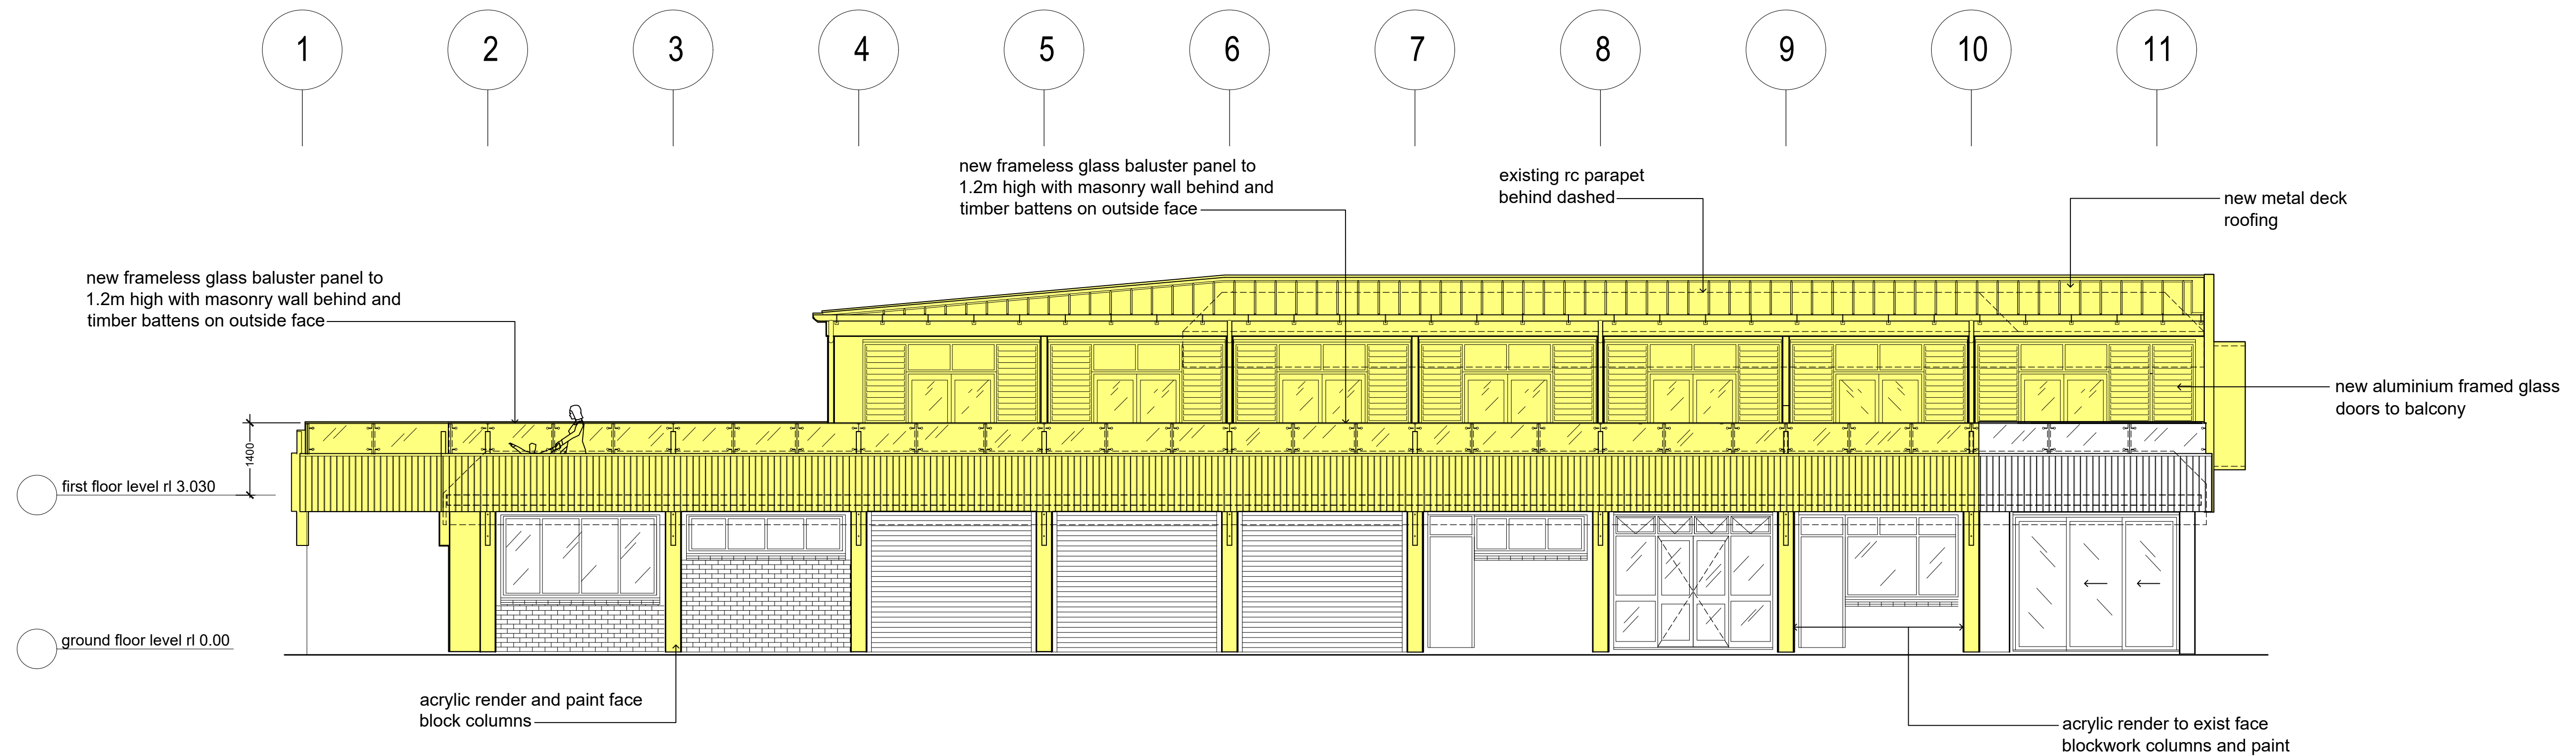

2 east elevation  
use scale bar


## Stage 3 - Concept plan

| legend   |
|--|
| <span style="background-color: yellow; border: 1px solid black; display: inline-block; width: 20px; height: 10px;"></span> - Area of the building where stage 3 of the building refurbishment works proposed |

| Rev | Description             | Date    |
|-----|-------------------------|---------|
| A   | for public consultation | Feb '23 |

Project:  
North Narrabeen SLSC  
and North Narrabeen  
Boardriders Club  
refurbishment project


Drawing Title:  
**elevations**  
  
Prepared by:  
Building Assets-Planning  
Design and Delivery  
Northern Beaches Council

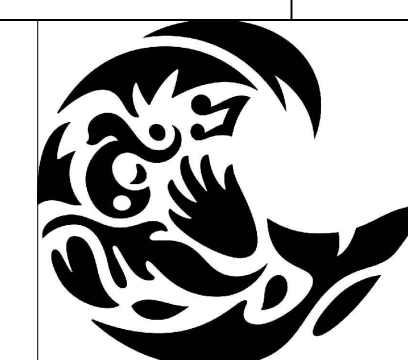

northern  
beaches  
council

Date:  
Jun 2022  
Scale:  
A.S.  
Checked:  
BK  
Drawn by:  
MB

Dwg no:  
**STG3/03**  
Issue no:  
**A**

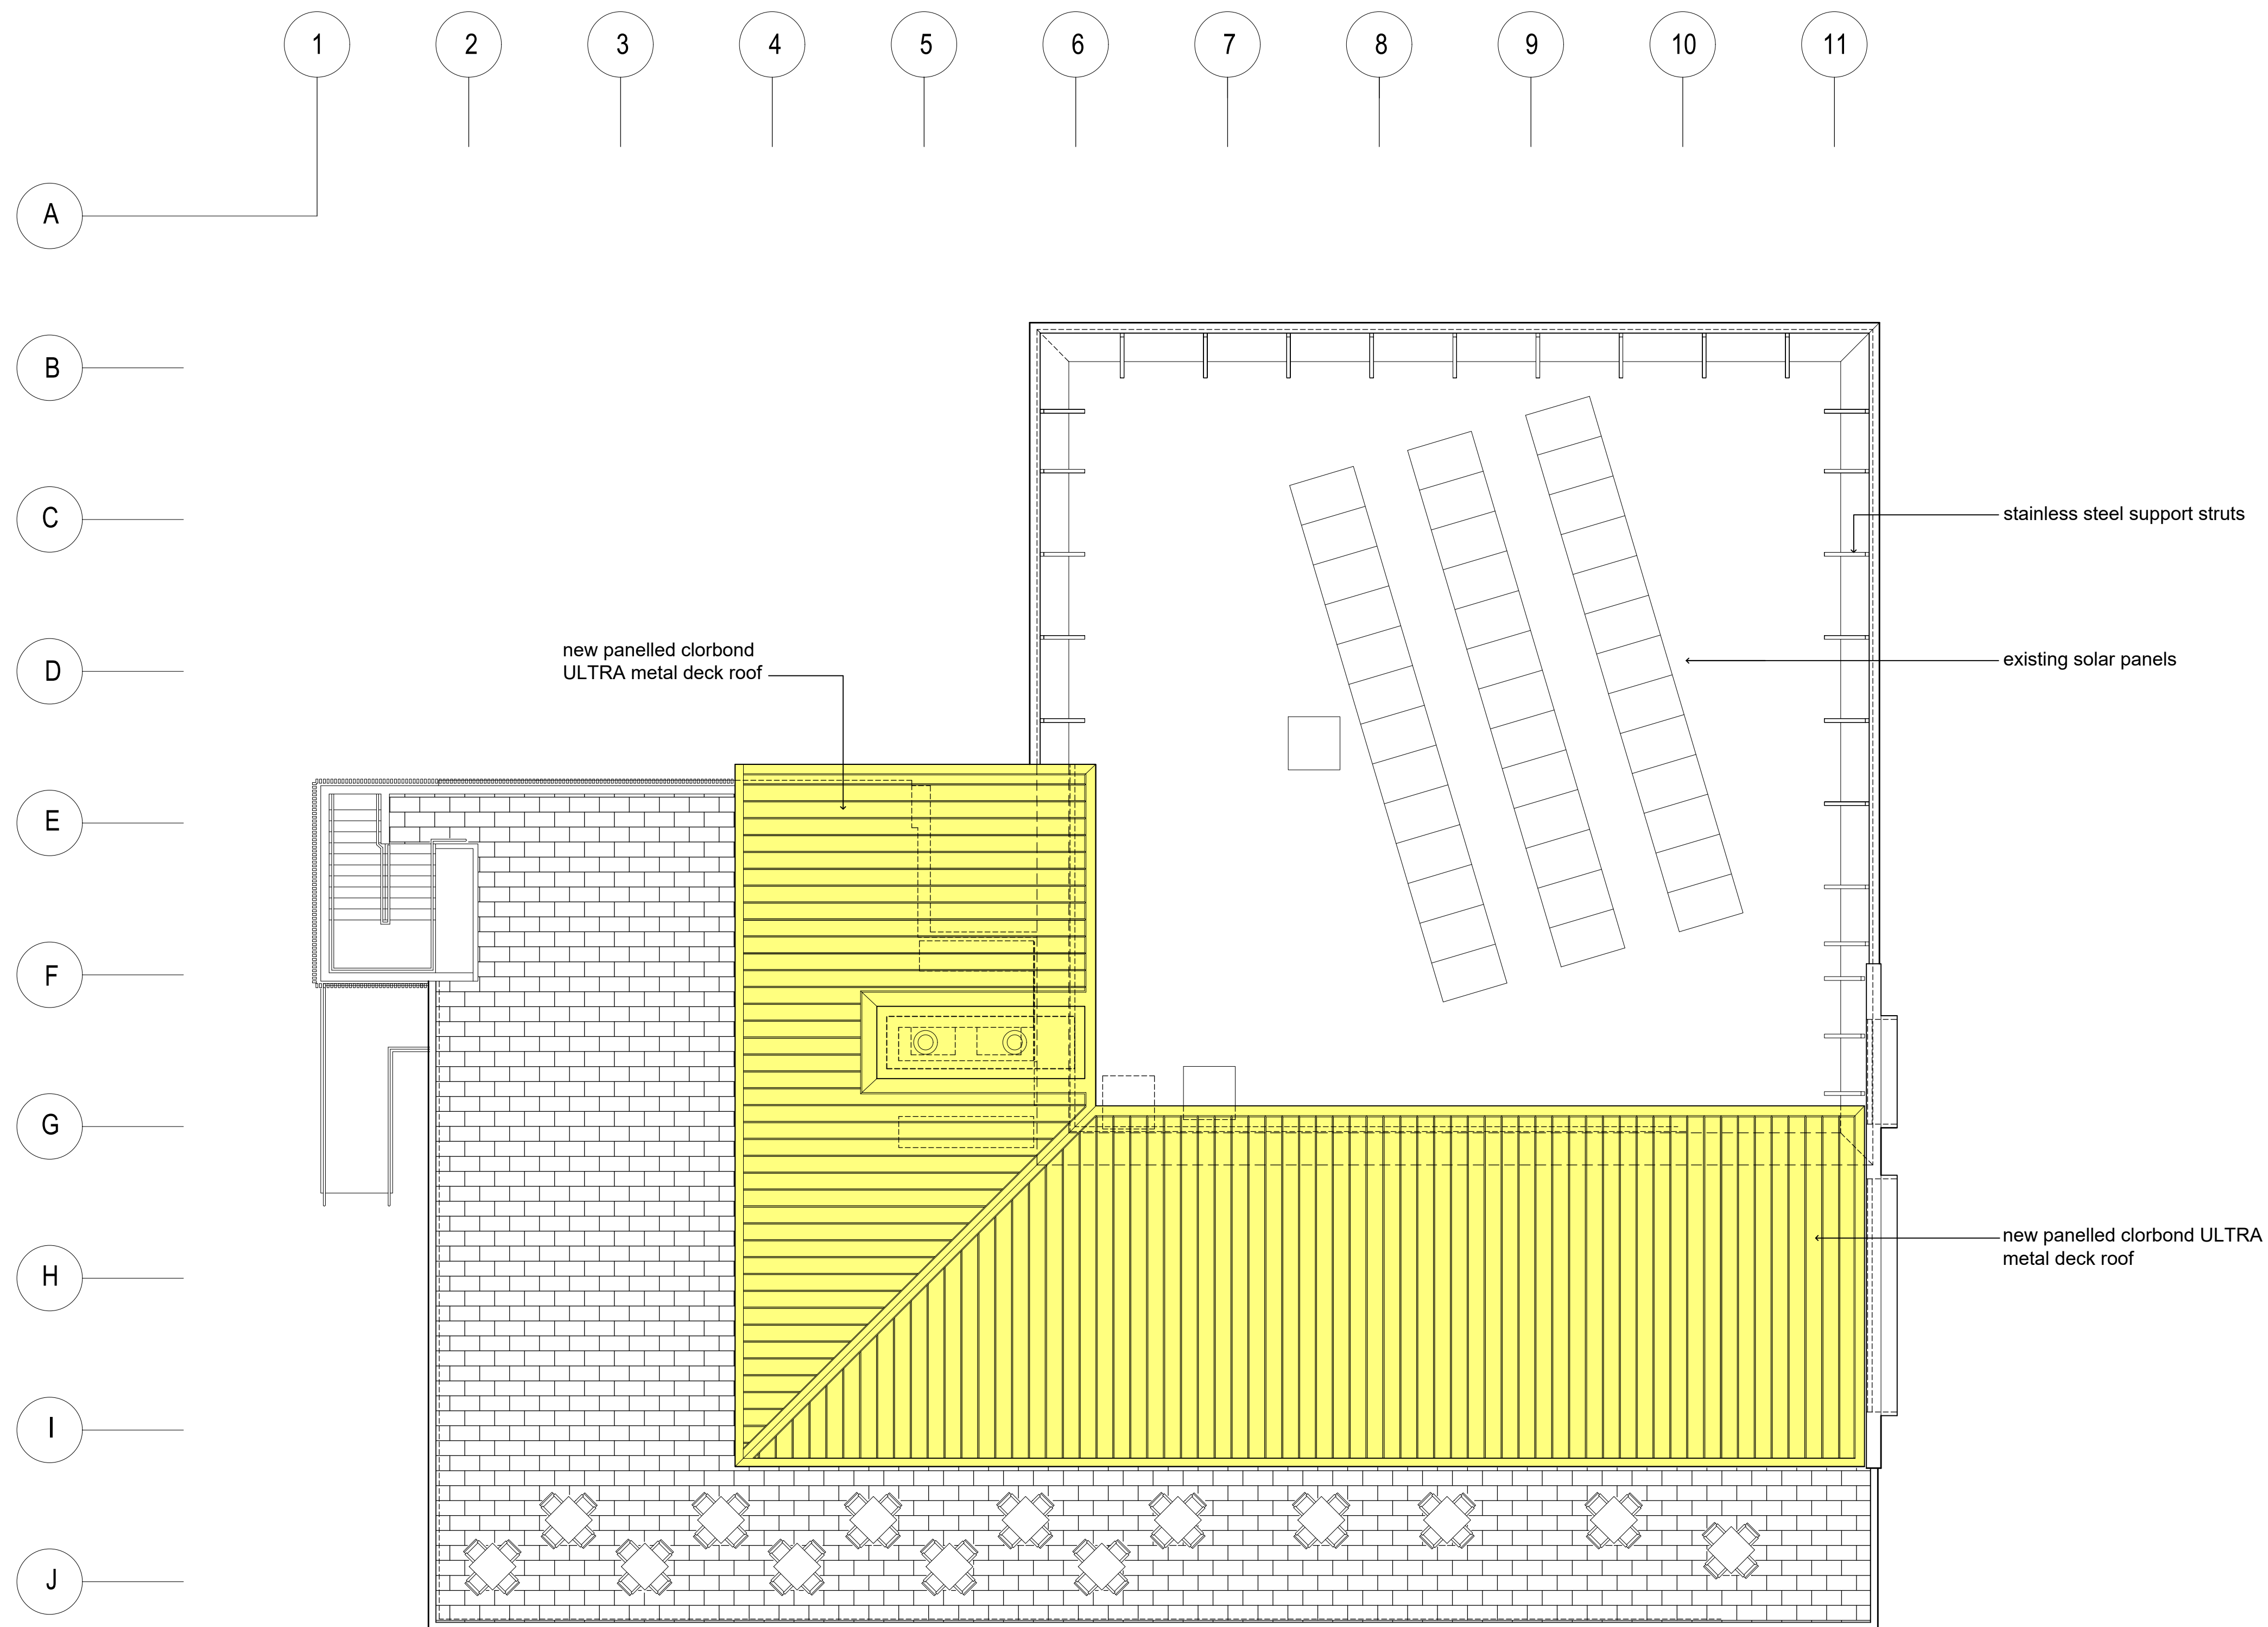

1 ROOF PLAN  
1:100 @ A1

legend

- Area of the building where stage 3 of the building refurbishment works proposed

## Stage 3 - Concept plan

| Rev | Description             | Date    |
|-----|-------------------------|---------|
| A   | for public consultation | Feb '23 |



Drawing Title:  
**ground floor plan**

Project:  
**North Narrabeen SLSC and North Narrabeen Boardriders Club refurbishment project**

Prepared by:  
**Building Assets-Planning Design and Delivery Northern Beaches Council**

Date:  
Jun 2022

Scale:  
A.S.

Checked:  
BK

Drawn by:  
MB

Dwg no:  
**STG3/02**

Issue no:  
**A**