



LEGEND PLAN

B24/3/21CLIENT REQUESTED AMENDMENTSA22/3/21LEASE PLAN FOR INFORMATION. ISSUE DATE PROJECT

The Proposed Renewal of Long Reef Surf Life Saving Club & Associated Community Facilities

REVISION

LOT, DP Lot 11, DP 1193189

CLIENT Northern Beaches Council

Detail Plan | Building B | Ground Floor Plan

| PROJECT # | | DWG # | |
|------------|-------|----------|---------|
| LRSC.01 | | LEASE-B1 | |
| SCALE @ A3 | 1:100 | REVISION | В |
| DRAWN | AS | DATE | 22/3/21 |

MR/AP СНКД



NORTHERN BEACHES COUNCIL W: www.northernbeaches.nsw.gov.au P: 725 Pittwater Rd, Dee Why NSW 2099 **T:** (02) 9942 2111



ADRIANO PUPILLI ARCHITECTS W: www.adrianopupilli.com.au E: info@adrianopupilli.com.au P: PO Box 770 Manly NSW 2095 **T:** (02) 9114 6300




NOTES: DO NOT SCALE OFF DRAWINGS. USE DIMENSIONS. A SURVEY IS REQUIRED TO ENSURE CORRECT RELATIONSHIP TO SITE BOUNDARIES.



 $\langle \rangle$

| BUILDING B - GF CAFE | AREA (M^2) |
|--------------------------------|------------|
| CAFE | 34.00 |
| CAFE KITCHEN | 15.20 |
| STORE | 4.50 |
| BIN STORAGE | 2.00 |
| INDICATIVE EXTERNAL DINING ARE | 54.00 |
| TOTAL AREA: | 109.70 |
| | |

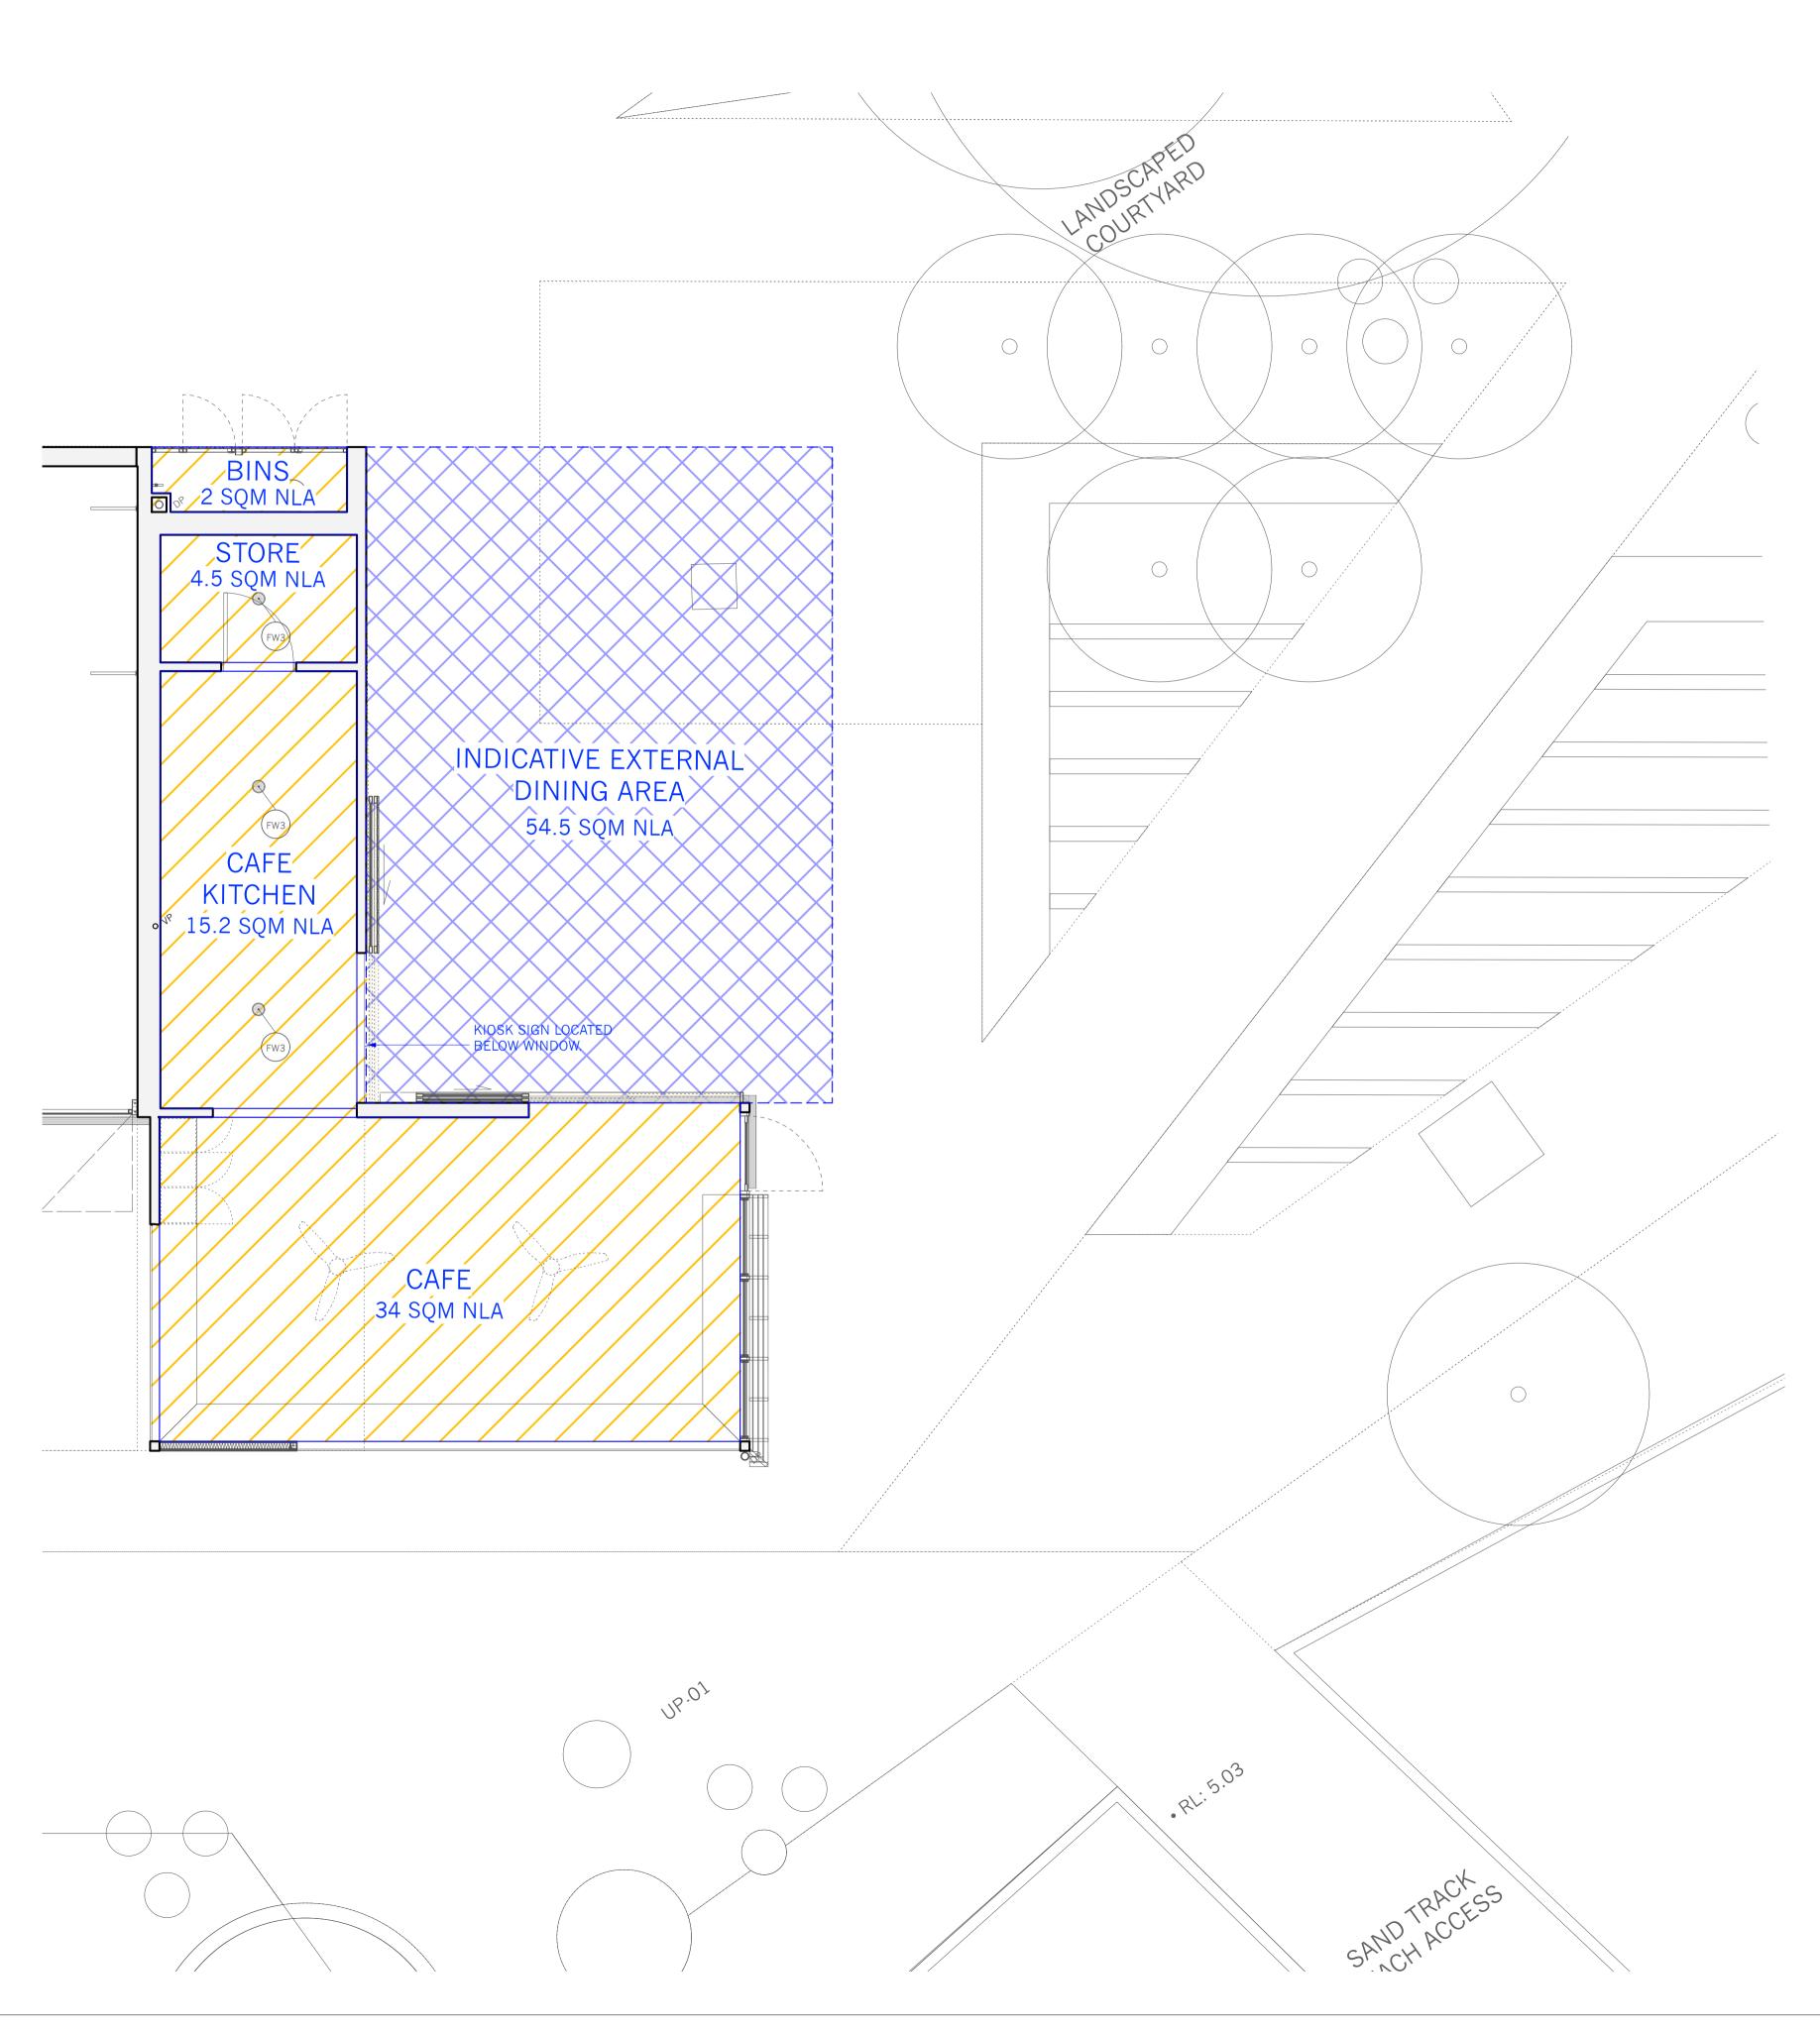

NOTE: -SEPERATE AUTHORITY GAS METER LOCATED SOUTH OF CAFE BUILDING. SEE DRAWING HY-102.

-SEPERATE AUTHORITY WATER METER LOCATED SOUTH OF CAFE BUILDING. SEE DRAWING HY-102.

- EXTERNAL SEATING/DINING AREA SUBJECT TO 'NORTHERN BEACHES COUNCIL APPROVAL APPLICATION'.

-WALLS AND CEILING LINED AND READY TO RECEIVE WATERPROOFING AND FINISHES.

IF ADJUSTMENT TO SERVICES IS PREQUIRED, THE OPERATOR MUST DO SO AT THEIR OWN COST AND MAKE GOOD WALL LININGS AND FULL FOAM FILL TO AS4674.