



AA TYPICAL CROSS SECTION BOARDWALK
SCALE 1:25 @ A1

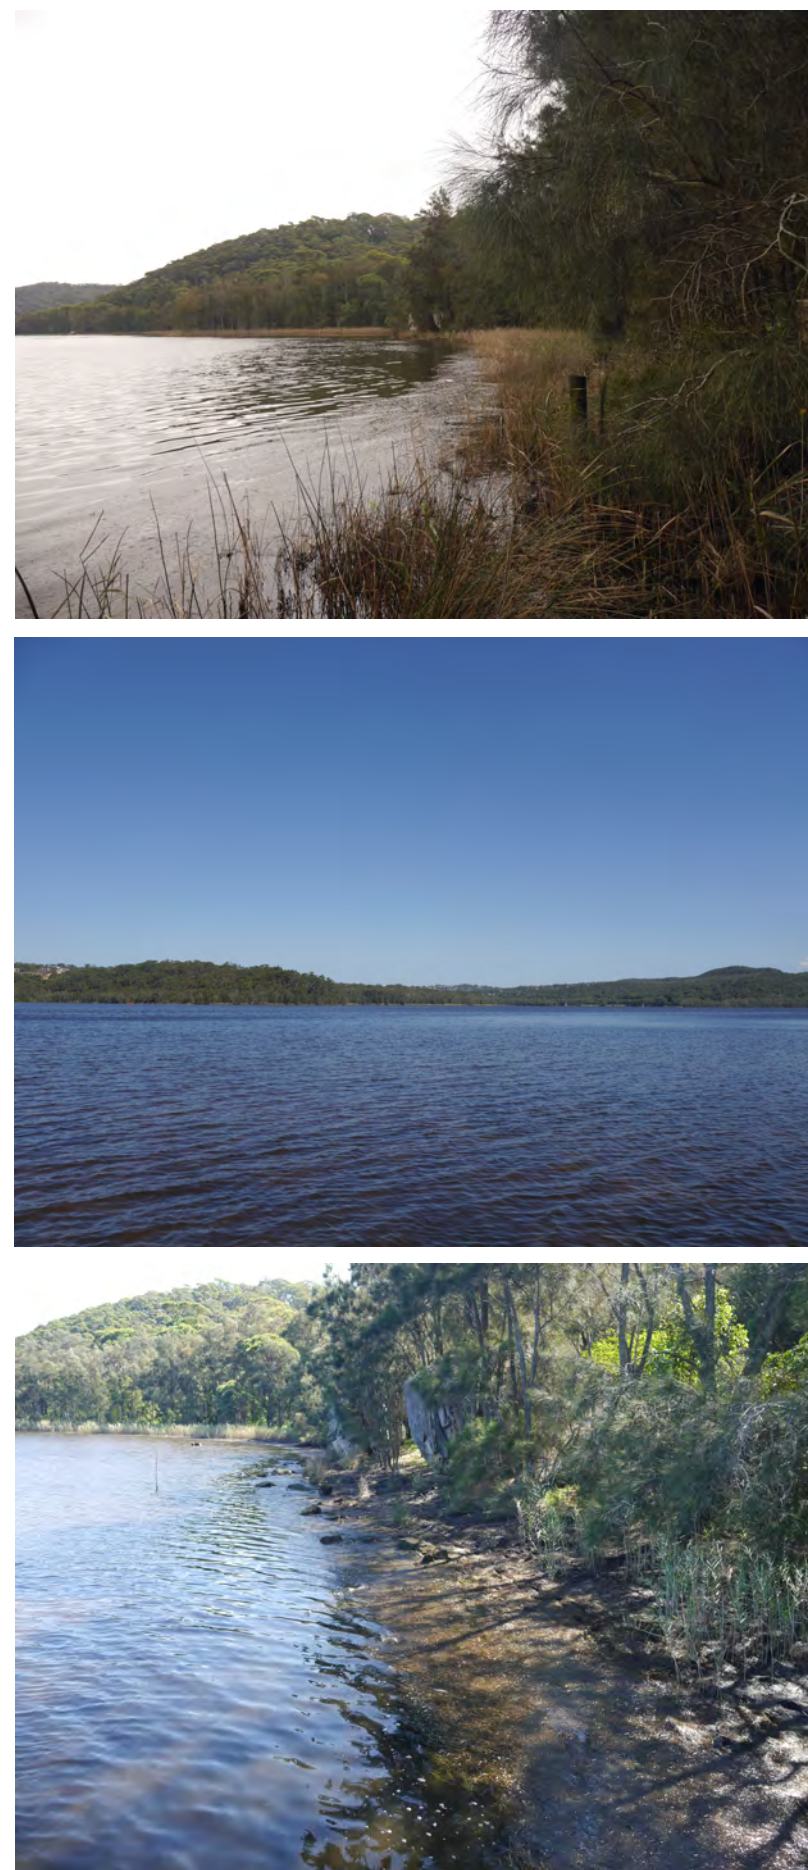

EXISTING SITE CONDITIONS AND ADJACENT VIEWS

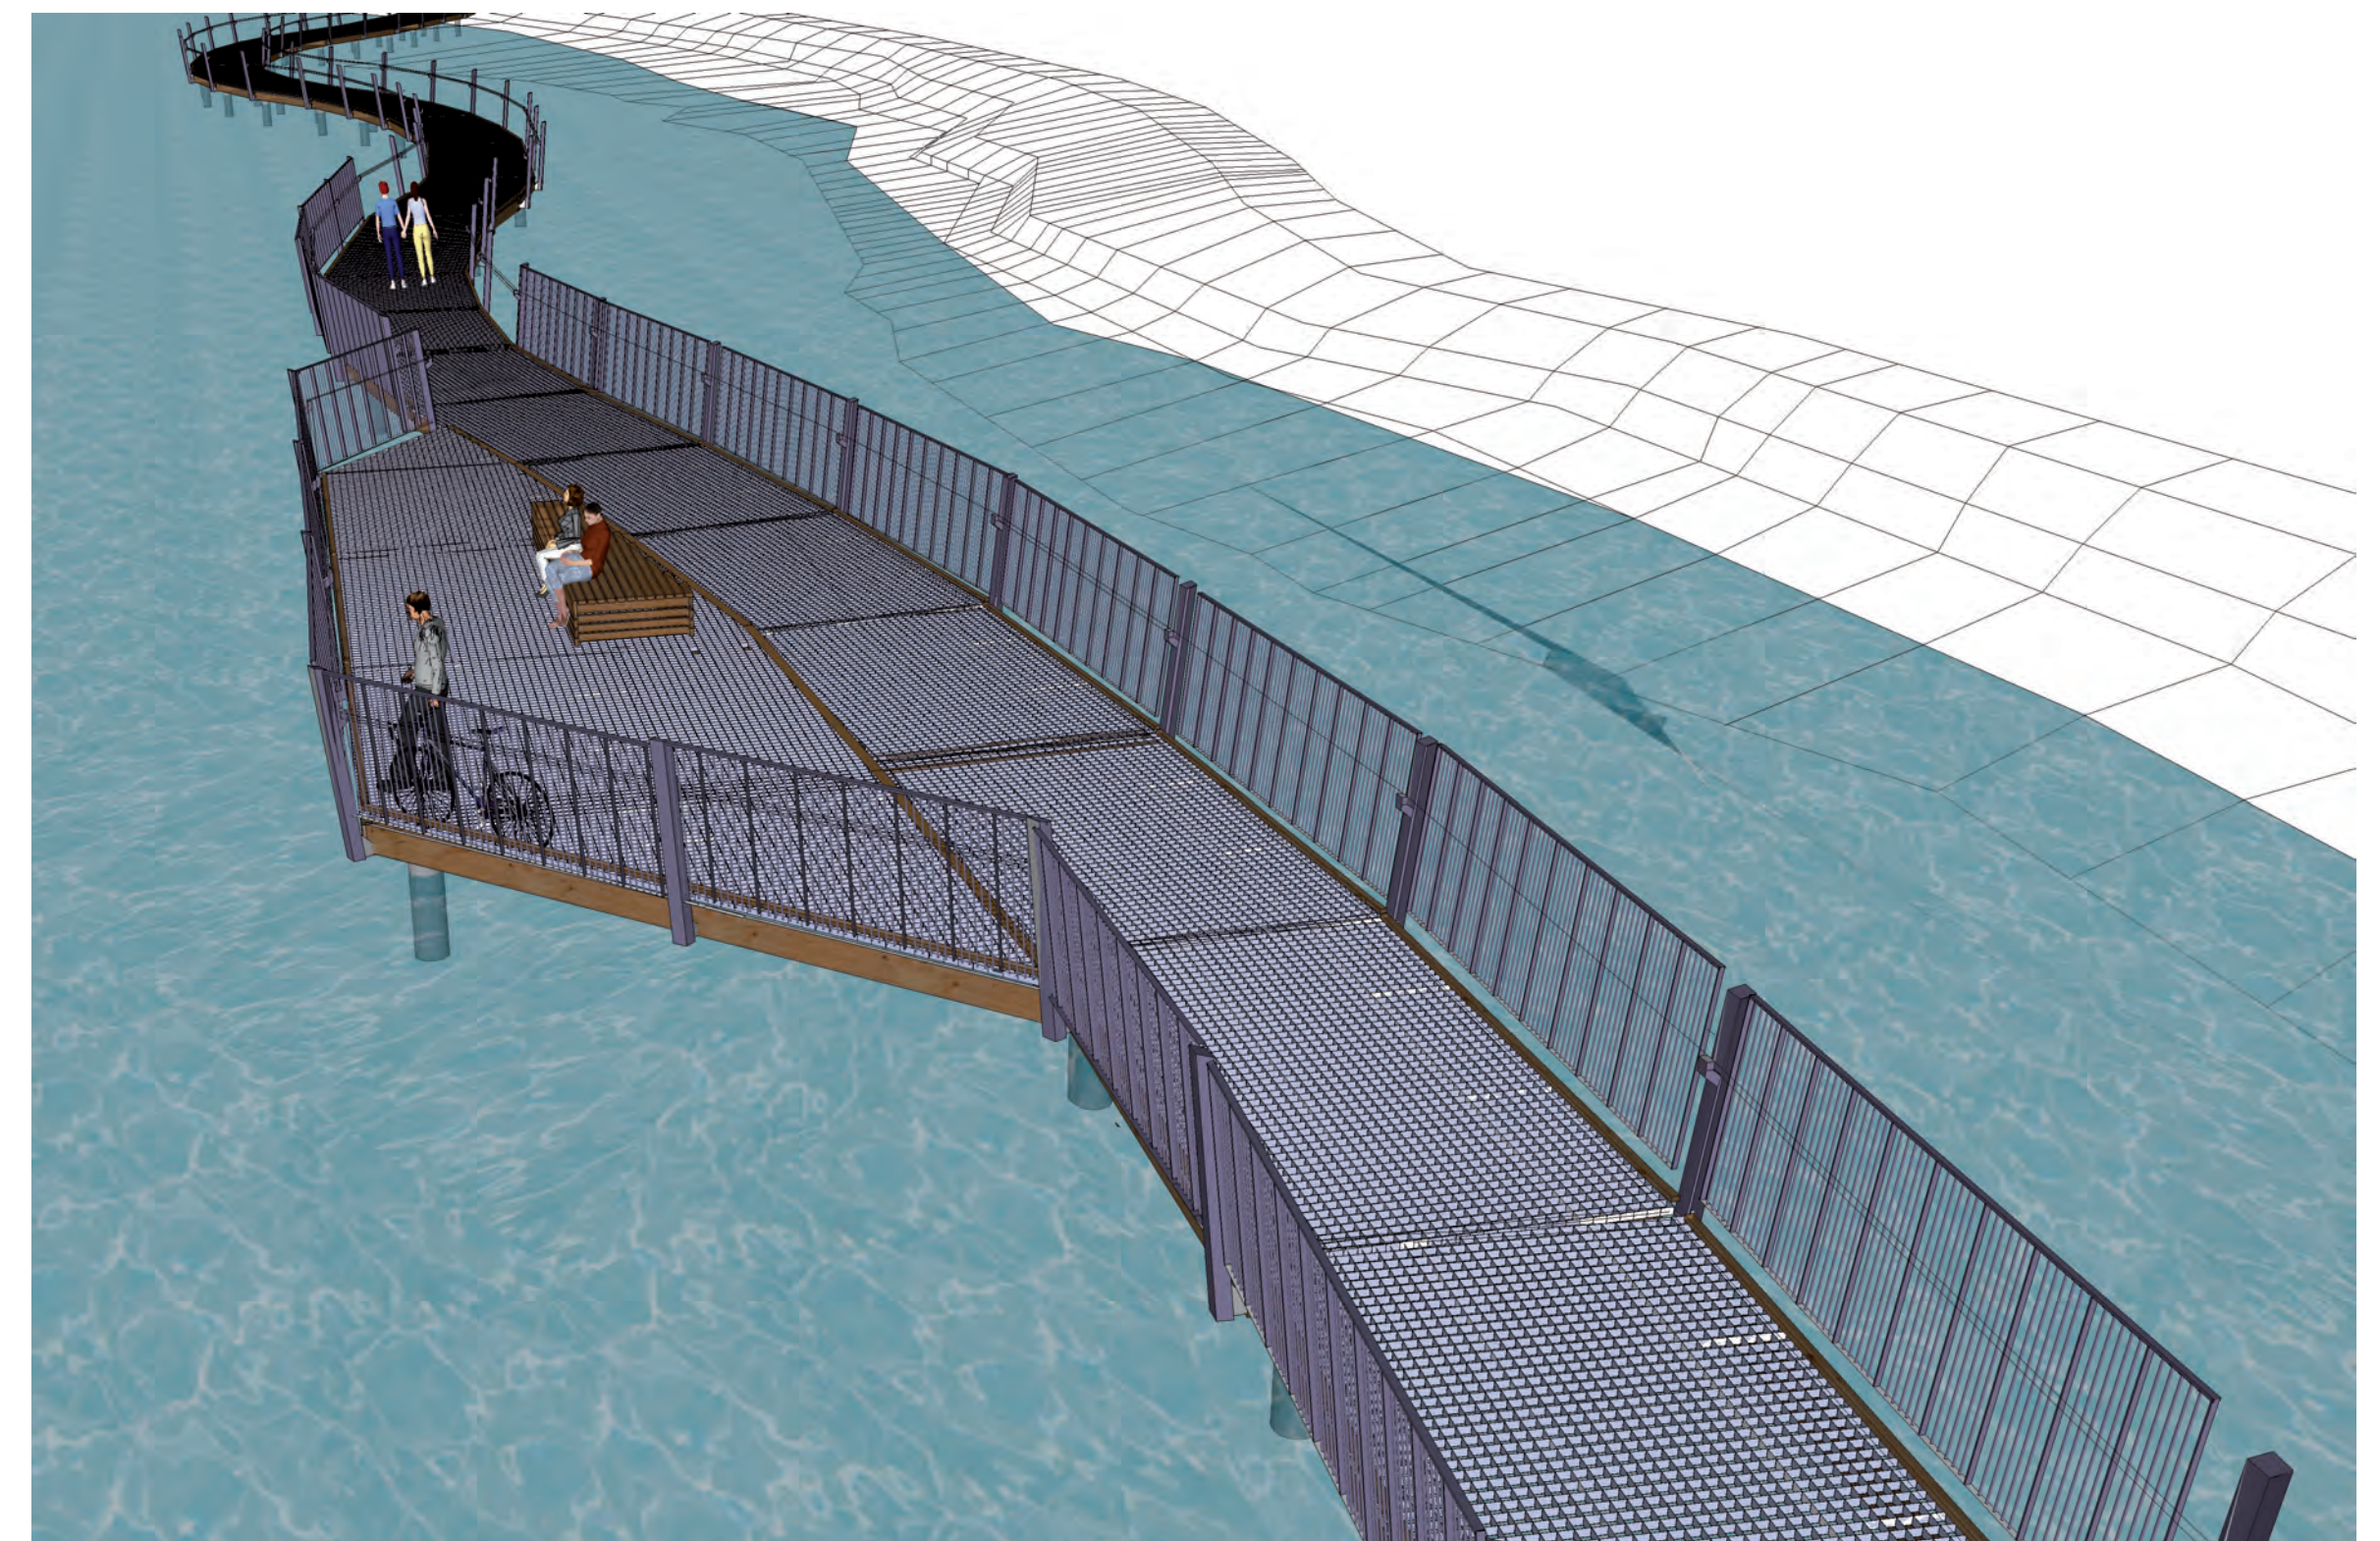

THREE-DIMENSIONAL ILLUSTRATION OF PROPOSED BOARDWALK

CONCEPT DESIGN

NARRABEEN LAGOON MULTI-USE TRIAL-STAGE 3