



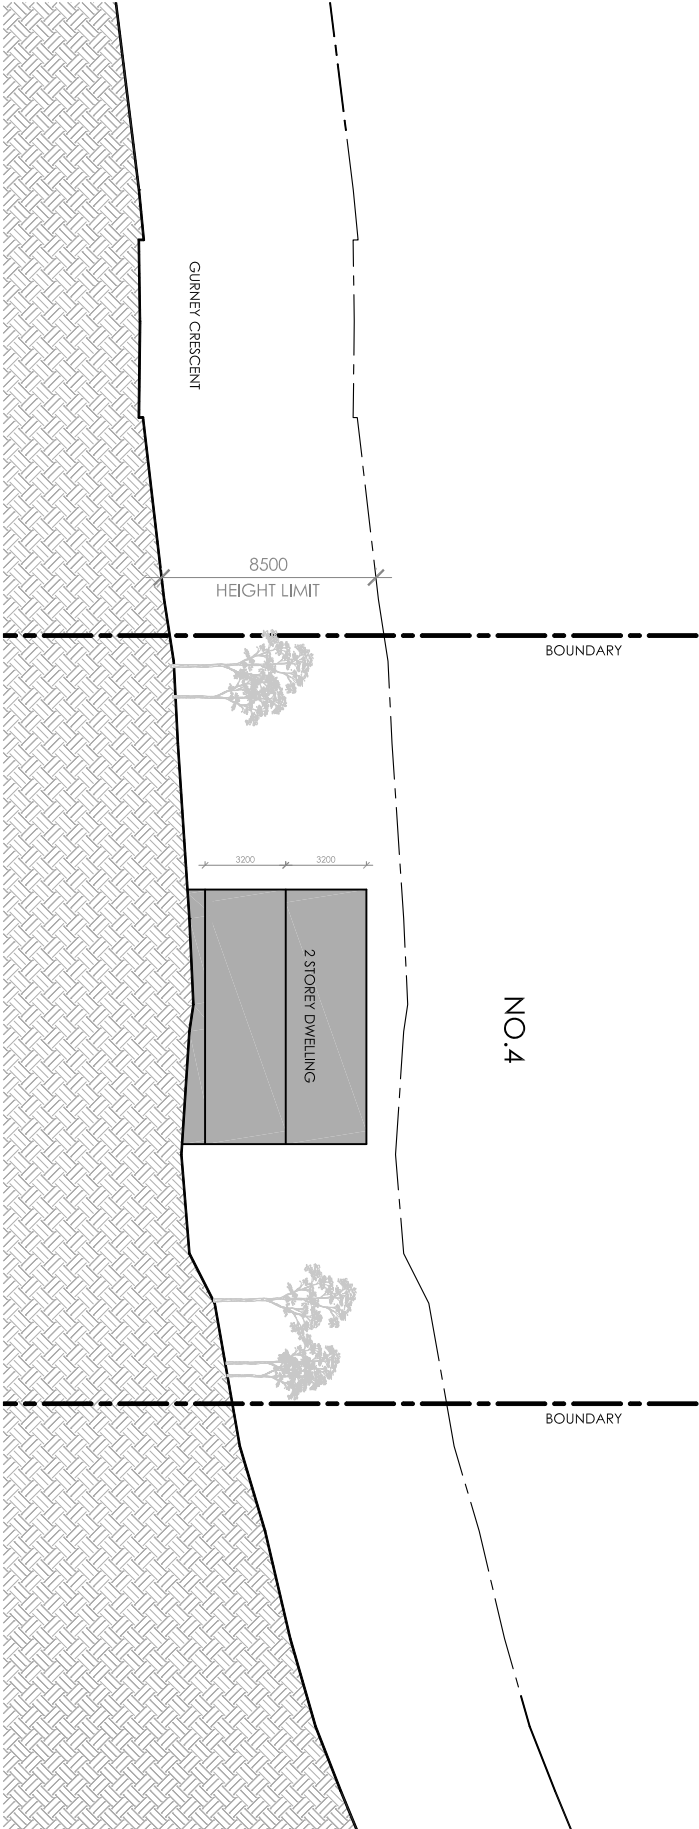

SECTION AA

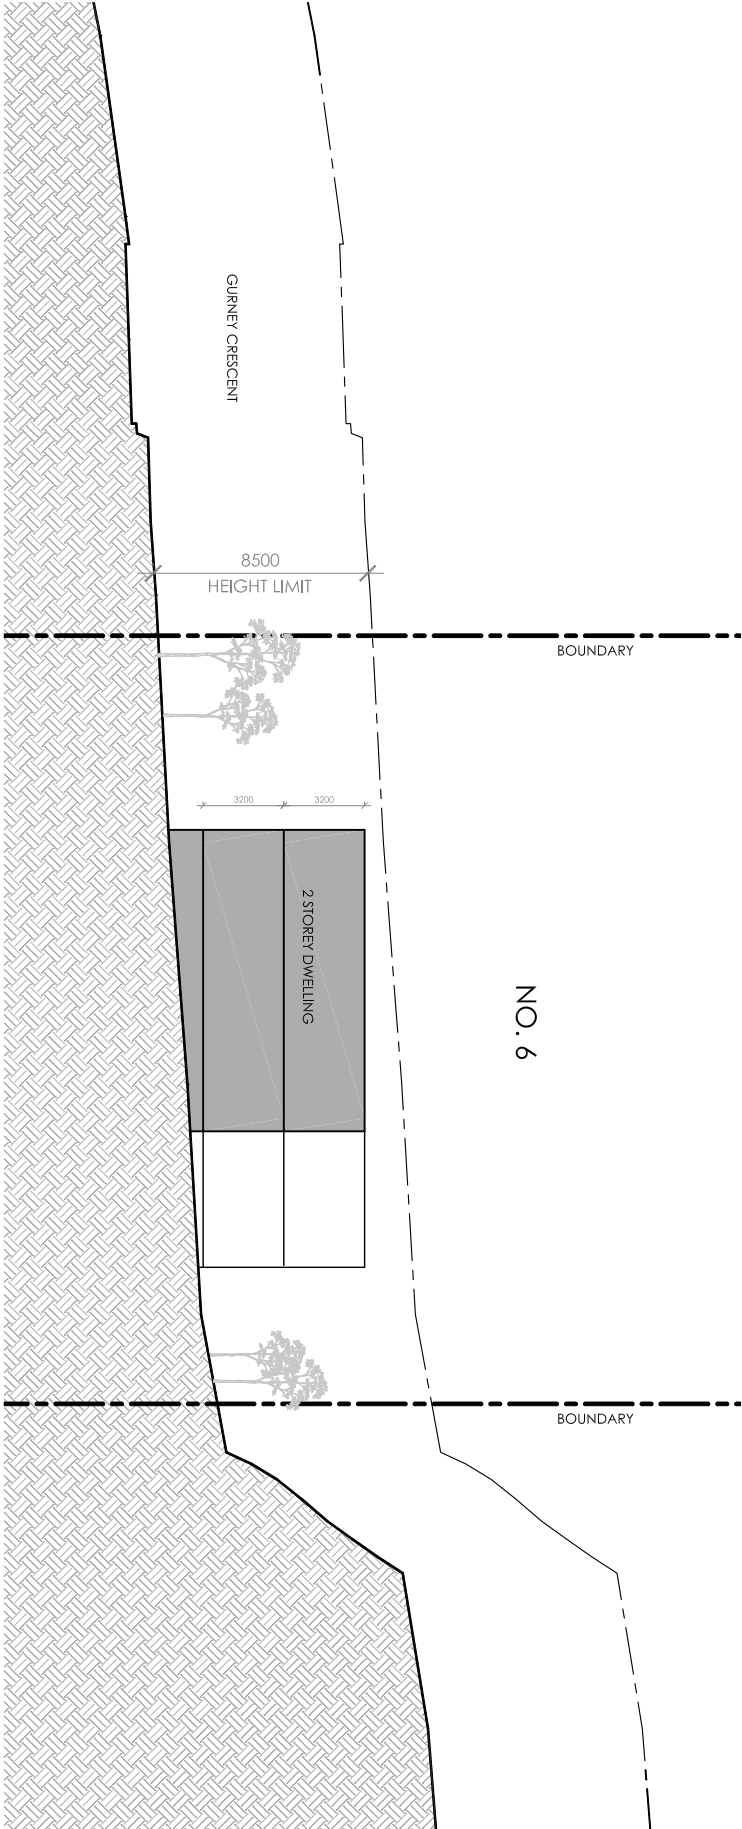

SECTION AA

IMPORTANT NOTES:
Do not scale from drawings, use figured dimensions only. Ensure that the drawings used carry the latest revision no. Record in conjunction with consultant engineers drawings - (not common drawing B).
• All dimensions to be checked on site before commencement of work.
• All dimensions to be brought to the attention of the Architect.
• The Finished Floor Level is 1m 3.1m AHD. All levels to AHD.
This drawing is copyright and the property of the author and must not be copied, copied or used without the express authority of Platform Architects Pty Ltd.

REV /	DATE	DESCRIPTION	BY	REVISION NOTES
A	14/05/19	PRELIMINARY	FB/BC	-

CLIENT DETAILS

platform
ARCHITECTS

Suite 303, 39 East Esplanade, Manly, 2095
P: 02 9774 6666 (02) 74602663 (02)
www.platformarchitects.com.au

PROJECT DETAILS
PLANNING PROPOSAL FOR REZONING

DRAWING TITLE	PROJECT
SECTIONS AA & BB	DHS
SCALE	STATUS
1:300	PP
@A3	03
	A