




SITE PLAN
1:1000




SITE SECTION AA
1:1000




SITE PLAN & SITE SECTION

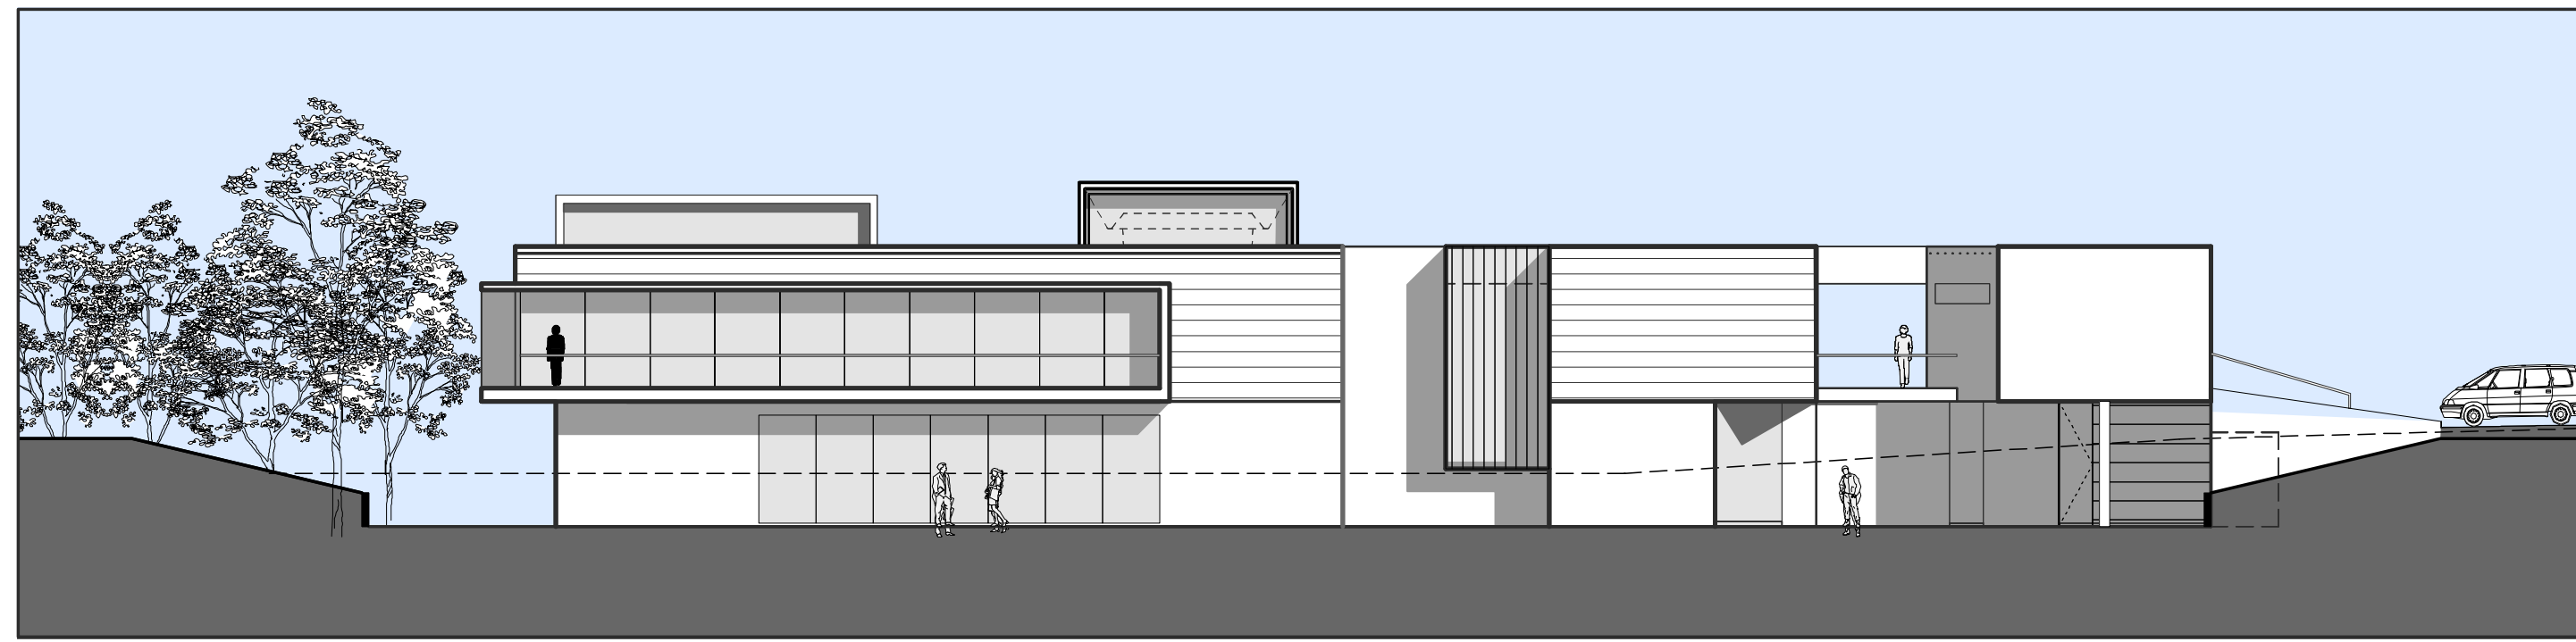


5 NORTH ELEVATION
1:200

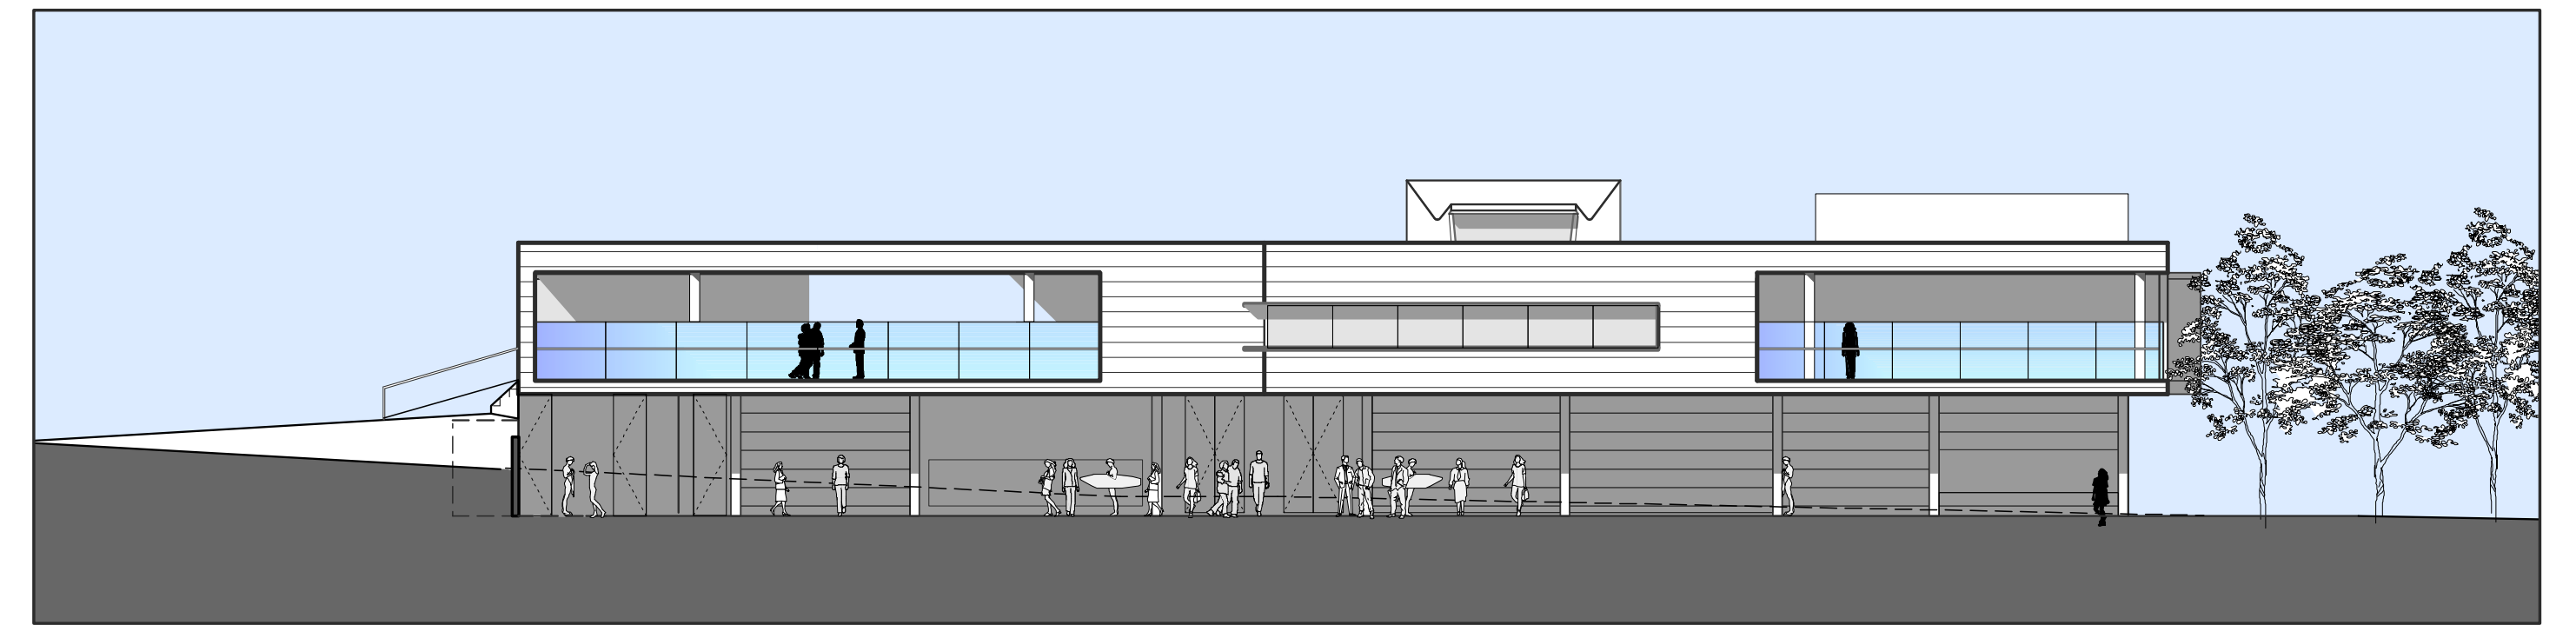


6 SOUTH ELEVATION
1:200

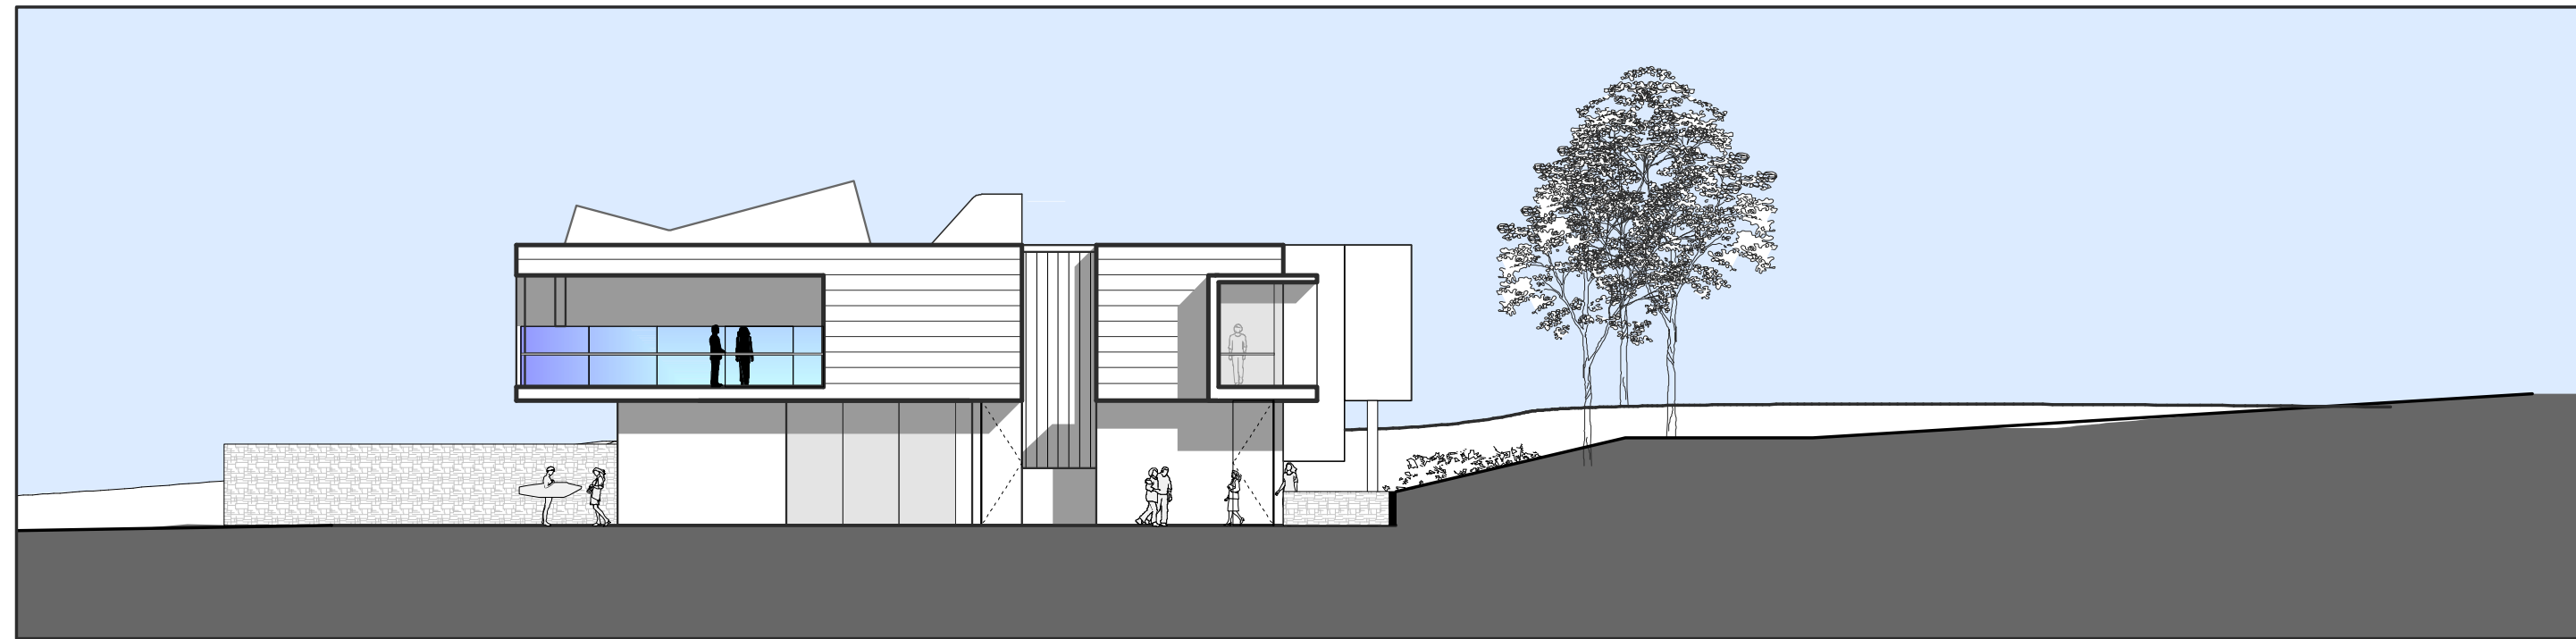


7 EAST ELEVATION
1:200

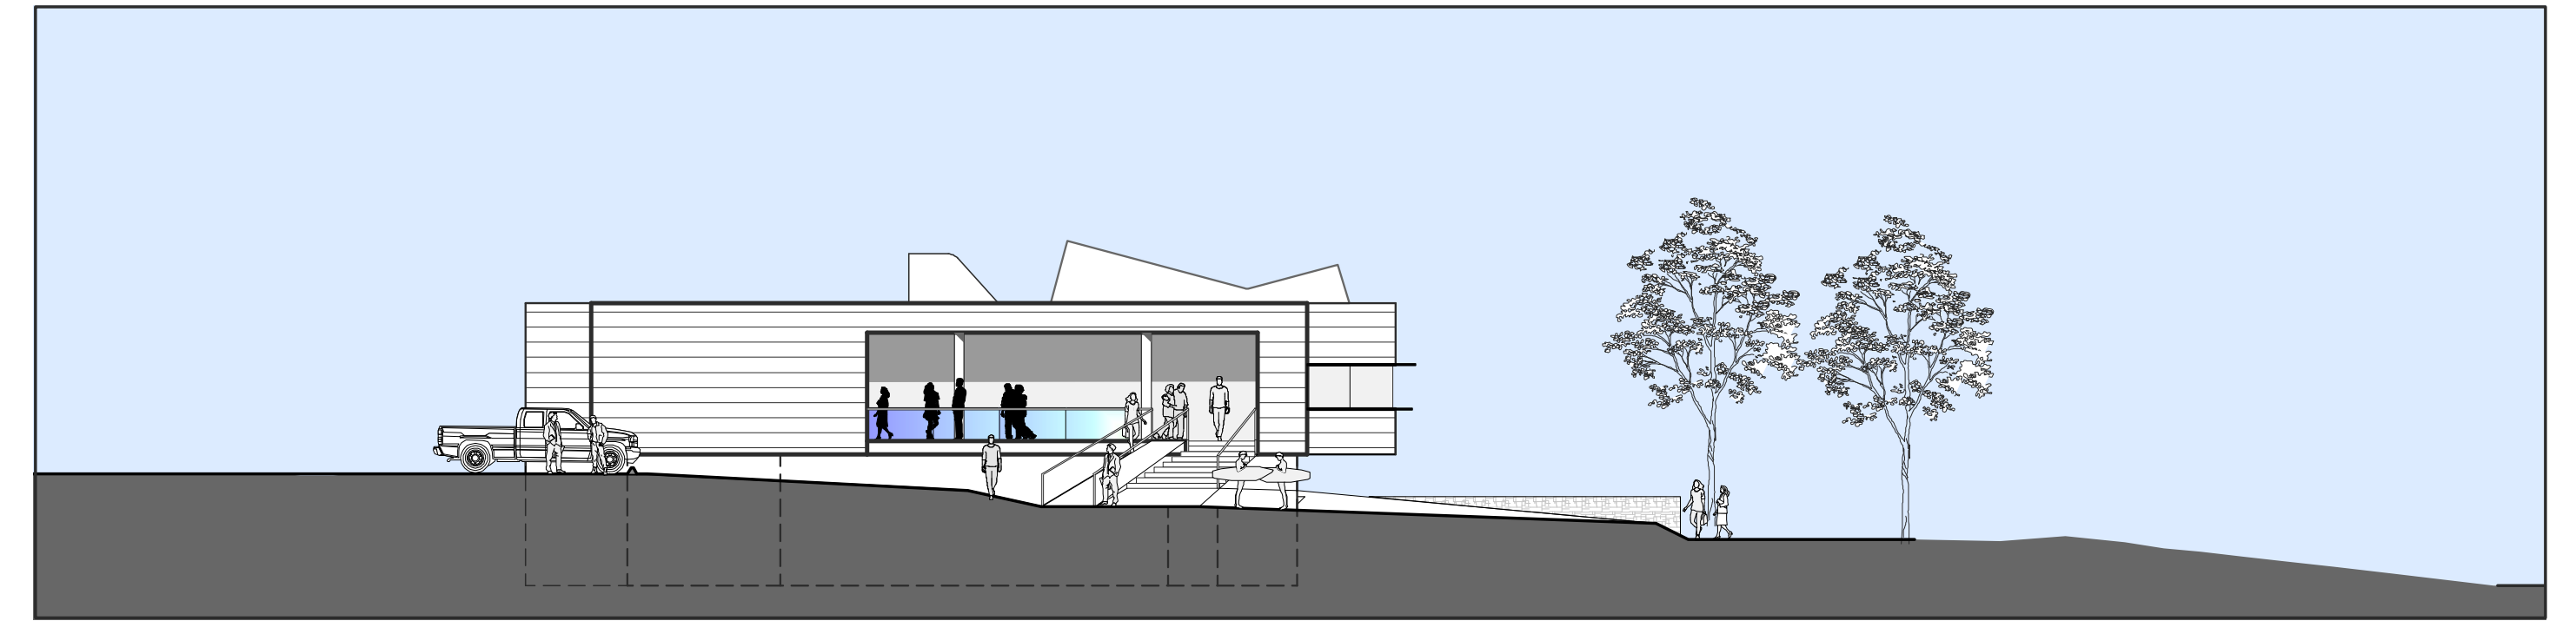


8 WEST ELEVATION
1:200

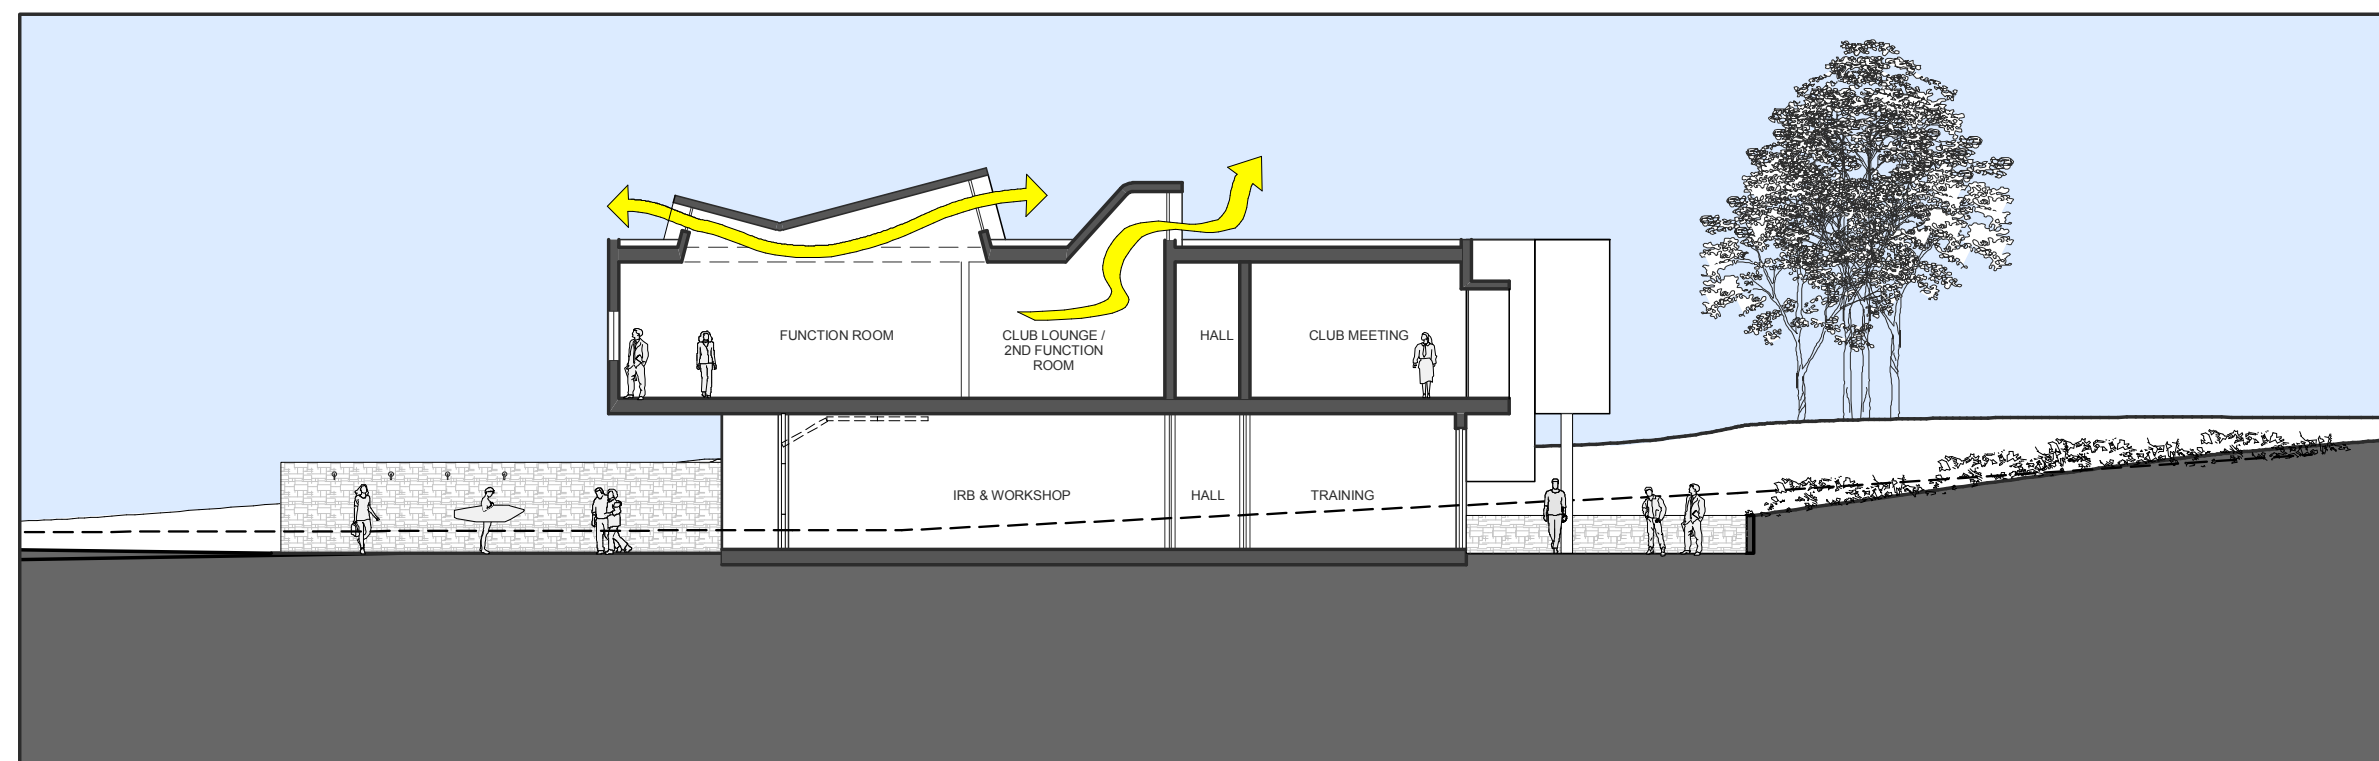

BB SECTION THROUGH FUNCTION ROOMS LOOKING WEST
1:200

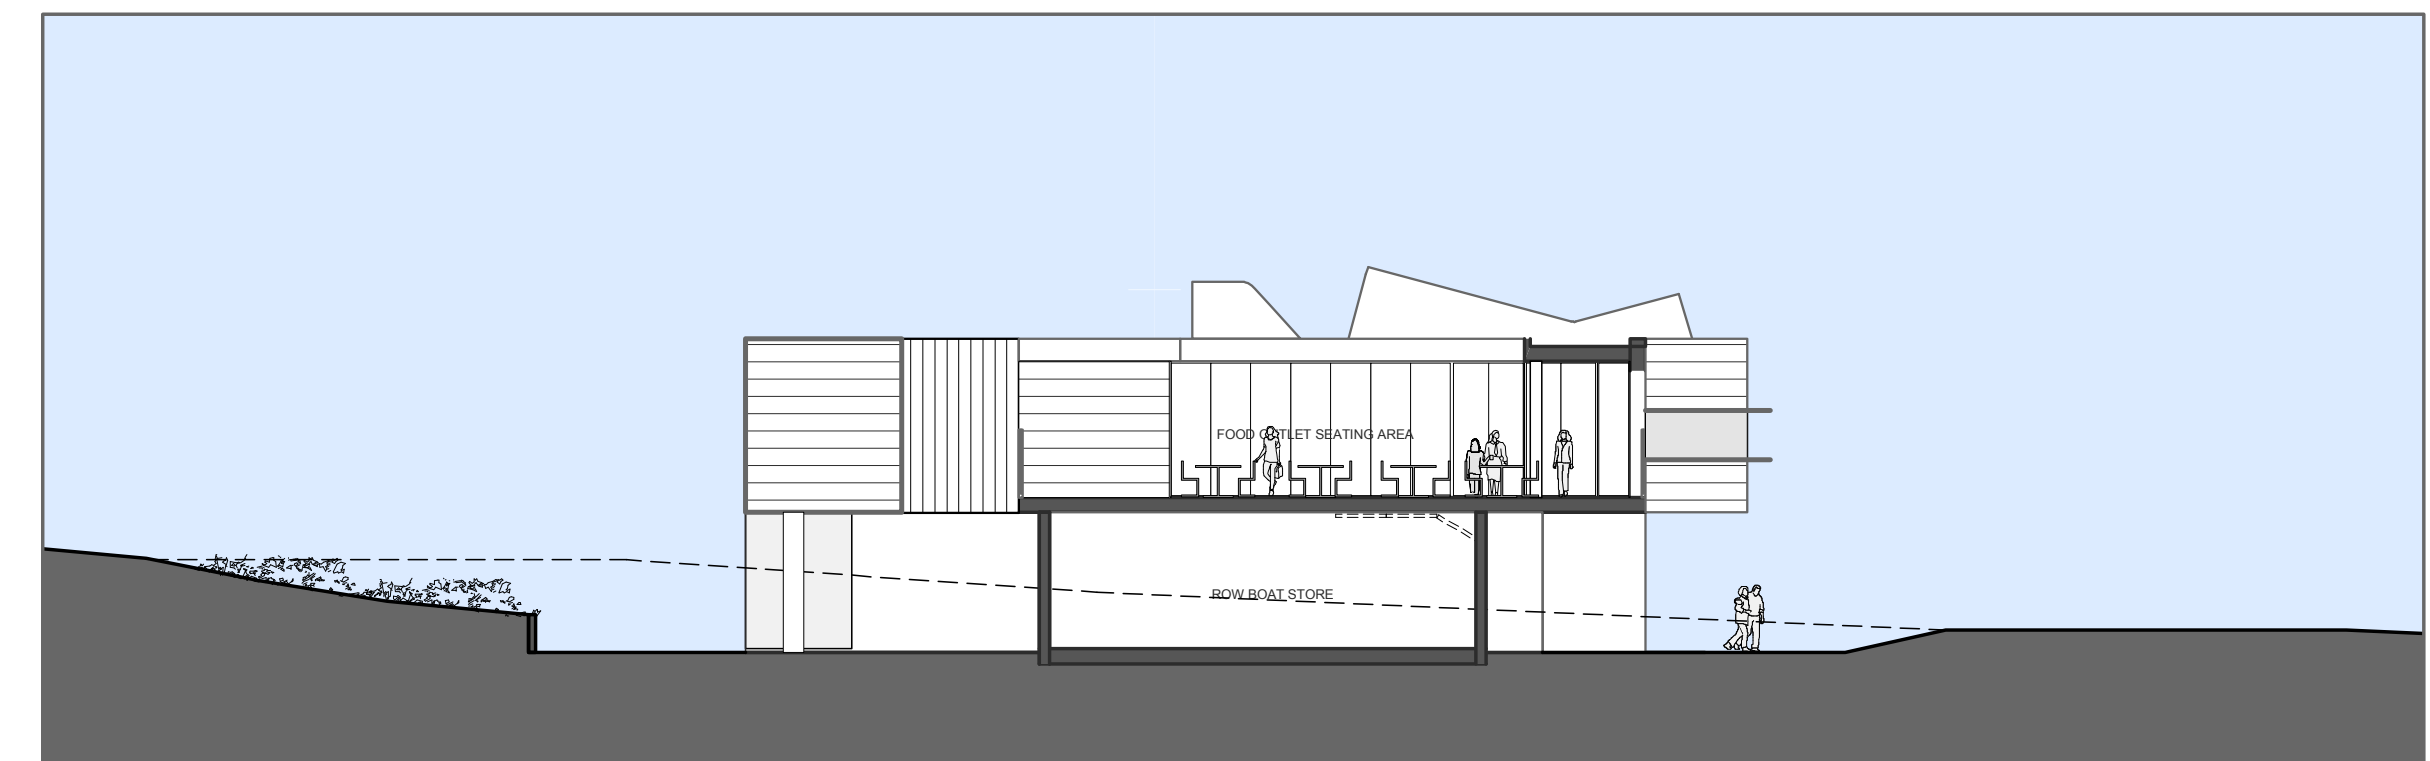


CC SECTION THROUGH DECK LOOKING EAST
1:200

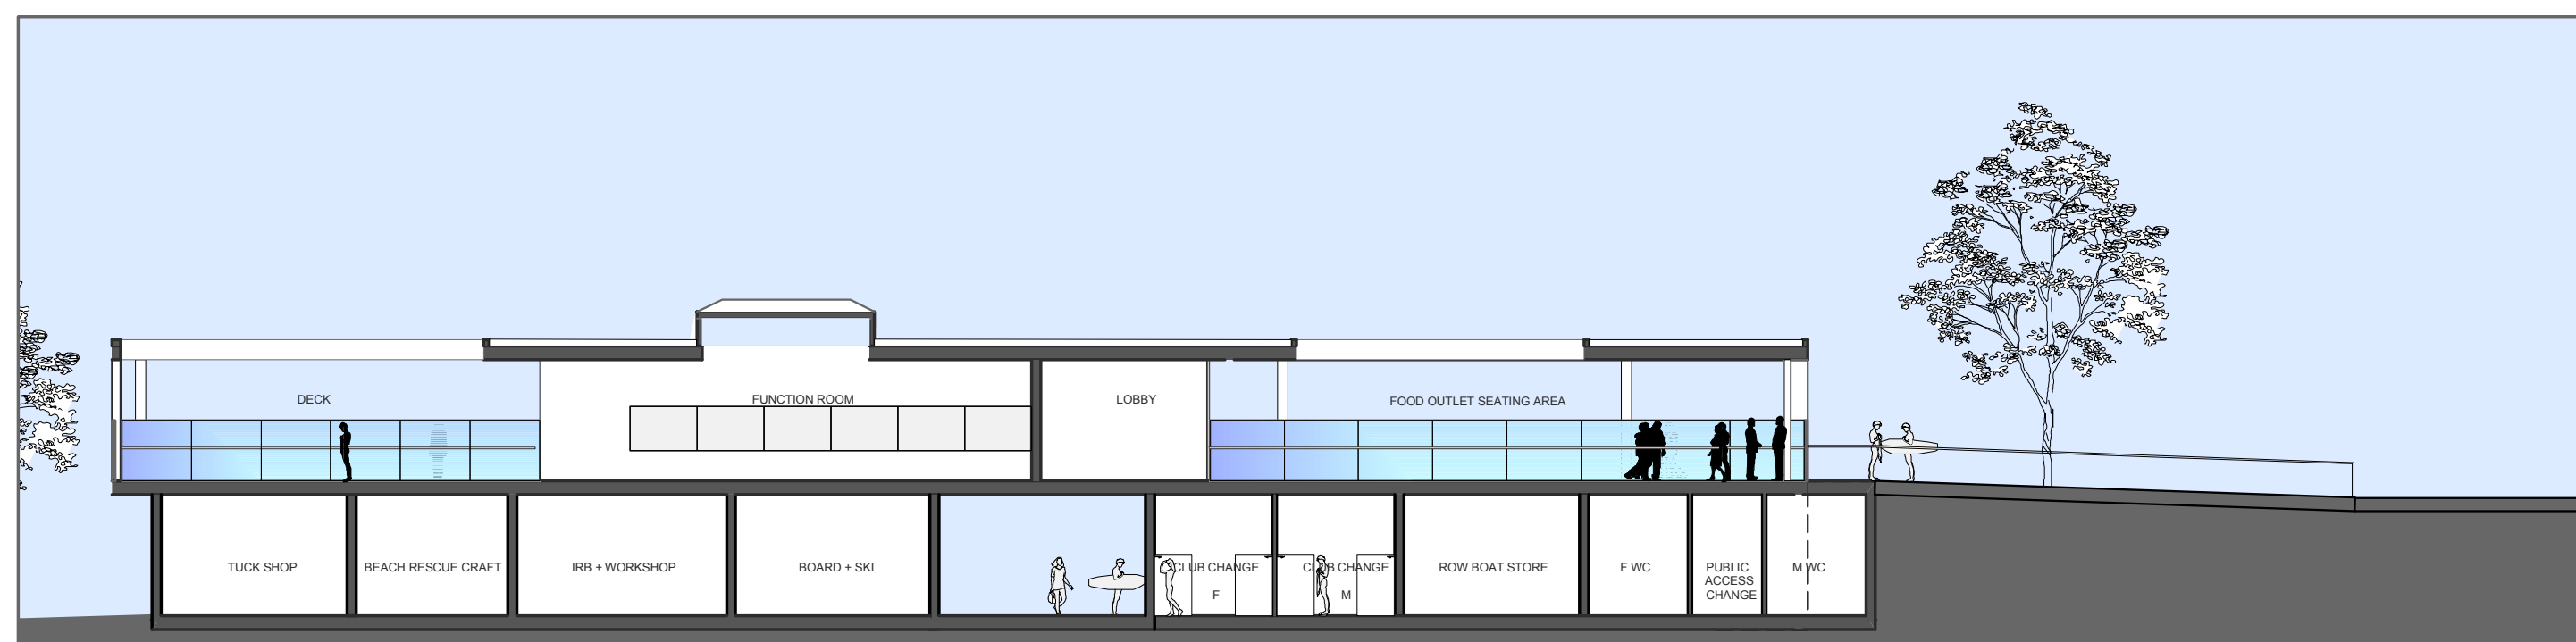

DD SECTION THROUGH FUNCTION ROOM AND DECKS LOOKING SOUTH
1:200

ELEVATIONS & SECTIONS

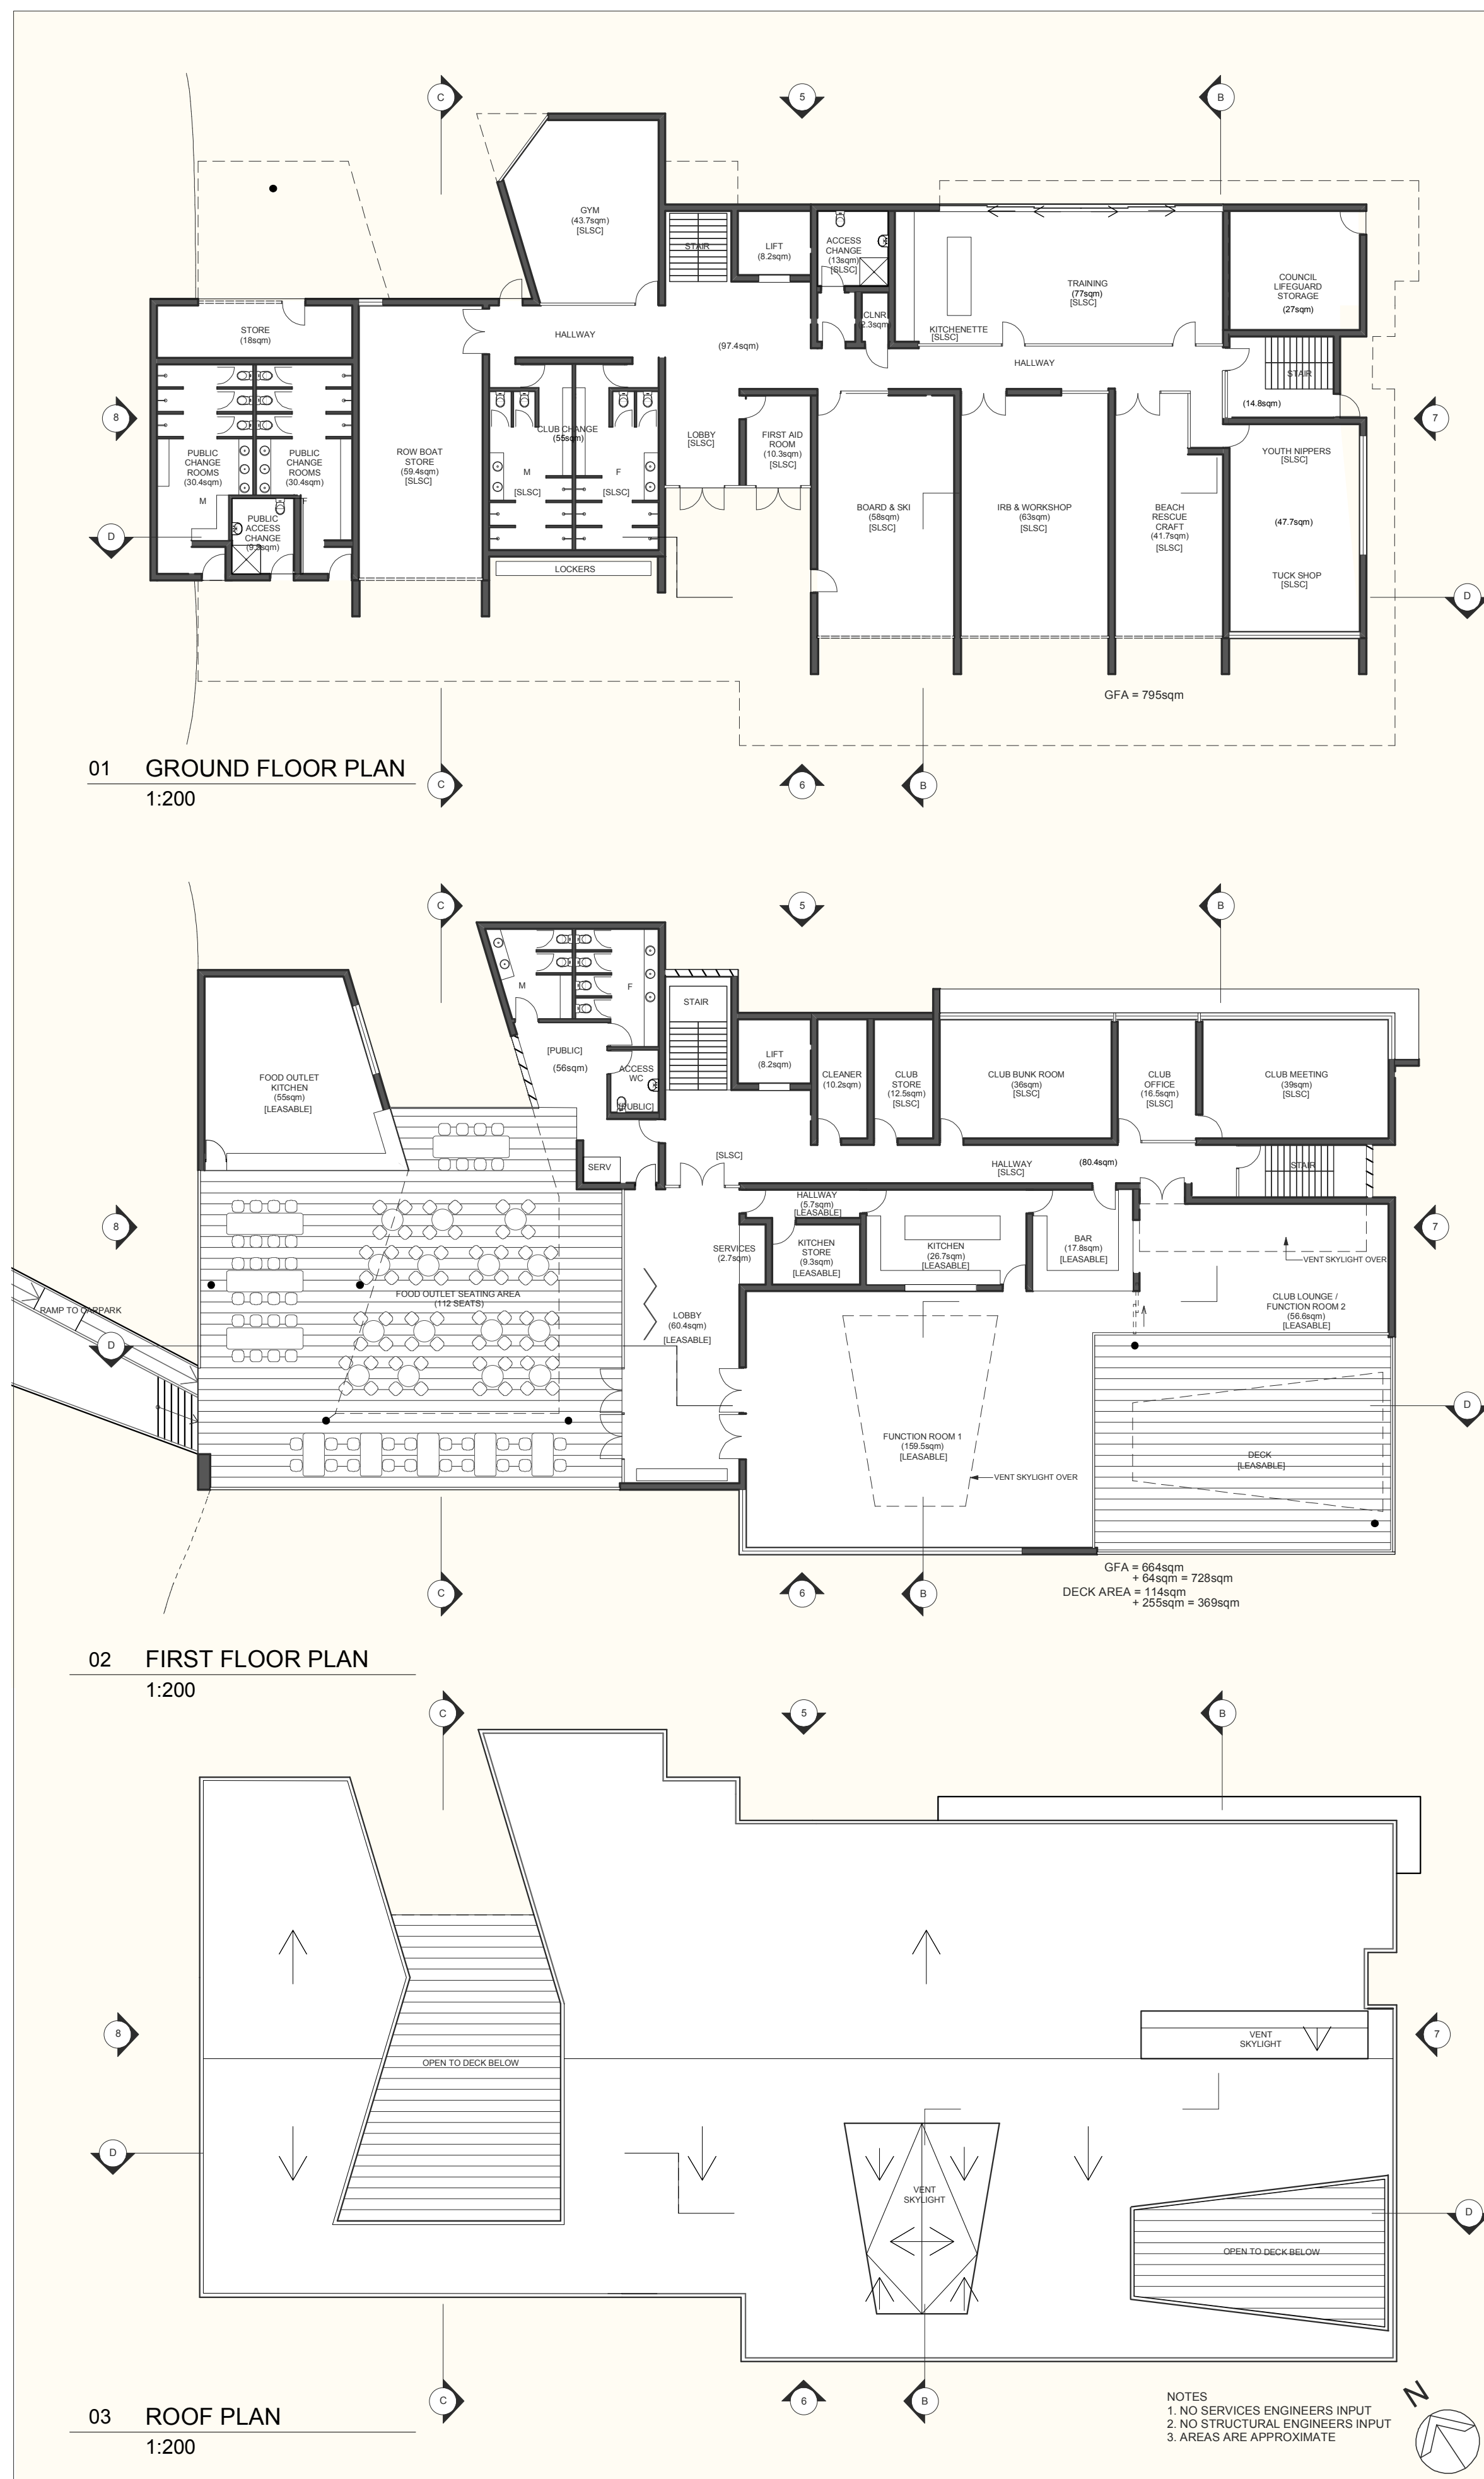

PLANS & SITE PLAN