


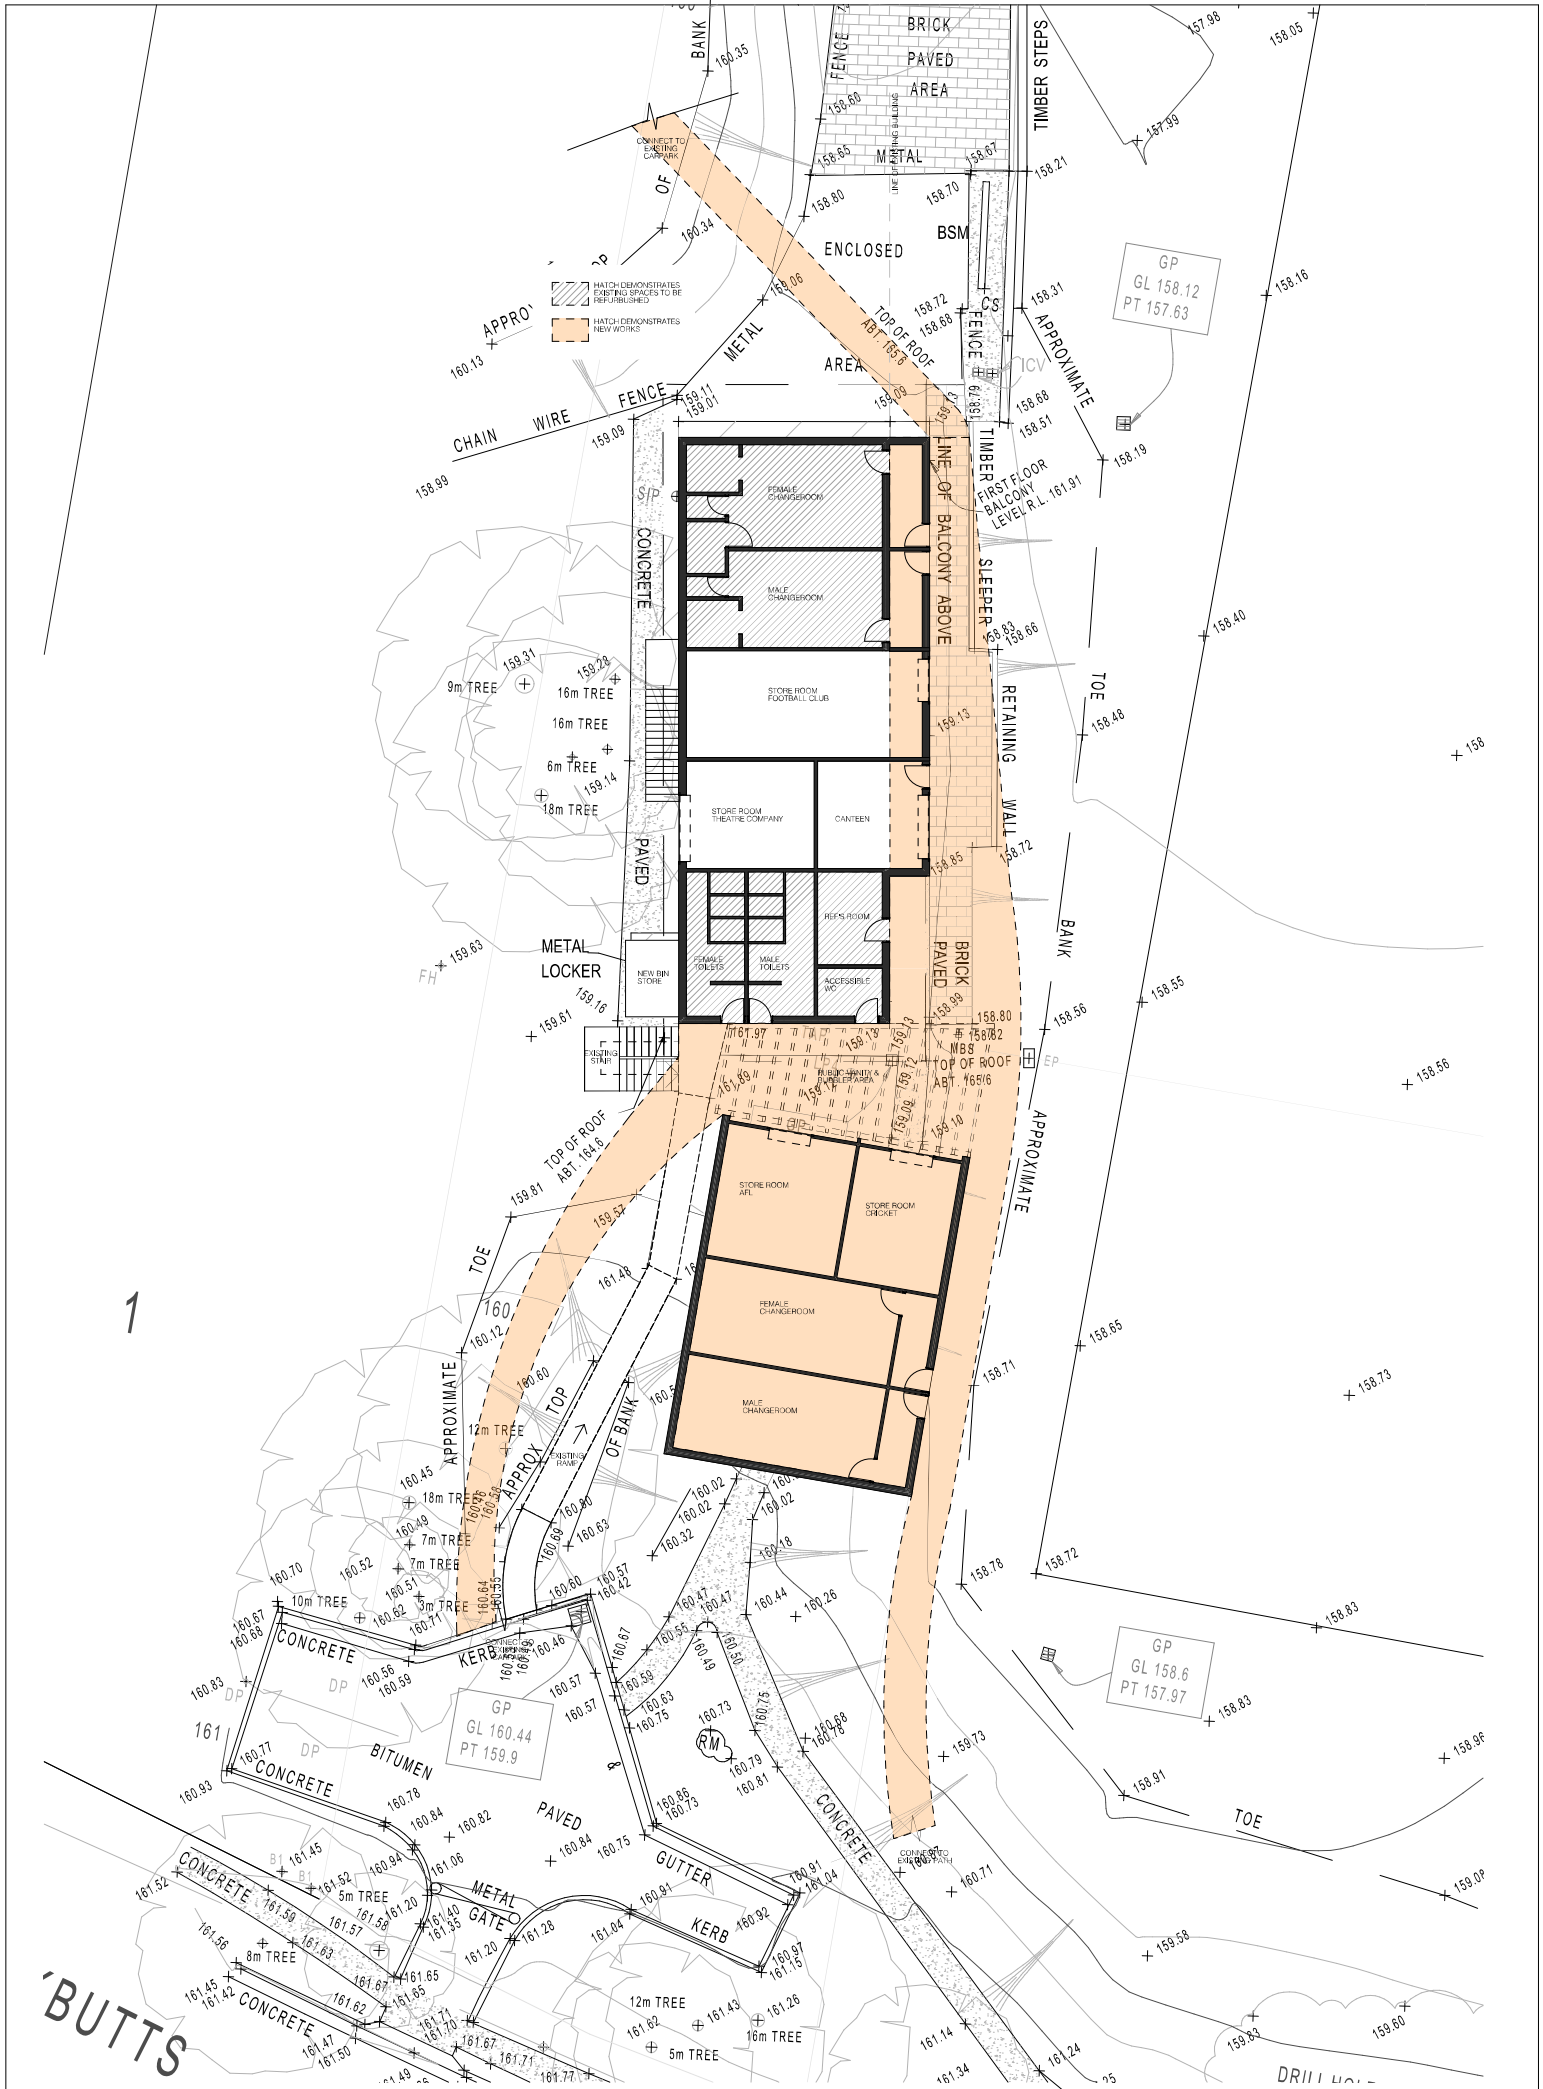



PROJECT DETAILS		SCALE - @	A3	PERSPECTIVE	
Project Title	Lionel Watts Western Clubhouse				
Client	Northern Beaches Council 31ackbotts Road Belrose NSW 2085				
Project Address				DATE	17/12/18
Lot + DP number	LOT x / DP xxx			ISSUE	A
			NOTES		
			ISSUED FOR TENDER SUBMISSION		

Bijl

Bijl Architecture

1857.SK02

Melanie Bayl Smith - R.A.I.A. - Director - Nominated Architect - ARB NSW 6846 - ARB V 19214 - BoATAS 1080
7/100 Penshurst Street Willoughby NSW 2068 - P +61 2 9958 7950 W bijlarchitecture.com.au

Do not scale off drawings, use figured dimensions only. These drawings are not to be used for construction. Copyright Bijl Architecture 2018

(PRINT: 18/12/2018 - 09:07) - PERSPECTIVE