


Concept Plan Scale 1:500 @ A3

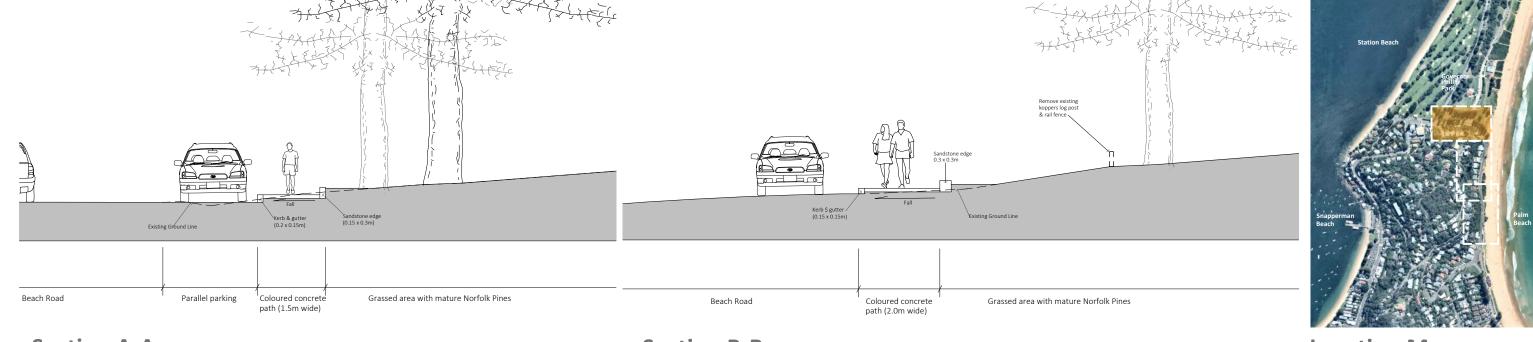

Section B-B Location Map Section A-A Scale 1:100 @ A3 Scale 1:100 @ A3





Joins Sheet 1





Joins Sheet 2

