




DRAWING NO.	DESCRIPTION	ISSUE	REVISION
0001	COVER SHEET	IFC1	2
0002	PLAN SHEET 1	IFC1	2
0003	DETAILS SHEET 1	IFC1	2
0004	DETAILS SHEET 2	IFC1	2

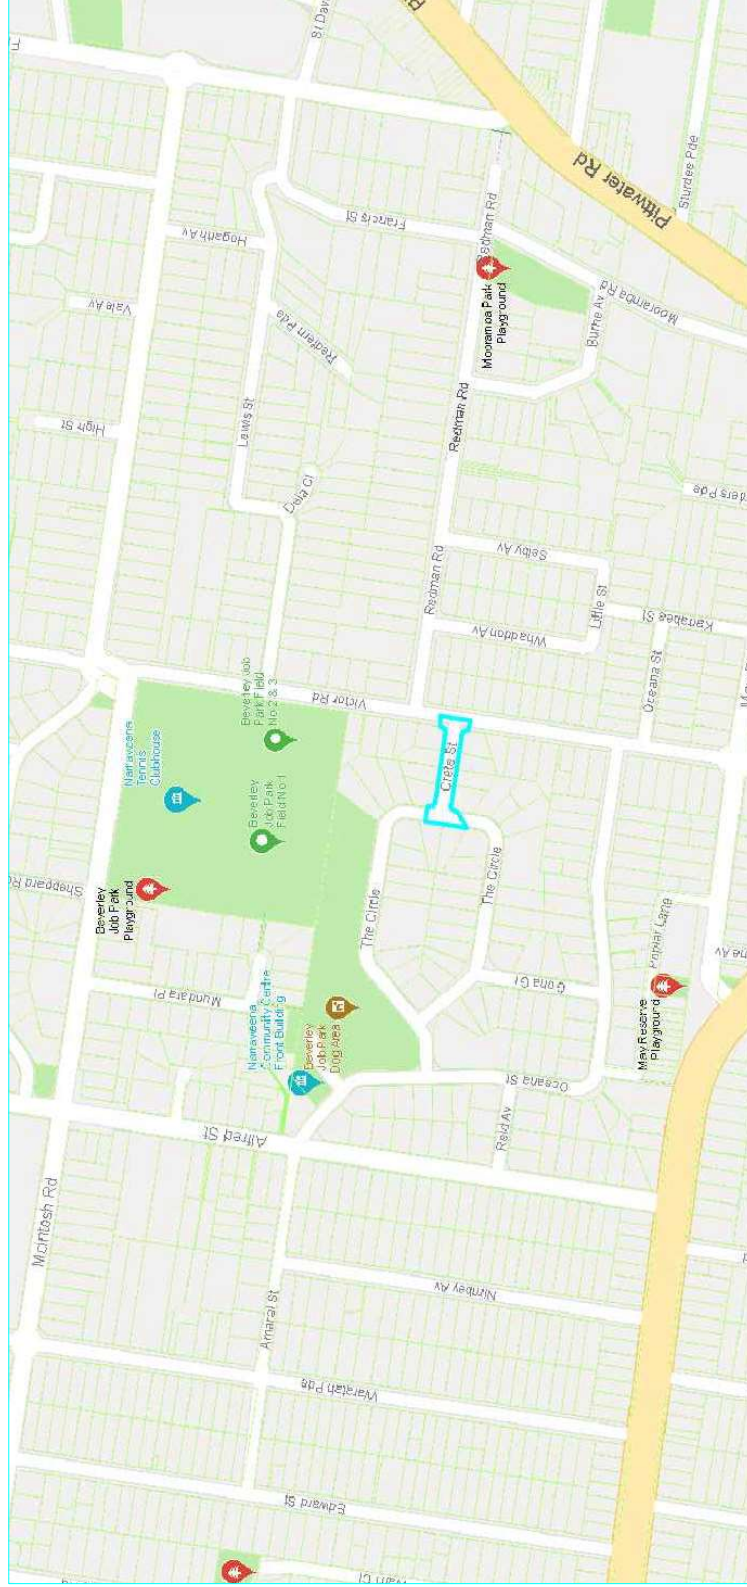

CAUTION — SERVICES!!!!

THE POSITION OF SERVICES SHOWN ON THE DRAWINGS ARE INDICATED ONLY AND HAVE BEEN PLOTTED FROM PLANS SUPPLIED BY THE RELEVANT UTILITY AUTHORITIES.

THE DRAWINGS AND PLANS, IF HAVE BEEN PLOTTED ON THE BASIS OF INFORMATION RECEIVED FROM THE UTILITY AUTHORITIES, BUT THE SURVEY DOES INCLUDE INVESTIGATION OR LOCATION OF UNDERGROUND INFRASTRUCTURE.

THE CONTRACTOR PRIOR TO ANY DEMOLITION, EXCAVATION OR CONSTRUCTION ACTIVITY ON OR ADJACENT TO THE SITE TO OBTAIN UPDATED SERVICES DIAGRAMS THROUGH A WAL-BEFORE-USE (W-BU) SEARCH AND PHYSICAL SURVEY OF THE SITE TO IDENTIFY ALL SERVICES, AND THE SPREADSHEET OF ALL UNDERGROUND SERVICES, PRIOR TO COMMENCEMENT.

