


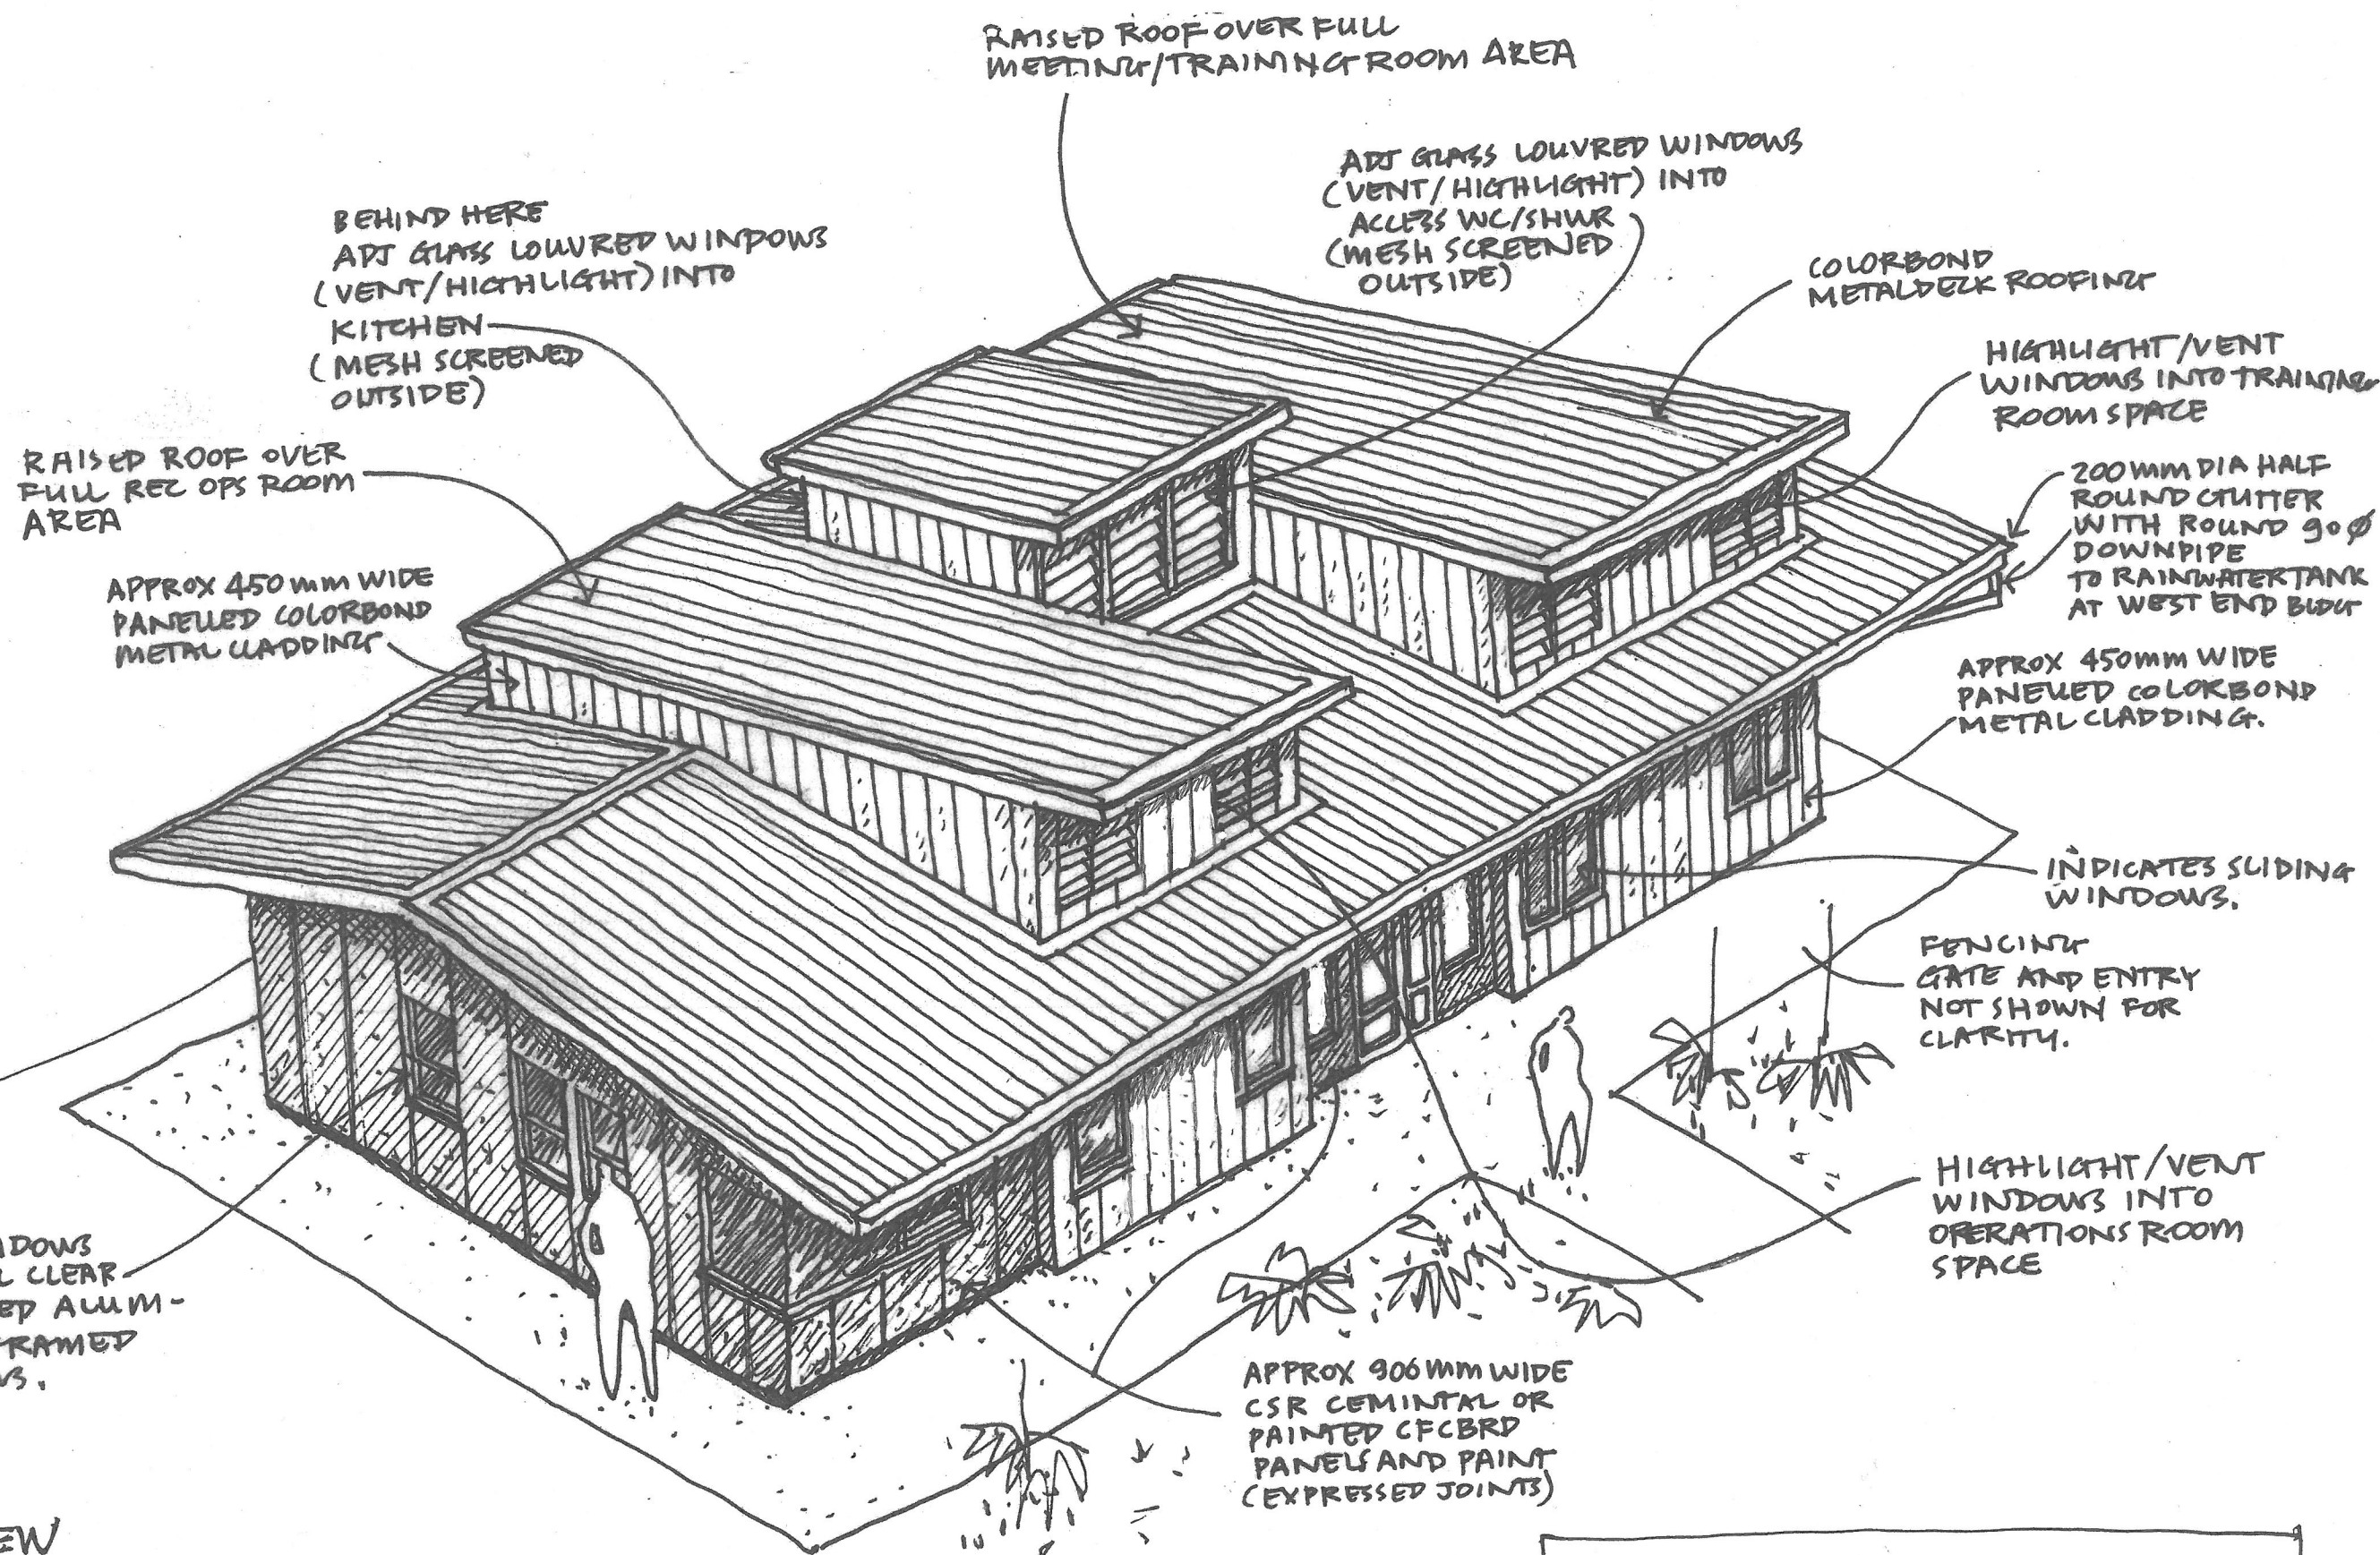

FRONT VIEW
CONCEPTUAL SKETCH IDEA
FOR BUILDING FORM AND
MATERIALS AND FINISHES

DWG SK01 A

PROPOSED
MARINE RESCUE BUILDING
BAYVIEW
DEC 2020.