


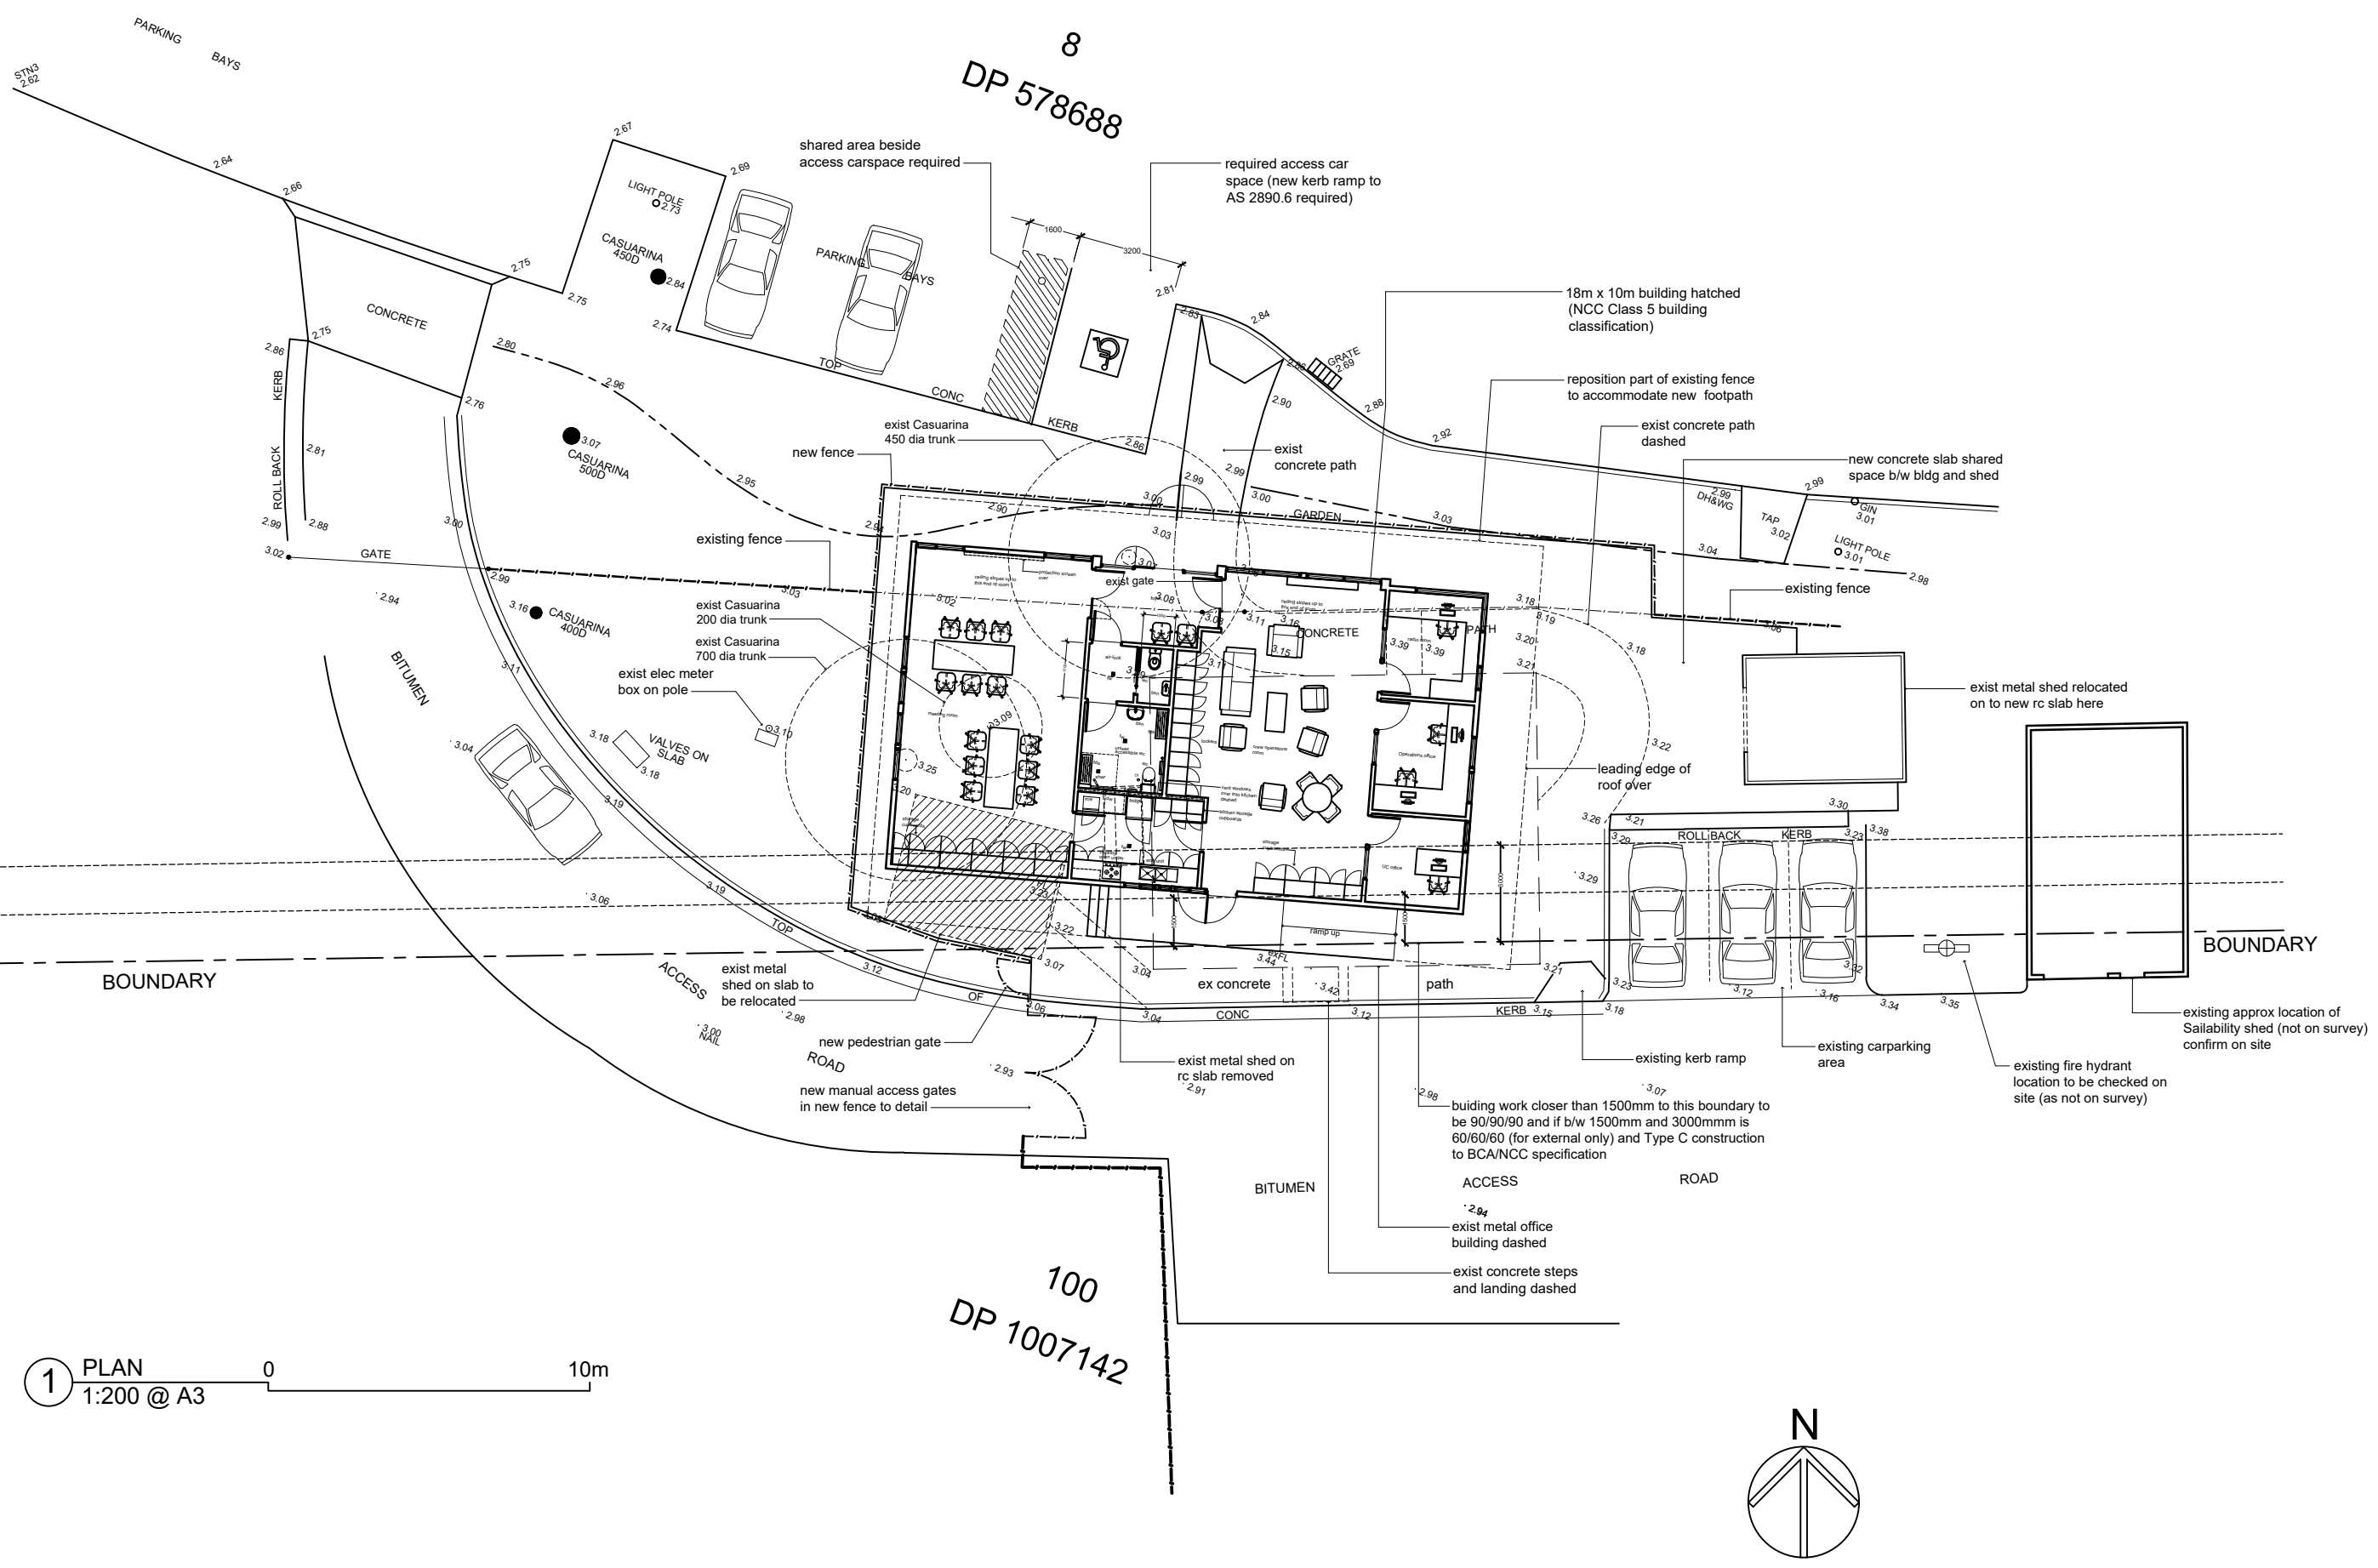

1 PLAN
1:200 @ A3

Rev	Description	Date
A	proposed location new bldg	Dec '20

Project:
Marine Rescue bldg
Bayview

Drawing title:
building footprint location proposal

Prepared by:
Building Assets-Planning
Design Delivery NBC



northern
beaches
council

records@northernbeaches.nsw.gov.au

Checked by:
PR
Scale:
A.S.
Date:
May 2020
Drawn:
MB

Dwg no:
SK02
Issue no:
A