

 Proposed Shared Path - 2.5m Wide

Project Information:

Council has been successful in obtaining funding through the *Federal Stimulus - School Infrastructure Program* to develop a safer pedestrian and bicycle route along Fitzpatrick Avenue and Aquatic Drive.

This project will extend the shared path network within Frenchs Forest providing wider paths, safer crossings and greater accessibility for our community to walk and ride a bicycle.

This project is in line with Council's *Move - Northern Beaches Transport Strategy* and the *Northern Beaches Bike Plan*.

Proposed Shared path

Aquatic Drive & Fitzpatrick Avenue, Frenchs Forest

Concept Plan for Community Engagement - Not to Scale - May 2021



Existing



Existing



Proposed




Proposed

Note: Concept photomontages are intended to give a visual impression of how the proposal may look within the existing streetscape.

Proposed Shared path

Aquatic Drive & Fitzpatrick Avenue, Frenchs Forest

Concept Plan for Community Engagement - Not to Scale - May 2021

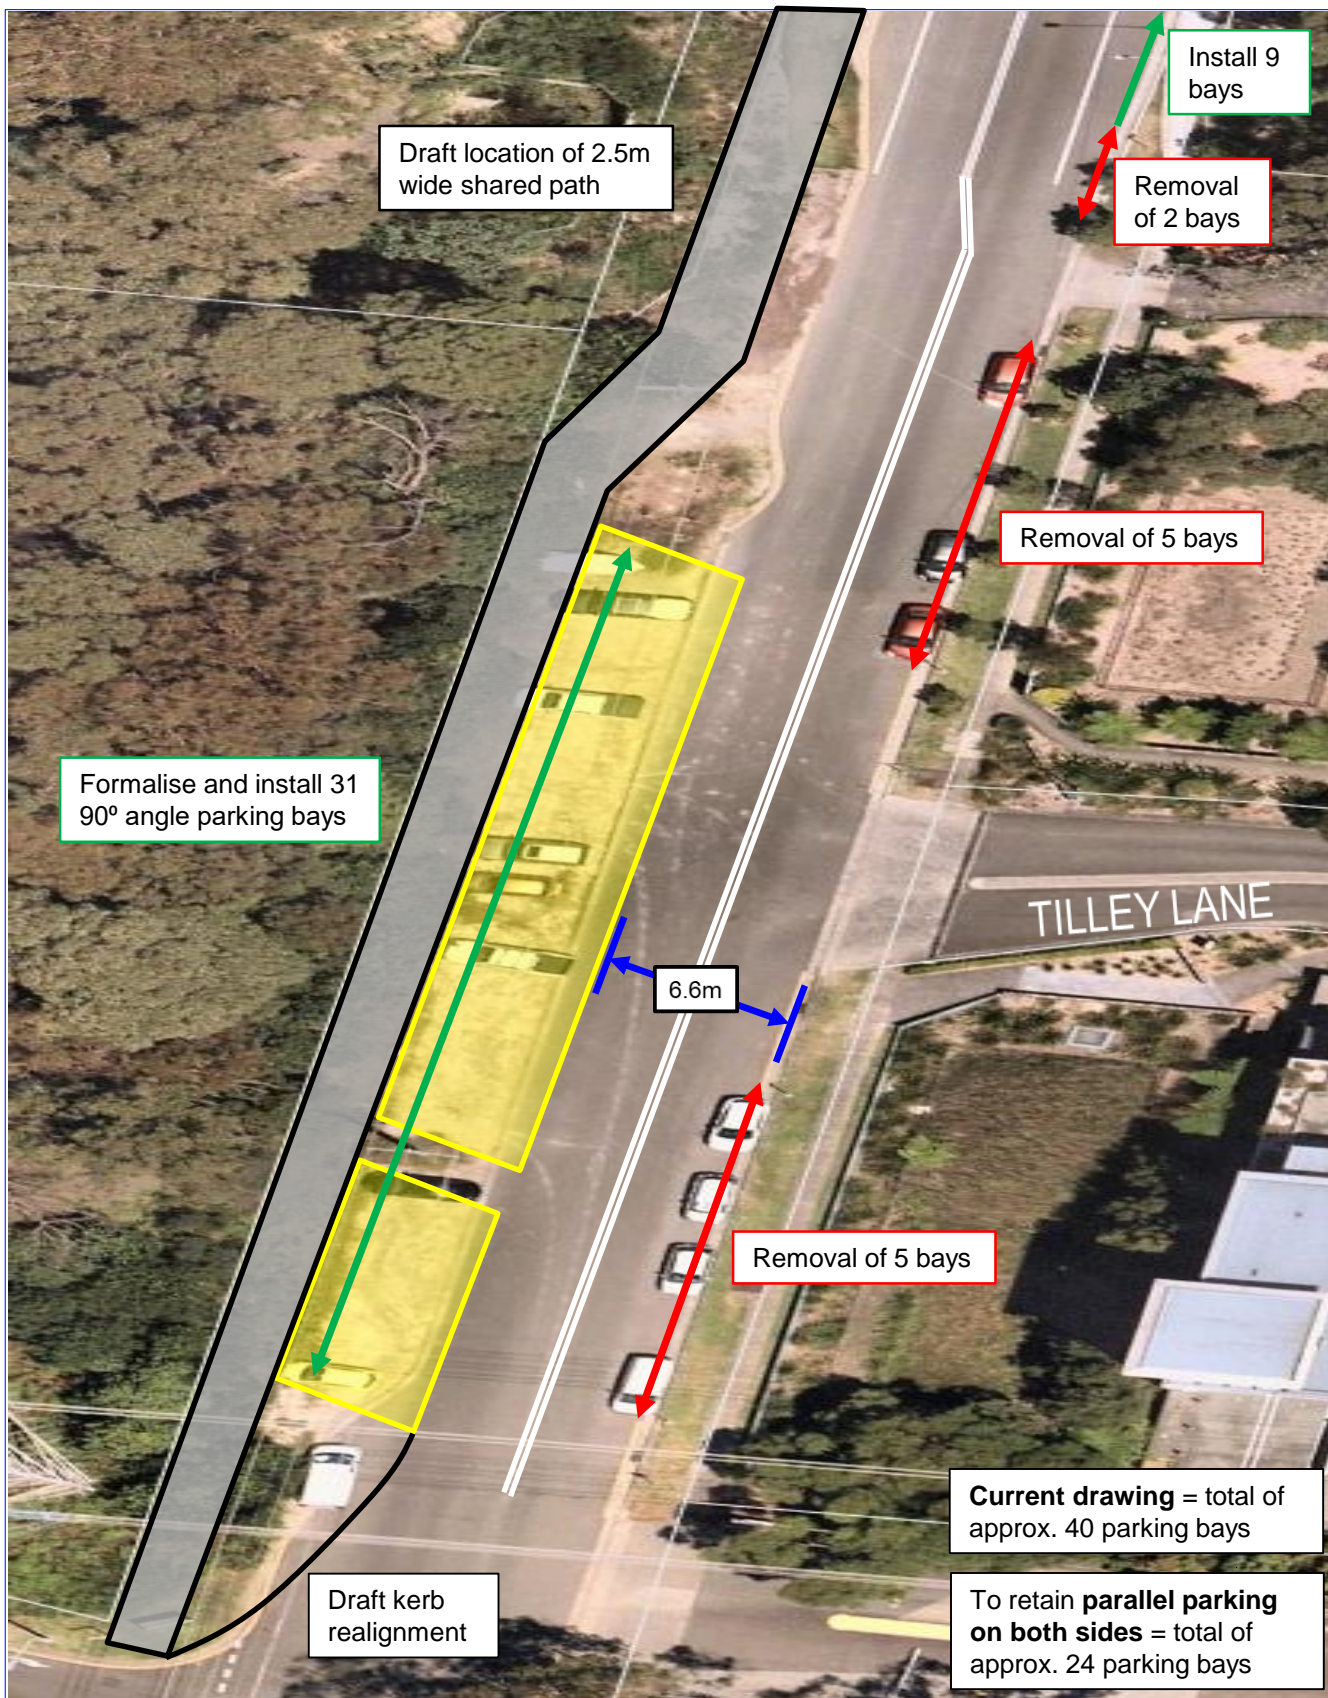

Proposed Shared Path



Aquatic Drive & Fitzpatrick Avenue East, Frenchs Forest
 Concept Plan for Community Engagement
 Not to Scale – May 2021



northern
beaches
council