







LEGEND	
Boundary Line	
Existing Tree Retained	
Existing Tree Removed	
Proposed New Street Tree	
Proposed Kerb & Gutter Alignment	
Relocated Street Light	
Reconstructed Driveway	
New Bus Shelter	
New Grass Verge	
Shared Cycleway (Coloured Insitu Concrete Paving)	
Precast Concrete Paving to Bus Stop Locations	

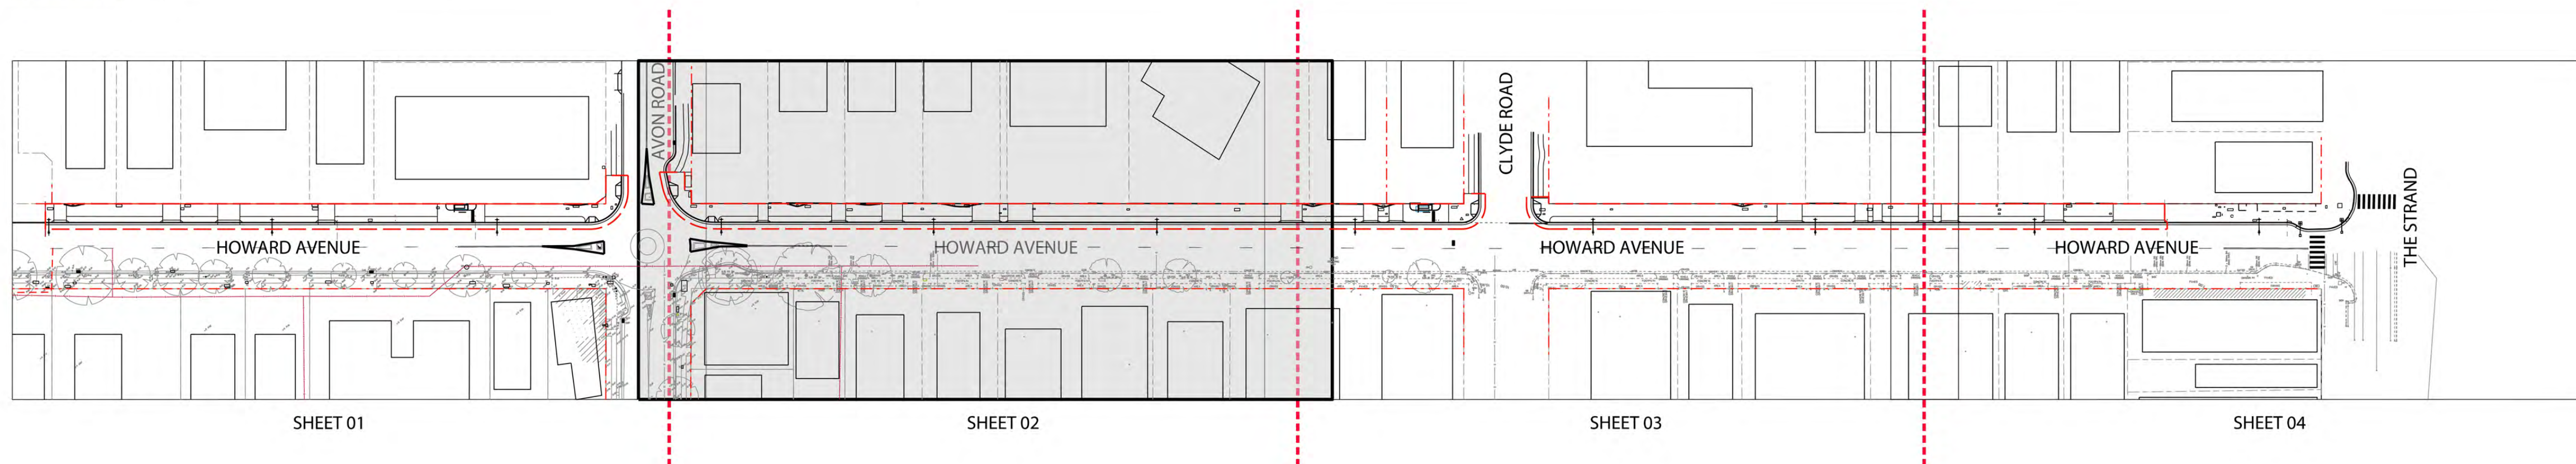

LEGEND	
Boundary Line	
Existing Tree Retained	
Existing Tree Removed	
Proposed New Street Tree	
Proposed Kerb & Gutter Alignment	
Relocated Street Light	
Reconstructed Driveway	
New Bus Shelter	
New Grass Verge	
Shared Cycleway (Coloured Insitu Concrete Paving)	
Precast Concrete Paving to Bus Stop Locations	

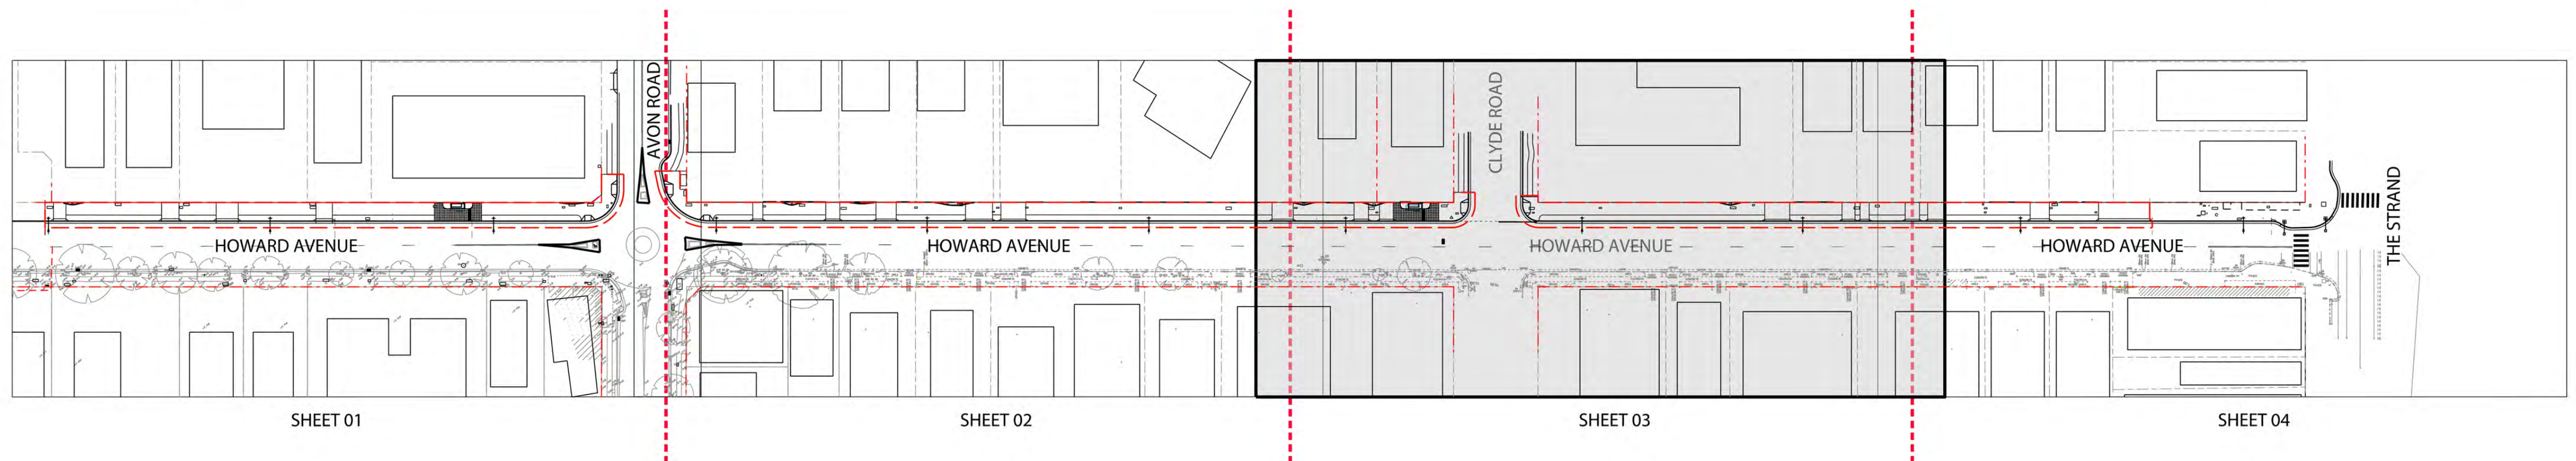

LEGEND	
Boundary Line	
Existing Tree Retained	
Existing Tree Removed	
Proposed New Street Tree	
Proposed Kerb & Gutter Alignment	
Relocated Street Light	
Reconstructed Driveway	
New Bus Shelter	
New Grass Verge	
Shared Cycleway (Coloured Insitu Concrete Paving)	
Precast Concrete Paving to Bus Stop Locations	

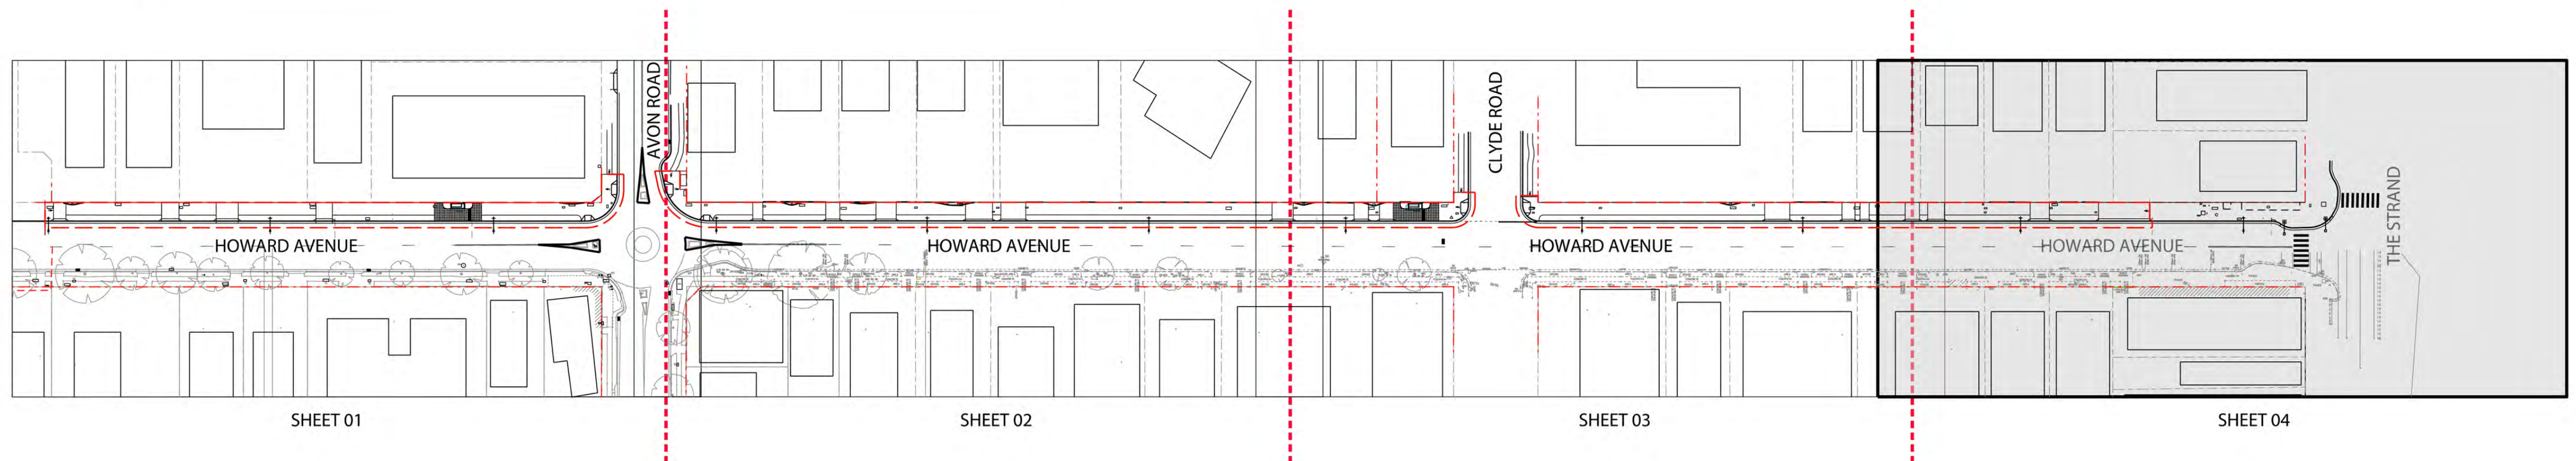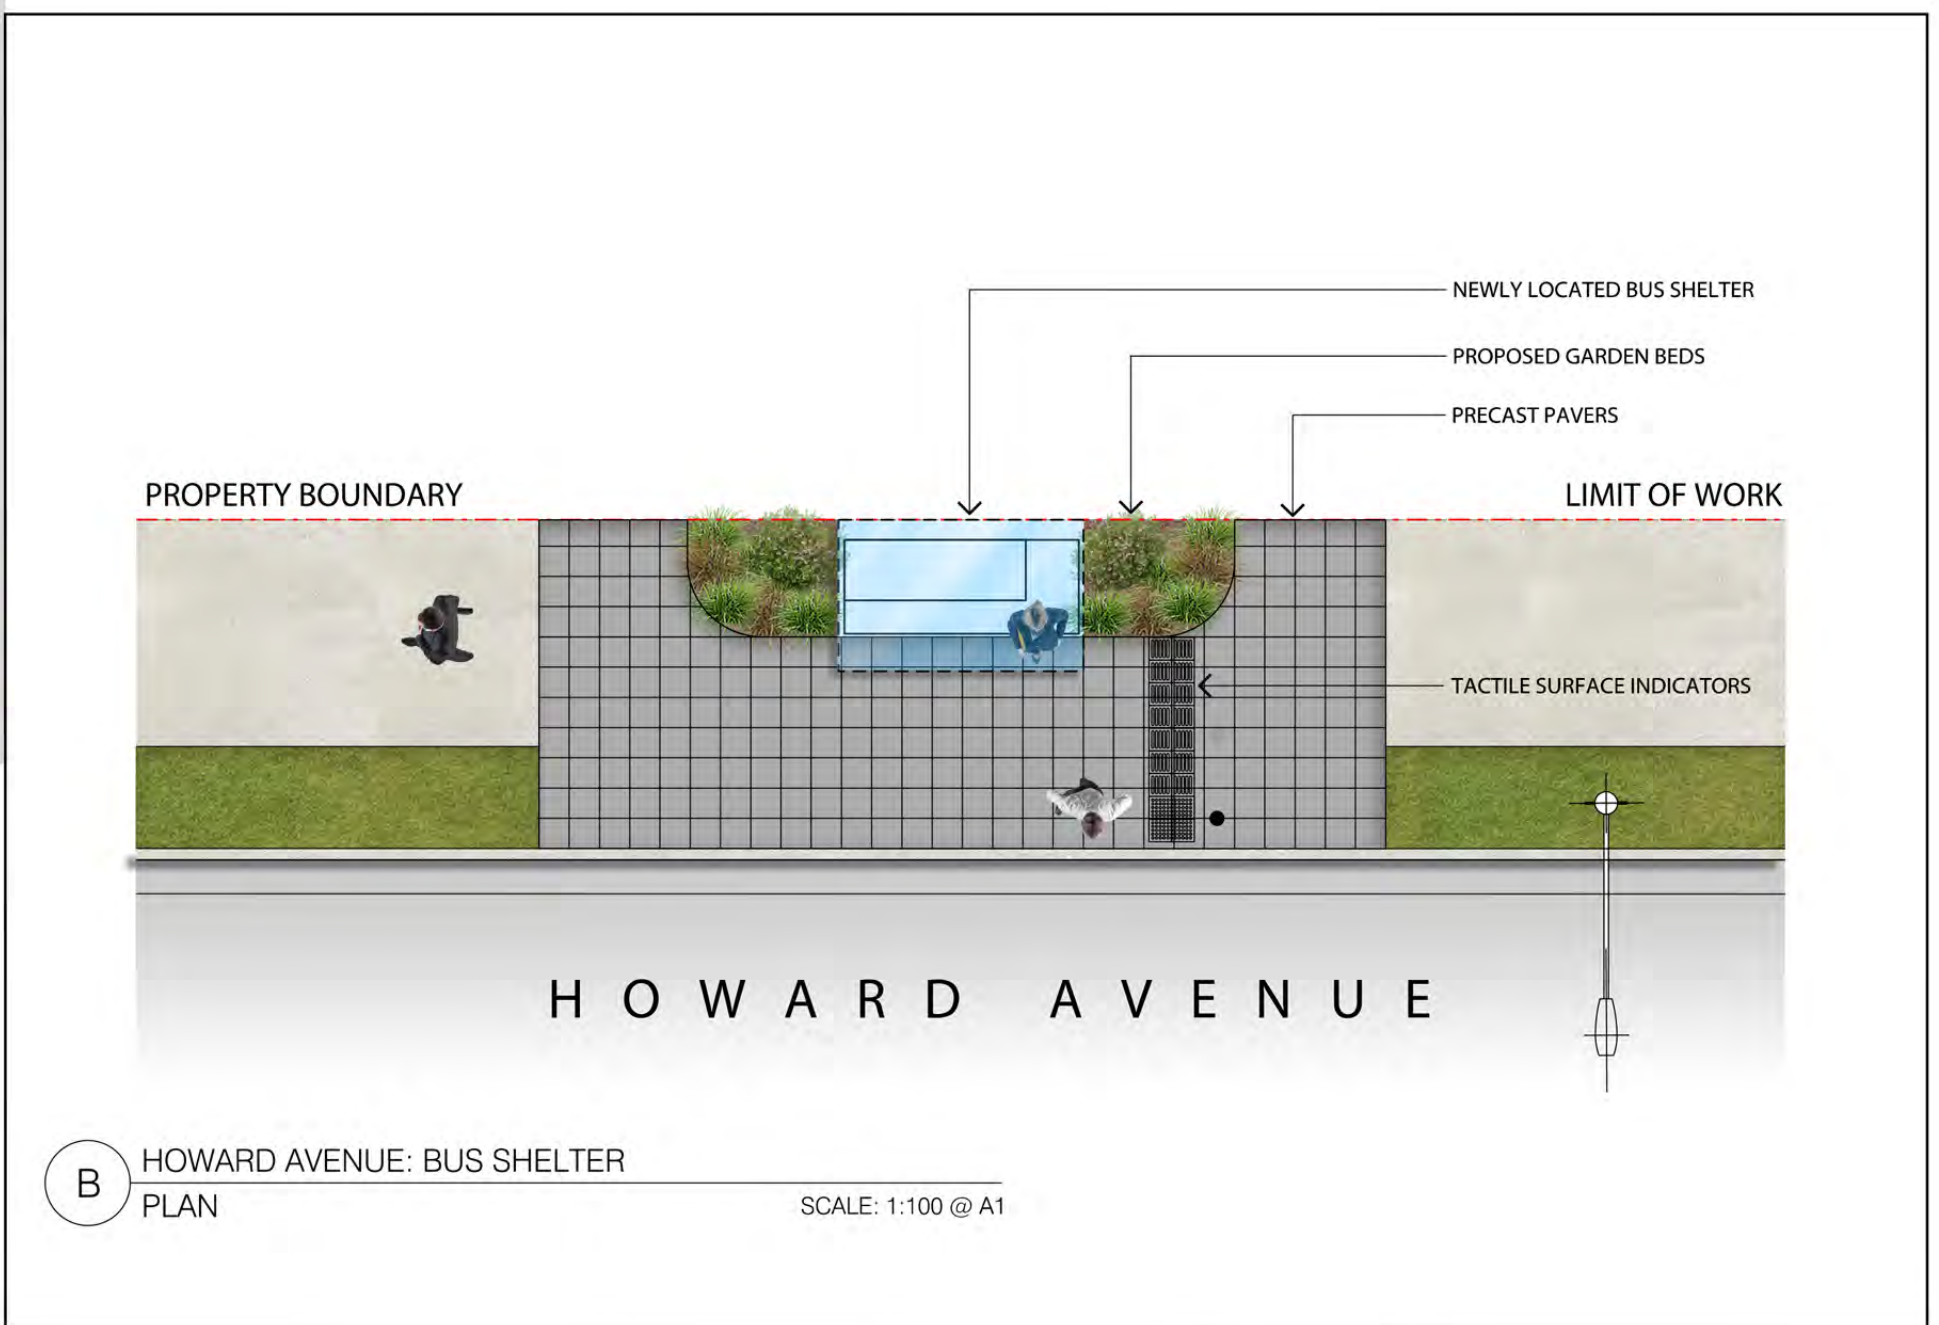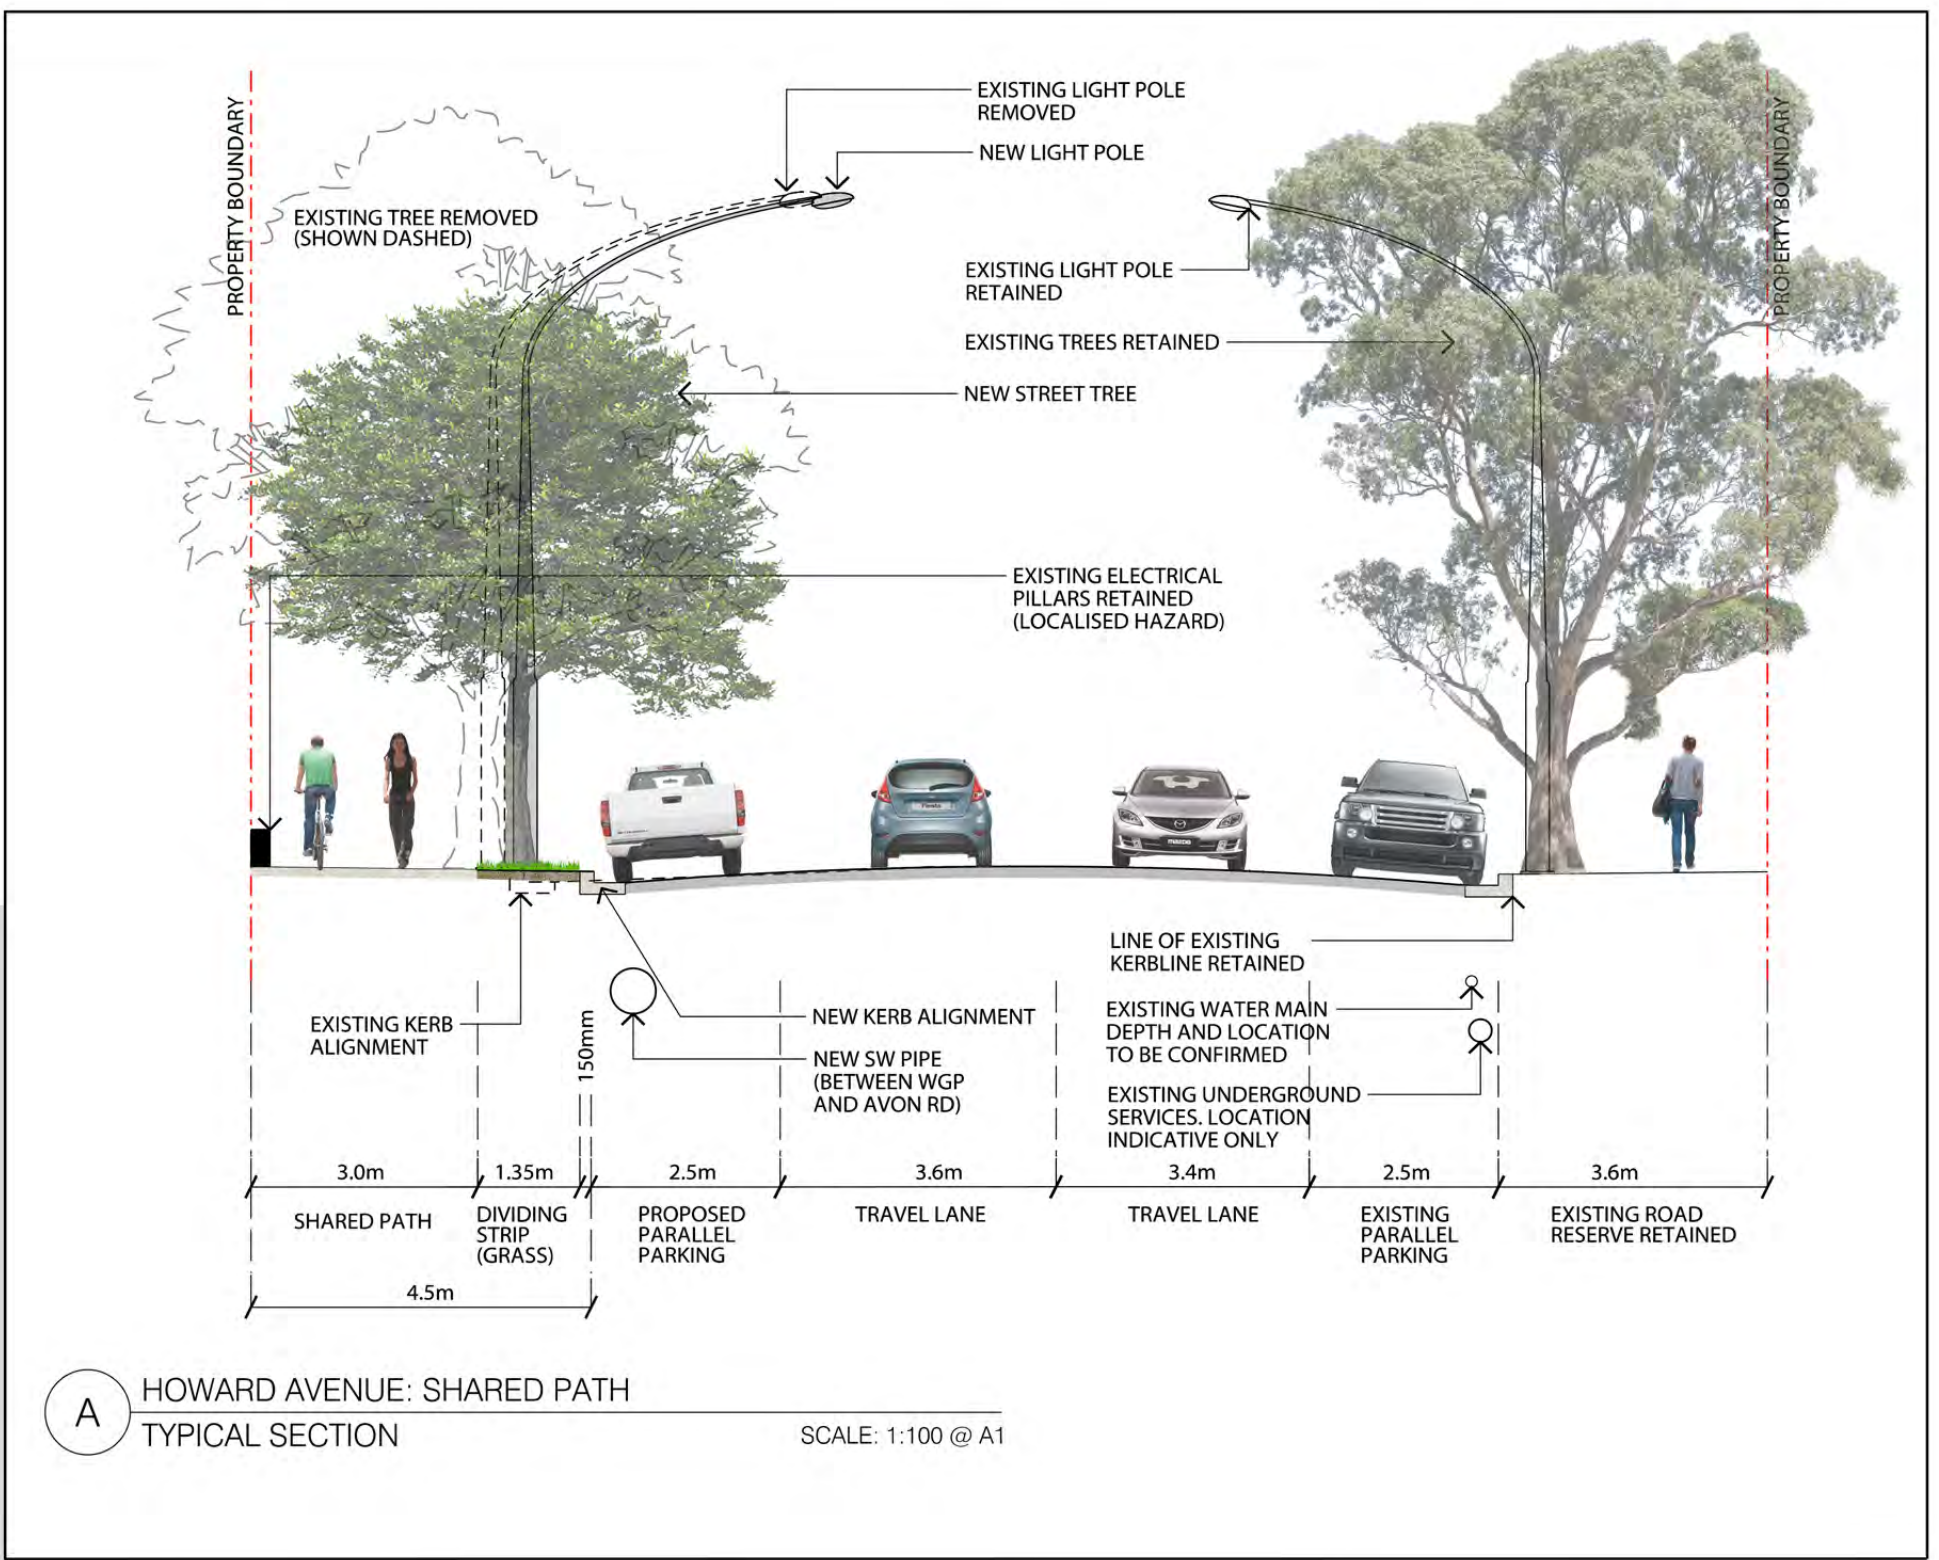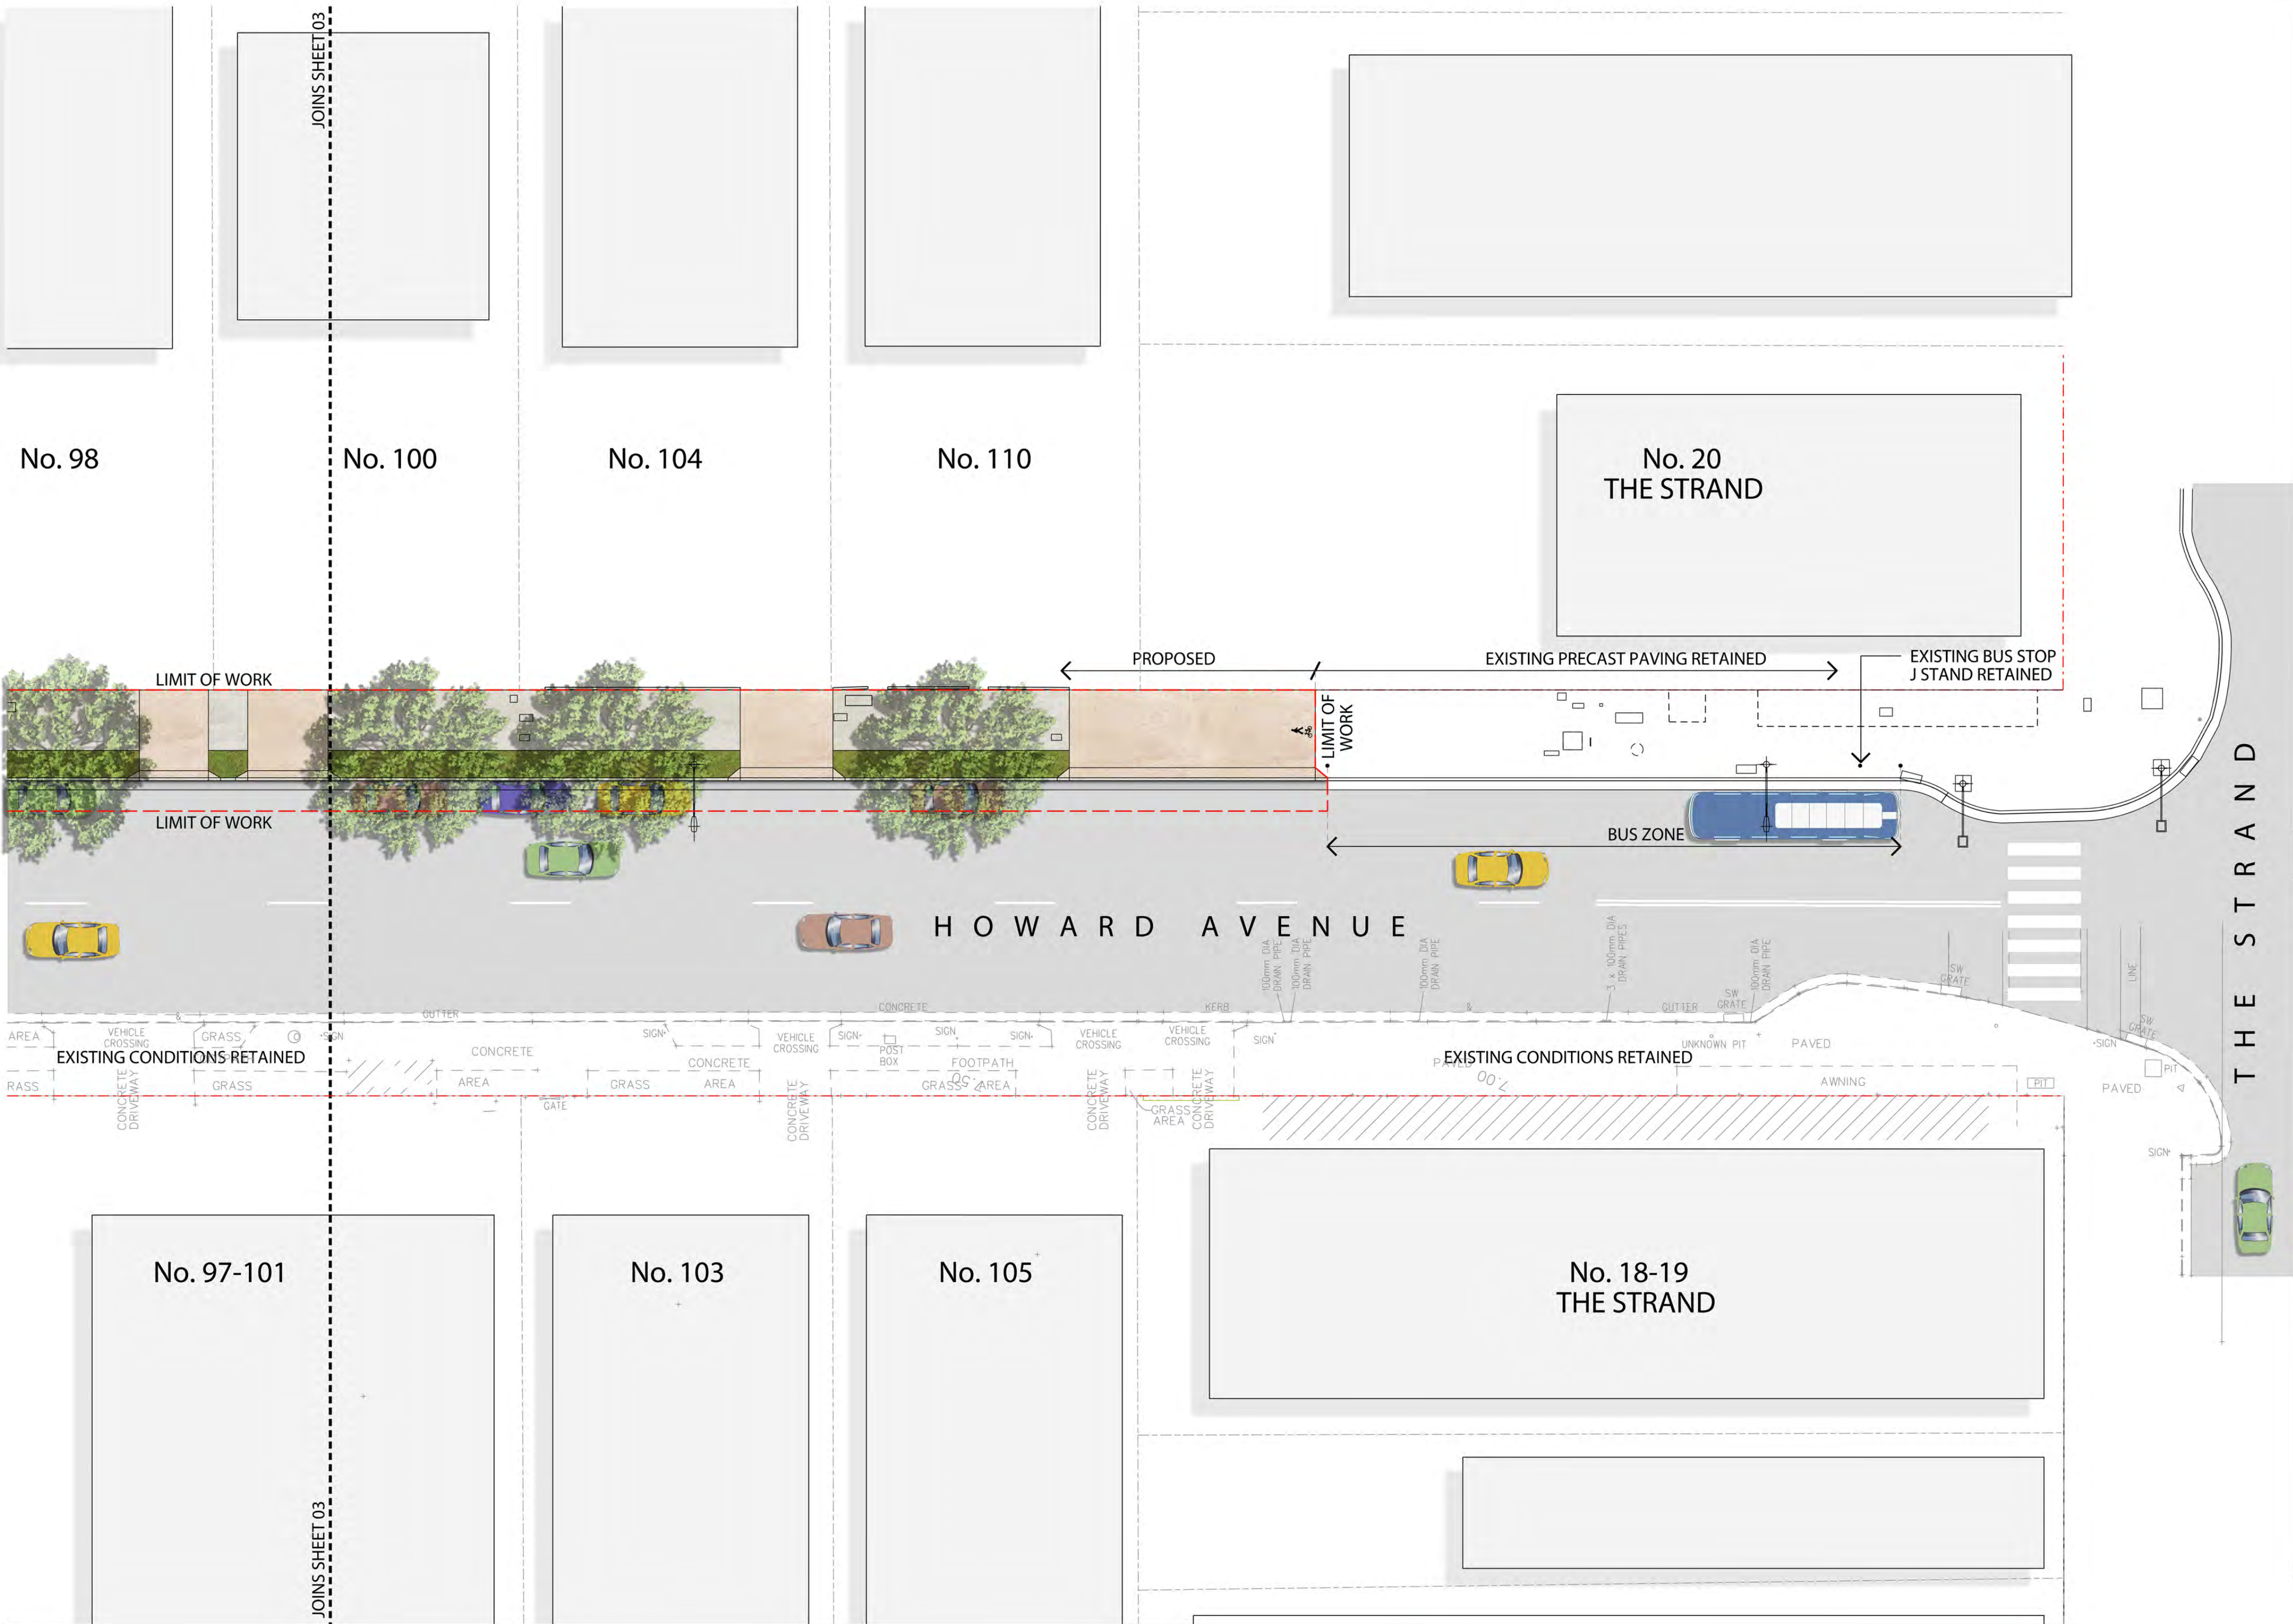

LEGEND	
Boundary Line	
Existing Tree Retained	
Existing Tree Removed	
Proposed New Street Tree	
Proposed Kerb & Gutter Alignment	
Relocated Street Light	
Reconstructed Driveway	
New Bus Shelter	
New Grass Verge	
Shared Cycleway (Coloured Insitu Concrete Paving)	
Precast Concrete Paving to Bus Stop Locations	