





NEW FOOTPATH AND ANCILLARIES
BARRENJOEY ROAD, PALM BEACH
FROM CURRAWONG AVE TO CAREEL HEAD ROAD

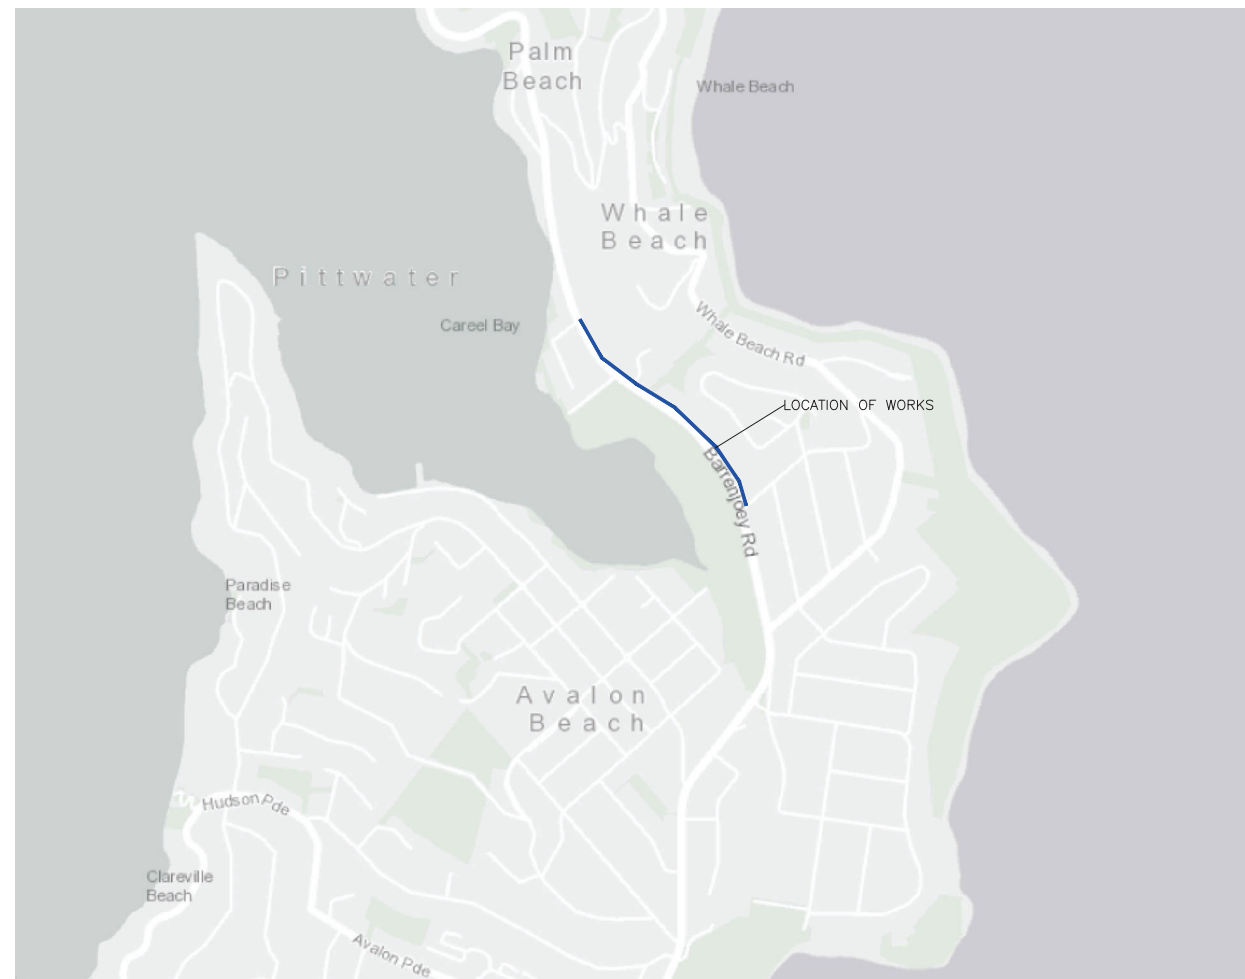


LOCALITY PLAN
NOT TO SCALE

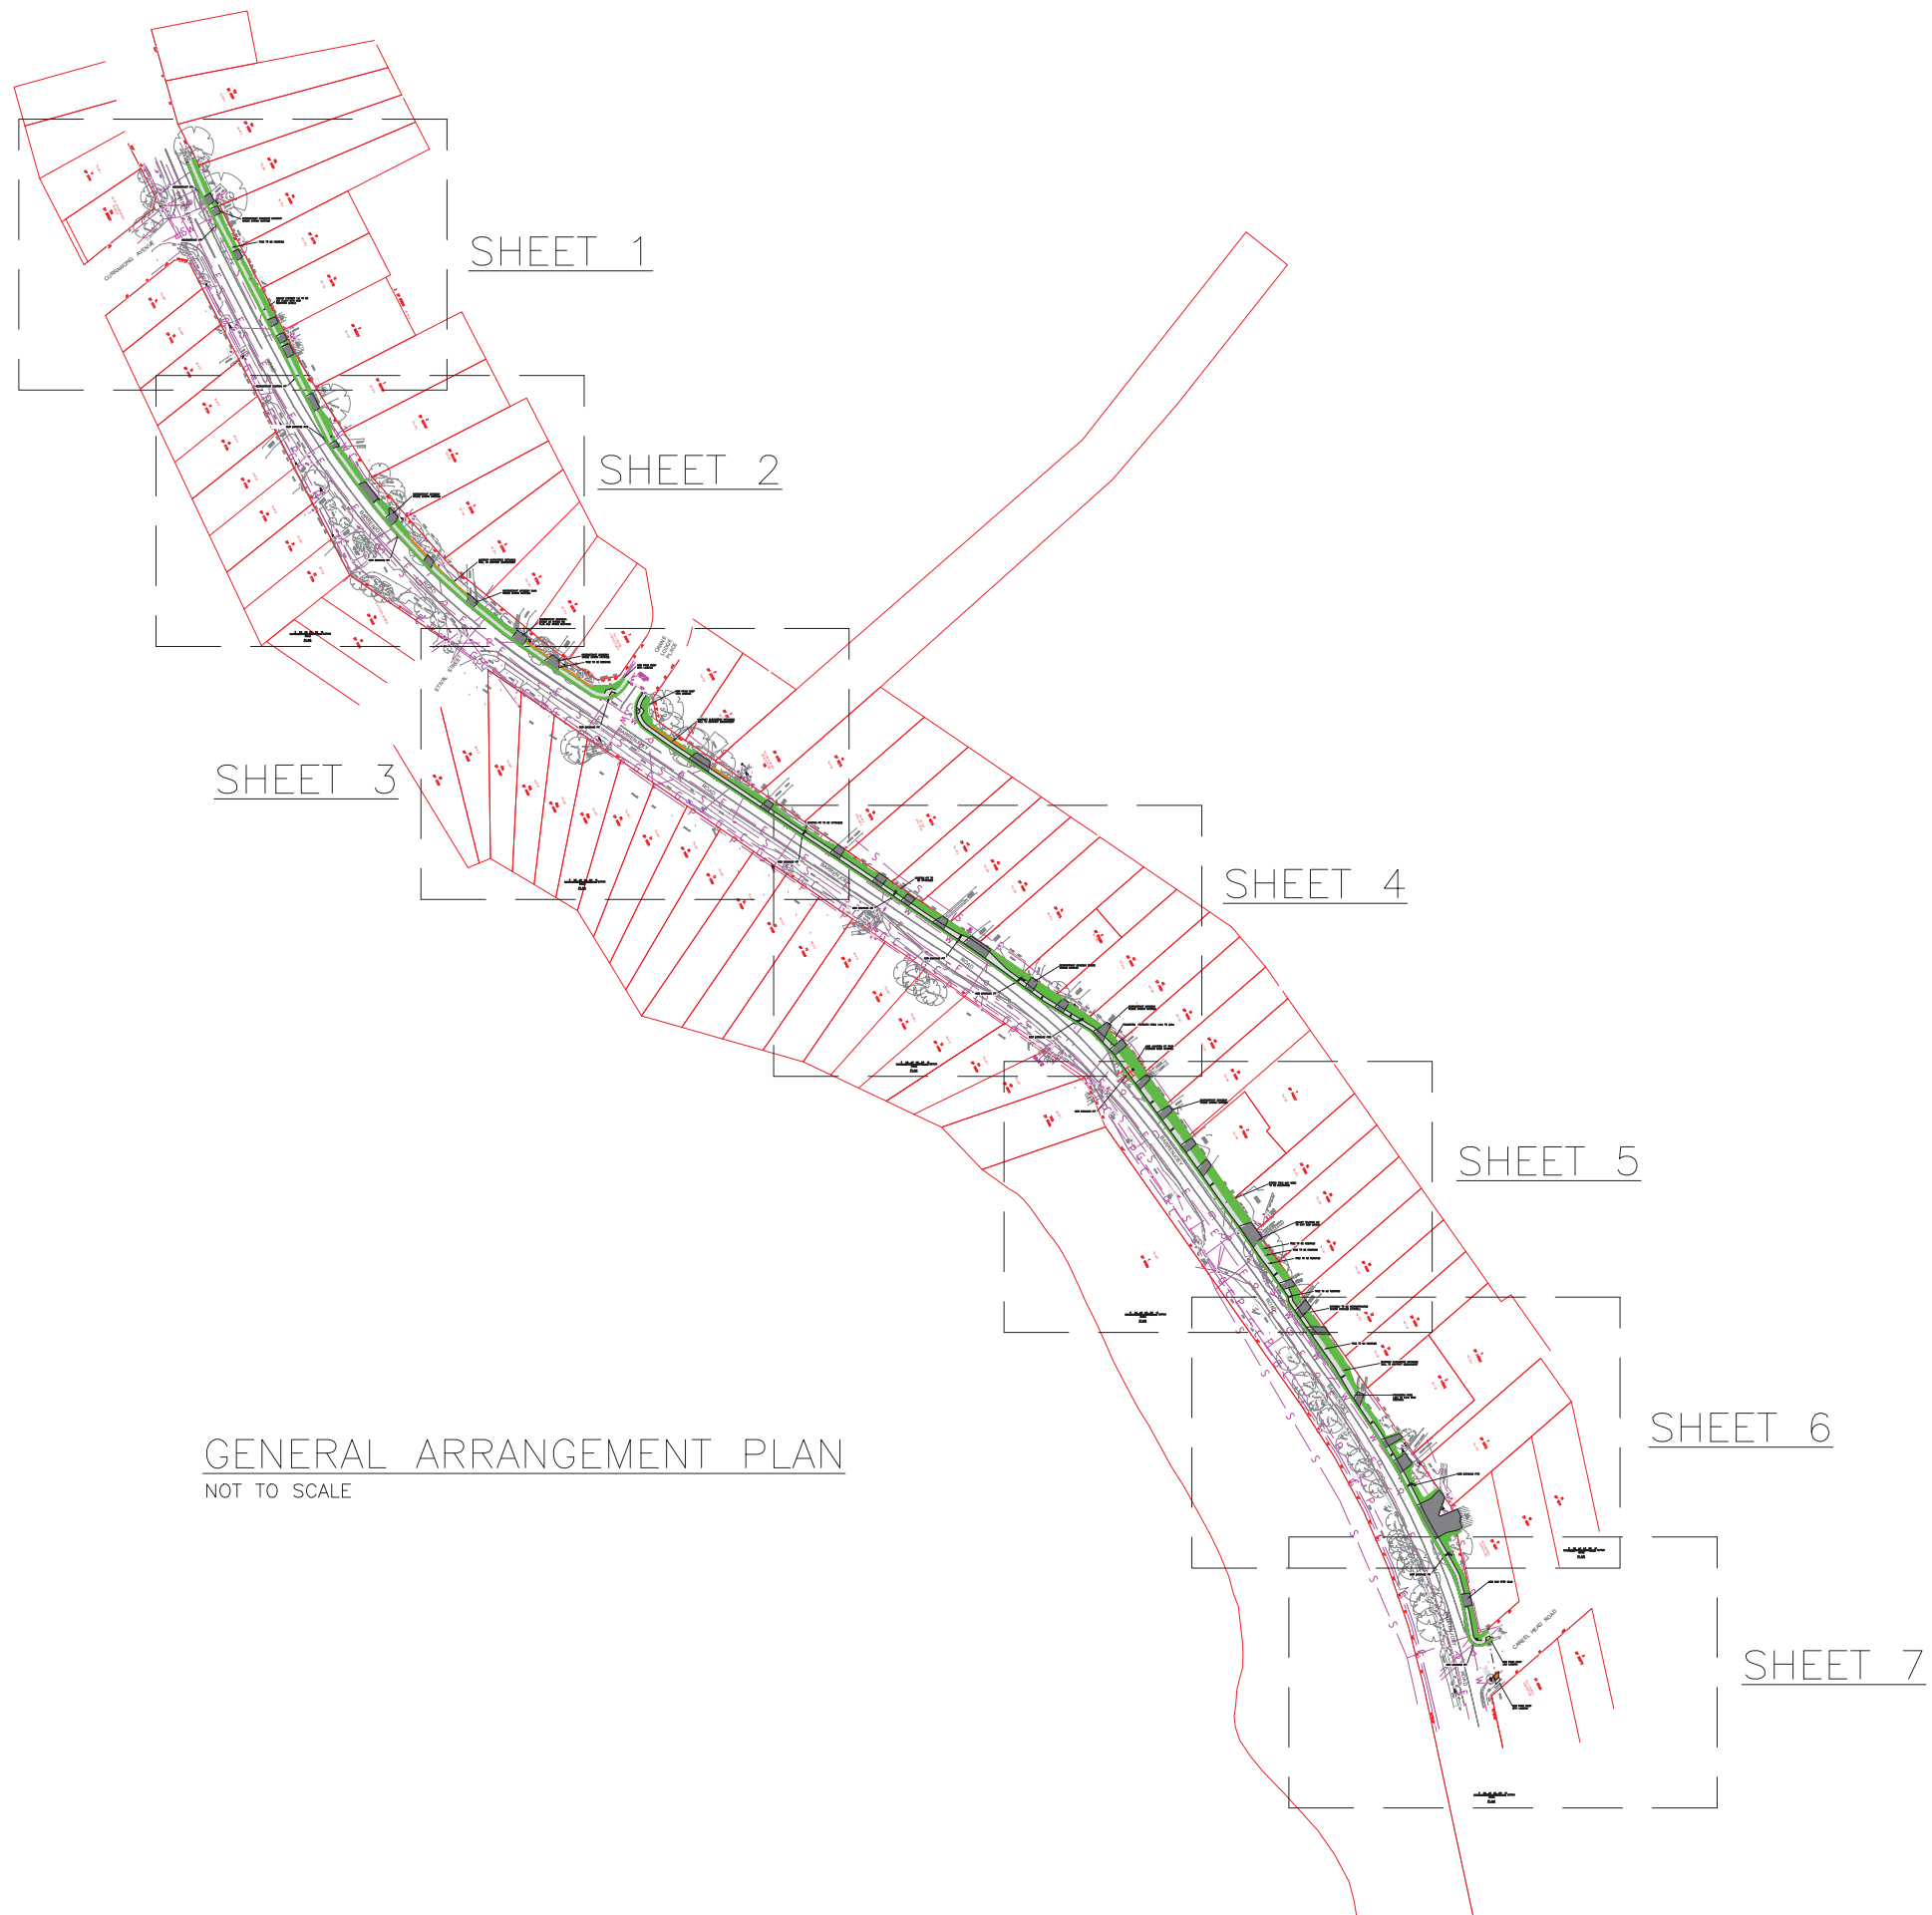

GENERAL ARRANGEMENT PLAN
NOT TO SCALE



NEW FOOTPATH AND KERB/GUTTER
BARRENJOEY ROAD, PALM BEACH
CURRAWONG AVENUE TO CAREEL HEAD ROAD
GENERAL ARRANGEMENT PLAN
SHEET 1

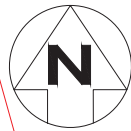

No.2A CURRAWONG
AVENUE
10A
DP 388037

CURRAWONG
AVENUE

BARRENJOEY
ROAD

ROAD

LEGEND



NEW FOOTPATH 1500 WIDE,
25MPa PLAIN CONCRETE, 130
THICK AND BROOM FINISHED
2.5% MAX CROSS-FALL



RECONSTRUCT DRIVEWAY, 25MPa
PLAIN CONCRETE, 130 THICK WITH
SL72 RED 60 TOP COVER
COVE FINISHED



northern
beaches
council

NEW FOOTPATH AND KERB/GUTTER
BARRENJOEY ROAD, PALM BEACH
CURRAWONG AVENUE TO CAREEL HEAD ROAD
CIVIL WORKS
PLAN SHEET 1



LEGEND



NEW FOOTPATH 1500 WIDE,
25MPa PLAIN CONCRETE, 130
THICK AND BROOM FINISHED
2.5% MAX CROSS-FALL



RECONSTRUCT DRIVEWAY, 25MPa
PLAIN CONCRETE, 130 THICK WITH
SL72 RED 60 TOP COVER
COVE FINISHED


0 2.0 4.0 6.0 8.0 10
SCALE
METRES


PLAN



northern
beaches
council

NEW FOOTPATH AND KERB/GUTTER
BARRENJOEY ROAD, PALM BEACH
CURRAWONG AVENUE TO CAREEL HEAD ROAD
CIVIL WORKS
PLAN SHEET 2

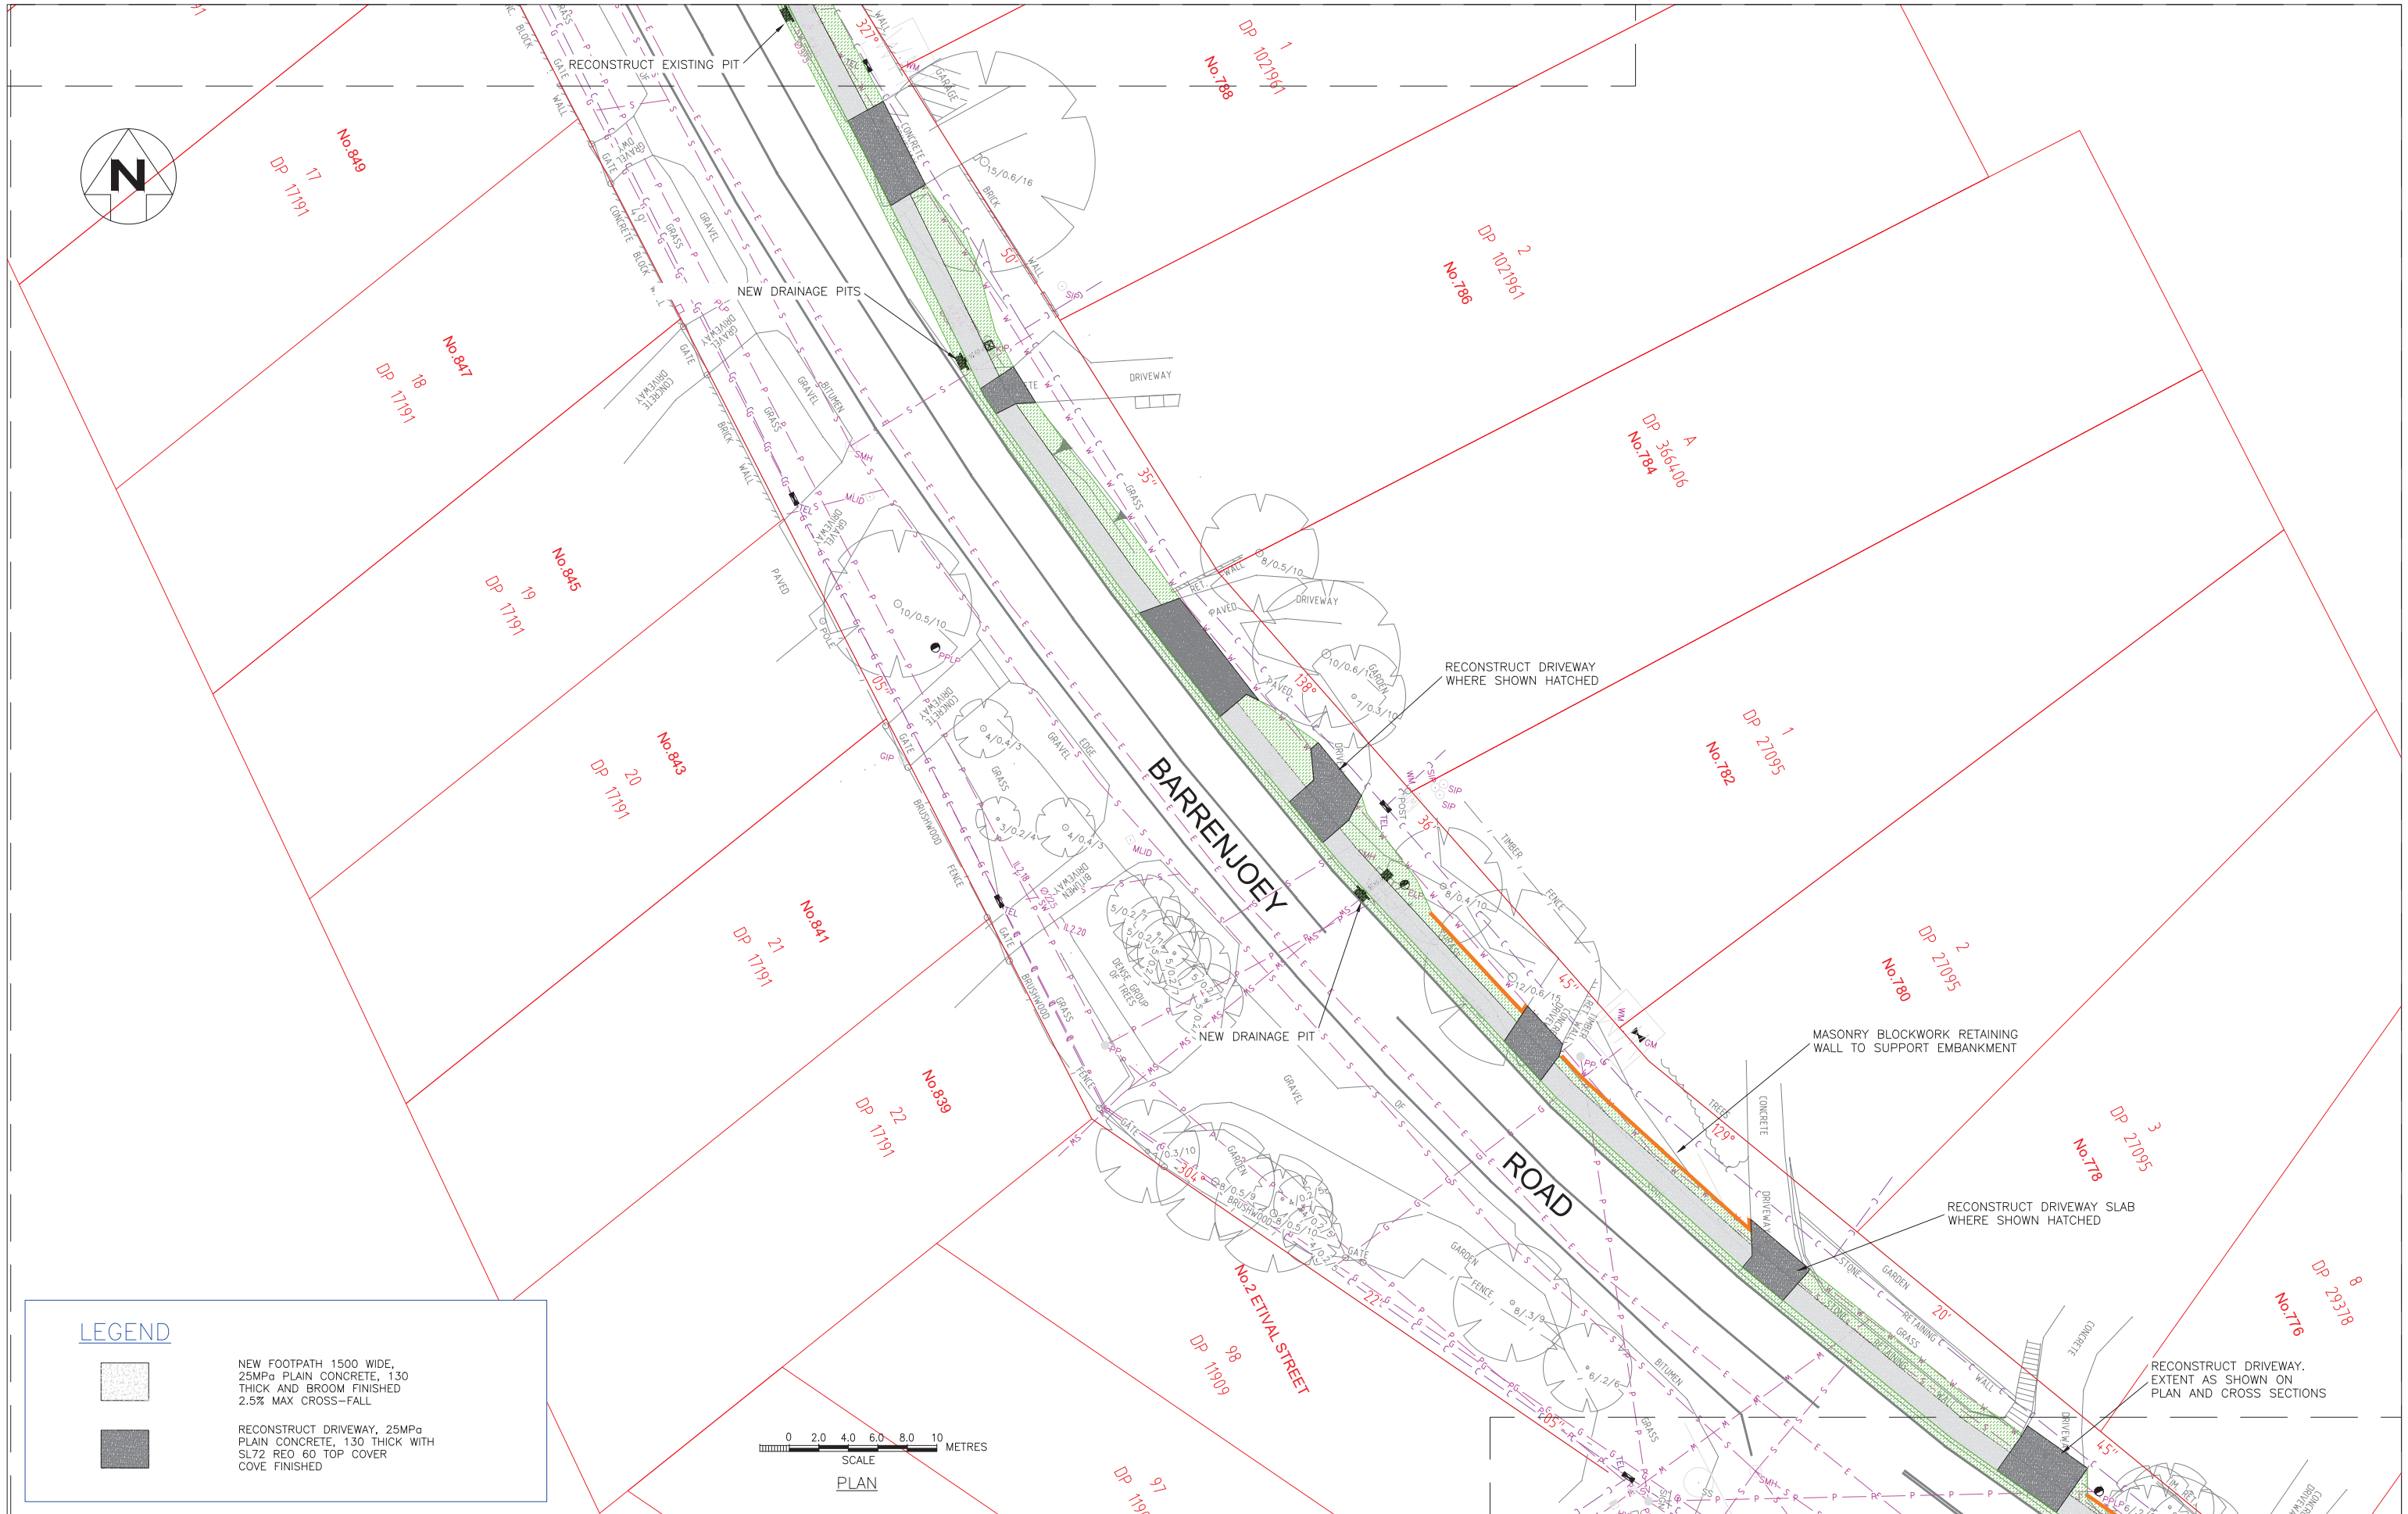

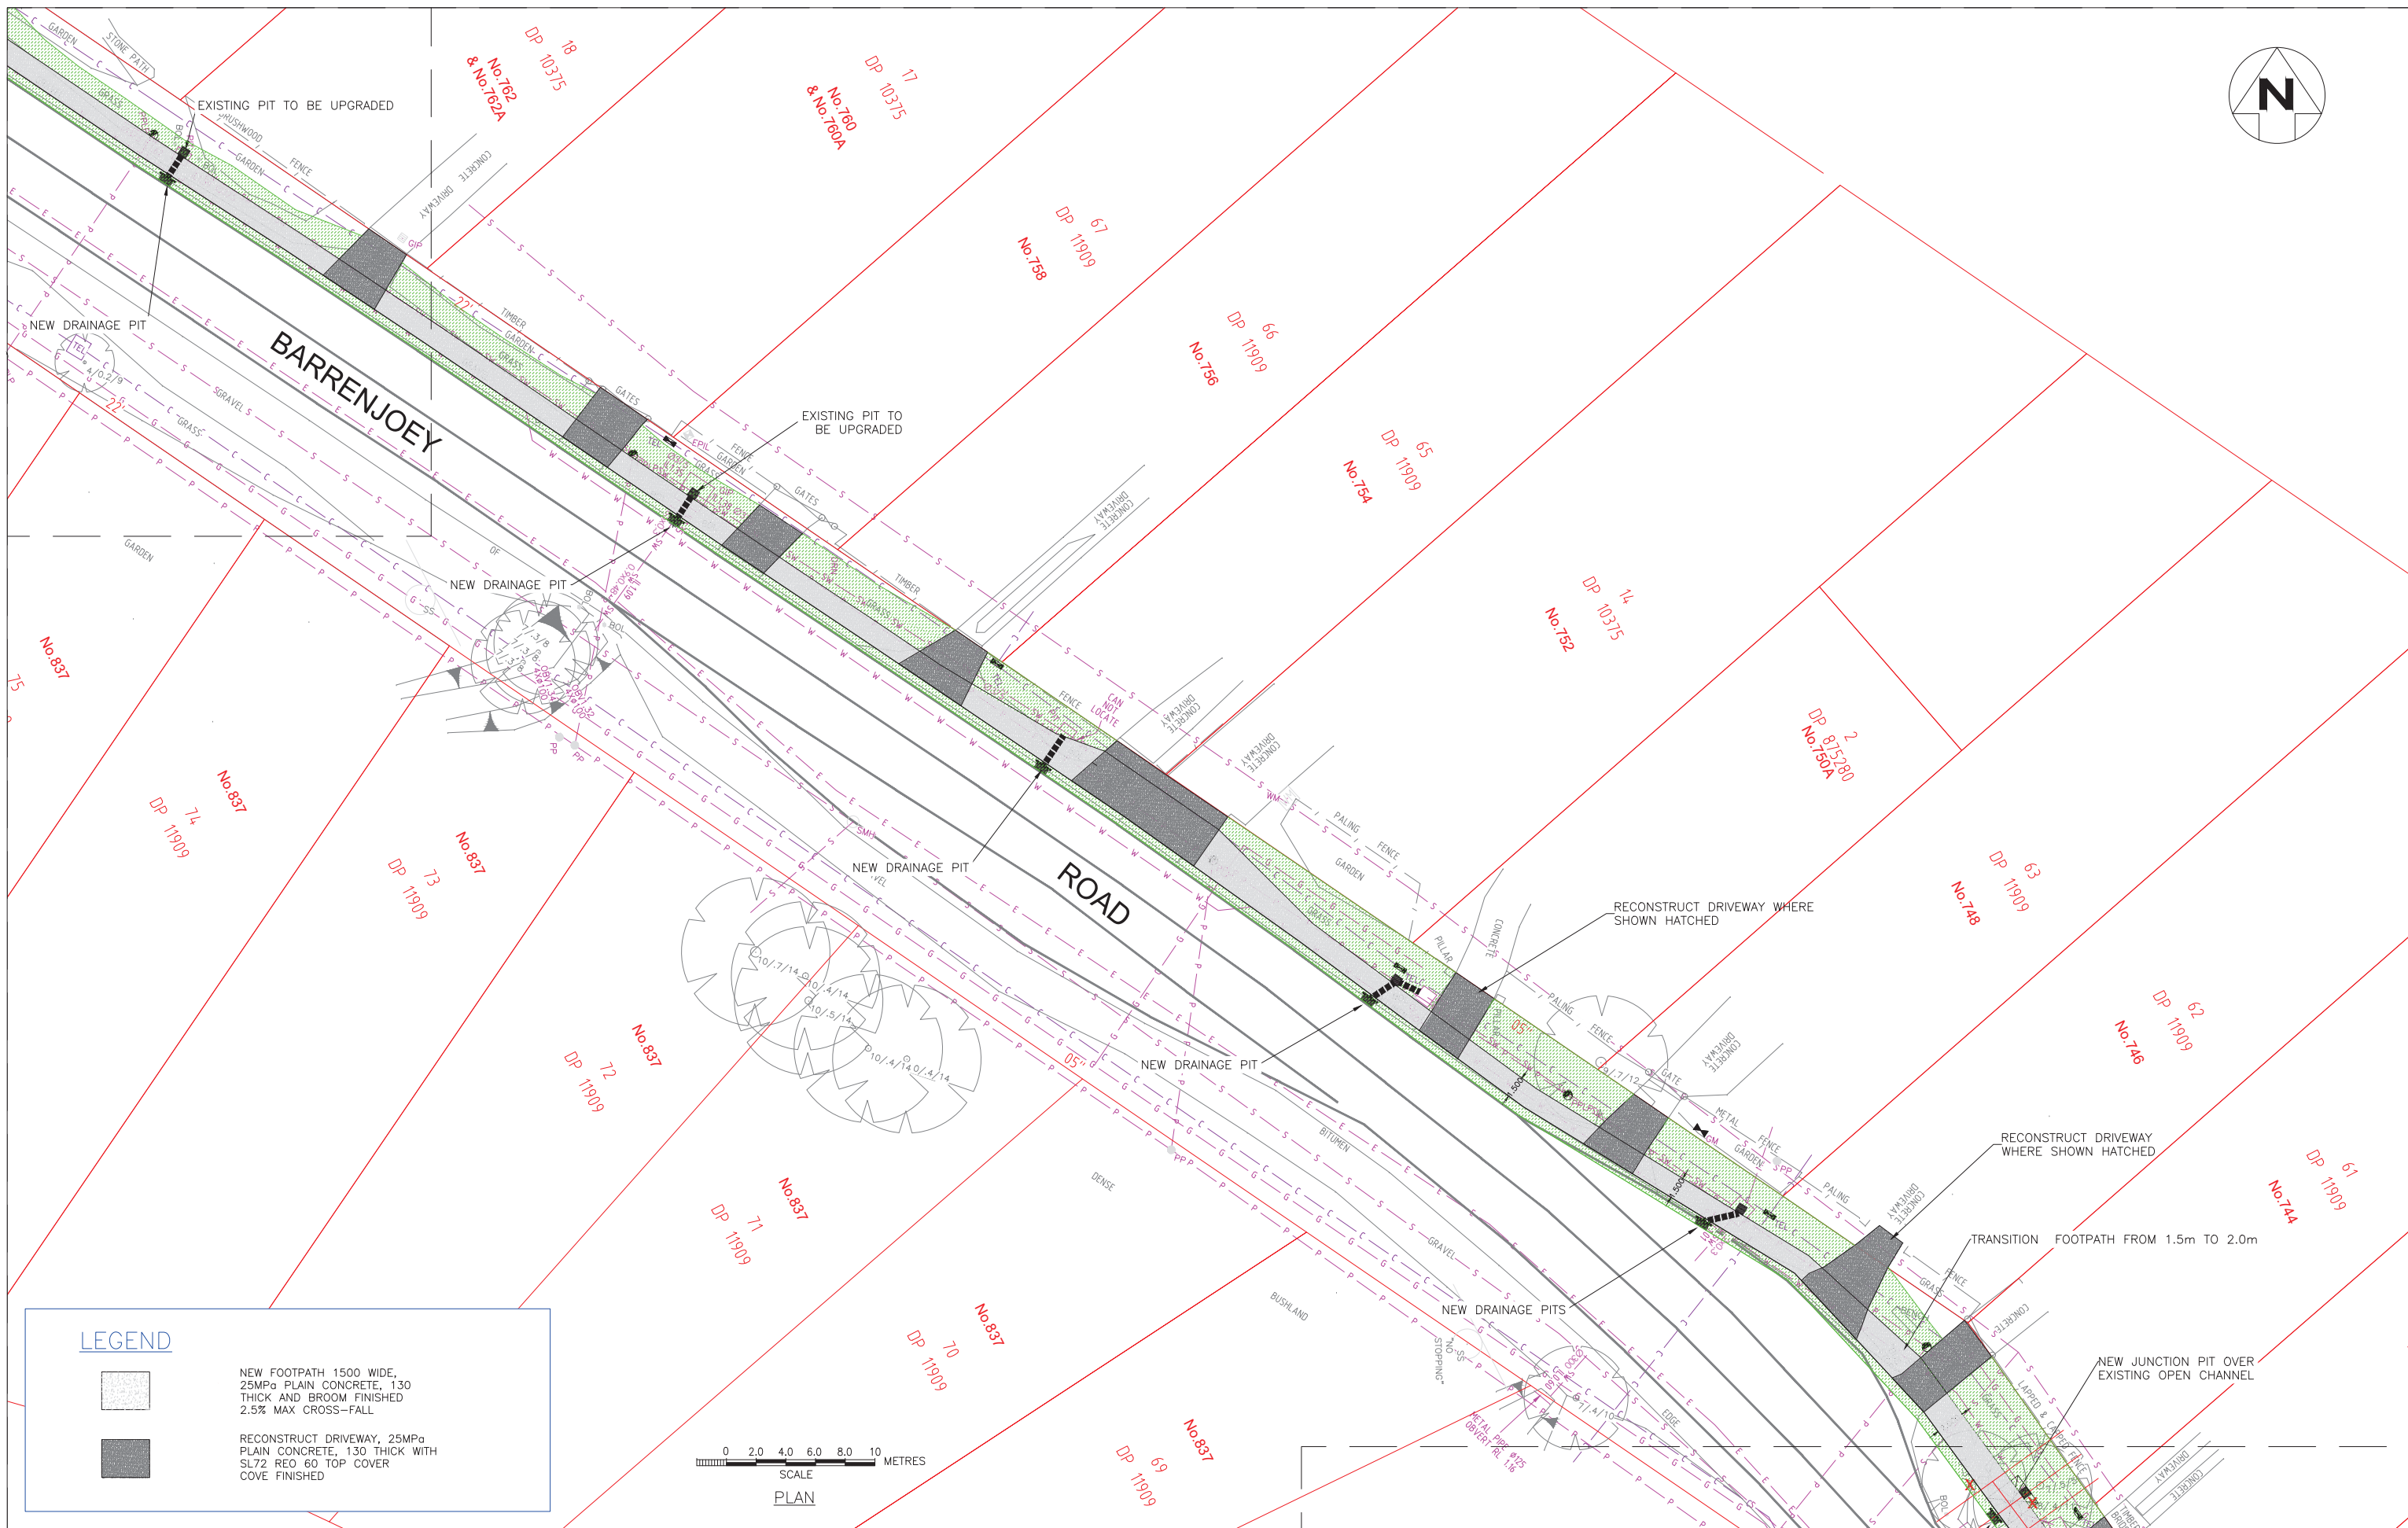

LEGEND



NEW FOOTPATH 1500 WIDE,
25MPa PLAIN CONCRETE, 130
THICK AND BROOM FINISHED
2.5% MAX CROSS-FALL



RECONSTRUCT DRIVEWAY, 25MPa
PLAIN CONCRETE, 130 THICK WITH
SL72 REO 60 TOP COVER
COVE FINISHED

0 2.0 4.0 6.0 8.0 10
SCALE
METRES

PLAN



northern
beaches
council

NEW FOOTPATH AND KERB/GUTTER
BARRENJOEY ROAD, PALM BEACH
CURRAWONG AVENUE TO CAREEL HEAD ROAD
CIVIL WORKS
PLAN SHEET 4




LEGEND



NEW FOOTPATH 1500 WIDE,
25MPa PLAIN CONCRETE, 130
THICK AND BROOM FINISHED
2.5% MAX CROSS-FALL



RECONSTRUCT DRIVEWAY, 25MPa
PLAIN CONCRETE, 130 THICK WITH
SL72 RED 60 TOP COVER
COVE FINISHED

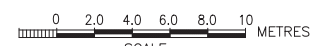

SCALE
PLAN



northern
beaches
council

NEW FOOTPATH AND KERB/GUTTER
BARRENJOEY ROAD, PALM BEACH
CURRAWONG AVENUE TO CAREEL HEAD ROAD
CIVIL WORKS
PLAN SHEET 5

