





Revised plans April 2023

NEW FOOTPATH AND ANCILLARIES
BARRENJOEY ROAD, PALM BEACH
FROM CURRAWONG AVE TO CAREEL HEAD ROAD

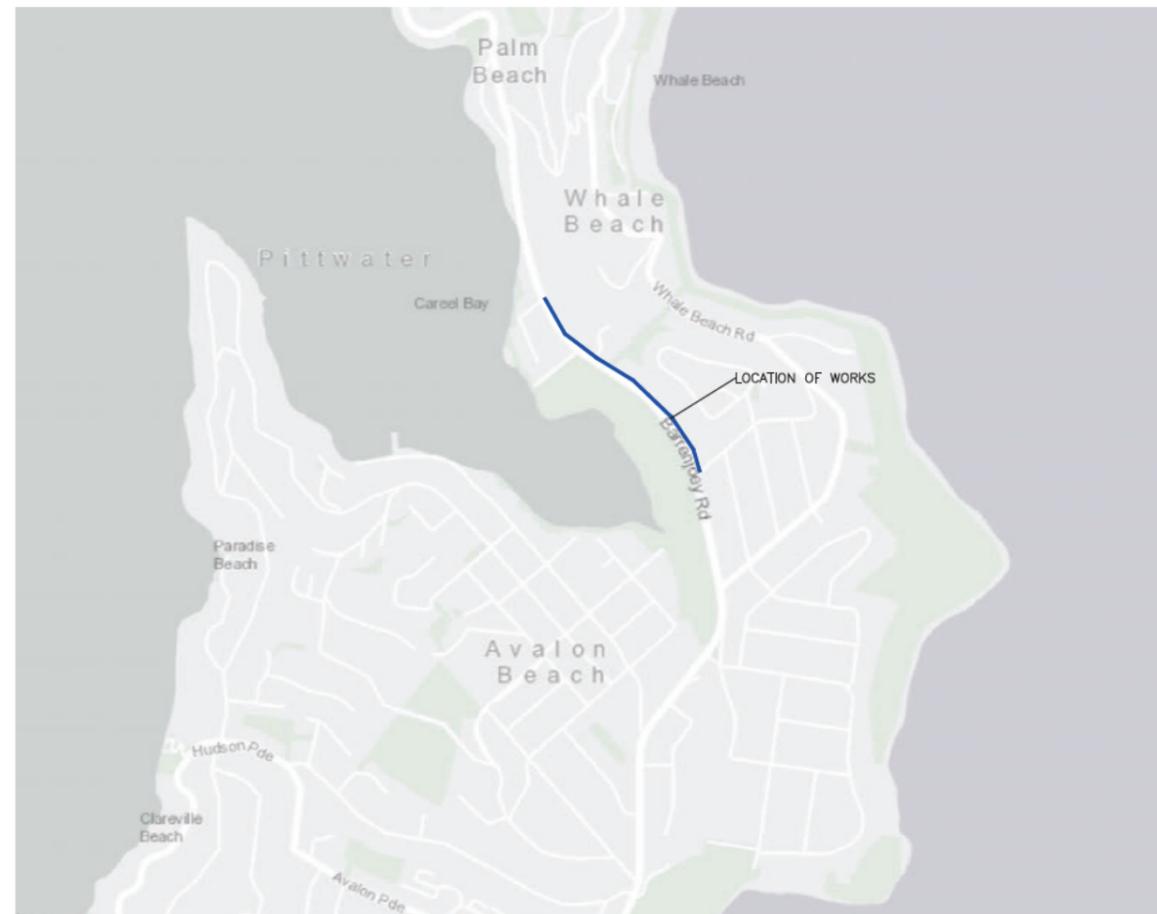

LOCALITY PLAN
NOT TO SCALE



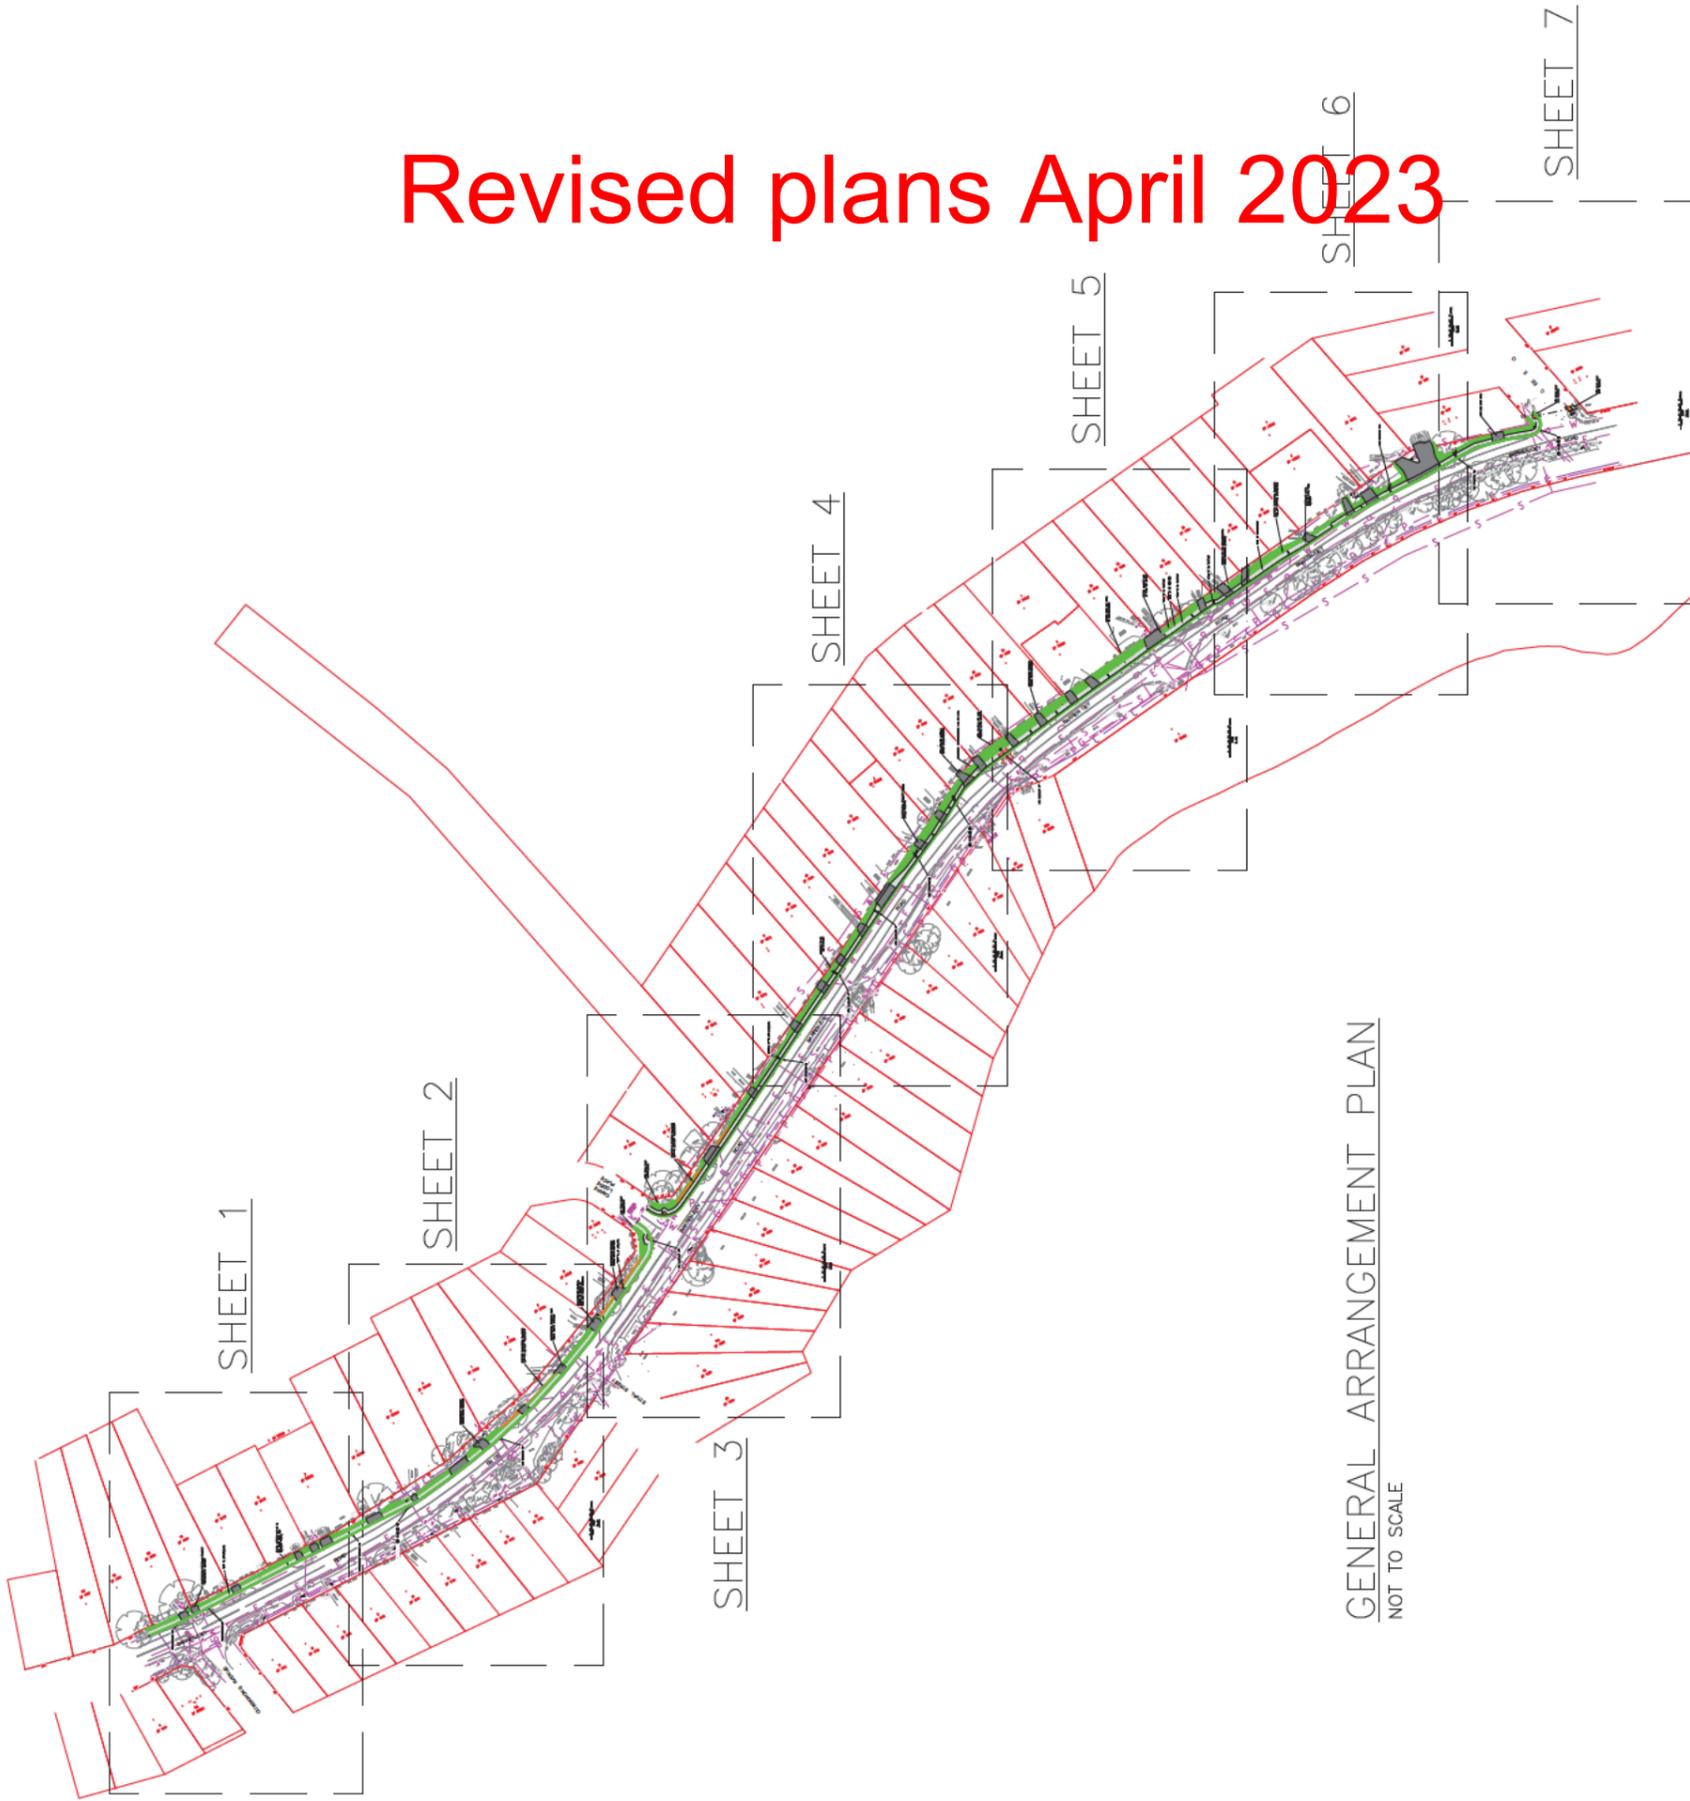

Revised plans April 2023


GENERAL ARRANGEMENT PLAN
NOT TO SCALE



northern
beaches
council

NEW FOOTPATH AND KERB/GUTTER
BARRENJOEY ROAD, PALM BEACH
CURRAWONG AVENUE TO CAREEL HEAD ROAD
GENERAL ARRANGEMENT PLAN
SHEET 1

Revised plans April 2023

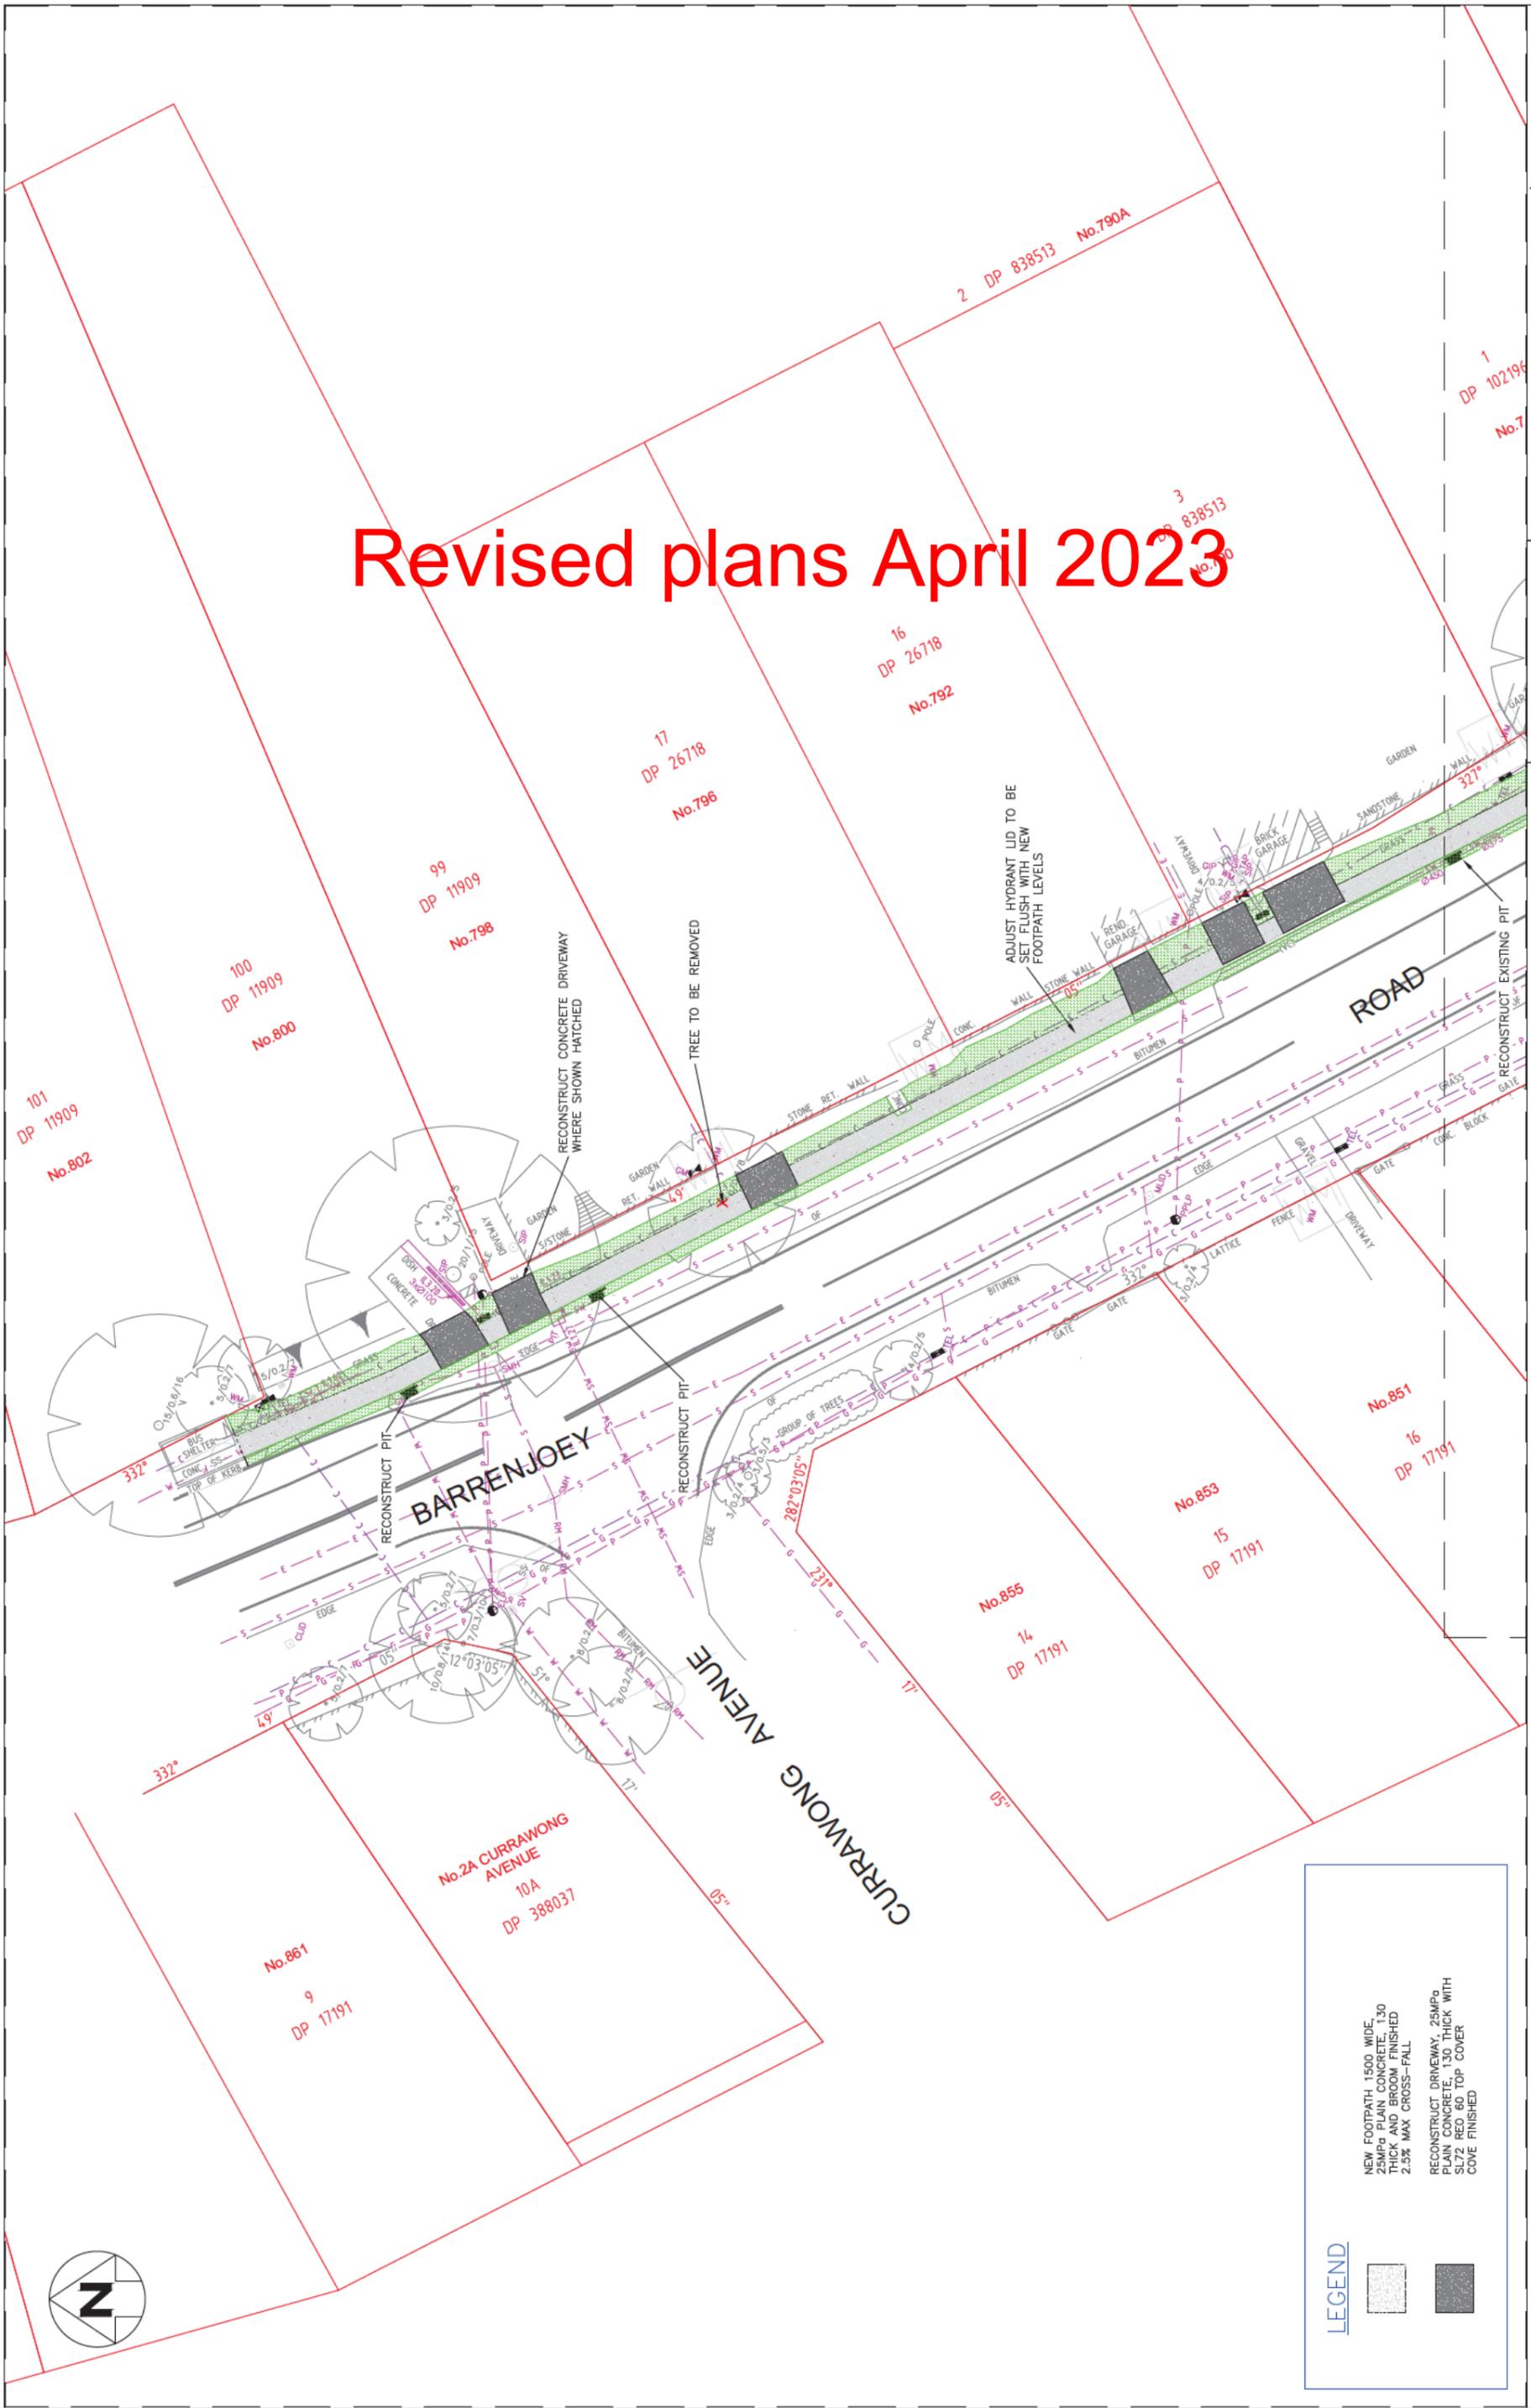

LEGEND


	NEW FOOTPATH 1500 WIDE, 25MPa PLAIN CONCRETE, 130 THICK AND BROOM FINISHED 2.3% MAX CROSS-FALL
	RECONSTRUCT DRIVEWAY, 25MPa PLAIN CONCRETE, 130 THICK WITH SL/2 RED 60 TOP COVER COVE FINISHED

NEW FOOTPATH AND KERB/GUTTER
BARRENJOEY ROAD, PALM BEACH
CURRAWONG AVENUE TO CAREEL HEAD ROAD
CIVIL WORKS
PLAN SHEET 1



northern
beaches
council

Revised plans April 2023

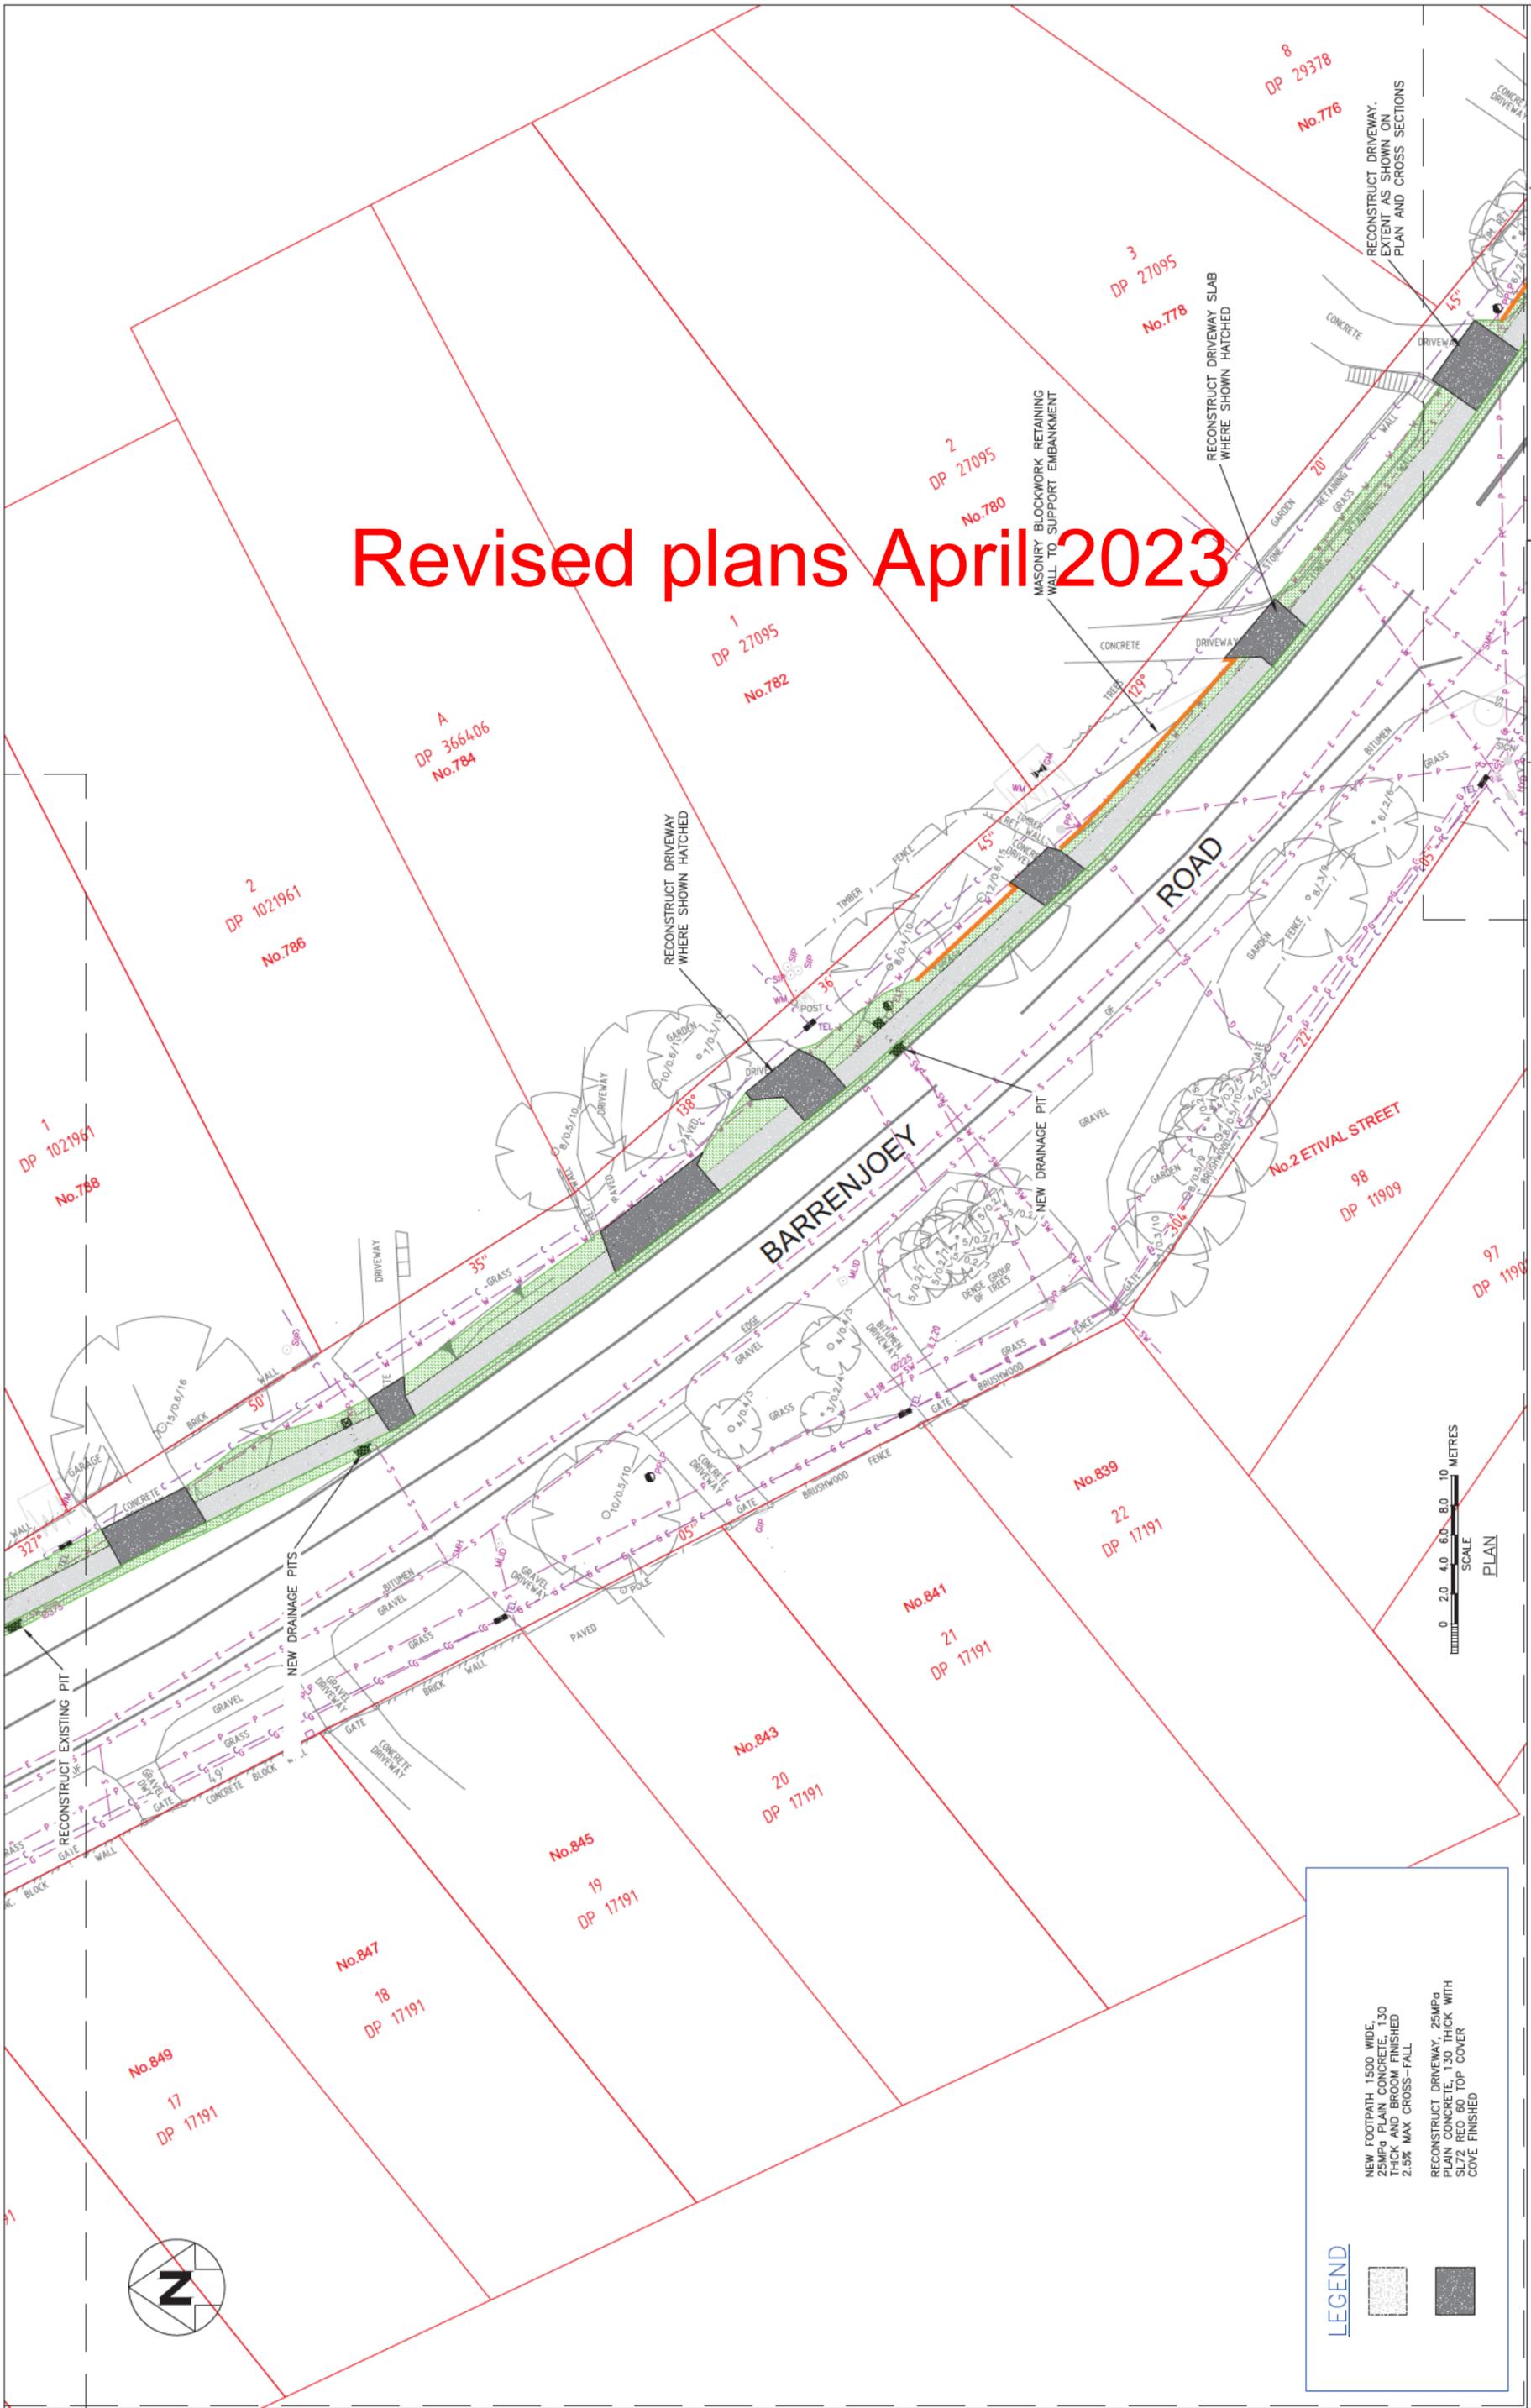

LEGEND


- NEW FOOTPATH, 1500 WIDE, 25MPG PLAIN CONCRETE, 130 THICK AND BROOM FINISHED 2.5% MAX CROSS-FALL
- RECONSTRUCT DRIVEWAY, 25MPG PLAIN CONCRETE, 130 THICK WITH SL/2 RED 60 TOP COVER COVE FINISHED

NEW FOOTPATH AND KERB/GUTTER
BARRENJOEY ROAD, PALM BEACH
CURRAWONG AVENUE TO CAREEL HEAD ROAD
CIVIL WORKS
PLAN SHEET 2



northern
beaches
council

Revised plans April 2023

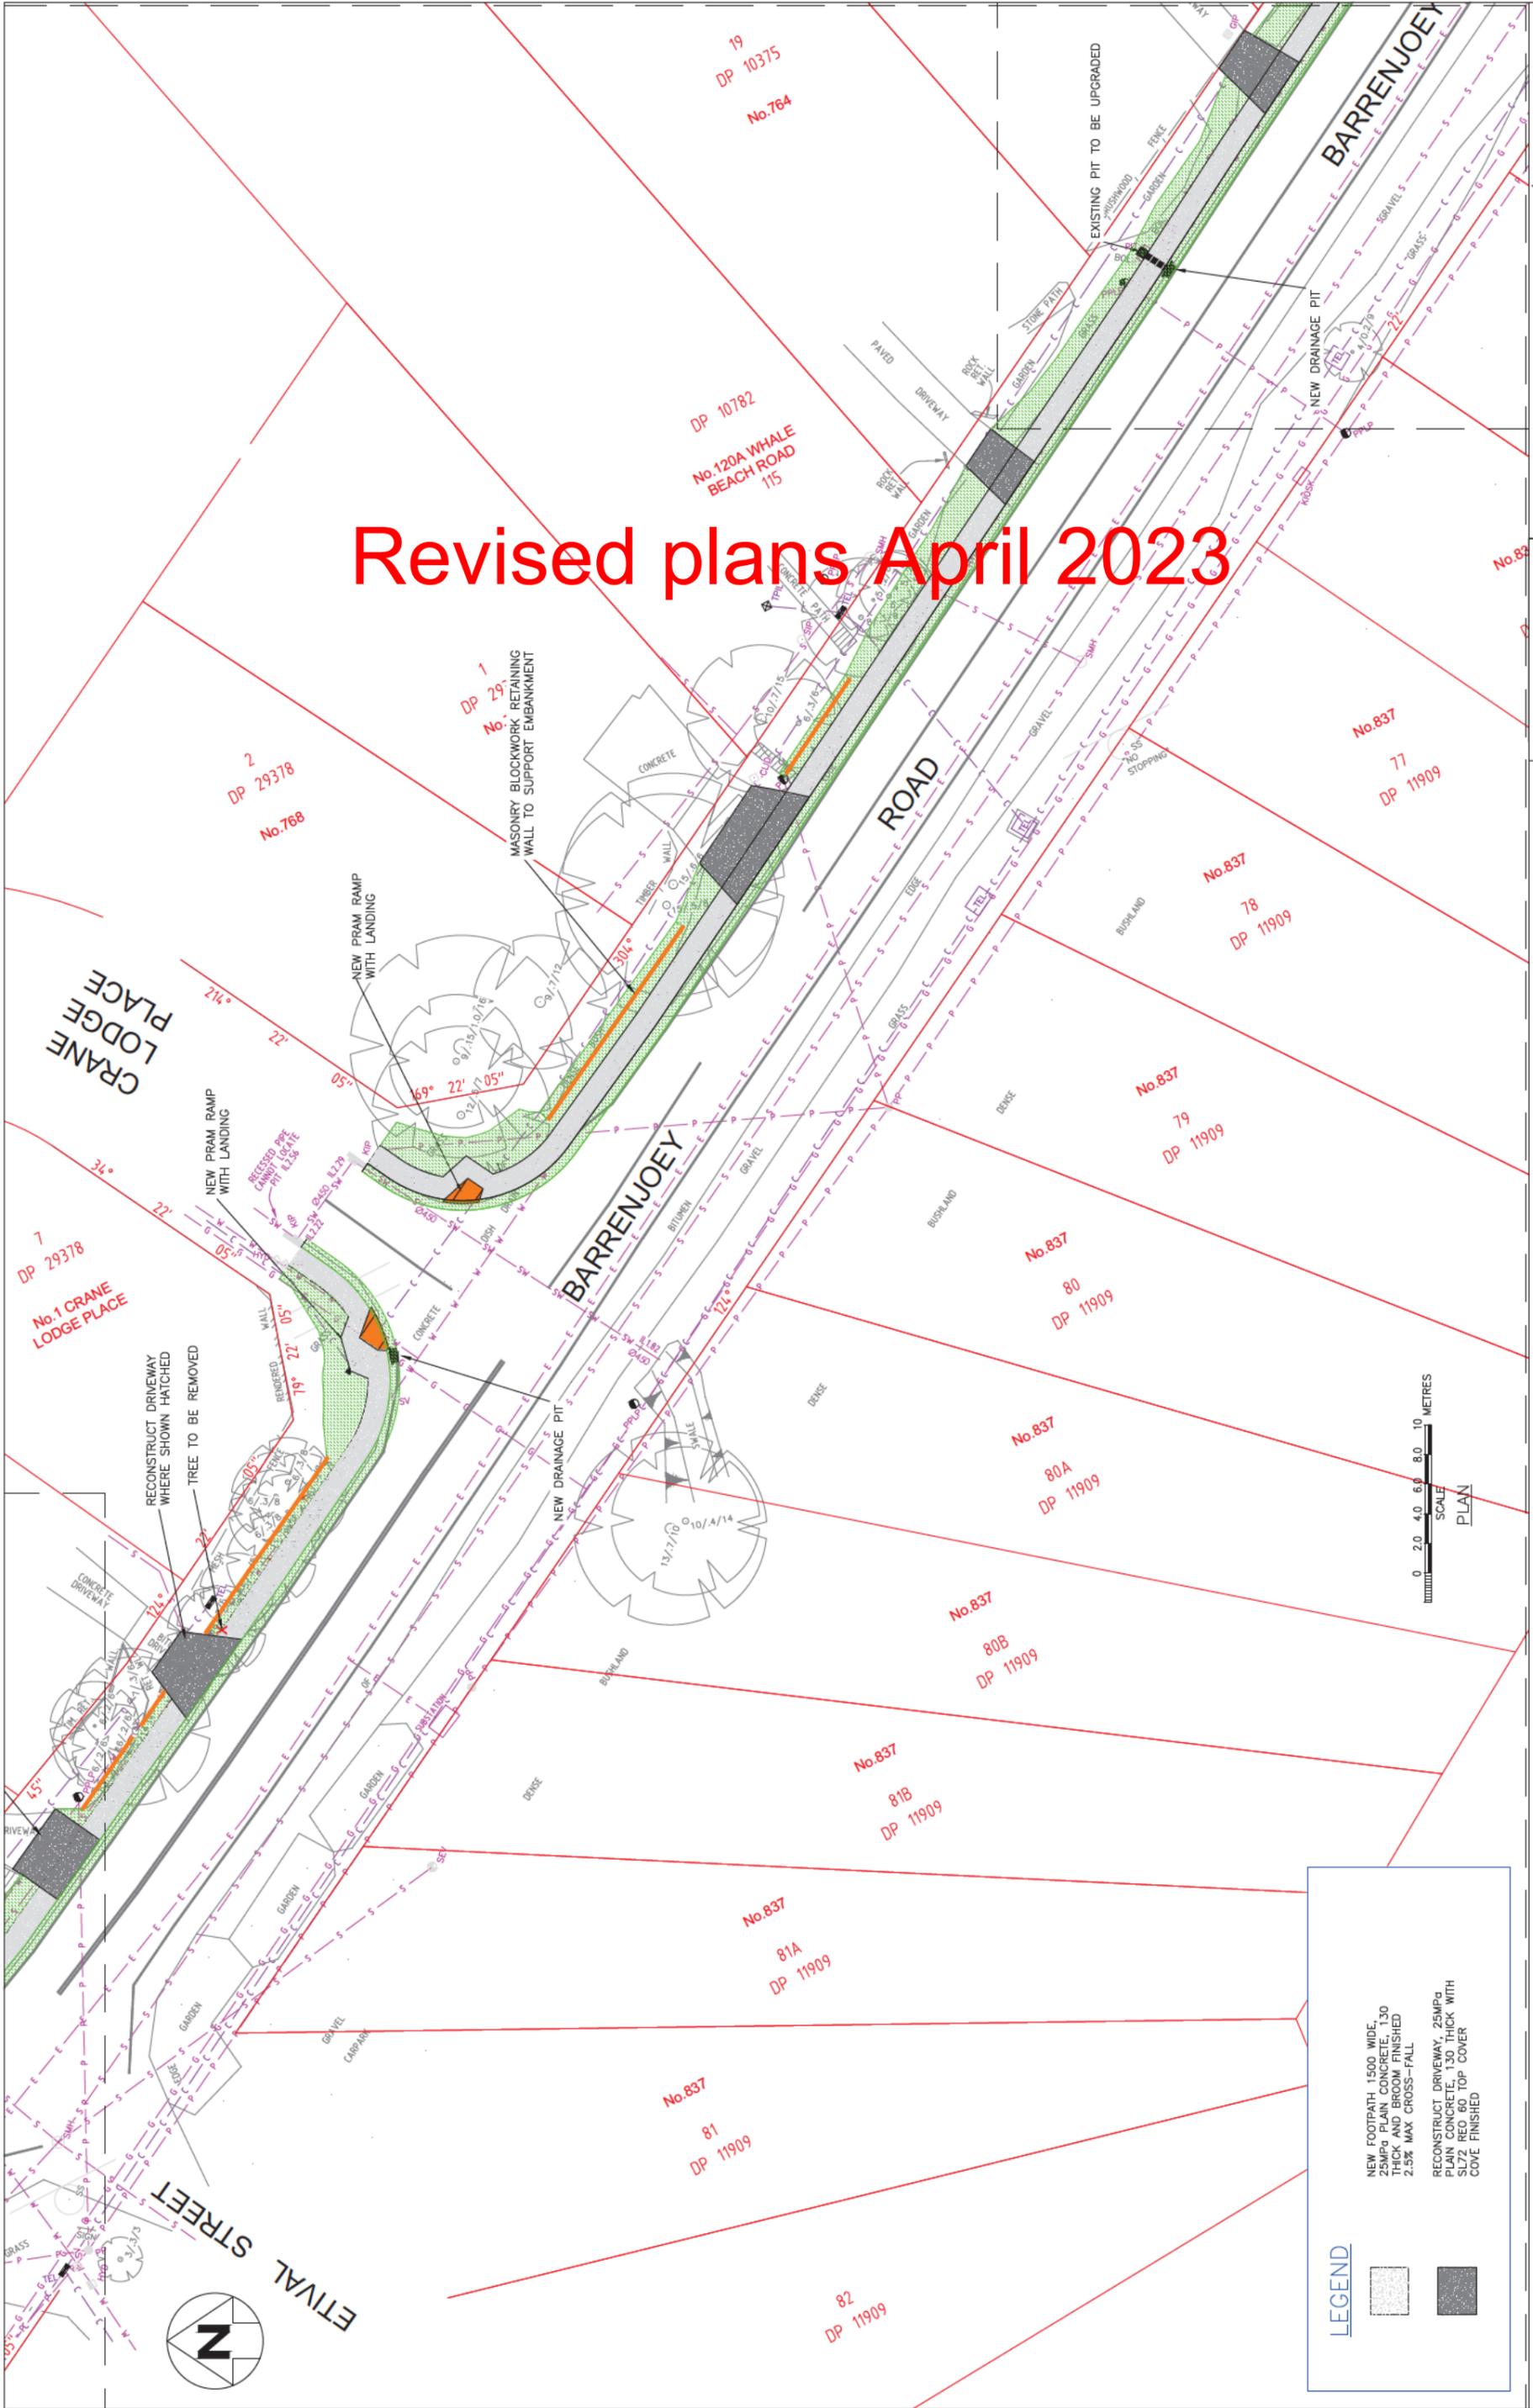


LEGEND

	NEW FOOTPATH, 1500 WIDE, 25MPg PLAIN CONCRETE, 130 THICK AND BROOM FINISHED 2.5% MAX CROSS-FALL
	RECONSTRUCT DRIVEWAY, 25MPg PLAIN CONCRETE, 130 THICK WITH SL/2 RED 60 TOP COVER COVE FINISHED



Revised plans April 2023

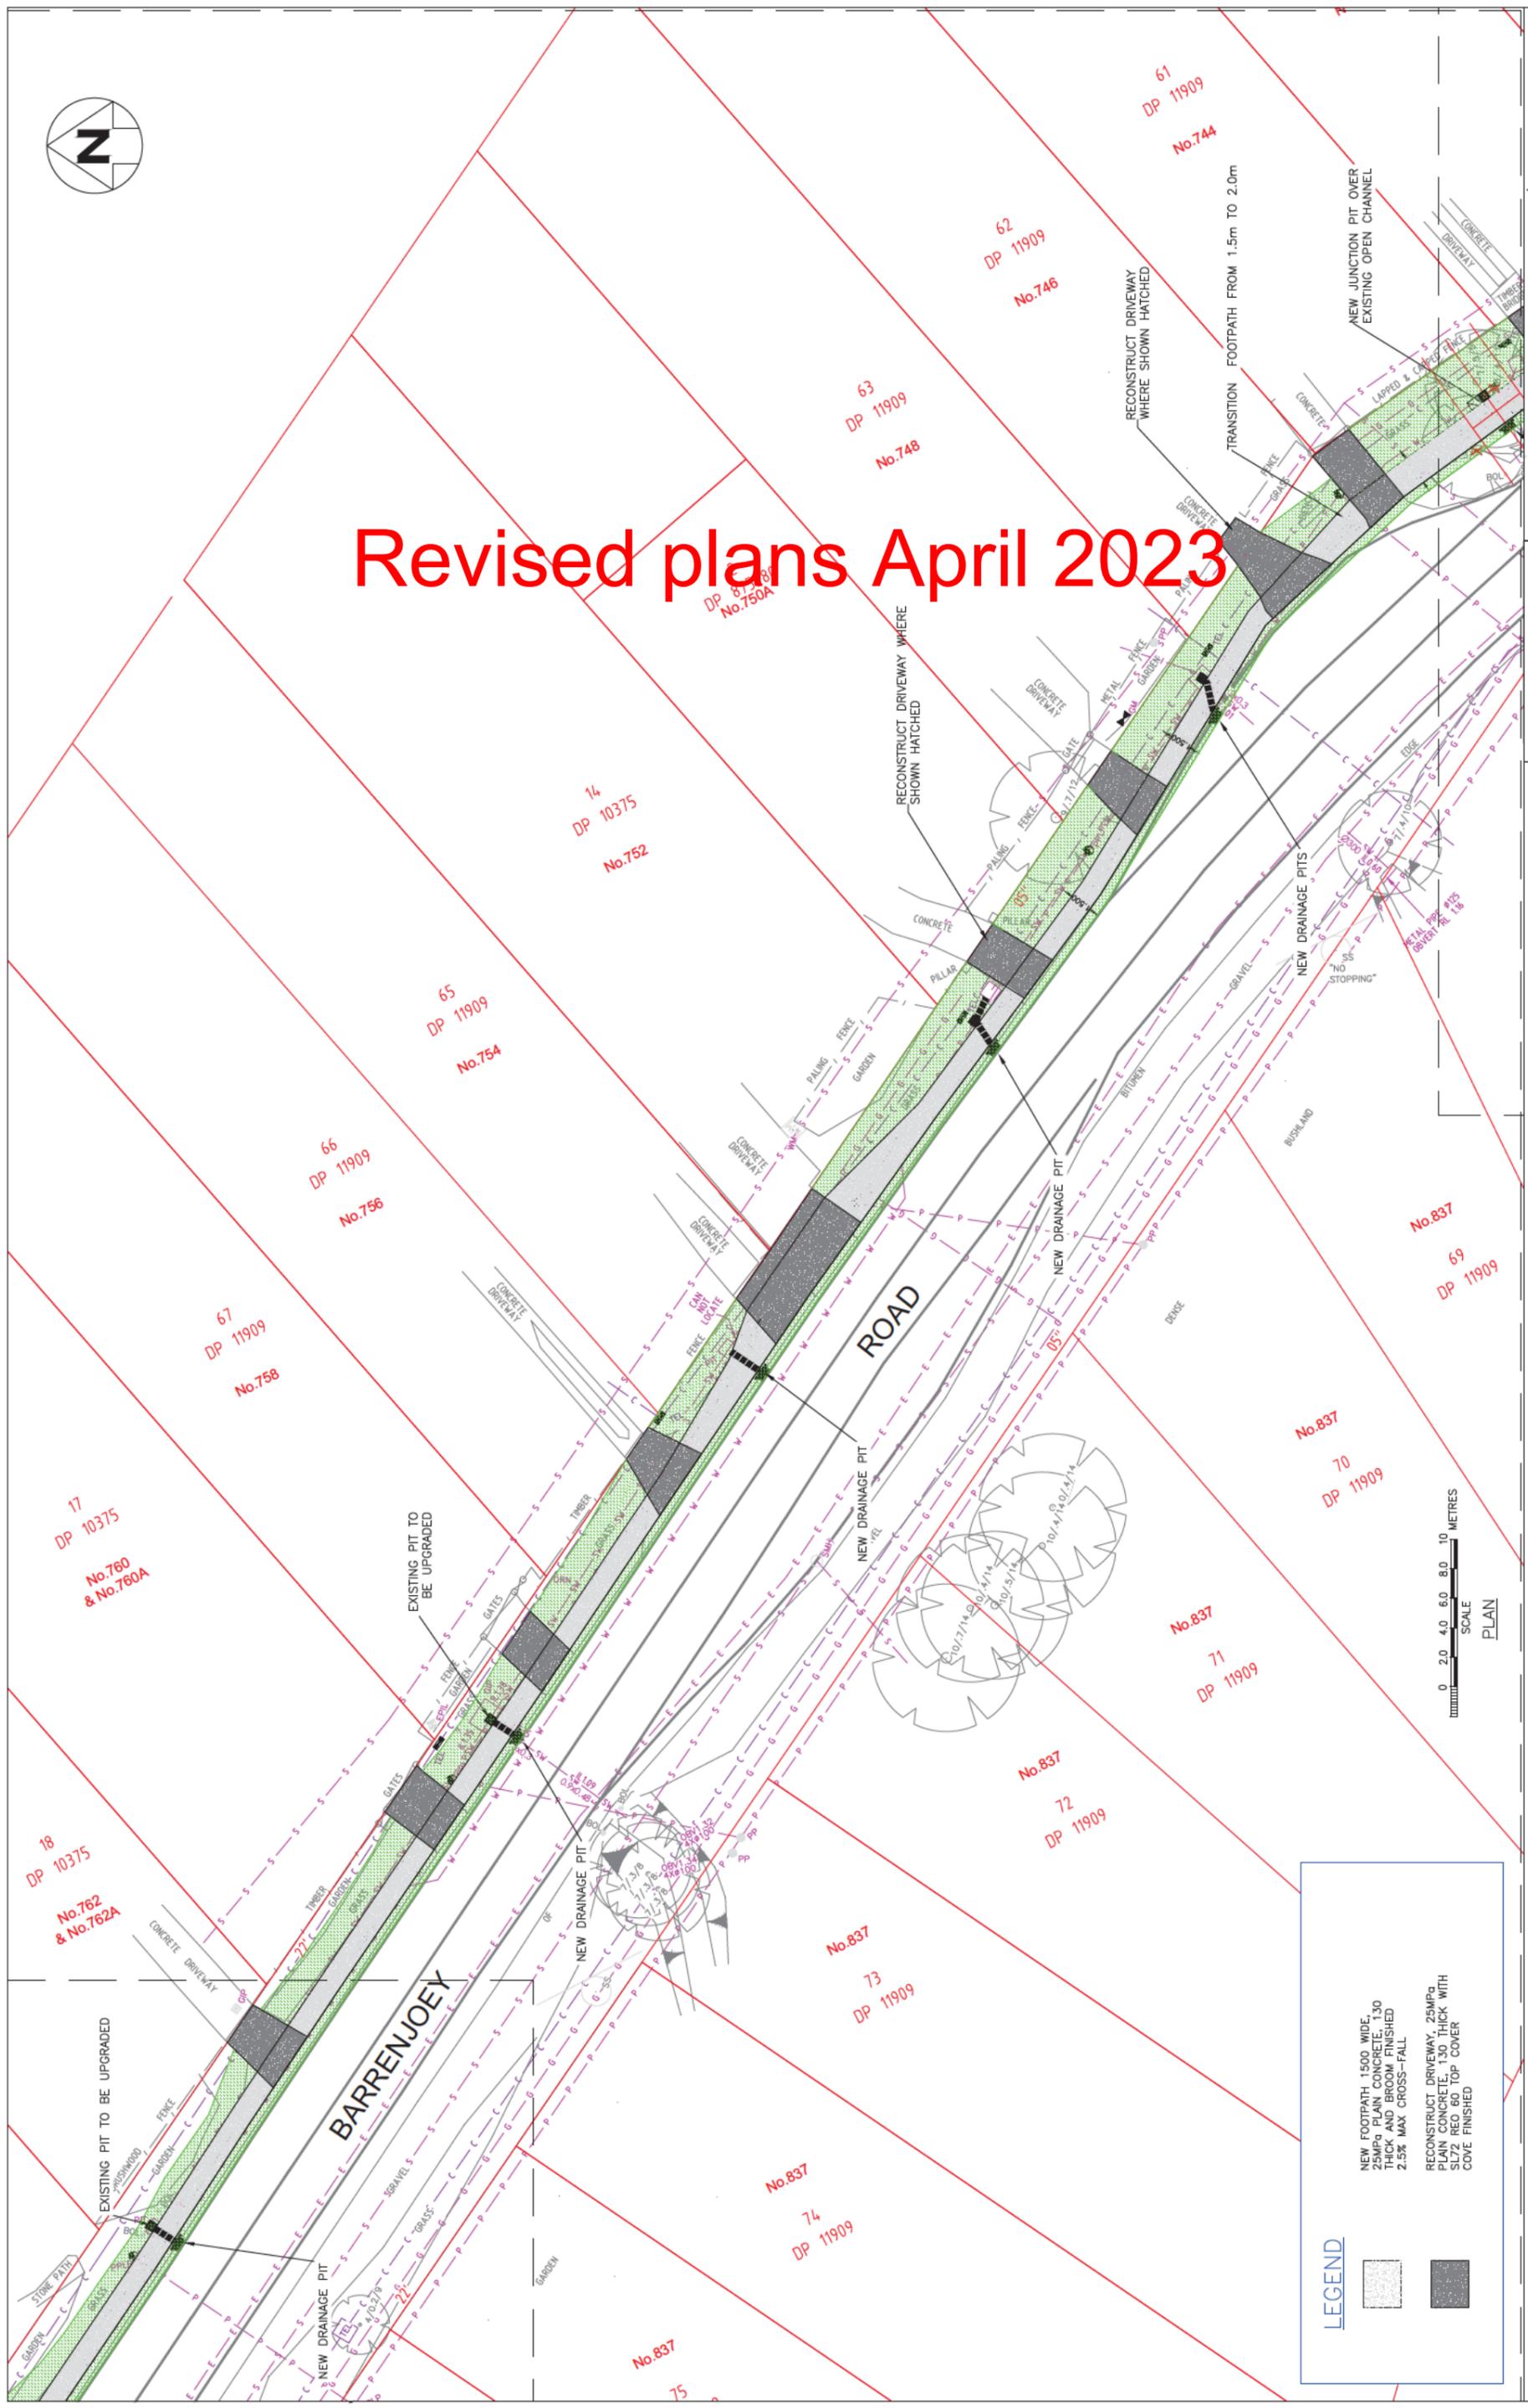


LEGEND

	NEW FOOTPATH, 1500 WIDE, 25MPa PLAIN CONCRETE, 150mm THICK, BRUSH FINISHED, 2.5% MAX CROSS-FALL
	RECONSTRUCT DRIVEWAY, 25MPa PLAIN CONCRETE, 150mm THICK WITH SL72 REQ. 60 TOP COVER, COVE FINISHED



Revised plans April 2023

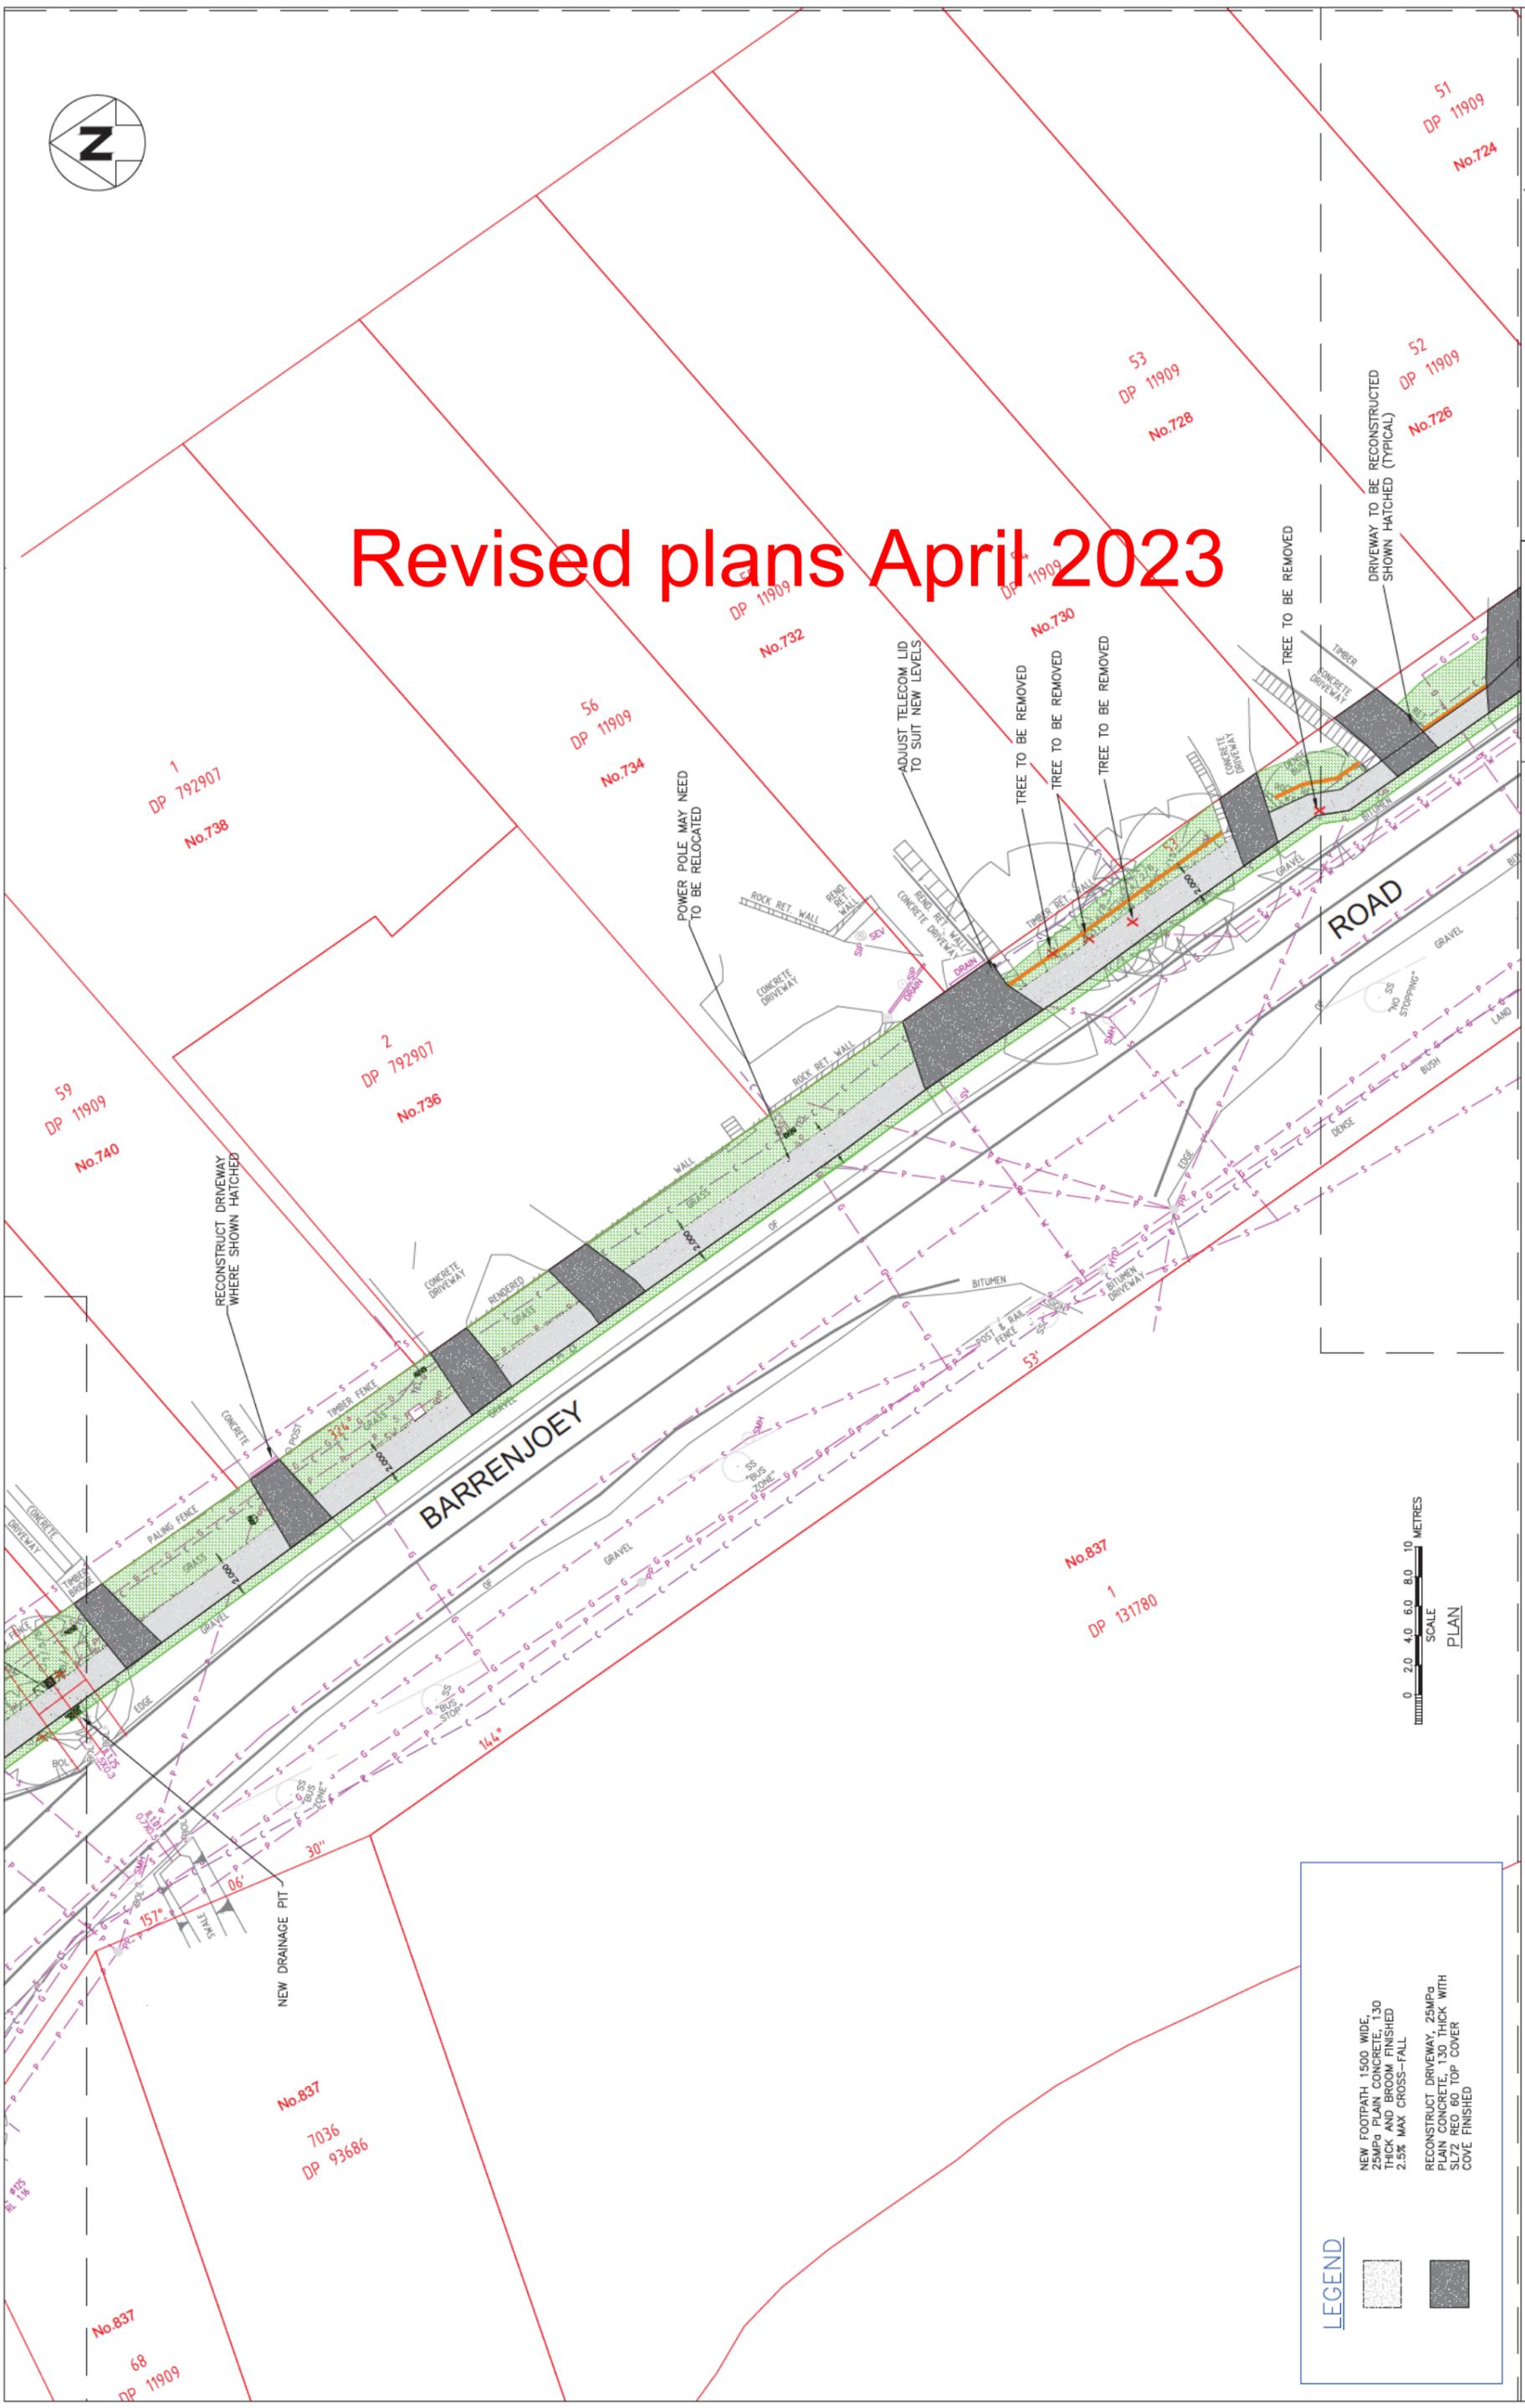

51 DP 11909 No.724
52 DP 11909 No.726
53 DP 11909 No.728

1 DP 792907 No.738

56 DP 11909 No.734

DP 11909 No.732

DP 11909 No.730

59 DP 11909 No.740

2 DP 792907 No.736

No.837
1 DP 131780

No.837
7036 DP 93686

No.837
68 DP 11909



LEGEND

	NEW FOOTPATH, 1500 WIDE, 25MPG PLAIN CONCRETE, 130 THICK AND BROOM FINISHED 2.5% MAX CROSS-FALL
	RECONSTRUCT DRIVEWAY, 25MPG PLAIN CONCRETE, 130 THICK WITH SL/2 RED 60 TOP COVER COVE FINISHED

northern beaches council
NEW FOOTPATH AND KERB/GUTTER
BARRENJOEY ROAD, PALM BEACH
CURRAWONG AVENUE TO CAREEL HEAD ROAD
CIVIL WORKS
PLAN SHEET 5




Revised plans April 2023

NEW FOOTPATH AND KERB/GUTTER
BARRENJOEY ROAD, PALM BEACH
CURRAWONG AVENUE TO CAREEL HEAD ROAD
CIVIL WORKS
PLAN SHEET 6



northern
beaches
council

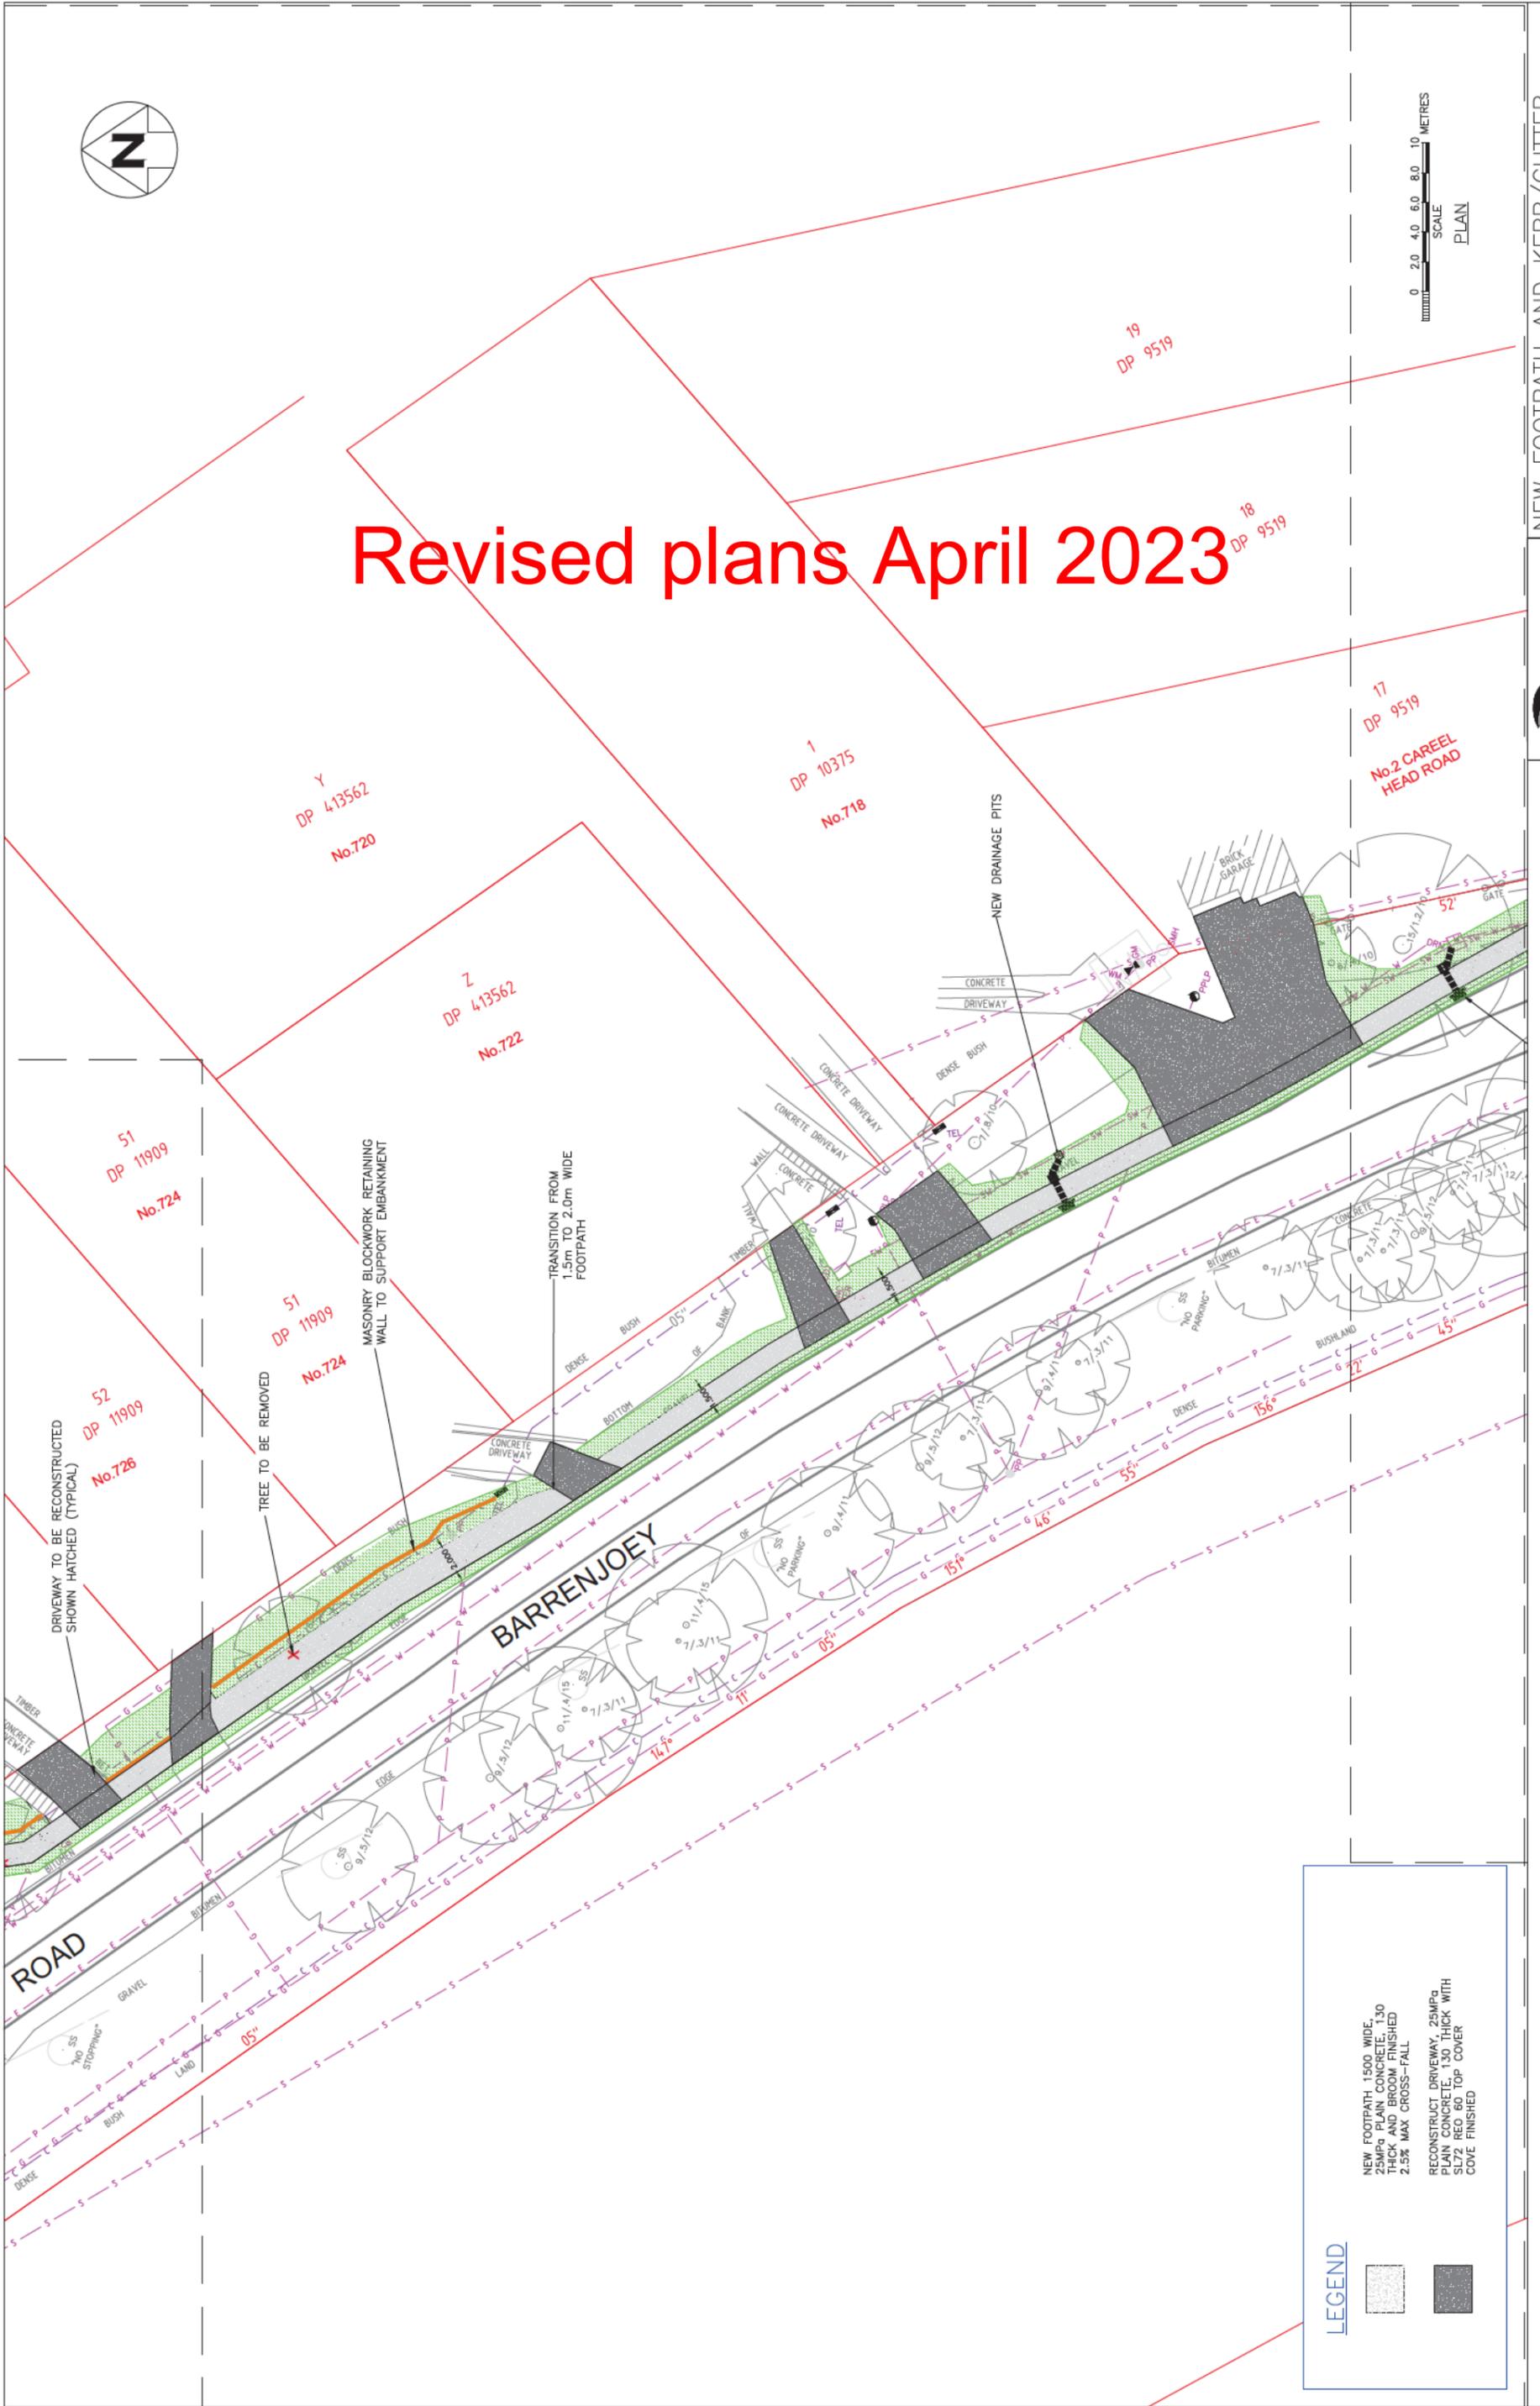


NEW FOOTPATH - 1.500 WIDE
25MPa PLAIN CONCRETE, 150
THICK, MAX CROSS FINISHED
2.5% MAX CROSS-FALL


RECONSTRUCT DRIVEWAY - 25MPa
PLAIN CONCRETE, 100 THICK WITH
SL72 REQ. 60 TOP COVER
COVE FINISHED

LEGEND



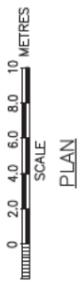

Revised plans April 2023

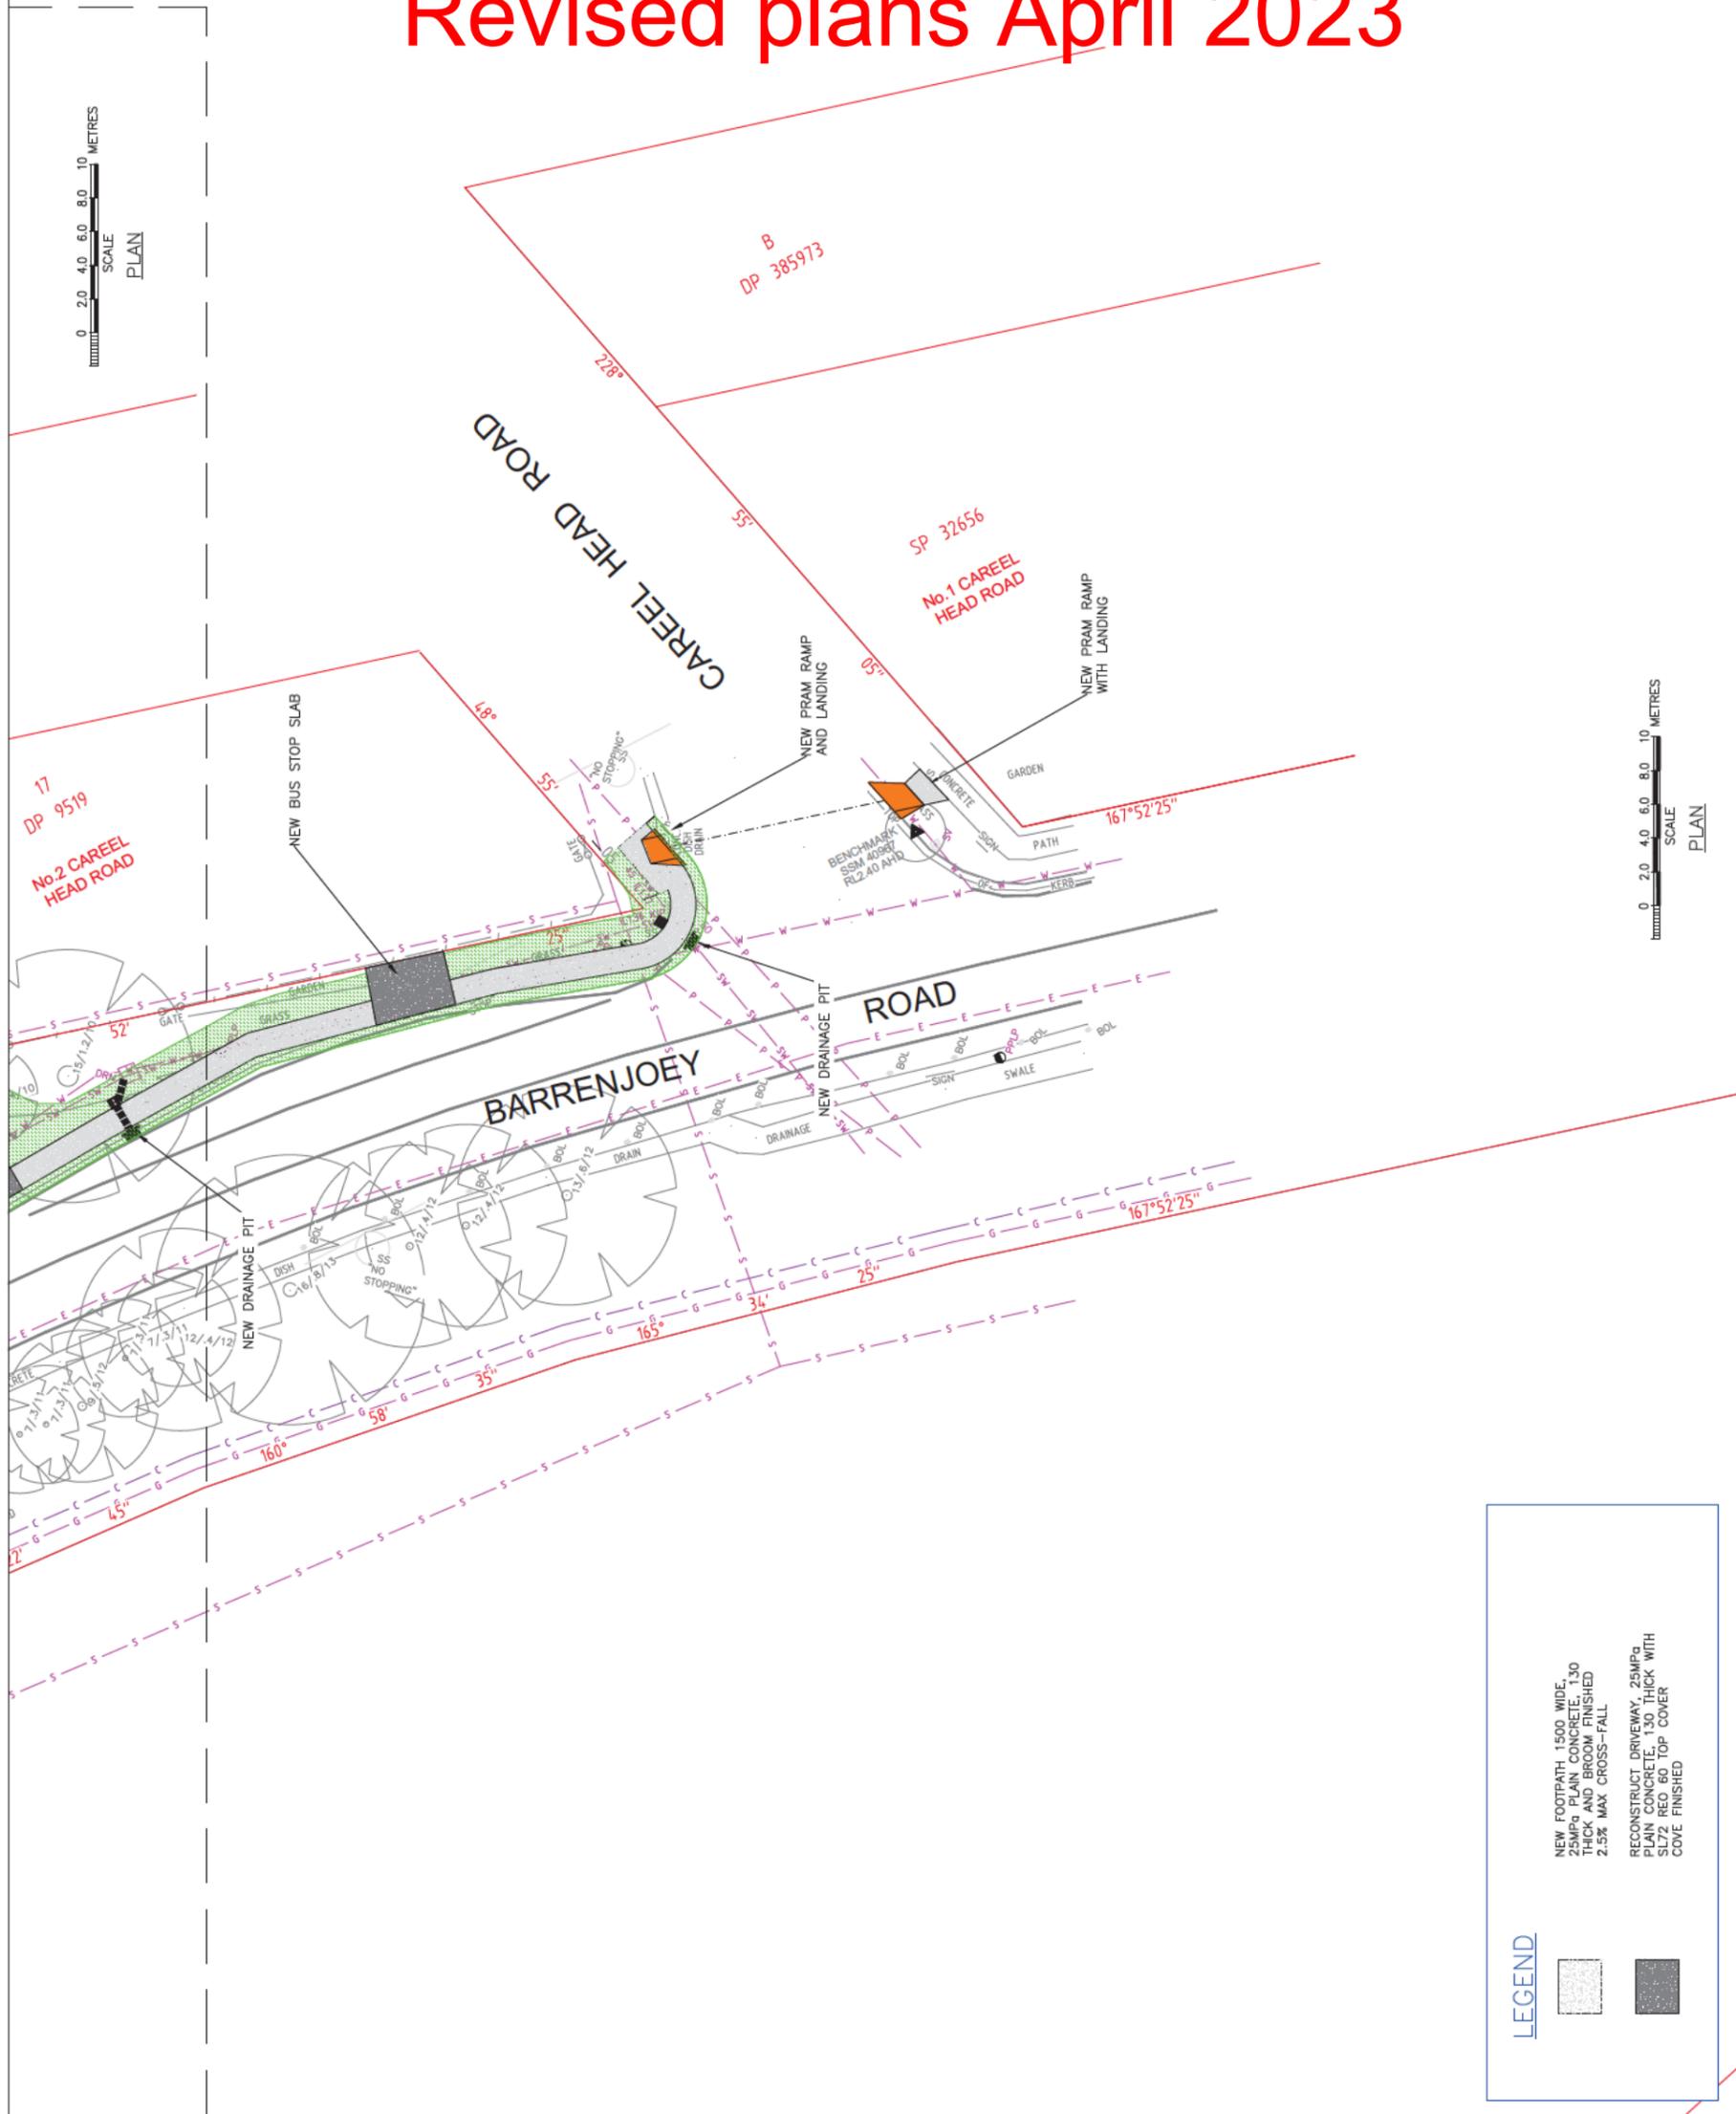


LEGEND

- NEW FOOTPATH - 1500 WIDE, 25MPa PLAN CONCRETE, 150 THICK, BRUM FINISHED, 2.5% MAX CROSS-FALL
- RECONSTRUCT DRIVEWAY - 25MPa PLAN CONCRETE, 100 THICK WITH SL72 REQ. 60 TOP COVER COVE FINISHED


Revised plans April 2023

PROPERTY SIDE

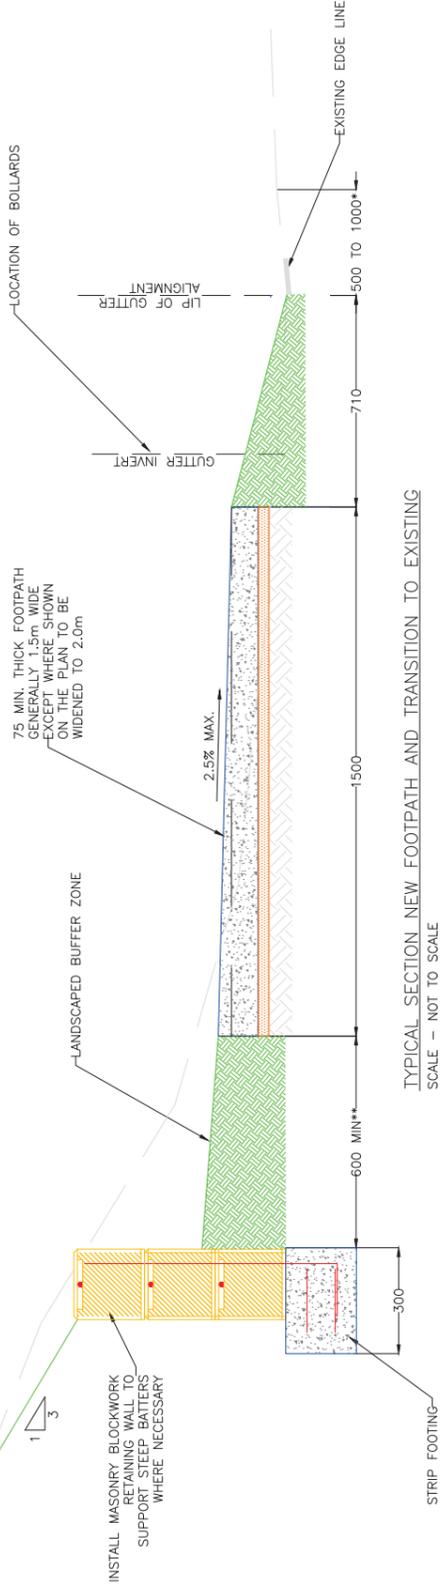

TYPICAL SECTION NEW FOOTPATH AND TRANSITION TO EXISTING
SCALE - NOT TO SCALE

PROPERTY SIDE

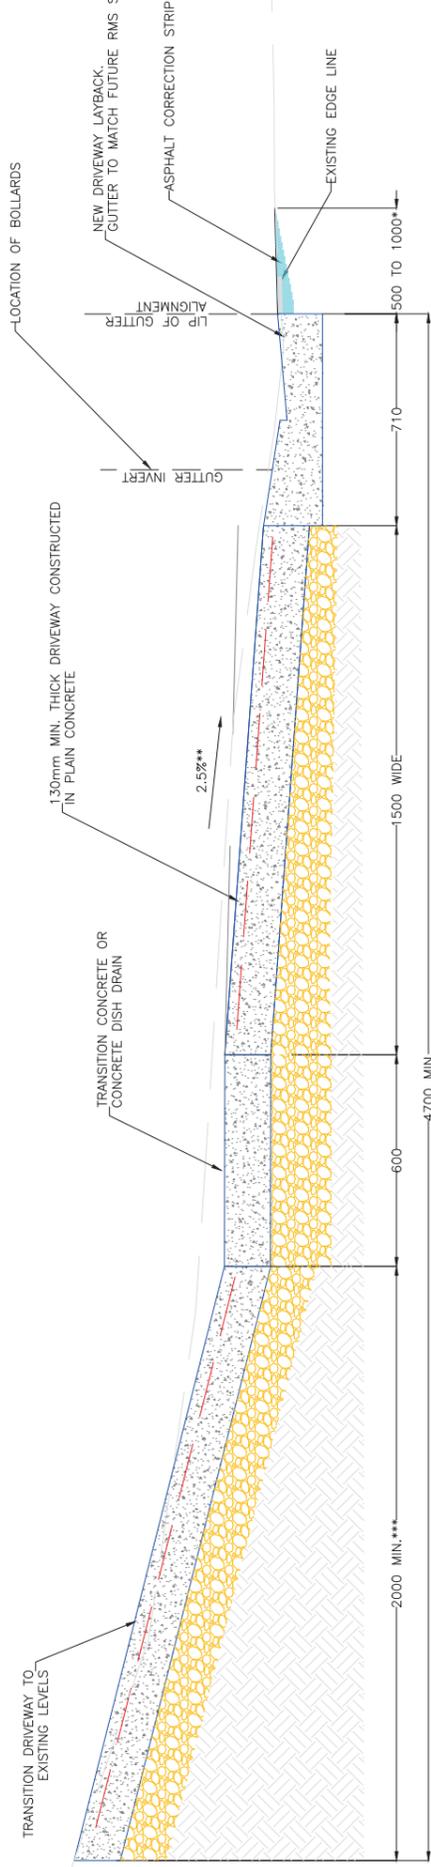

TYPICAL SECTION NEW FOOTPATH ACROSS DRIVEWAYS
SCALE - NOT TO SCALE

BARRENJOEY ROAD

BARRENJOEY ROAD



NEW FOOTPATH AND KERB/GUTTER
BARRENJOEY ROAD, PALM BEACH
CURRAWONG AVENUE TO CAREEL HEAD ROAD
STANDARD DETAILS
TYPICAL CROSS SECTIONS