




1 PROPOSED NORTH ELEVATION
1:100 @ A1

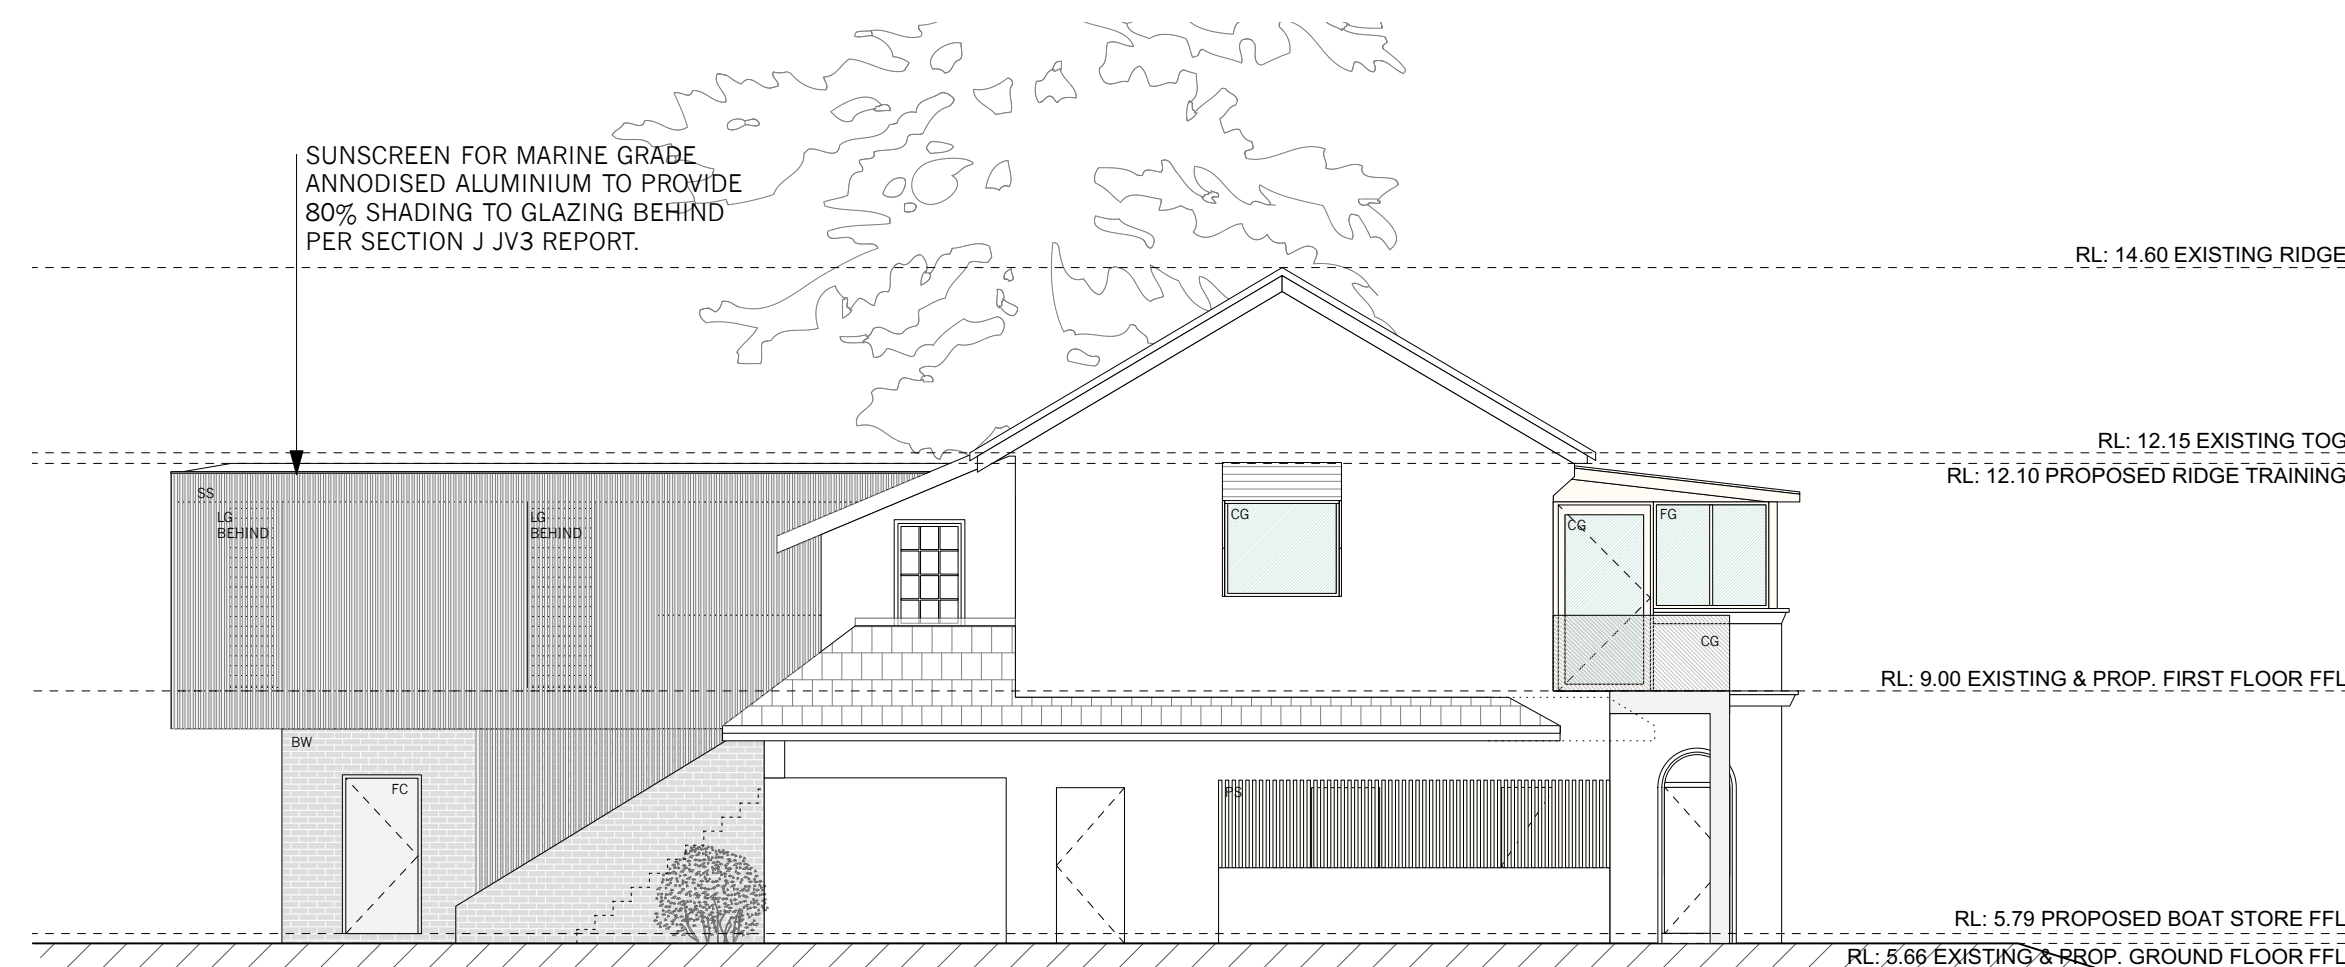

2 PROPOSED SOUTH ELEVATION
1:100 @ A1

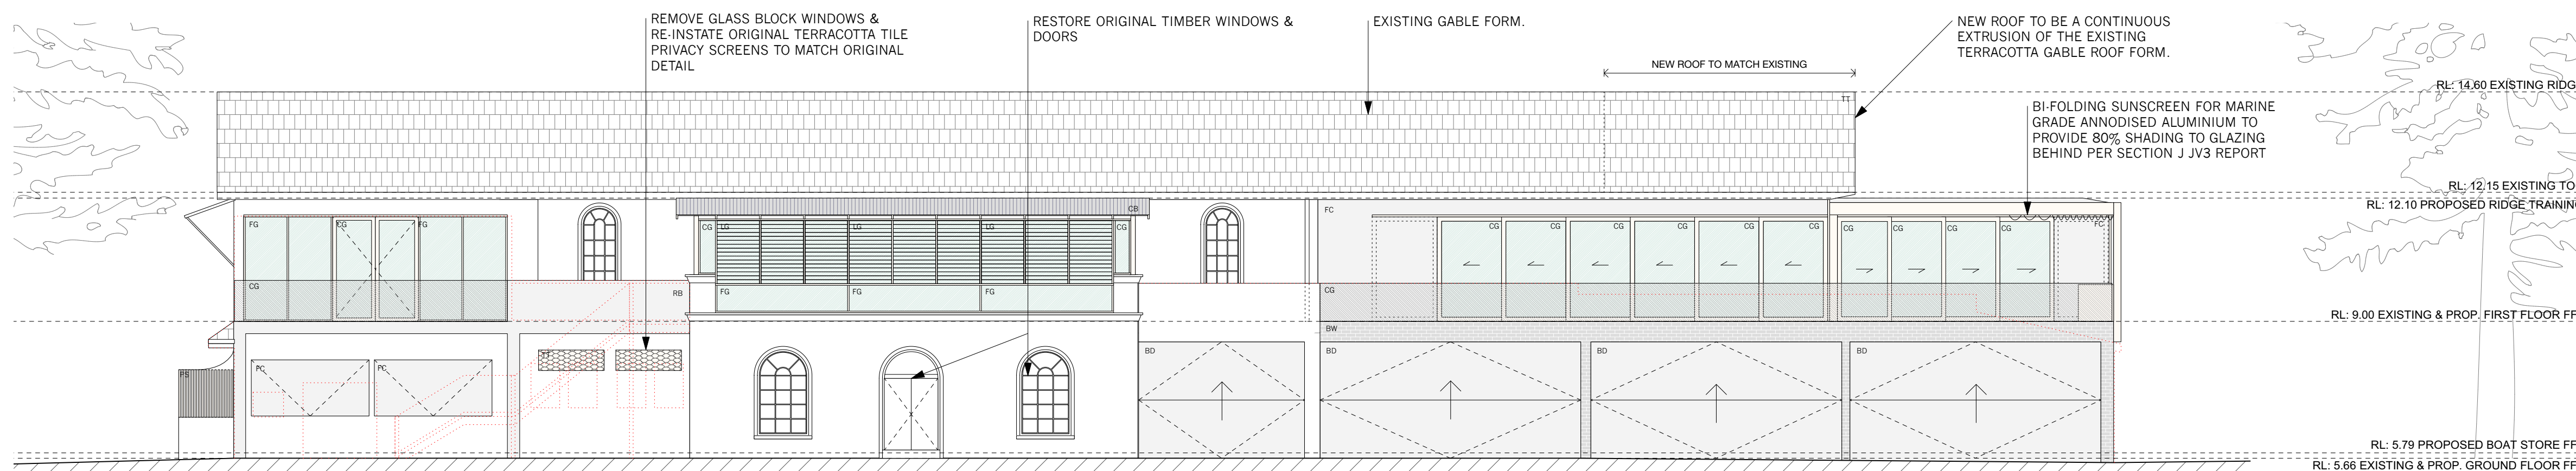

3 PROPOSED EAST ELEVATION
1:100 @ A1

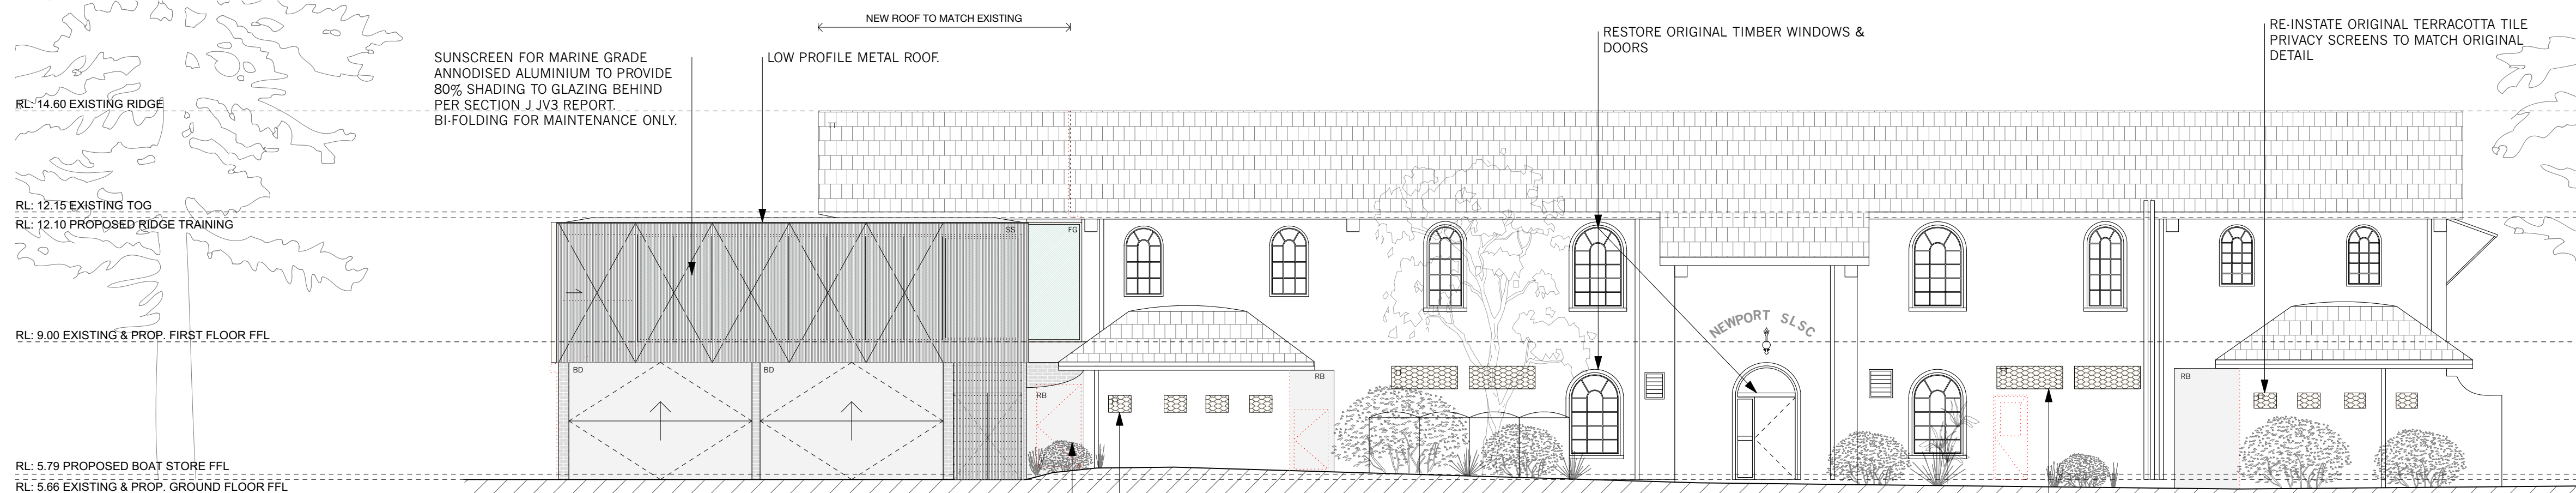

4 PROPOSED WEST ELEVATION
1:100 @ A1

MATERIALS SCHEDULE	
ITEM	DESCRIPTION
CG	CLAR GLASS - TO SECTION J JV3 REPORT
FG	FIXED GLASS - TO SECTION J JV3 REPORT
OG	OPAQUE GLASS - TO SECTION J JV3 REPORT
LG	LOUVRE GLASS - TO SECTION J JV3 REPORT
CB	COLORBOND ROOF - STAINLESS STEEL GRADE - COLOUR TO SECTION J JV3 REPORT
TR	TRANSlucent ROOF - LAMPING OR EQUAL
TT	TERRACOTTA TILE TO MATCH EXISTING
BW	BRICKWORK - FACE BRICK FOR MIXED GREY FINISH
RB	RENDERED BRICK FOR PAINT FINISH TO MATCH EXISTING
BD	ALUMINUM WINDOW AND/OR DOOR FOR GREY PC FINISH
PS	PRIVACY SCREEN - SPOTTED GUM OR EQUAL FOR CLEAR SEALER
SS	SUNSCREEN MARINE GRADE ANODISED ALUMINIUM - 80% SHADING PER JV3 REPORT
PC	COMPRESSED FIBRE REINFORCED POLYESTER FIBREGLASS - NATURAL OR EQUAL
TF	TIMBER FLOOR - TAG SPOTTED GUM OR EQUAL FOR CLEAR FINISH
VF	VINYL FLOORING - COMMERCIAL GRADE
TD	TIMBER DECKING - SPOTTED GUM OR EQUAL FOR CLEAR FINISH
TL	TILE FINISH - NON-SLIP TO AS & BCA
CO	CONCRETE FOR BURNISHED OR HONED FINISH
OP	CONCRETE PAVEMENT FOR BURNISHED NON-SLIP FINISH TO AS & BCA
TM	SPOTTED GUM HARDWOOD OR EQUAL FOR CLEAR SEALER
DP	DOWNPipe - CONNECT TO EXISTING SW SYSTEM PER CIVIL ENG. DRAWINGS

ISSUE DATE REVISION
PROJECT

Alterations and Additions to
Newport Surf Life Saving
Club

LOT, DP
Lot 7094, DP 1059297 &
Lot 1, DP 1139445

CLIENT
Northern Beaches Council

DWG
Proposed Elevations

PROJECT #	DWG #
NSC	014
SCALE @ A1	1:100 REVISION
SCALE @ A3	1:200
DRAWN	AS DATE 2/9/20
CHKD	MR



NORTHERN BEACHES COUNCIL
W: www.northernbeaches.nsw.gov.au
P: 725 Pittwater Rd, Dee Why NSW 2099
T: (02) 9942 2111



ADRIANO PUPILLI ARCHITECTS
W: www.adrianopupilli.com.au
E: info@adrianopupilli.com.au
P: PO Box 770 Manly NSW 2095
T: (02) 9114 6300

NOTES:
DO NOT SCALE OFF DRAWINGS. USE
DIMENSIONS.
A SURVEY IS REQUIRED TO ENSURE
CORRECT RELATIONSHIP TO SITE
BOUNDARIES.