



Belgrave Street & Raglan Street
Northern Beaches Council

Revision: D
Prepared By: VT
Checked By: DB
AU 0034
Date: 25/11/20
Scale 1:500



Belgrave Street & Sydney Road

Northern Beaches Council

Revision: D


Prepared By: VT
Checked By: DB
AU 0034

Date: 25/11/20
Scale 1:500

WestonWilliamson+Partners





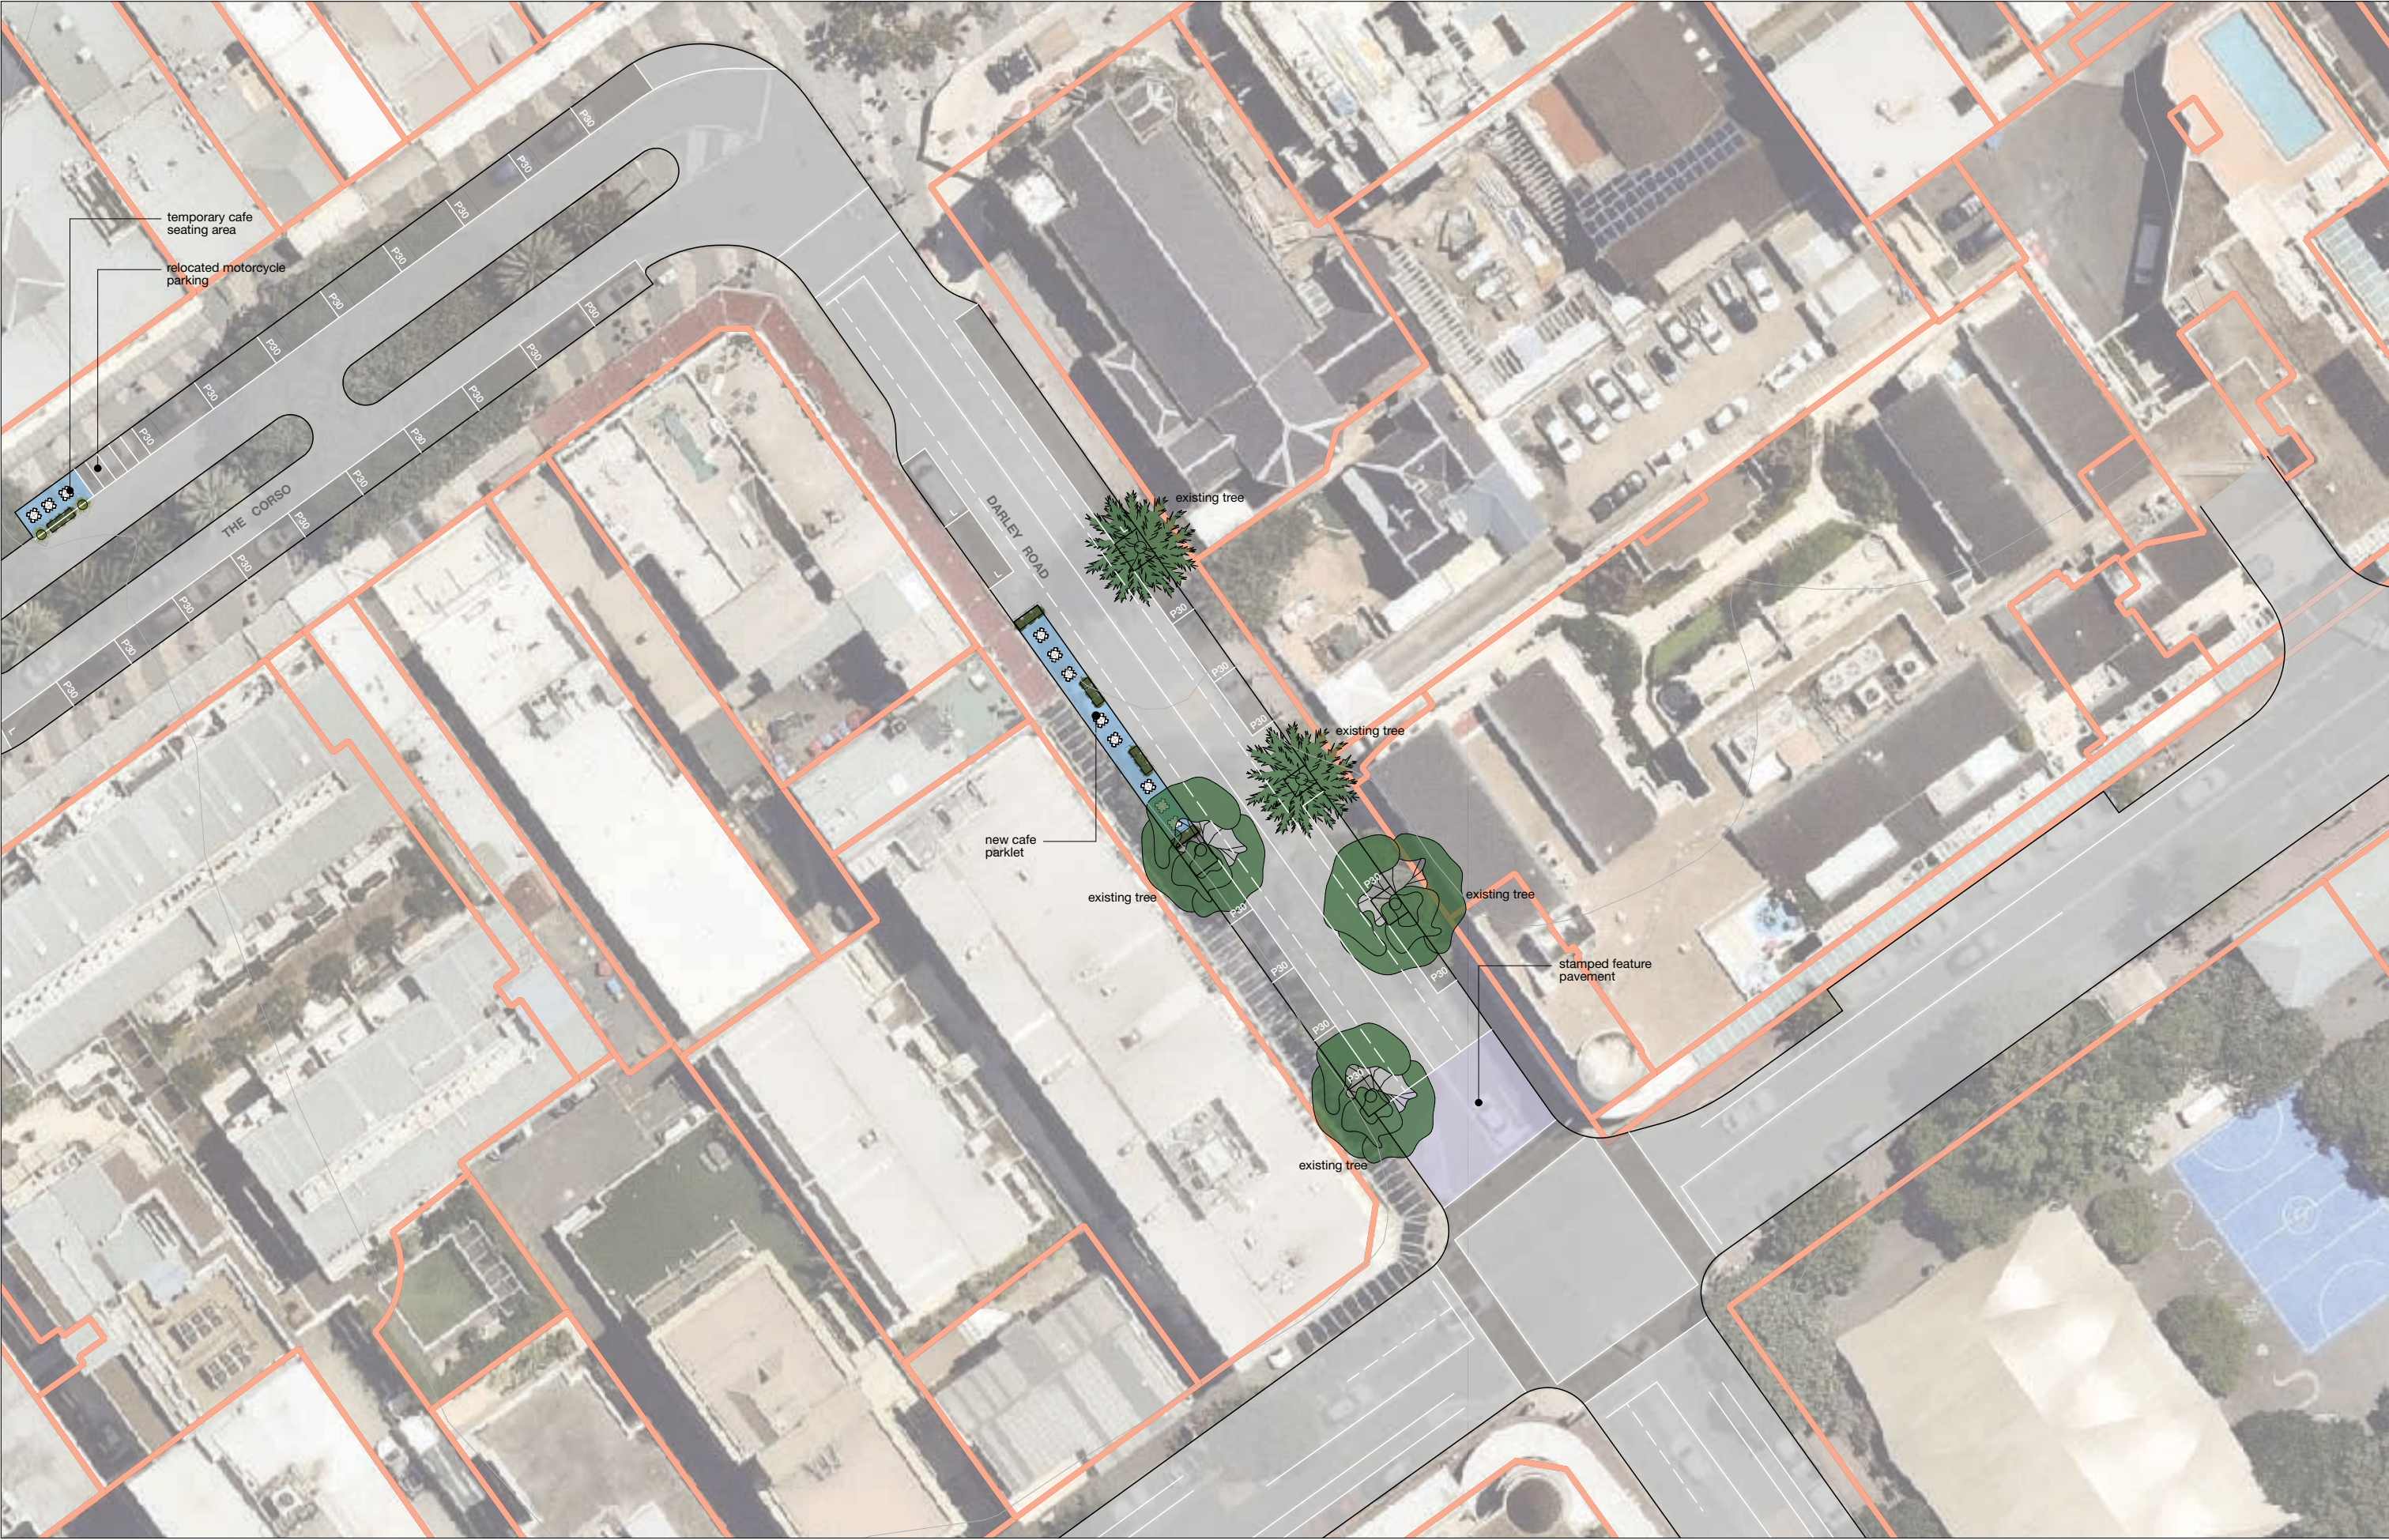

Darley Road
Northern Beaches Council

Revision: D
Prepared By: VT
Checked By: DB
AU 0034
Date: 25/11/20
Scale 1:500