

CAUTION – SERVICES!!!!




- THE POSITION OF SERVICES SHOWN ON THE DRAWING ARE INDICATIVE ONLY AND HAVE BEEN PLOTTED FROM PLANS SUPPLIED BY THE RELEVANT UTILITY AUTHORITIES.
- PITS, POLES, MARKER POSTS, SIGNS, ETC. HAVE BEEN PLOTTED ON THE DRAWINGS WHERE SIGHTED AT THE TIME OF SURVEY BUT THE SURVEY NOT DOES INCLUDE DETAILED INVESTIGATION OR PHYSICAL LOCATION OF UNDERGROUND INFRASTRUCTURE.
- IT IS THE RESPONSIBILITY OF THE CONTRACTOR PRIOR TO ANY DEMOLITION, EXCAVATION OR CONSTRUCTION ACTIVITY ON OR ADJACENT TO THE SITE TO OBTAIN UPDATED SERVICES DIAGRAMS THROUGH A DIAL-BEFORE-YOU-DIG SEARCH AND PHYSICAL SEARCH TO ESTABLISH AND CONFIRM THE EXACT LOCATION/S AND DEPTH/S OF ALL UNDERGROUND SERVICES, PRIOR TO COMMENCEMENT.

DRAWING INDEX

DRAWING NO.	DESCRIPTION
0001	COVER SHEET AND INDEX
1001–1006	CIVIL WORKS PLANS 1–7
2001–2006	LONG SECTION SHEETS 1–6
3001–3004	CROSS SECTION SHEETS 1–4
4001–4003	STANDARD DETAIL SHEETS 1–3

LEGEND

	NEW STANDARD CONCRETE FOOTPATH, 100mm THICK 25MPa COMPRESSIVE STRENGTH, SL72 MESH REINFORCED. PLAIN CONCRETE BROOM FINISH 2.5m WIDE TYP.		ROAD PAVEMENT 50mm THICK AC14 ON 150mm THICK COMPACTED ROAD BASE
	NEW CONCRETE PRAM RAMP 25MPa COMPRESSIVE STRENGTH MIN. WINGS 500 WIDE COVE FINISH		LANDSCAPE/TURF BACKFILL WITH CLEAN FILL AND PLACE MINIMUM 150mm LAYER OF IMPORTED TOPSOIL MIX EQUAL TO ANL "ORGANIC GARDEN MIX". TURF WITH CYNODON DACTYLON "WINTER GREEN".
	NEW STANDARD CONCRETE KERB AND GUTTER. 150mm HIGH, 25MPa STRENGTH		NEW STANDARD CONCRETE DISH DRAIN. 900 WIDE, 25MPa, SL82 PLACED CENTRALLY

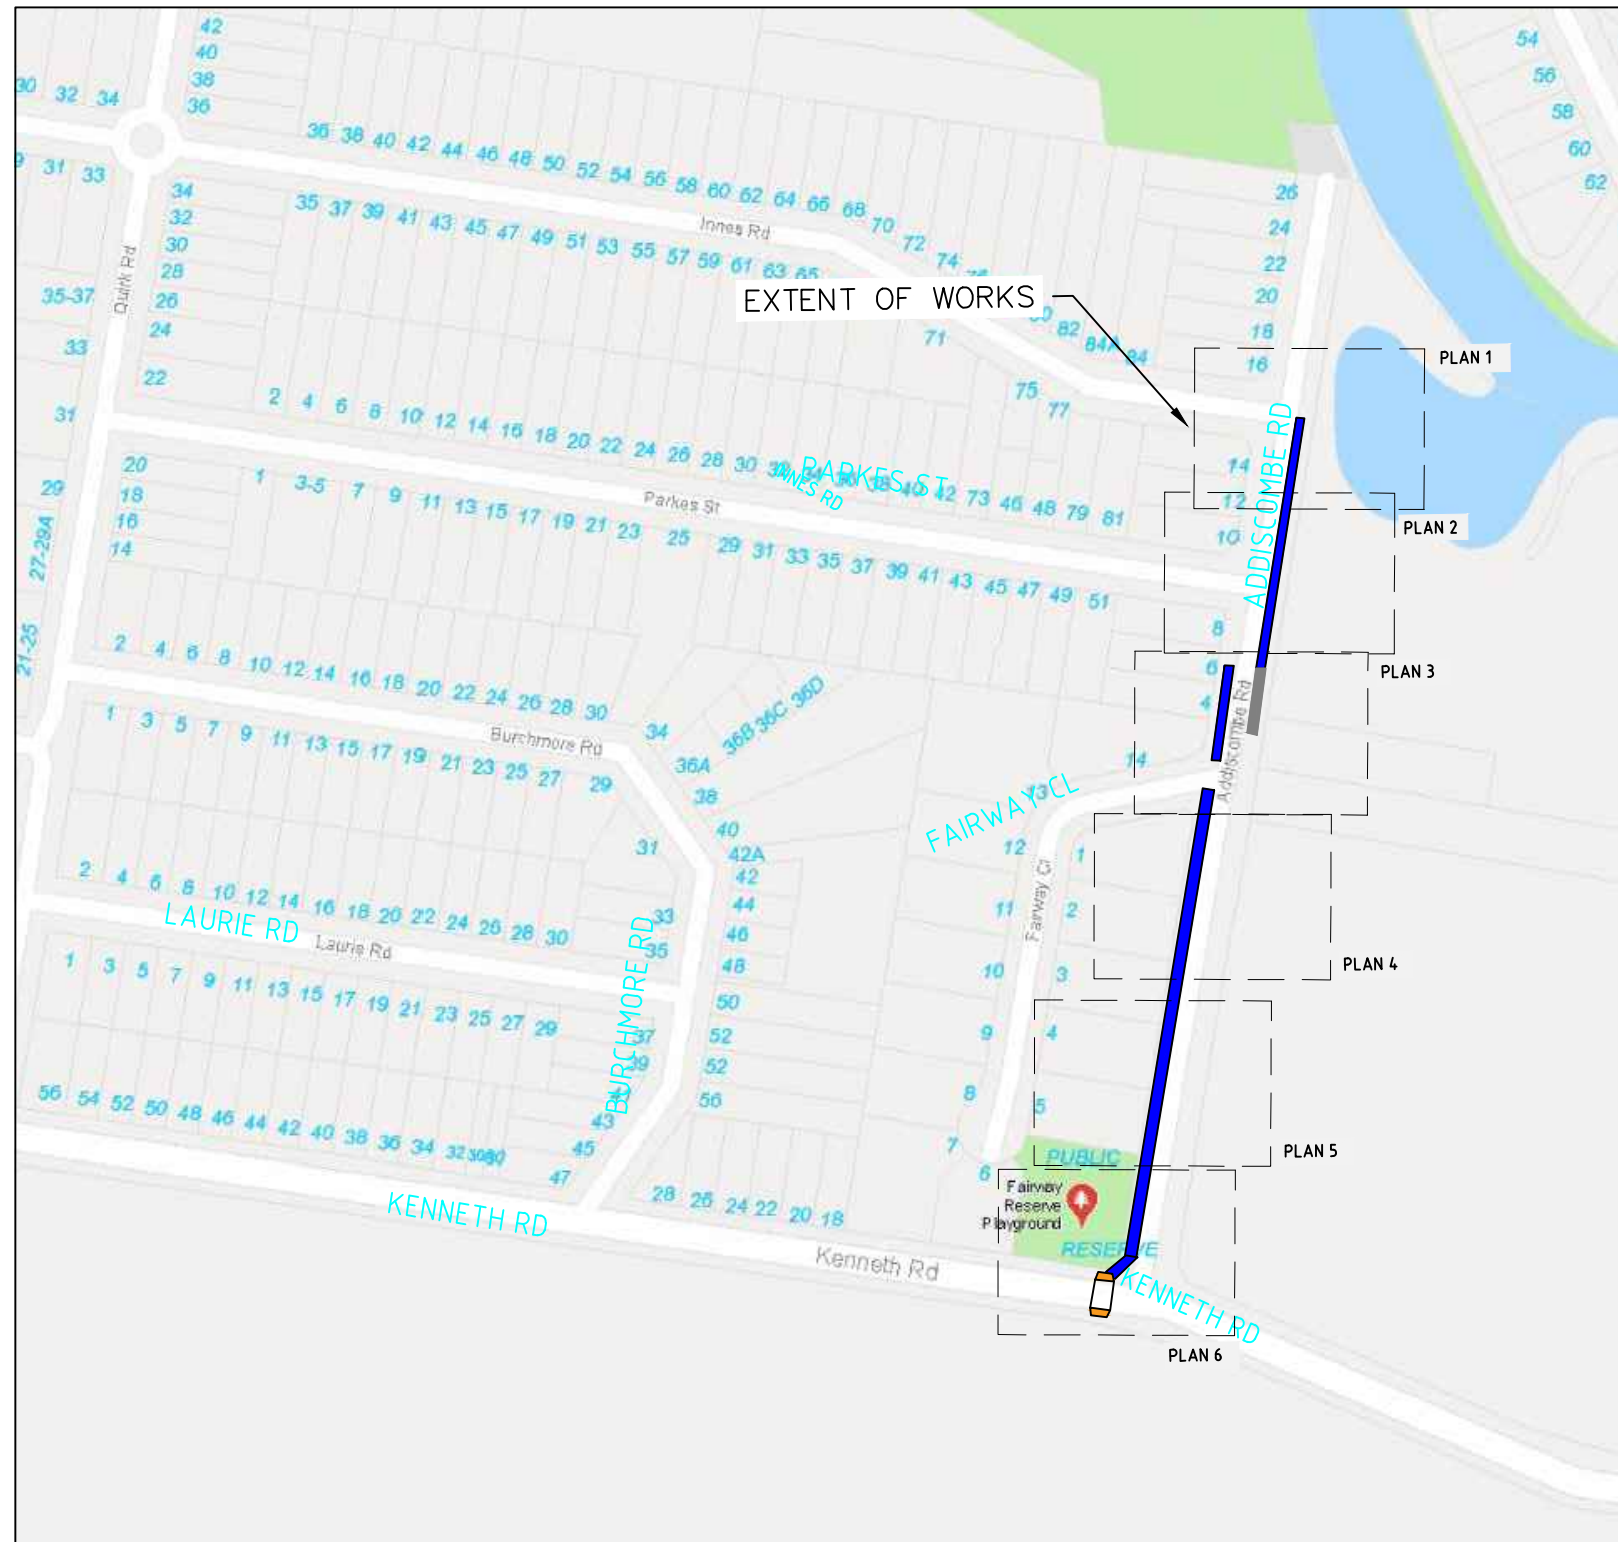

LOCALITY PLAN
NOT TO SCALE

		LEVEL DATUM: AHD	PLOT DATE: 28/02/2023	FOLDER: V:\Work\2\DRAWINGS Current\Matt Simons\Projects\Addiscombe Shared Path\ADDISCOMBE ROAD SHARED PATH CONCEPT 2-OPTION 2 MILL 070223.dwg		
		CO-ORD SYSTEM: MGA	PRELIMINARY	DESIGN APPROVED	APPROVED FOR CONSTRUCTION	
		SURVEYED: N.A.	DRAWN BY: M. SIMONS	DESIGNED BY: M. SIMONS	PROJ. MGR: N.A.	
		WORK-AS-EXECUTED	DATED: 21/01/22	DATED: 13/12/22	DATE: (**/**/****)	
2		13/12/22	CONCEPT	MS	APPROVED BY: THOMAS LAU	
1		21/01/22	INITIATE DRAWINGS	MS	PRINCIPAL ENGINEER	
No		DATE	AMENDMENTS	INITIALS		

northern
beaches
council

NEW SHARED PATH
ADDISCOMBE ROAD – STAGE 2
MANLY VALE
COVER SHEET

DRAWING NO. TCI-ADDISCOMBE SHARED PATH STAGE 2-CONCEPT-0001

REVISION: 2



CAUTION – SERVICES!!!!



- THE POSITION OF SERVICES SHOWN ON THE DRAWING ARE INDICATIVE ONLY AND HAVE BEEN PLOTTED FROM PLANS SUPPLIED BY THE RELEVANT UTILITY AUTHORITIES.
- PITS, POLES, MARKER POSTS, SIGNS, ETC. HAVE BEEN PLOTTED ON THE DRAWINGS WHERE SIGHTED AT THE TIME OF SURVEY BUT THE SURVEY NOT DOES INCLUDE DETAILED INVESTIGATION OR PHYSICAL LOCATION OF UNDERGROUND INFRASTRUCTURE.
- IT IS THE RESPONSIBILITY OF THE CONTRACTOR PRIOR TO ANY DEMOLITION, EXCAVATION OR CONSTRUCTION ACTIVITY ON OR ADJACENT TO THE SITE TO OBTAIN UPDATED SERVICES DIAGRAMS THROUGH A DIAL-BEFORE-YOU-DIG SEARCH AND PHYSICAL SEARCH TO ESTABLISH AND CONFIRM THE EXACT LOCATION/S AND DEPTH/S OF ALL UNDERGROUND SERVICES, PRIOR TO COMMENCEMENT.


INSTALL LETTERBOX PIT AND CONNECT TO EXISTING PIPE. CONNECT NEW SUBSOIL DRAINAGE LINE TO PIT

NEW KERB ONLY WITH SUBSOIL DRAINAGE LINE. REFER TO DETAILS

CONSTRUCT NEW 2.5m SHARED PATH

LEGEND

	NEW STANDARD CONCRETE FOOTPATH, 100mm THICK 25MPa COMPRESSIVE STRENGTH, SL72 MESH REINFORCED. PLAIN CONCRETE BROOM FINISH 2.5m WIDE TYP.		ROAD PAVEMENT 50mm THICK AC14 ON 150mm THICK COMPACTED ROAD BASE
	NEW CONCRETE PRAM RAMP 25MPa COMPRESSIVE STRENGTH MIN. WINGS 500 WIDE COVE FINISH		LANDSCAPE/TURF BACKFILL WITH CLEAN FILL AND PLACE MINIMUM 150mm LAYER OF IMPORTED TOPSOIL MIX EQUAL TO ANL "ORGANIC GARDEN MIX". TURF WITH CYNODON DACTYLON "WINTER GREEN".
	K&G NEW STANDARD CONCRETE KERB AND GUTTER. 150mm HIGH, 25MPa STRENGTH		DD NEW STANDARD CONCRETE DISH DRAIN. 900 WIDE, 25MPa, SL82 PLACED CENTRALLY

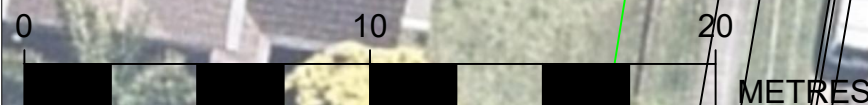

			LEVEL DATUM: AHD		PLOT DATE: 28/02/2023		FOLDER: V:\Urban2\DRAWINGS Current\Matt Simons\Projects\Addiscombe Shared Path\ADDISCOMBE ROAD SHARED PATH CONCEPT 2-OPTION 2 MILL 070223.dwg					NEW SHARED PATH ADDISCOMBE ROAD – STAGE 2 MANLY VALE DESIGN PLAN 1			
			CO-ORD SYSTEM: MGA		PRELIMINARY		DESIGN APPROVED							APPROVED FOR CONSTRUCTION	
			SURVEYED: N.A.		DRAWN BY: M. SIMONS		DESIGNED BY: M. SIMONS							PROJ. MGR: N.A.	
			WORK-AS-EXECUTED		DATED: 21/01/22		DATED: 13/12/22							DATE: (**/**/****)	
			BY: N.A.		INITIATED BY: MICHELLE CARTER		APPROVED BY: *****							APPROVED BY: THOMAS LAU	
			MS		DATE: **/**/****		STRATEGIC TRANSPORT COORDINATOR							PRINCIPAL ENGINEER	
2 13/12/22 CONCEPT			MS												
1 21/01/22 INITIATE DRAWINGS			MS												
No DATE AMENDMENTS			INITIALS								DRAWING NO. TCI-ADDISCOMBE SHARED PATH STAGE 2-CONCEPT-1001				
											REVISION: 2				



CAUTION – SERVICES!!!!



- THE POSITION OF SERVICES SHOWN ON THE DRAWING ARE INDICATIVE ONLY AND HAVE BEEN PLOTTED FROM PLANS SUPPLIED BY THE RELEVANT UTILITY AUTHORITIES.
- PITS, POLES, MARKER POSTS, SIGNS, ETC. HAVE BEEN PLOTTED ON THE DRAWINGS WHERE SIGHTED AT THE TIME OF SURVEY BUT THE SURVEY NOT DOES INCLUDE DETAILED INVESTIGATION OR PHYSICAL LOCATION OF UNDERGROUND INFRASTRUCTURE.
- IT IS THE RESPONSIBILITY OF THE CONTRACTOR PRIOR TO ANY DEMOLITION, EXCAVATION OR CONSTRUCTION ACTIVITY ON OR ADJACENT TO THE SITE TO OBTAIN UPDATED SERVICES DIAGRAMS THROUGH A DIAL-BEFORE-YOU-DIG SEARCH AND PHYSICAL SEARCH TO ESTABLISH AND CONFIRM THE EXACT LOCATION/S AND DEPTH/S OF ALL UNDERGROUND SERVICES, PRIOR TO COMMENCEMENT.

NEW KERB ONLY WITH SUBSOIL DRAINAGE LINE. REFER TO DETAILS

CONSTRUCT NEW K&G. BULLNOSE END.


K&G

LEGEND

	NEW STANDARD CONCRETE FOOTPATH, 100mm THICK 25MPa COMPRESSIVE STRENGTH, SL72 MESH REINFORCED. PLAIN CONCRETE BROOM FINISH 2.5m WIDE TYP.		ROAD PAVEMENT 50mm THICK AC14 ON 150mm THICK COMPACTED ROAD BASE
	NEW CONCRETE PRAM RAMP 25MPa COMPRESSIVE STRENGTH MIN. WINGS 500 WIDE COVE FINISH		LANDSCAPE/TURF BACKFILL WITH CLEAN FILL AND PLACE MINIMUM 150mm LAYER OF IMPORTED TOPSOIL MIX EQUAL TO ANL "ORGANIC GARDEN MIX". TURF WITH CYNODON DACTYLON "WINTER GREEN".
	K&G NEW STANDARD CONCRETE KERB AND GUTTER. 150mm HIGH, 25MPa STRENGTH		DD NEW STANDARD CONCRETE DISH DRAIN. 900 WIDE, 25MPa, SL82 PLACED CENTRALLY



LEVEL DATUM: AHD				PLOT DATE: 28/02/2023		FOLDER: V:\Urban2\DRAWINGS Current\Matt Simons\Projects\Addiscombe Shared Path\ADDISCOMBE ROAD SHARED PATH CONCEPT 2-OPTION 2 MILL 070223.dwg				 northern beaches council		NEW SHARED PATH ADDISCOMBE ROAD – STAGE 2 MANLY VALE DESIGN PLAN 2			
CO-ORD SYSTEM: MGA				PRELIMINARY		DESIGN APPROVED		APPROVED FOR CONSTRUCTION							
SURVEYED: N.A.				DRAWN BY: M. SIMONS		DESIGNED BY: M. SIMONS		PROJ. MGR: N.A.							
WORK-AS-EXECUTED				DATED: 21/01/22		DATED: 13/12/22		DATE: (**/**/****)		A  METRES 1:20 @ A3					
BY: N.A.				INITIATED BY: MICHELLE CARTER		APPROVED BY: *****		APPROVED BY: THOMAS LAU		B  METRES 1:40 @ A3					
DATE: **/**/****				STRATEGIC TRANSPORT COORDINATOR		PRINCIPAL ENGINEER		PRINCIPAL ENGINEER		C  METRES 1:100 @ A3					
MS				INITIALS								DRAWING NO. TCI-ADDISCOMBE SHARED PATH STAGE 2-CONCEPT-1002		REVISION: 2	
MS															
No				DATE		AMENDMENTS		INITIALS							

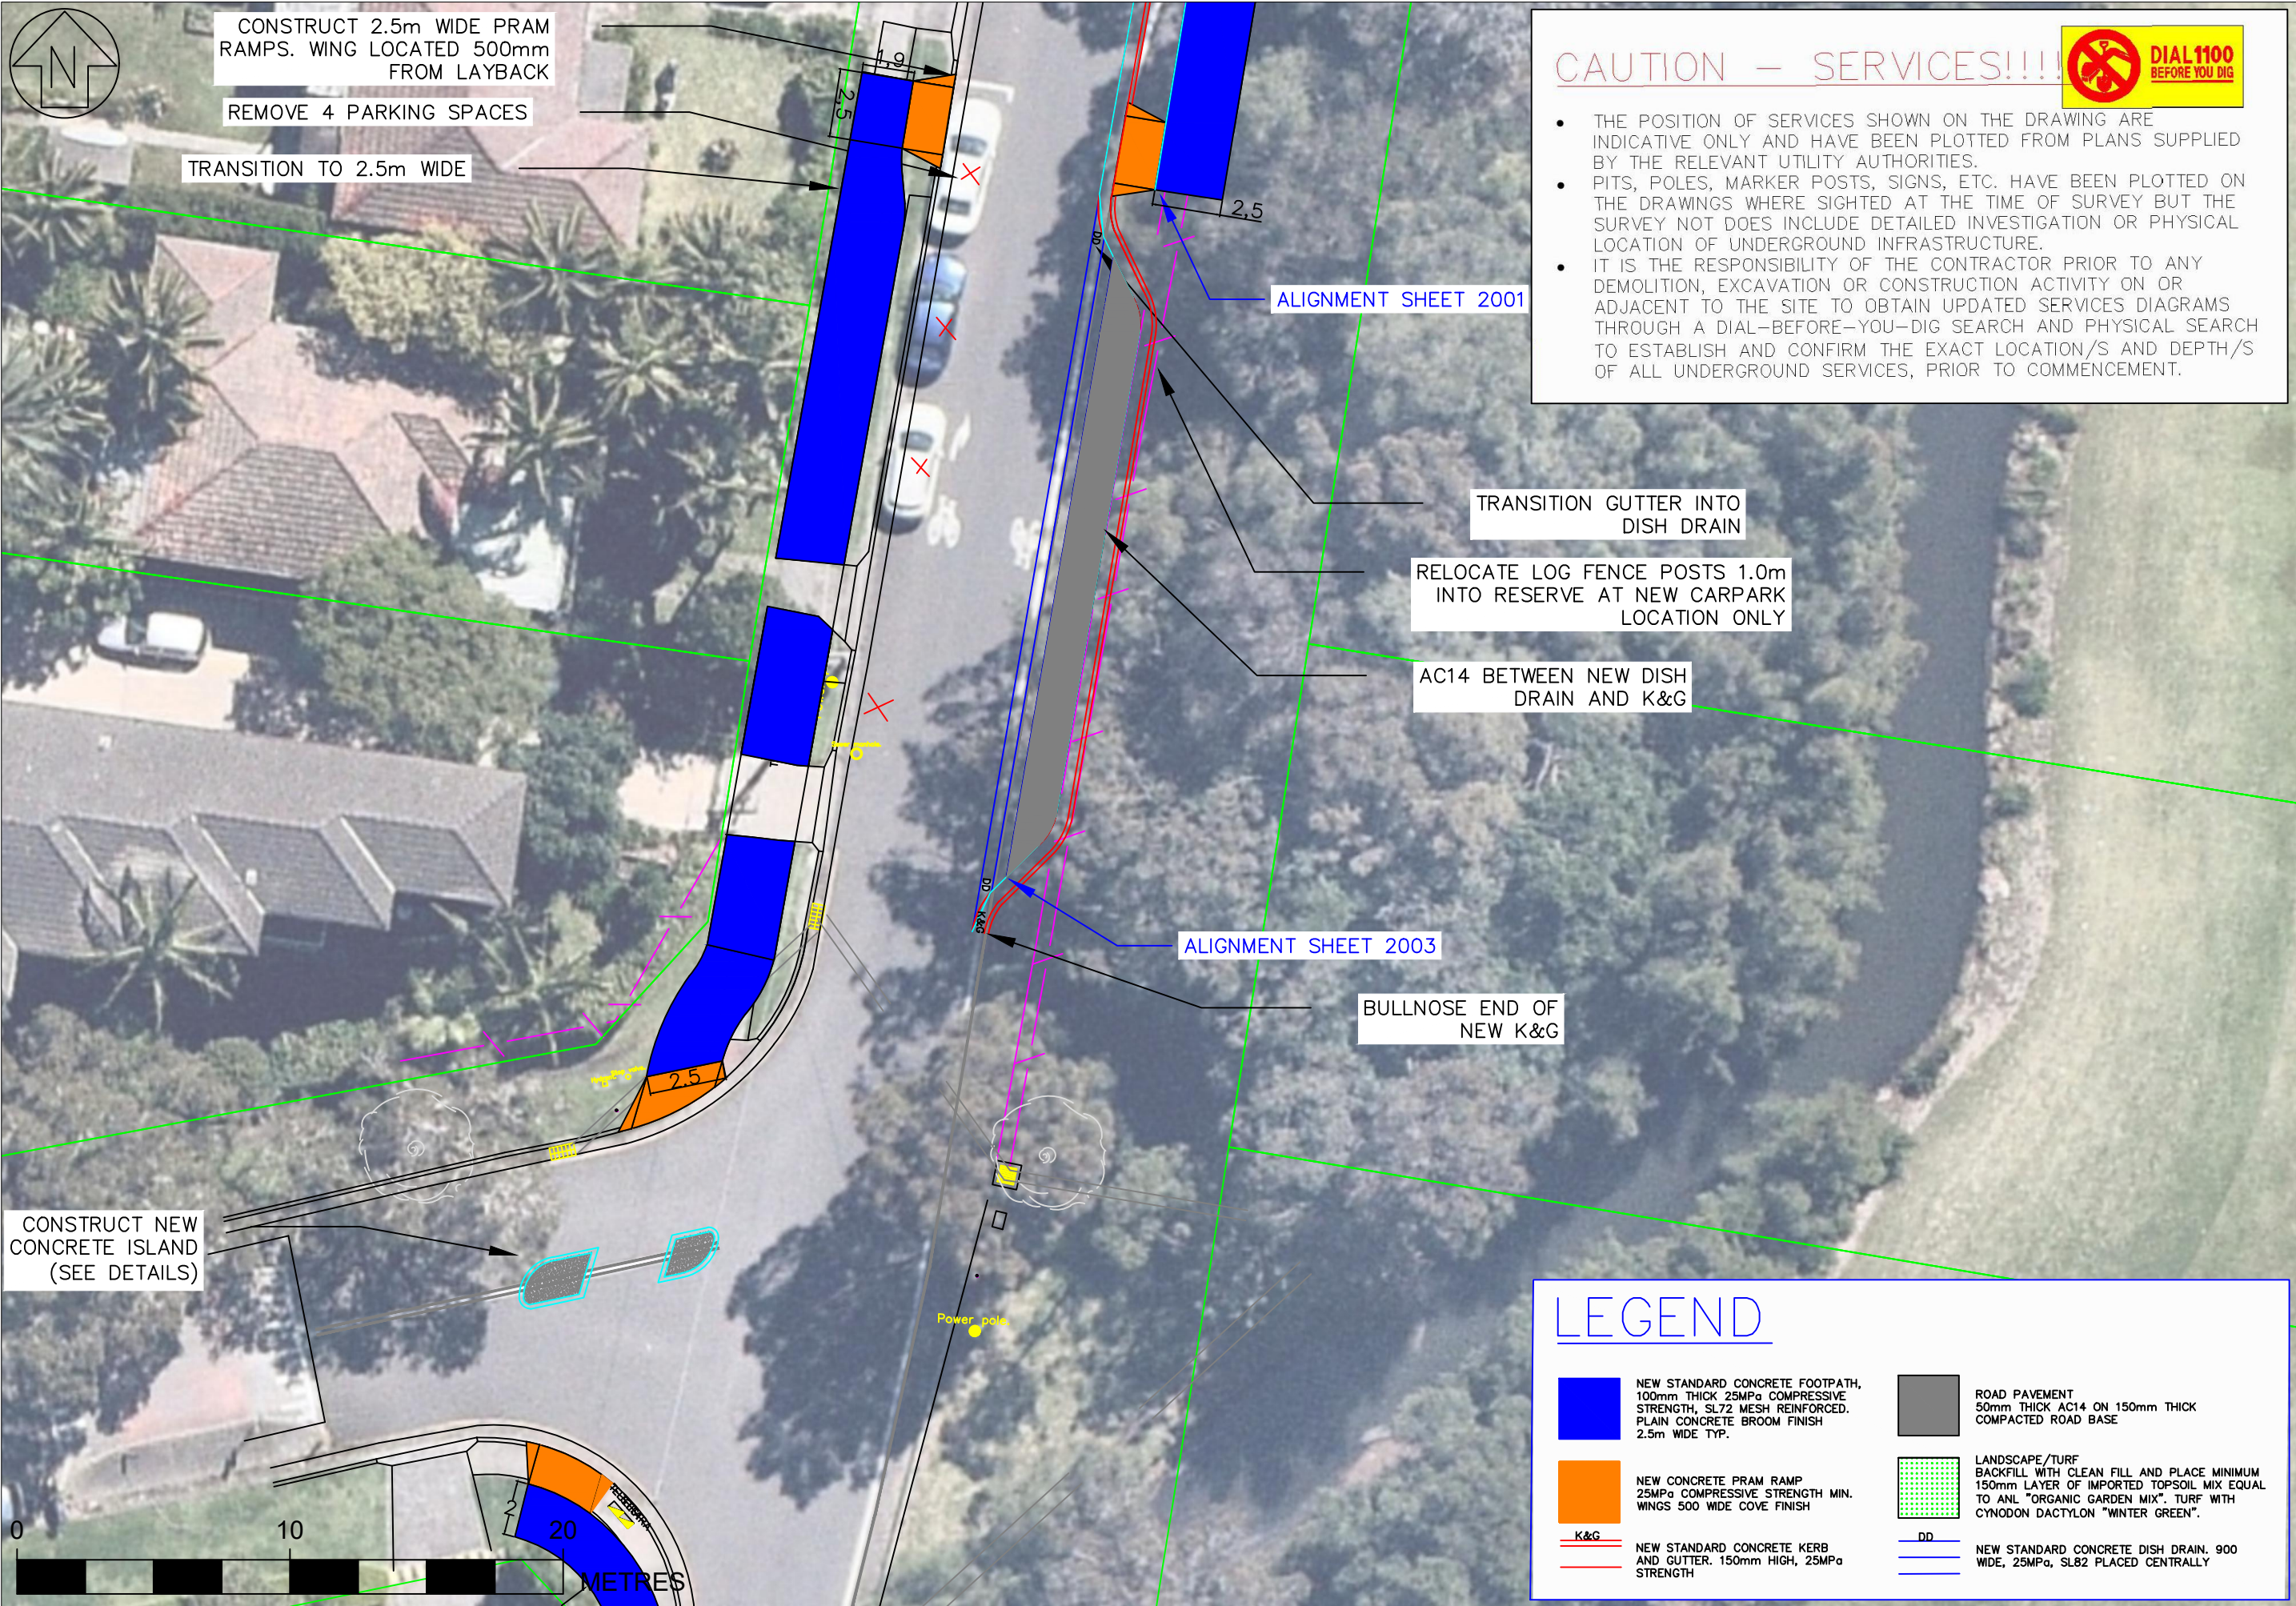

LEVEL DATUM: AHD		PLOT DATE: 28/02/2023		FOLDER: V:\Work\2\DRAWINGS Current\Matt Simons\Projects\Addiscombe Shared Path\ADDISCOMBE ROAD SHARED PATH CONCEPT 2-OPTION 2 MILL 070223.dwg	
CO-ORD SYSTEM: MGA		PRELIMINARY		APPROVED FOR CONSTRUCTION	
SURVEYED: N.A.		DESIGNED BY: M. SIMONS		PROJ. MGR: N.A.	
WORK-AS-EXECUTED		DATED: 21/01/22		DATE: (**/**/****)	
BY: N.A.		INITIATED BY: MICHELLE CARTER		APPROVED BY: THOMAS LAU	
DATE: **/**/****		APPROVED BY: *****		PRINCIPAL ENGINEER	
MS		STRATEGIC TRANSPORT COORDINATOR		PRINCIPAL ENGINEER	
MS					
No	DATE	AMENDMENTS			
2	13/12/22	CONCEPT		A	
1	21/01/22	INITIATE DRAWINGS		B	
				C	

0	0.10	0.20	0.30	0.40	0.50	METRES	1:20	A3
0	0.2	0.4	0.6	0.8	1	METRES	1:40	A3
0	0.5	1.0	1.5	2.0	2.5	METRES	1:100	A3



northern
beaches
council

NEW SHARED PATH
ADDISCOMBE ROAD - STAGE 2
MANLY VALE
DESIGN PLAN 3

DRAWING NO. TCI-ADDISCOMBE SHARED PATH STAGE 2-CONCEPT-1003

REVISION: 2



CAUTION – SERVICES!!!!






- THE POSITION OF SERVICES SHOWN ON THE DRAWING ARE INDICATIVE ONLY AND HAVE BEEN PLOTTED FROM PLANS SUPPLIED BY THE RELEVANT UTILITY AUTHORITIES.
- PITS, POLES, MARKER POSTS, SIGNS, ETC. HAVE BEEN PLOTTED ON THE DRAWINGS WHERE SIGHTED AT THE TIME OF SURVEY BUT THE SURVEY NOT DOES INCLUDE DETAILED INVESTIGATION OR PHYSICAL LOCATION OF UNDERGROUND INFRASTRUCTURE.
- IT IS THE RESPONSIBILITY OF THE CONTRACTOR PRIOR TO ANY DEMOLITION, EXCAVATION OR CONSTRUCTION ACTIVITY ON OR ADJACENT TO THE SITE TO OBTAIN UPDATED SERVICES DIAGRAMS THROUGH A DIAL-BEFORE-YOU-DIG SEARCH AND PHYSICAL SEARCH TO ESTABLISH AND CONFIRM THE EXACT LOCATION/S AND DEPTH/S OF ALL UNDERGROUND SERVICES, PRIOR TO COMMENCEMENT.

LEGEND

	NEW STANDARD CONCRETE FOOTPATH, 100mm THICK 25MPa COMPRESSIVE STRENGTH, SL72 MESH REINFORCED. PLAIN CONCRETE BROOM FINISH 2.5m WIDE TYP.		ROAD PAVEMENT 50mm THICK AC14 ON 150mm THICK COMPACTED ROAD BASE
	NEW CONCRETE PRAM RAMP 25MPa COMPRESSIVE STRENGTH MIN. WINGS 500 WIDE COVE FINISH		LANDSCAPE/TURF BACKFILL WITH CLEAN FILL AND PLACE MINIMUM 150mm LAYER OF IMPORTED TOPSOIL MIX EQUAL TO ANL "ORGANIC GARDEN MIX". TURF WITH CYNODON DACTYLON "WINTER GREEN".
	K&G NEW STANDARD CONCRETE KERB AND GUTTER. 150mm HIGH, 25MPa STRENGTH		DD NEW STANDARD CONCRETE DISH DRAIN. 900 WIDE, 25MPa, SL82 PLACED CENTRALLY

LEVEL DATUM: AHD		PLOT DATE: 28/02/2023		FOLDER: V:\Work\2\DRAWINGS Current\Matt Simons\Projects\Addiscombe Shared Path\ADDISCOMBE ROAD SHARED PATH CONCEPT 2-OPTION 2.MLL 070223.dwg	
CO-ORD SYSTEM: MGA		PRELIMINARY		APPROVED FOR CONSTRUCTION	
SURVEYED: N.A.		DESIGNED BY: M. SIMONS		PROJ. MGR: N.A.	
WORK-AS-EXECUTED		DATED: 21/01/22		DATE: (**/**/****)	
BY: N.A.		INITIATED BY: MICHELLE CARTER		APPROVED BY: THOMAS LAU	
MS		APPROVED BY: *****		PRINCIPAL ENGINEER	
MS		DATE: **/**/****		PRINCIPAL ENGINEER	
INITIALS		STRATEGIC TRANSPORT COORDINATOR		PRINCIPAL ENGINEER	
No	DATE	AMENDMENTS	INITIALS		

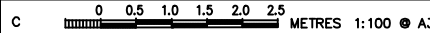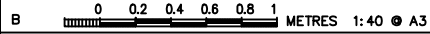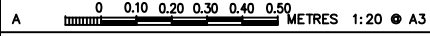



northern
beaches
council

NEW SHARED PATH
ADDISCOMBE ROAD – STAGE 2
MANLY VALE
DESIGN PLAN 4

DRAWING NO. TCI-ADDISCOMBE SHARED PATH STAGE 2-CONCEPT-1004 | REVISION: 2



EXTEND EXISTING PVC
PIPE OUTLETS TO NEW KERB

CAUTION – SERVICES!!!!



- THE POSITION OF SERVICES SHOWN ON THE DRAWING ARE INDICATIVE ONLY AND HAVE BEEN PLOTTED FROM PLANS SUPPLIED BY THE RELEVANT UTILITY AUTHORITIES.
- PITS, POLES, MARKER POSTS, SIGNS, ETC. HAVE BEEN PLOTTED ON THE DRAWINGS WHERE SIGHTED AT THE TIME OF SURVEY BUT THE SURVEY NOT DOES INCLUDE DETAILED INVESTIGATION OR PHYSICAL LOCATION OF UNDERGROUND INFRASTRUCTURE.
- IT IS THE RESPONSIBILITY OF THE CONTRACTOR PRIOR TO ANY DEMOLITION, EXCAVATION OR CONSTRUCTION ACTIVITY ON OR ADJACENT TO THE SITE TO OBTAIN UPDATED SERVICES DIAGRAMS THROUGH A DIAL-BEFORE-YOU-DIG SEARCH AND PHYSICAL SEARCH TO ESTABLISH AND CONFIRM THE EXACT LOCATION/S AND DEPTH/S OF ALL UNDERGROUND SERVICES, PRIOR TO COMMENCEMENT.

TRAFFIC TEAM TO PROVIDE
GUIDANCE ON SIGNAGE

CONSTRUCT NEW K&G. ROAD
TO BECOME 1 THROUGH LANE

ALIGNMENT SHEET 2002

REMOVE PRAM RAMP. REPLACE
WITH ASPHALT PATH AND K&G

LEGEND

	NEW STANDARD CONCRETE FOOTPATH, 100mm THICK 25MPa COMPRESSIVE STRENGTH, SL72 MESH REINFORCED. PLAIN CONCRETE BROOM FINISH 2.5m WIDE TYP.		ROAD PAVEMENT 50mm THICK AC14 ON 150mm THICK COMPACTED ROAD BASE
	NEW CONCRETE PRAM RAMP 25MPa COMPRESSIVE STRENGTH MIN. WINGS 500 WIDE COVE FINISH		LANDSCAPE/TURF BACKFILL WITH CLEAN FILL AND PLACE MINIMUM 150mm LAYER OF IMPORTED TOPSOIL MIX EQUAL TO ANL "ORGANIC GARDEN MIX". TURF WITH CYNODON DACTYLON "WINTER GREEN".
	K&G		DD
	NEW STANDARD CONCRETE KERB AND GUTTER. 150mm HIGH, 25MPa STRENGTH		NEW STANDARD CONCRETE DISH DRAIN. 900 WIDE, 25MPa, SL82 PLACED CENTRALLY



LEVEL DATUM: AHD		PLOT DATE: 28/02/2023		FOLDER: V:\Work\2\DRAWINGS Current\Matt Simons\Projects\Addiscombe Shared Path\ADDISCOMBE ROAD SHARED PATH CONCEPT 2-OPTION 2 MILL 070223.dwg	
CO-ORD SYSTEM: MGA		PRELIMINARY		APPROVED FOR CONSTRUCTION	
SURVEYED: N.A.		DESIGNED BY: M. SIMONS		PROJ. MGR: N.A.	
WORK-AS-EXECUTED		DATED: 13/12/22		DATE: (**/**/****)	
BY: N.A.		INITIATED BY: MICHELLE CARTER		APPROVED BY: THOMAS LAU	
DATE: **/**/****		APPROVED BY: *****		PRINCIPAL ENGINEER	
INITIALS		STRATEGIC TRANSPORT COORDINATOR		PRINCIPAL ENGINEER	
No	DATE	AMENDMENTS	INITIALS		
2	13/12/22	CONCEPT	MS		
1	21/01/22	INITIATE DRAWINGS	MS		

northern
beaches
council

NEW SHARED PATH
ADDISCOMBE ROAD – STAGE 2
MANLY VALE
DESIGN PLAN 5

DRAWING NO. TCI-ADDISCOMBE SHARED PATH STAGE 2-CONCEPT-1005 | REVISION: 2

LEGEND

-  NEW STANDARD CONCRETE FOOTPATH, 100mm THICK 25MPa COMPRESSIVE STRENGTH, SL72 MESH REINFORCED. PLAIN CONCRETE BROOM FINISH 2.5m WIDE TYP.
-  NEW CONCRETE PRAM RAMP 25MPa COMPRESSIVE STRENGTH MIN. WINGS 500 WIDE COVE FINISH
-  K&G NEW STANDARD CONCRETE KERB AND GUTTER. 150mm HIGH, 25MPa STRENGTH
-  ROAD PAVEMENT 50mm THICK AC14 ON 150mm THICK COMPACTED ROAD BASE
-  LANDSCAPE/TURF BACKFILL WITH CLEAN FILL AND PLACE MINIMUM 150mm LAYER OF IMPORTED TOPSOIL MIX EQUAL TO ANL "ORGANIC GARDEN MIX". TURF WITH CYNODON DACTYLON "WINTER GREEN".
-  DD NEW STANDARD CONCRETE DISH DRAIN. 900 WIDE, 25MPa, SL82 PLACED CENTRALLY



CAUTION – SERVICES!!!



- THE POSITION OF SERVICES SHOWN ON THE DRAWING ARE INDICATIVE ONLY AND HAVE BEEN PLOTTED FROM PLANS SUPPLIED BY THE RELEVANT UTILITY AUTHORITIES.
- PITS, POLES, MARKER POSTS, SIGNS, ETC. HAVE BEEN PLOTTED ON THE DRAWINGS WHERE SIGHTED AT THE TIME OF SURVEY BUT THE SURVEY NOT DOES INCLUDE DETAILED INVESTIGATION OR PHYSICAL LOCATION OF UNDERGROUND INFRASTRUCTURE
- IT IS THE RESPONSIBILITY OF THE CONTRACTOR PRIOR TO ANY DEMOLITION, EXCAVATION OR CONSTRUCTION ACTIVITY ON OR ADJACENT TO THE SITE TO OBTAIN UPDATED SERVICES DIAGRAMS THROUGH A DIAL-BEFORE-YOU-DIG SEARCH AND PHYSICAL SEARCH TO ESTABLISH AND CONFIRM THE EXACT LOCATION/S AND DEPTH/S OF ALL UNDERGROUND SERVICES, PRIOR TO COMMENCEMENT.

REMOVE NO PARKING/STOPPING SIGNS. INSTALL YELLOW NO STOPPING LINEMARKING AS SHOWN

NOTE: 2 PARKING SPACES TO BE REMOVED

RELOCATE SHED TOWARDS FENCE

CONSTRUCT 2.5m PRAM RAMP. WING 1m FROM START OF NEW K&G

RELOCATE BUS STOP SIGN

REMOVE EXISTING PRAM RAMP. SAVE OR RELOCATE SSM

ALIGNMENT SHEET 2004B

NO STOPPING

CONSTRUCT NEW RAISED THRESHOLD 5.8m WIDE. LINEMARKING AS SHOWN

ALIGNMENT SHEET 2006B

ALIGNMENT SHEET 2005

GRASS OR LANDSCAPING TO BE DETERMINED

ALIGNMENT SHEET 2006A

INSTALL 5.8m LONG TRENCH GRATE BOTH SIDES

NOTE: REMOVE ALL SHARED PATH LINE MARKING ON EASTERN PATH

CONSTRUCT 2.5m WIDE PRAM RAMPS. WING 3m FROM START OF NEW K&G

CONSTRUCT APPROXIMATELY 20m OF NEW K&G.

REMOVE EXISTING PRAM RAMPS.


MATCH INTO EXISTING

ALIGNMENT SHEET 2004A

CONSTRUCT NEW CONCRETE TRAFFIC ISLAND

NEW LINEMARKING AS SHOWN

INFILL EXISTING PRAM RAMP WITH ASPHALT. CONSTRUCT NEW K&G

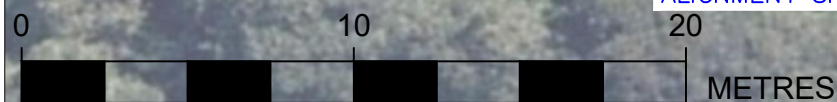

				LEVEL DATUM: AHD	PLOT DATE: 28/02/2023	FOLDER: v:\urban2\DRAWINGS Current\Matt Simons\Projects\Addiscombe Shared Path\ADDISCOMBE ROAD SHARED PATH CONCEPT 2-OPTION 2 MILL 070223.dwg				 northern beaches council		NEW SHARED PATH ADDISCOMBE ROAD – STAGE 2 MANLY VALE DESIGN PLAN 6	
				CO-ORD SYSTEM: MGA	PRELIMINARY	DESIGN APPROVED	APPROVED FOR CONSTRUCTION	A 0 0.10 0.20 0.30 0.40 0.50 METRES 1:20 @ A3					
				SURVEYED: N.A.	DESIGNED BY: M. SIMONS	PROJ. MGR: N.A.	B 0 0.2 0.4 0.6 0.8 1 METRES 1:40 @ A3						
				WORK-AS-EXECUTED	DATED: 21/01/22	DATED: 13/12/22	DATE: (**/**/****)	C 0 0.5 1.0 1.5 2.0 2.5 METRES 1:100 @ A3					
2	13/12/22	CONCEPT	MS	BY: N.A.	INITIATED BY: MICHELLE CARTER	APPROVED BY: *****	APPROVED BY:						
1	21/01/22	DATE DTDRAWINGS	MS	DATE: **/**/****	STRATEGIC TRANSPORT COORDINATOR	PRINCIPAL ENGINEER	PRINCIPAL ENGINEER						
No	DATE	AMENDMENTS	INITIALS									DRAWING NO. TCI-ADDISCOMBE SHARED PATH STAGE 2-CONCEPT-1006	
												REVISION: 2	

LEGEND

- NEW STANDARD CONCRETE FOOTPATH,
100mm THICK 25MPa COMPRESSIVE
STRENGTH, SL72 MESH REINFORCED.
PLAIN CONCRETE BROOM FINISH
2.5m WIDE TYP.
- NEW CONCRETE PRAM RAMP
25MPa COMPRESSIVE STRENGTH MIN.
WINGS 500 WIDE COVE FINISH
- K&G

NEW STANDARD CONCRETE KERB
AND GUTTER. 150mm HIGH, 25MPa
STRENGTH
- ROAD PAVEMENT
50mm THICK AC14 ON 150mm THICK
COMPACTED ROAD BASE
- LANDSCAPE/TURF
BACKFILL WITH CLEAN FILL AND PLACE MINIMUM
150mm LAYER OF IMPORTED TOPSOIL MIX EQUAL
TO ANL "ORGANIC GARDEN MIX". TURF WITH
CYNODON DACTYLON "WINTER GREEN".
- DD

NEW STANDARD CONCRETE DISH DRAIN. 900
WIDE, 25MPa, SL82 PLACED CENTRALLY



CAUTION – SERVICES!!!



- THE POSITION OF SERVICES SHOWN ON THE DRAWING ARE INDICATIVE ONLY AND HAVE BEEN PLOTTED FROM PLANS SUPPLIED BY THE RELEVANT UTILITY AUTHORITIES.
- PITS, POLES, MARKER POSTS, SIGNS, ETC. HAVE BEEN PLOTTED ON THE DRAWINGS WHERE SIGHTED AT THE TIME OF SURVEY BUT THE SURVEY DOES INCLUDE DETAILED INVESTIGATION OR PHYSICAL LOCATION OF UNDERGROUND INFRASTRUCTURE
- IT IS THE RESPONSIBILITY OF THE CONTRACTOR PRIOR TO ANY DEMOLITION, EXCAVATION OR CONSTRUCTION ACTIVITY ON OR ADJACENT TO THE SITE TO OBTAIN UPDATED SERVICES DIAGRAMS THROUGH A DIAL-BEFORE-YOU-DIG SEARCH AND PHYSICAL SEARCH TO ESTABLISH AND CONFIRM THE EXACT LOCATION/S AND DEPTH/S OF ALL UNDERGROUND SERVICES, PRIOR TO COMMENCEMENT.

**NOTE: ALL SIGNS TO BE INSTALLED
0.2m OFF BACK OF KERB**

INSTALL NO PARKING
SIGN (LEFT)

INSTALL BUS ZONE
SIGN (RIGHT)

INSTALL NEW BUS
STOP STEM

INSTALL NO PARKING
SIGN (RIGHT)

FUTURE WORKS: PROPOSED
SINGLE BOARDING BUS STOP

INSTALL BUS
ZONE SIGN (LEFT)

INSTALL NO STOPPING
SIGN (RIGHT)


INSTALL NO STOPPING
SIGN

NO PARKING


BUS ZONE

NO STOPPING

**NOTE: 6 PARKING SPACES TO BE
REMOVED TO ALLOW FOR BUS
ZONE**

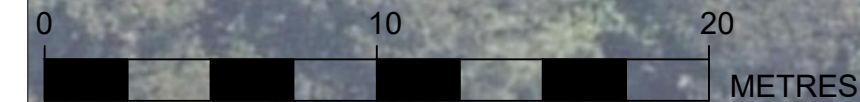


				LEVEL DATUM: AHD	PLOT DATE: 28/02/2023	FOLDER: W:\Urban2\DRAWINGS Current\Matt Simons\Projects\Addiscombe Shared Path\ADDISCOMBE ROAD SHARED PATH CONCEPT 2-OPTION 2 MILL 070223.dwg				 northern beaches council		NEW SHARED PATH	
				CO-ORD SYSTEM: MGA	PRELIMINARY	DESIGN APPROVED		APPROVED FOR CONSTRUCTION				ADDISCOMBE ROAD – STAGE 2	
				SURVEYED: N.A.	DRAWN BY: M. SIMONS	DESIGNED BY: M. SIMONS		PROJ. MGR: N.A.				MANLY VALE	
				WORK-AS-EXECUTED	DATED: 21/01/22	DATED: 13/12/22		DATE: (**/**/****)				DESIGN PLAN 7	
				BY: N.A.	INITIATED BY: MICHELLE CARTER	APPROVED BY: *****		APPROVED BY:					
2	13/12/22	CONCEPT		MS	DATE: **/**/****	STRATEGIC TRANSPORT COORDINATOR	PRINCIPAL ENGINEER	PRINCIPAL ENGINEER				DRAWING NO. TCI-ADDISCOMBE SHARED PATH STAGE 2-CONCEPT-1006	REVISION: 2
1	21/01/22	DRAWINGS		MS									
No	DATE	AMENDMENTS		INITIALS									

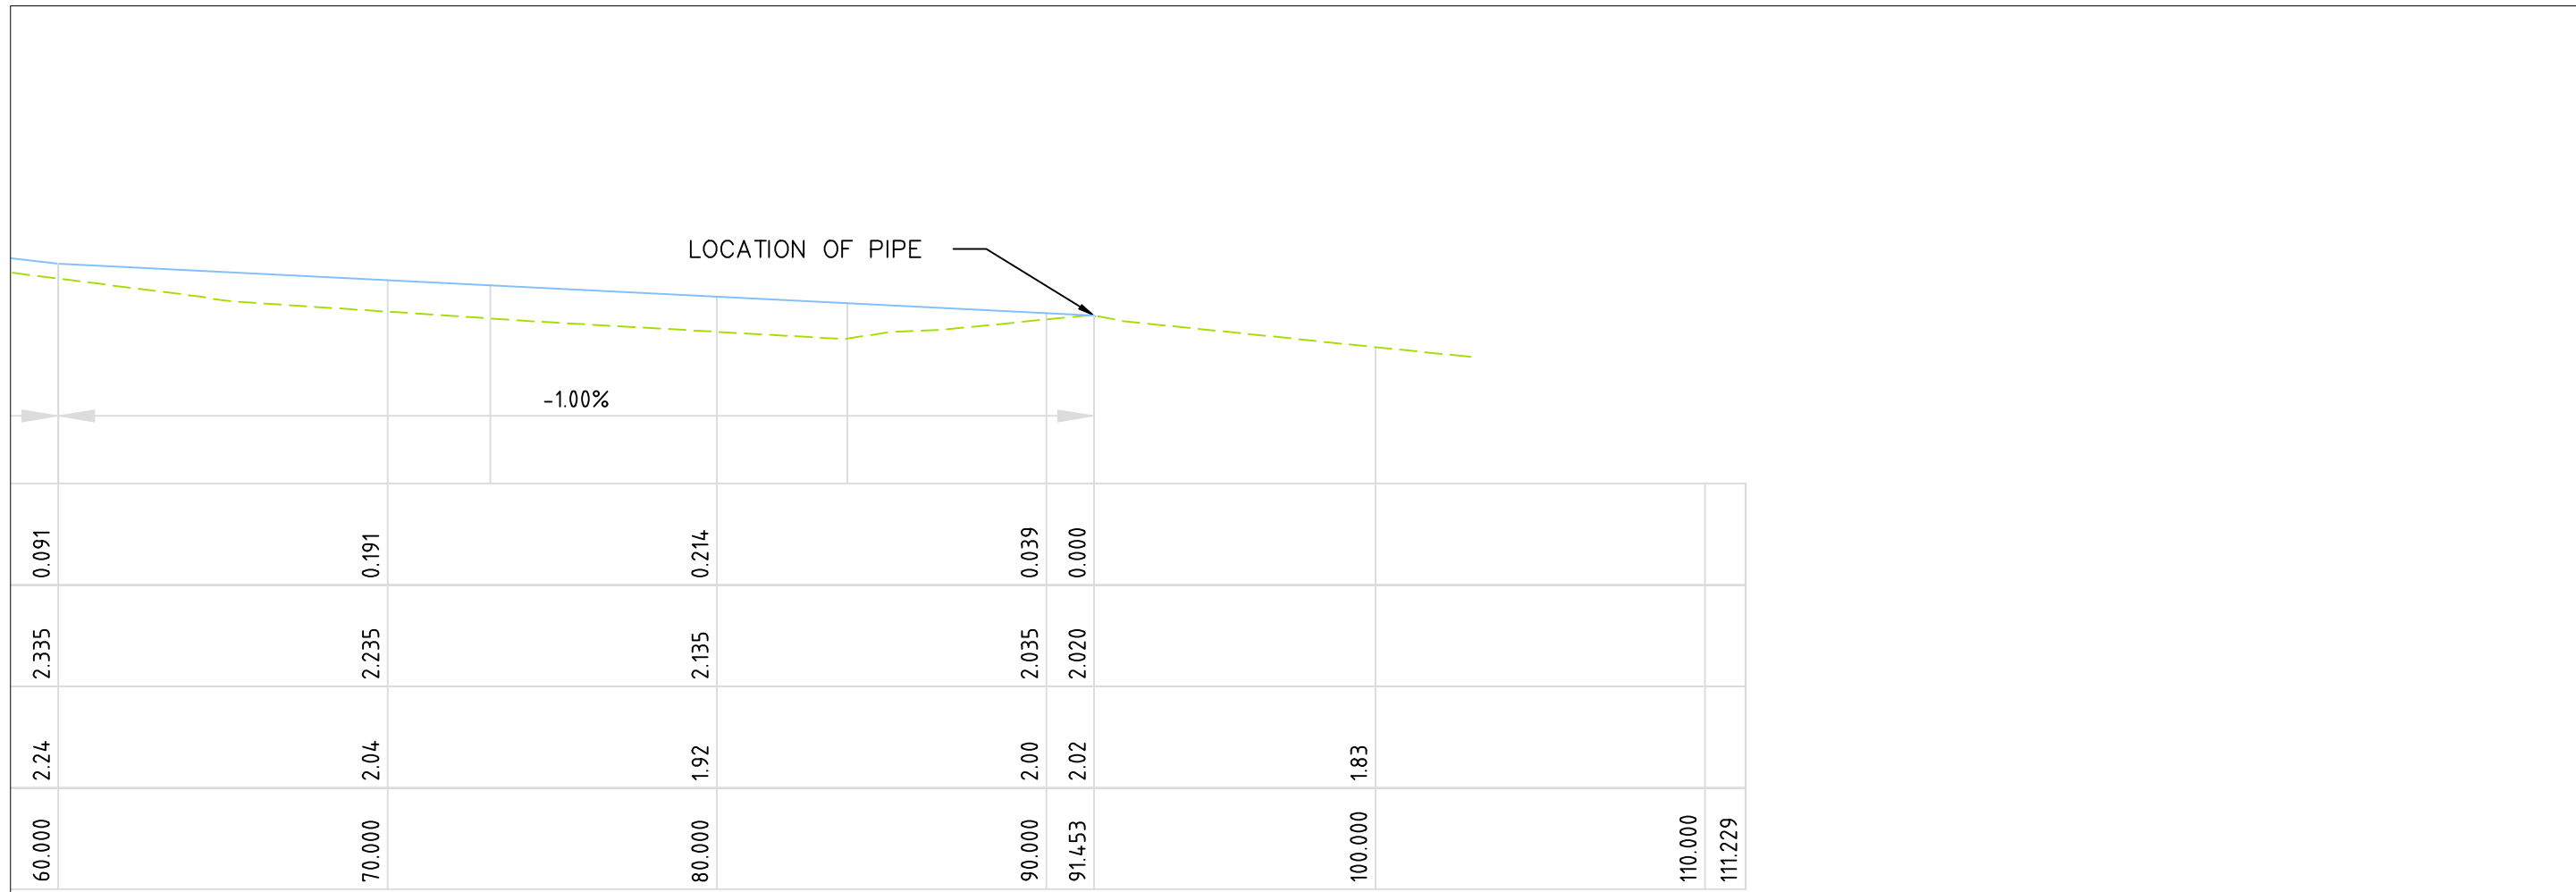

ALIGNMENT 2001: EDGE OF PATH




ALIGNMENT 2003:PARKING BAY
ALIGNMENT THROUGH LIP OF GUTTER

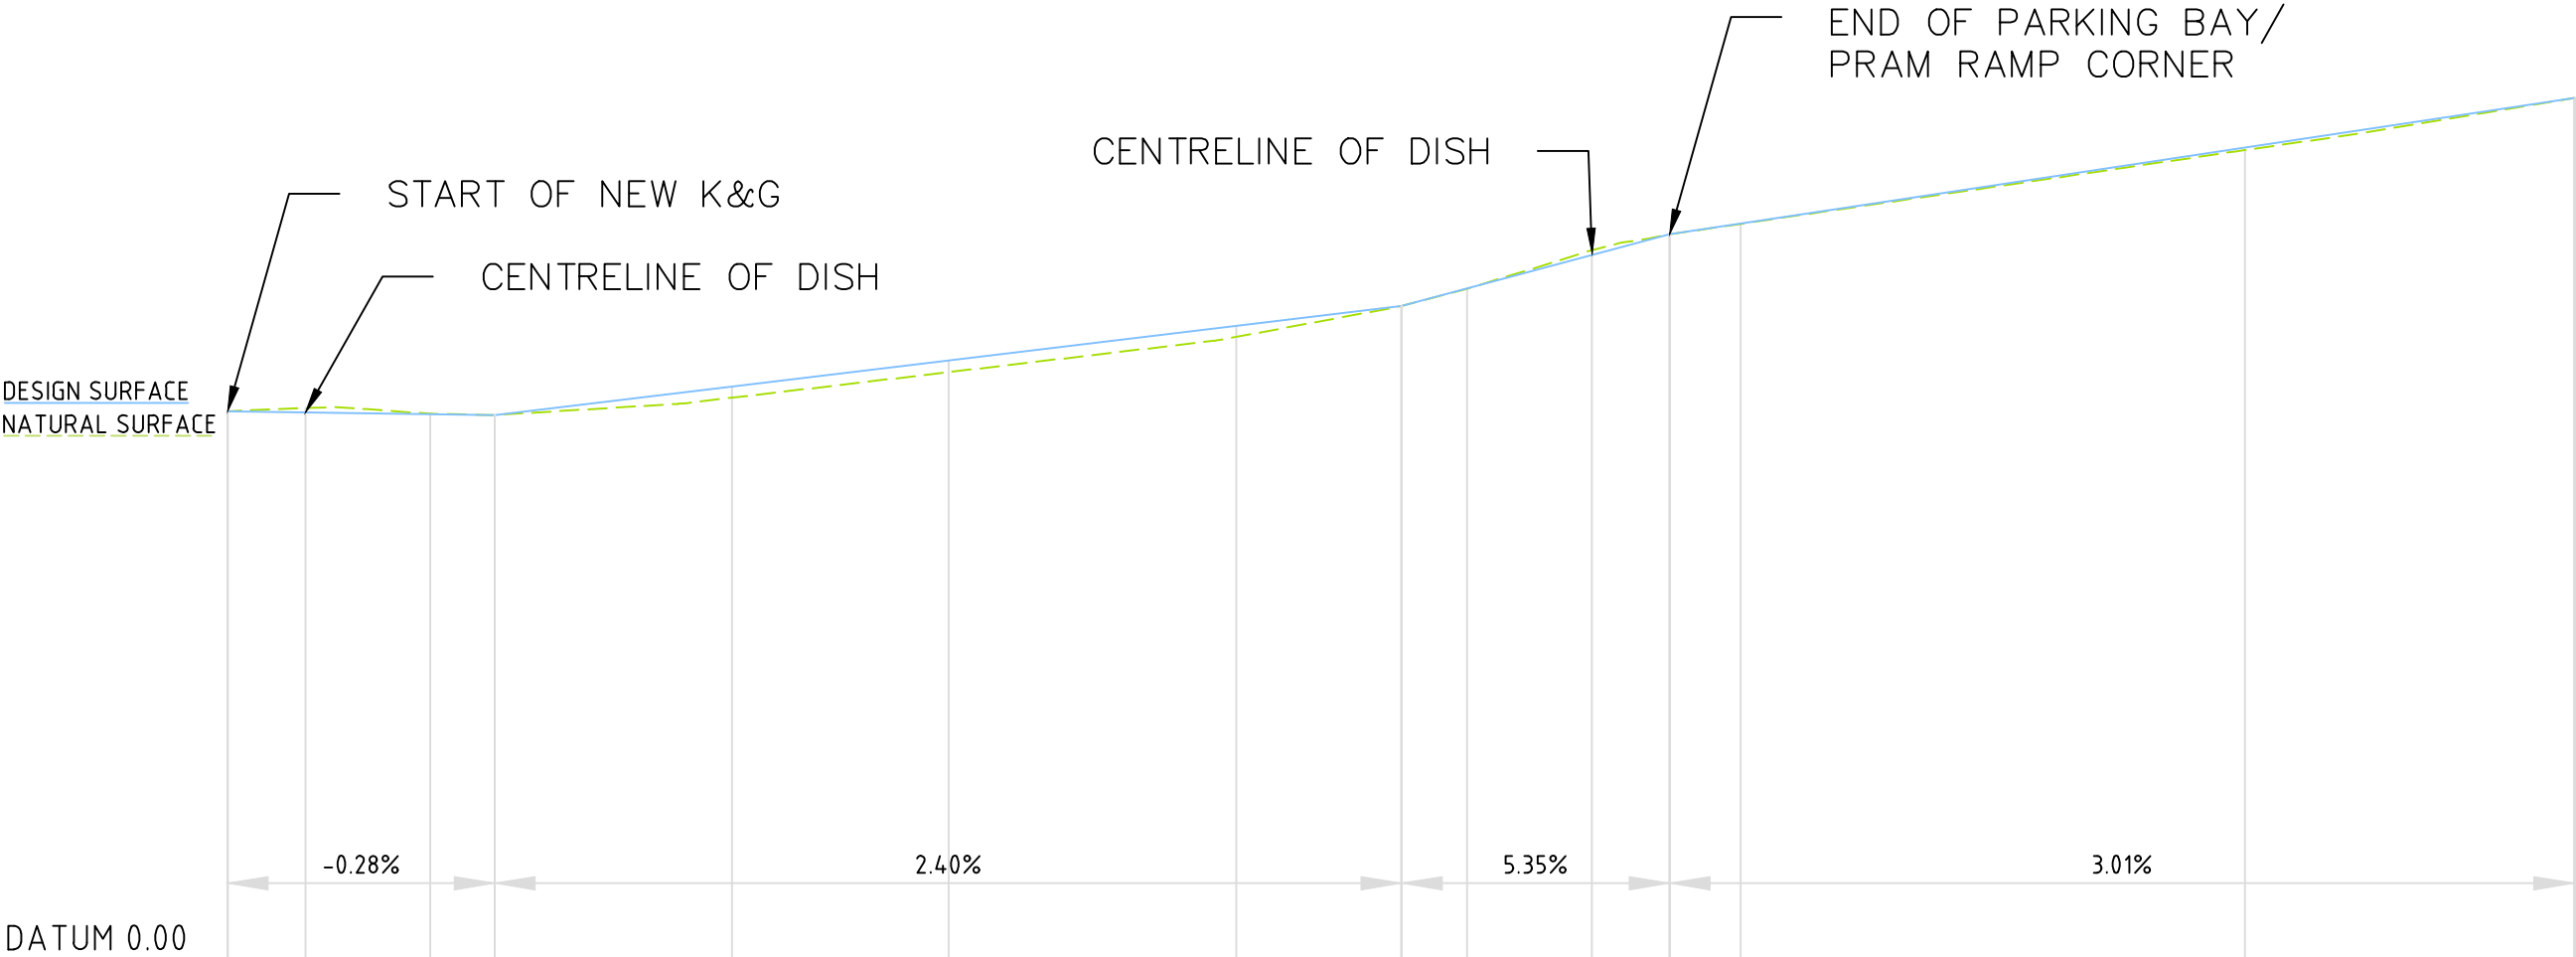


CUT/FILL DEPTH	0.000	0.000	0.045	0.043	0.000	0.000	0.001	0.009	0.000
DESIGN LEVEL	2.169	2.154	2.267	2.507	2.585	2.870	2.912	3.214	3.411
EXISTING LEVEL	2.17	2.15	2.22	2.46	2.59	2.87	2.91	3.20	3.41
CHAINAGE	0.000	5.296	10.000	20.000	23.278	28.592	30.000	40.000	46.533


ALIGNMENT 2004B:NORTHWEST K&G
ALIGNMENT THROUGH LIP OF GUTTER

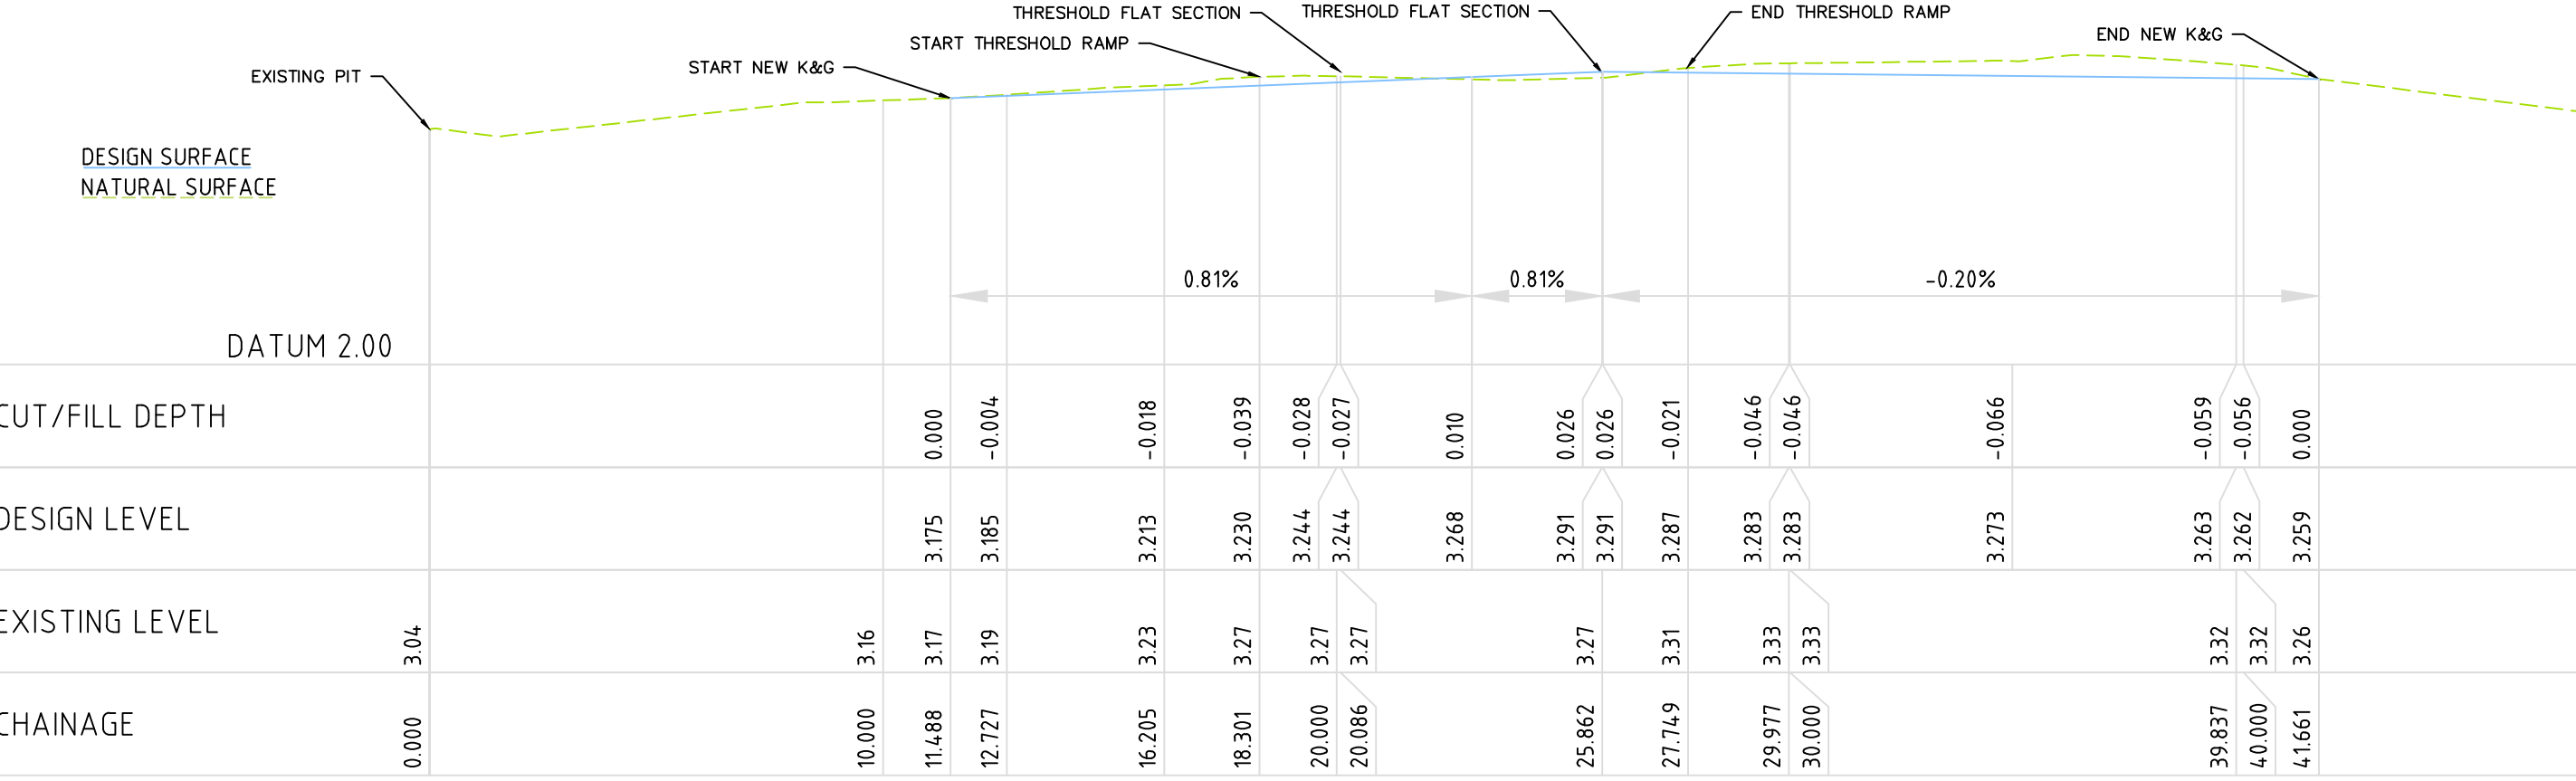


ALIGNMENT 2005:SOUTH K&G
ALIGNMENT THROUGH LIP OF GUTTER

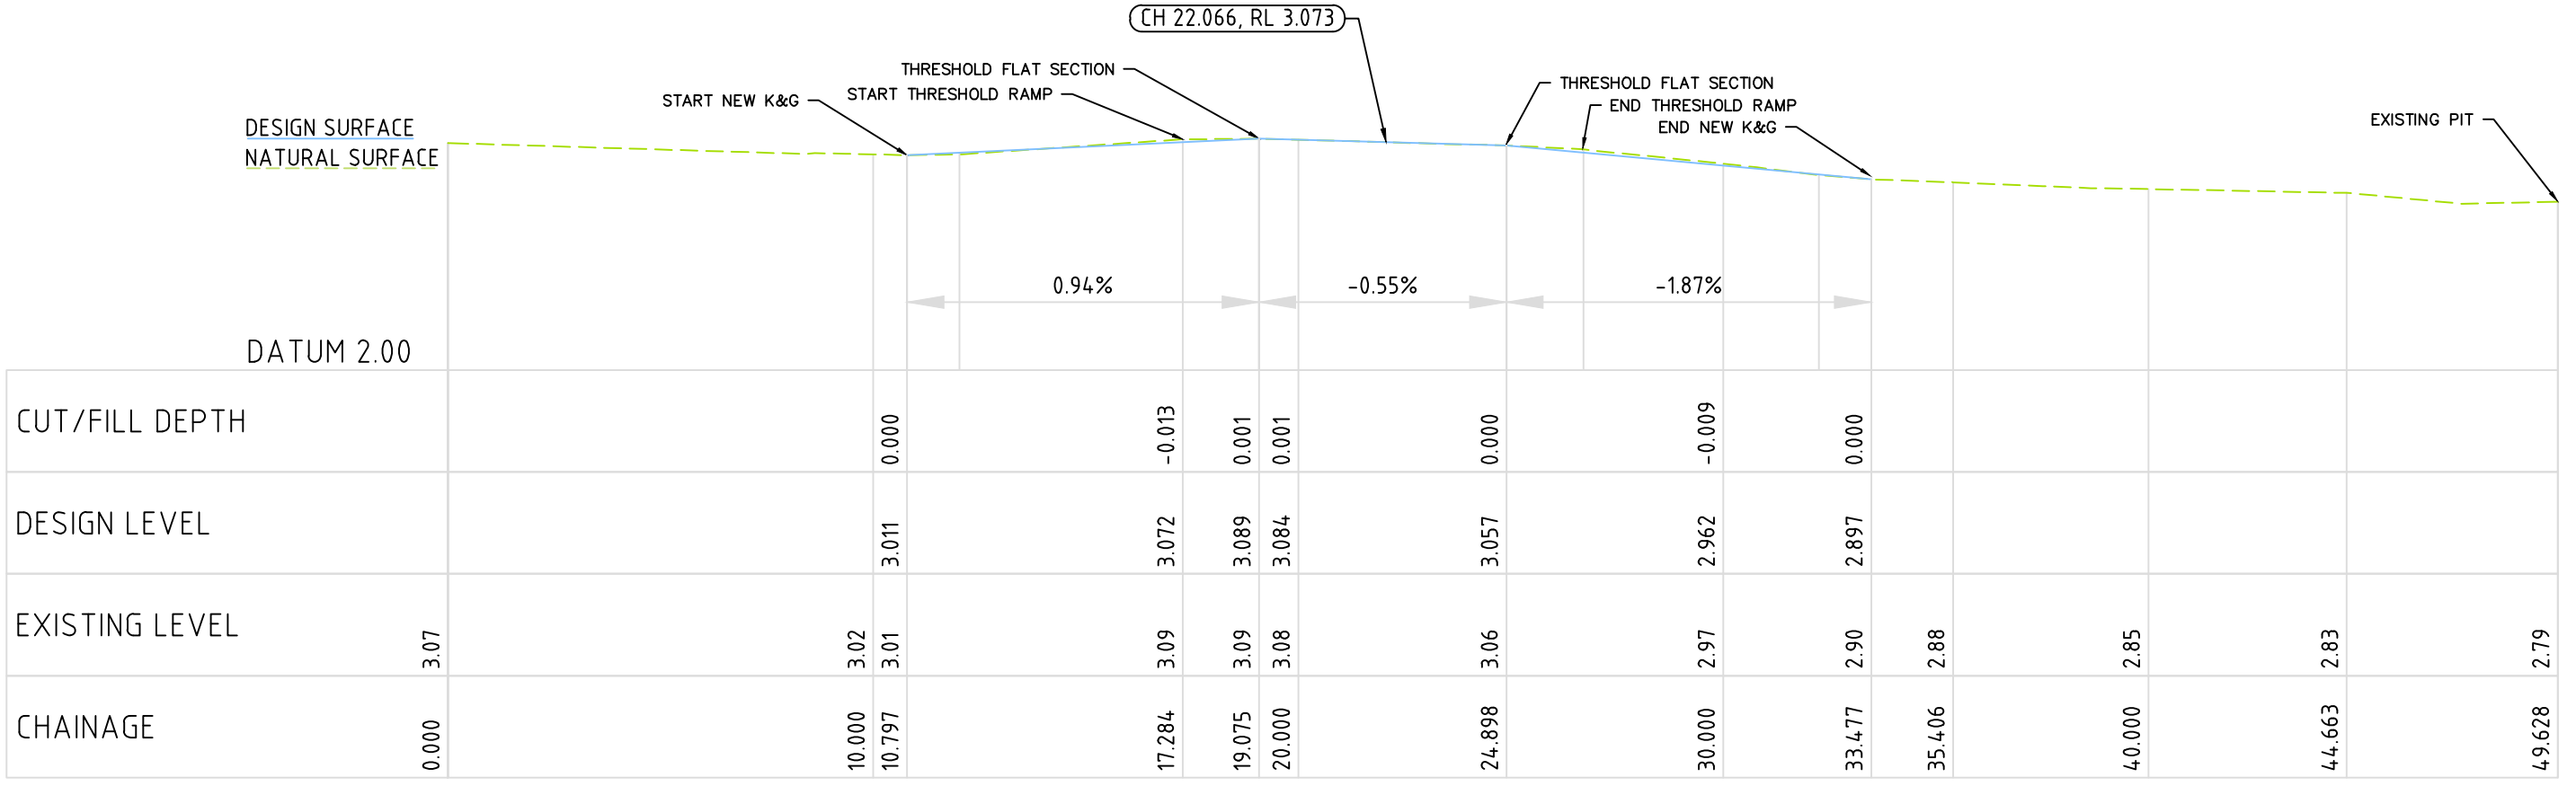


ALIGNMENT 2006B:THRESHOLD

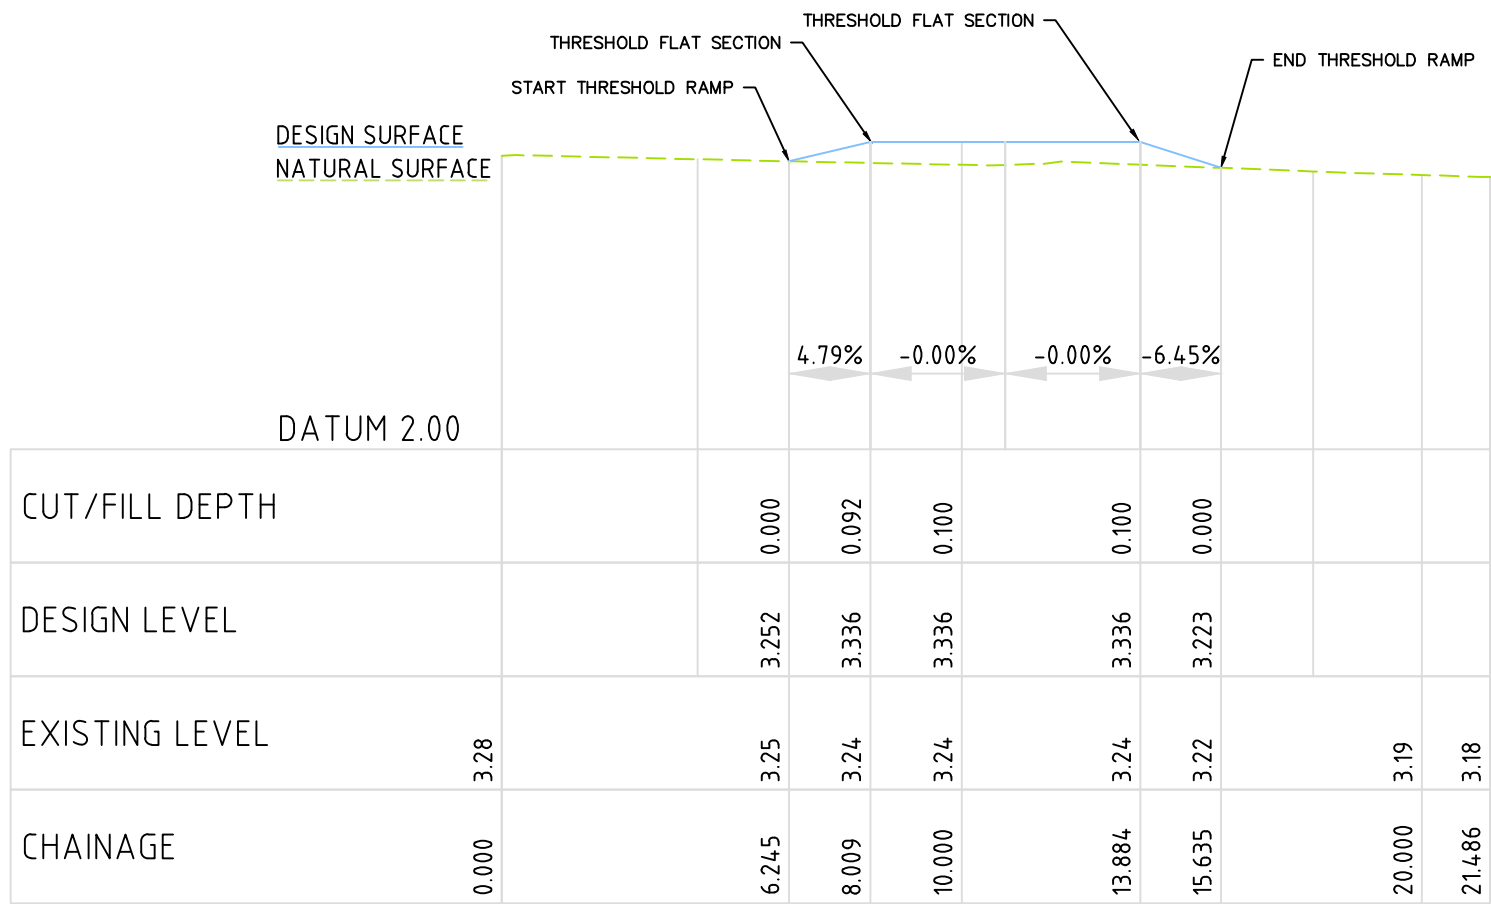


ALIGNMENT 2006A:THRESHOLD

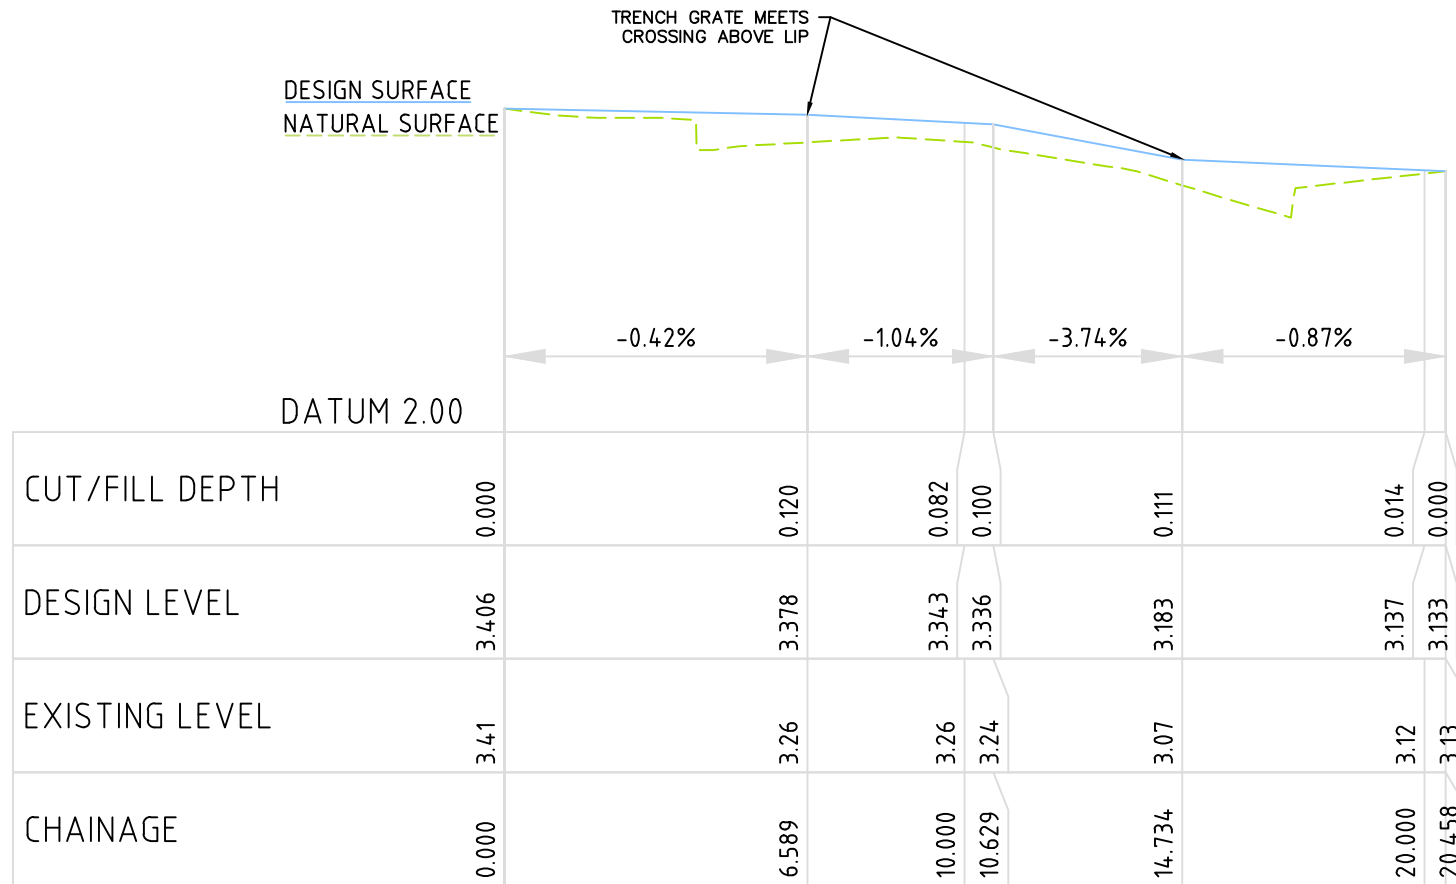

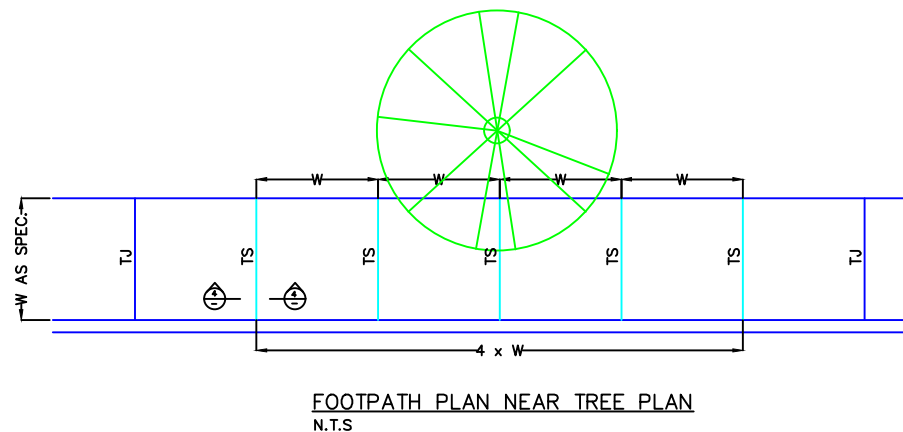


FOOTPATH SCHEDULE				
FOOTPATH WIDTH (mm)	SLAB THICKNESS (mm)	DISTANCE BETWEEN TOOLED JOINTS (mm)	DISTANCE BETWEEN EXPANSION JOINTS (mm)	REINFORCEMENT (SHRINKAGE CONTROL ONLY)
2500	100	2500	7500	SL72


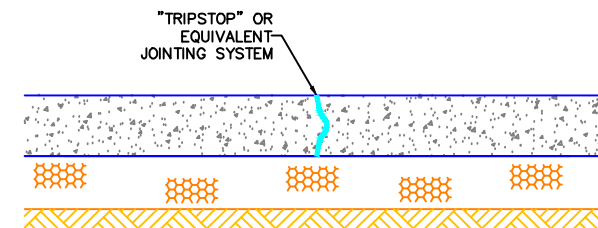


TRANSVERSE JOINTING SYSTEM NEAR TREE ROOTS (TS) SECTION




SCALE 0 0.25 0.50 0.75 1.00 1.25 METRES
(1:50) A3, 1:25 A1

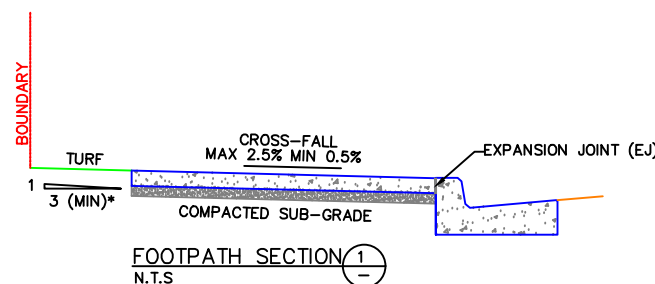

*NOTE: IF BATTER EXCEEDS 1 IN 3, RETAINING WALL OR
EDGE BEAM MAY BE REQUIRED UPSIDE OF FOOTPATH
(REFER DETAIL). LOCATION TO BE DETERMINED ON SITE

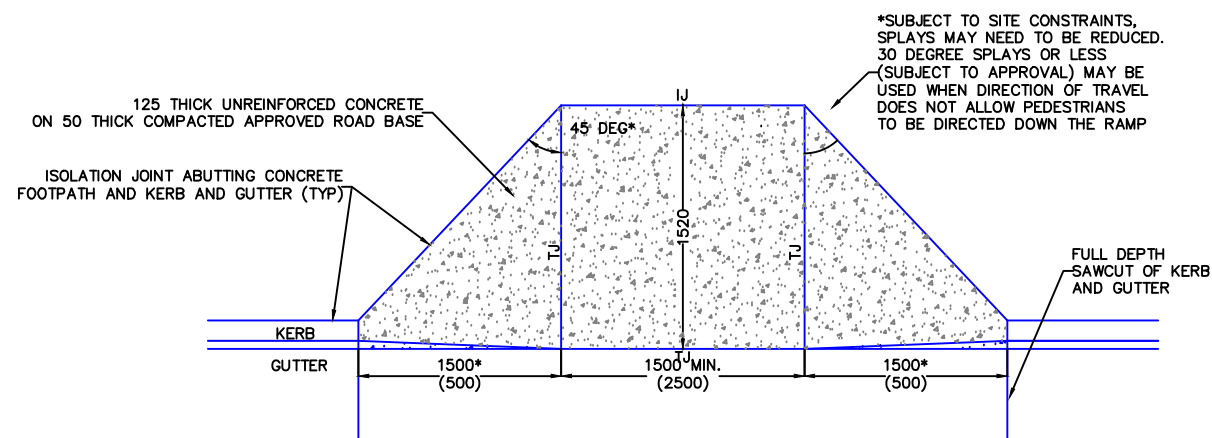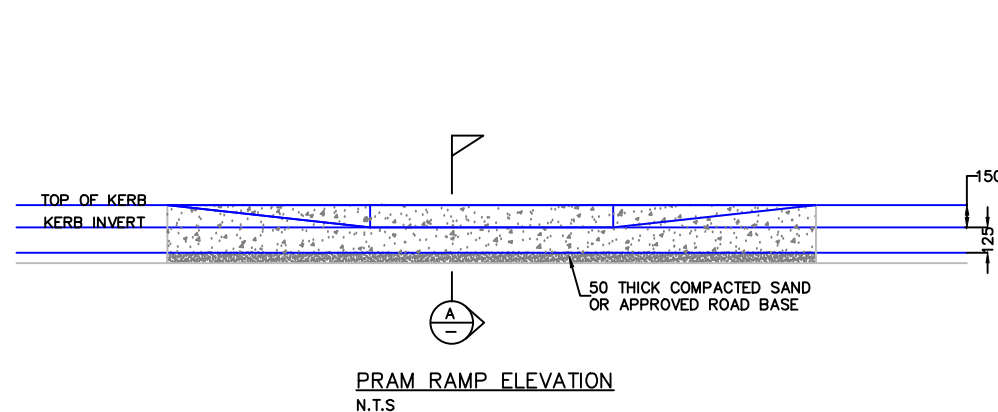

PRAM RAMP PLAN
N.T.S
*NOTE: ANGLED SPLAYS (<45 DEG) AND WINGS MAY NEED TO BE REDUCED DUE TO SITE CONSTRAINTS BUT SHOULD NOT BE LESS THAN 500 WHERE PRACTICAL

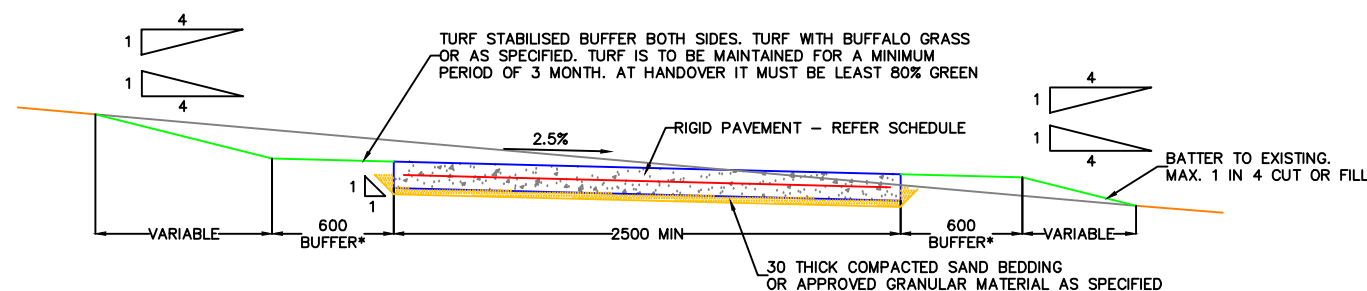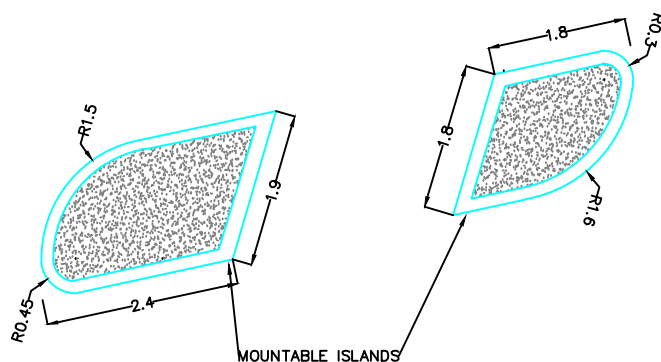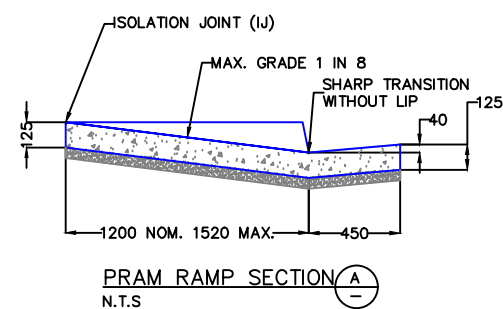

SHARED PEDESTRIAN AND BICYCLE PATH IN RIGID PAVEMENT (CONCRETE) DETAIL
N.T.S
* WHERE SUFFICIENT WIDTH ALLOWS

- ## STANDARD CONCRETE FOOTPATH NOTES

1. FOOTPATHS TO HAVE A MAX. 2.5% CROSSFALL TOWARDS THE KERB (APPROXIMATELY 37.5mm FALL OVER A 1.5m wide FOOTPATH), AND BROOM FINISHED U.N.O.
2. CONCRETE DEGRIDS SHALL BE FINISHED WITH AN EDGING TOOL.
3. CONCRETE SHALL HAVE A 28 DAY COMPRESSIVE STRENGTH OF 25MPa MINIMUM UNLESS OTHERWISE SPECIFIED
4. CONCRETE SHALL BE PLACED WITH A MAXIMUM SLUMP OF 80mm.
5. MINIMUM CONCRETE COVER (TO REINFORCEMENT) TO BE 30mm UNLESS NOTED OTHERWISE
6. ALL FOOTPATHS SHALL BE LAID ON A MINIMUM 75mm THICK ROAD BASE DGB20 (COMPACTED TO MINIMUM 98% MAXIMUM DRY DENSITY) OR 50mm THICK SAND (WELL COMPACTED TO DENSITY INDEX OF NOT LESS THAN 65%)
7. COUNCIL REQUIRES 24 HOURS NOTICE PRIOR TO POURING OF CONCRETE TO INSPECT THE FORMWORK. NO CONCRETE SHALL BE POURED UNTIL THE EXCAVATION FORMWORK HAS BEEN INSPECTED AND APPROVED
8. EXCAVATE TO MINIMUM UNIFORM CONCRETE SLAB THICKNESS AND BEDDING COURSE AS SPECIFIED. REFER TO DETAILS.
9. PLAIN CONCRETE IS TO BE USED EXCEPT FOR PEDESTRIAN RAMPS (PRAM RAMPS) WHICH WILL BE CONCRETE WITH REINFORCING BARS (BARS OF EQUIVALENT SIZE TO THAT SPECIFIED) LAID AT 150mm CENTRE TO CENTRE
10. WHERE THE SLAB IS TO BE POURED ONTO EXISTING ROCK OR ONTO CONCRETE SUBGRADE, PROVIDE A COAT OF RIGID BOND BREAKER BETWEEN THE INTERFACE TO ENSURE THAT THE CONCRETE WILL SET EVENLY THROUGHOUT THE WHOLE SECTION OF THE SLAB (EVEN SHRINKAGE CONTROL).
11. ALL REINFORCING FABRIC SHALL BE USED USING SEATS AS PROPS AND ENSURING THAT THERE WILL BE AT LEAST 30mm MINIMUM COVER (FOR FOOTWAY SLABS) BETWEEN THE REINFORCEMENT AND EXTERNAL SURFACE OF THE SLAB.
12. CONCRETE IS TO BE FULLY CURED TO ENSURE THAT IT DOES NOT RESULT IN SURFACE CRACKS. OTHER STRUCTURAL CONCRETES TEND TO CRACK QUICKER AND REQUIRES PROPER CURING BY KEEPING IT CONTINUOUSLY WET FOR A MINIMUM OF 7 DAYS IMMEDIATELY AFTER THE POUR OR BY COVERING WITH CLEAR PLASTIC SHEETS
13. ALL CONCRETE WORKS SHALL BE IN ACCORDANCE WITH AS 3600.
14. COMPRESSIBLE FIBRE BOARD USED AS CONSTRUCTION JOINTS SHALL BE BITUMEN IMPREGNATED FIREBOARD.
15. SAWN JOINTS WHERE REQUIRED ARE TO BE CUT AFTER THE CONCRETE HAS SET SUFFICIENTLY TO ENSURE THAT IT WILL NOT BE DAMAGED BY THE SAWING BUT BEFORE SHRINKAGE CRACKS CAN OCCUR.
16. PROVIDE "SMART URBAN" OR "LOCK SOCKETS" AS SPECIFIED FOR ALL SIGN POSTS U.N.O.
17. ALL DIMENSIONS SHOWN ARE IN MILLIMETRES UNLESS NOTED OTHERWISE. DIMENSIONS SHALL TAKE PRECEDENCE OVER SCALINGS.

TRANSVERSE DISPLACEMENT JOINT NOTES

1. WHERE THERE IS LIKELY TO BE TRANSVERSE OR VERTICAL MOVEMENT OF JOINTS IN THE RIGID PAVEMENT (FOR EXAMPLE, NEAR A TREE, WHERE INVASIVE ROOTS ARE LIKELY TO DISPLACE THE PAVEMENT), A JOINTING SYSTEM WHICH ALLOWS VERTICAL DISPLACEMENT OF THE SLAB WITHOUT SEPARATION OF THE JOINTS AND CAUSING A TRIP HAZARD, IS TO BE USED.
2. COUNCIL'S TREE OFFICER/ARBORIST IS TO BE CONSULTED AS TO DETERMINE IF AN ADEQUATE TOPSOIL COVER OVER EXISTING TREE ROOTS REQUIRED PRIOR TO INSTALLATION.
3. "TRIPSTOP" JOINTING SYSTEM OR EQUIVALENT SHALL BE USED IN NEW OR REPLACEMENT FOOTPATHS WHERE THE SLAB IS TO BE INSTALLED NEAR OR ADJACENT TO A TREE.
4. "TRIPSTOP" OR EQUIVALENT SHALL BE INSTALLED IN ACCORDANCE WITH THE MANUFACTURER'S GUIDELINES.
5. THE "TRIPSTOP" 'S' PROFILE OR EQUIVALENT SHALL BE INSTALLED TO MATCH THE FOLLOWING SLAB THICKNESSES:
 - (a) TS15S - 75mm THICK CONCRETE SLAB
 - (b) TS125S - 130mm THICK CONCRETE SLAB
 - (c) TS150S - 150mm THICK CONCRETE SLAB
6. "TRIPSTOP" JOINTING STRIPS OR EQUIVALENT MUST BE INSTALLED FOR THE FULL DEPTH AND WIDTH OF THE SLAB.
7. "TRIPSTOP" STRIPS SHALL HAVE UP TO 5mm of CLEARANCE AT EACH END OF THE "TRIPSTOP" TO ALLOW FOR AN EDGING TOOL TO BE PASSED WITHOUT INTERRUPTION.
8. THE "TRIPSTOP" EDGING OR EQUIVALENT MUST BE INSTALLED WITHIN A 5mm TOLERANCE OF VERTICAL.
9. WHEN INSTALLED IN STRAIGHT SECTIONS OF PAVEMENT, INSTALL TO +/- 30mm PER METER FROM THE RIGHT ANGLE TO THE LENGTH OF PAVEMENT.
10. WHEN INSTALLED IN CURVED PAVEMENTS, INSTALL RADIALY TO THE CURVE AT +/- 30mm PER METER FROM THE RADIAL LINE.
11. "TRIPSTOP" STRIPS OR EQUIVALENT SHALL BE POSITIONED DIRECTLY IN LINE WITH THE MOST AGGRESSIVE TREE ROOT. ONE STRIP SHALL BE PLACED IN LINE WITH THE END OF THE TREE ROOT AND A SECOND STRIP WITH INSTALLATION OF MORE SECTIONS OUTWARDS UNTIL AT THE END OF THE DRIP LINE.

				LEVEL DATUM: AHD	PLOT DATE: 28/02/2023	FOLDER: v:\Urban2\DRAWINGS Current\Watt Simons\Projects\Addiscombe Shared Path\ADDISCOMBE ROAD SHARED PATH CONCEPT 2-OPTION 2 MILL 070223.dwg	
				CO-ORD SYSTEM: MGA	PRELIMINARY	DESIGN APPROVED	APPROVED FOR CONSTRUCTION
				SURVEYED: N.A.	DRAWN BY: M. SIMONS	DESIGNED BY: M. SIMONS	PROJ. MGR: N.A.
				WORK--AS--EXECUTED	DATED: 21/01/22	DATED: 13/12/22	DATE: (**/**/****)
2	13/12/22	CONCEPT	MS	BY: N.A.	INITIATED BY: MICHELLE CARTER	APPROVED BY: *****	APPROVED BY: THOMAS LAU
1	21/01/22	INITIATE DRAWINGS	MS	DATE: **/**/****	STRATEGIC TRANSPORT COORDINATOR	PRINCIPAL ENGINEER	PRINCIPAL ENGINEER
No	DATE	AMENDMENTS	INITIALS				
A							0 0.10 0.20 0.30 0.40 0.50 METRES 1:20 @ A3
B							0 0.2 0.4 0.6 0.8 1 METRES 1:40 @ A3
C							0 0.5 1.0 1.5 2.0 2.5 METRES 1:100 @ A3



NEW SHARED PATH
ADDISCOMBE ROAD - STAGE 2
MANLY VALE
DETAILS SHEET 2

DRAWING NO. TCI-ADDISCOMBE SHARED PATH STAGE 2-CONCEPT-4002	REVISION: 2
---	-------------

LEGEND

- NEW STANDARD CONCRETE FOOTPATH,
100mm THICK 25MPa COMPRESSIVE
STRENGTH, SL72 MESH REINFORCED.
PLAIN CONCRETE BROOM FINISH
2.5m WIDE TYP.
- NEW CONCRETE PRAM RAMP
25MPa COMPRESSIVE STRENGTH MIN.
WINGS 500 WIDE COVE FINISH
- K&G

NEW STANDARD CONCRETE KERB
AND GUTTER. 150mm HIGH, 25MPa
STRENGTH
- ROAD PAVEMENT
50mm THICK AC14 ON 150mm THICK
COMPACTED ROAD BASE
- LANDSCAPE/TURF
BACKFILL WITH CLEAN FILL AND PLACE MINIMUM
150mm LAYER OF IMPORTED TOPSOIL MIX EQUAL
TO ANL "ORGANIC GARDEN MIX". TURF WITH
CYNODON DACTYLON "WINTER GREEN".
- DD

NEW STANDARD CONCRETE DISH DRAIN. 900
WIDE, 25MPa, SL82 PLACED CENTRALLY



CAUTION – SERVICES!!!




- THE POSITION OF SERVICES SHOWN ON THE DRAWING ARE INDICATIVE ONLY AND HAVE BEEN PLOTTED FROM PLANS SUPPLIED BY THE RELEVANT UTILITY AUTHORITIES.
- PITS, POLES, MARKER POSTS, SIGNS, ETC. HAVE BEEN PLOTTED ON THE DRAWINGS WHERE SIGHTED AT THE TIME OF SURVEY BUT THE SURVEY NOT DGS INCLUDE DETAILED INVESTIGATION OR PHYSICAL LOCATION OF UNDERGROUND INFRASTRUCTURE
- IT IS THE RESPONSIBILITY OF THE CONTRACTOR PRIOR TO ANY DEMOLITION, EXCAVATION OR CONSTRUCTION ACTIVITY ON OR ADJACENT TO THE SITE TO OBTAIN UPDATED SERVICES DIAGRAMS THROUGH A DIAL-BEFORE-YOU-DIG SEARCH AND PHYSICAL SEARCH TO ESTABLISH AND CONFIRM THE EXACT LOCATION/S AND DEPTH/S OF ALL UNDERGROUND SERVICES, PRIOR TO COMMENCEMENT.

0.4m BUFFER FROM NEW FACE OF KERB

0.2m BUFFER FROM WHEEL TRACKER TO CENTRE LINE

0.7m BUS OVERHANG ONTO ONCOMING TRAFFIC

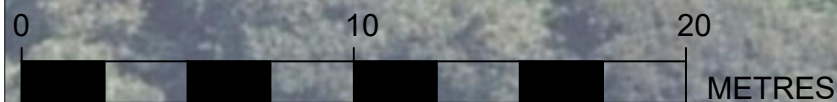

LEVEL DATUM: AHD		PLOT DATE: 28/02/2023		FOLDER: V:\Work\2\DRAWINGS Current\Matt Simons\Projects\Addiscombe Shared Path\ADDISCOMBE ROAD SHARED PATH CONCEPT 2-OPTION 2 MILL 070223.dwg	
CO-ORD SYSTEM: MGA		PRELIMINARY		APPROVED FOR CONSTRUCTION	
SURVEYED: N.A.		DESIGNED BY: M. SIMONS		PROJ. MGR: N.A.	
WORK-AS-EXECUTED		DATED: 21/01/22		DATE: (**/**/****)	
BY: N.A.		INITIATED BY: MICHELLE CARTER		APPROVED BY: *****	
DATE: **/**/****		STRATEGIC TRANSPORT COORDINATOR		PRINCIPAL ENGINEER	
MS		APPROVED BY: *****		PRINCIPAL ENGINEER	
MS		DATE: **/**/****		PRINCIPAL ENGINEER	
No	DATE	AMENDMENTS		INITIALS	
1	21/01/22	CONCEPT DRAWINGS		MS	
2	13/12/22	CONCEPT DRAWINGS		MS	

0 0.10 0.20 0.30 0.40 0.50

METRES 1:20 @ A3

0 0.2 0.4 0.6 0.8 1

METRES 1:40 @ A3

0 0.5 1.0 1.5 2.0 2.5

METRES 1:100 @ A3

NEW SHARED PATH
ADDISCOMBE ROAD – STAGE 2
MANLY VALE
VEHICLE TRACKING 1 – LEFT TURN INTO ADDISCOMBE RD
ARTICULATED BUS

DRAWING NO. TCI-ADDISCOMBE SHARED PATH STAGE 2-CONCEPT-1006

REVISION: 2

LEGEND


-  NEW STANDARD CONCRETE FOOTPATH, 100mm THICK 25MPa COMPRESSIVE STRENGTH, SL72 MESH REINFORCED. PLAIN CONCRETE BROOM FINISH 2.5m WIDE TYP.
-  NEW CONCRETE PRAM RAMP 25MPa COMPRESSIVE STRENGTH MIN. WINGS 500 WIDE COVE FINISH
-  K&G NEW STANDARD CONCRETE KERB AND GUTTER. 150mm HIGH, 25MPa STRENGTH
-  ROAD PAVEMENT 50mm THICK AC14 ON 150mm THICK COMPACTED ROAD BASE
-  LANDSCAPE/TURF BACKFILL WITH CLEAN FILL AND PLACE MINIMUM 150mm LAYER OF IMPORTED TOPSOIL MIX EQUAL TO ANL "ORGANIC GARDEN MIX". TURF WITH CYNODON DACTYLON "WINTER GREEN".
-  DD NEW STANDARD CONCRETE DISH DRAIN. 900 WIDE, 25MPa, SL82 PLACED CENTRALLY



CAUTION – SERVICES!!!



- THE POSITION OF SERVICES SHOWN ON THE DRAWING ARE INDICATIVE ONLY AND HAVE BEEN PLOTTED FROM PLANS SUPPLIED BY THE RELEVANT UTILITY AUTHORITIES.
- PITS, POLES, MARKER POSTS, SIGNS, ETC. HAVE BEEN PLOTTED ON THE DRAWINGS WHERE SIGHTED AT THE TIME OF SURVEY BUT THE SURVEY DOES INCLUDE DETAILED INVESTIGATION OR PHYSICAL LOCATION OF UNDERGROUND INFRASTRUCTURE
- IT IS THE RESPONSIBILITY OF THE CONTRACTOR PRIOR TO ANY DEMOLITION, EXCAVATION OR CONSTRUCTION ACTIVITY ON OR ADJACENT TO THE SITE TO OBTAIN UPDATED SERVICES DIAGRAMS THROUGH A DIAL-BEFORE-YOU-DIG SEARCH AND PHYSICAL SEARCH TO ESTABLISH AND CONFIRM THE EXACT LOCATION/S AND DEPTH/S OF ALL UNDERGROUND SERVICES, PRIOR TO COMMENCEMENT.

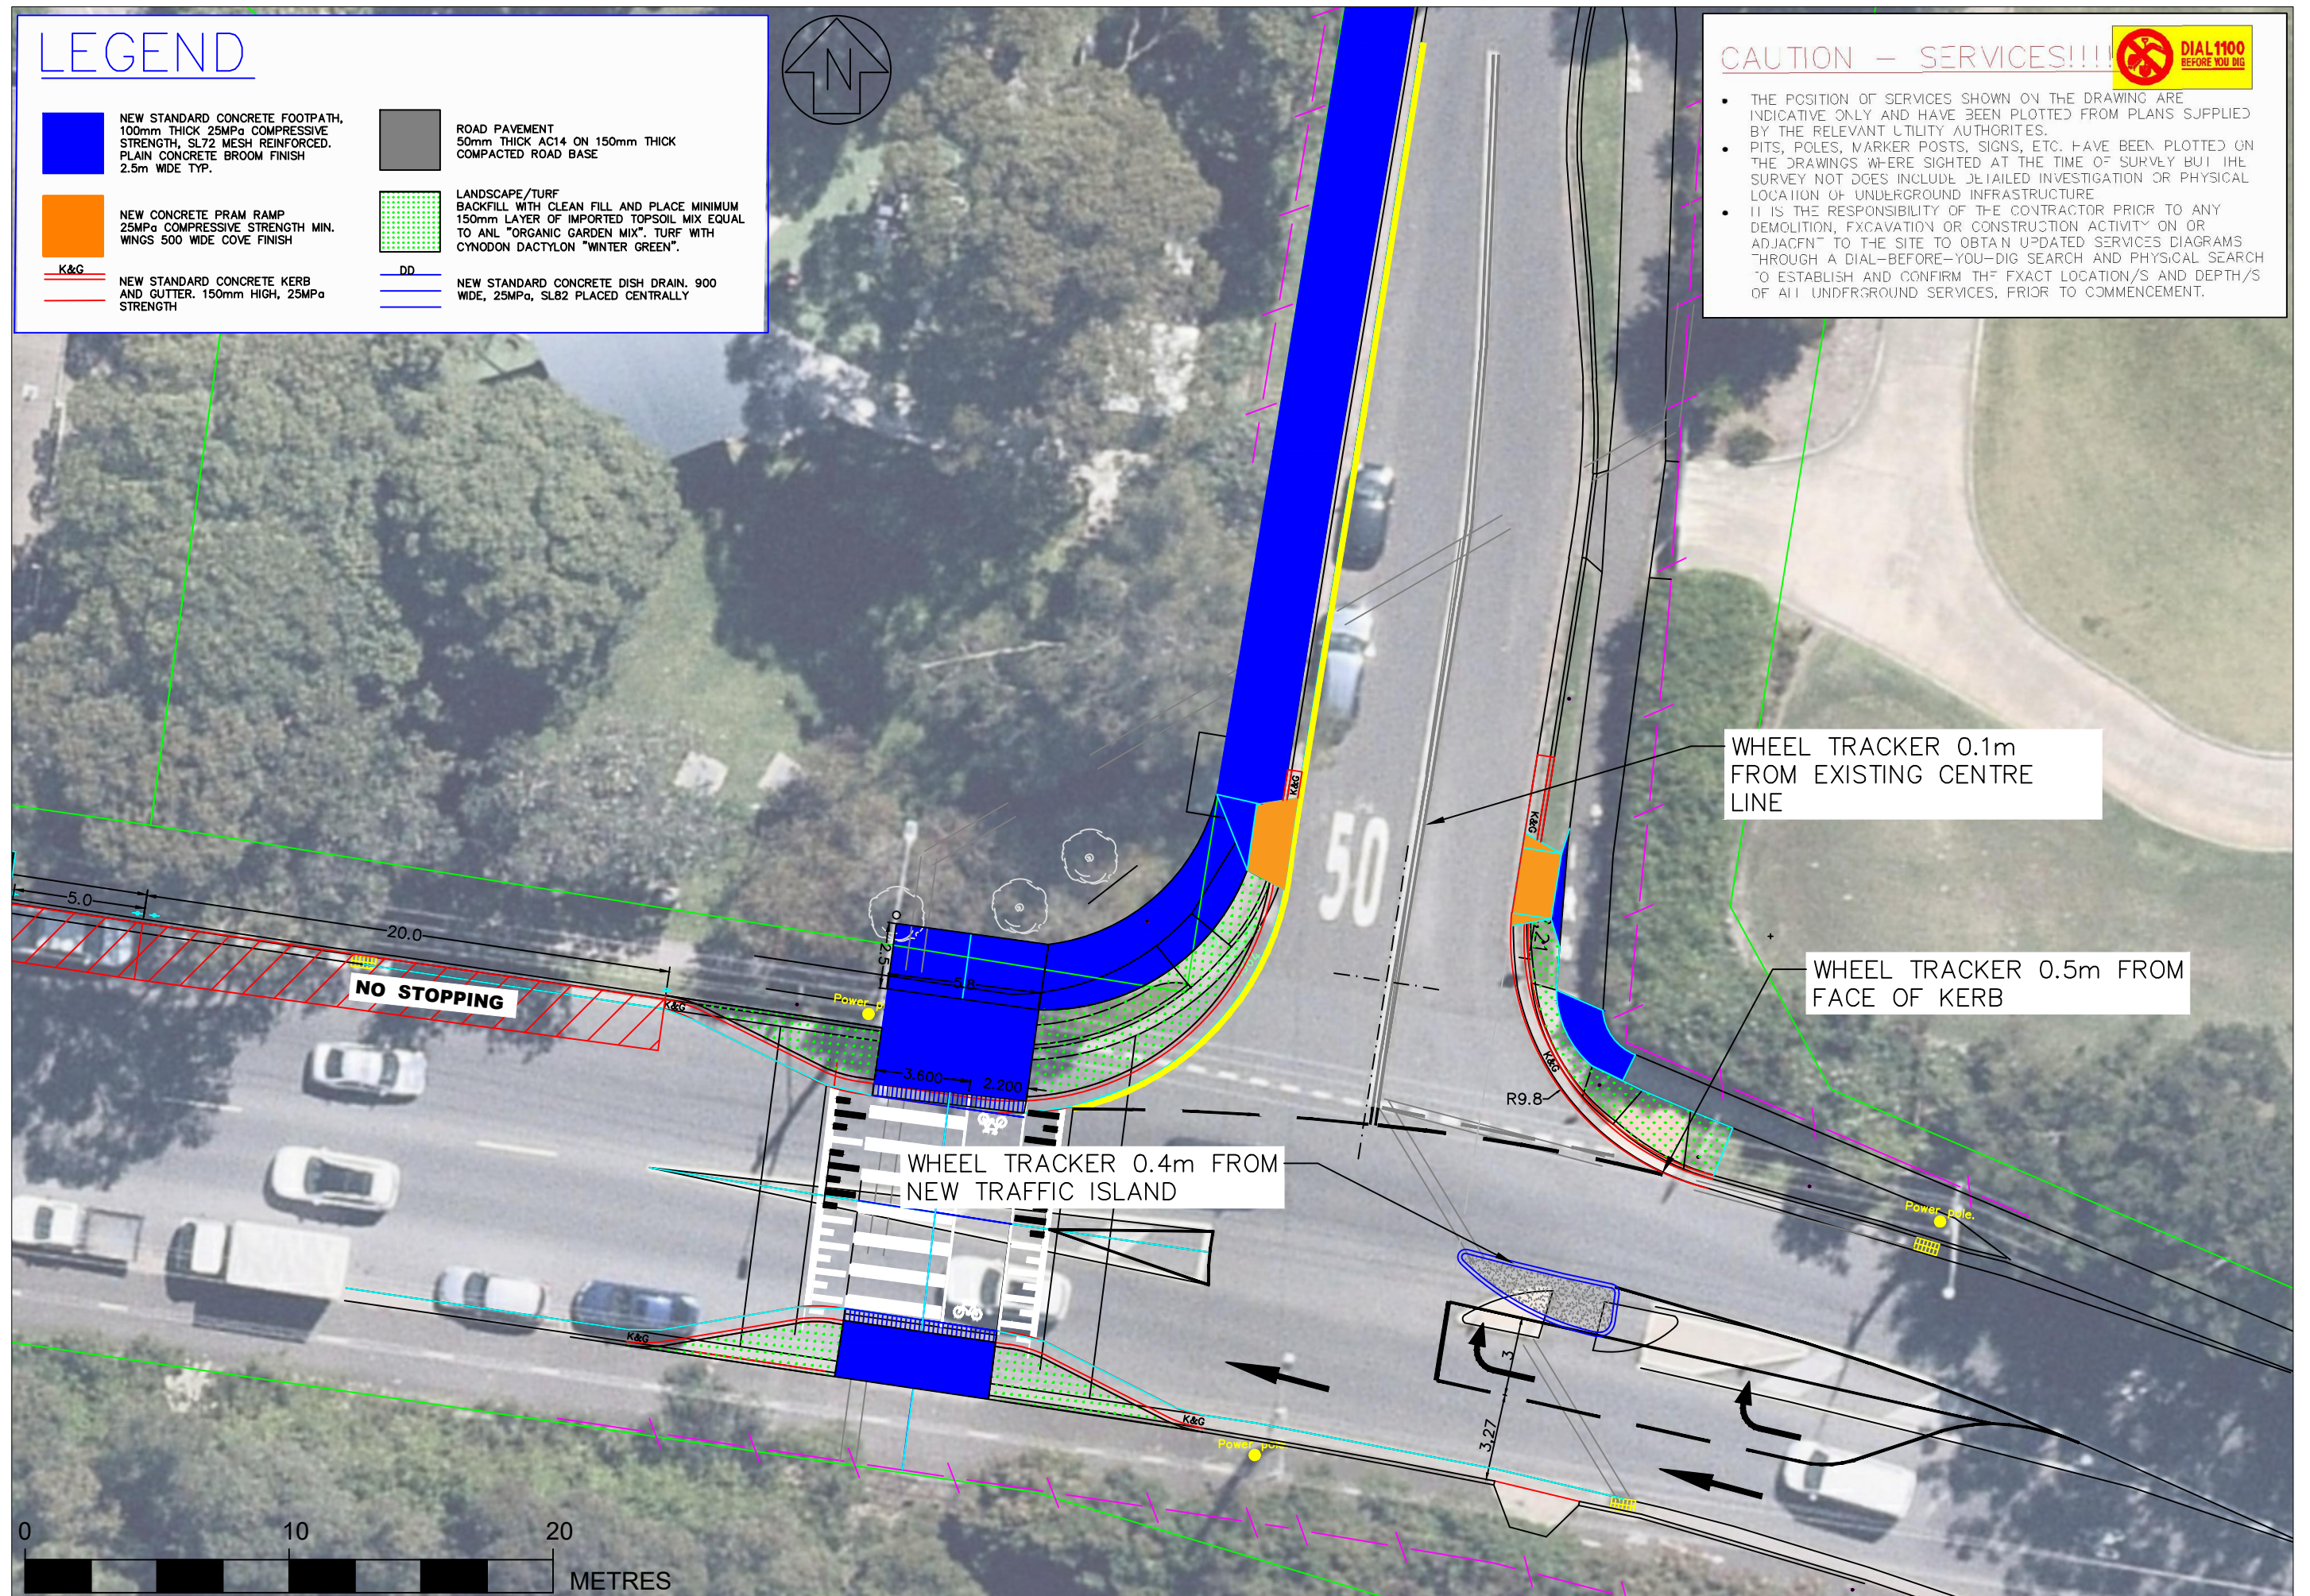

LEVEL DATUM: AHD		PLOT DATE: 28/02/2023		FOLDER: V:\Work\2\DRAWINGS Current\Matt Simons\Projects\Addiscombe Shared Path\ADDISCOMBE ROAD SHARED PATH CONCEPT 2-OPTION 2 MILL 070223.dwg	
CO-ORD SYSTEM: MGA		PRELIMINARY		APPROVED FOR CONSTRUCTION	
SURVEYED: N.A.		DESIGNED BY: M. SIMONS		PROJ. MGR: N.A.	
WORK-AS-EXECUTED		DATED: 13/12/22		DATE: (**/**/****)	
BY: N.A.		INITIATED BY: MICHELLE CARTER		APPROVED BY: THOMAS LAU	
DATE: **/**/****		STRATEGIC TRANSPORT COORDINATOR		PRINCIPAL ENGINEER	
MS		MS		MS	
No		DATE		AMENDMENTS	
1		21/01/22		CONCEPT DRAWINGS	
2		13/12/22		CONCEPT DRAWINGS	



NEW SHARED PATH	
ADDISCOMBE ROAD – STAGE 2	
MANLY VALE	
VEHICLE TRACKING 2 – LEFT TURN OUT OF ADDISCOMBE RD	
12.5m RIGID TRUCK	
DRAWING NO. TCI-ADDISCOMBE SHARED PATH STAGE 2-CONCEPT-1006	REVISION: 2

LEGEND

- NEW STANDARD CONCRETE FOOTPATH,
100mm THICK 25MPa COMPRESSIVE
STRENGTH, SL72 MESH REINFORCED.
PLAIN CONCRETE BROOM FINISH
2.5m WIDE TYP.
- NEW CONCRETE PRAM RAMP
25MPa COMPRESSIVE STRENGTH MIN.
WINGS 500 WIDE COVE FINISH
- K&G

NEW STANDARD CONCRETE KERB
AND GUTTER. 150mm HIGH, 25MPa
STRENGTH
- ROAD PAVEMENT
50mm THICK AC14 ON 150mm THICK
COMPACTED ROAD BASE
- LANDSCAPE/TURF
BACKFILL WITH CLEAN FILL AND PLACE MINIMUM
150mm LAYER OF IMPORTED TOPSOIL MIX EQUAL
TO ANL "ORGANIC GARDEN MIX". TURF WITH
CYNODON DACTYLON "WINTER GREEN".
- DD

NEW STANDARD CONCRETE DISH DRAIN. 900
WIDE, 25MPa, SL82 PLACED CENTRALLY



CAUTION – SERVICES!!!




- THE POSITION OF SERVICES SHOWN ON THE DRAWING ARE INDICATIVE ONLY AND HAVE BEEN PLOTTED FROM PLANS SUPPLIED BY THE RELEVANT UTILITY AUTHORITIES.
- PITS, POLES, MARKER POSTS, SIGNS, ETC. HAVE BEEN PLOTTED ON THE DRAWINGS WHERE SIGHTED AT THE TIME OF SURVEY BUT THE SURVEY DOES INCLUDE DETAILED INVESTIGATION OR PHYSICAL LOCATION OF UNDERGROUND INFRASTRUCTURE
- IT IS THE RESPONSIBILITY OF THE CONTRACTOR PRIOR TO ANY DEMOLITION, EXCAVATION OR CONSTRUCTION ACTIVITY ON OR ADJACENT TO THE SITE TO OBTAIN UPDATED SERVICES DIAGRAMS THROUGH A DIAL-BEFORE-YOU-DIG SEARCH AND PHYSICAL SEARCH TO ESTABLISH AND CONFIRM THE EXACT LOCATION/S AND DEPTH/S OF ALL UNDERGROUND SERVICES, PRIOR TO COMMENCEMENT.

TRUCK CUTS CORNER TO
ACCOMMODATE FOR ROAD
NARROWING AT THRESHOLD

WHEEL TRACKER 0.5m FROM
THRESHOLD TRENCH GRATE

0.3m BUFFER FROM PEDESTRIAN
PLATFORM

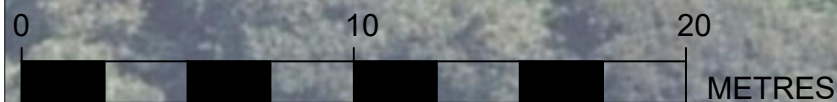

		LEVEL DATUM: AHD	PLOT DATE: 28/02/2023	FOLDER: V:\Work\2\DRAWINGS Current\Matt Simons\Projects\Addiscombe Shared Path\ADDISCOMBE ROAD SHARED PATH CONCEPT 2-OPTION 2.MXD 070223.dwg		
		CO-ORD SYSTEM: MGA	PRELIMINARY	APPROVED FOR CONSTRUCTION		
		SURVEYED: N.A.	DRAWN BY: M. SIMONS	PROJ. MGR: N.A.		
		WORK-AS-EXECUTED	DATED: 21/01/22	DATE: (**/**/****)		
2	13/12/22	CONCEPT	BY: N.A.	INITIATED BY: MICHELLE CARTER	APPROVED BY: *****	
1	21/01/22	CONCEPT DRAWINGS	MS	DATE: **/**/****	STRATEGIC TRANSPORT COORDINATOR	
No	DATE	AMENDMENTS	INITIALS		PRINCIPAL ENGINEER	

northern
beaches
council

NEW SHARED PATH
ADDISCOMBE ROAD – STAGE 2
MANLY VALE
VEHICLE TRACKING 3 – RIGHT TURN OUT OF ADDISCOMBE RD
12.5m RIGID TRUCK
DRAWING NO. TCI-ADDISCOMBE SHARED PATH STAGE 2-CONCEPT-1006 | REVISION: 2

LEGEND

- NEW STANDARD CONCRETE FOOTPATH,
100mm THICK 25MPa COMPRESSIVE
STRENGTH, SL72 MESH REINFORCED.
PLAIN CONCRETE BROOM FINISH
2.5m WIDE TYP.
- NEW CONCRETE PRAM RAMP
25MPa COMPRESSIVE STRENGTH MIN.
WINGS 500 WIDE COVE FINISH
- K&G

NEW STANDARD CONCRETE KERB
AND GUTTER, 150mm HIGH, 25MPa
STRENGTH
- ROAD PAVEMENT
50mm THICK AC14 ON 150mm THICK
COMPACTED ROAD BASE
- LANDSCAPE/TURF
BACKFILL WITH CLEAN FILL AND PLACE MINIMUM
150mm LAYER OF IMPORTED TOPSOIL MIX EQUAL
TO ANL "ORGANIC GARDEN MIX". TURF WITH
CYNODON DACTYLON "WINTER GREEN".
- DD

NEW STANDARD CONCRETE DISH DRAIN, 900
WIDE, 25MPa, SL82 PLACED CENTRALLY



CAUTION – SERVICES!!!




- THE POSITION OF SERVICES SHOWN ON THE DRAWING ARE INDICATIVE ONLY AND HAVE BEEN PLOTTED FROM PLANS SUPPLIED BY THE RELEVANT UTILITY AUTHORITIES.
- PITS, POLES, MARKER POSTS, SIGNS, ETC. HAVE BEEN PLOTTED ON THE DRAWINGS WHERE SIGHTED AT THE TIME OF SURVEY BUT THE SURVEY NOT DOES INCLUDE DETAILED INVESTIGATION OR PHYSICAL LOCATION OF UNDERGROUND INFRASTRUCTURE
- IT IS THE RESPONSIBILITY OF THE CONTRACTOR PRIOR TO ANY DEMOLITION, EXCAVATION OR CONSTRUCTION ACTIVITY ON OR ADJACENT TO THE SITE TO OBTAIN UPDATED SERVICES DIAGRAMS THROUGH A DIAL-BEFORE-YOU-DIG SEARCH AND PHYSICAL SEARCH TO ESTABLISH AND CONFIRM THE EXACT LOCATION/S AND DEPTH/S OF ALL UNDERGROUND SERVICES, PRIOR TO COMMENCEMENT.

TRUCK NOSE WITHIN 0.2m
FROM PRAM RAMP

NO STOPPING

0.2m BUFFER FROM
TRAFFIC ISLAND

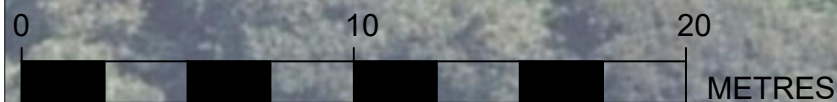

		LEVEL DATUM: AHD	PLOT DATE: 28/02/2023	FOLDER: V:\Work\2\DRAWINGS Current\Matt Simons\Projects\Addiscombe Shared Path\ADDISCOMBE ROAD SHARED PATH CONCEPT 2-OPTION 2 MILL 070223.dwg		
		CO-ORD SYSTEM: MGA	PRELIMINARY	APPROVED FOR CONSTRUCTION		
		SURVEYED: N.A.	DESIGNED BY: M. SIMONS	PROJ. MGR: N.A.		
		WORK-AS-EXECUTED	DATED: 21/01/22	DATE: (**/**/****)		
2	13/12/22	CONCEPT	BY: N.A.	INITIATED BY: MICHELLE CARTER	APPROVED BY: *****	
1	21/01/22	CONCEPT DRAWINGS	DATE: **/**/****	STRATEGIC TRANSPORT COORDINATOR	PRINCIPAL ENGINEER	
No	DATE	AMENDMENTS	INITIALS			



northern
beaches
council

NEW SHARED PATH
ADDISCOMBE ROAD – STAGE 2
MANLY VALE
VEHICLE TRACKING 4 – RIGHT TURN INTO ADDISCOMBE RD
12.5m RIGID TRUCK
DRAWING NO. TCI-ADDISCOMBE SHARED PATH STAGE 2-CONCEPT-1006 | REVISION: 2