


CONTEXT PLAN
NTS

NOTE
FINAL LOCATION OF PLAY AREA TO BE CONFIRMED ON SITE

ALL DIMENSIONS TO BE VERIFIED ON SITE

⊕ SETTING OUT POINT AS PER PROLUDIC INSTALLATION INSTRUCTIONS UNLESS OTHERWISE NOTED

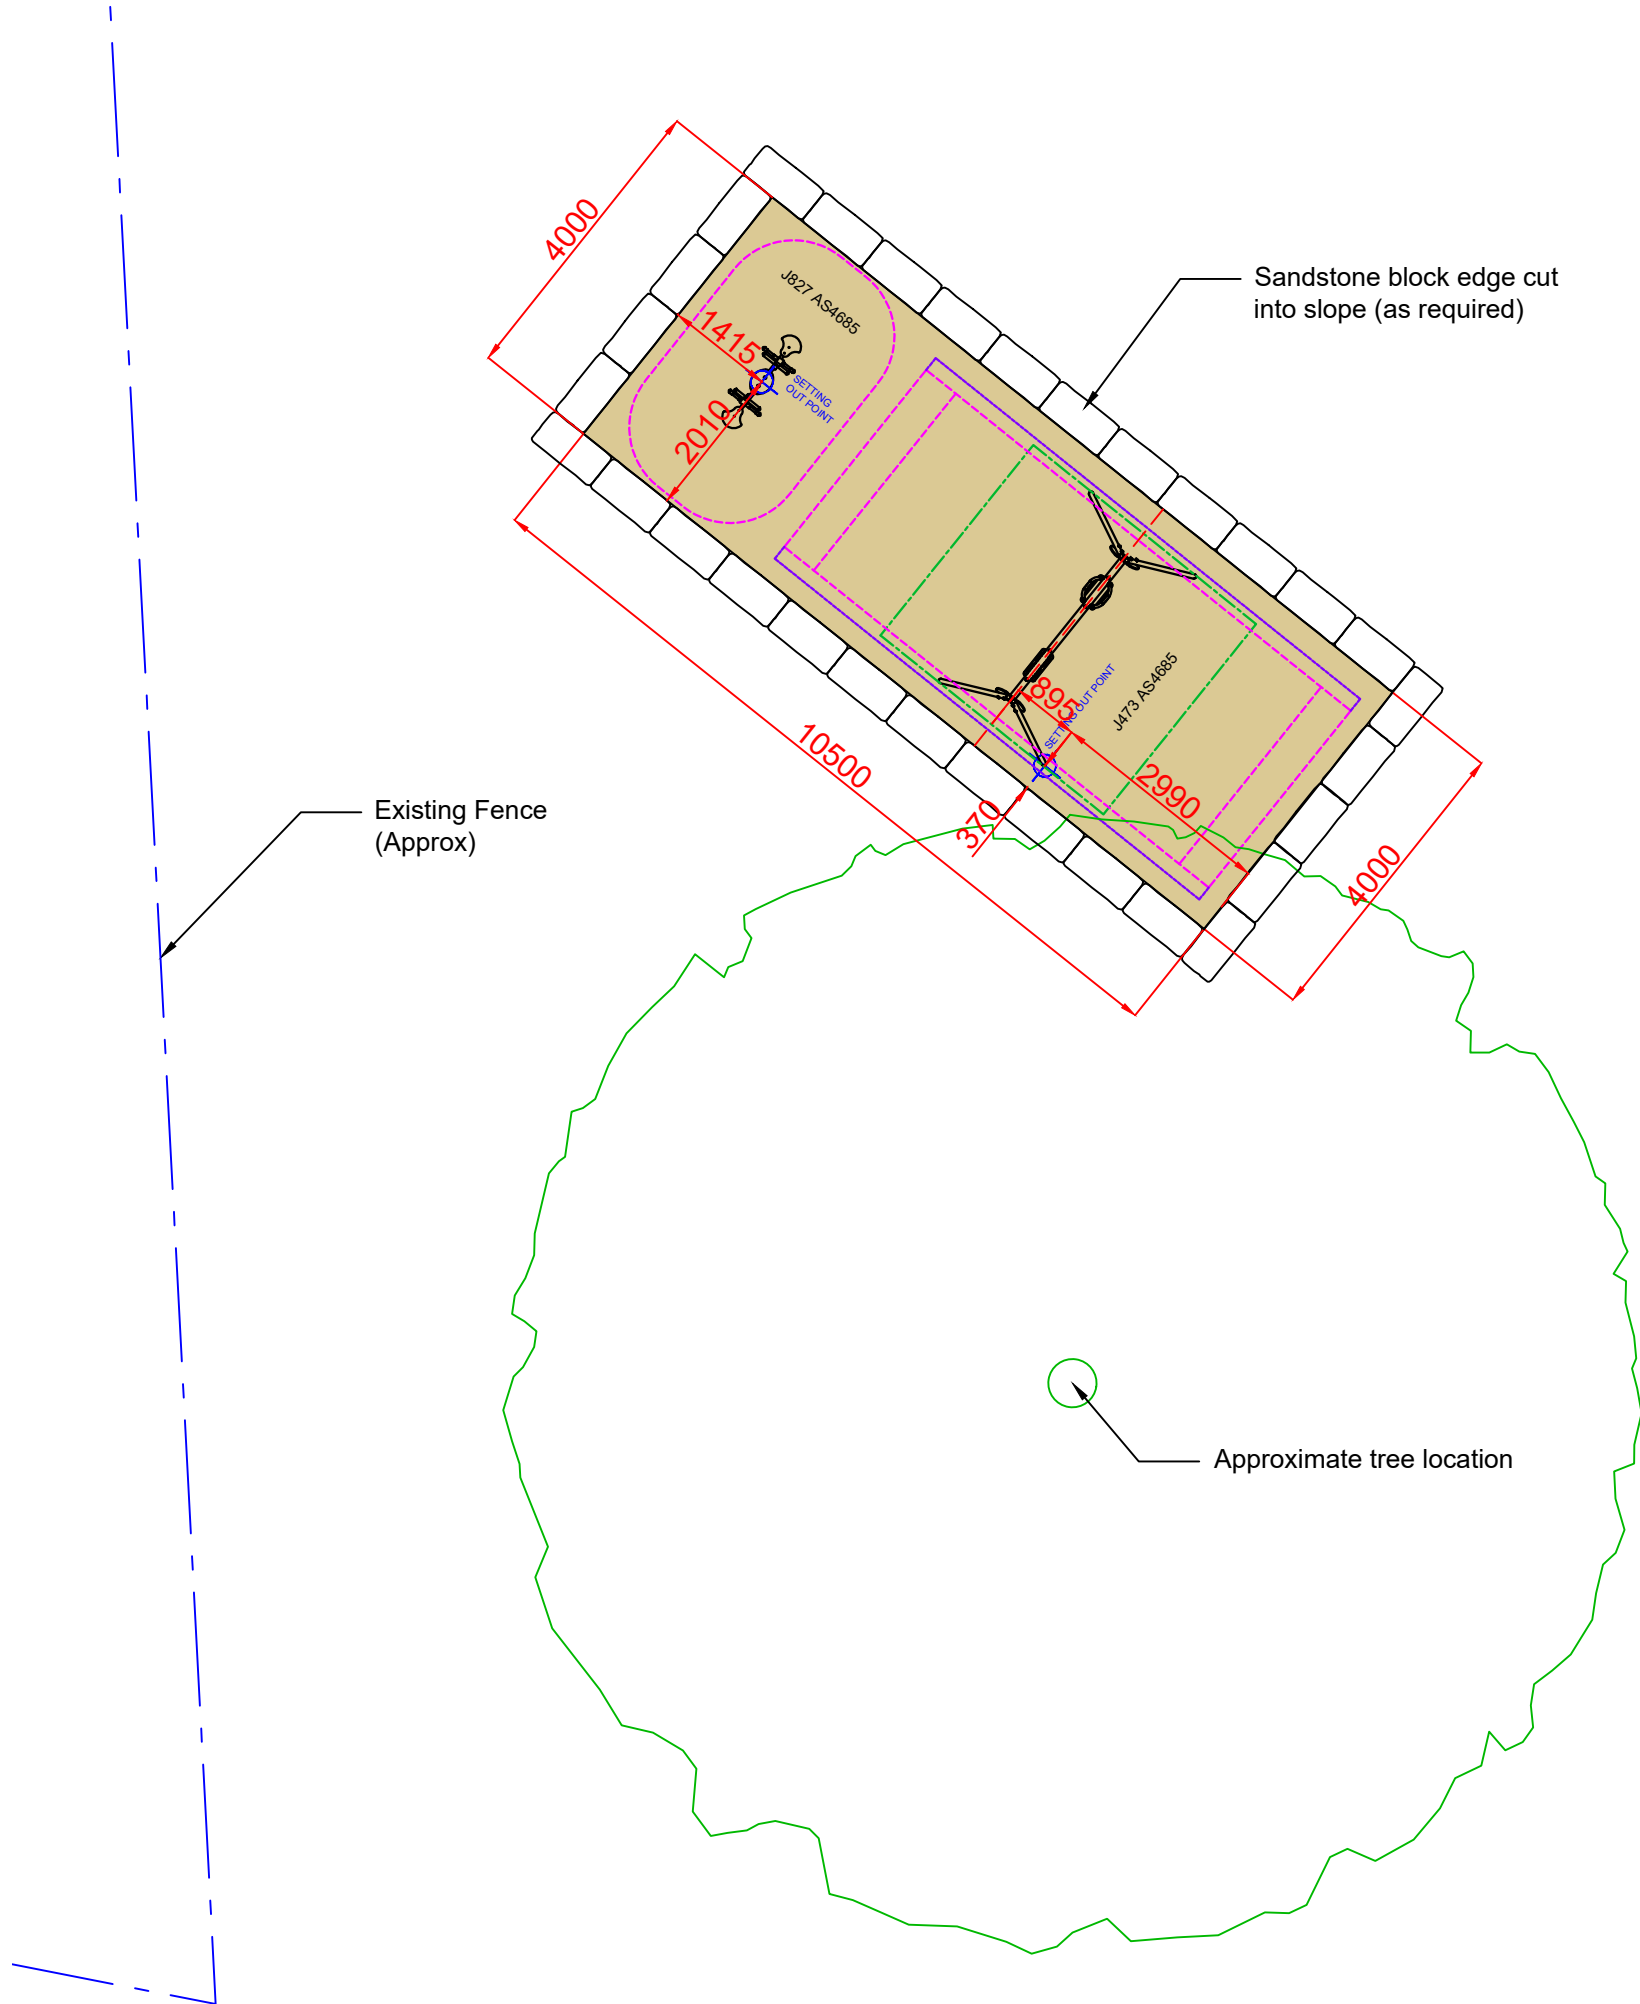

NOTE:
Slides should have an orientation between south and south east to avoid excessive heating of the slidebed through exposure to direct sunlight.

CONSTRUCTION

PROPRIETARY & CONFIDENTIAL
The information contained in this drawing is the sole property of Proludic Pty Ltd. any reproduction in parts of as a whole without the written permission of Proludic Pty Ltd is prohibited.

Legend

--- Impact Area AS4685

--- Free Space



CONTACT

Ben Norman
Play & Sports Consultant
E-mail: bnorman@proludic.com.au
Mobile: 0409 748 342
Phone: 1300 800 181

PROJECT

LILLIHINA RESERVE
NORTHERN BEACHES COUNCIL

DRAWING TITLE

EQUIPMENT SETOUT PLAN

DRAWN BY	CHECK	DATE
LH	-	08.052023

SCALE	STAGE
1:100 @ A3	CONSTRUCTION

DRAWING	SHEET	REV
8216_002	1/1	A



16-18 Tepko Road
Terrey Hills NSW 2084
1300 800 181
www.proludic.com.au