


PITTWATER RUGBY PARK

- GENERAL NOTES:
- 1. ALL DRAWINGS ARE CONCEPT ONLY FOR DISCUSSION.
 - 2. FLOOD LEVEL CONFIRMED AT +3.770 AHD.
 - 3. LEVELS TAKEN FROM PROVIDED SURVEY.
 - 4. LEVELS TO BE CONFIRMED ON SITE PRIOR TO ANY CONSTRUCTION
 - 5. NEW CHANGE / TOILET FACILITIES TO BE DESIGNED TO BE COMPLIANT WITH BCA 2022 AND AS1428.1 - 2009
 - 6. NEW CHANGE ROOM TO BE DESIGNED TO RUGBY AU FACILITY DESIGN GUIDE
 - 7. NEW CHANGE FACILITY TO BE DESIGNED WITH REFERENCE TO "FEMALE FRIENDLY" DESIGN GUIDELINES AS OUTLINED BY GOVERNMENT NSW.

LEGEND	
BOL (C.O.S)	BOLLARD CONFIRM ON SITE
EX	EXISTING
FFL	FINISHED FLOOR LEVEL
HWU	HOT WATER UNIT
HYD	FIRE HYDRANT
RL	REDUCED LEVEL
RWT	RAINWATER TANK
SFL	STRUCTURAL FLOOR LEVEL
SHW	SHOWER
WC	TOILET
	OUTSIDE SCOPE OF WORK
	NEW PROPOSED AMENITIES

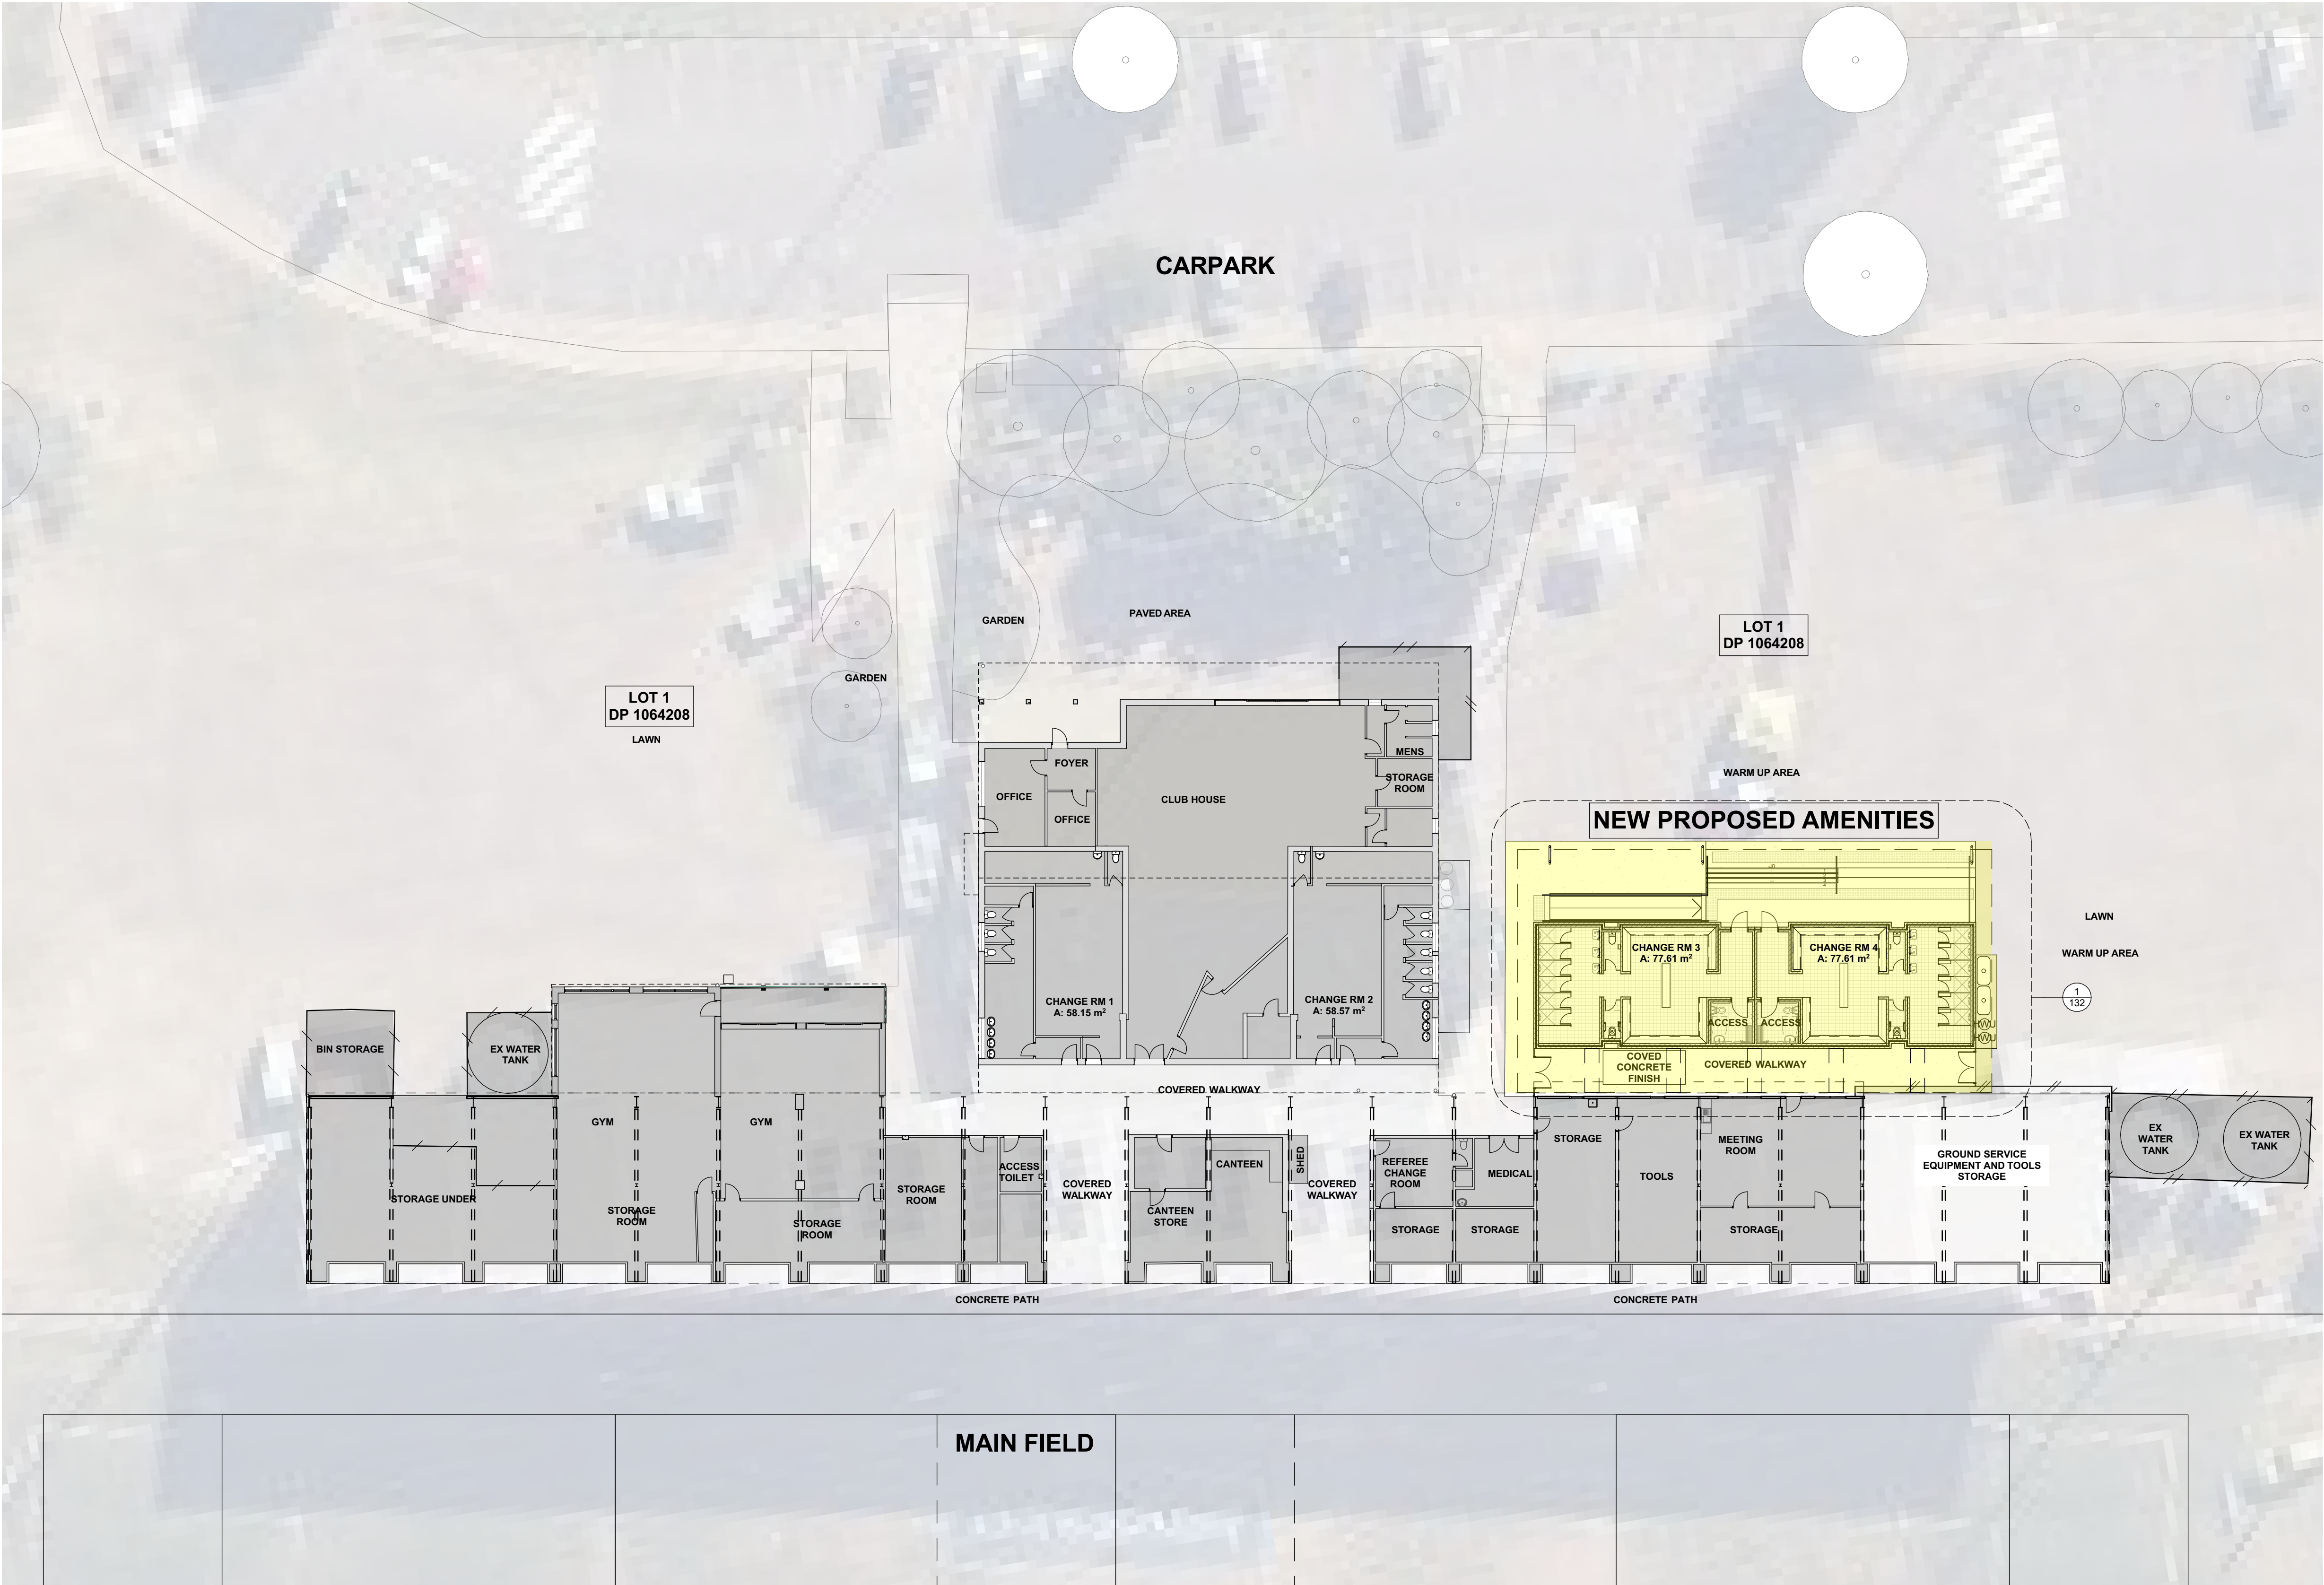


1 OVERALL SITE PLAN
- A1@1:200

NOT FOR
CONSTRUCTION

3847 SK 101 Rev. F

www.figgis.com.au
19/10/2023

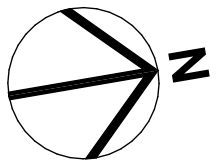


FIGGIS +
JEFFERSON
TEPA
ARCHITECTS

0m 2 4 6 8 10
Nominated Architect: Jeffrey Chan NSW ARB No. 10947

PITTWATER RUGBY PARK

- GENERAL NOTES:
- 1. ALL DRAWINGS ARE CONCEPT ONLY FOR DISCUSSION.
 - 2. FLOOD LEVEL CONFIRMED AT +3.770 AHD.
 - 3. LEVELS TAKEN FROM PROVIDED SURVEY.
 - 4. LEVELS TO BE CONFIRMED ON SITE PRIOR TO ANY CONSTRUCTION
 - 5. NEW CHANGE / TOILET FACILITIES TO BE DESIGNED TO BE COMPLIANT WITH BCA 2022 AND AS1428.1 - 2009
 - 6. NEW CHANGE ROOM TO BE DESIGNED TO RUGBY AU FACILITY DESIGN GUIDE
 - 7. NEW CHANGE FACILITY TO BE DESIGNED WITH REFERENCE TO "FEMALE FRIENDLY" DESIGN GUIDELINES AS OUTLINED BY GOVERNMENT NSW.

LEGEND	
BOL (C.O.S)	BOLLARD CONFIRM ON SITE
EX	EXISTING
FFL	FINISHED FLOOR LEVEL
HWU	HOT WATER UNIT
HYD	FIRE HYDRANT
RL	REDUCED LEVEL
RWT	RAINWATER TANK
SFL	STRUCTURAL FLOOR LEVEL
SHW	SHOWER
WC	TOILET
	OUTSIDE SCOPE OF WORK
	DEMOLITION

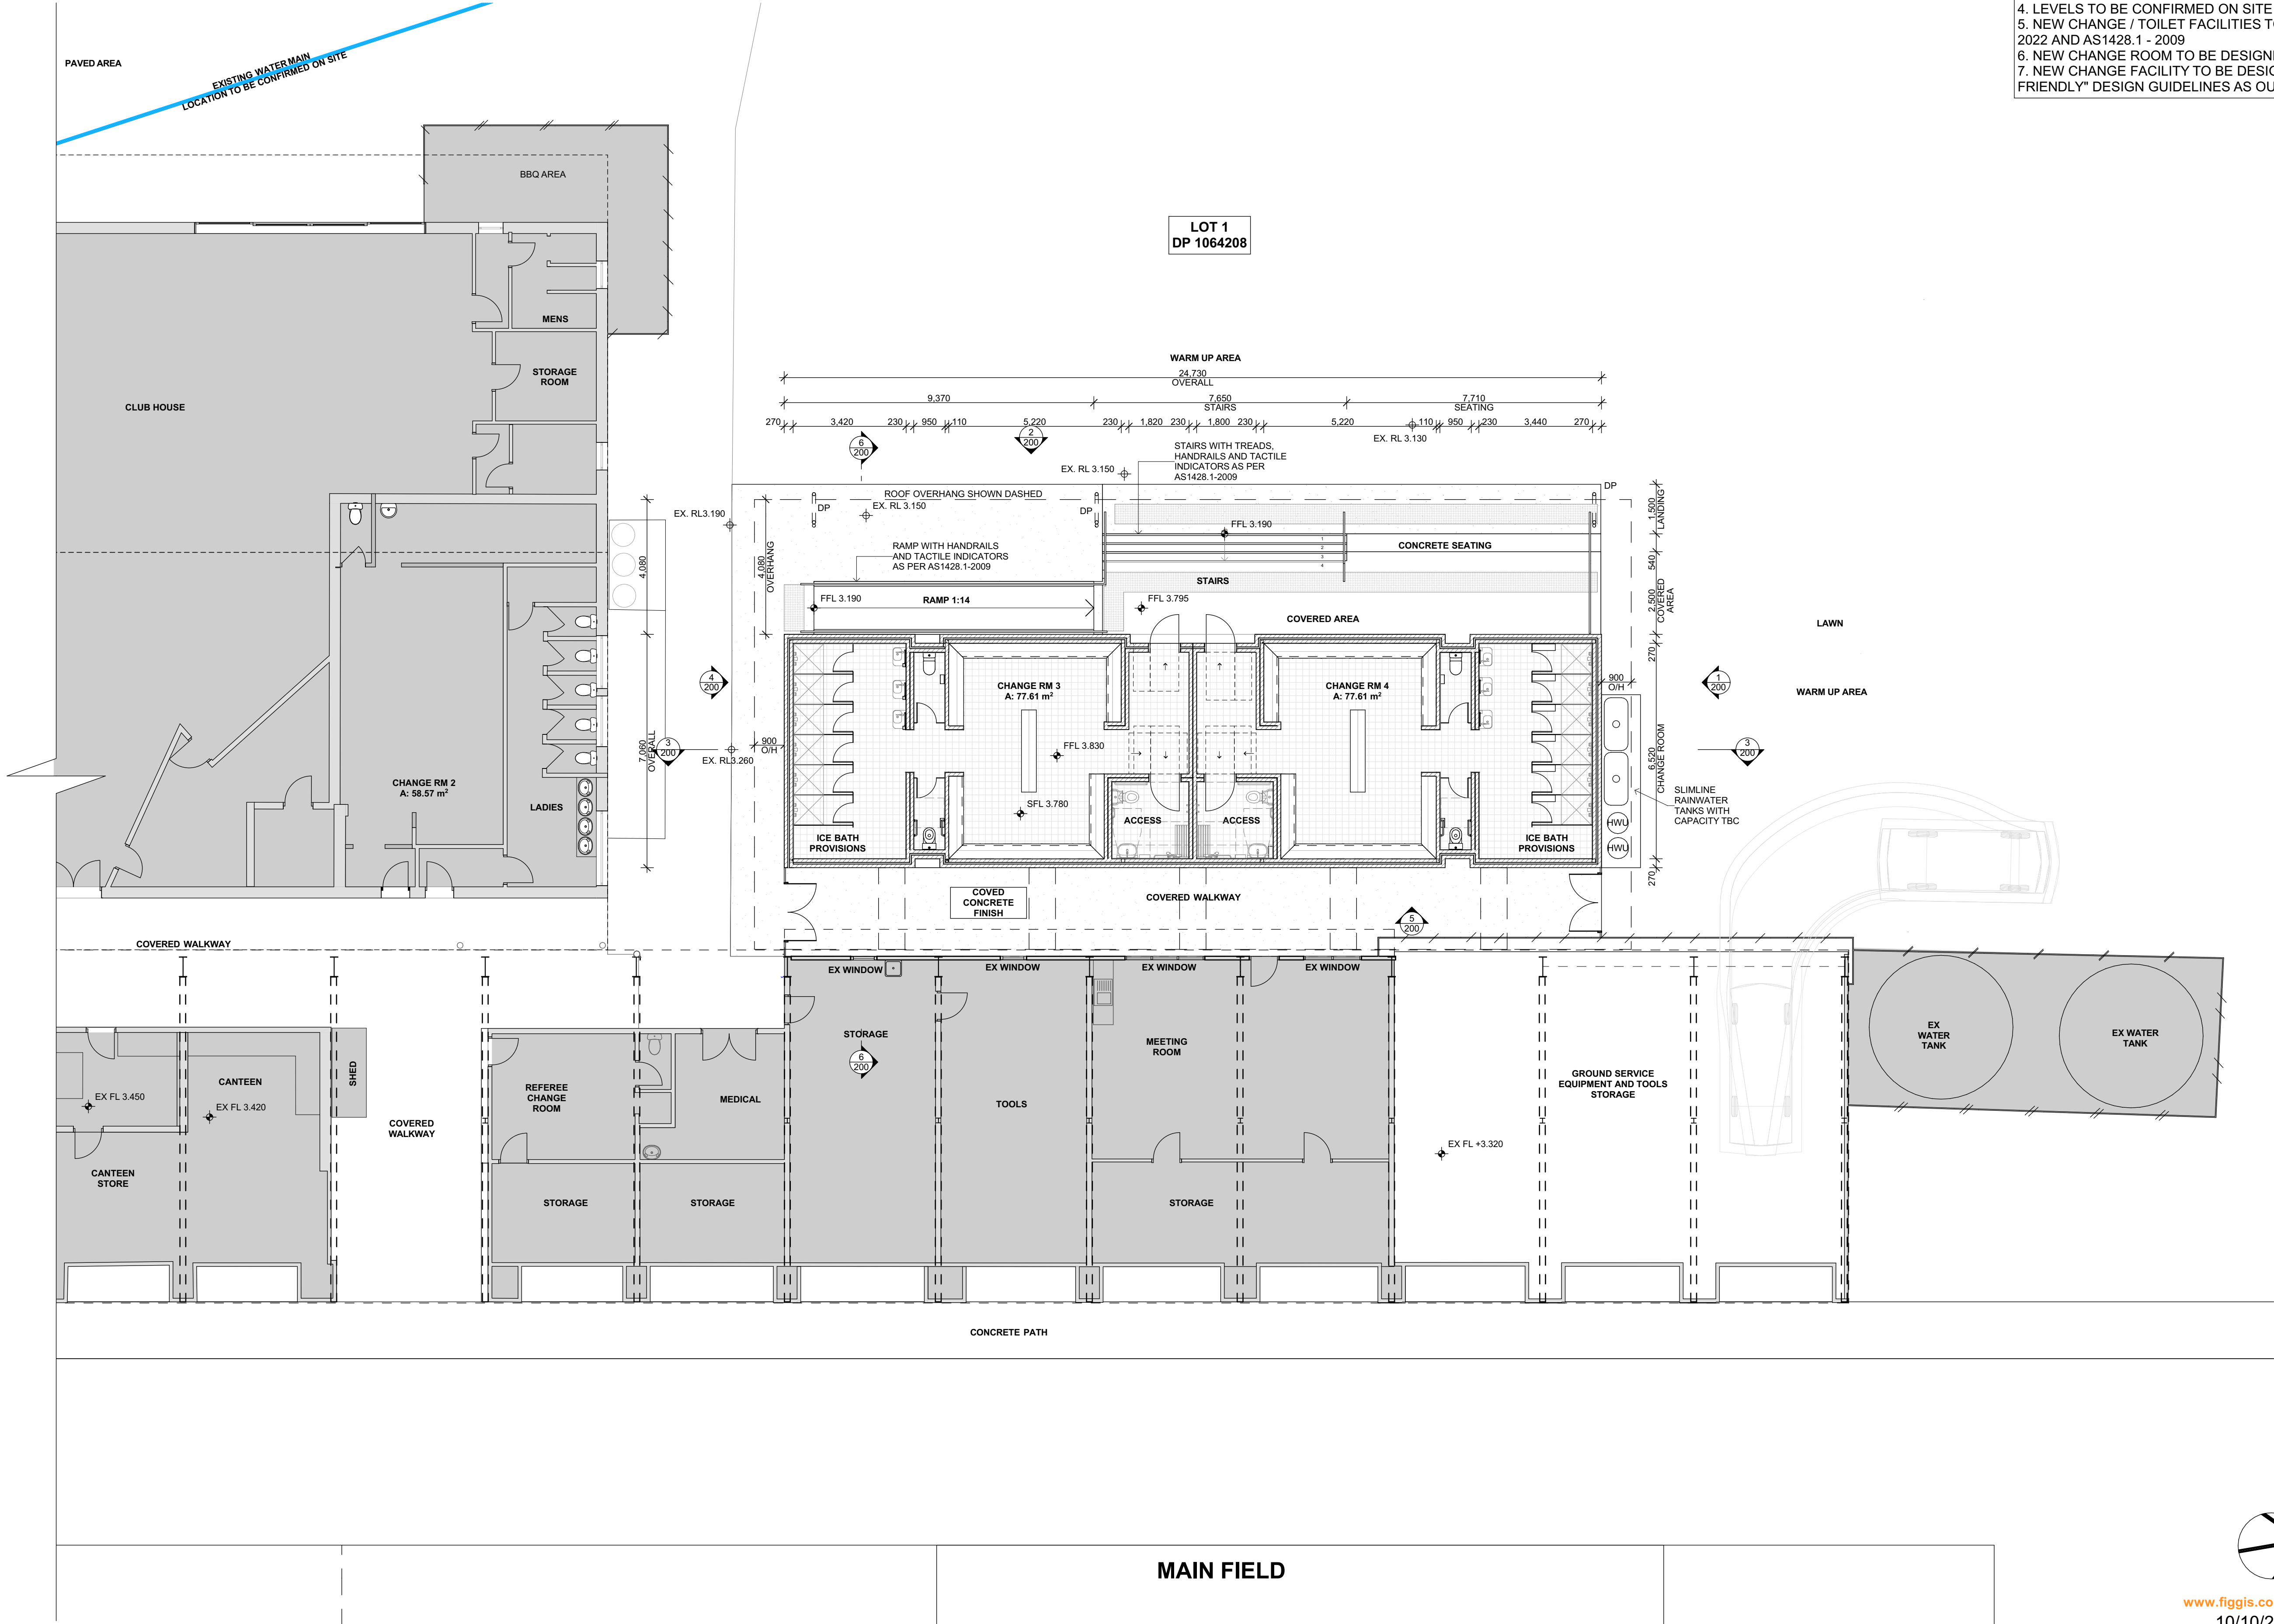


1 GROUND FLOOR PLAN
A1@1:100

NOT FOR
CONSTRUCTION


3847 SK 132 Rev. C

www.figgis.com.au
10/10/2023

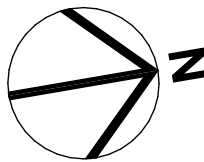


0m 1 2 3 4 5
Nominated Architect: Jeffrey Chan NSW ARB No. 10947


PITTWATER RUGBY PARK

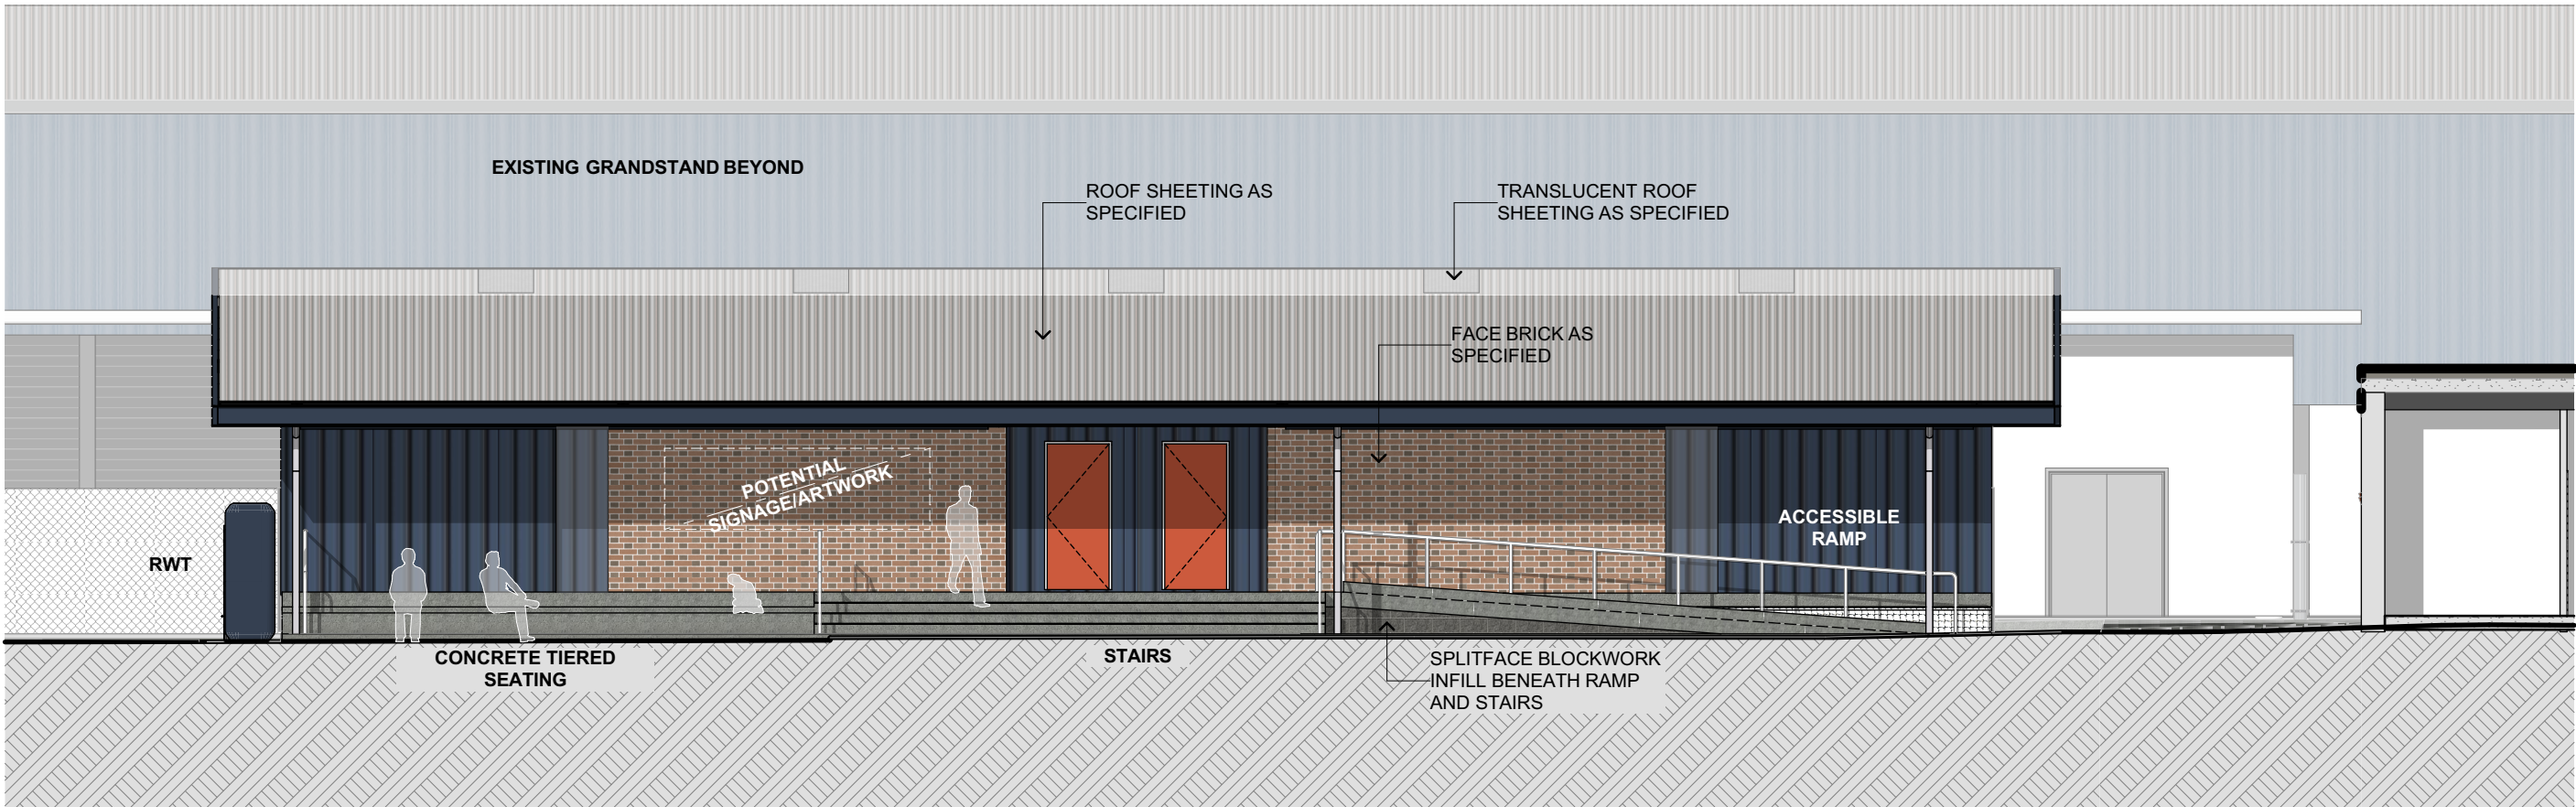


2 WEST ELEVATION
A1@1:100

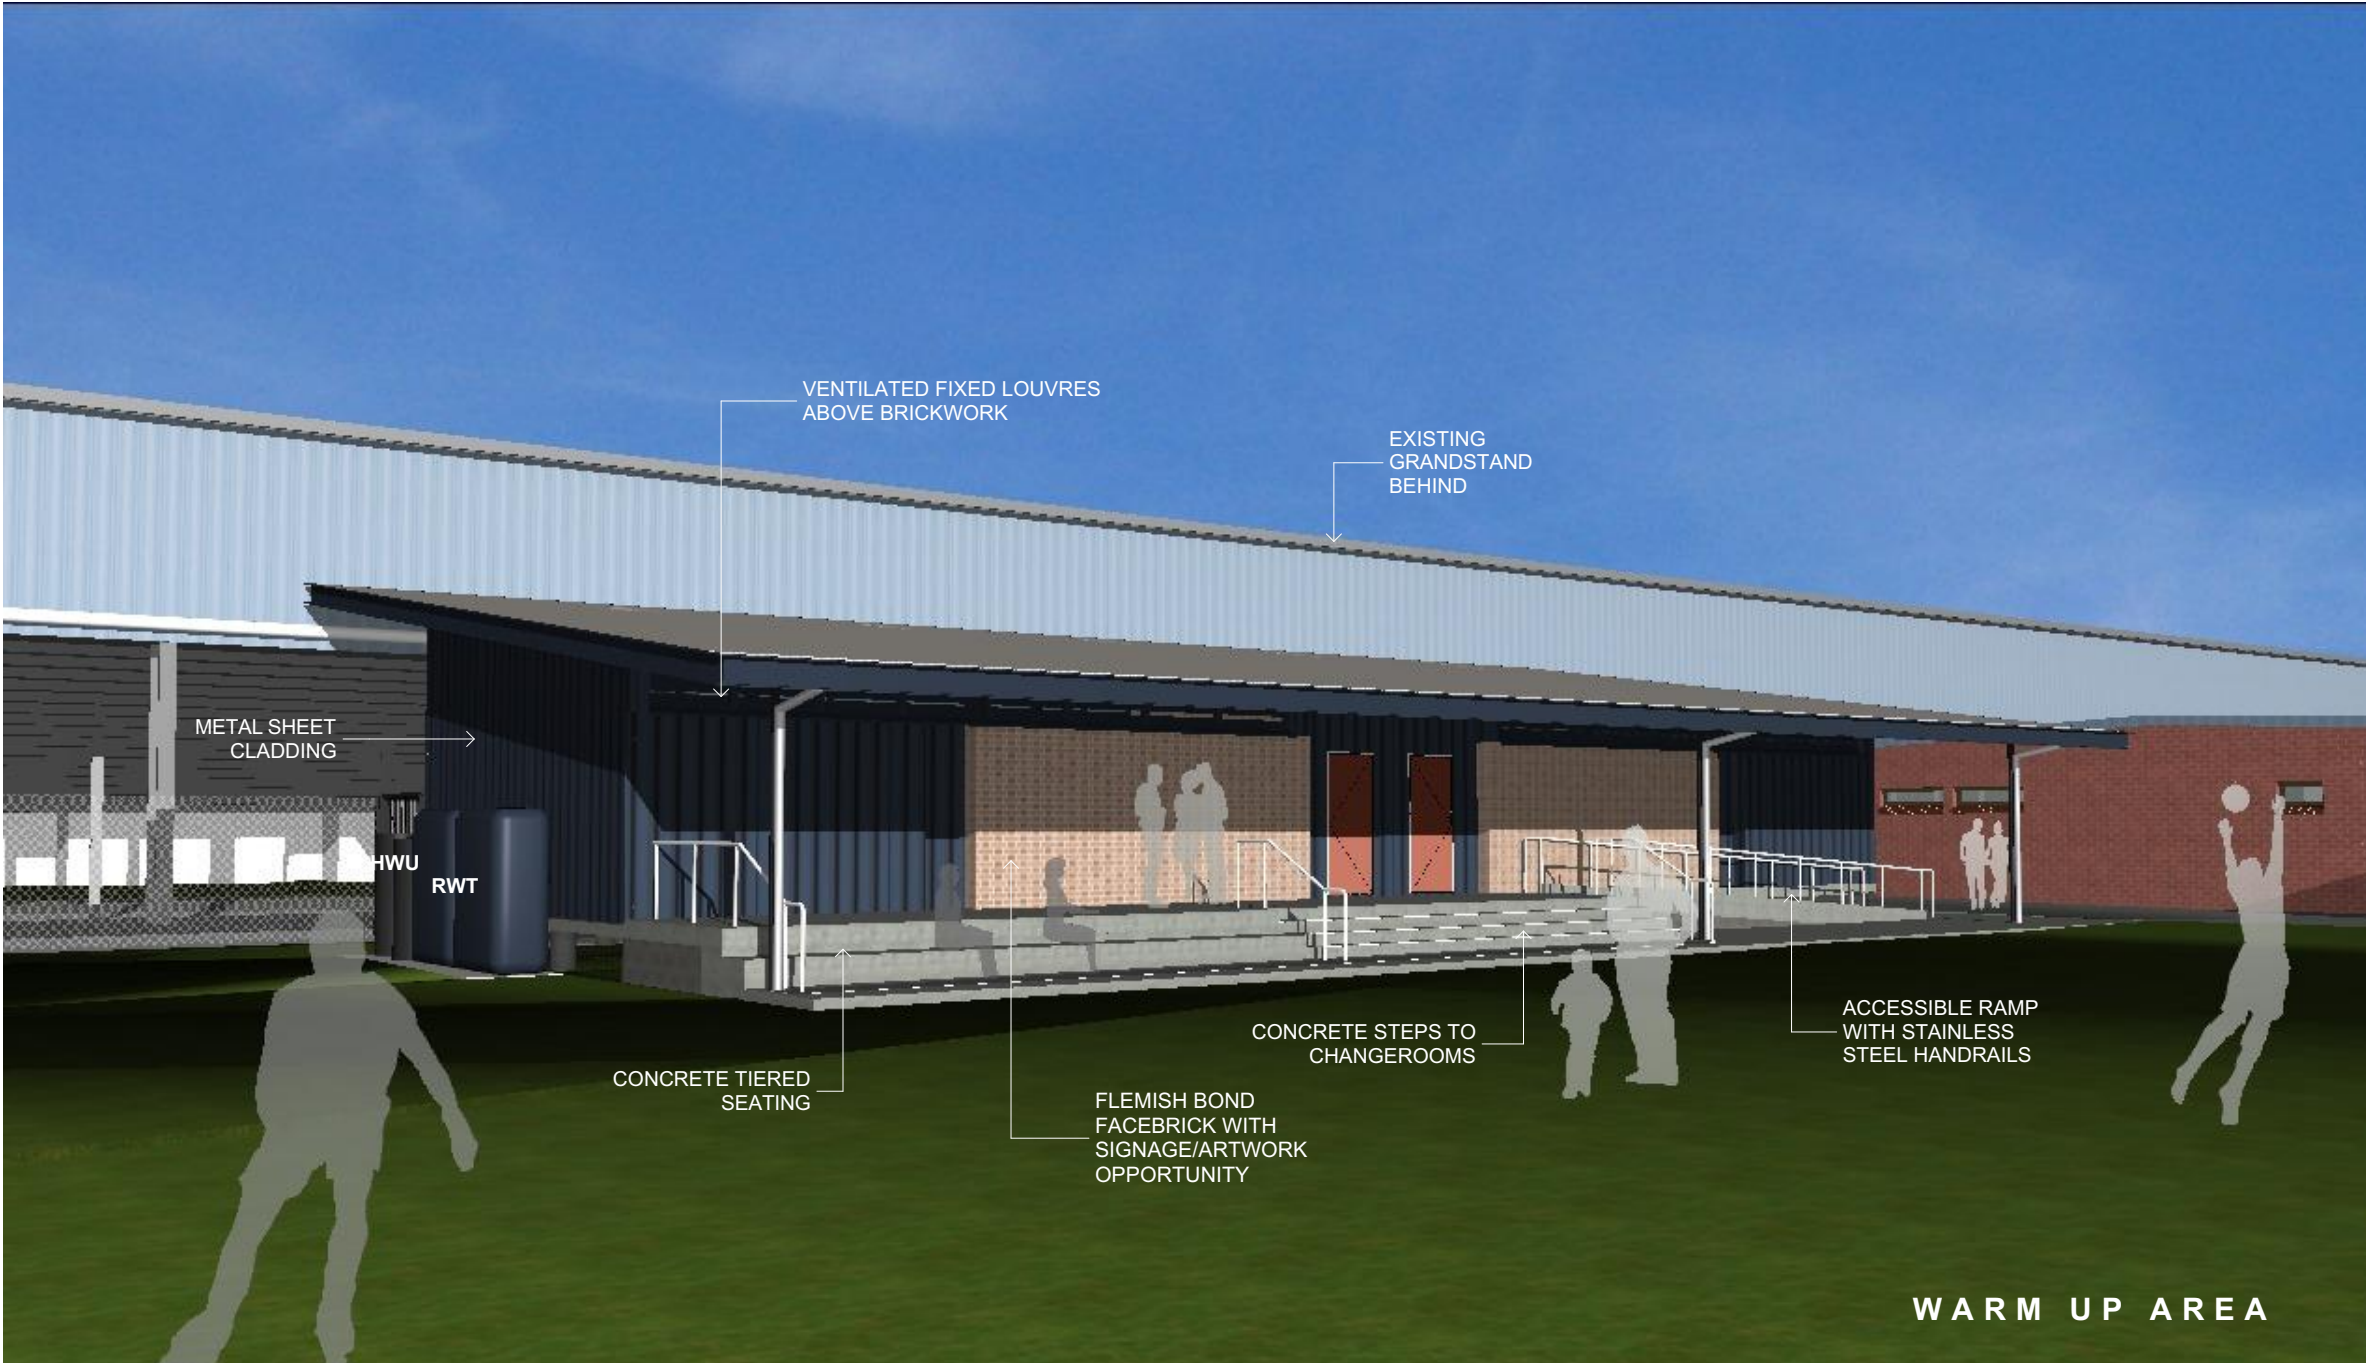


7 ARTIST IMPRESSION

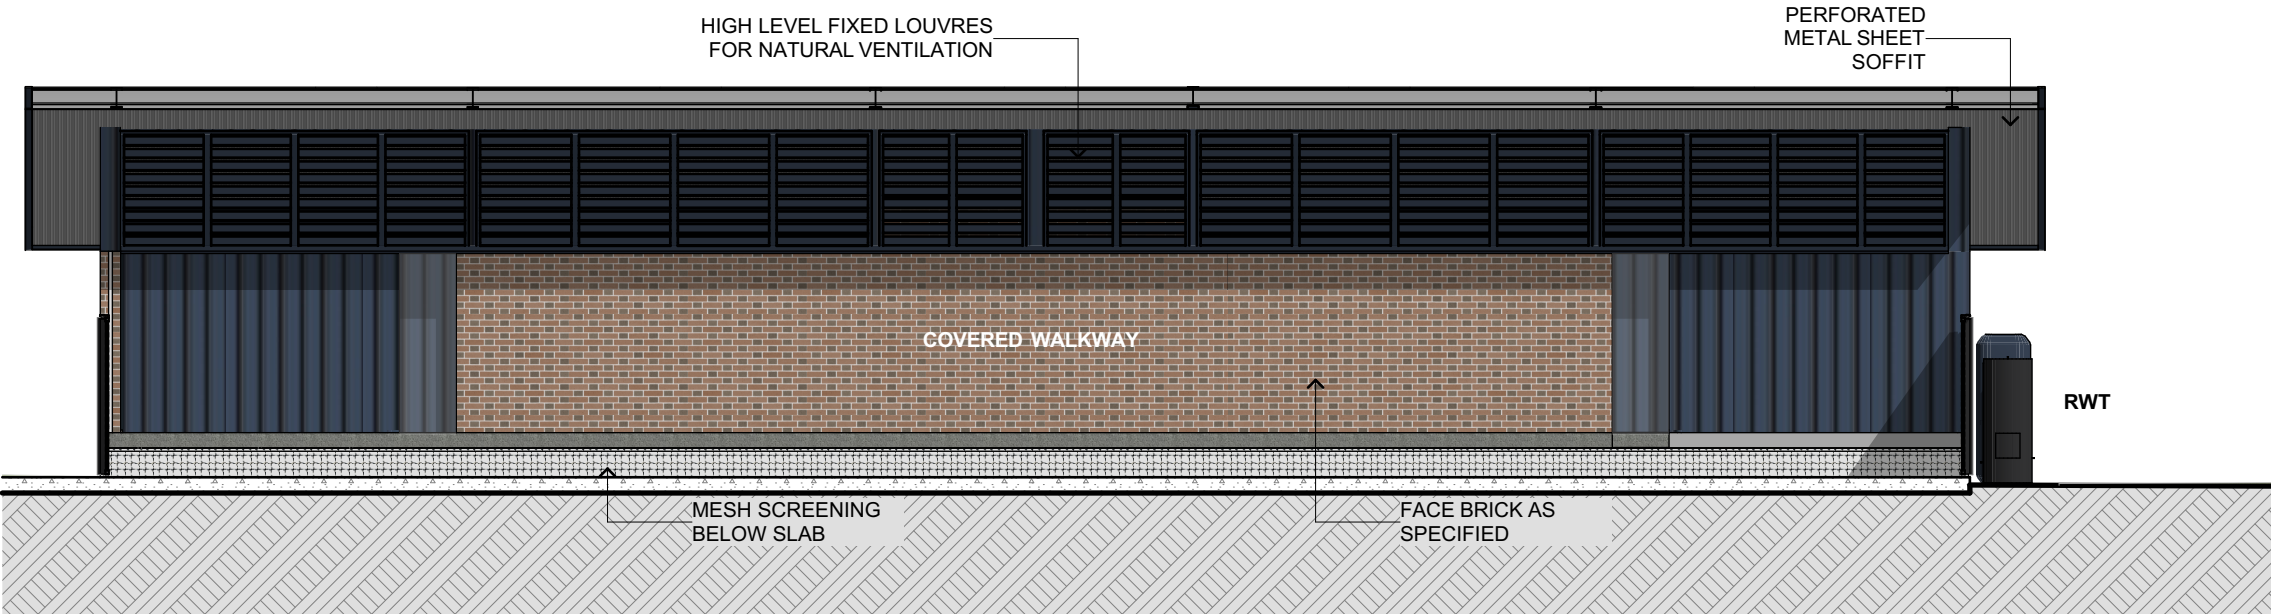


5 EAST ELEVATION
A1@1:100

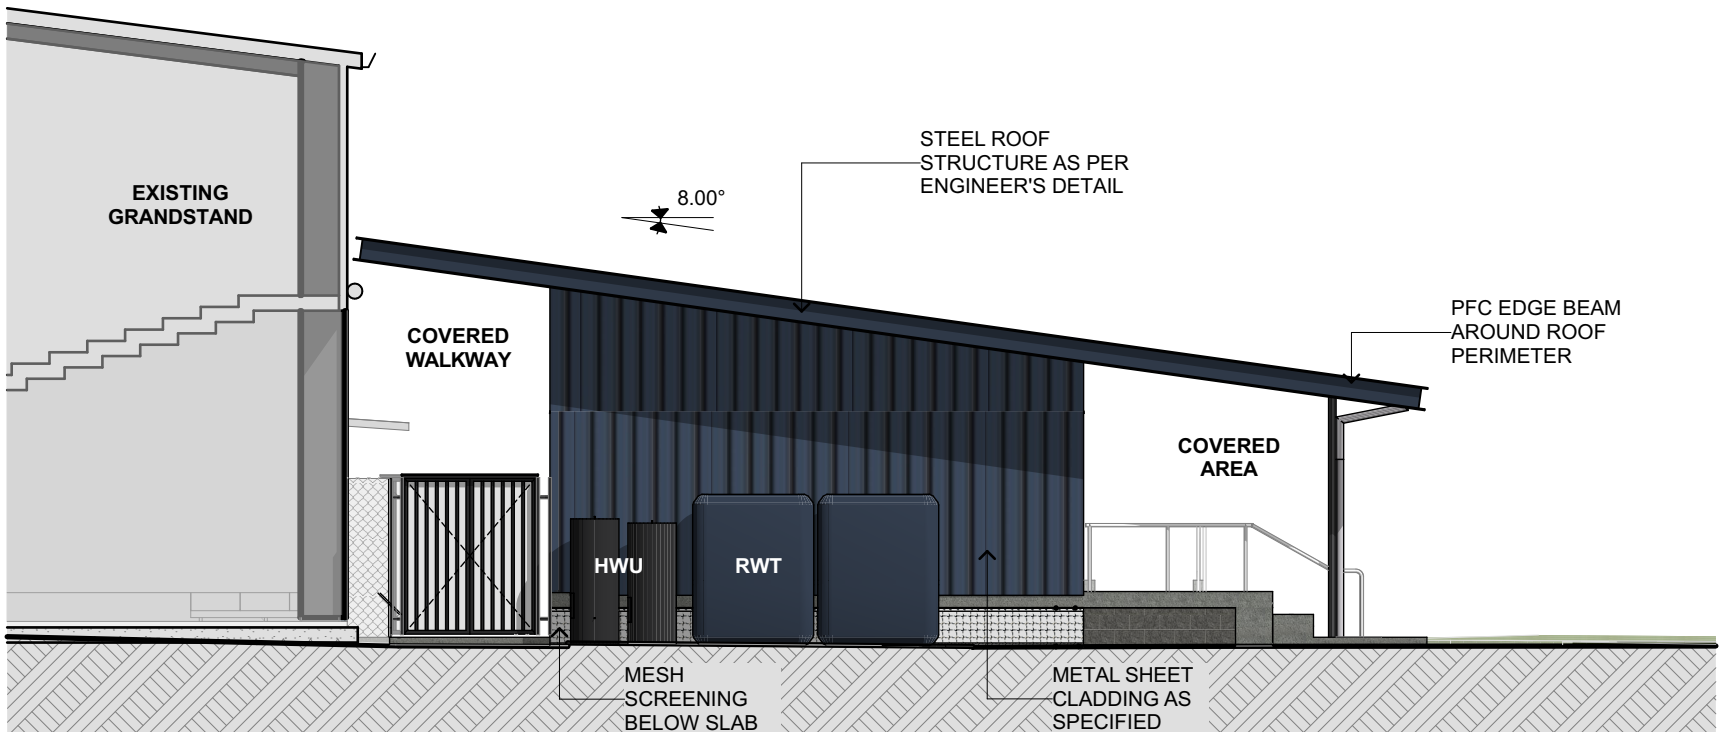


1 NORTH ELEVATION
A1@1:100

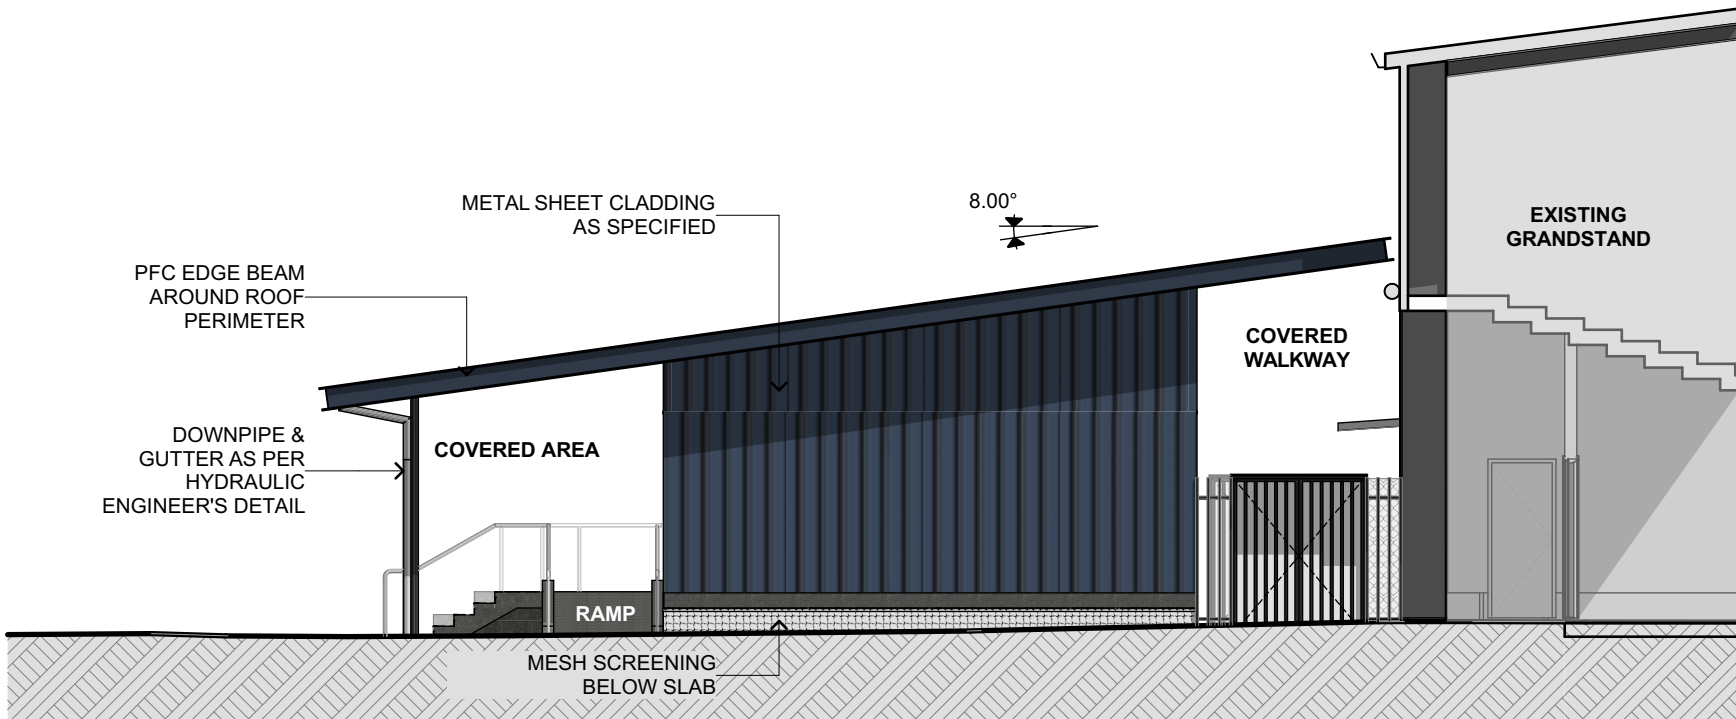


4 SOUTH ELEVATION
A1@1:100

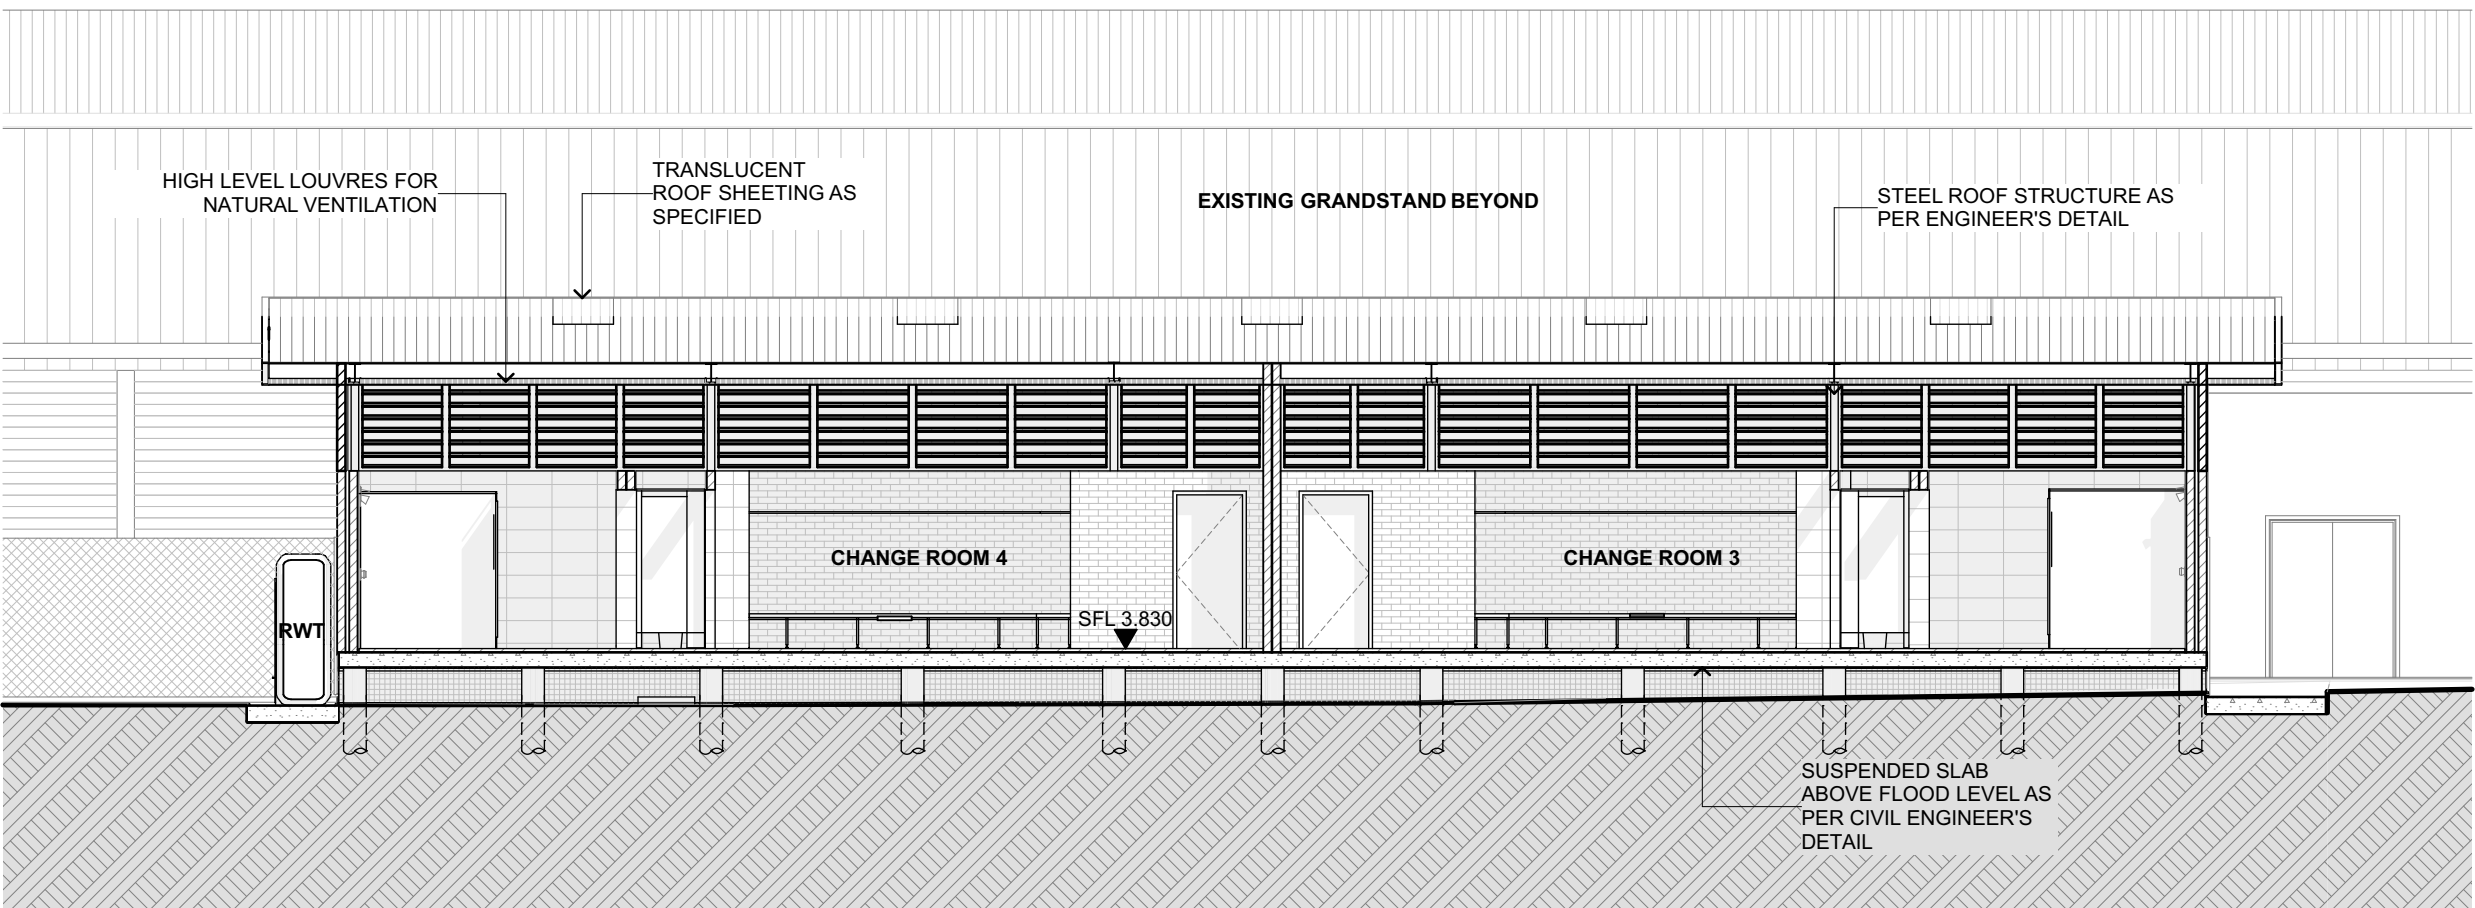

3 LONG SECTION
A1@1:100

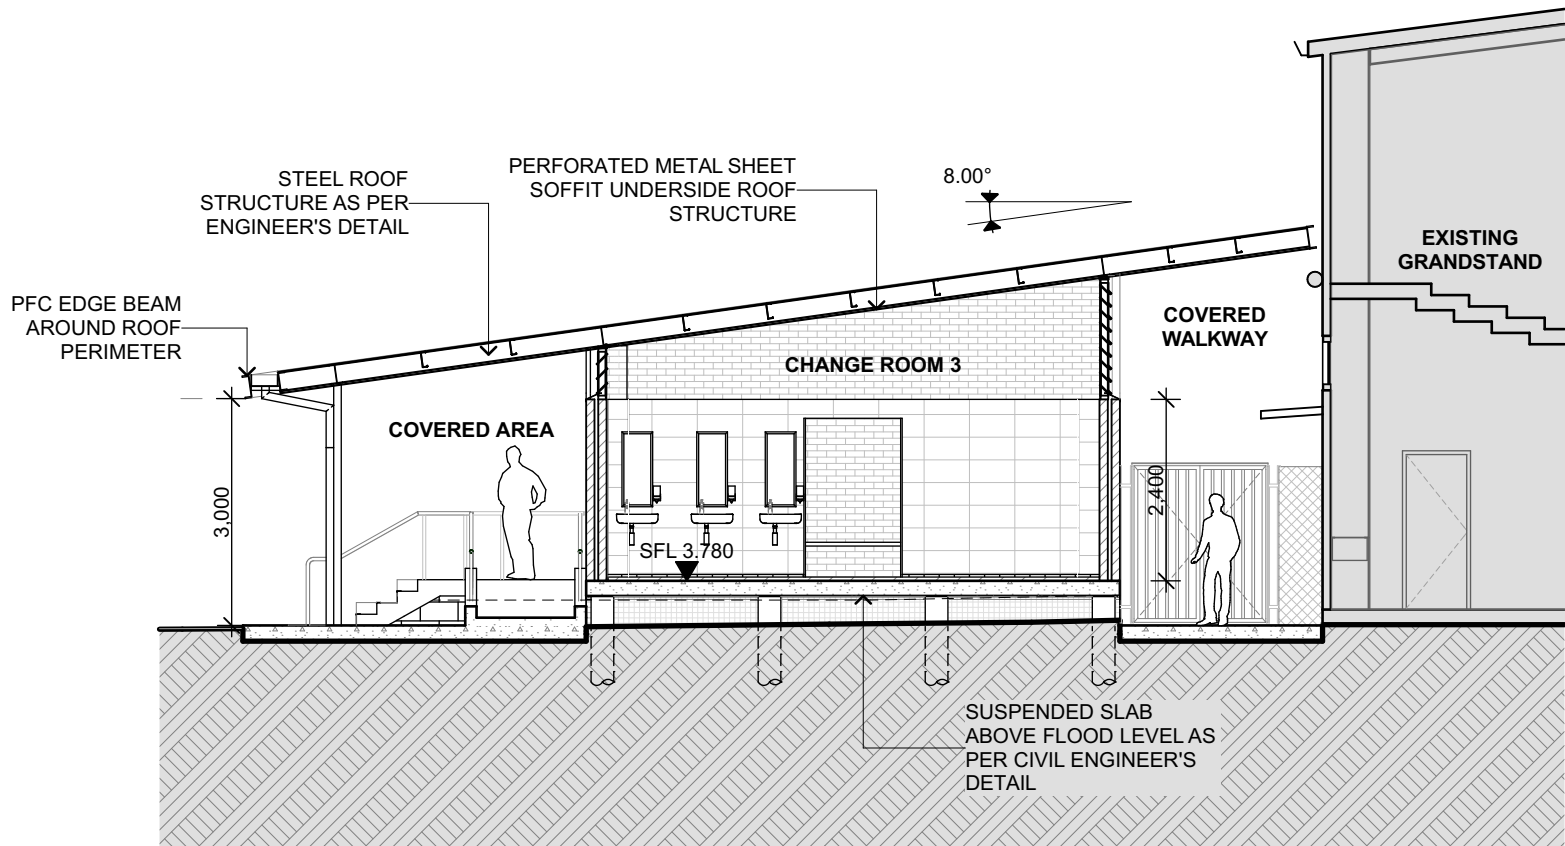

6 SHORT SECTION
A1@1:100

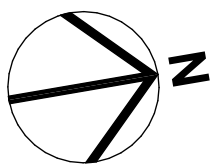

www.figgis.com.au
10/10/2023

3847 SK 200 Rev. C

NOT FOR
CONSTRUCTION

0m
SCALE
Nominated Architect: Jeffrey Chan NSW ARB No. 10947

FIGGIS +
JEFFERSON
TEPA
ARCHITECTS