


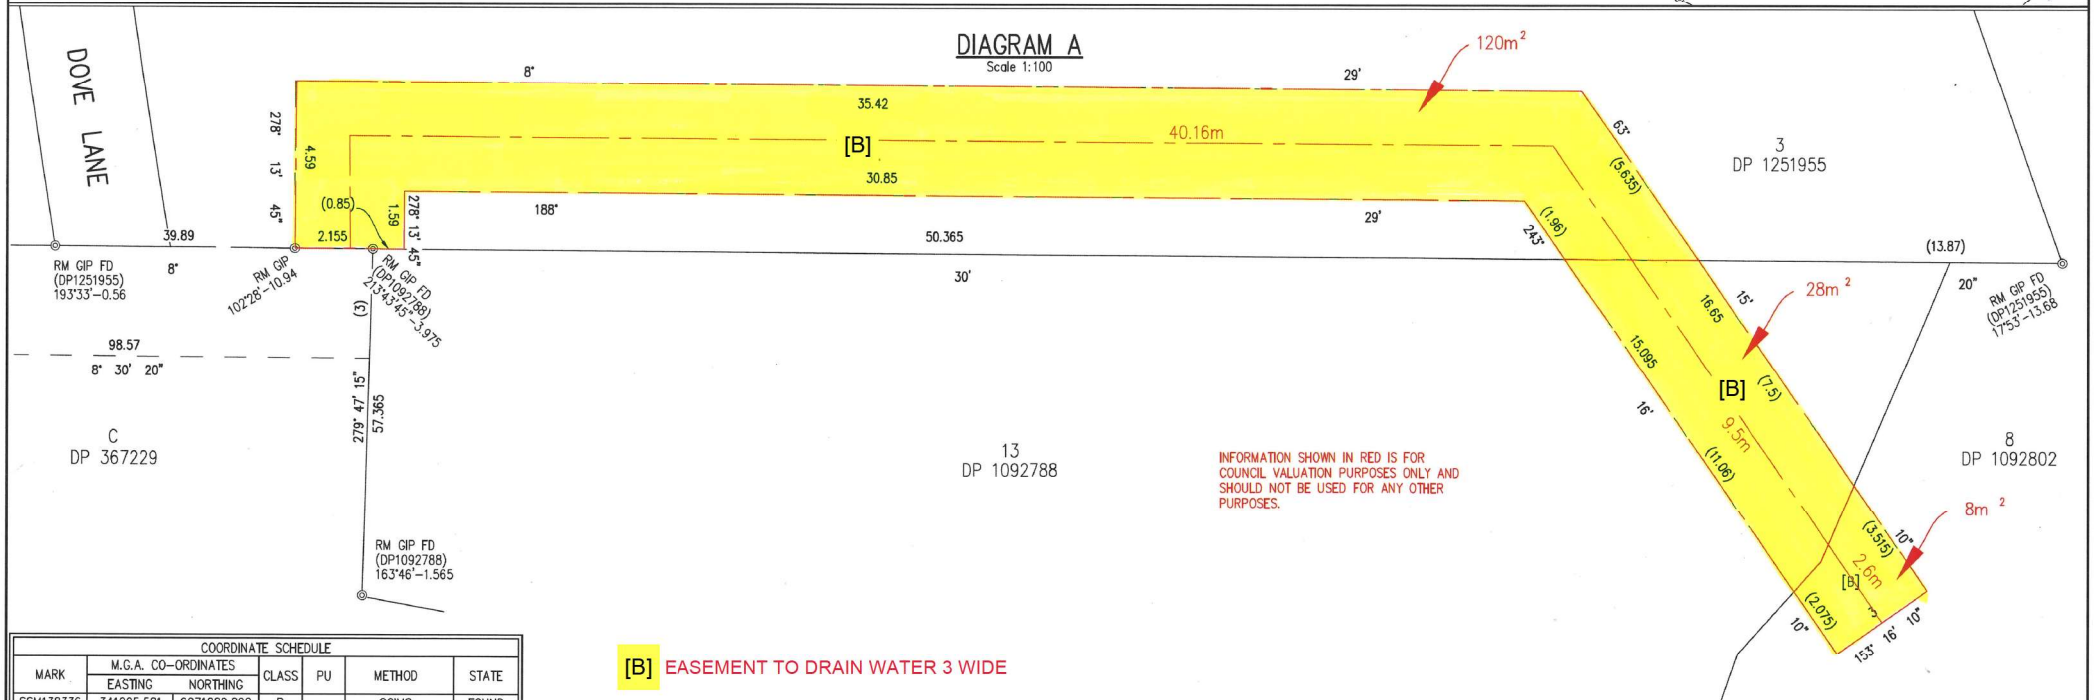

COORDINATE SCHEDULE						
MARK	M.G.A. CO-ORDINATES		CLASS	PU	METHOD	STATE
	EASTING	NORTHING				
SSM138336	341225.581	6271289.892	B	-	SCIMS	FOUND
SSM138337	342114.438	6271154.479	B	-	SCIMS	FOUND
SSM138338	341253.136	6271110.290	B	-	SCIMS	FOUND

DATE OF SCIMS CO-ORDINATES: 10/4/2020 MGA ZONE: 56 MGA DATUM: GDA2020
COMBINED SCALE FACTOR 0.999904

[B] EASEMENT TO DRAIN WATER 3 WIDE

SURVEYOR
Name: Brandan Bowd
Date: 14/04/2020
Reference: 192366-EASE

PLAN OF EASEMENTS AFFECTING
LOT 3 DP1251955, LOT 13 DP1092788 &
LOT 8 DP1092802

LGA: NORTHERN BEACHES
Locality: WARRIEWOOD
Reduction Ratio. 1:400
Lengths are in metres.

Registered