


**Temporary Easement to Drain Water over parts of  
100 Dove Lane, Warriewood  
13 Fern Creek Road, Warriewood and  
2-50 Callistemon Way, Warriewood**

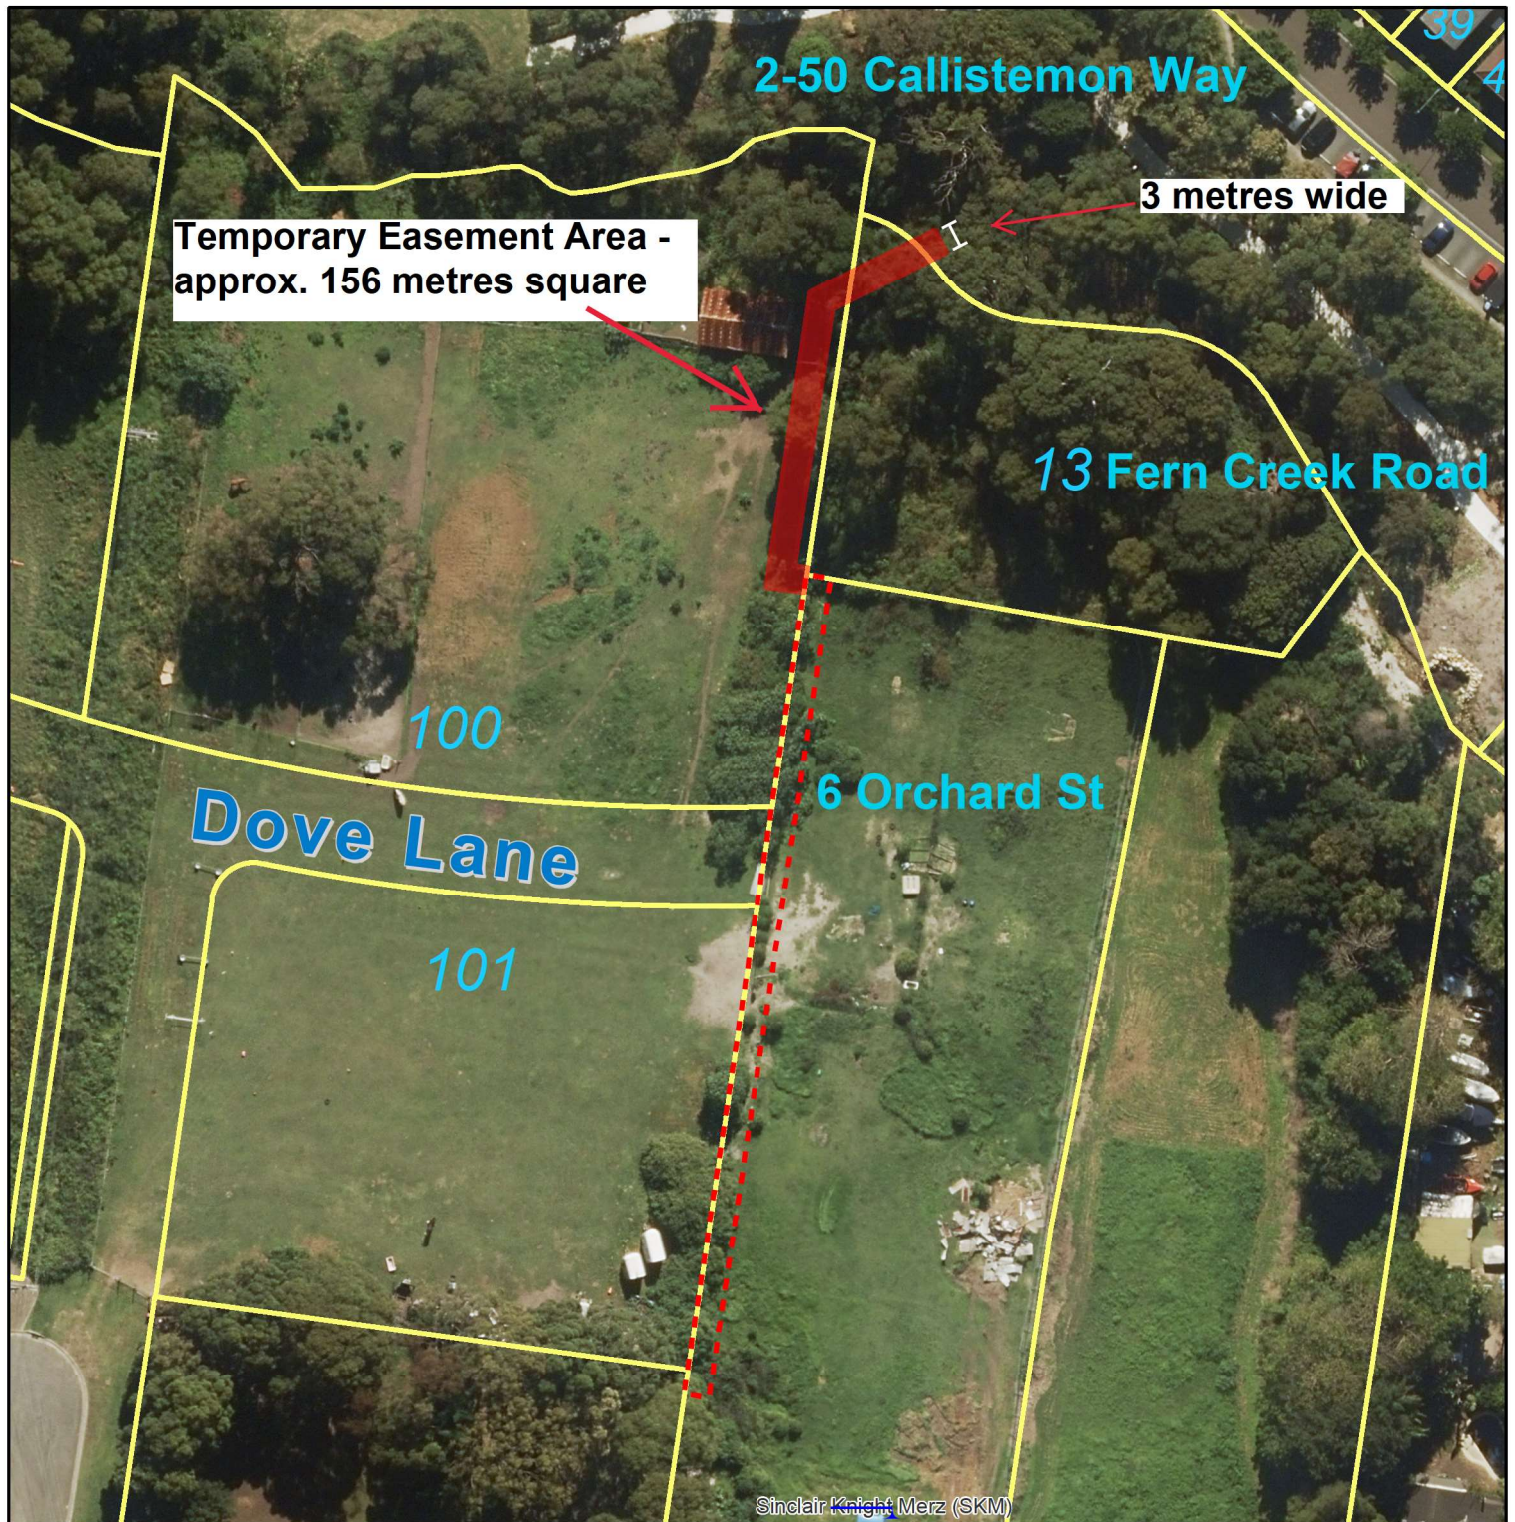

## Legend

- Existing Drainage line within 6 Orchard St, Warriewood
- Temporary Easement Area
- Land Parcel Boundary



**northern  
beaches  
council**

**Scale (A4) - 1:900**  
GDA 94 MGA Zone 56

Date Printed: 29/04/2020  
Produced By: Spatial Information

0 4.25 8.5 17 Meters



The publisher of and/or contributors to this map accept no responsibility for injury, loss or damage arising from its use or errors or omissions therein. While all care is taken to ensure a high degree of accuracy, users are invited to report any map discrepancies and should use this map with due care.

© Northern Beaches Council 2020