

REVISIONS				
REV	DESCRIPTION	DATE	DRAWN	CHKD
1	90% DD ISSUE	21.01.19	KG/AR	LH
2	ISSUE FOR COMMENTS	10.04.19	KG/AR	LH
3	100% DD ISSUE	24.04.19	KG/BH	LH
4	ISSUE FOR COORDINATION	20.03.20	LL	LH
5	REVISED 100% ISSUE	2.09.20	JO	LH
6	ISSUE FOR CONSULTATION	25.09.20	DH	LH

GENERAL NOTES

1. DO NOT SCALE DRAWINGS, FIGURED DIMENSIONS HAVE PREFERENCE OVER SCALED DIMENSIONS.
2. ANY DISCREPANCIES MUST BE REPORTED IMMEDIATELY TO THE SUPERINTENDENT.
3. THESE DRAWINGS ARE TO BE READ IN CONJUNCTION WITH THE DETAILS, SPECIFICATIONS AND ENGINEERING DOCUMENTS.
4. LOCATE AND PROTECT ALL UNDERGROUND SERVICES PRIOR TO ANY EXCAVATION, MAKE GOOD ALL DAMAGE TO EXISTING WORKS CAUSED BY THE ACTIVITY OF THESE WORKS.
5. THESE DRAWINGS ARE TO BE PRINTED IN COLOUR

These designs, plans and specifications and the copyright therein are the property of TRACT CONSULTANTS PTY. LTD. and must not be used, reproduced or copied, wholly or in part, without the written permission of TRACT CONSULTANTS PTY. LTD.



PROJECT
NORTHERN BEACHES COUNCIL
NEWPORT TO AVALON SHARED PATH

CLIENT
NORTHERN BEACHES COUNCIL

PRELIMINARY NOT FOR CONSTRUCTION

GENERAL ARRANGEMENT PLAN SHEET 16 OF 20				
DRAWING No.	REV	DRN	CHKD	APPD
0218-0497-01 DD-213	6	KG	LH	JL
SCALE 1:200 @ A1		DATE 25.09.2020		



Carpobrutus Glaucescens - Pigface



Dianella caerulea 'Breeze' - Native Flax




Westringia fruticosa - Coastal Rosemary



Syzygium cascade -



Metrosideros 'Crimson glory' -
New Zealand Christmas Bush

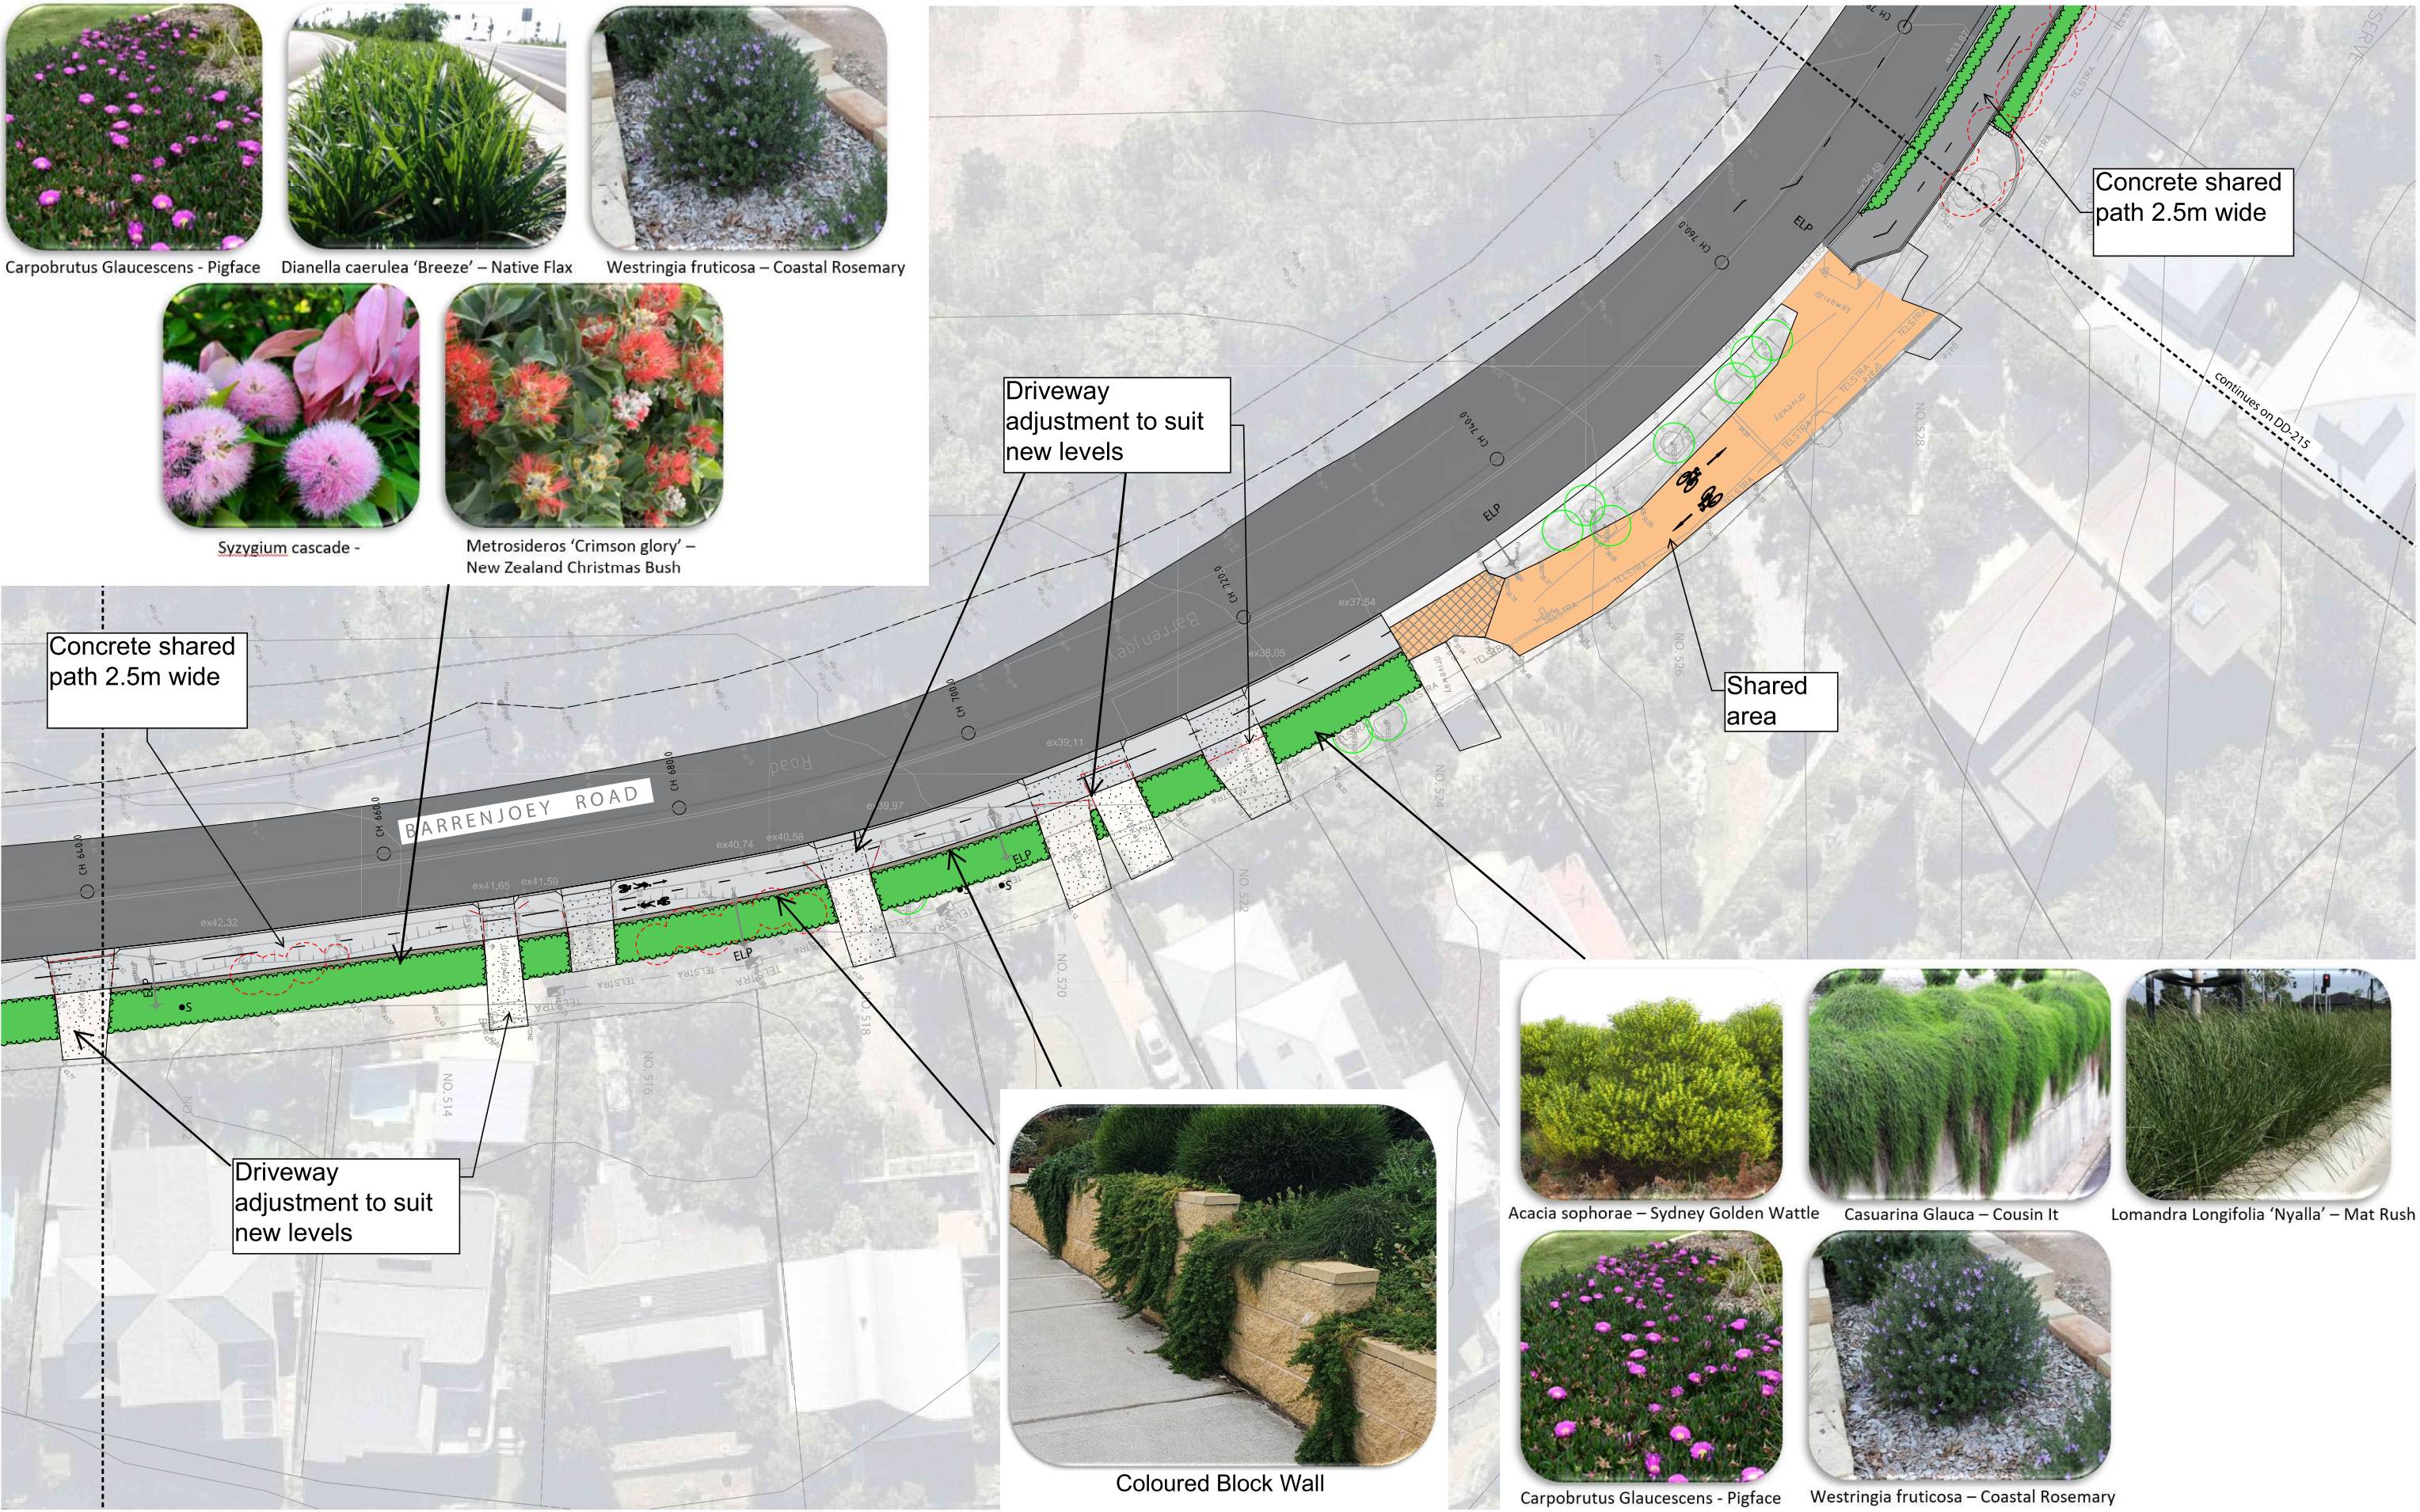

Acacia sophorae - Sydney Golden Wattle



Casuarina Glauca - Cousin It



Lomandra Longifolia 'Nyalla' - Mat Rush



Carpobrutus Glaucescens - Pigface



Westringia fruticosa - Coastal Rosemary

REVISIONS				
REV	DESCRIPTION	DATE	DRAWN	CHKD
1	90% DD ISSUE	21.01.19	KG/AR	LH
2	ISSUE FOR COMMENTS	10.04.19	KG/AR	LH
3	100% DD ISSUE	24.04.19	KG/BH	LH
4	ISSUE FOR COORDINATION	20.03.20	LL	LH
5	REVISED 100% ISSUE	2.09.20	JD	LH
6	ISSUE FOR CONSULTATION	25.09.20	DH	LH

GENERAL NOTES

1. DO NOT SCALE DRAWINGS, FIGURED DIMENSIONS HAVE PREFERENCE OVER SCALED DIMENSIONS.
2. ANY DISCREPANCIES MUST BE REPORTED IMMEDIATELY TO THE SUPERINTENDENT.
3. THESE DRAWINGS ARE TO BE READ IN CONJUNCTION WITH THE DETAILS, SPECIFICATIONS AND ENGINEERING DOCUMENTS.
4. LOCATE AND PROTECT ALL UNDERGROUND SERVICES PRIOR TO ANY EXCAVATION, MAKE GOOD ALL DAMAGE TO EXISTING WORKS CAUSED BY THE ACTIVITY OF THESE WORKS.
5. THESE DRAWINGS ARE TO BE PRINTED IN COLOUR

These design, plans and specifications and the copyright therein are the property of TRACT CONSULTANTS PTY. LTD. and must not be used, reproduced or copied, wholly or in part, without the written permission of TRACT CONSULTANTS PTY. LTD.



northern
beaches
council

PROJECT
NORTHERN BEACHES COUNCIL
NEWPORT TO AVALON SHARED PATH


CLIENT
NORTHERN BEACHES COUNCIL

PRELIMINARY NOT FOR CONSTRUCTION

GENERAL ARRANGEMENT PLAN SHEET 17 OF 20				
DRAWING No.	REV	DRN	CHKD	APPD
0218-0497-01 DD-214	6	KG	LH	JL
SCALE 1:200 @ A1		DATE 25.09.2020		

Tract
Landscape Architects
Urban Designers
Town Planners

Level 8/80 Mount Street North Sydney N.S.W. 2060
P: 02 9954 3733 www.tract.com.au

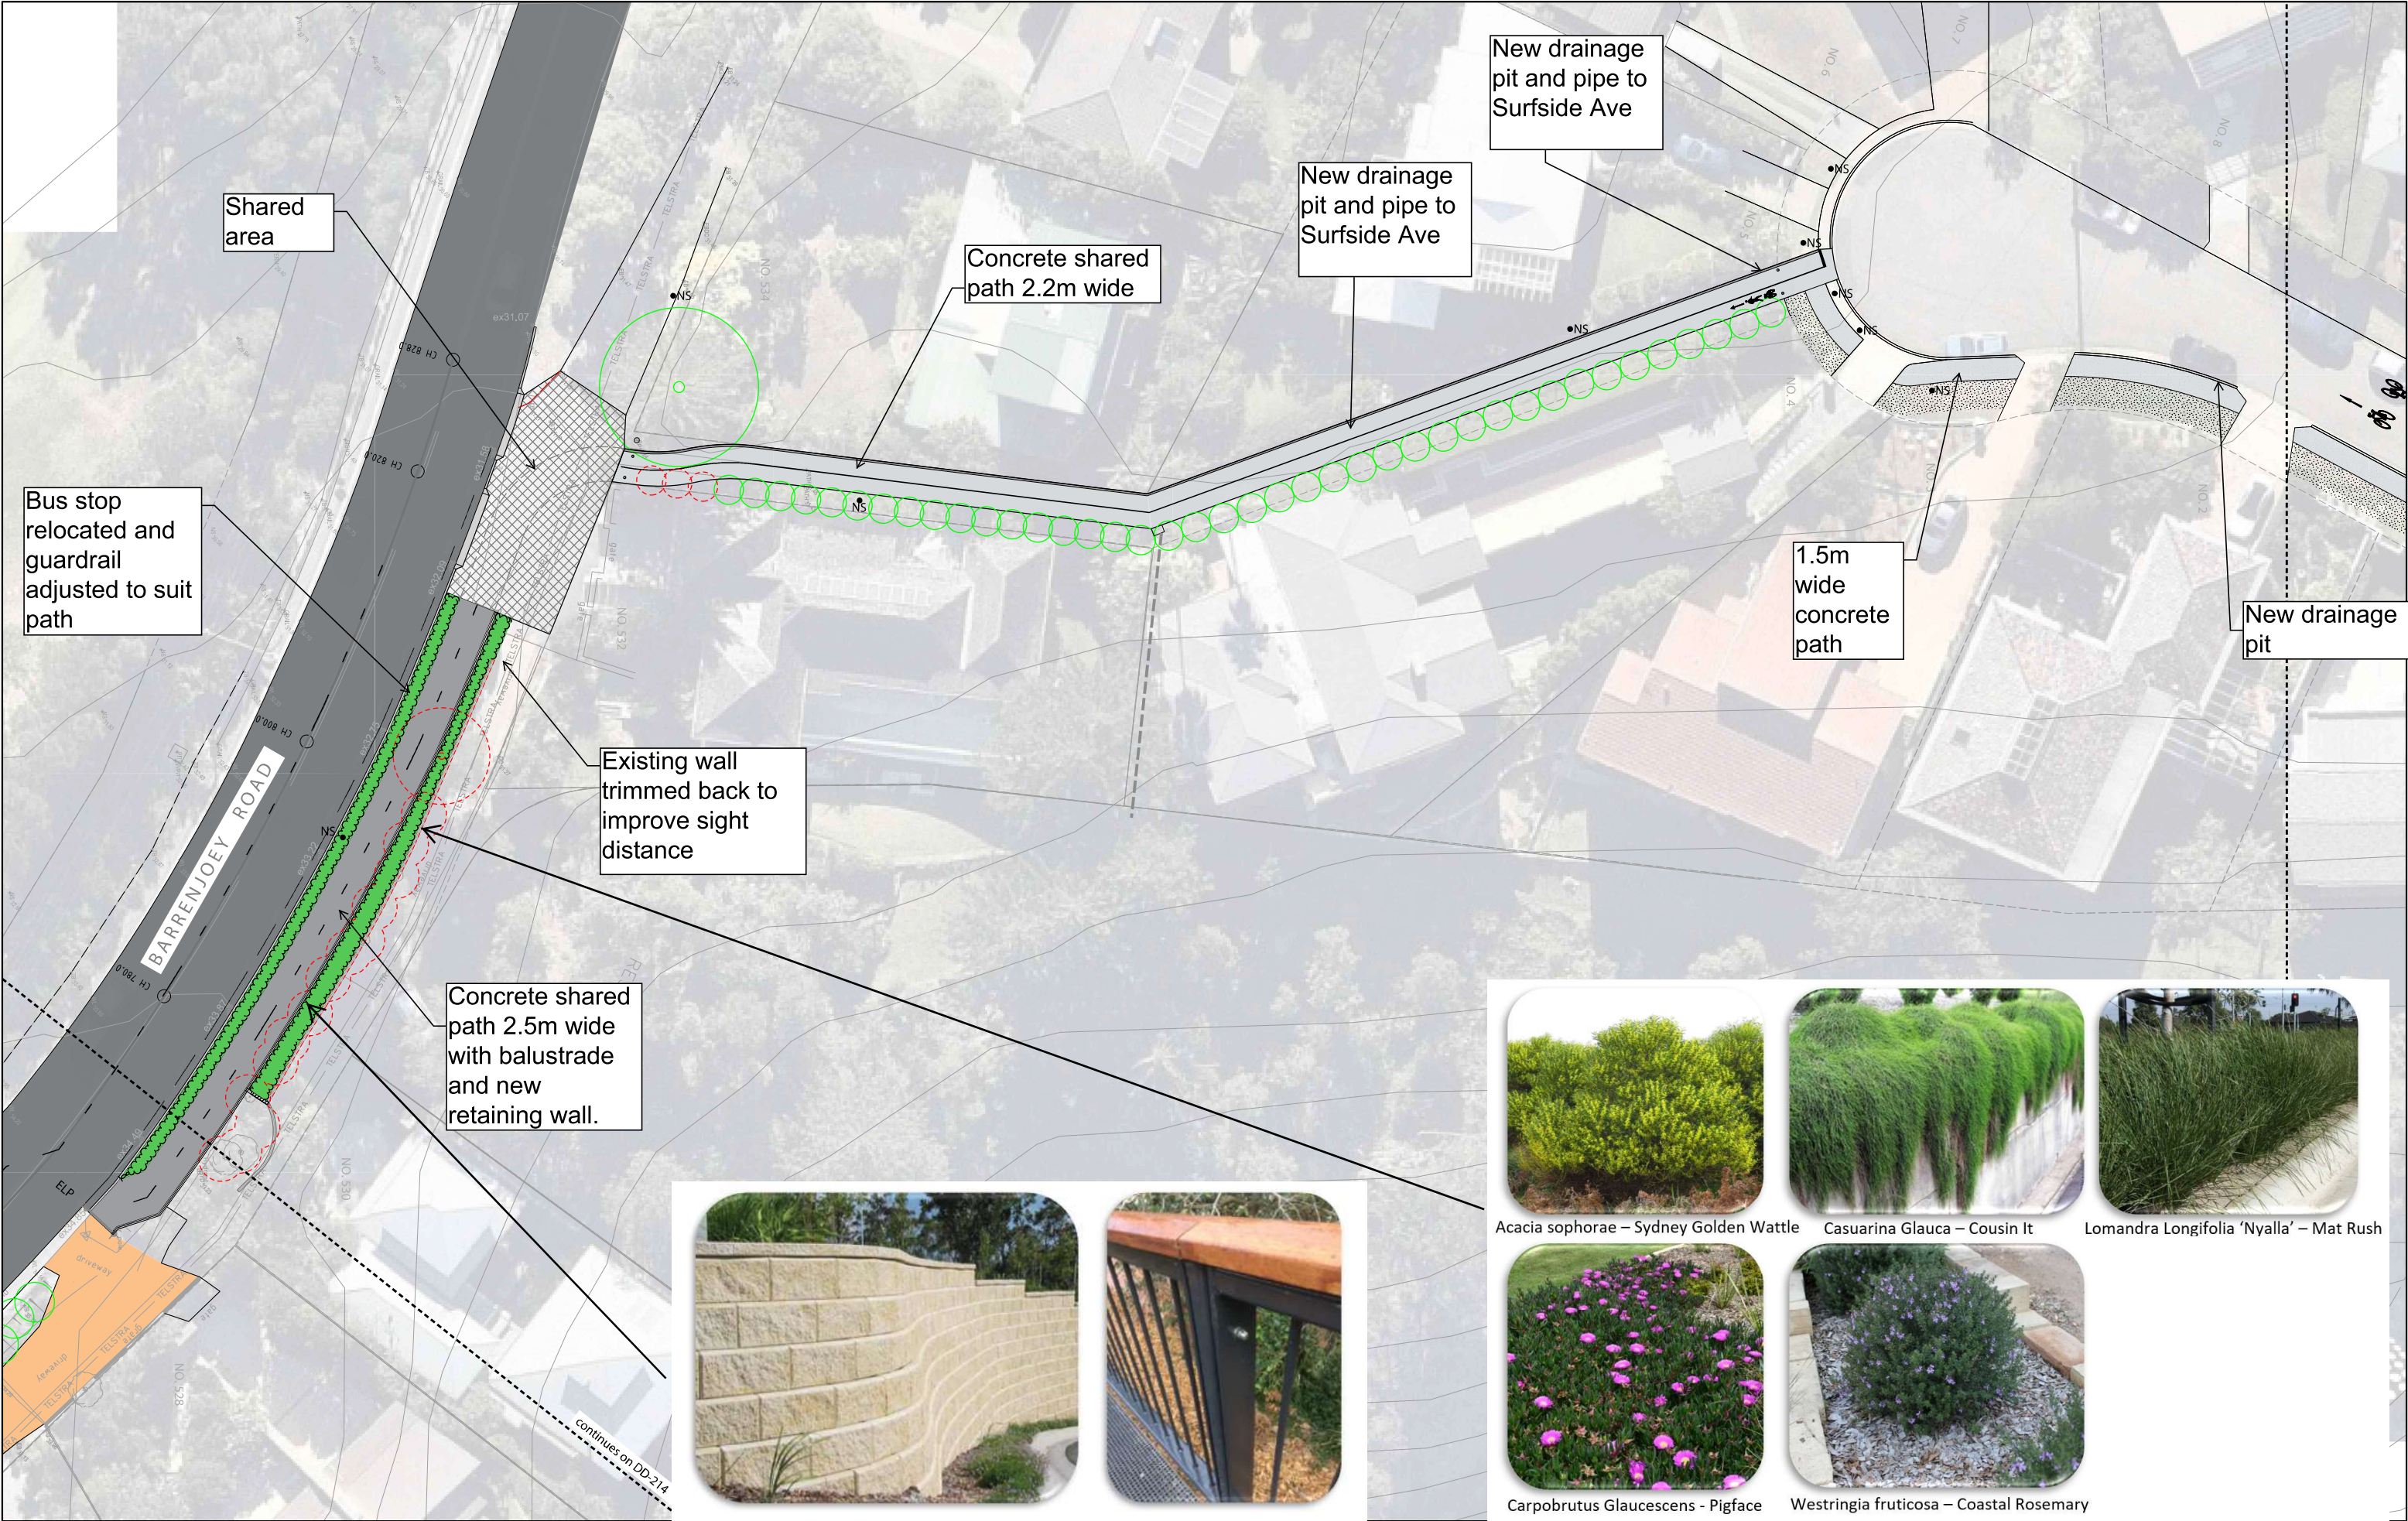

REVISIONS				
REV	DESCRIPTION	DATE	DRAWN	CHKD
1	90% DD ISSUE	21.01.19	KG/AR	LH
2	ISSUE FOR COMMENTS	10.04.19	KG/AR	LH
3	100% DD ISSUE	24.04.19	KG/BH	LH
4	ISSUE FOR COORDINATION	20.03.20	LL	LH
5	REVISED 100% ISSUE	2.09.20	JO	LH
6	ISSUE FOR CONSULTATION	25.09.20	DH	LH

GENERAL NOTES

1. DO NOT SCALE DRAWINGS, FIGURED DIMENSIONS HAVE PREFERENCE OVER SCALED DIMENSIONS.
2. ANY DISCREPANCIES MUST BE REPORTED IMMEDIATELY TO THE SUPERINTENDENT.
3. THESE DRAWINGS ARE TO BE READ IN CONJUNCTION WITH THE DETAILS, SPECIFICATIONS AND ENGINEERING DOCUMENTS.
4. LOCATE AND PROTECT ALL UNDERGROUND SERVICES PRIOR TO ANY EXCAVATION, MAKE GOOD ALL DAMAGE TO EXISTING WORKS CAUSED BY THE ACTIVITY OF THESE WORKS.
5. THESE DRAWINGS ARE TO BE PRINTED IN COLOUR

These designs, plans and specifications and the copyright therein are the property of TRACT CONSULTANTS PTY. LTD. and must not be used, reproduced or copied, wholly or in part, without the written permission of TRACT CONSULTANTS PTY. LTD.



PROJECT
NORTHERN BEACHES COUNCIL
NEWPORT TO AVALON SHARED PATH

CLIENT
NORTHERN BEACHES COUNCIL


PRELIMINARY NOT FOR CONSTRUCTION

**GENERAL ARRANGEMENT PLAN
SHEET 18 OF 20**

DRAWING No.	REV	DRN	CHKD	APPD
0218-0497-01 DD-215	6	KG	LH	JL

SCALE 1:200 @ A1

DATE
25.09.2020

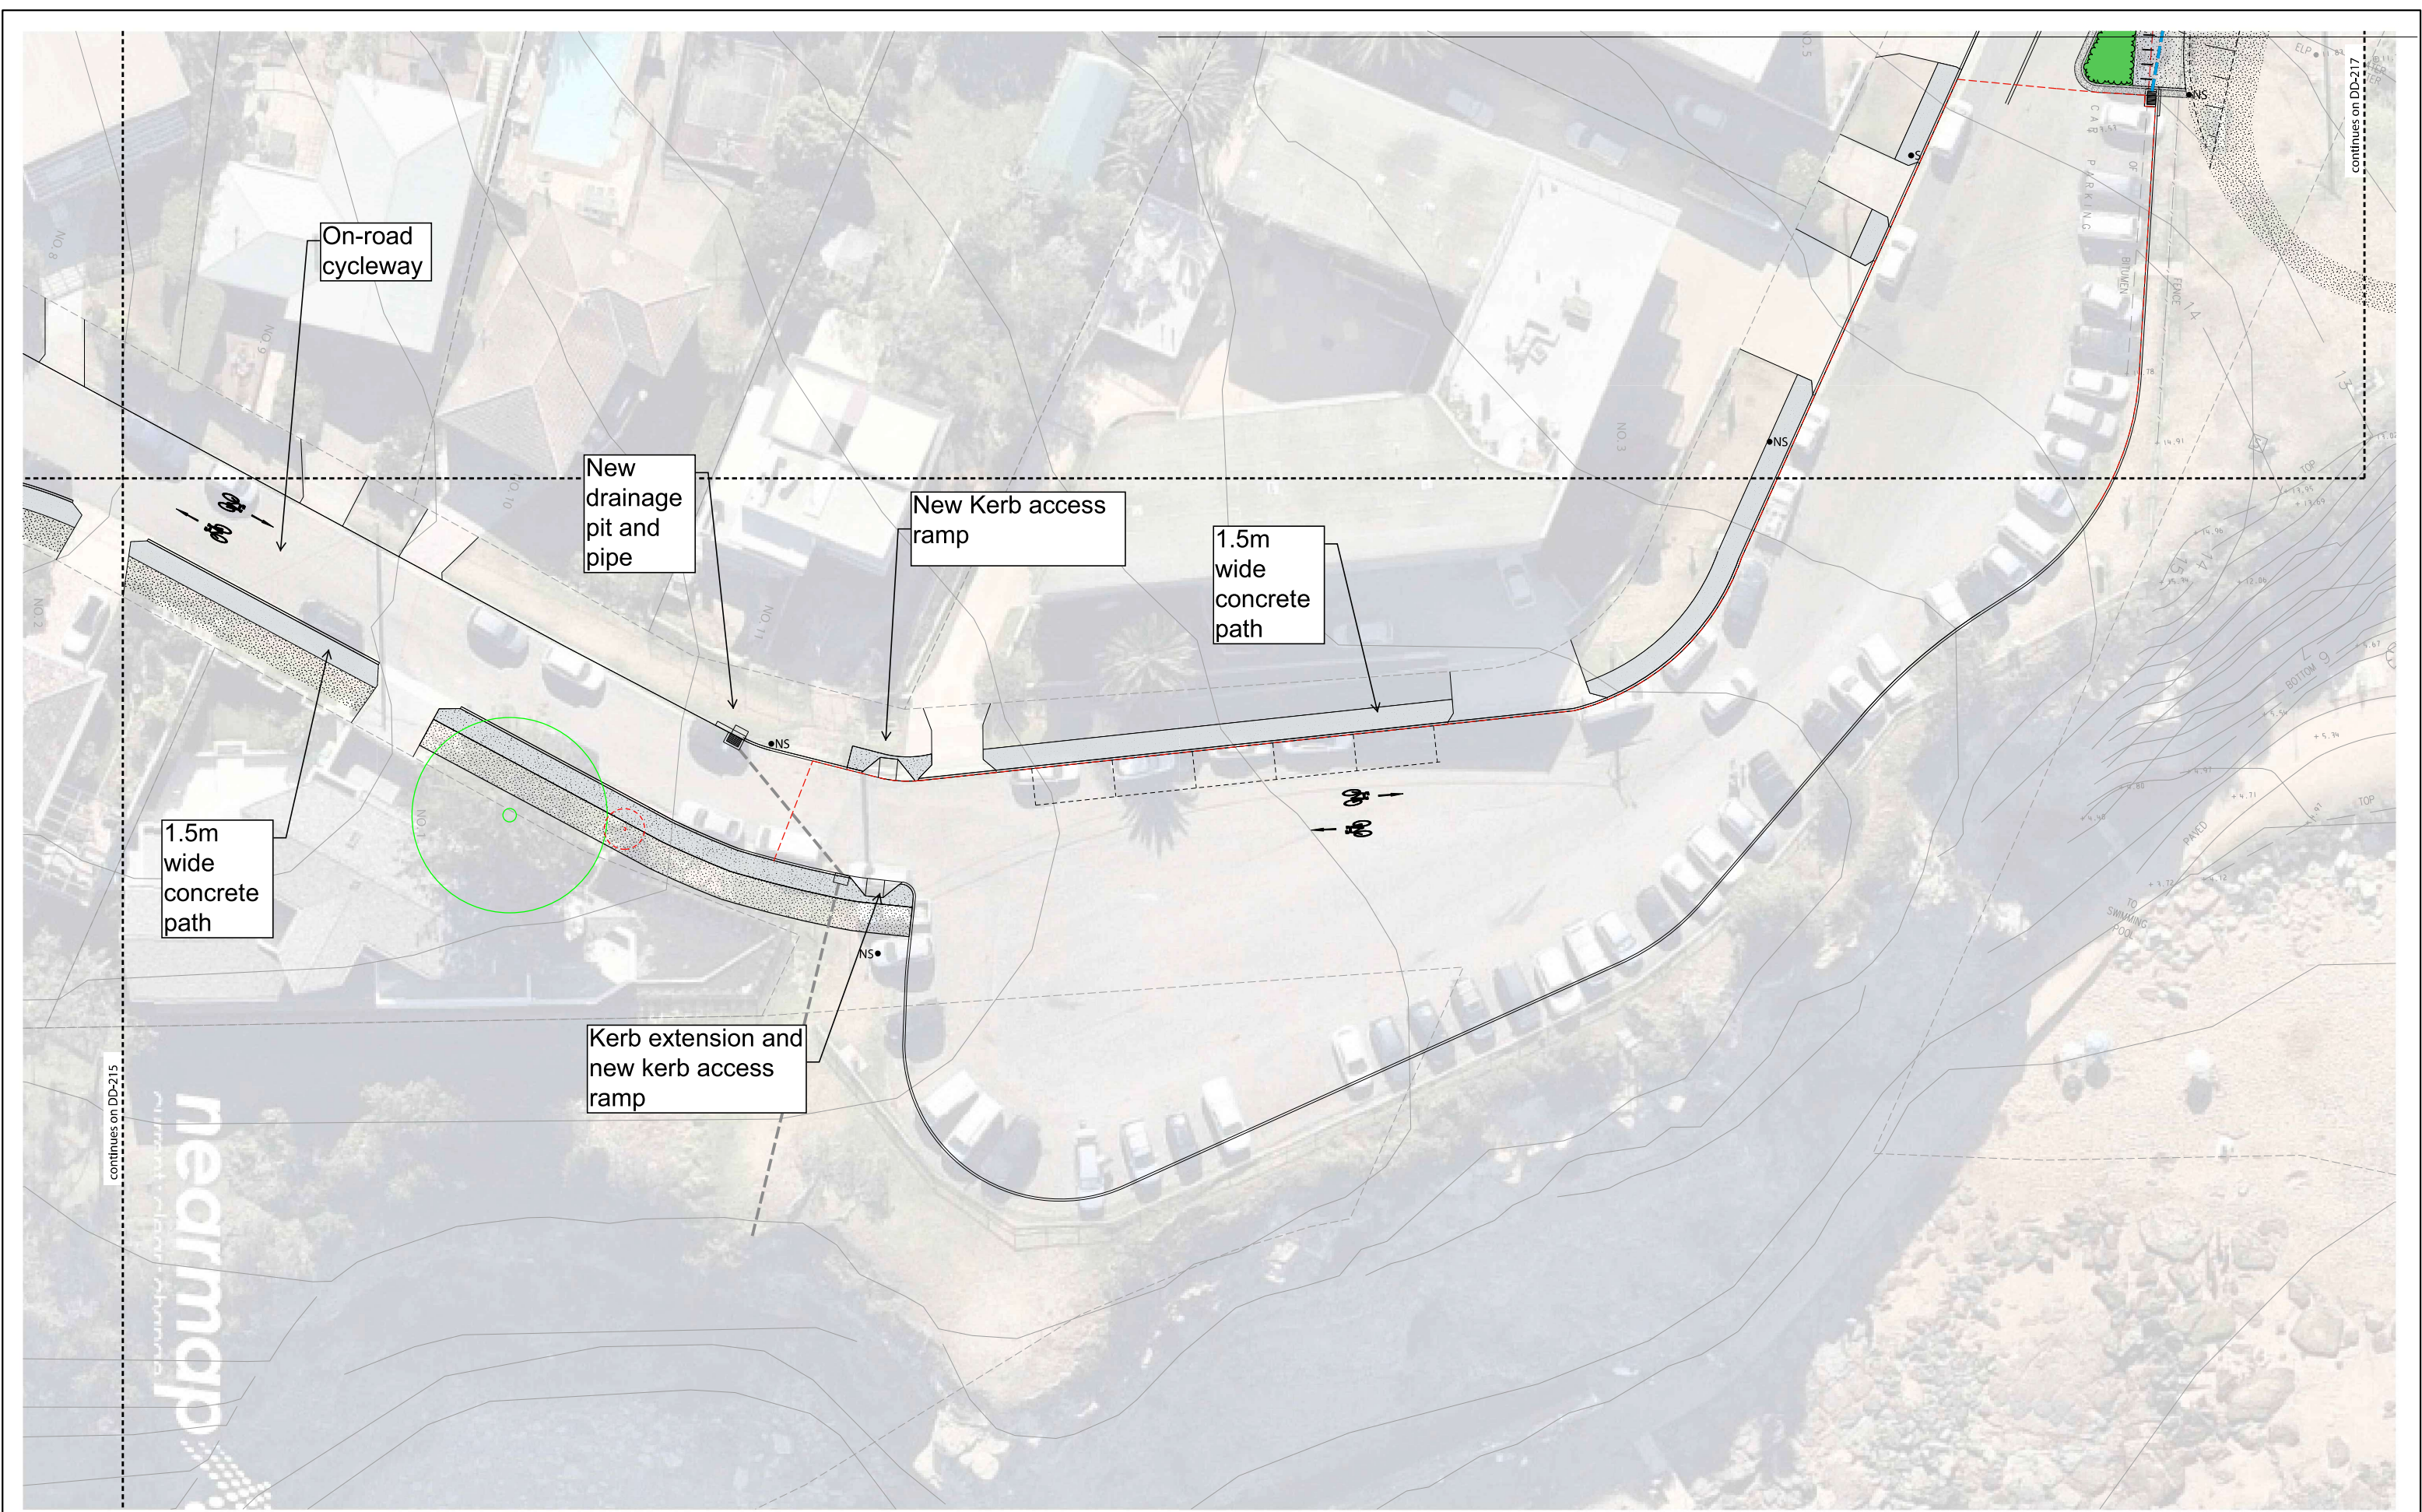

REVISIONS				
REV	DESCRIPTION	DATE	DRAWN	CHKD
1	90% DD ISSUE	21.01.19	KG/AR	LH
2	ISSUE FOR COMMENTS	10.04.19	KG/AR	LH
3	100% DD ISSUE	24.04.19	KG/BH	LH
4	REVISED 100% ISSUE	2.09.20	JO	LH
5	ISSUE FOR CONSULTATION	25.09.20	DH	LH

GENERAL NOTES

1. DO NOT SCALE DRAWINGS, FIGURED DIMENSIONS HAVE PREFERENCE OVER SCALED DIMENSIONS.
2. ANY DISCREPANCIES MUST BE REPORTED IMMEDIATELY TO THE SUPERINTENDENT.
3. THESE DRAWINGS ARE TO BE READ IN CONJUNCTION WITH THE DETAILS, SPECIFICATIONS AND ENGINEERING DOCUMENTS.
4. LOCATE AND PROTECT ALL UNDERGROUND SERVICES PRIOR TO ANY EXCAVATION, MAKE GOOD ALL DAMAGE TO EXISTING WORKS CAUSED BY THE ACTIVITY OF THESE WORKS.
5. THESE DRAWINGS ARE TO BE PRINTED IN COLOUR

These designs, plans and specifications and the copyright therein are the property of TRACT CONSULTANTS PTY. LTD. and must not be used, reproduced or copied, wholly or in part, without the written permission of TRACT CONSULTANTS PTY. LTD.




PROJECT
NORTHERN BEACHES COUNCIL
NEWPORT TO AVALON SHARED PATH

CLIENT
NORTHERN BEACHES COUNCIL

PRELIMINARY NOT FOR CONSTRUCTION

GENERAL ARRANGEMENT PLAN SHEET 19 OF 20				
DRAWING No.	REV	DRN	CHKD	APPD
0218-0497-01 DD-216	5	KG	LH	JL
SCALE 1:200 @ A1		DATE 25.09.2020		

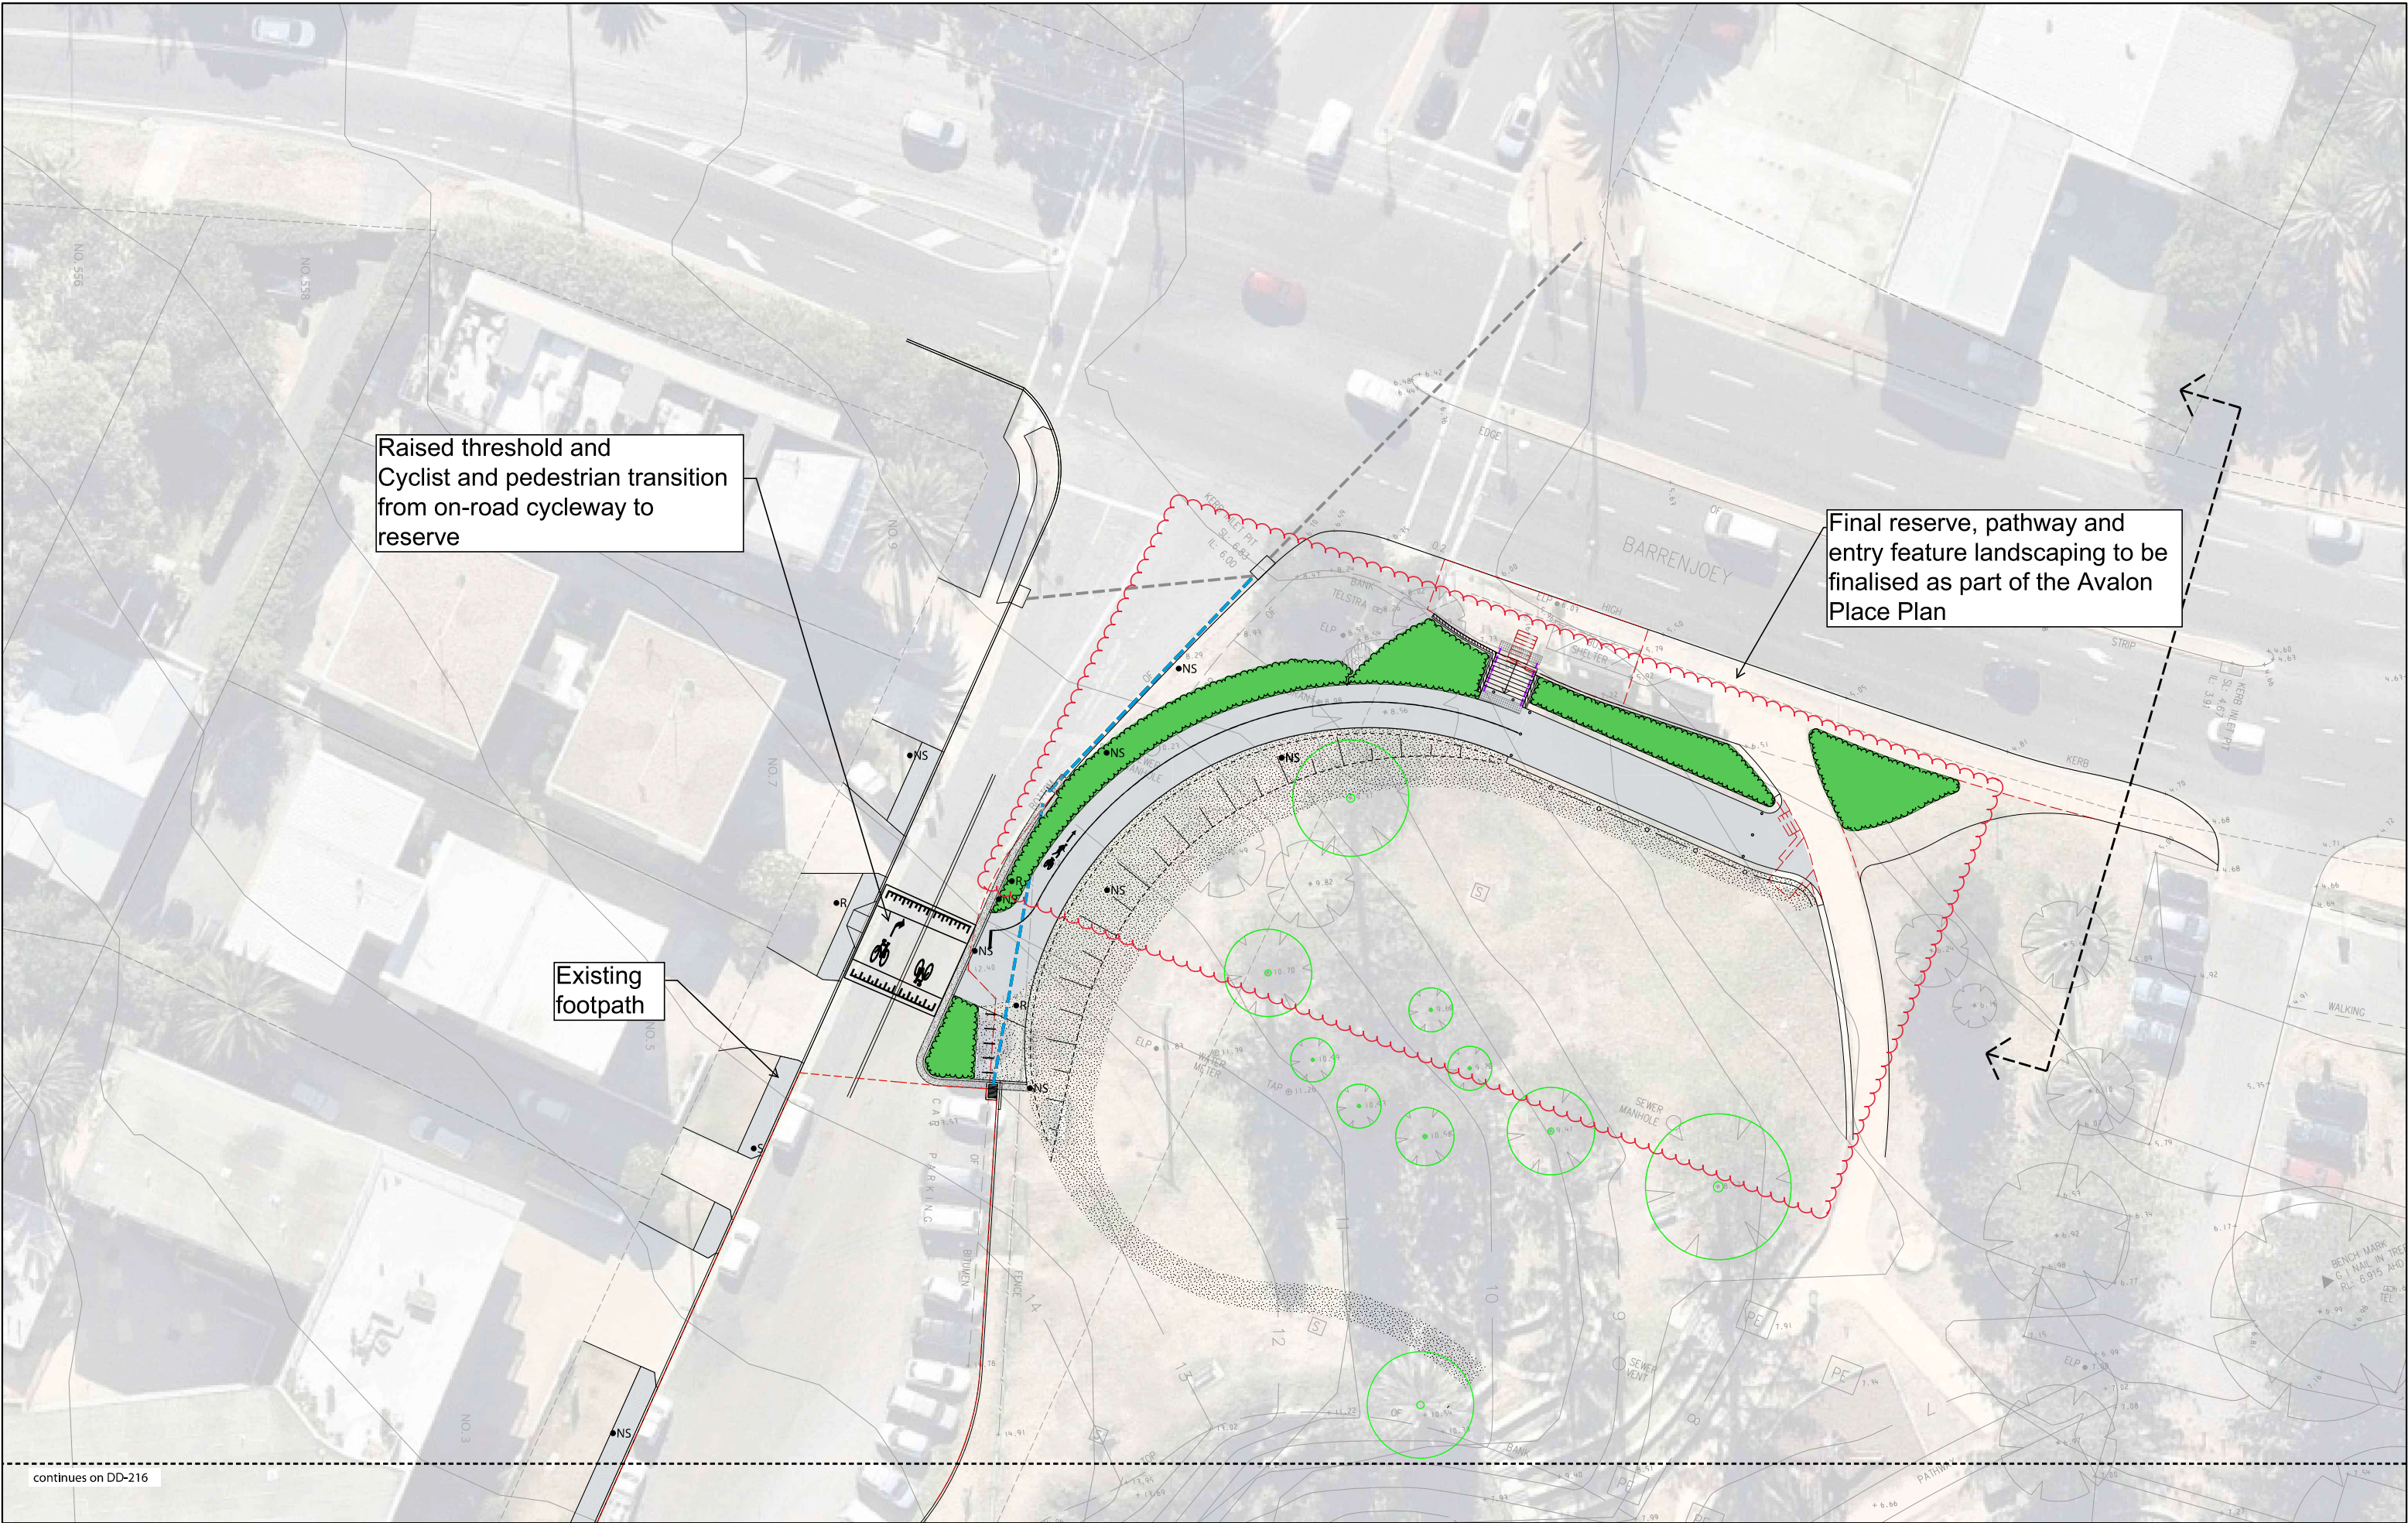

REVISIONS				
REV	DESCRIPTION	DATE	DRAWN	CHKD
1	90% DD ISSUE	21.01.19	KG/AR	LH
2	ISSUE FOR COMMENTS	10.04.19	KG/AR	LH
3	100% DD ISSUE	24.04.19	KG/AR	LH
4	REVISED 100% ISSUE	2.09.20	JD	LH
5	ISSUE FOR CONSULTATION	25.09.20	DH	LH

GENERAL NOTES

- DO NOT SCALE DRAWINGS. FIGURED DIMENSIONS HAVE PREFERENCE OVER SCALED DIMENSIONS.
- ANY DISCREPANCIES MUST BE REPORTED IMMEDIATELY TO THE SUPERINTENDENT.
- THESE DRAWINGS ARE TO BE READ IN CONJUNCTION WITH THE DETAILS, SPECIFICATIONS AND ENGINEERING DOCUMENTS.
- LOCATE AND PROTECT ALL UNDERGROUND SERVICES PRIOR TO ANY EXCAVATION. MAKE GOOD ALL DAMAGE TO EXISTING WORKS CAUSED BY THE ACTIVITY OF THESE WORKS.
- THESE DRAWINGS ARE TO BE PRINTED IN COLOUR

These designs, plans and specifications and the copyright therein are the property of TRACT CONSULTANTS PTY. LTD. and must not be used, reproduced or copied, wholly or in part, without the written permission of TRACT CONSULTANTS PTY. LTD.



PROJECT
NORTHERN BEACHES COUNCIL
NEWPORT TO AVALON SHARED PATH

CLIENT
NORTHERN BEACHES COUNCIL

PRELIMINARY NOT FOR CONSTRUCTION

**GENERAL ARRANGEMENT PLAN
SHEET 20 OF 20**

DRAWING No.	REV	DRN	CHKD	APPD
0218-0497-01 DD-217	5	KG	LH	JL

SCALE 1:200 @ A1

DATE 25.09.2020

Tract
Landscape Architects
Urban Designers
Town Planners

Level 8/80 Mount Street North Sydney N.S.W. 2060
P: 02 9954 3733 www.tract.com.au