


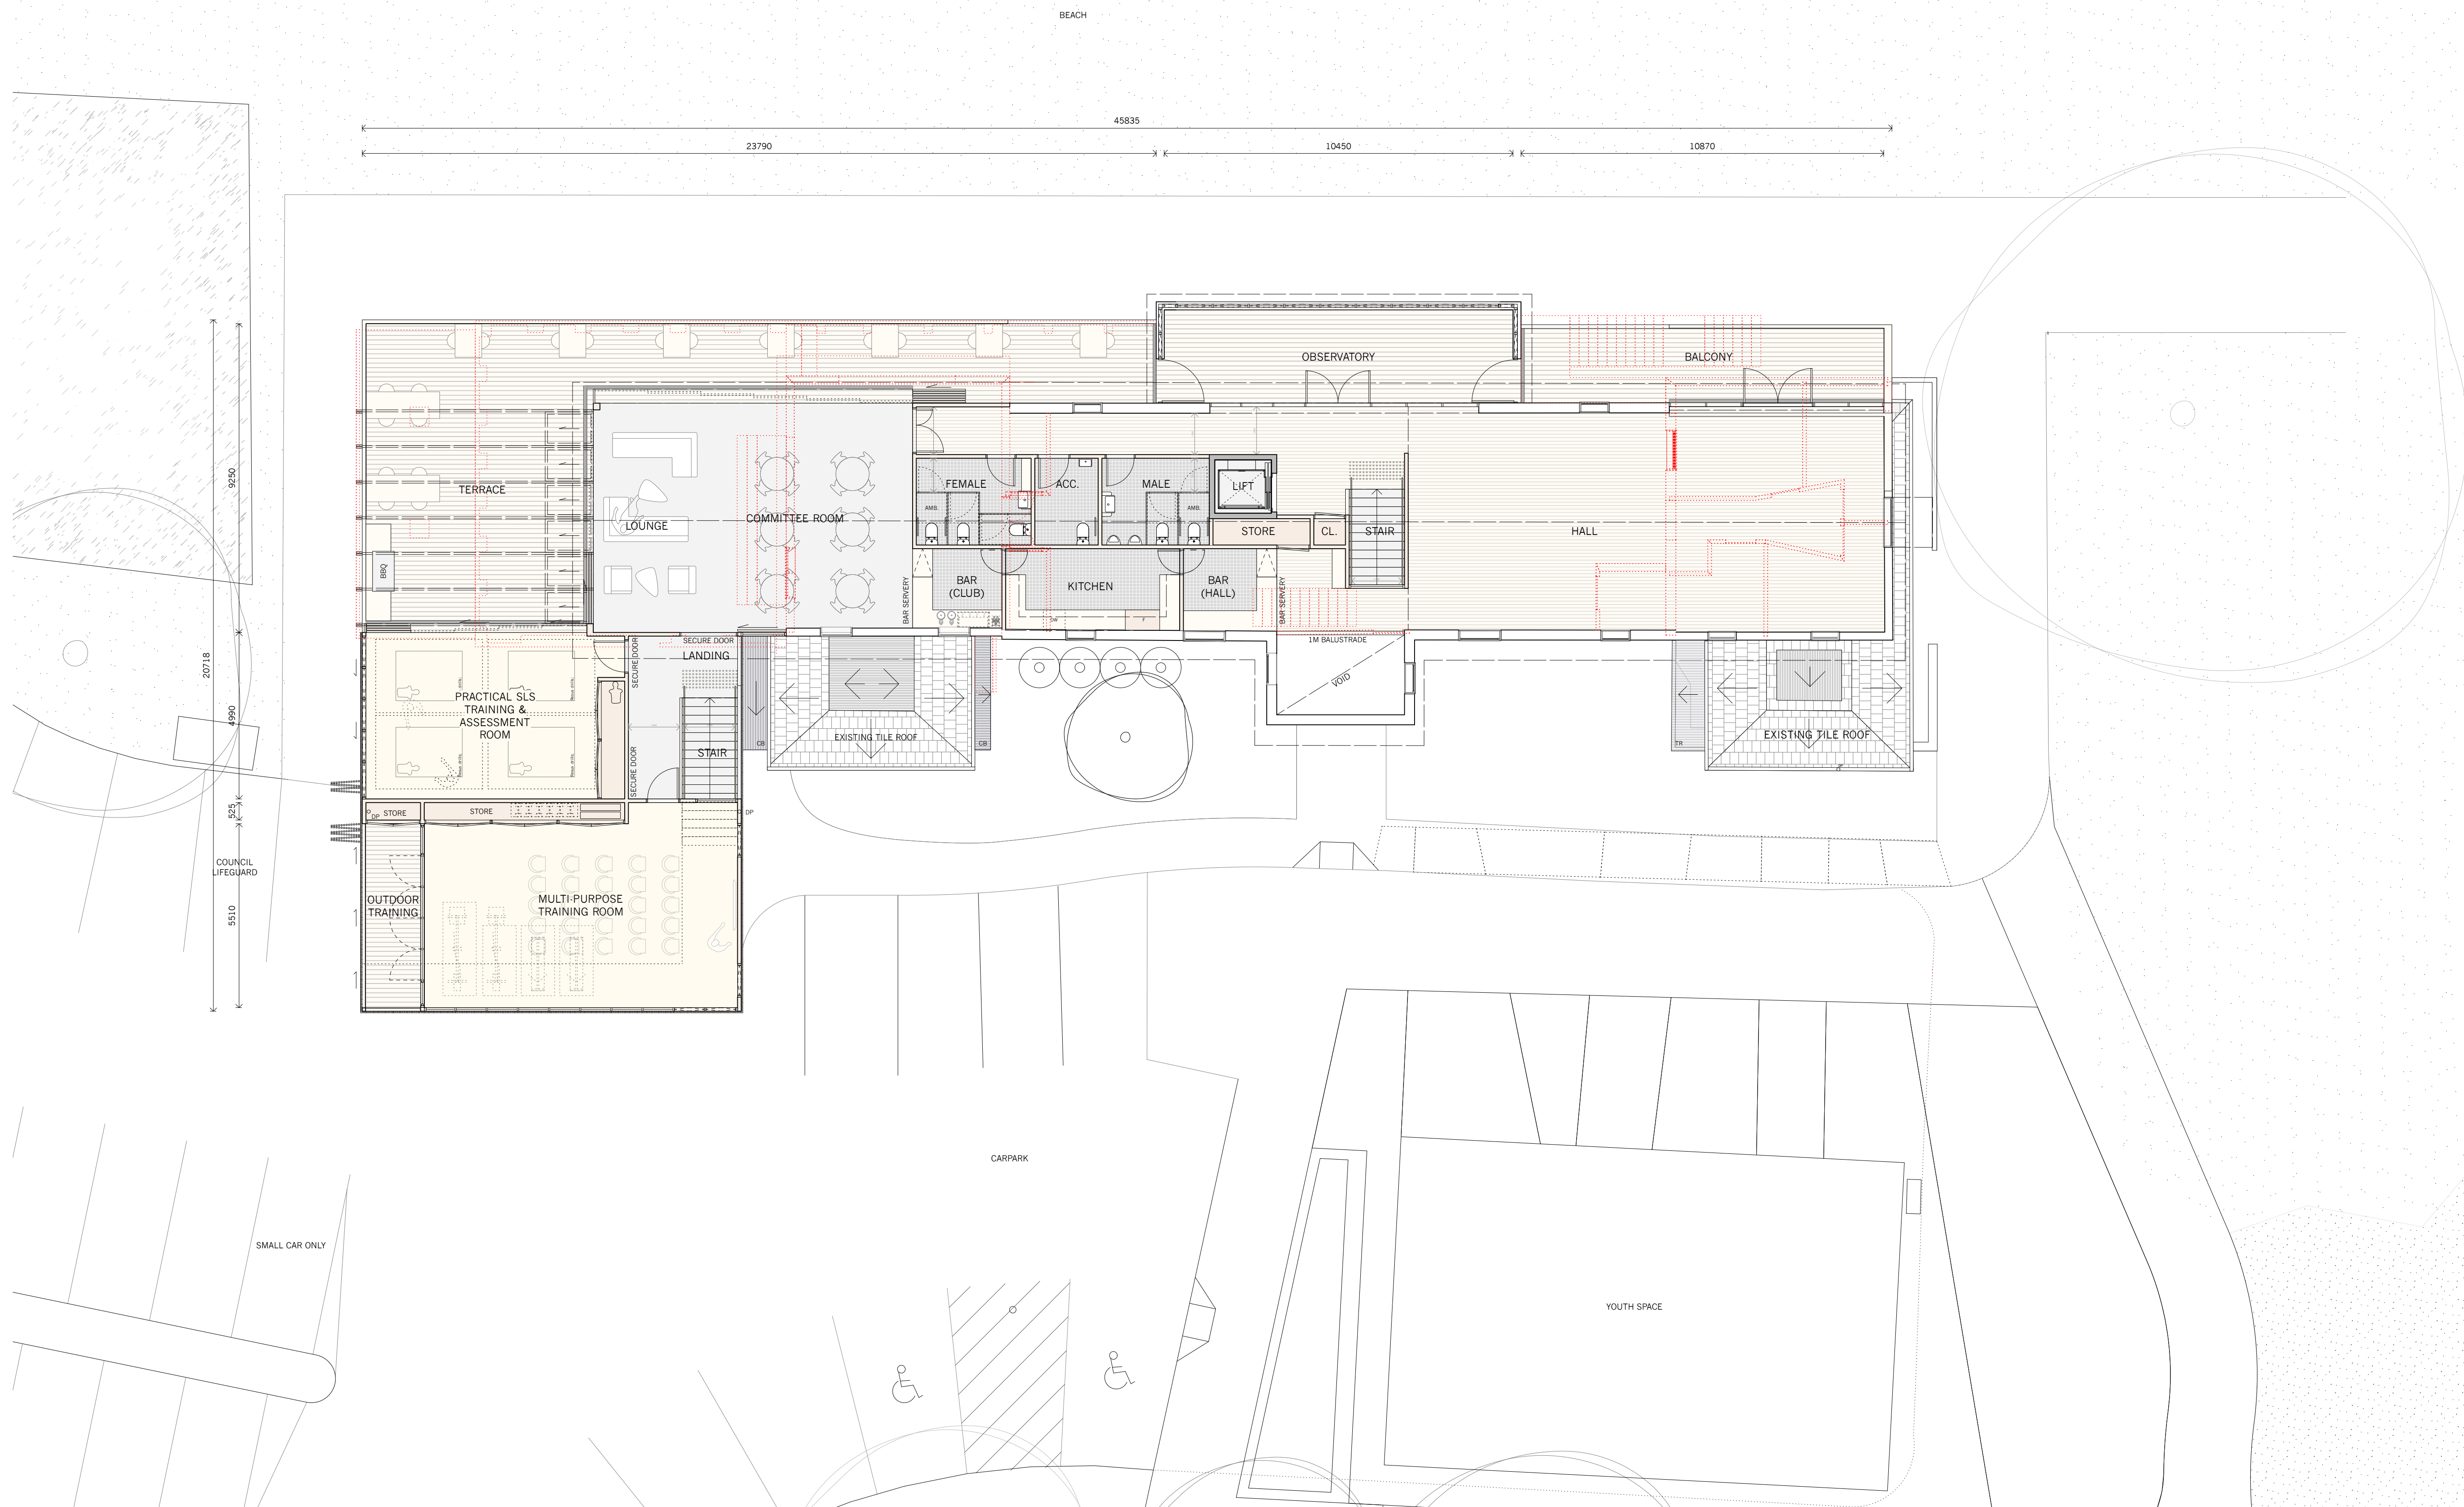

ISSUE DATE PROJECT REVISION

Alterations and Additions to
Newport Surf Life Saving
Club

LOT, DP
Lot 7094, DP 1059297 &
Lot 1, DP 1139445
CLIENT
Northern Beaches Council

DWG
Proposed First Floor Plan

PROJECT #	DWG #
NSC	011
SCALE @ A1	1:100 REVISION
SCALE @ A3	1:200
DRAWN	AS DATE
CHKD	MR



NORTHERN BEACHES COUNCIL
W: www.northernbeaches.nsw.gov.au
P: 725 Pittwater Rd, Dee Why NSW 2099
T: (02) 9942 2111



ADRIANO PUPILLI ARCHITECTS
W: www.adrianopupilli.com.au
E: info@adrianopupilli.com.au
P: PO Box 770 Manly NSW 2095
T: (02) 9114 6300

NOTES:
DO NOT SCALE OFF DRAWINGS. USE
DIMENSIONS.
A SURVEY IS REQUIRED TO ENSURE
CORRECT RELATIONSHIP TO SITE
BOUNDARIES.