


PLAN SHOWING LOCATION OF AREA UNDER LICENCE  
OVER PART OF LOT 201 IN DP1107408 AT AVALON, IN THE LGA OF NORTHERN BEACHES,  
PARISH OF NARRABEEN, COUNTY OF CUMBERLAND

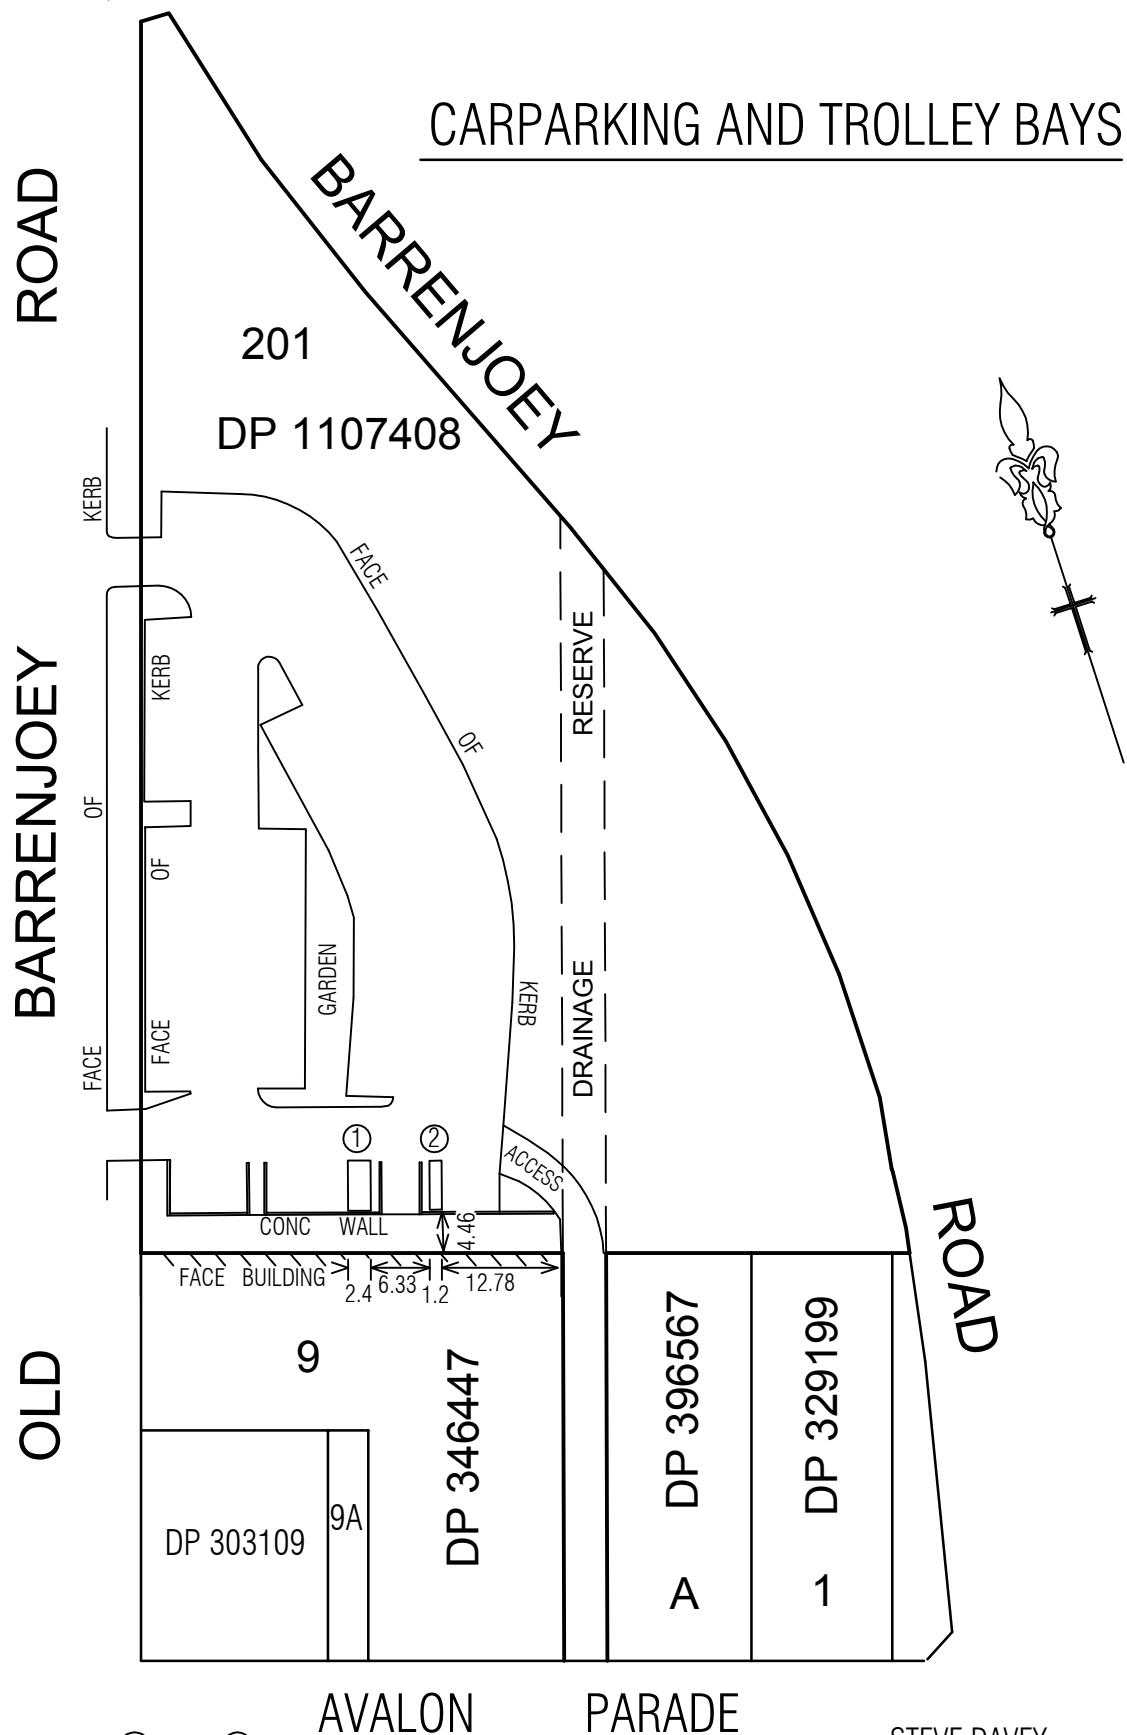

#### NOTES

TROLLEY BAYS ARE SHOWN AT ① AND ②  
TROLLEY BAY ① - 5.34 X 2.4 metres / AREA 12.8sq metres  
TROLLEY BAY ② - 5.34 X 1.2 metres / AREA 6.4sq metres  
DIMENSIONS SHOWN LOCATING THE TROLLEY BAY SITES ARE TO BOUNDARIES  
THE AREAS OF THE TROLLEY BAYS ARE INCLUDED IN THE TOTAL AREA

STEVE DAVEY  
REGISTERED SURVEYOR  
26TH MAY 2020

SCALE 1:800