


FISHER ROAD & LISMORE AVENUE, DEEWHY — BLACKSPOT PROGRAM

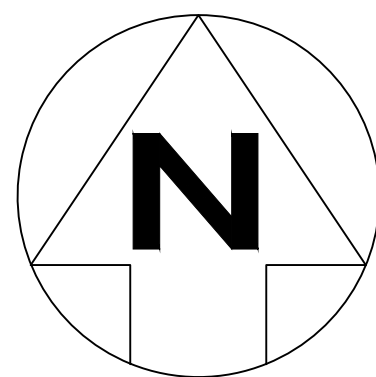

DRAWING INDEX

DRAWING NO.	DESCRIPTION
1001	LOCALITY AND INDEX SHEET
2001	GENERAL SHEET ARRANGEMENT
3001	CIVIL WORKS SHEET 1
3002	CIVIL WORKS SHEET 2
3003	CIVIL WORKS SHEET 3
3004	CIVIL WORKS SHEET 4
3005	CIVIL WORKS SHEET 5
3006	CIVIL WORKS SHEET 6
3007	CIVIL WORKS SHEET 7

LOCALITY PLAN
NOT TO SCALE

				LEVEL DATUM: AHD	PLOT DATE: 07/07/2023	FOLDER: V:\TRANSPORT NETWORK\Nicholas Murace\Dee Why - Fisher Road - Blackspot\TCI - FISHER ROAD & LISMORE AVENUE, DEE WHY - BLACKSPOT PROJECT - CONCEPT - 12.05.2023.dwg		
				CO-ORD SYSTEM: MGA	PRELIMINARY	DESIGN APPROVED	APPROVED FOR CONSTRUCTION	
				SURVEYED: N.A.	DRAWN BY: NICHOLAS MURACE	DESIGNED BY: NICHOLAS MURACE	PROJ. MGR: N.A.	
				WORK-AS-EXECUTED	DATED: 11/05/23	DATED: 11/05/23	DATE: (**/**/****)	
				BY: N.A.	INITIATED BY: PHIL DEVON	APPROVED BY: PHIL DEVON	APPROVED BY: PHIL DEVON	
				DATE: **/**/****	(MANAGER TRANSPORT)	(MANAGER TRANSPORT)	(MANAGER TRANSPORT)	
1	11/05/23	DETAILED DESIGNS	NM					
No	DATE	AMENDMENTS	INITIALS					

0 0.10 0.20 0.30 0.40 METRES 1:20 @ A3

0 0.2 0.4 0.6 0.8 1 METRES 1:40 @ A3


0 METRES 1:100 @ A3

northern
beaches
council

BLACKSPOT PROGRAM
FISHER ROAD & LISMORE AVENUE, DEEWHY
LOCATION COVER PAGE
INDEX SHEET

DRAWING NO. TCI - FISHER RD & LISMORE AVE, DEEWHY - BLACKSPOT

REVISION: 1

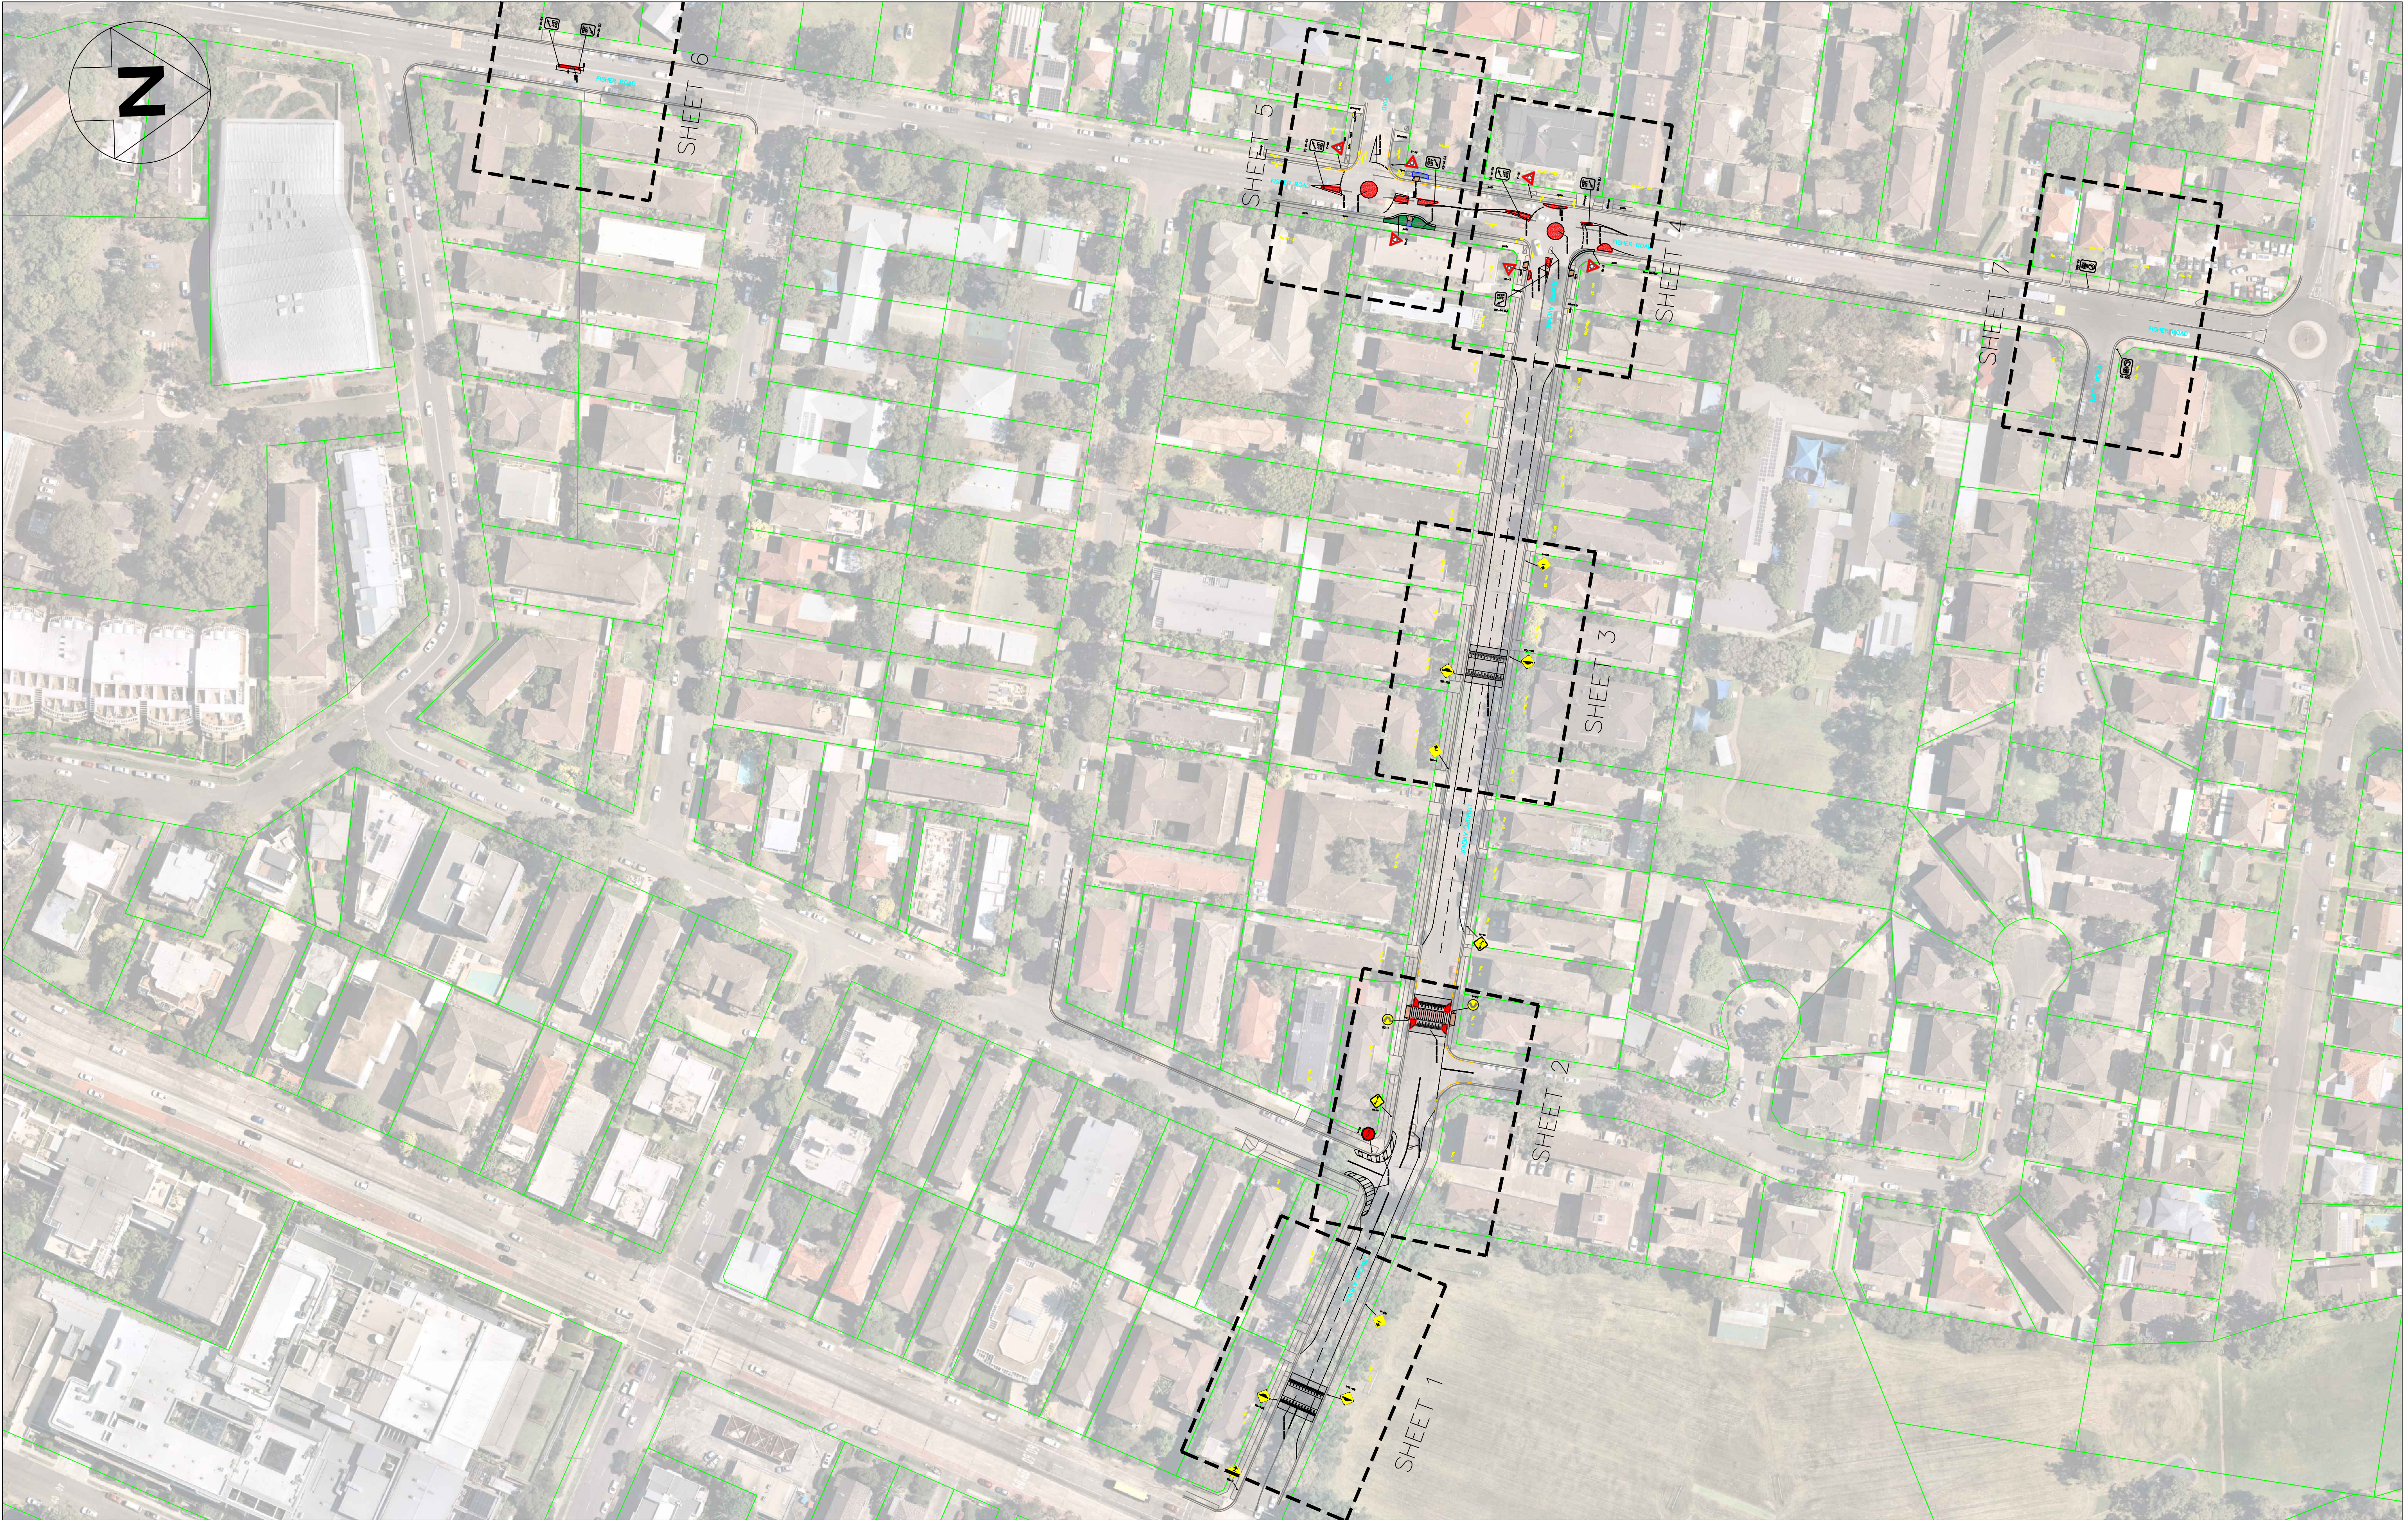


				LEVEL DATUM: AHD	PLOT DATE: 07/07/2023	FOLDER: V:\TRANSPORT NETWORK\Nicholas Murace\Dee Why - Fisher Road - Blackspot\TCI - FISHER ROAD & LISMORE AVENUE, DEE WHY - BLACKSPOT PROJECT - CONCEPT - 12.05.2023.dwg		
				CO-ORD SYSTEM: MGA	PRELIMINARY	DESIGN APPROVED	APPROVED FOR CONSTRUCTION	
				SURVEYED: N.A.	DRAWN BY: NICHOLAS MURACE	DESIGNED BY: NICHOLAS MURACE	PROJ. MGR: N.A.	
				WORK-AS-EXECUTED	DATED: 11/05/23	DATED: 11/05/23	DATE: (**/**/****)	
				BY: N.A.	INITIATED BY: PHIL DEVON	APPROVED BY: PHIL DEVON	APPROVED BY: PHIL DEVON	
				DATE: **/**/****	(MANAGER TRANSPORT)	(MANAGER TRANSPORT)	(MANAGER TRANSPORT)	
1	11/05/23	DETAILED DESIGNS	NM					
No	DATE	AMENDMENTS	INITIALS					


0 0.10 0.20 0.30 0.40 METRES 1:20 @ A3

0 0.2 0.4 0.6 0.8 1 METRES 1:40 @ A3


0 METRES 1:100 @ A3

BLACKSPOT PROGRAM
FISHER ROAD & LISMORE AVENUE, DEEWHY
GENERAL SHEET ARRANGEMENT
SHEET 1
DRAWING NO. TCI - FISHER RD & LISMORE AVE, DEEWHY - BLACKSPOT
REVISION: 1

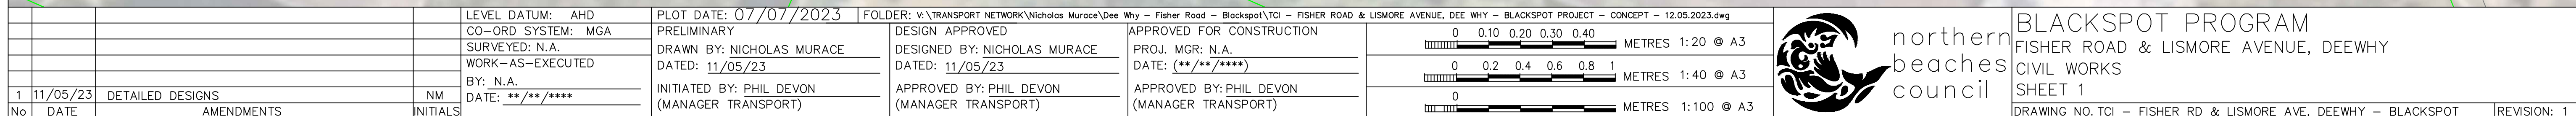

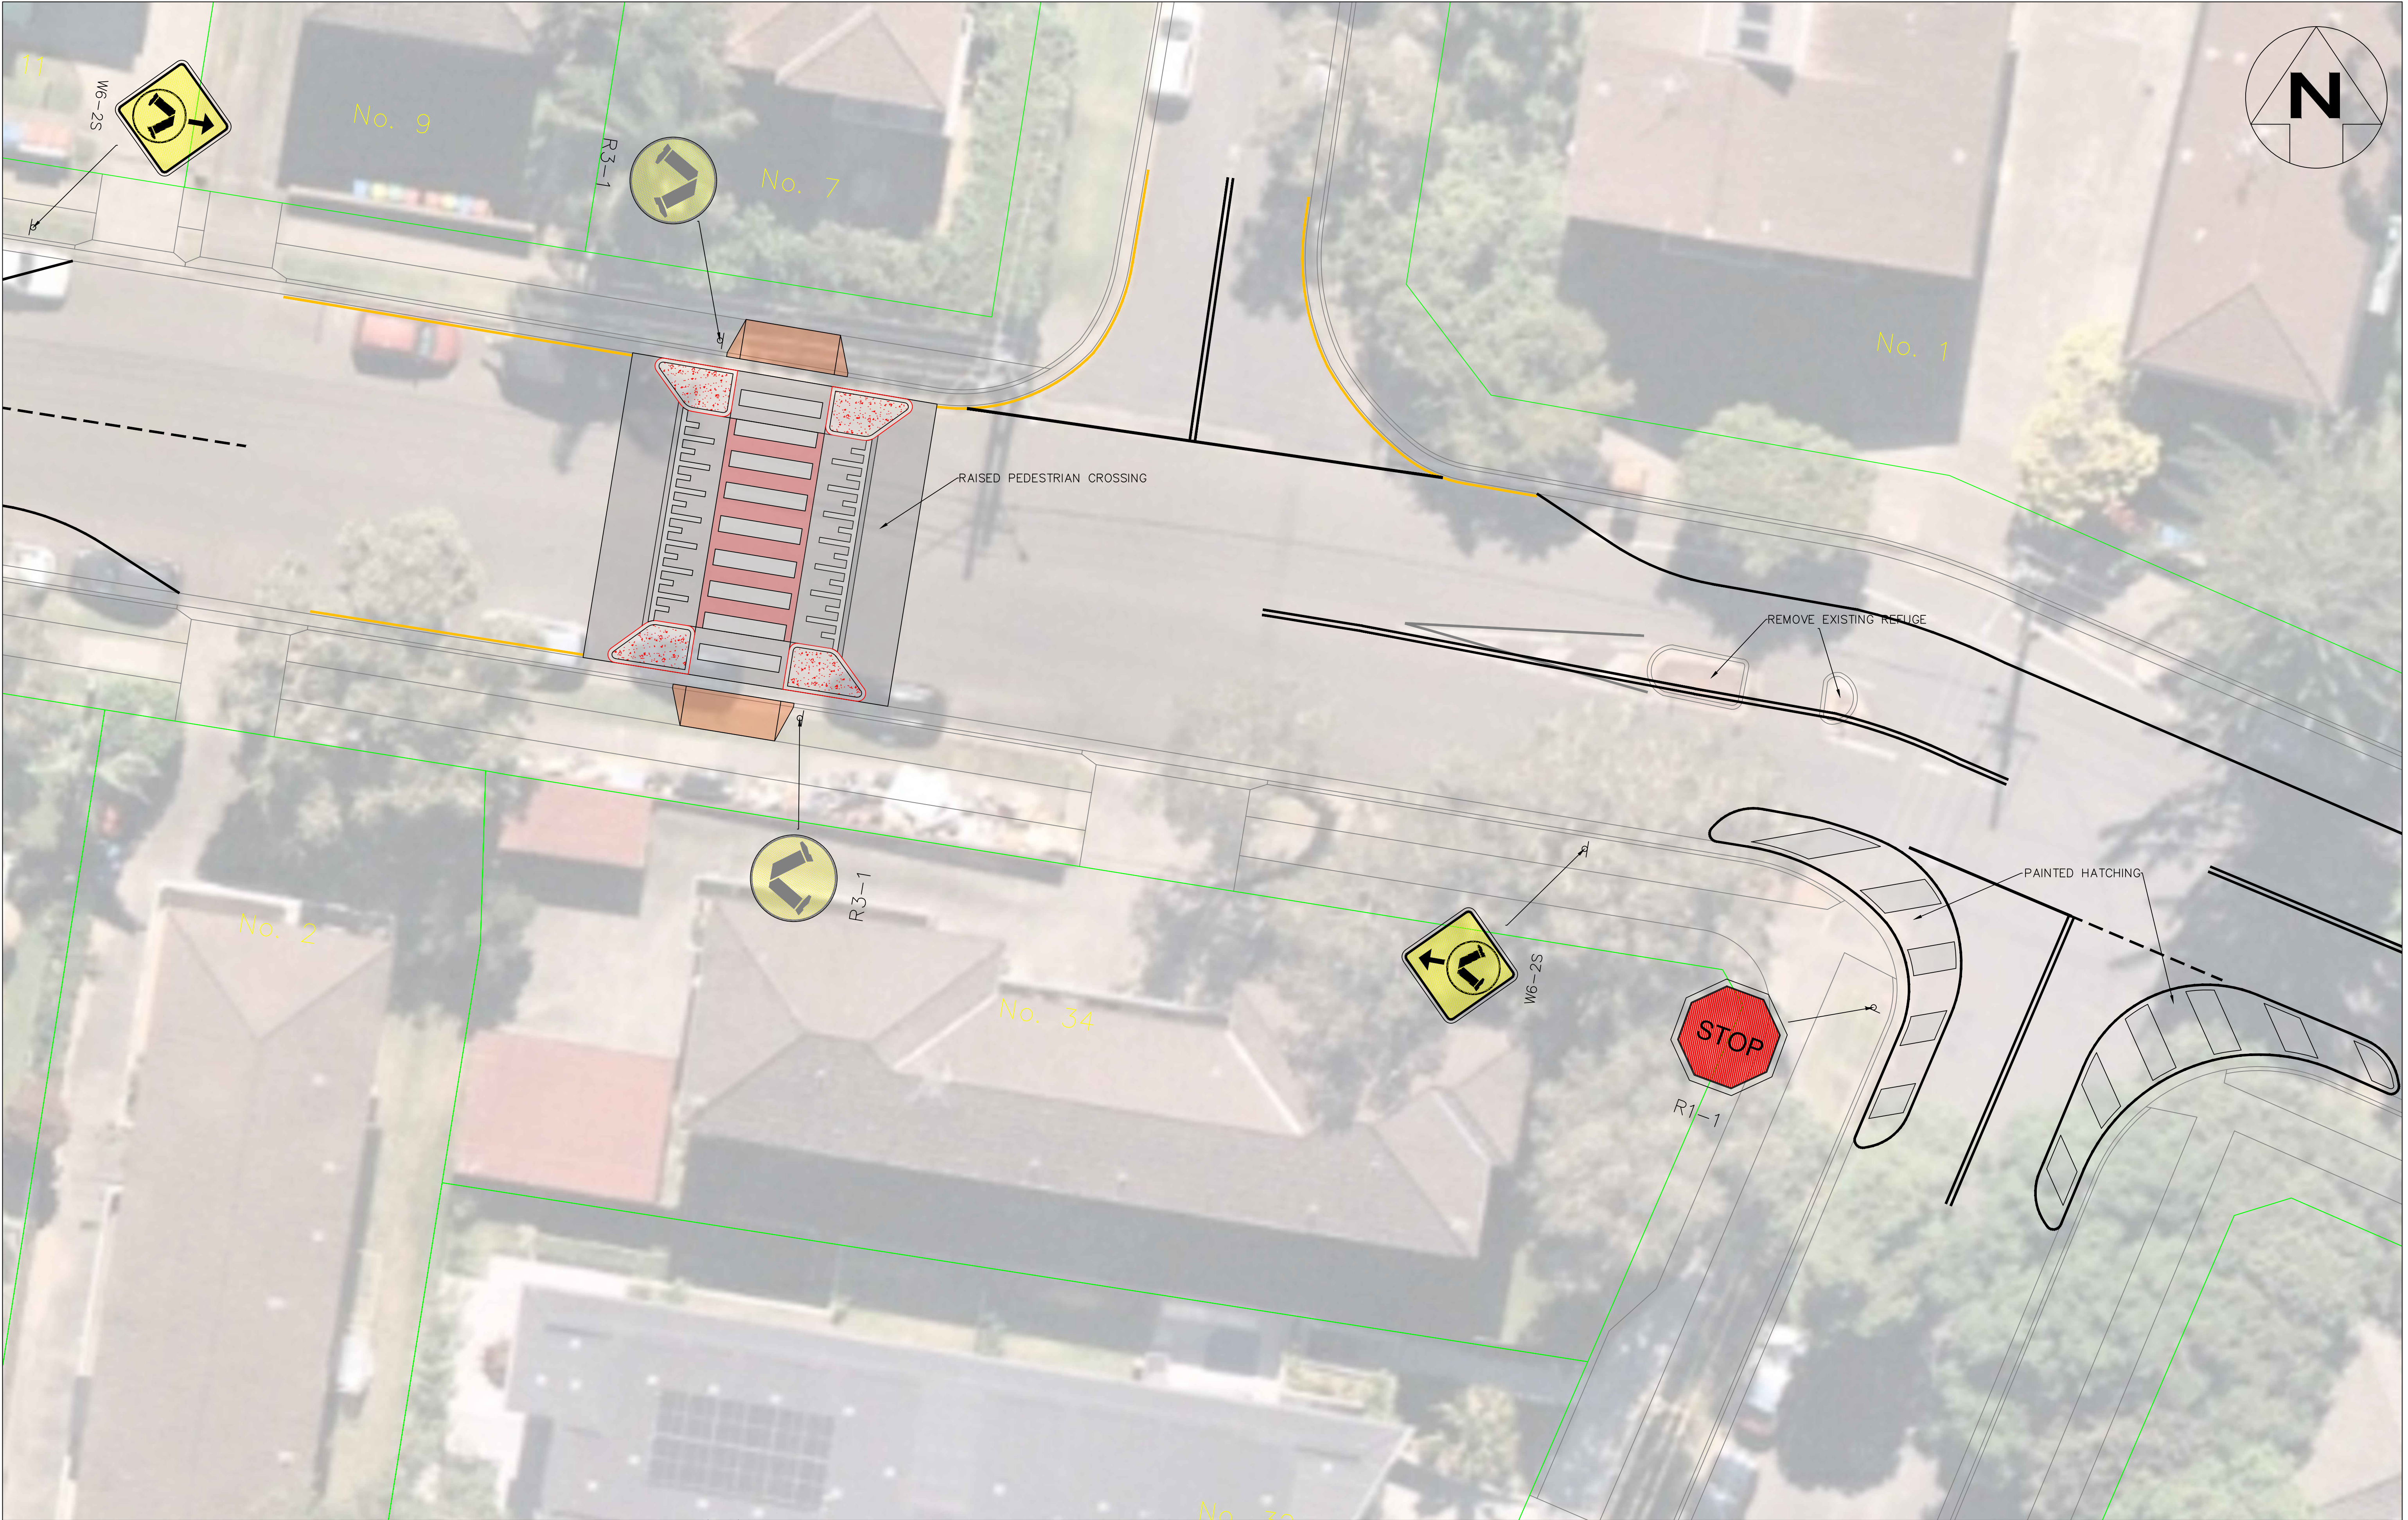

				LEVEL DATUM: AHD	PLOT DATE: 07/07/2023	FOLDER: v:\TRANSPORT NETWORK\Nicholas Murace\Dee Why - Fisher Road - Blackspot\TCI - FISHER ROAD & LISMORE AVENUE, DEE WHY - BLACKSPOT PROJECT - CONCEPT - 12.05.2023.dwg				 northern beaches council	BLACKSPOT PROGRAM	
				CO-ORD SYSTEM: MGA	PRELIMINARY	DESIGN APPROVED					FISHER ROAD & LISMORE AVENUE, DEEWHY	
				SURVEYED: N.A.	DRAWN BY: NICHOLAS MURACE	APPROVED FOR CONSTRUCTION					CIVIL WORKS	
				WORK-AS-EXECUTED	DATED: 11/05/23	PROJ. MGR: N.A.					SHEET 2	
				BY: N.A.	INITIATED BY: PHIL DEVON (MANAGER TRANSPORT)	DATE: (**/**/****)					DRAWING NO. TCI - FISHER RD & LISMORE AVE, DEEWHY - BLACKSPOT	
				DATE: **/**/****	APPROVED BY: PHIL DEVON (MANAGER TRANSPORT)	APPROVED BY: PHIL DEVON (MANAGER TRANSPORT)					REVISION: 1	
1	11/05/23	DETAILED DESIGNS	NM									
No	DATE	AMENDMENTS	INITIALS									

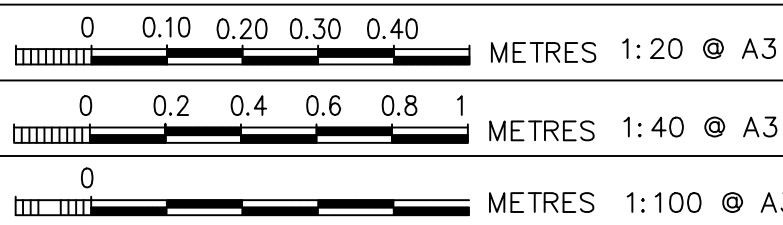





				LEVEL DATUM: AHD	PLOT DATE: 07/07/2023	FOLDER: V:\TRANSPORT NETWORK\Nicholas Murace\Dee Why - Fisher Road - Blackspot\TCI - FISHER ROAD & LISMORE AVENUE, DEE WHY - BLACKSPOT PROJECT - CONCEPT - 12.05.2023.dwg		
				CO-ORD SYSTEM: MGA	PRELIMINARY	DESIGN APPROVED	APPROVED FOR CONSTRUCTION	
				SURVEYED: N.A.	DRAWN BY: NICHOLAS MURACE	DESIGNED BY: NICHOLAS MURACE	PROJ. MGR: N.A.	
				WORK-AS-EXECUTED	DATED: 11/05/23	DATED: 11/05/23	DATE: (**/**/****)	
				BY: N.A.	INITIATED BY: PHIL DEVON	APPROVED BY: PHIL DEVON	APPROVED BY: PHIL DEVON	
				DATE: **/**/****	(MANAGER TRANSPORT)	(MANAGER TRANSPORT)	(MANAGER TRANSPORT)	
1	11/05/23	DETAILED DESIGNS	NM					
No	DATE	AMENDMENTS	INITIALS					

northern
beaches
council

BLACKSPOT PROGRAM
FISHER ROAD & LISMORE AVENUE, DEEWHY
CIVIL WORKS
SHEET 3
DRAWING NO. TCI - FISHER RD & LISMORE AVE, DEEWHY - BLACKSPOT
REVISION: 1

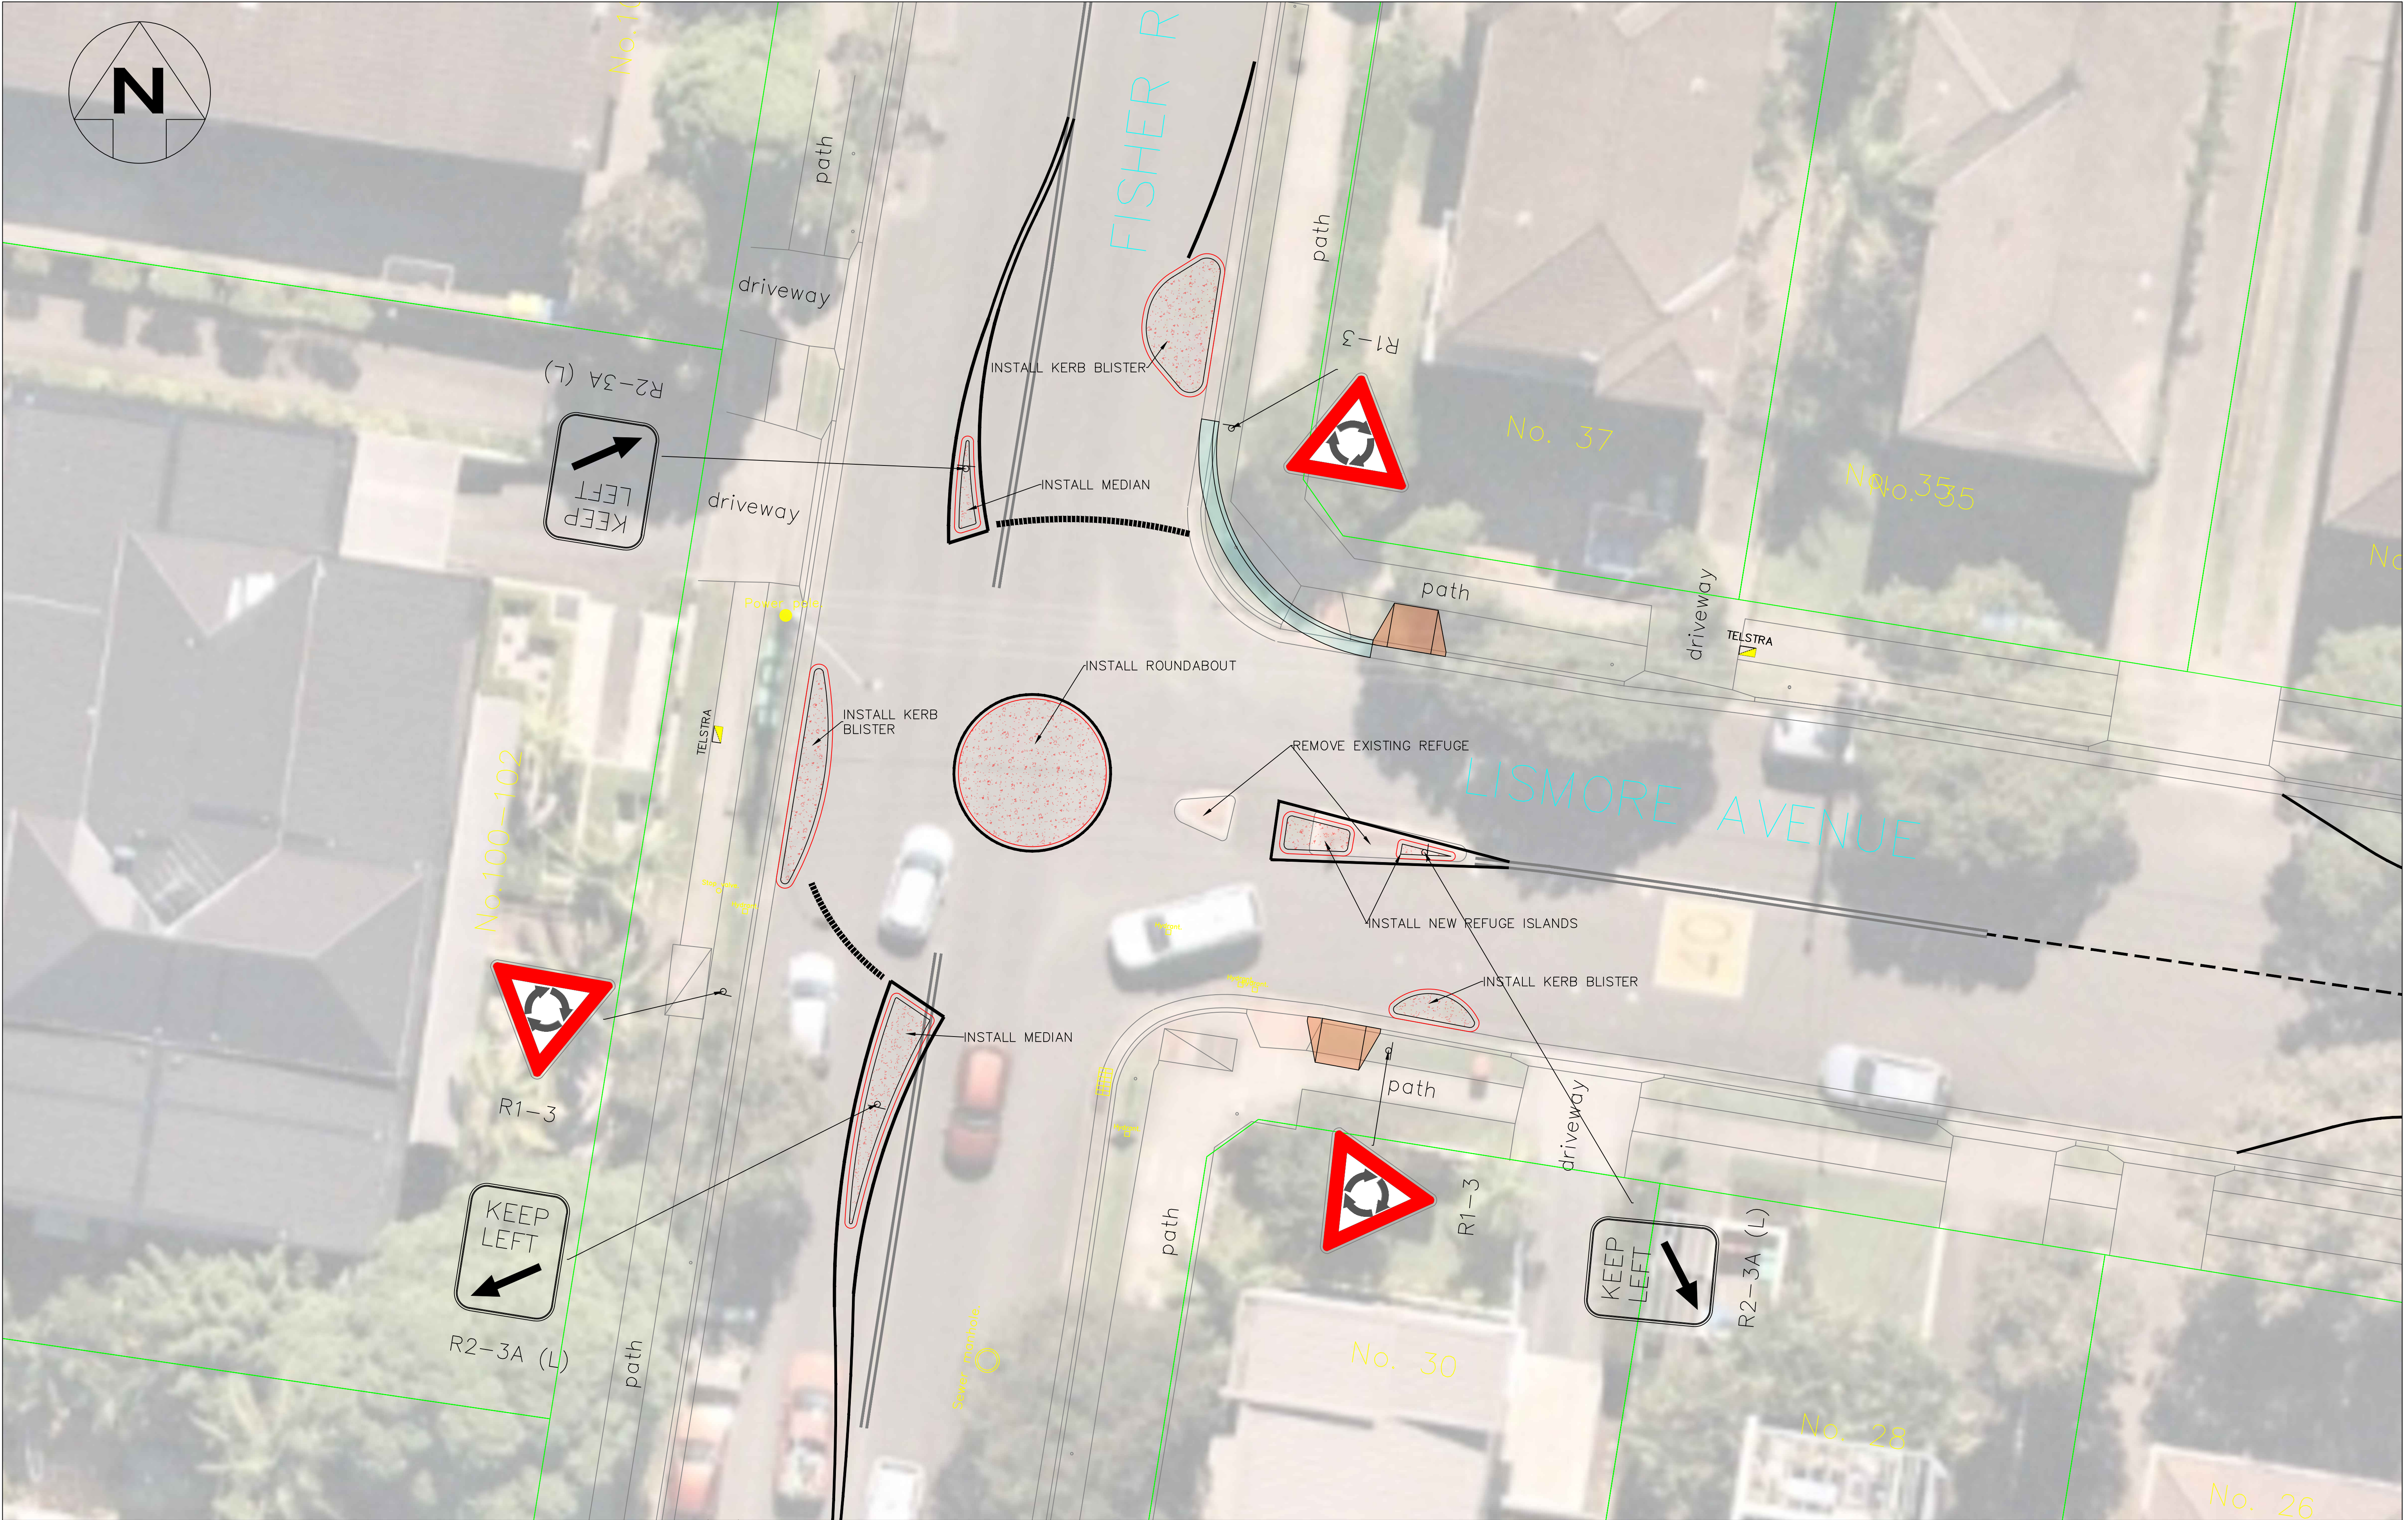

				LEVEL DATUM: AHD	PLOT DATE: 07/07/2023	FOLDER: V:\TRANSPORT NETWORK\Nicholas Murace\Dee Why - Fisher Road - Blackspot\TCI - FISHER ROAD & LISMORE AVENUE, DEE WHY - BLACKSPOT PROJECT - CONCEPT - 12.05.2023.dwg	 northern beaches council	BLACKSPOT PROGRAM	
				CO-ORD SYSTEM: MGA	PRELIMINARY	DESIGN APPROVED		FISHER ROAD & LISMORE AVENUE, DEEWHY	
				SURVEYED: N.A.	DRAWN BY: NICHOLAS MURACE	DESIGNED BY: NICHOLAS MURACE		CIVIL WORKS	
				WORK-AS-EXECUTED	DATED: 11/05/23	DATED: 11/05/23		SHEET 4	
				BY: N.A.	INITIATED BY: PHIL DEVON (MANAGER TRANSPORT)	APPROVED BY: PHIL DEVON (MANAGER TRANSPORT)		DRAWING NO. TCI - FISHER RD & LISMORE AVE, DEEWHY - BLACKSPOT	
1	11/05/23	DETAILED DESIGNS	NM	DATE: **/**/****		APPROVED BY: PHIL DEVON (MANAGER TRANSPORT)	0 0.10 0.20 0.30 0.40 METRES 1:20 @ A3 0 0.2 0.4 0.6 0.8 1 METRES 1:40 @ A3 0 METRES 1:100 @ A3	REVISION: 1	
No	DATE	AMENDMENTS	INITIALS						

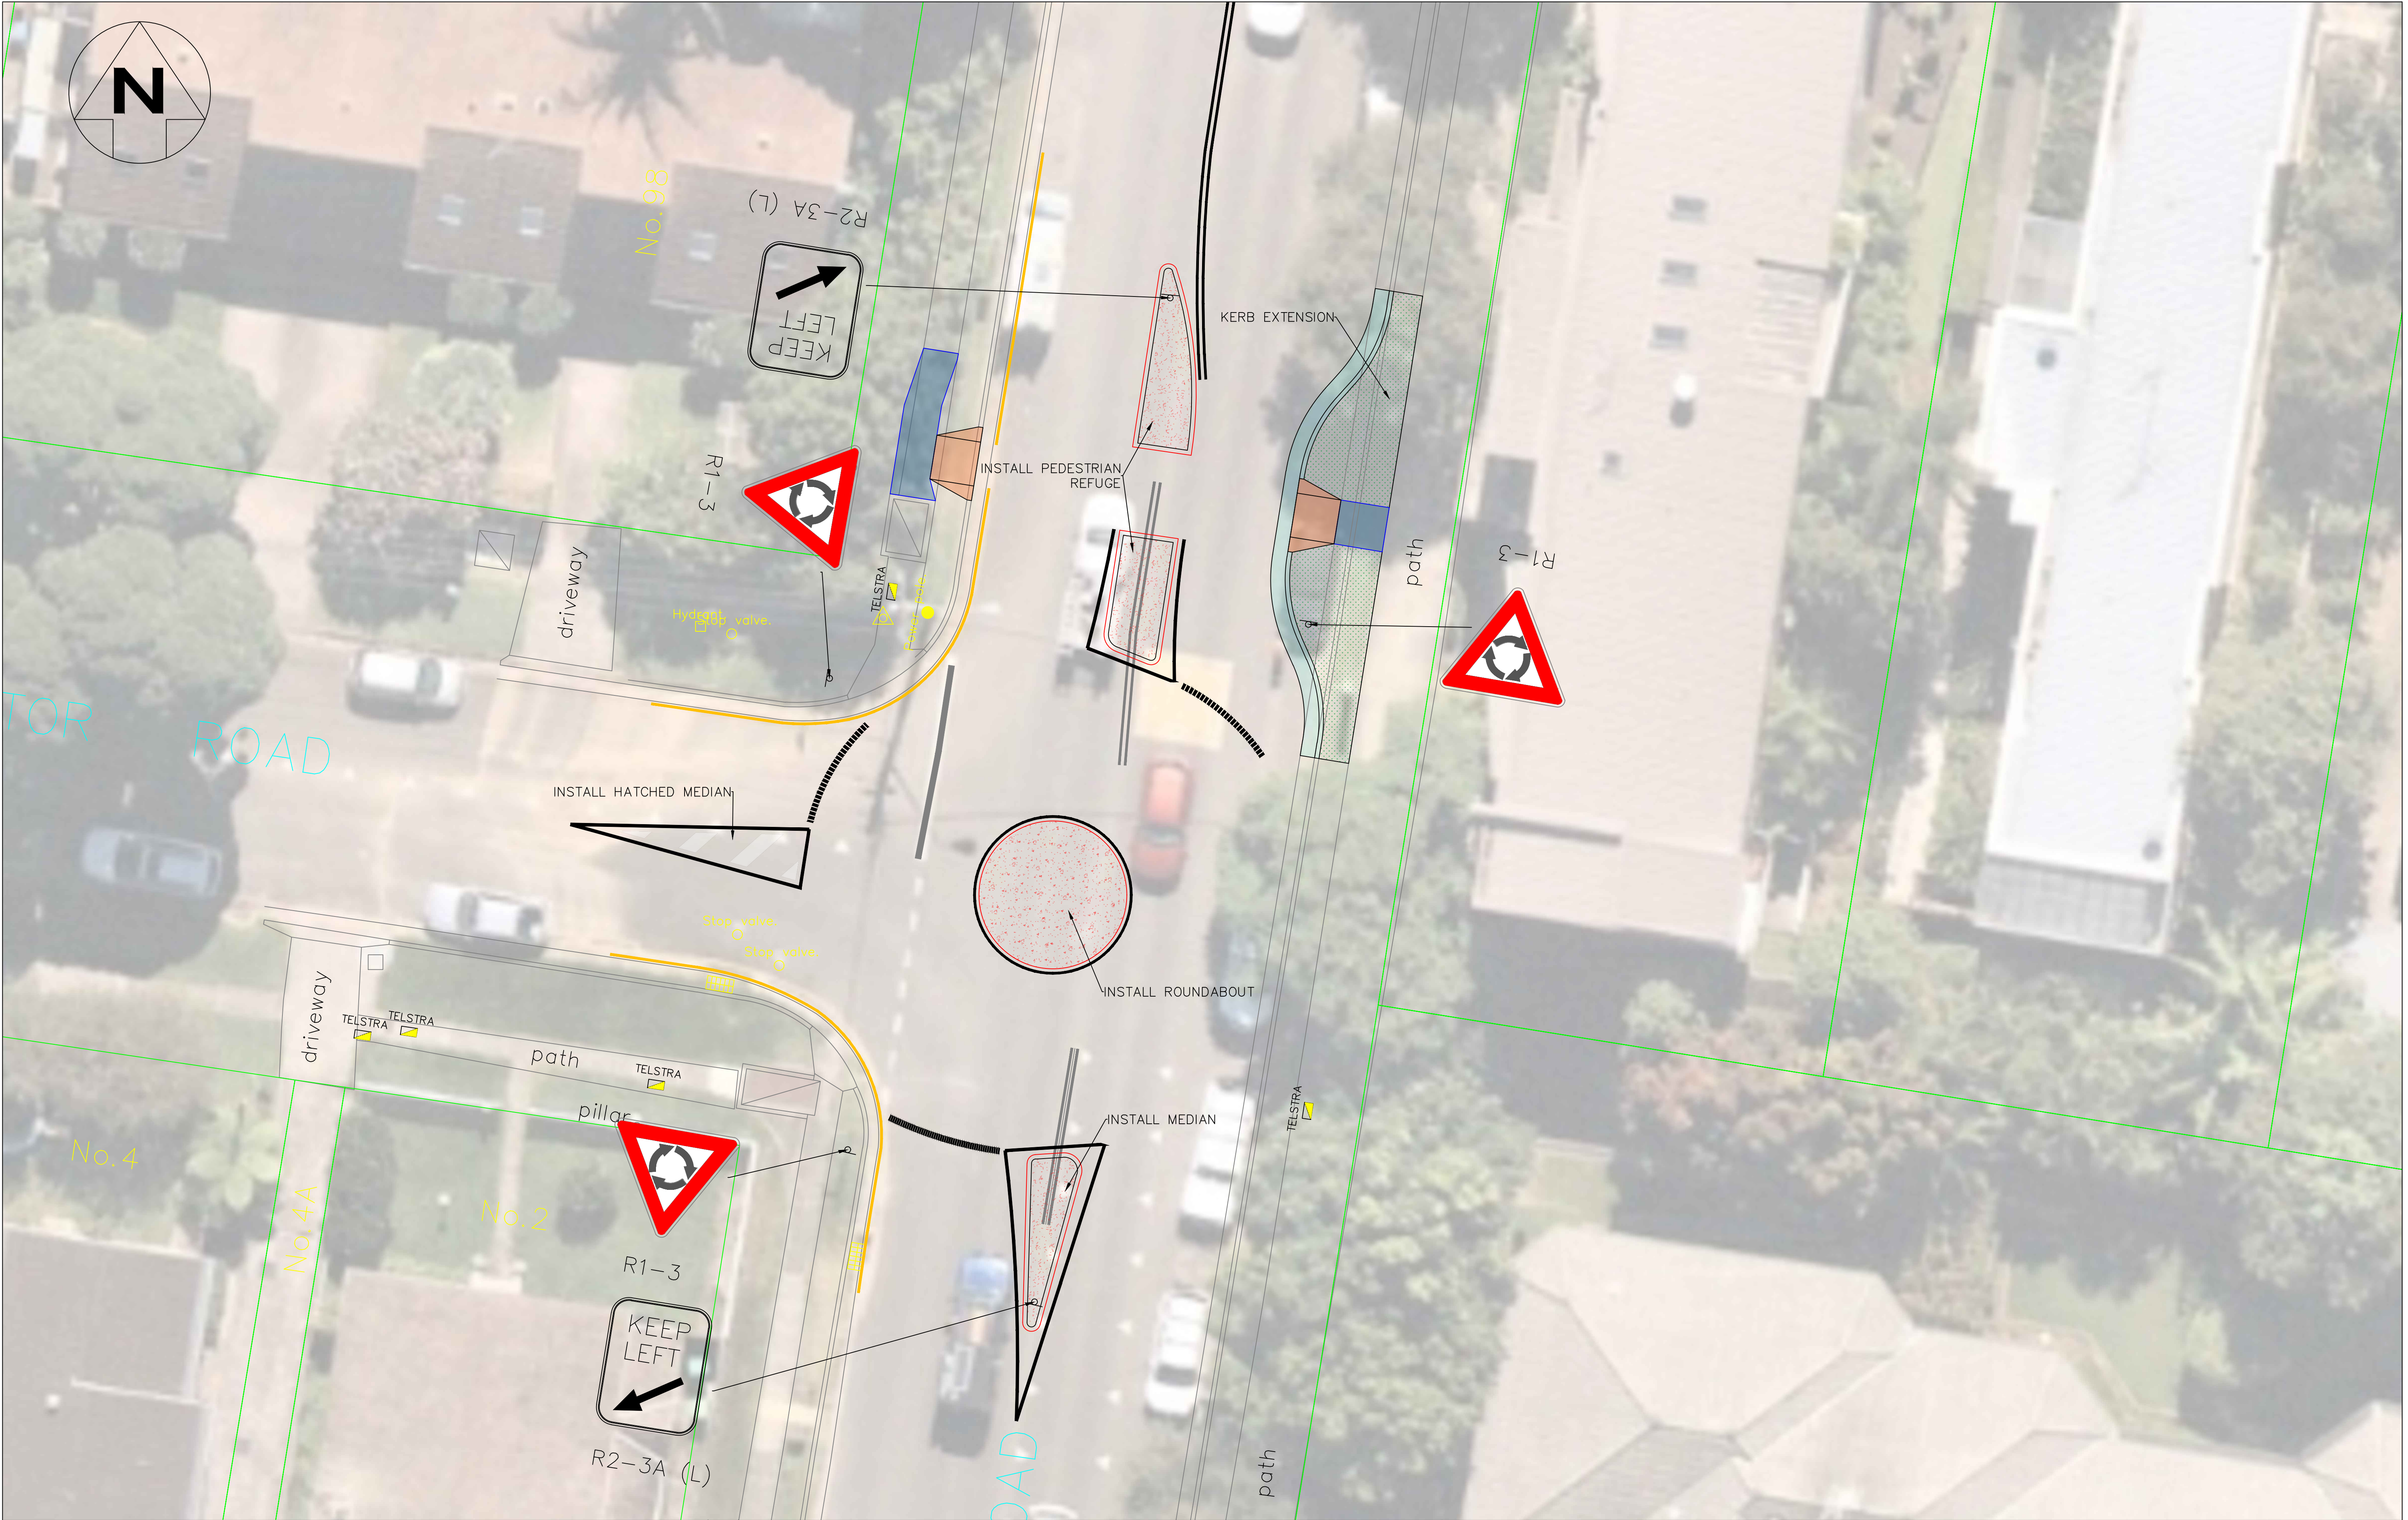

				LEVEL DATUM: AHD	PLOT DATE: 07/07/2023	FOLDER: v:\TRANSPORT NETWORK\Nicholas Murace\Dee Why - Fisher Road - Blackspot\TCI - FISHER ROAD & LISMORE AVENUE, DEE WHY - BLACKSPOT PROJECT - CONCEPT - 12.05.2023.dwg		
				CO-ORD SYSTEM: MGA	PRELIMINARY	DESIGN APPROVED	APPROVED FOR CONSTRUCTION	
				SURVEYED: N.A.	DRAWN BY: NICHOLAS MURACE	DESIGNED BY: NICHOLAS MURACE	PROJ. MGR: N.A.	
				WORK-AS-EXECUTED	DATED: 11/05/23	DATED: 11/05/23	DATE: (**/**/****)	
				BY: N.A.	INITIATED BY: PHIL DEVON	APPROVED BY: PHIL DEVON	APPROVED BY: PHIL DEVON	
				DATE: **/**/****	(MANAGER TRANSPORT)	(MANAGER TRANSPORT)	(MANAGER TRANSPORT)	
1	11/05/23	DETAILED DESIGNS	NM					
No	DATE	AMENDMENTS	INITIALS					

0 0.10 0.20 0.30 0.40 METRES 1:20 @ A3


0 0.2 0.4 0.6 0.8 1 METRES 1:40 @ A3

0 METRES 1:100 @ A3

northern
beaches
council

BLACKSPOT PROGRAM
FISHER ROAD & LISMORE AVENUE, DEEWHY
CIVIL WORKS
SHEET 5
DRAWING NO. TCI - FISHER RD & LISMORE AVE, DEEWHY - BLACKSPOT

REVISION: 1

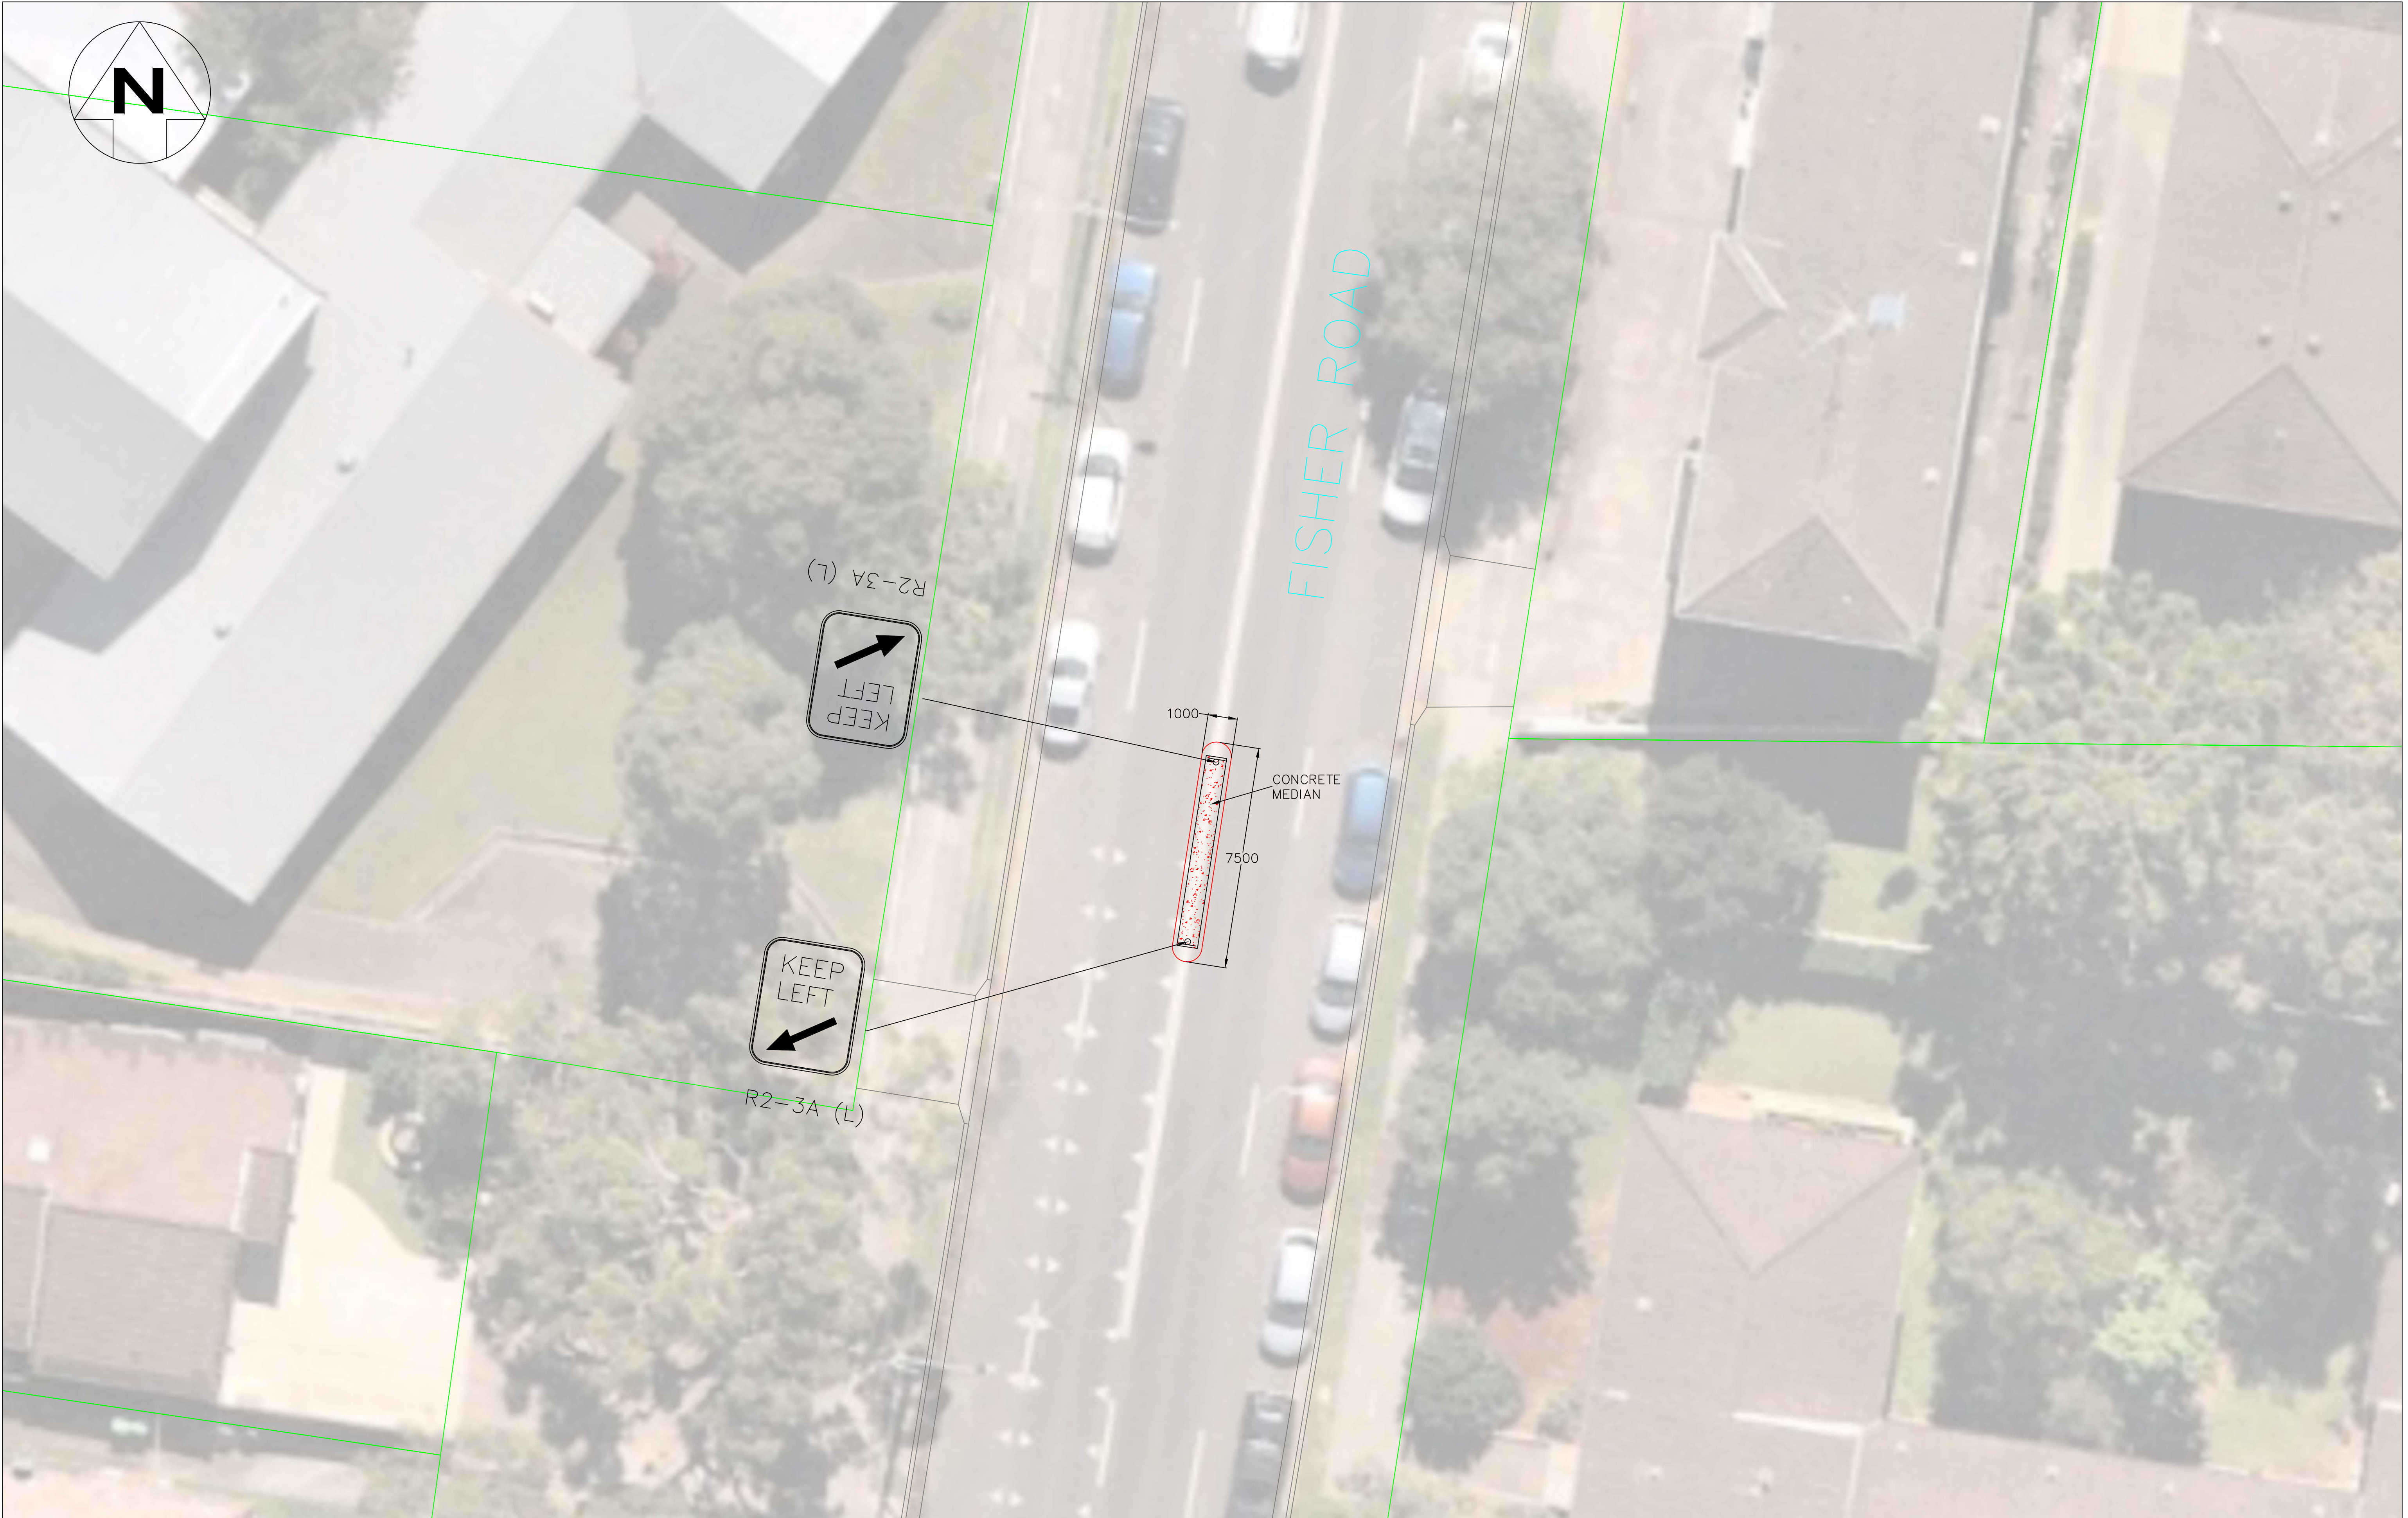

				LEVEL DATUM: AHD	PLOT DATE: 07/07/2023	FOLDER: v:\TRANSPORT NETWORK\Nicholas Murace\Dee Why - Fisher Road - Blackspot\TCI - FISHER ROAD & LISMORE AVENUE, DEE WHY - BLACKSPOT PROJECT - CONCEPT - 12.05.2023.dwg		
				CO-ORD SYSTEM: MGA	PRELIMINARY	DESIGN APPROVED	APPROVED FOR CONSTRUCTION	
				SURVEYED: N.A.	DRAWN BY: NICHOLAS MURACE	DESIGNED BY: NICHOLAS MURACE	PROJ. MGR: N.A.	
				WORK-AS-EXECUTED	DATED: 11/05/23	DATED: 11/05/23	DATE: (**/**/****)	
				BY: N.A.	INITIATED BY: PHIL DEVON	APPROVED BY: PHIL DEVON	APPROVED BY: PHIL DEVON	
				DATE: **/**/****	(MANAGER TRANSPORT)	(MANAGER TRANSPORT)	(MANAGER TRANSPORT)	
1	11/05/23	DETAILED DESIGNS	NM					
No	DATE	AMENDMENTS	INITIALS					

northern
beaches
council

BLACKSPOT PROGRAM
FISHER ROAD & LISMORE AVENUE, DEEWHY
CIVIL WORKS
SHEET 6
DRAWING NO. TCI - FISHER RD & LISMORE AVE, DEEWHY - BLACKSPOT

REVISION: 1



				LEVEL DATUM: AHD	PLOT DATE: 07/07/2023	FOLDER: v:\TRANSPORT NETWORK\Nicholas Murace\Dee Why - Fisher Road - Blackspot\TCI - FISHER ROAD & LISMORE AVENUE, DEE WHY - BLACKSPOT PROJECT - CONCEPT - 12.05.2023.dwg	 northern beaches council	BLACKSPOT PROGRAM	
				CO-ORD SYSTEM: MGA	PRELIMINARY	DESIGN APPROVED		FISHER ROAD & LISMORE AVENUE, DEEWHY	
				SURVEYED: N.A.	DRAWN BY: NICHOLAS MURACE	PROJ. MGR: N.A.		CIVIL WORKS	
				WORK-AS-EXECUTED	DATED: 11/05/23	DATE: (**/**/****)		SHEET 7	
				BY: N.A.	INITIATED BY: PHIL DEVON (MANAGER TRANSPORT)	APPROVED BY: PHIL DEVON (MANAGER TRANSPORT)		DRAWING NO. TCI - FISHER RD & LISMORE AVE, DEEWHY - BLACKSPOT	
1	11/05/23	DETAILED DESIGNS	NM	DATE: **/**/****				REVISION: 1	
No	DATE	AMENDMENTS	INITIALS						