



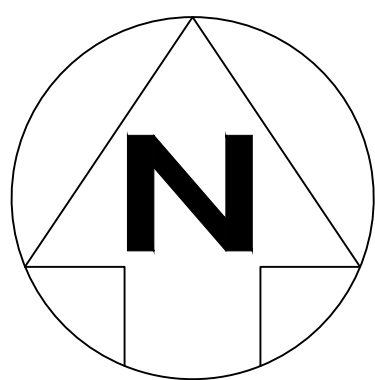

FRENCHS FOREST – TRAFFIC CALMING – TRAFFIC COMMITTEE APPROVED (5th MARCH 2024)

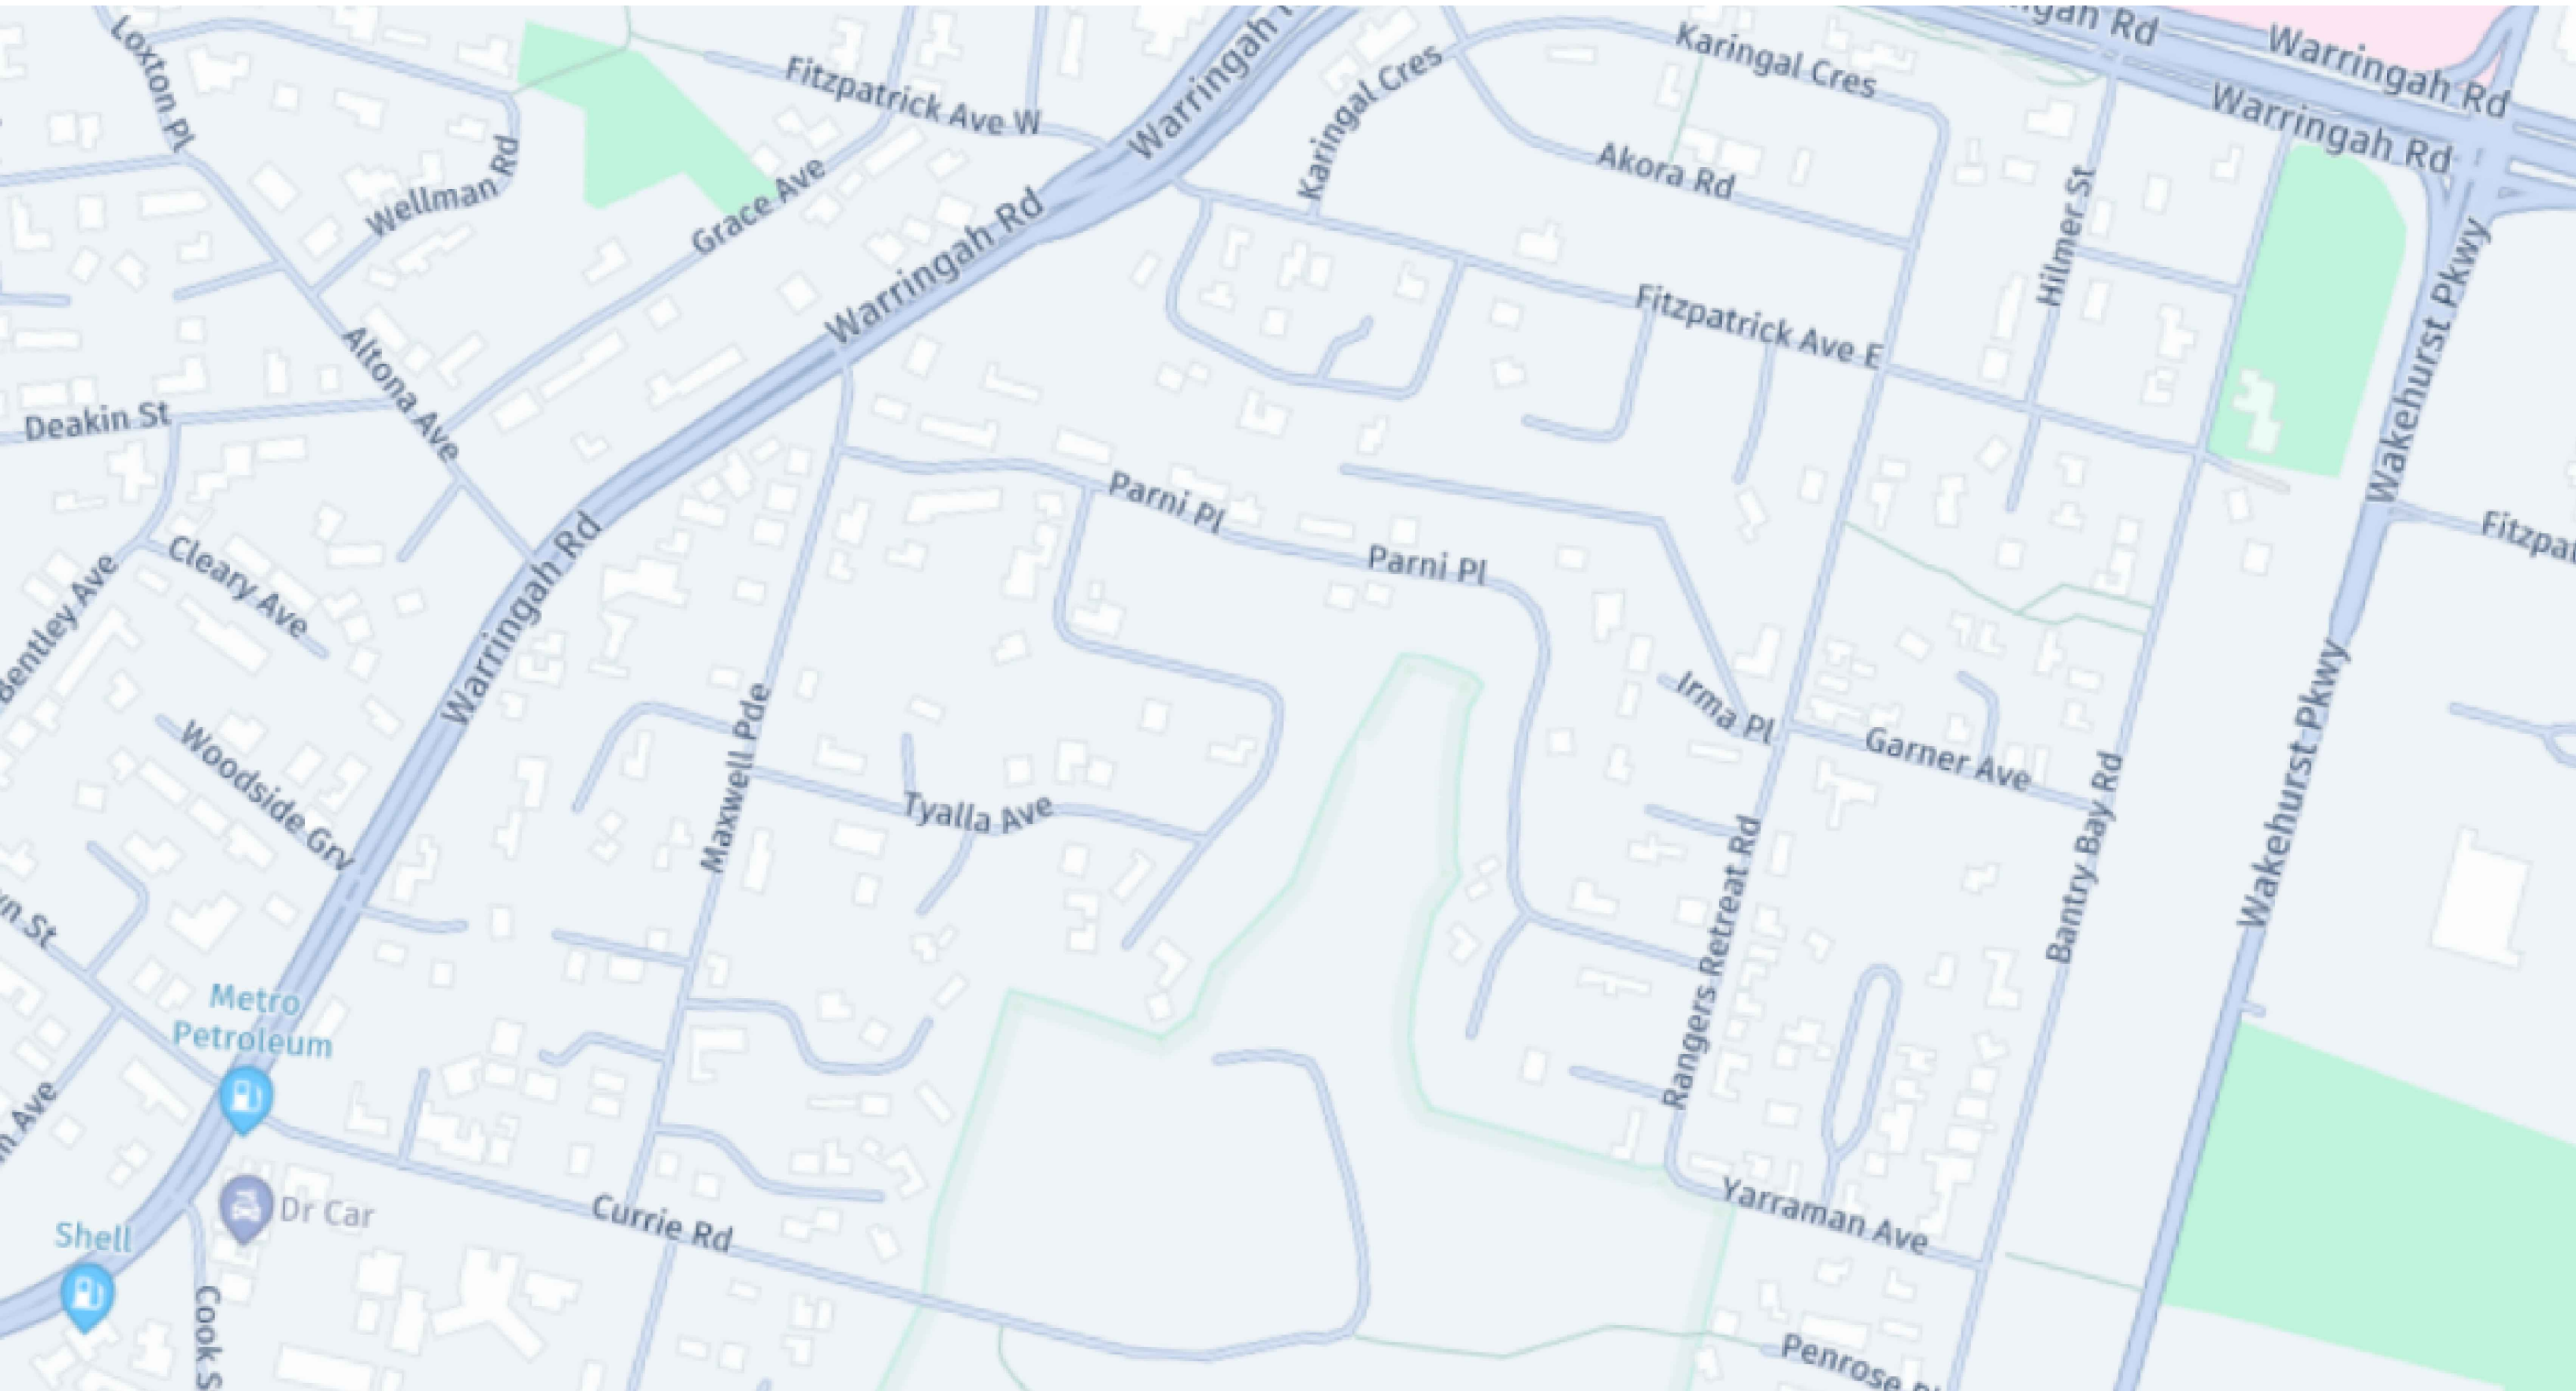

DRAWING INDEX

DRAWING NO.	DESCRIPTION
1000	LOCALITY AND INDEX SHEET
2000	GENERAL SHEET ARRANGEMENT
3000	PROPOSED CIVIL WORKS 1
3001	PROPOSED CIVIL WORKS 2
3002	PROPOSED CIVIL WORKS 3
3003	PROPOSED CIVIL WORKS 4
3004	PROPOSED CIVIL WORKS 5
3005	PROPOSED CIVIL WORKS 6
3006	PROPOSED CIVIL WORKS 7
3007	PROPOSED CIVIL WORKS 8
3008	PROPOSED CIVIL WORKS 9
3009	PROPOSED CIVIL WORKS 10

LOCALITY PLAN
NOT TO SCALE

				LEVEL DATUM: AHD	PLOT DATE: 21/03/2024	FOLDER: V:\TRANSPORT NETWORK\Nicholas Murace\Frenches Forest - Rat Run\CONCEPT DESIGNS\TCI - FRENCHS FOREST - TRAFFIC CALMING - CONCEPT - 21.03.2024.dwg			
				CO-ORD SYSTEM: MGA	PRELIMINARY	DESIGN APPROVED	APPROVED FOR CONSTRUCTION		
				SURVEYED: N.A.	DRAWN BY: NICHOLAS MURACE	DESIGNED BY: NICHOLAS MURACE	PROJ. MGR: N.A.		
				WORK-AS-EXECUTED	DATED: 21/03/2024	DATED: 21/03/2024	DATE: (**/**/****)		
				BY: N.A.	INITIATED BY: JACKLINE SHAHNO	APPROVED BY: PHIL DEVON	APPROVED BY: PHIL DEVON		
				DATE: **/**/****	(TRAFFIC ENGINEER)	(MANAGER TRANSPORT)	(MANAGER TRANSPORT)		
1	21/03/24	CONCEPT DESIGN	NM						
No	DATE	AMENDMENTS	INITIALS						



northern
beaches
council

PROPOSED TRAFFIC CALMING
FRENCHS FOREST
LOCATION COVER PAGE
INDEX SHEET

DRAWING NO. TCI - FRENCHS FOREST - TRAFFIC CALMING - CONCEPT - 1000

REVISION: 1

0 0.10 0.20 0.30 0.40


METRES 1:20 @ A3

0 0.2 0.4 0.6 0.8 1

METRES 1:40 @ A3

0

METRES 1:100 @ A3

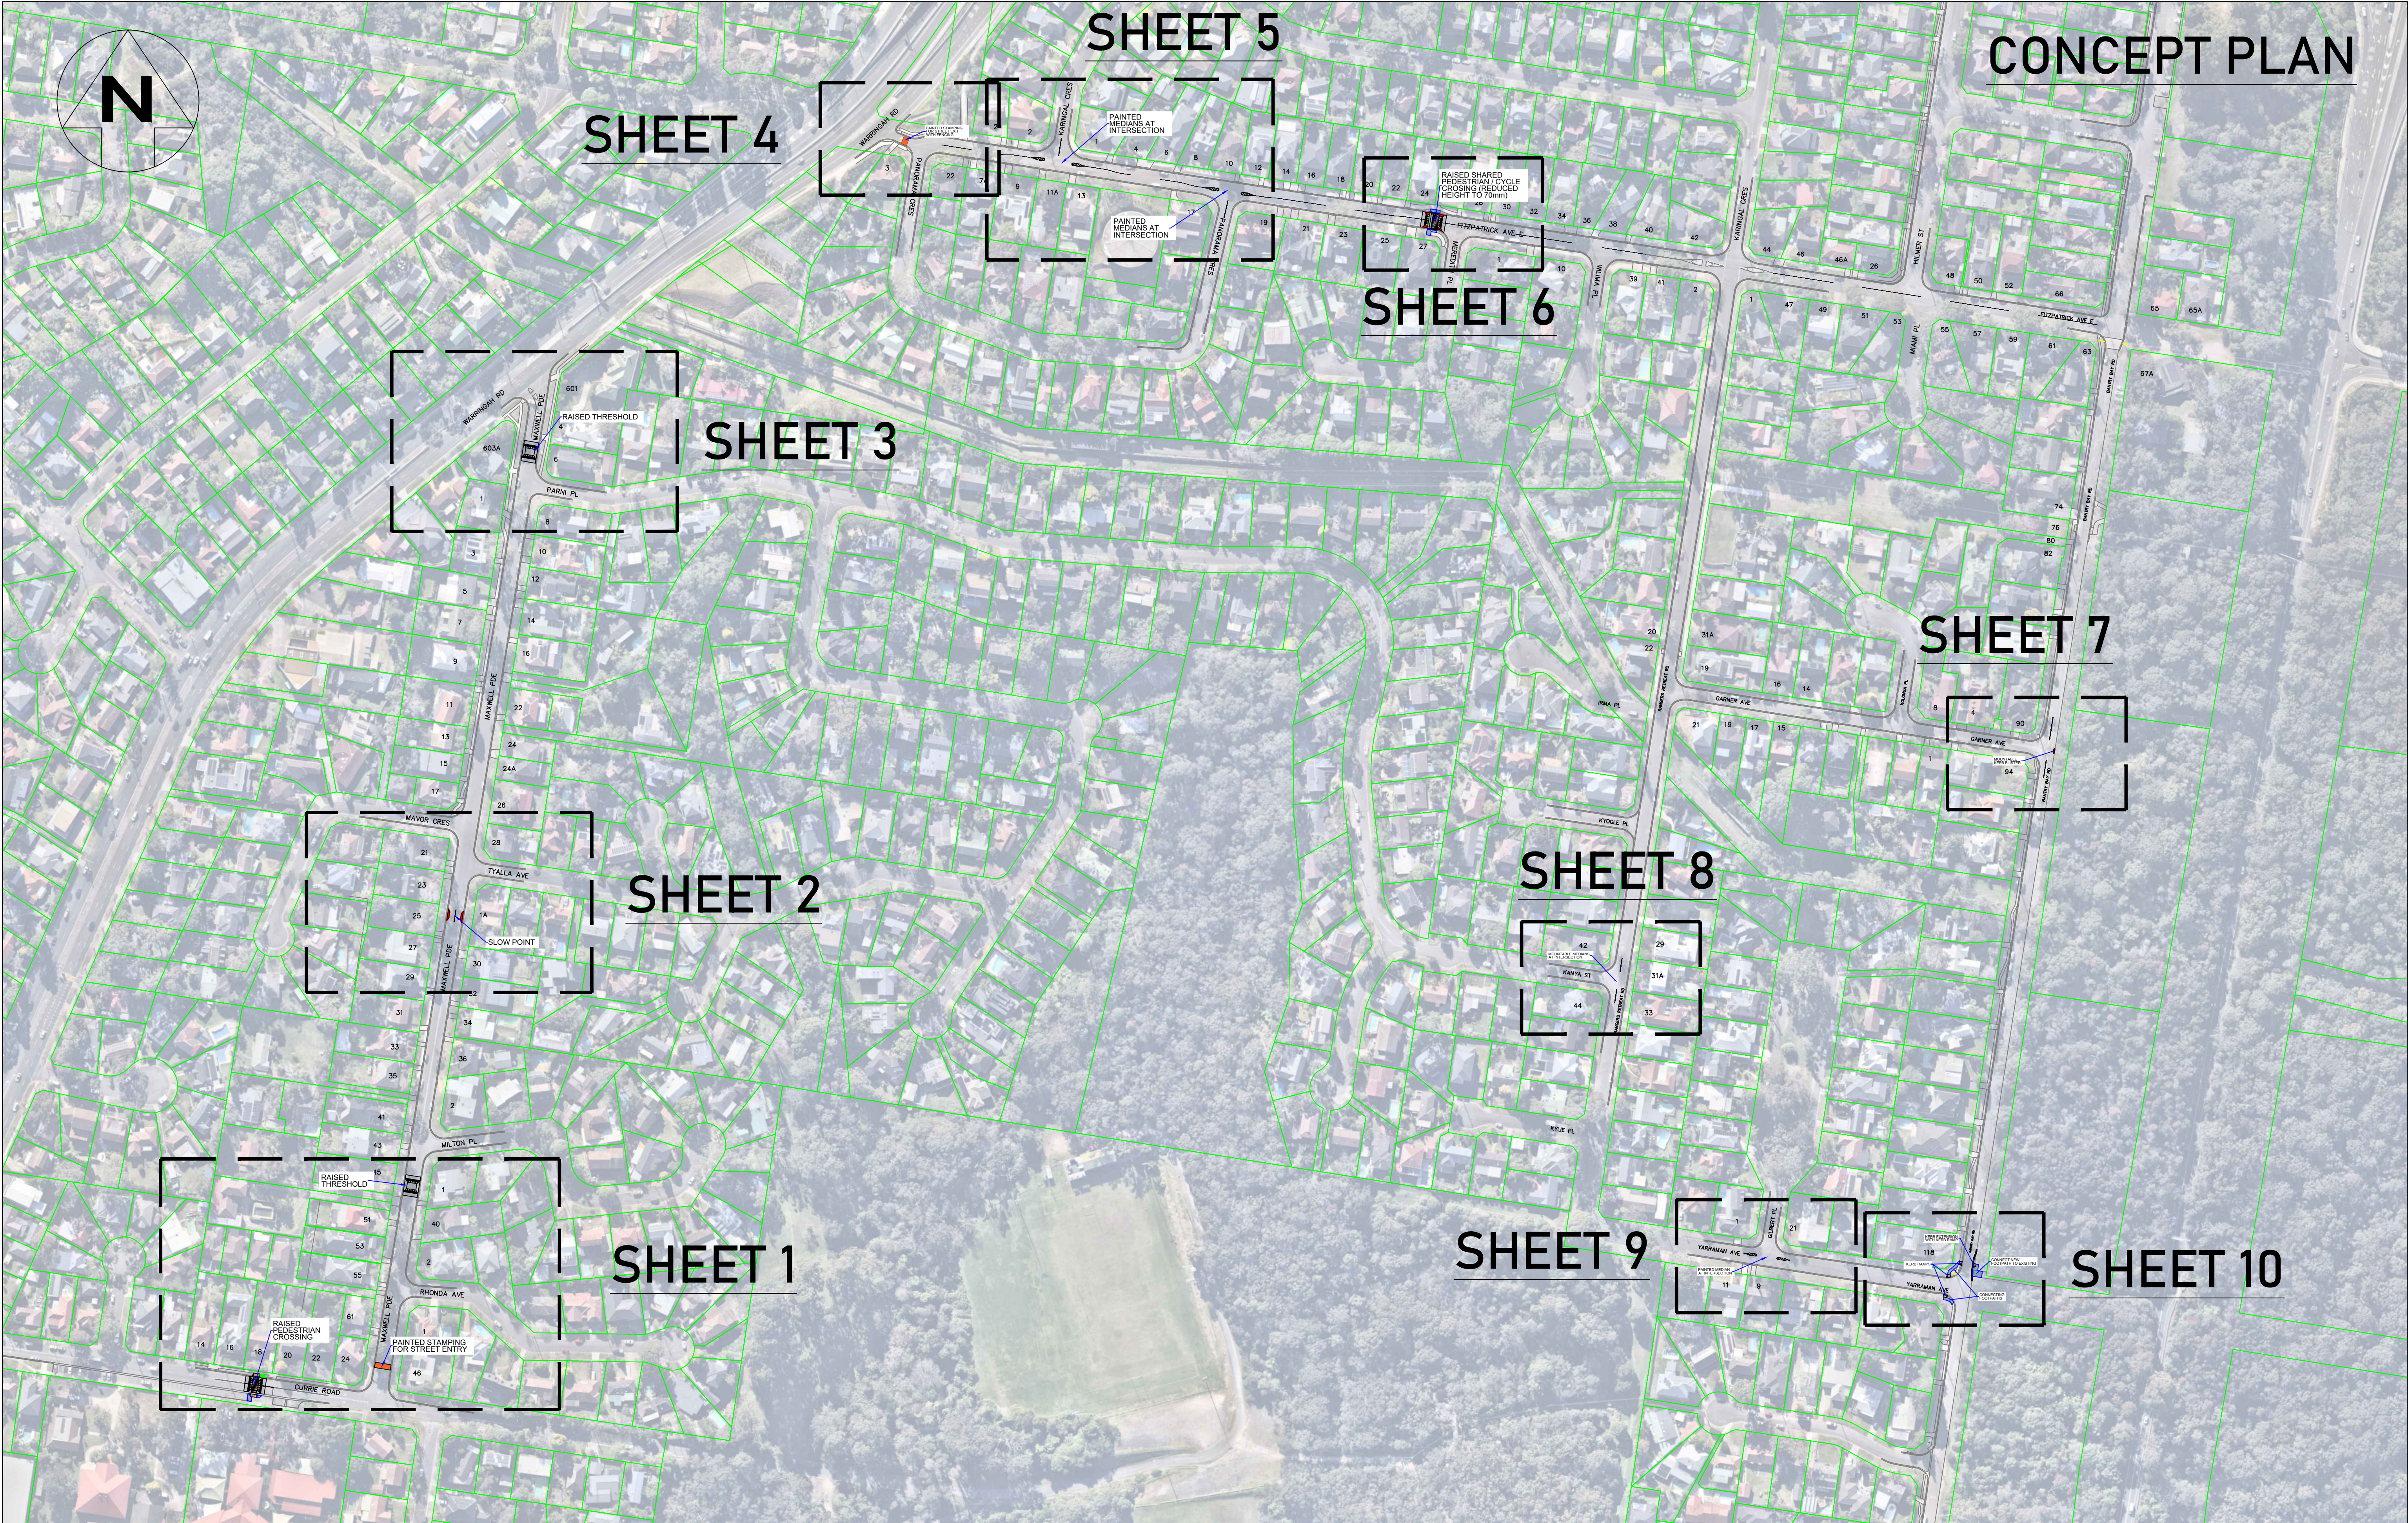

			LEVEL DATUM: AHD	PLOT DATE: 21/03/2024	FOLDER: v:\TRANSPORT NETWORK\Nicholas Murace\Frenchs Forest - Rat Run\CONCEPT DESIGNS\TCI - FRENCHS FOREST - TRAFFIC CALMING - CONCEPT - 21.03.2024.dwg			 northern beaches council	PROPOSED TRAFFIC CALMING FRENCHS FOREST GENERAL SHEET ARRANGEMENT SHEET 1	DRAWING NO. TCI - FRENCHS FOREST - TRAFFIC CALMING - CONCEPT - 2000	REVISION: 1
			CO-ORD SYSTEM: MGA	PRELIMINARY	DESIGN APPROVED	0 0.10 0.20 0.30 0.40 METRES 1:20 @ A3					
			SURVEYED: N.A.	DRAWN BY: NICHOLAS MURACE	DESIGNED BY: NICHOLAS MURACE	APPROVED FOR CONSTRUCTION					
			WORK-AS-EXECUTED	DATED: 21/03/2024	DATED: 21/03/2024	PROJ. MGR: N.A.					
			BY: N.A.	INITIATED BY: JACKLINE SHAHNO (TRAFFIC ENGINEER)	APPROVED BY: PHIL DEVON (MANAGER TRANSPORT)	DATE: (**/**/****)					
			DATE: **/**/****			APPROVED BY: PHIL DEVON (MANAGER TRANSPORT)					
						0 0.2 0.4 0.6 0.8 1 METRES 1:40 @ A3					
						0 METRES 1:100 @ A3					
1	21/03/24	CONCEPT DESIGN	NM								
No	DATE	AMENDMENTS	INITIALS								



SHEET 1

**RAISED
THRESHOLD**

45

1

40

2

RHONDA AVE

MAXWELL PDE

**RAISED
PEDESTRIAN
CROSSING**

**PAINTED STAMPING
FOR STREET ENTRY**

14

16

18

20

22

24

61

46

CURRIE ROAD

				LEVEL DATUM: AHD	PLOT DATE: 21/03/2024	FOLDER: V:\TRANSPORT NETWORK\Nicholas Murace\Frenches Forest - Rat Run\CONCEPT DESIGNS\TCI - FRENCHS FOREST - TRAFFIC CALMING - CONCEPT - 21.03.2024.dwg		
				CO-ORD SYSTEM: MGA	PRELIMINARY	DESIGN APPROVED		
				SURVEYED: N.A.	DRAWN BY: NICHOLAS MURACE	DESIGNED BY: NICHOLAS MURACE	APPROVED FOR CONSTRUCTION	
				WORK-AS-EXECUTED	DATED: 21/04/2024	DATED: 21/04/2024	PROJ. MGR: N.A.	
				BY: N.A.	INITIATED BY: JACKLINE SHAHJO	APPROVED BY: PHIL DEVON	DATE: (**/**/****)	
				DATE: **/**/****	(TRAFFIC ENGINEER)	(MANAGER TRANSPORT)	APPROVED BY: PHIL DEVON	
							(MANAGER TRANSPORT)	
1	21/03/24	CONCEPT DESIGN	NM					
No	DATE	AMENDMENTS	INITIALS					

**northern
beaches
council**

PROPOSED TRAFFIC CALMING
FRENCHS FOREST
PROPOSED CIVIL WORKS
SHEET 1
DRAWING NO. TCI - FRENCHS FOREST - TRAFFIC CALMING - CONCEPT - 3000

REVISION: 1




				LEVEL DATUM: AHD	PLOT DATE: 21/03/2024	FOLDER: V:\TRANSPORT NETWORK\Nicholas Murace\Frenches Forest - Rot Run\CONCEPT DESIGNS\TCI - FRENCHS FOREST - TRAFFIC CALMING - CONCEPT - 21.03.2024.dwg	
				CO-ORD SYSTEM: MGA	PRELIMINARY	DESIGN APPROVED	APPROVED FOR CONSTRUCTION
				SURVEYED: N.A.	DRAWN BY: NICHOLAS MURACE	DESIGNED BY: NICHOLAS MURACE	PROJ. MGR: N.A.
				WORK-AS-EXECUTED	DATED: 21/04/2024	DATED: 21/04/2024	DATE: (**/**/****)
				BY: N.A.	INITIATED BY: JACKLINE SHAHNO (TRAFFIC ENGINEER)	APPROVED BY: PHIL DEVON (MANAGER TRANSPORT)	APPROVED BY: PHIL DEVON (MANAGER TRANSPORT)
				DATE: **/**/****			
1	21/03/24	CONCEPT DESIGN	NM				
No	DATE	AMENDMENTS	INITIALS				

northern
beaches
council

PROPOSED TRAFFIC CALMING
FRENCHS FOREST
PROPOSED CIVIL WORKS
SHEET 2

DRAWING NO. TCI - FRENCHS FOREST - TRAFFIC CALMING - CONCEPT - 3001

REVISION: 1

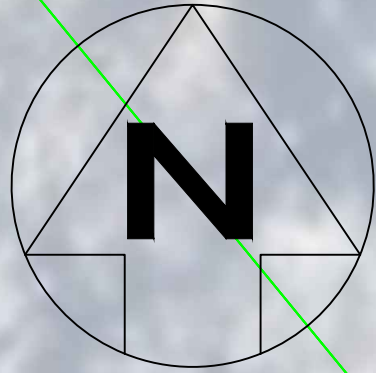

				LEVEL DATUM: AHD	PLOT DATE: 21/03/2024	FOLDER: V:\TRANSPORT NETWORK\Nicholas Murace\Frenches Forest - Rat Run\CONCEPT DESIGNS\TCI - FRENCHS FOREST - TRAFFIC CALMING - CONCEPT - 21.03.2024.dwg	
				CO-ORD SYSTEM: MGA	PRELIMINARY	DESIGN APPROVED	APPROVED FOR CONSTRUCTION
				SURVEYED: N.A.	DRAWN BY: NICHOLAS MURACE	DESIGNED BY: NICHOLAS MURACE	PROJ. MGR: N.A.
				WORK-AS-EXECUTED	DATED: 21/04/2024	DATED: 21/04/2024	DATE: (**/**/****)
				BY: N.A.	INITIATED BY: JACKLINE SHAHNO (TRAFFIC ENGINEER)	APPROVED BY: PHIL DEVON (MANAGER TRANSPORT)	APPROVED BY: PHIL DEVON (MANAGER TRANSPORT)
				DATE: **/**/****			
1	21/03/24	CONCEPT DESIGN	NM				
No	DATE	AMENDMENTS	INITIALS				

northern
beaches
council

PROPOSED TRAFFIC CALMING
FRENCHS FOREST
PROPOSED CIVIL WORKS
SHEET 3

DRAWING NO. TCI - FRENCHS FOREST - TRAFFIC CALMING - CONCEPT - 3002

REVISION: 1



WARRINGAH RD

PAINTED STAMPING
FOR STREET EXIT
WITH FENCING

PANORAMA

2

3

22

7A


				LEVEL DATUM: AHD	PLOT DATE: 21/03/2024	FOLDER: v:\TRANSPORT NETWORK\Nicholas Murace\Frenches Forest - Rat Run\CONCEPT DESIGNS\TCI - FRENCHS FOREST - TRAFFIC CALMING - CONCEPT - 21.03.2024.dwg		
				CO-ORD SYSTEM: MGA	PRELIMINARY	DESIGN APPROVED	APPROVED FOR CONSTRUCTION	
				SURVEYED: N.A.	DRAWN BY: NICHOLAS MURACE	DESIGNED BY: NICHOLAS MURACE	PROJ. MGR: N.A.	
				WORK-AS-EXECUTED	DATED: 21/03/2024	DATED: 21/03/2024	DATE: (**/**/****)	
				BY: N.A.	INITIATED BY: JACKLINE SHAHNO	APPROVED BY: PHIL DEVON	APPROVED BY: PHIL DEVON	
				DATE: **/**/****	(TRAFFIC ENGINEER)	(MANAGER TRANSPORT)	(MANAGER TRANSPORT)	
1	21/03/24	CONCEPT DESIGN	NM					
No	DATE	AMENDMENTS	INITIALS					

northern
beaches
council

PROPOSED TRAFFIC CALMING
FRENCHS FOREST
PROPOSED CIVIL WORKS
SHEET 4

DRAWING NO. TCI - FRENCHS FOREST - TRAFFIC CALMING - CONCEPT - 3003

REVISION: 1

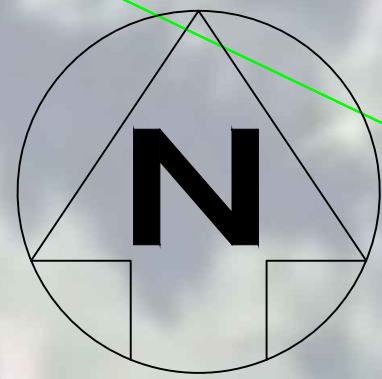

**PAINTED
MEDIANS AT
INTERSECTION**

**PAINTED
MEDIANS AT
INTERSECTION**


KARINGAL CRES

PANORAMA

				LEVEL DATUM: AHD	PLOT DATE: 21/03/2024	FOLDER: V:\TRANSPORT NETWORK\Nicholas Murace\Frenches Forest - Rot Run\CONCEPT DESIGNS\TCI - FRENCHS FOREST - TRAFFIC CALMING - CONCEPT - 21.03.2024.dwg					northern beaches council	PROPOSED TRAFFIC CALMING	
				CO-ORD SYSTEM: MGA	PRELIMINARY	DESIGN APPROVED		APPROVED FOR CONSTRUCTION				FRENCHS FOREST	
				SURVEYED: N.A.	DRAWN BY: NICHOLAS MURACE	DESIGNED BY: NICHOLAS MURACE		PROJ. MGR: N.A.				PROPOSED CIVIL WORKS	
				WORK-AS-EXECUTED	DATED: 21/03/2024	DATED: 21/03/2024		DATE: (**/**/****)				SHEET 5	
				BY: N.A.	INITIATED BY: PHIL DEVON	APPROVED BY: PHIL DEVON		APPROVED BY: PHIL DEVON					
				DATE: **/**/****	(TRAFFIC ENGINEER)	(MANAGER TRANSPORT)		(MANAGER TRANSPORT)					



RAISED SHARED PEDESTRIAN / CYCLE CROSSING (REDUCED HEIGHT TO 70mm)

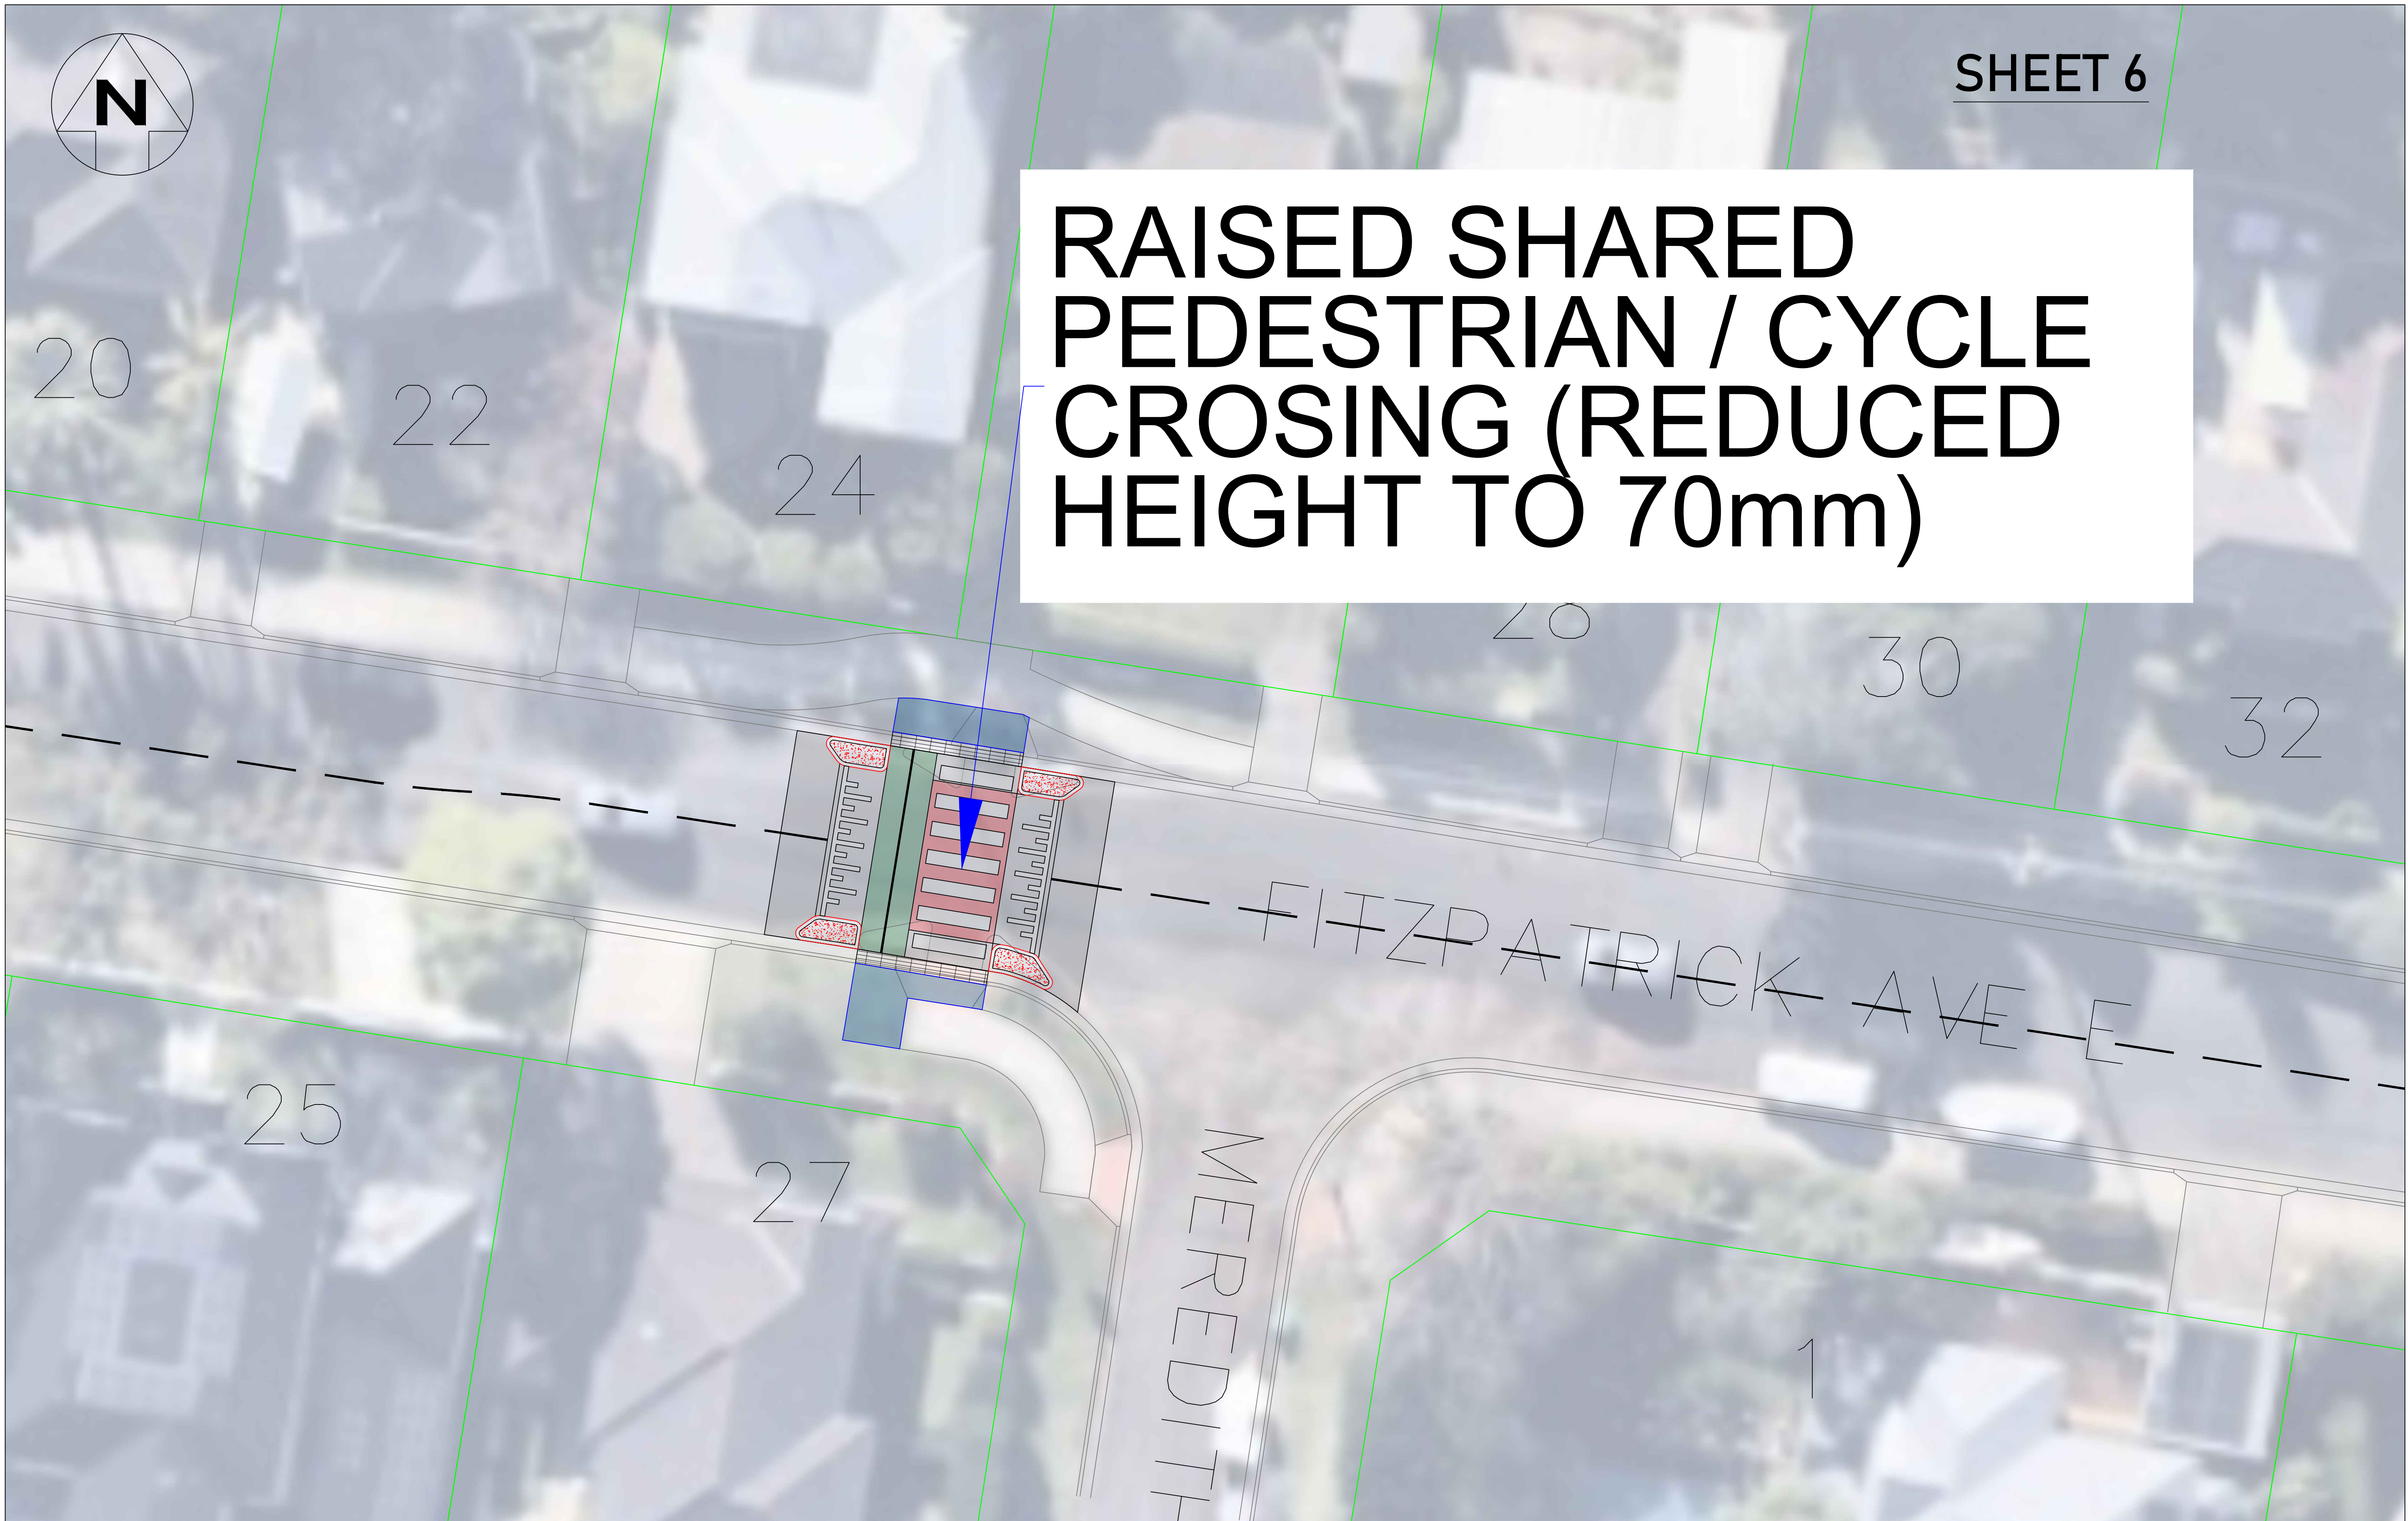


		LEVEL DATUM: AHD	PLOT DATE: 21/03/2024	FOLDER: V:\TRANSPORT NETWORK\Nicholas Murace\Frenches Forest - Rat Run\CONCEPT DESIGNS\TCI - FRENCHS FOREST - TRAFFIC CALMING - CONCEPT - 21.03.2024.dwg		
		CO-ORD SYSTEM: MGA	PRELIMINARY	DESIGN APPROVED		
		SURVEYED: N.A.	DRAWN BY: NICHOLAS MURACE	DESIGNED BY: NICHOLAS MURACE		
		WORK-AS-EXECUTED	DATED: 21/03/2024	DATED: 21/03/2024		
		BY: N.A.	INITIATED BY: PHIL DEVON	APPROVED BY: PHIL DEVON		
		DATE: **/**/****	(TRAFFIC ENGINEER)	(MANAGER TRANSPORT)		
1	21/03/24	CONCEPT DESIGN	NM	APPROVED BY: PHIL DEVON		
No	DATE	AMENDMENTS	INITIALS	(MANAGER TRANSPORT)		

northern
beaches
council

PROPOSED TRAFFIC CALMING
FRENCHS FOREST
PROPOSED CIVIL WORKS
SHEET 6

DRAWING NO. TCI - FRENCHS FOREST - TRAFFIC CALMING - CONCEPT - 3005

REVISION: 1

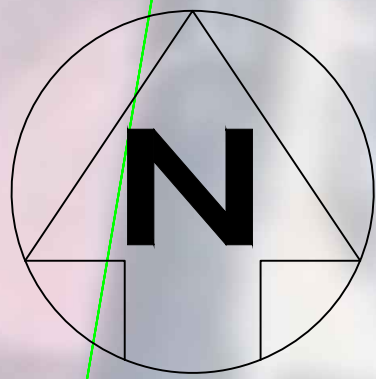

4

90

GARNER AVE

MOUNTABLE
KERB BLISTER

94

BANTRY BAY RD

				LEVEL DATUM: AHD	PLOT DATE: 21/03/2024	FOLDER: V:\TRANSPORT NETWORK\Nicholas Murace\Frenches Forest - Rat Run\CONCEPT DESIGNS\TCI - FRENCHS FOREST - TRAFFIC CALMING - CONCEPT - 21.03.2024.dwg		
				CO-ORD SYSTEM: MGA	PRELIMINARY	DESIGN APPROVED	APPROVED FOR CONSTRUCTION	
				SURVEYED: N.A.	DRAWN BY: NICHOLAS MURACE	DESIGNED BY: NICHOLAS MURACE	PROJ. MGR: N.A.	
				WORK-AS-EXECUTED	DATED: 21/03/2024	DATED: 21/03/2024	DATE: (**/**/****)	
				BY: N.A.	INITIATED BY: JACKLINE SHAHNO	APPROVED BY: PHIL DEVON	APPROVED BY: PHIL DEVON	
				DATE: **/**/****	(TRAFFIC ENGINEER)	(MANAGER TRANSPORT)	(MANAGER TRANSPORT)	
1	21/03/24	CONCEPT DESIGN	NM					
No	DATE	AMENDMENTS	INITIALS					

0 0.10 0.20 0.30 0.40 METRES 1:20 @ A3

0 0.2 0.4 0.6 0.8 1 METRES 1:40 @ A3


0 METRES 1:100 @ A3

northern
beaches
council

PROPOSED TRAFFIC CALMING
FRENCHS FOREST
PROPOSED CIVIL WORKS
SHEET 7

DRAWING NO. TCI - FRENCHS FOREST - TRAFFIC CALMING - CONCEPT - 3006

REVISION: 1

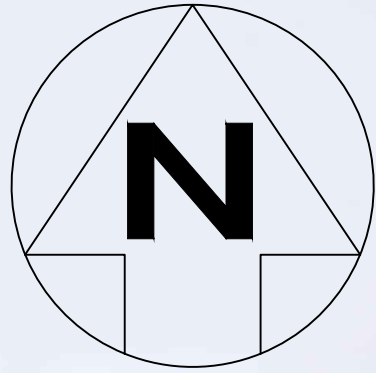

MOUNTABLE MEDIANS
AT INTERSECTION

KANYA ST

RANGERS RETREAT RD

42

29

31A

44

33


				LEVEL DATUM: AHD	PLOT DATE: 21/03/2024	FOLDER: V:\TRANSPORT NETWORK\Nicholas Murace\Frenches Forest - Rat Run\CONCEPT DESIGNS\TCI - FRENCHS FOREST - TRAFFIC CALMING - CONCEPT - 21.03.2024.dwg		
				CO-ORD SYSTEM: MGA	PRELIMINARY	DESIGN APPROVED	APPROVED FOR CONSTRUCTION	
				SURVEYED: N.A.	DRAWN BY: NICHOLAS MURACE	DESIGNED BY: NICHOLAS MURACE	PROJ. MGR: N.A.	
				WORK-AS-EXECUTED	DATED: 21/03/2024	DATED: 21/03/2024	DATE: (**/**/****)	
				BY: N.A.	INITIATED BY: JACKLINE SHAHNO	APPROVED BY: PHIL DEVON	APPROVED BY: PHIL DEVON	
				DATE: **/**/****	(TRAFFIC ENGINEER)	(MANAGER TRANSPORT)	(MANAGER TRANSPORT)	
1	21/03/24	CONCEPT DESIGN	NM					
No	DATE	AMENDMENTS	INITIALS					

northern
beaches
council

PROPOSED TRAFFIC CALMING
FRENCHS FOREST
PROPOSED CIVIL WORKS
SHEET 8

DRAWING NO. TCI - FRENCHS FOREST - TRAFFIC CALMING - CONCEPT - 3007

REVISION: 1

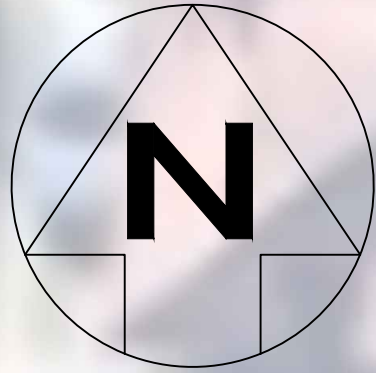

YARRAMAN AVE

GILBERT PL


PAINTED MEDIAN
AT INTERSECTION

				LEVEL DATUM: AHD	PLOT DATE: 21/03/2024	FOLDER: V:\TRANSPORT NETWORK\Nicholas Murace\Frenches Forest - Rat Run\CONCEPT DESIGNS\TCI - FRENCHS FOREST - TRAFFIC CALMING - CONCEPT - 21.03.2024.dwg		
				CO-ORD SYSTEM: MGA	PRELIMINARY	DESIGN APPROVED	APPROVED FOR CONSTRUCTION	
				SURVEYED: N.A.	DRAWN BY: NICHOLAS MURACE	DESIGNED BY: NICHOLAS MURACE	PROJ. MGR: N.A.	
				WORK-AS-EXECUTED	DATED: 21/03/2024	DATED: 21/03/2024	DATE: (**/**/****)	
				BY: N.A.	INITIATED BY: JACKLINE SHAHNO	APPROVED BY: PHIL DEVON	APPROVED BY: PHIL DEVON	
				DATE: **/**/****	(TRAFFIC ENGINEER)	(MANAGER TRANSPORT)	(MANAGER TRANSPORT)	
1	21/03/24	CONCEPT DESIGN	NM					
No	DATE	AMENDMENTS	INITIALS					

northern
beaches
council

PROPOSED TRAFFIC CALMING
FRENCHS FOREST
PROPOSED CIVIL WORKS
SHEET 9
DRAWING NO. TCI - FRENCHS FOREST - TRAFFIC CALMING - CONCEPT - 3008

REVISION: 1

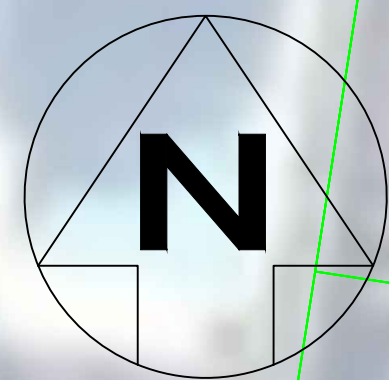


KERB EXTENSION
WITH KERB RAMP

KERB RAMPS

CONNECT NEW
FOOTPATH TO EXISTING

CONNECTING
FOOTPATHS

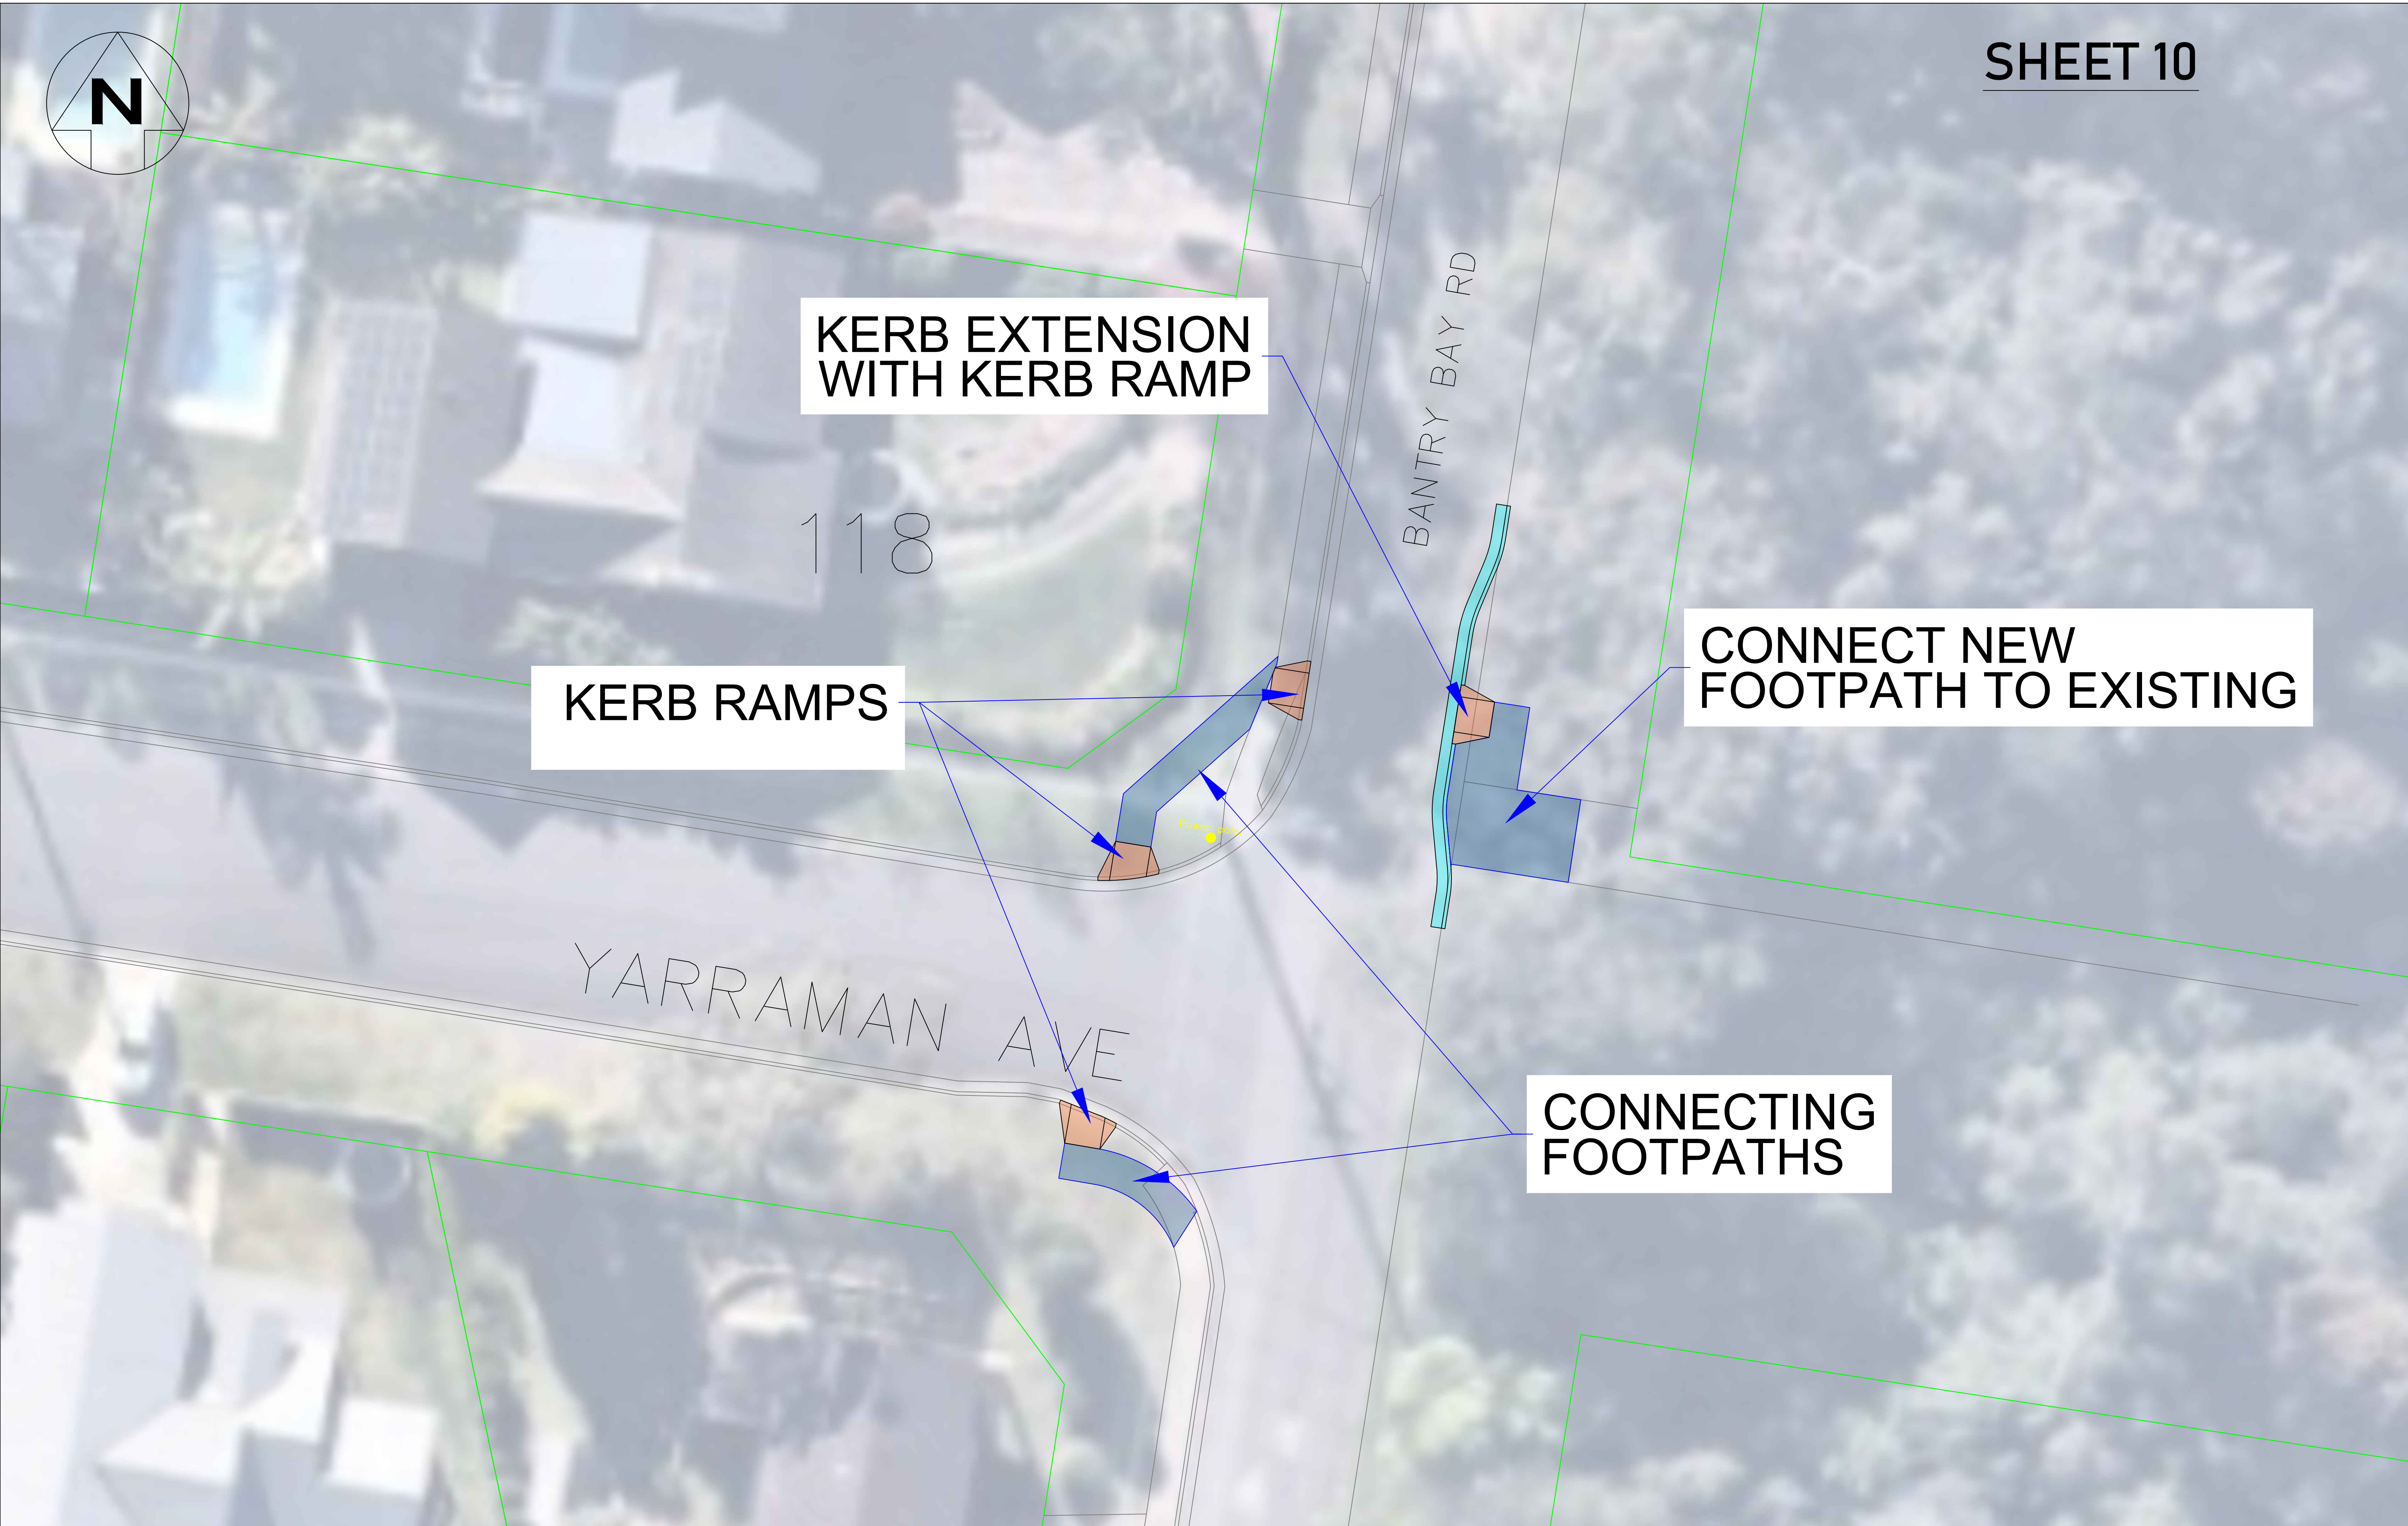

				LEVEL DATUM: AHD	PLOT DATE: 21/03/2024	FOLDER: V:\TRANSPORT NETWORK\Nicholas Murace\Frenches Forest - Rat Run\CONCEPT DESIGNS\TCI - FRENCHS FOREST - TRAFFIC CALMING - CONCEPT - 21.03.2024.dwg		
				CO-ORD SYSTEM: MGA	PRELIMINARY	DESIGN APPROVED	APPROVED FOR CONSTRUCTION	
				SURVEYED: N.A.	DRAWN BY: NICHOLAS MURACE	DESIGNED BY: NICHOLAS MURACE	PROJ. MGR: N.A.	
				WORK-AS-EXECUTED	DATED: 21/03/2024	DATED: 21/03/2024	DATE: (**/**/****)	
				BY: N.A.	INITIATED BY: JACKLINE SHAHNO	APPROVED BY: PHIL DEVON	APPROVED BY: PHIL DEVON	
				DATE: **/**/****	(TRAFFIC ENGINEER)	(MANAGER TRANSPORT)	(MANAGER TRANSPORT)	
1	21/03/24	CONCEPT DESIGN	NM					
No	DATE	AMENDMENTS	INITIALS					

northern
beaches
council

PROPOSED TRAFFIC CALMING
FRENCHS FOREST
PROPOSED CIVIL WORKS
SHEET 10

DRAWING NO. TCI - FRENCHS FOREST - TRAFFIC CALMING - CONCEPT - 3009

REVISION: 1