


# Lionel Watts Reserve Skatepark

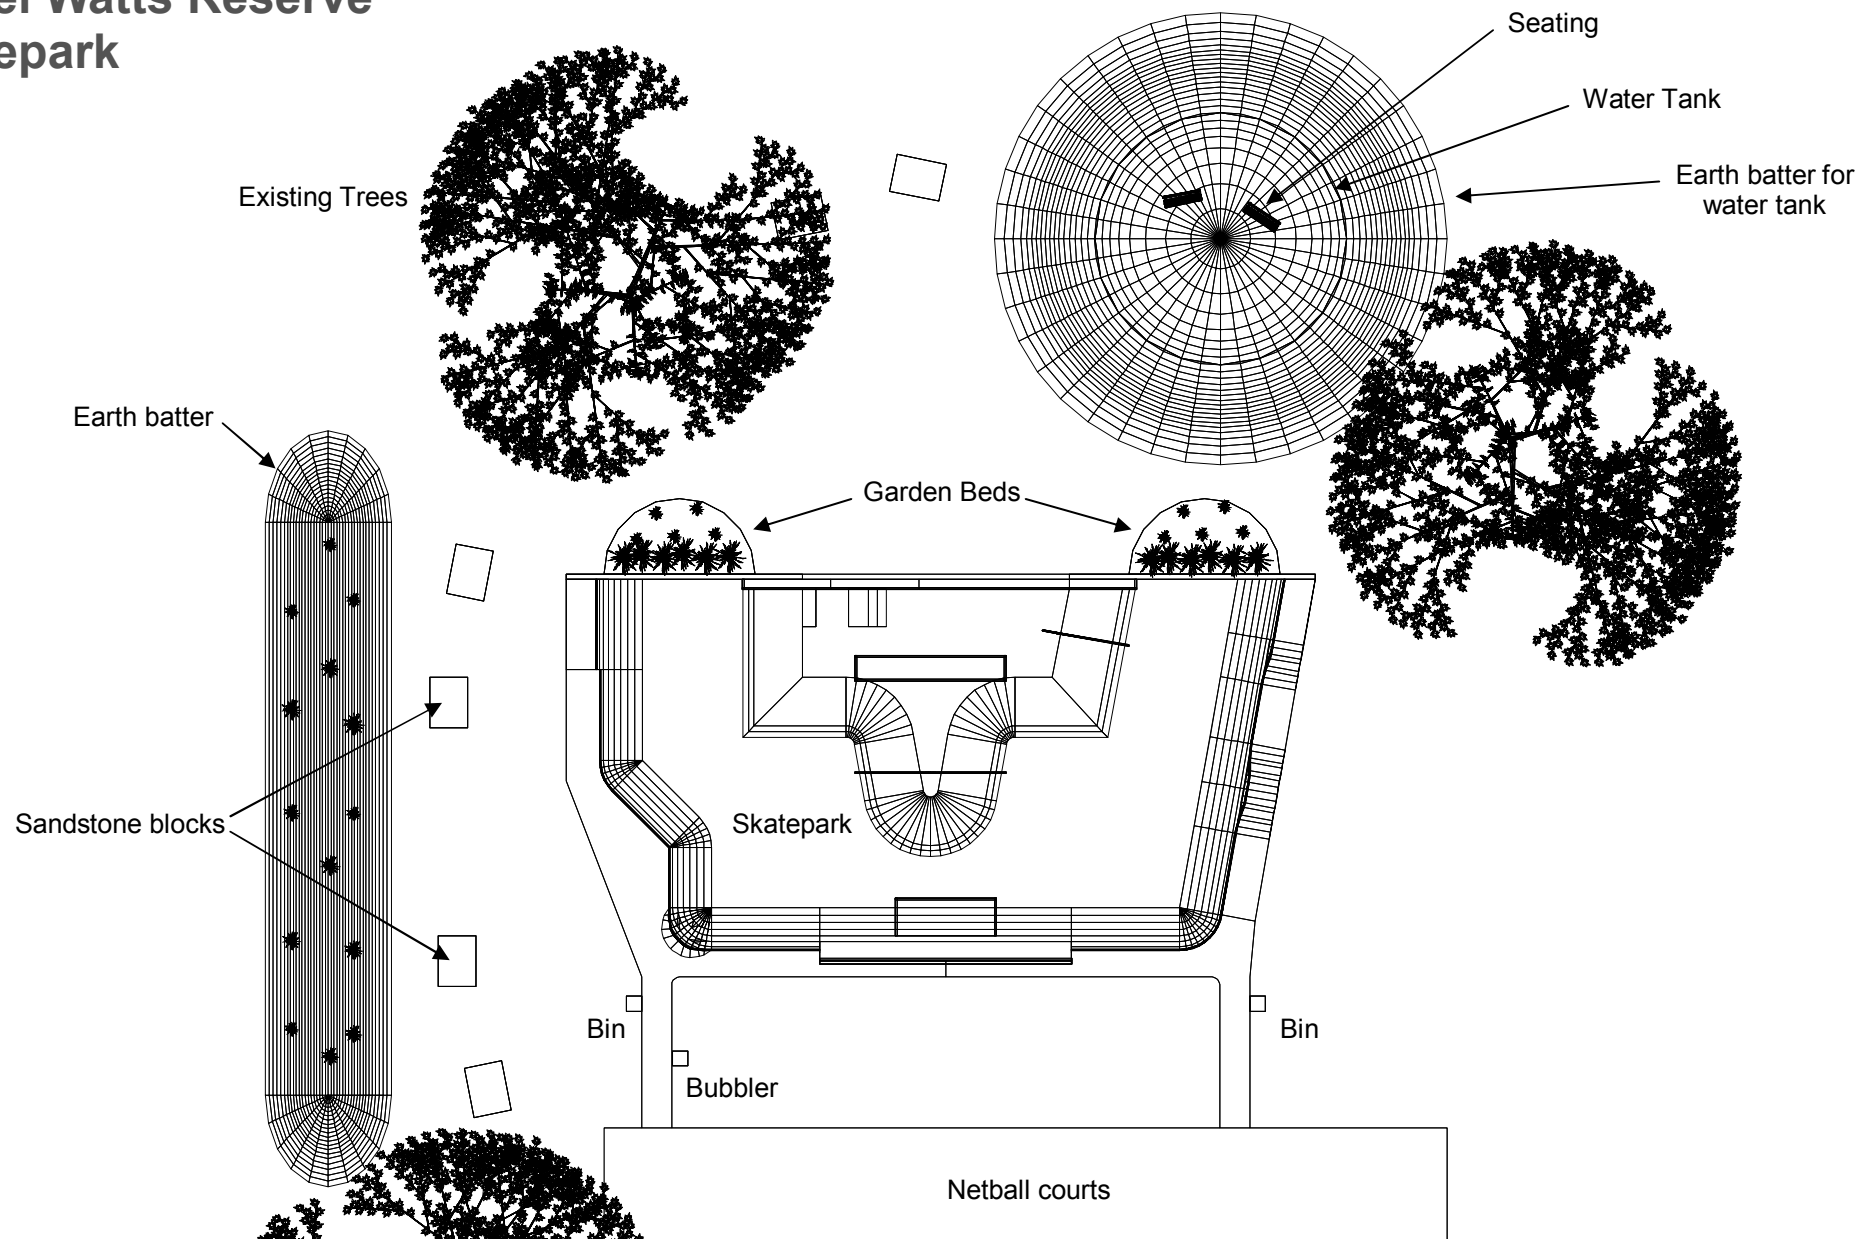

**Plan**


Lionel Watts Reserve - Concept 2 - Version 3  
Scale 1:300  
Drawn 11/07/2019

Drawing © copyright Revolution Action Sports Concepts Pty Ltd.  
Design cannot be changed or altered in anyway without written consent  
from Revolution Action Sports Concepts Pty Ltd.  
Designs & specifications remain intellectual property of Revolution Action  
Sports Concepts Pty Ltd & cannot be passed as third party property.



# Lionel Watts Reserve Skatepark

- |   |  |
|---|--|
| A | Quarter R 1900 H 1400 60mm Coping                                  |
| B | Quarter R 1900 H 1000 60mm Coping                                  |
| C | Quarter Bowl Corner  |
| D | Quarter Hip  |
| E | Hubba above bank 540 On 400 Off<br>W 400 75x50 RHS                 |
| F | Chaina Bank R 1900 45° W 10000                                     |
| G | Manual Pad L 4000 W 1000 H 350<br>75x50 RHS                        |
| H | China Bank Ledge H 300 above<br>deck W 150 75x75 Angle             |
| I | Bank R 2100 16° H 600  |
| J | Bank Hip   |
| K | Bank Bowl Corner   |
| L | Bank Bowl Hip  |
| M | Roof Top Rail Dia 60mm 400 On<br>400 Off Radius at top             |
| N | Rail 600 On 600 Off Dia 60mm<br>With 45° Pole Jam                  |
| O | Hubba 400 On 500 Off W 400<br>75x50 RHS                            |
| P | Hubba 540 On 500 Off W 400<br>75x50 RHS                            |
| Q | Bank Extension W 1500 H 150 16°                                    |
| R | Mellow Bank W 1500 H 150 13°                                       |
| S | Ledge L 6000 W 1000 H 300 above<br>deck (350 above bank) 50x50 RHS |
| T | 1300 Gap   |
| U | Hump H 1000 to 1400  |
| V | Escalator H 1000 to 1400   |
| W | Taco Cradle Bowl Corner H 1500                                     |

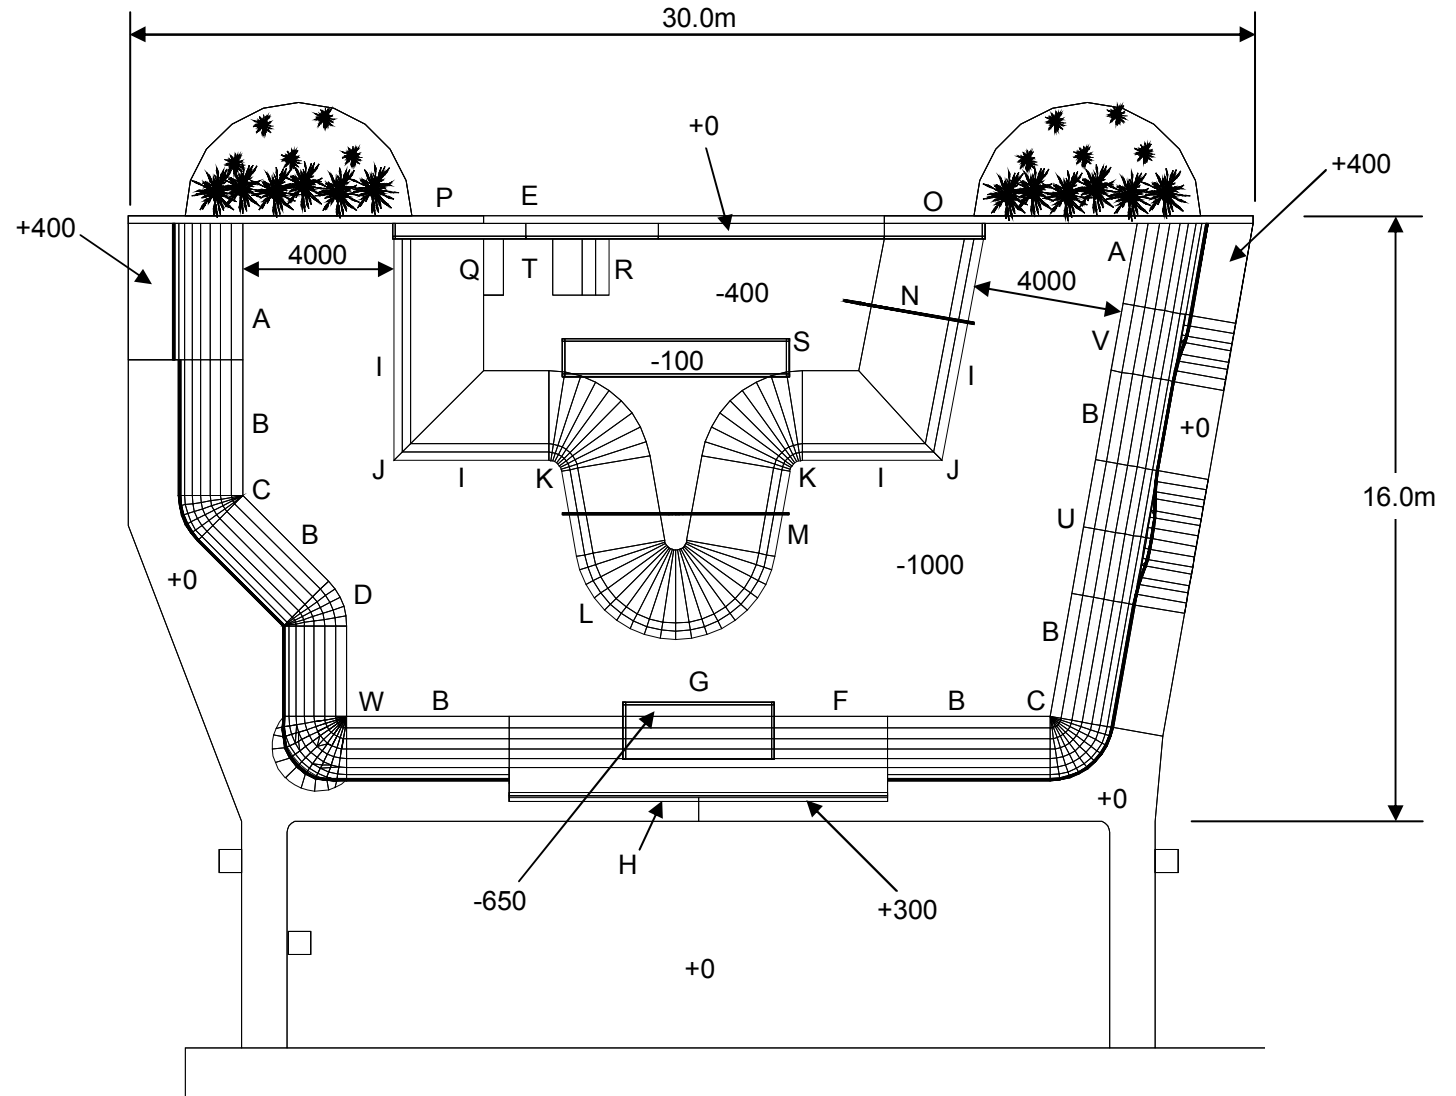


# Plan

Lionel Watts Reserve - Concept 2 - Version 3  
Scale 1:200  
Drawn 11/07/2019


Drawing © copyright Revolution Action Sports Concepts Pty Ltd.  
Design cannot be changed or altered in anyway without written consent  
from Revolution Action Sports Concepts Pty Ltd.  
Designs & specifications remain intellectual property of Revolution Action  
Sports Concepts Pty Ltd & cannot be passed as third party property.



## Side Elevation

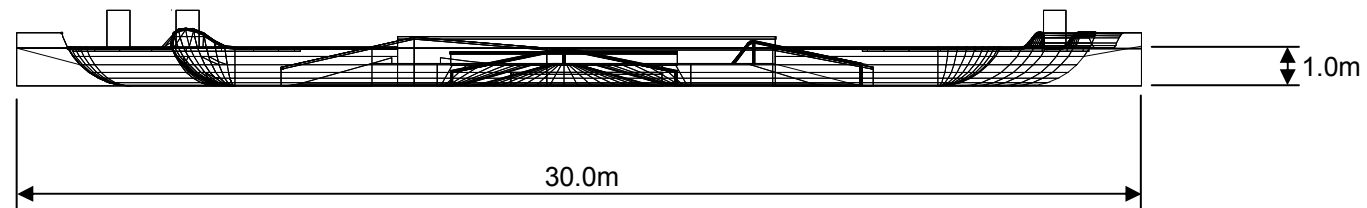

## End Elevation

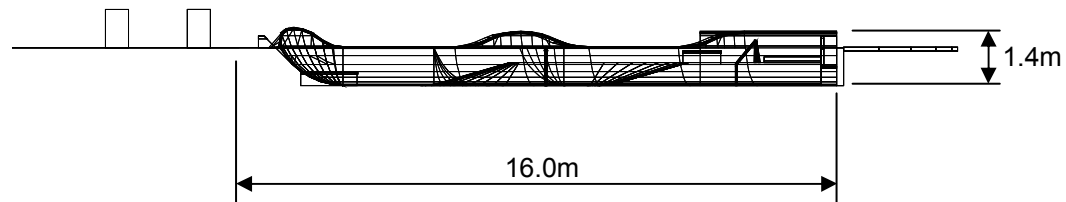

## Elevations





3D View

Lionel Watts Reserve - Concept 2 - Version 3  
Drawn 11/07/2019

Drawing © copyright Revolution Action Sports Concepts Pty Ltd.  
Design cannot be changed or altered in anyway without written consent  
from Revolution Action Sports Concepts Pty Ltd.  
Designs & specifications remain intellectual property of Revolution Action  
Sports Concepts Pty Ltd & cannot be passed as third party property.








### 3D View

Lionel Watts Reserve - Concept 2 - Version 3  
Drawn 11/07/2019

Drawing © copyright Revolution Action Sports Concepts Pty Ltd.  
Design cannot be changed or altered in anyway without written consent  
from Revolution Action Sports Concepts Pty Ltd.  
Designs & specifications remain intellectual property of Revolution Action  
Sports Concepts Pty Ltd & cannot be passed as third party property.





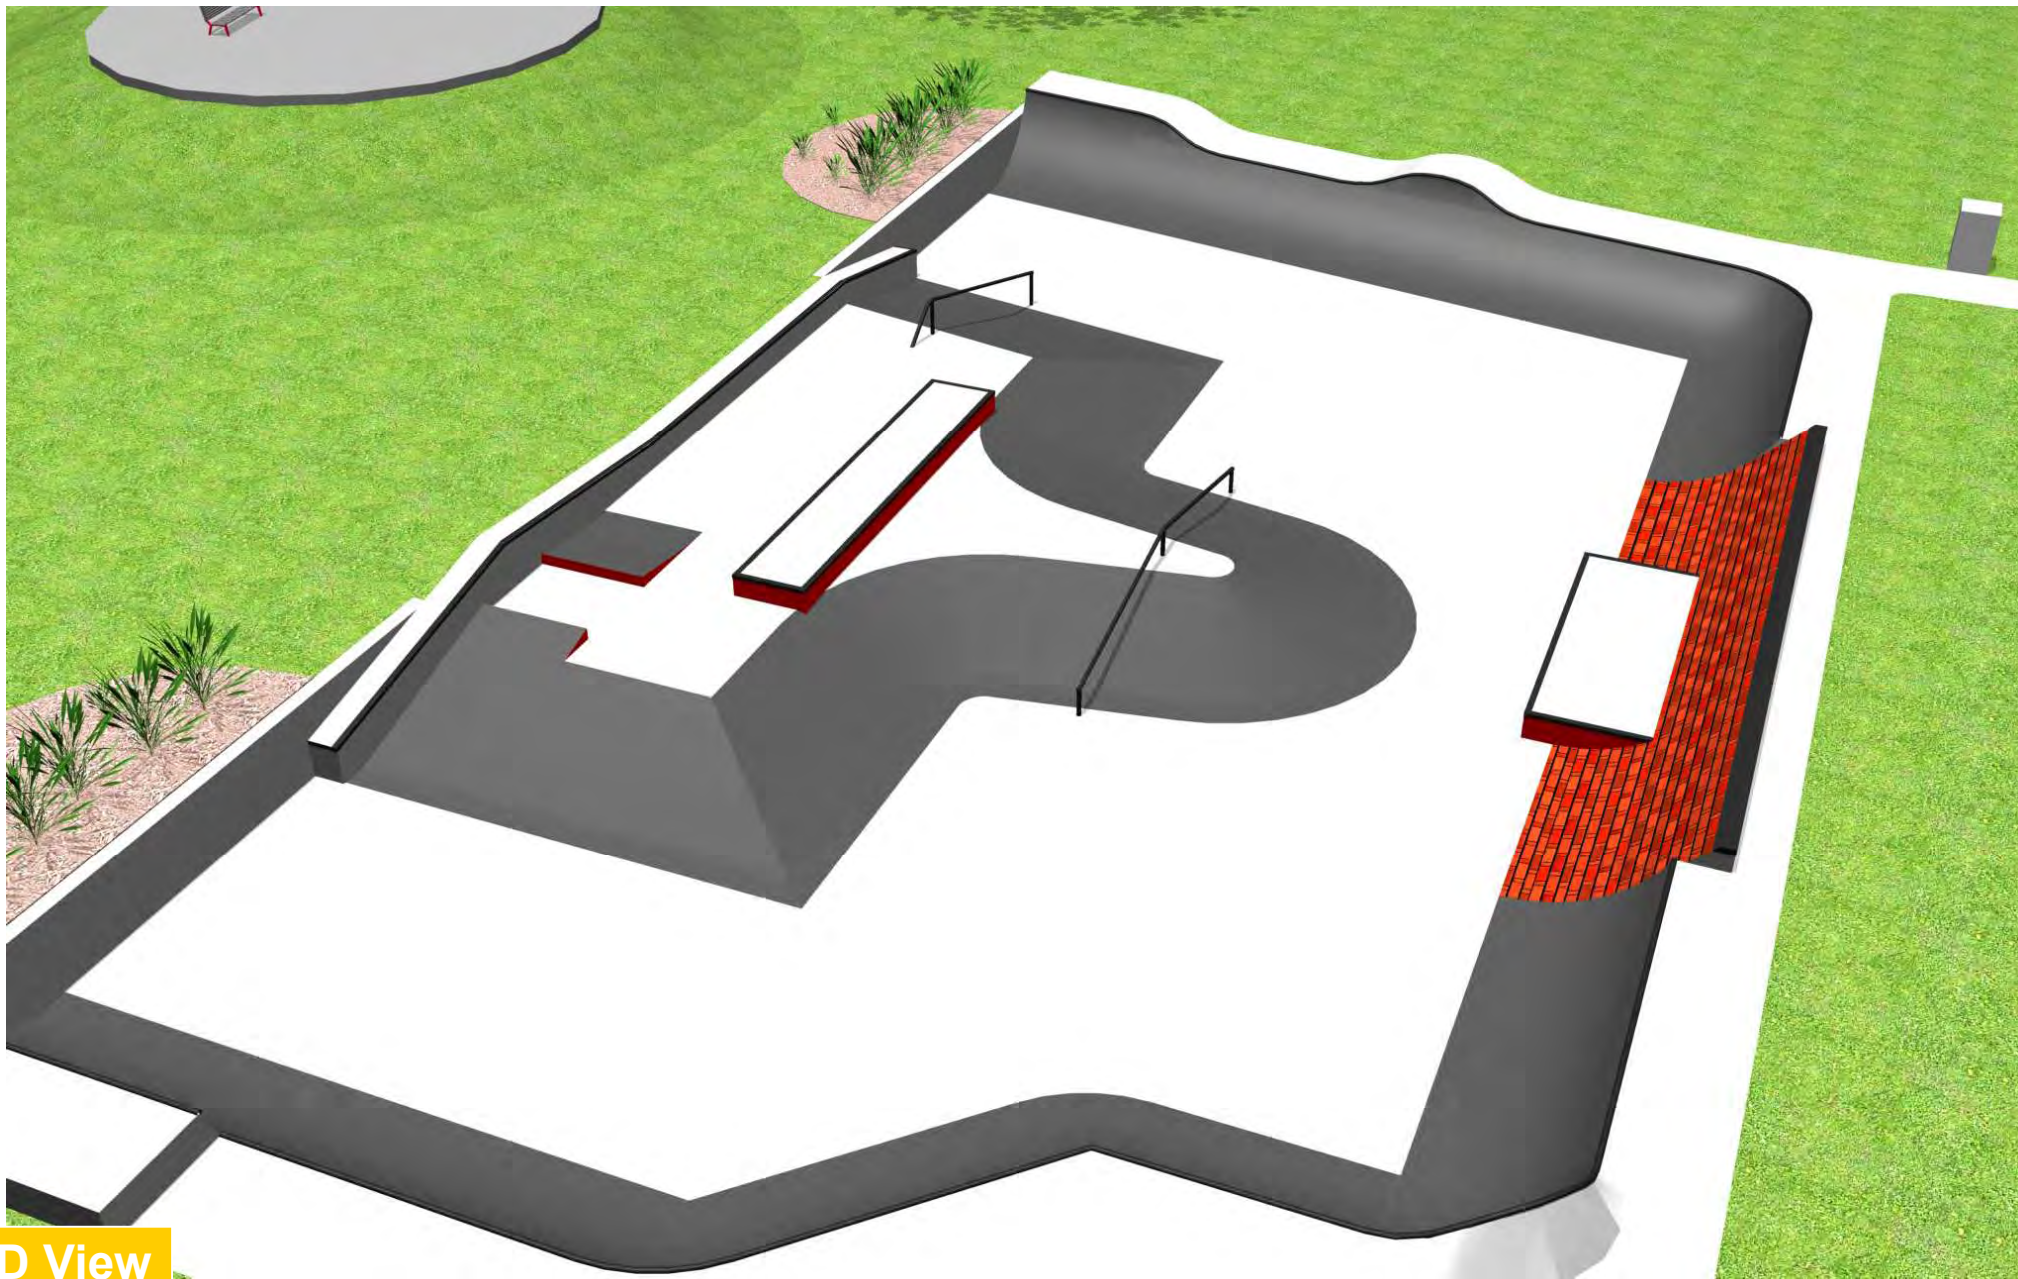


### 3D View

Lionel Watts Reserve - Concept 2 - Version 3  
Drawn 11/07/2019

Drawing © copyright Revolution Action Sports Concepts Pty Ltd.  
Design cannot be changed or altered in anyway without written consent  
from Revolution Action Sports Concepts Pty Ltd.  
Designs & specifications remain intellectual property of Revolution Action  
Sports Concepts Pty Ltd & cannot be passed as third party property.





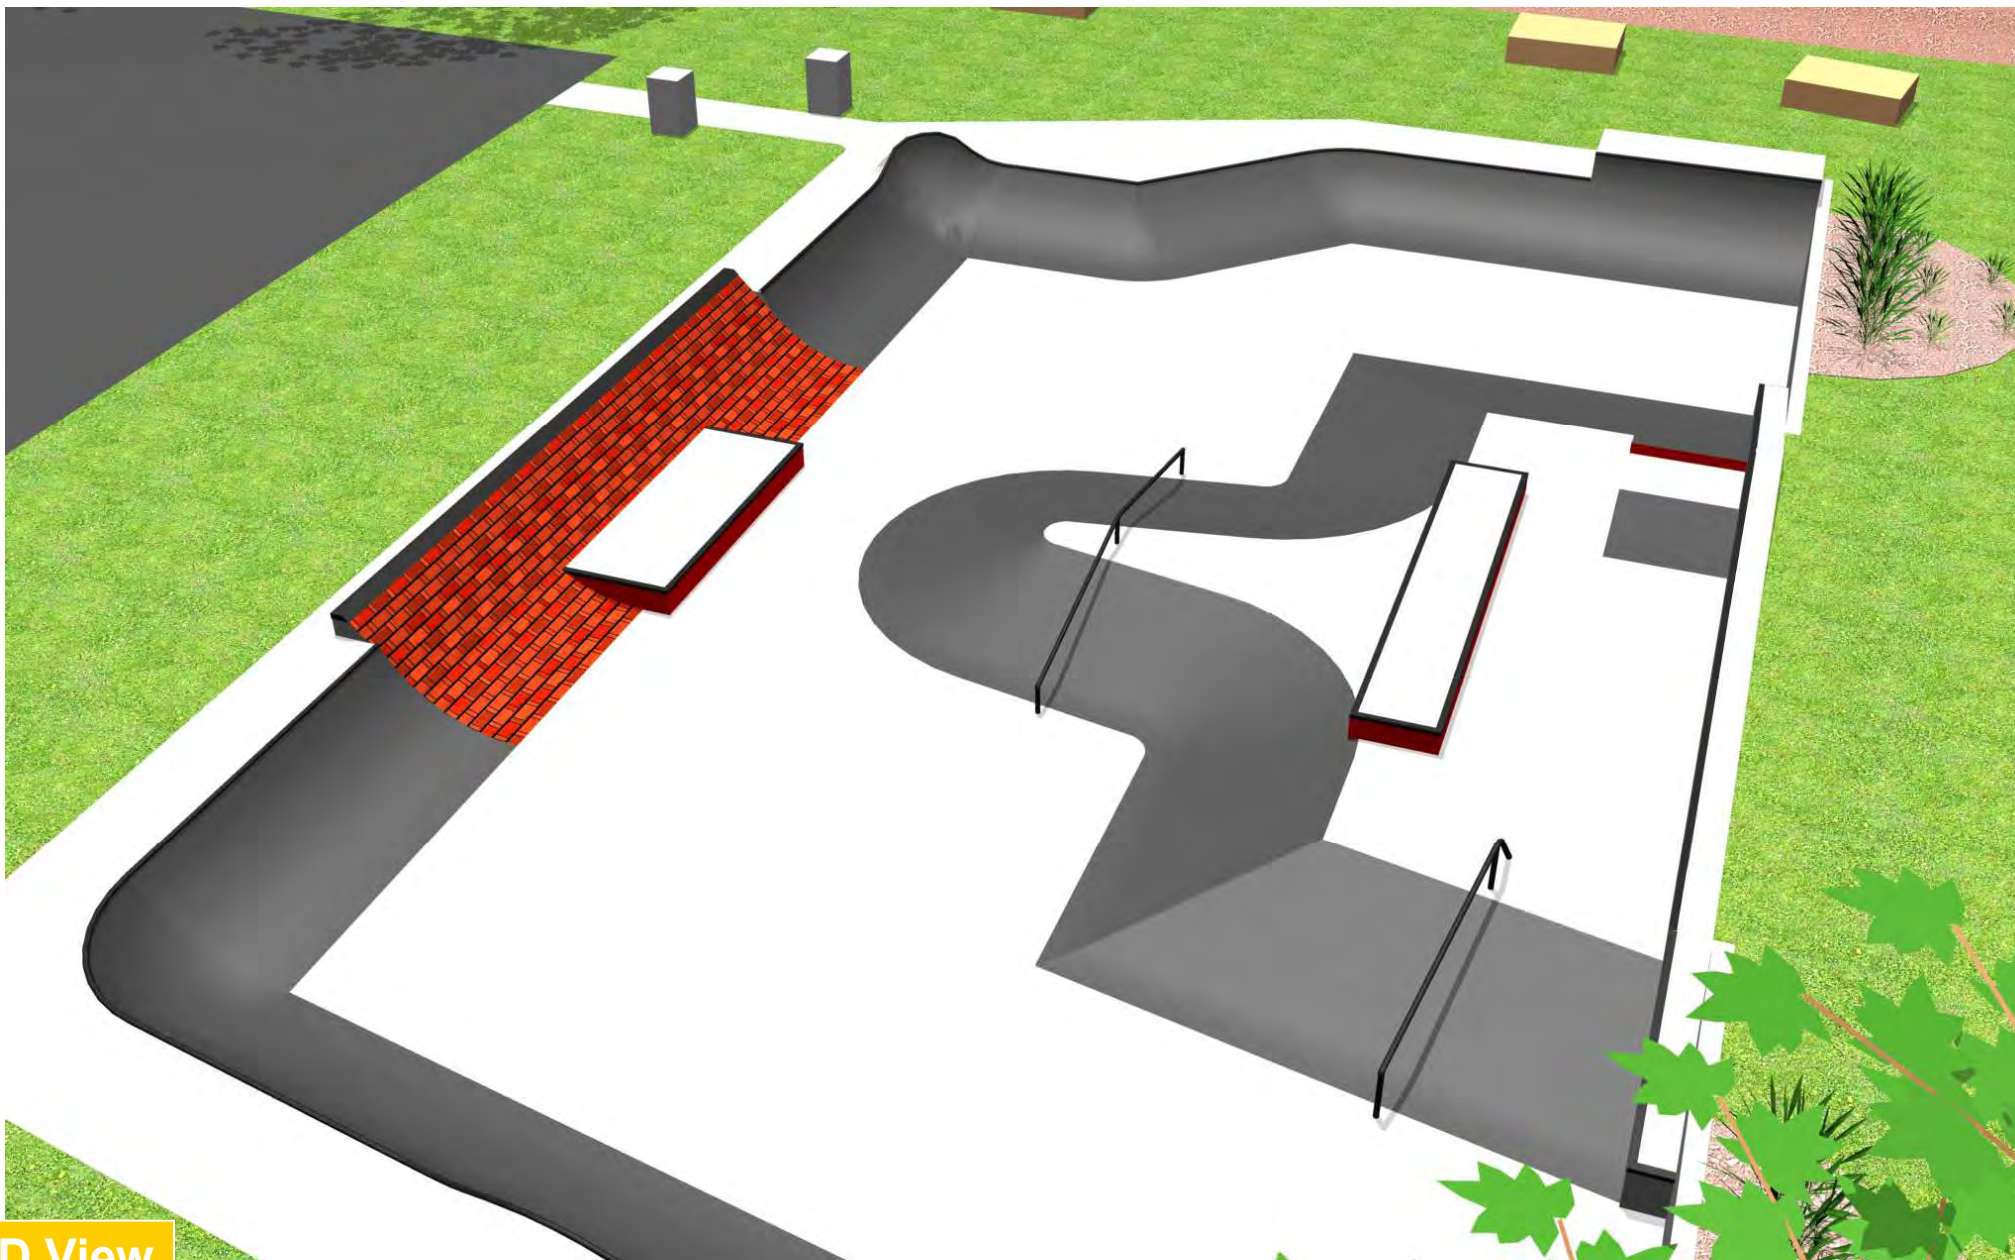

## 3D View

Lionel Watts Reserve - Concept 2 - Version 3  
 Drawn 11/07/2019

Drawing © copyright Revolution Action Sports Concepts Pty Ltd.  
 Design cannot be changed or altered in anyway without written consent  
 from Revolution Action Sports Concepts Pty Ltd.  
 Designs & specifications remain intellectual property of Revolution Action  
 Sports Concepts Pty Ltd & cannot be passed as third party property.

