




V:\Urban2\DRAWINGS Current\TOM SPECS AND PROJECTS FOLDER 2\PROJECTS 2020 - 21\shared path projects\4 queenscliff greycliff st path\drawings\TCI-GREYCLIFF STREET-PEDESTRIAN ACCESS-RAMP

[illegible]

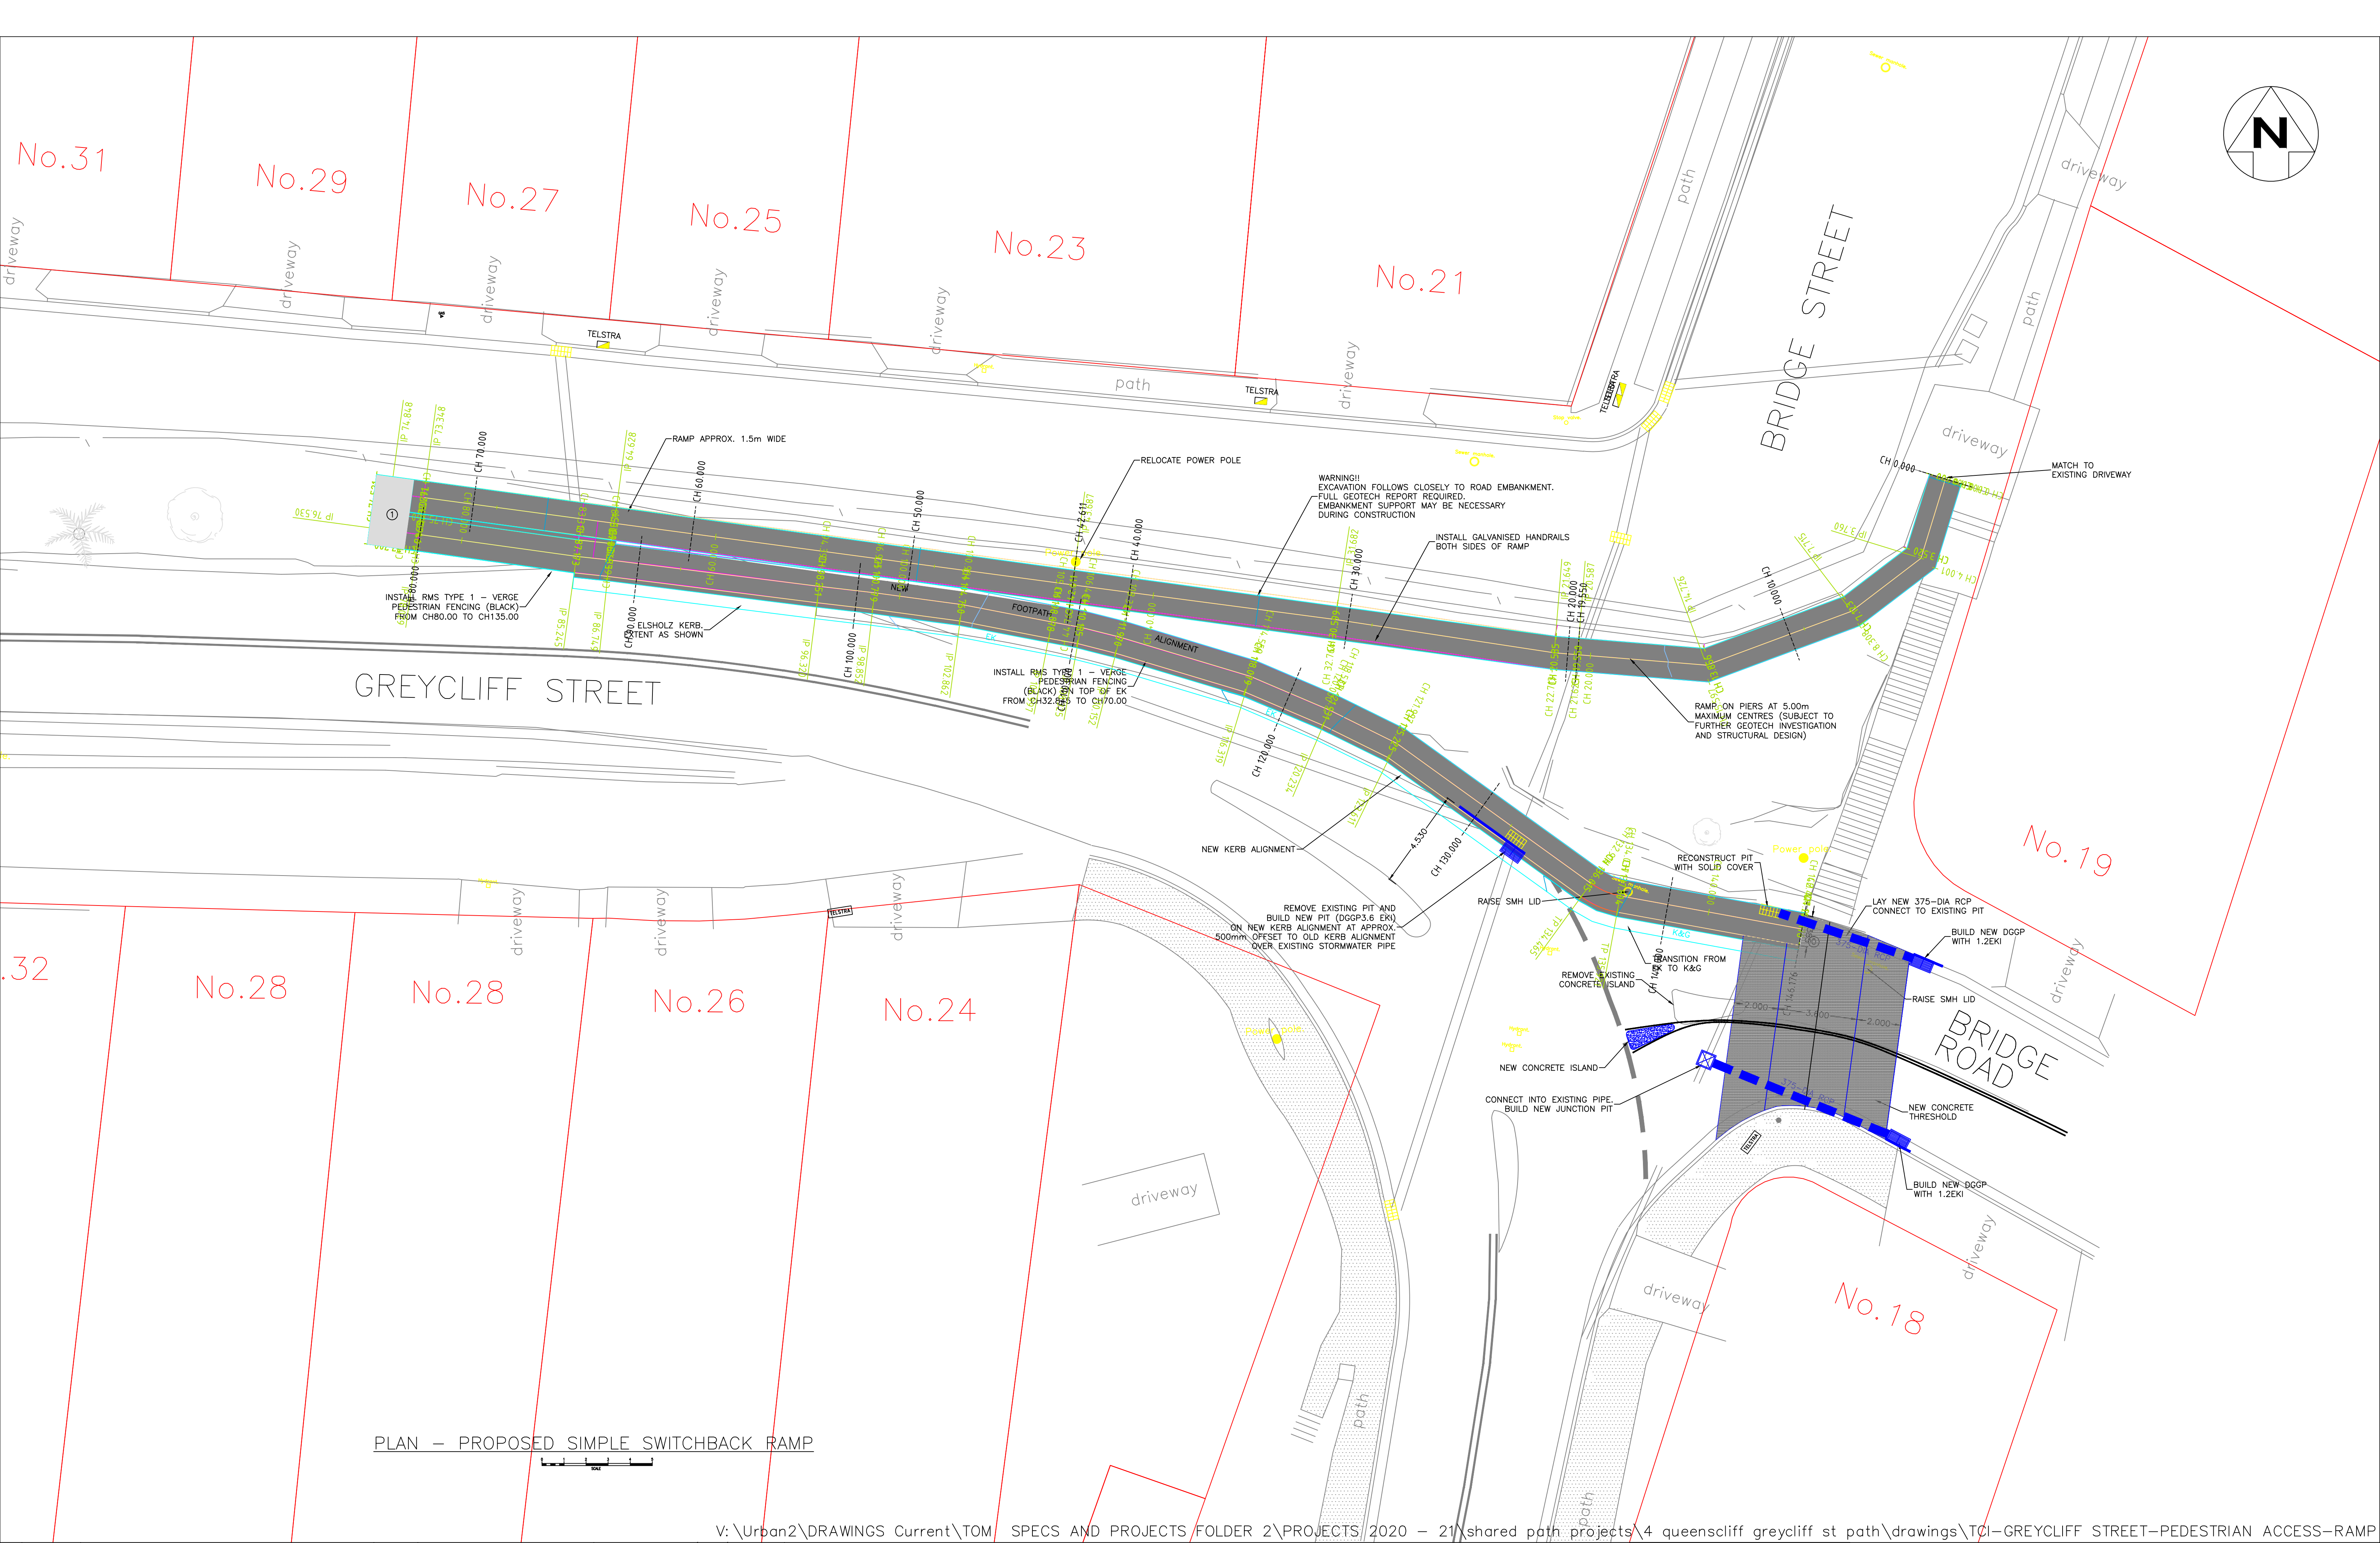

PLAN - PROPOSED SIMPLE SWITCHBACK RAMP

V: \Urban2\DRAWINGS Current\TOM SPECS AND PROJECTS FOLDER 2\PROJECTS 2020 - 21\shared path projects\4 queenscliff greycliff st path\drawings\TCI-GREYCLIFF STREET-PEDESTRIAN ACCESS-RAMP				LEVEL DATUM: AHD		PLOT DATE: 10/09/2020		FOLDER:	
				CO-ORD SYSTEM: MGA		PRELIMINARY		DESIGN APPROVED	
				SURVEYED: N.A.		DRAWN BY: THOMAS LAU		DESIGNED BY: THOMAS LAU	
				WORK-AS-EXECUTED		DATED: 09/07/20		DATED: 09/07/20	
2 10/09/20 CONCEPT DRAWINGS				RH		INITIATED BY: PHIL DEVON		APPROVED BY: *****	
1 09/07/20 INITIATE DRAWINGS				TL		(MANAGER, TRANSPORT NETWORK)		PRINCIPAL ENGINEER	
No DATE AMENDMENTS				INITIALS					

0 0.10 0.20 0.30 0.40 0.50

METRES 1:20 @ A3

0 0.2 0.4 0.6 0.8 1

METRES 1:40 @ A3

0 0.5 1.0 1.5 2.0 2.5

METRES 1:100 @ A3



northern

beaches

council

NEW PEDESTRIAN ACCESS PATH

GREYCLIFF STREET, QUEENSLIFF



CIVIL WORKS AND SET-OUT PLAN

PROPOSED FOOTPATH, NEW THRESHOLD

AND STORMWATER DRAINAGE WORKS

DRAWING NO. TCI-GREYCLIFF STREET-PEDESTRIAN ACCESS-RAMP-002

REVISION: 2

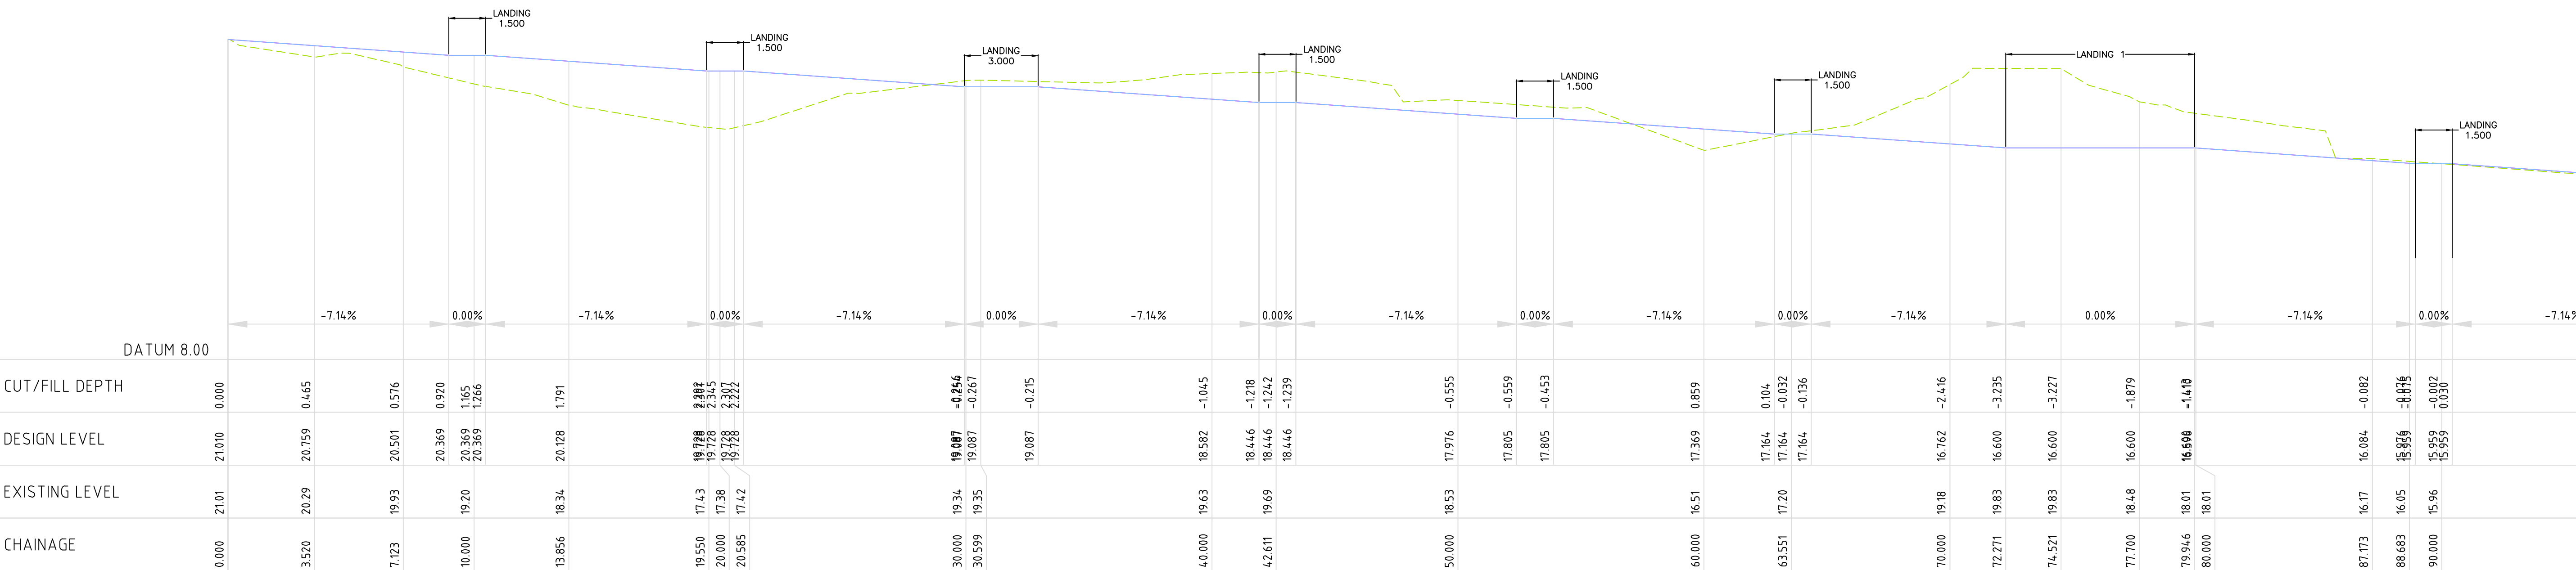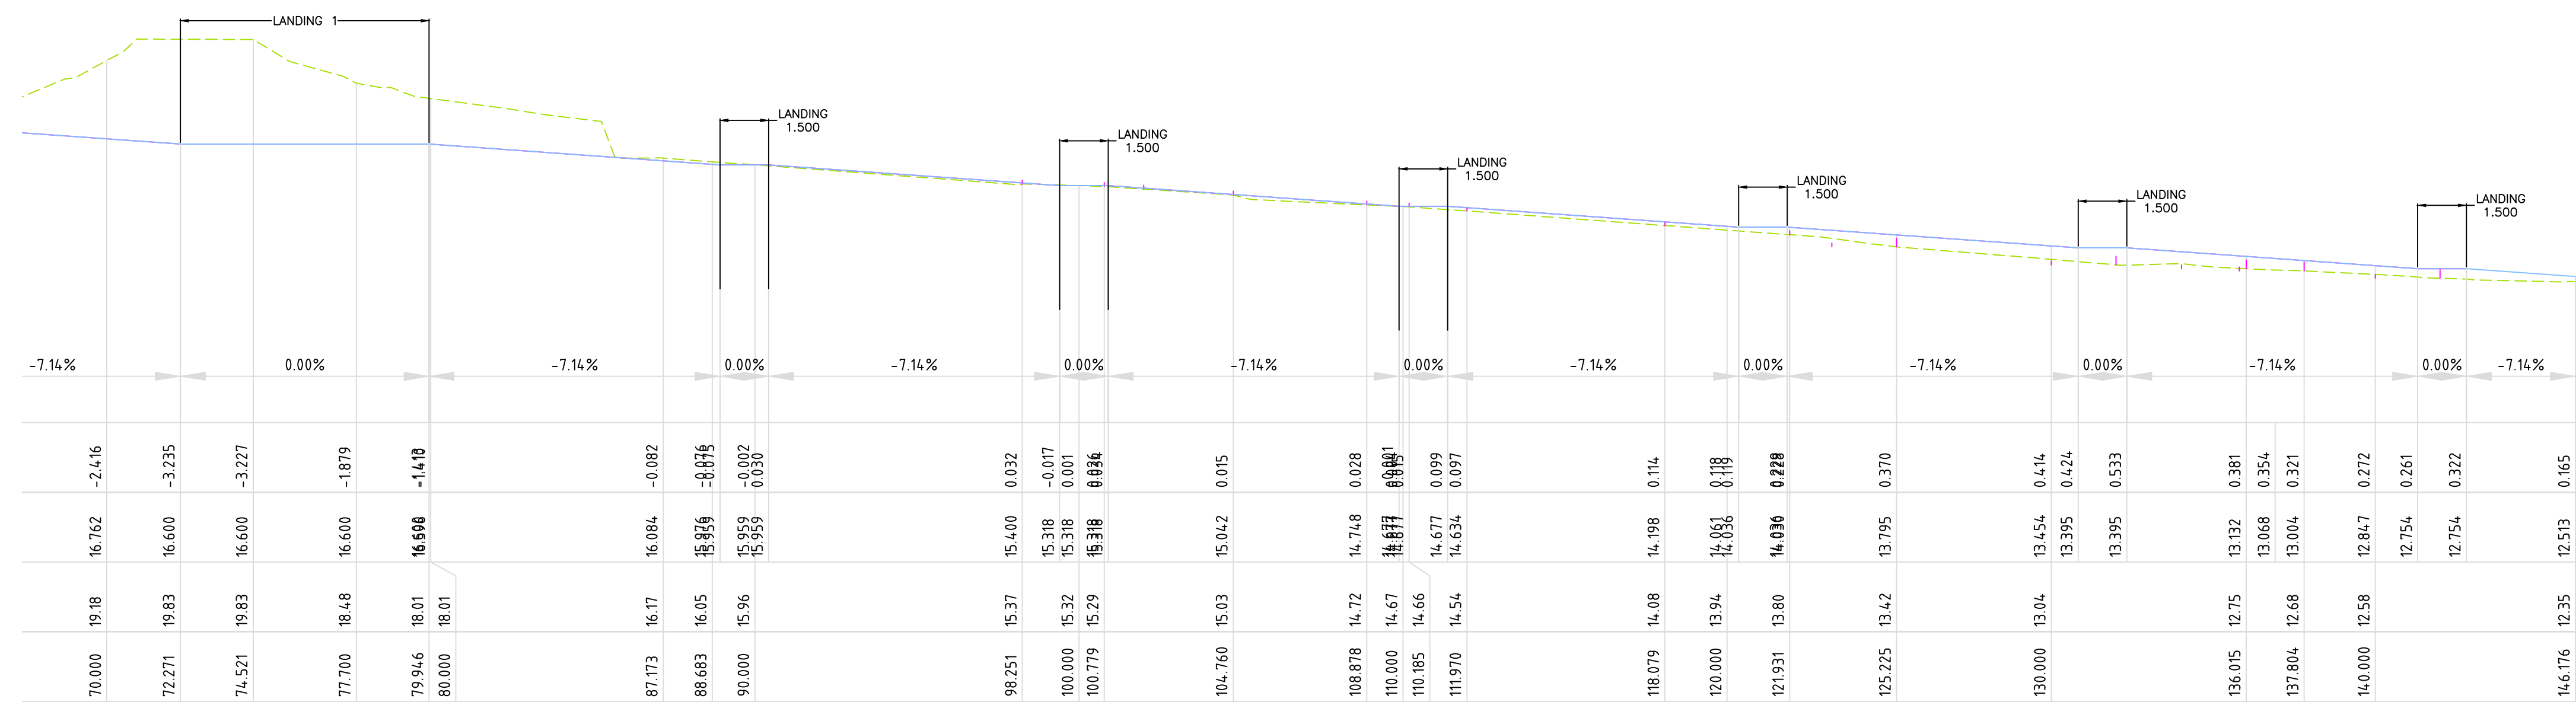

LONGITUDINAL SECTION – CENTRE LINE NEW RAMP



V:\Urban2\DRAWINGS Current\TOM SPECS AND PROJECTS FOLDER 2\PROJECTS 2020 – 21\shared path projects\4 queenscliff greycliff st path\drawings\TCI-GREYCLIFF STREET-PEDESTRIAN ACCESS-RAMP																							
				LEVEL DATUM: AHD		PLOT DATE: 10/09/2020		FOLDER:		DESIGN APPROVED		APPROVED FOR CONSTRUCTION		A 0 0.10 0.20 0.30 0.40 0.50 METRES 1:20 @ A3				NEW PEDESTRIAN ACCESS PATH GREYCLIFF STREET, QUEENSLIFF CENTRE LINE OF PROPOSED FOOTPATH LONGITUDINAL SECTION CH0.000 – CH146.176					
				CO-ORD SYSTEM: MGA		PRELIMINARY				DESIGNED BY: THOMAS LAU		PROJ. MGR: N.A.		B 0 0.2 0.4 0.6 0.8 1 METRES 1:40 @ A3									
				SURVEYED: N.A.		DRAWN BY: THOMAS LAU		DATED: 09/07/20		DATED: 09/07/20		DATE: (**/**/****)		C 0 0.5 1.0 1.5 2.0 2.5 METRES 1:100 @ A3									
2		27/07/20		CONCEPT DRAWINGS		TL		WORK-AS-EXECUTED		BY: N.A.		INITIATED BY: PHIL DEVON		APPROVED BY: *****									
1		09/07/20		INITIATE DRAWINGS		TL		DATE: **/**/****		(MANAGER, TRANSPORT NETWORK)		PRINCIPAL ENGINEER		EXECUTIVE MANAGER, CAP PROJECTS									
No		DATE		AMENDMENTS		INITIALS														DRAWING NO. TCI-GREYCLIFF STREET-PEDESTRIAN ACCESS-RAMP-003		REVISION: 2	