


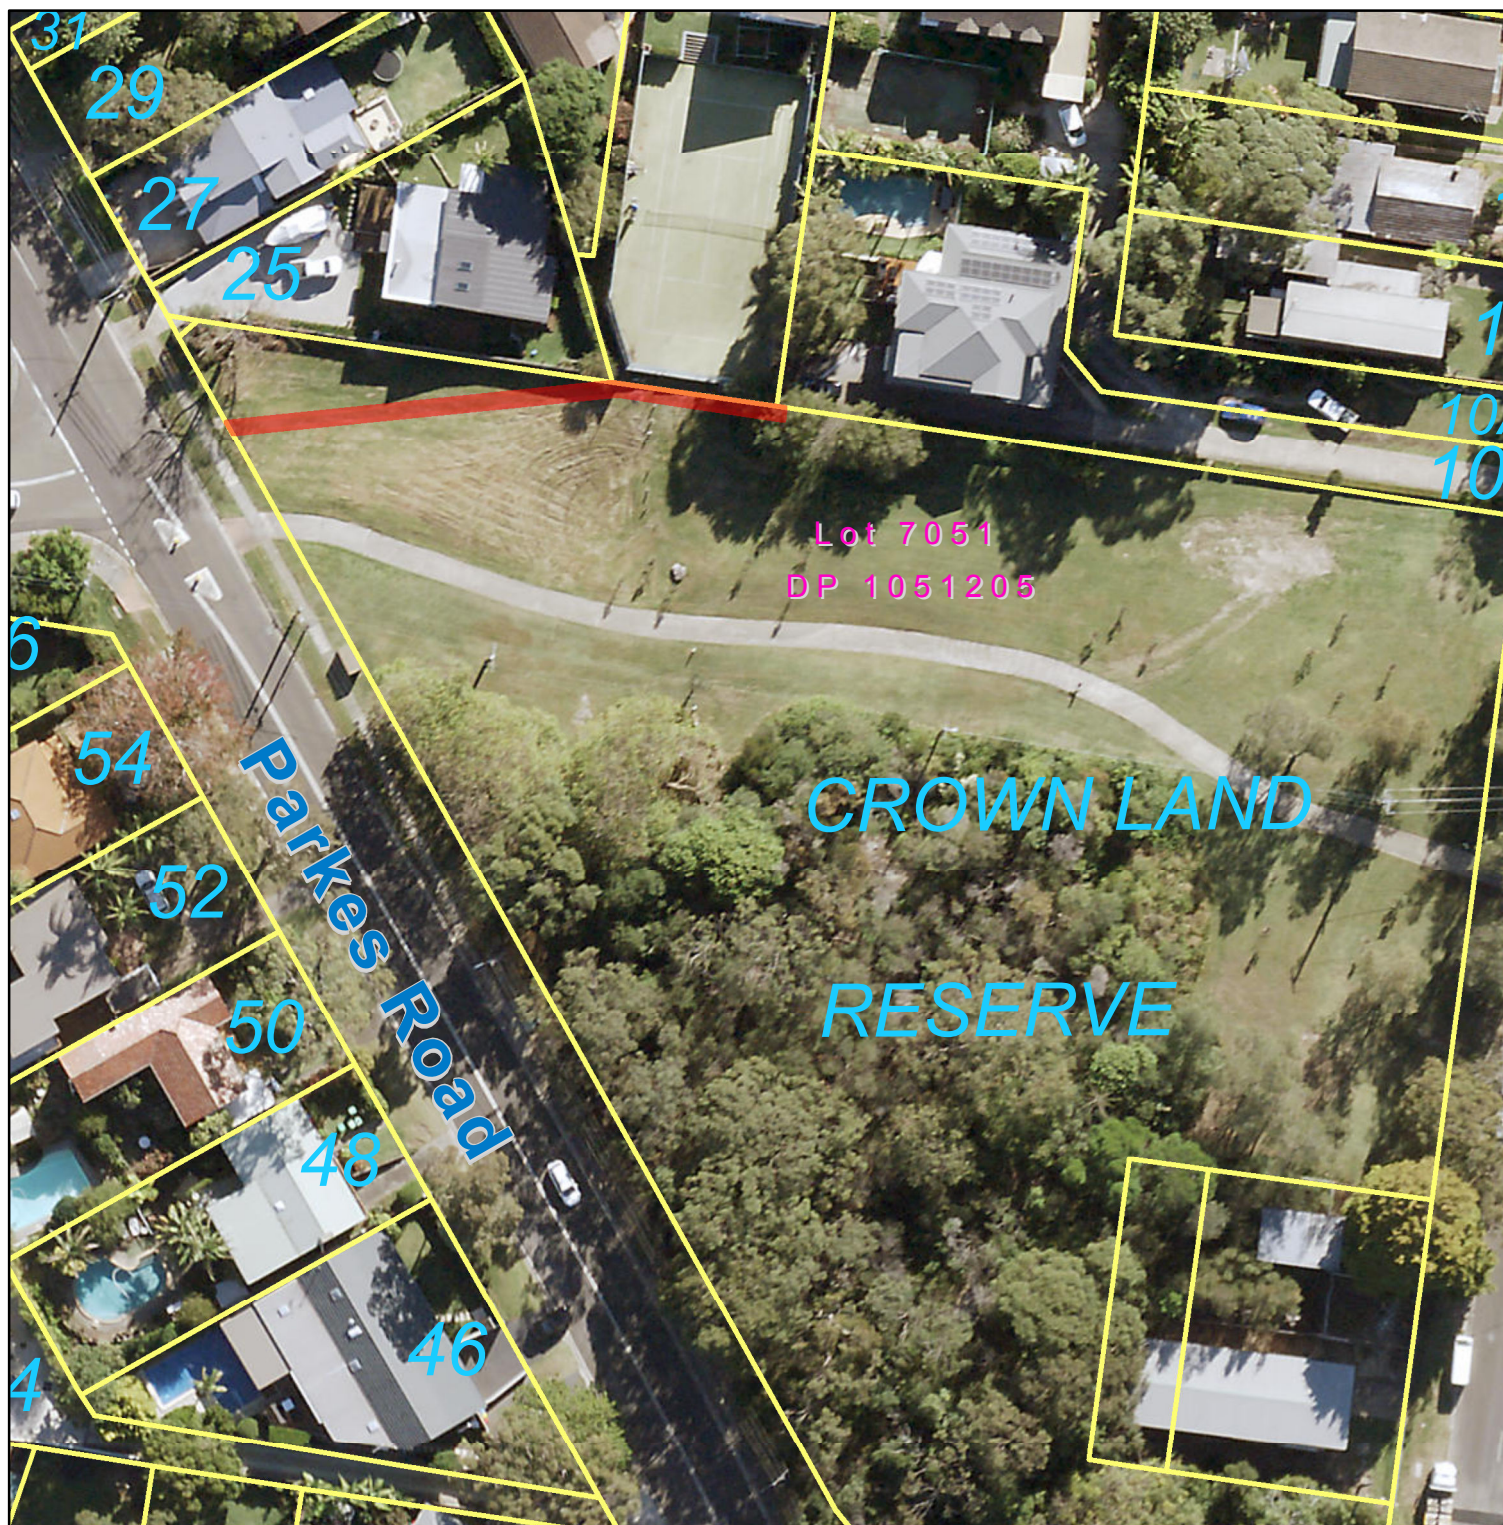

Proposed Easement to Drain Water

Parkes Road Reserve, Collaroy Plateau NSW 2097
Lot 7051 in DP 1051205



Legend

-  Proposed Easement Area
-  Land Parcel Boundary



northern
beaches
council

Document Path: G:\GIS\ArcMapDocs\Easement_ParkesRdReserve_CollaroyPlat.mxd

Scale (A4) - 1:750
GDA 94 MGA Zone 56

Date Printed: 3/12/2021
Produced By: Spatial Information

0 3.5 7 14 Meters



The publisher of and/or contributors to this map accept no responsibility for injury, loss or damage arising from its use or errors or omissions therein. While all care is taken to ensure a high degree of accuracy, users are invited to report any map discrepancies and should use this map with due care.

© Northern Beaches Council 2021