
## Freshwater Beach Masterplan Implementation

## Accessible Ramp Plan

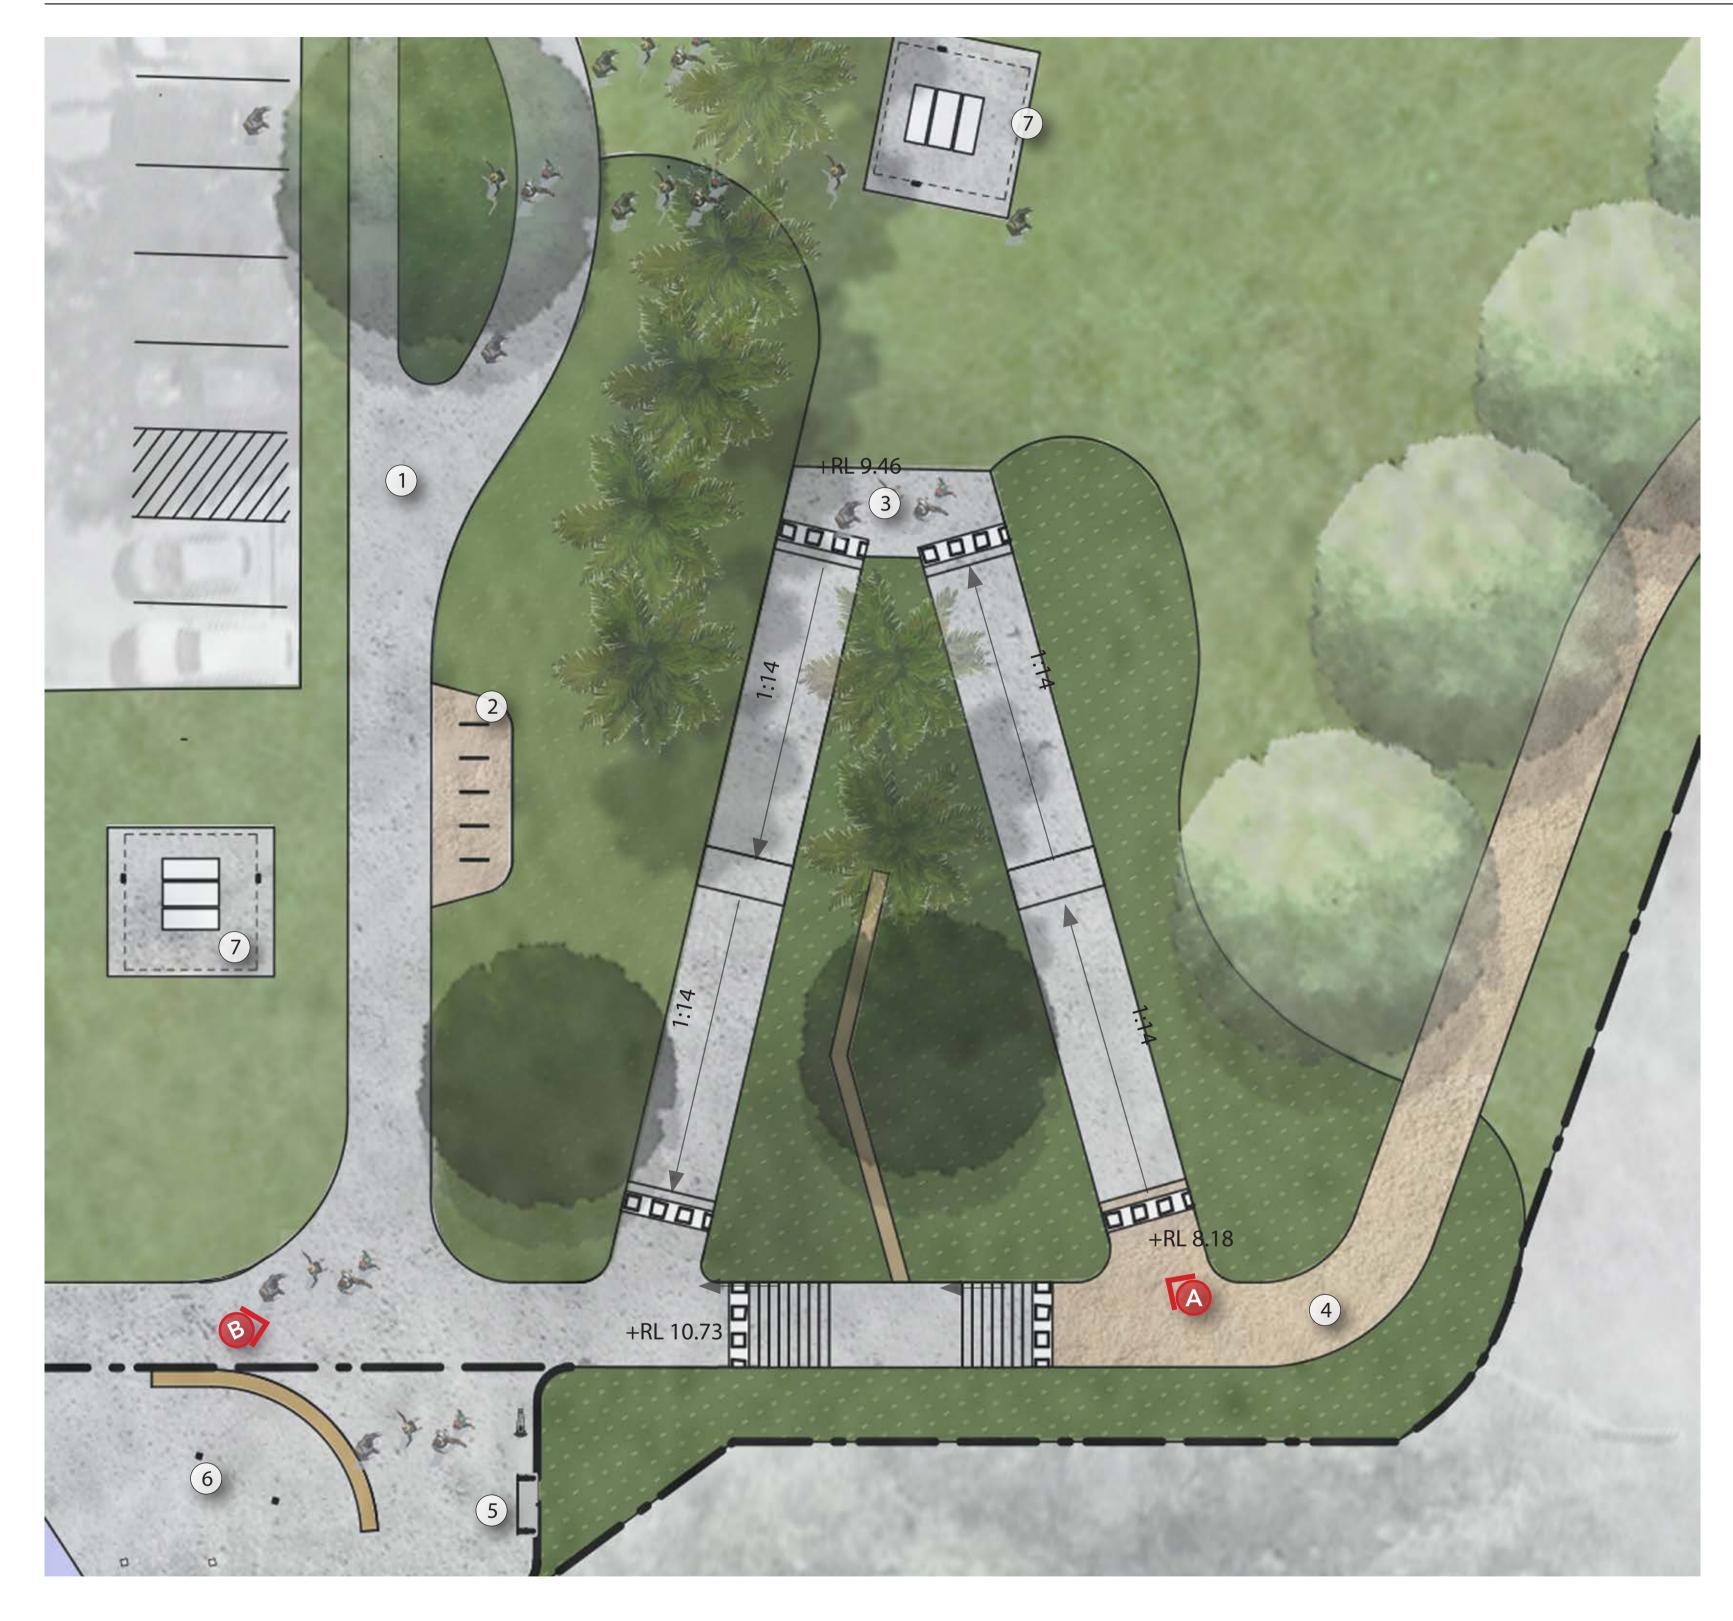







View A: Accessible ramp and stairs



View B: Parkland South with views towards accessible shared way

## KEY

- 1. Pedestrian access along Moore Rd
- 2. Bike racks
- 3. Accessible ramp4. Accessible pedestrian path (color canvas concrete pavement)
- 5. Timber seat
- 6. Double showers and sandstone wall7. Picnic shelter