


# SECTION 8 - PIPELINE ACTIVE TRANSPORT CORRIDOR

## ALLAMBIE HEIGHTS

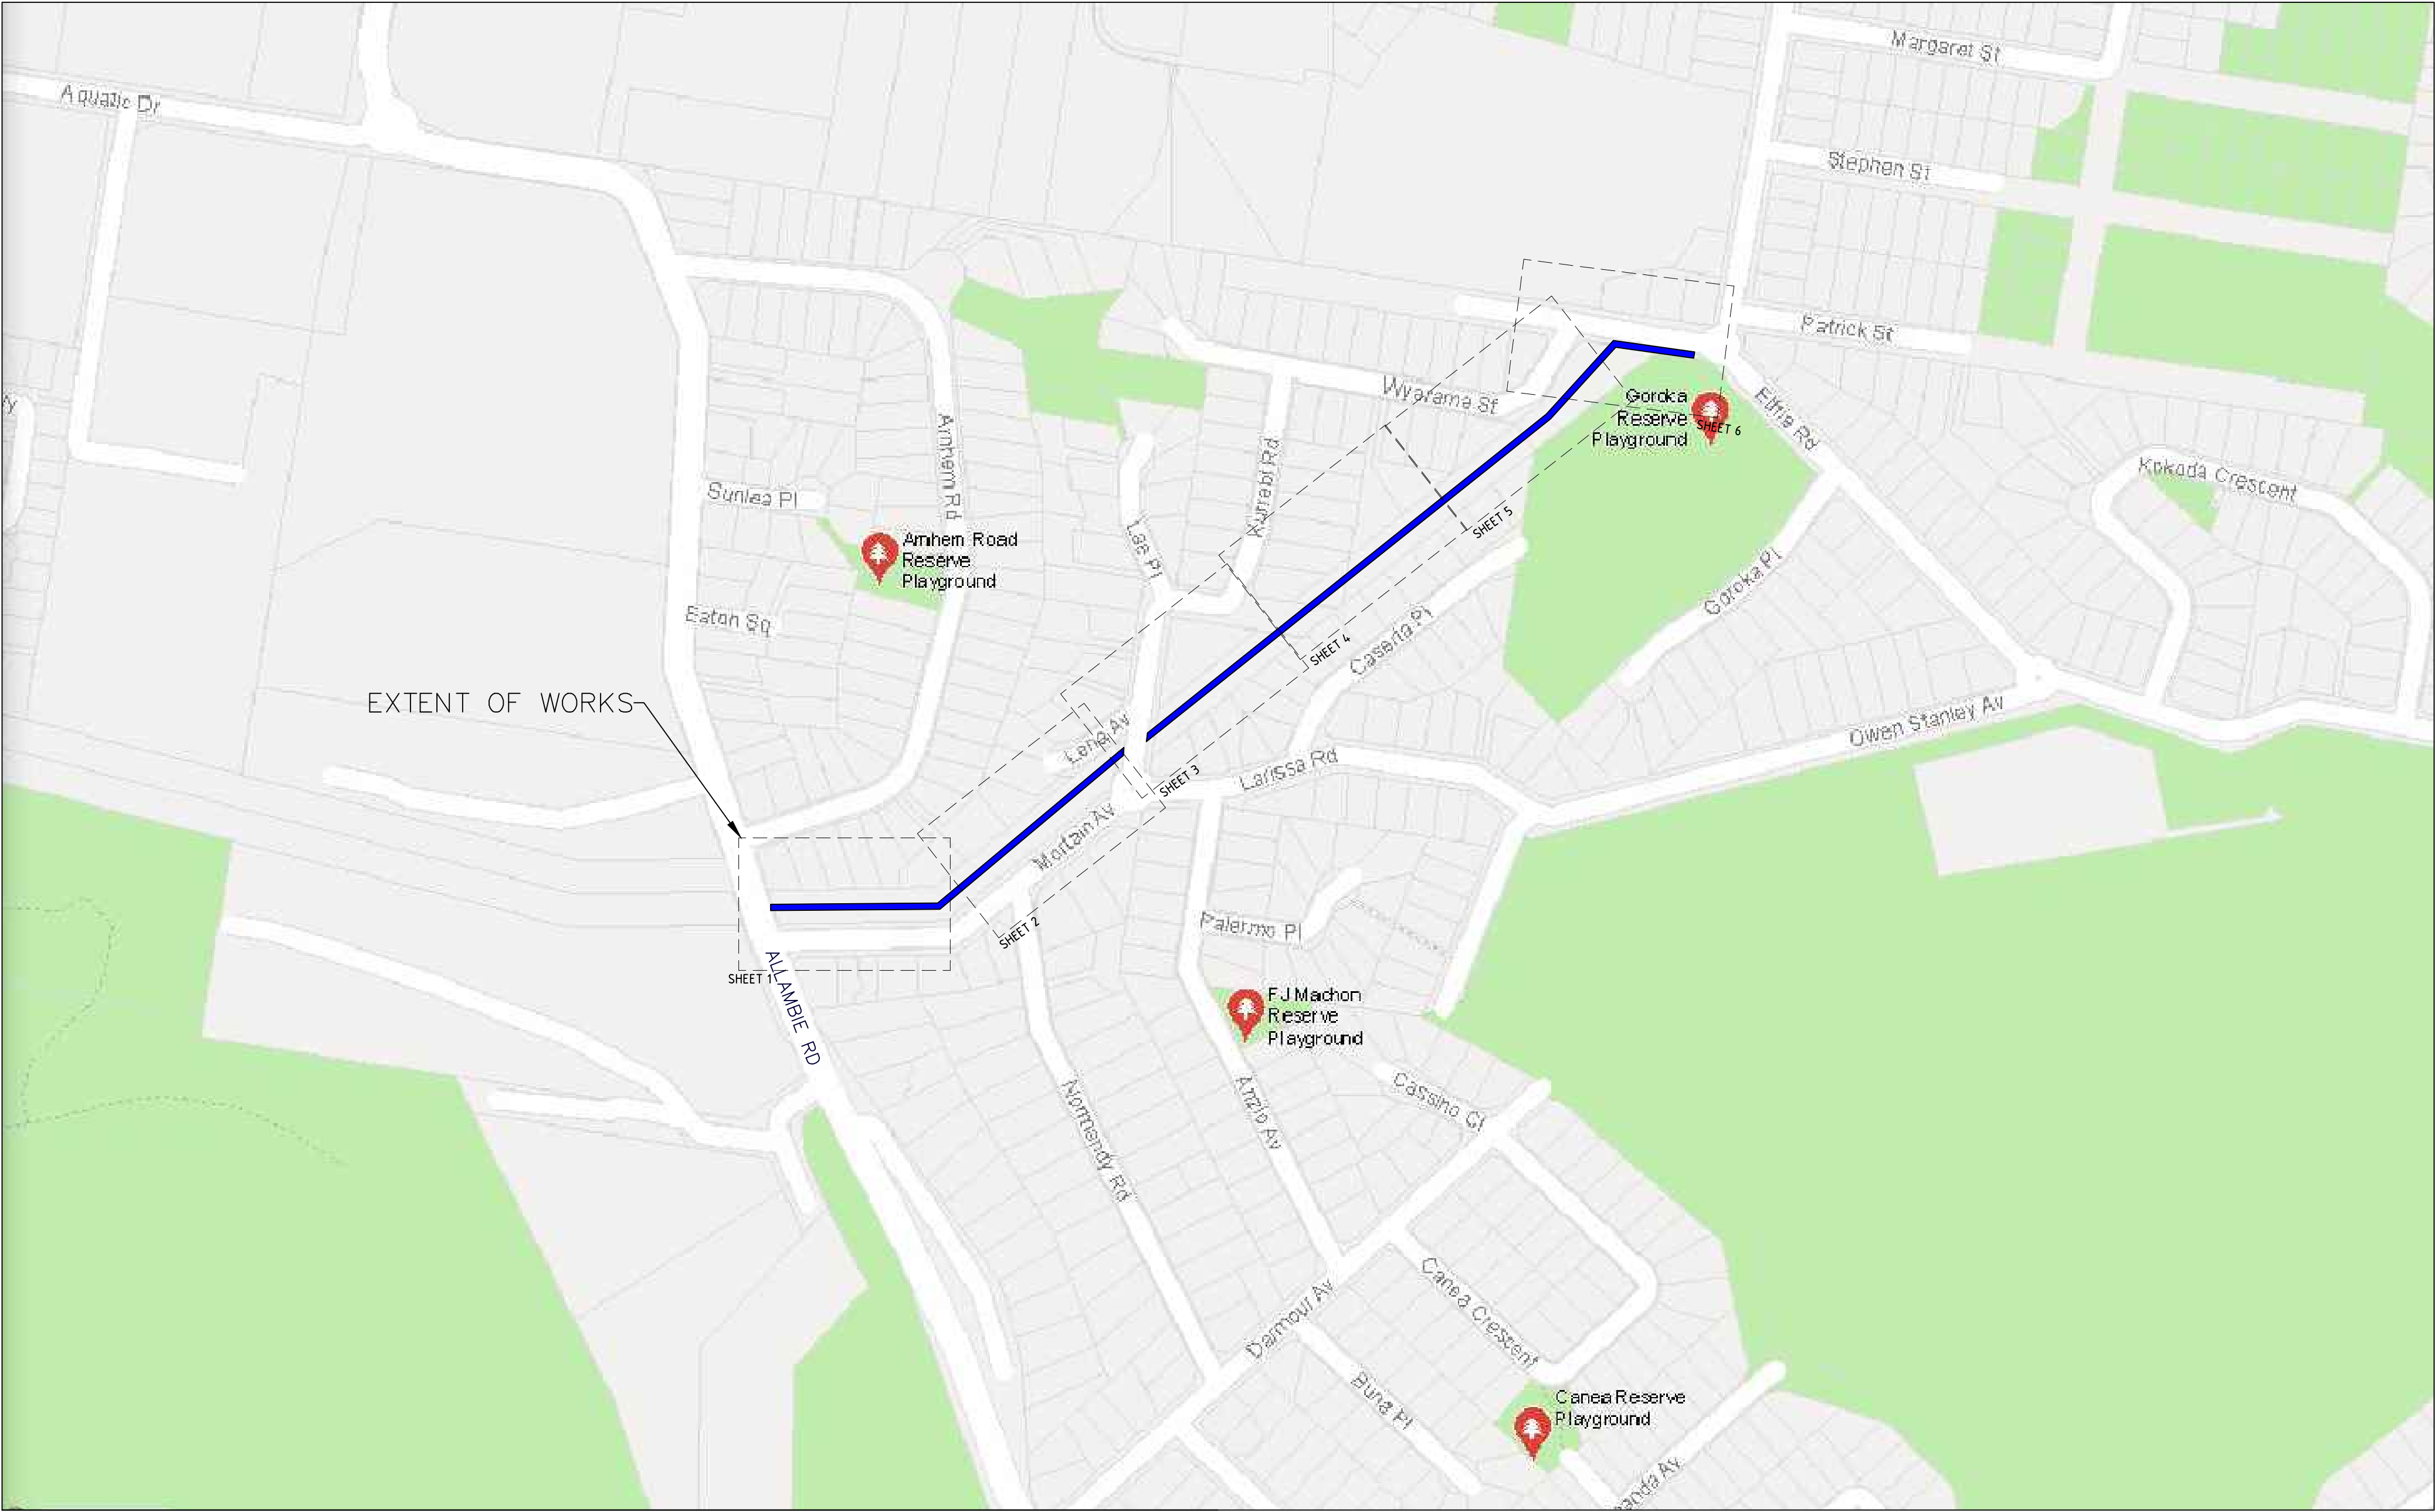



LOCALITY PLAN  
NOT TO SCALE

### DRAWING INDEX


| DRAWING NO. | DESCRIPTION             |
|-------------|-------------------------|
| 0001        | COVER SHEET AND INDEX   |
| 1001–1006   | CIVIL WORKS PLANS 1–7   |
| 2001        | TYPICAL SECTION SHEET 1 |

|    |          |                   |                      |                        |   |
|----|----------|-------------------|----------------------|------------------------|---|
|    |          |                   | LEVEL DATUM: AHD     | PLOT DATE: 03/03/2023  | FOLDER: V:\Urban2\DRAWINGS Current\Matt Simons\Projects\Active Transport Corridor\Section 8 – Allambie Heights\TCI-SECTION 8-ALLAMBIE HEIGHTS-CONSULTATION PLAN 1-030323.dwg |
|    |          |                   | CO-ORD SYSTEM: MGA** | DESIGN APPROVED        | APPROVED FOR CONSTRUCTION   |
|    |          |                   | SURVEYED: G. Fardell | DESIGNED BY: M. SIMONS | PROJ. MGR: (NAME)   |
|    |          |                   | WORK-AS-EXECUTED     | DATED: 17/01/2023      | DATE: (**/**/****)   |
| 2  | 17/01/23 | CONCEPT 1         | MS                   | INITIATED BY: P. DEVON | APPROVED BY: T. LAU   |
| 1  | 8/01/23  | INITIATE DRAWINGS | MS                   | (ASSET MANAGER)        | DESIGN MANAGER   |
|    |          |                   | DATE: **/**/****     |                        | PRINCIPAL ENGINEER   |
| No | DATE     | AMENDMENTS        | INITIALS             |                        |   |


SECTION 8 – ALLAMBIE HEIGHTS  
PIPELINE ACTIVE TRANSPORT CORRIDOR  
ALLAMBIE HEIGHTS  
COVER SHEET  
DRAWING NO.TCI-SECTION 8-ALLAMBIE HEIGHTS-PATC-0001-CONCEPT | ISSUE: 2

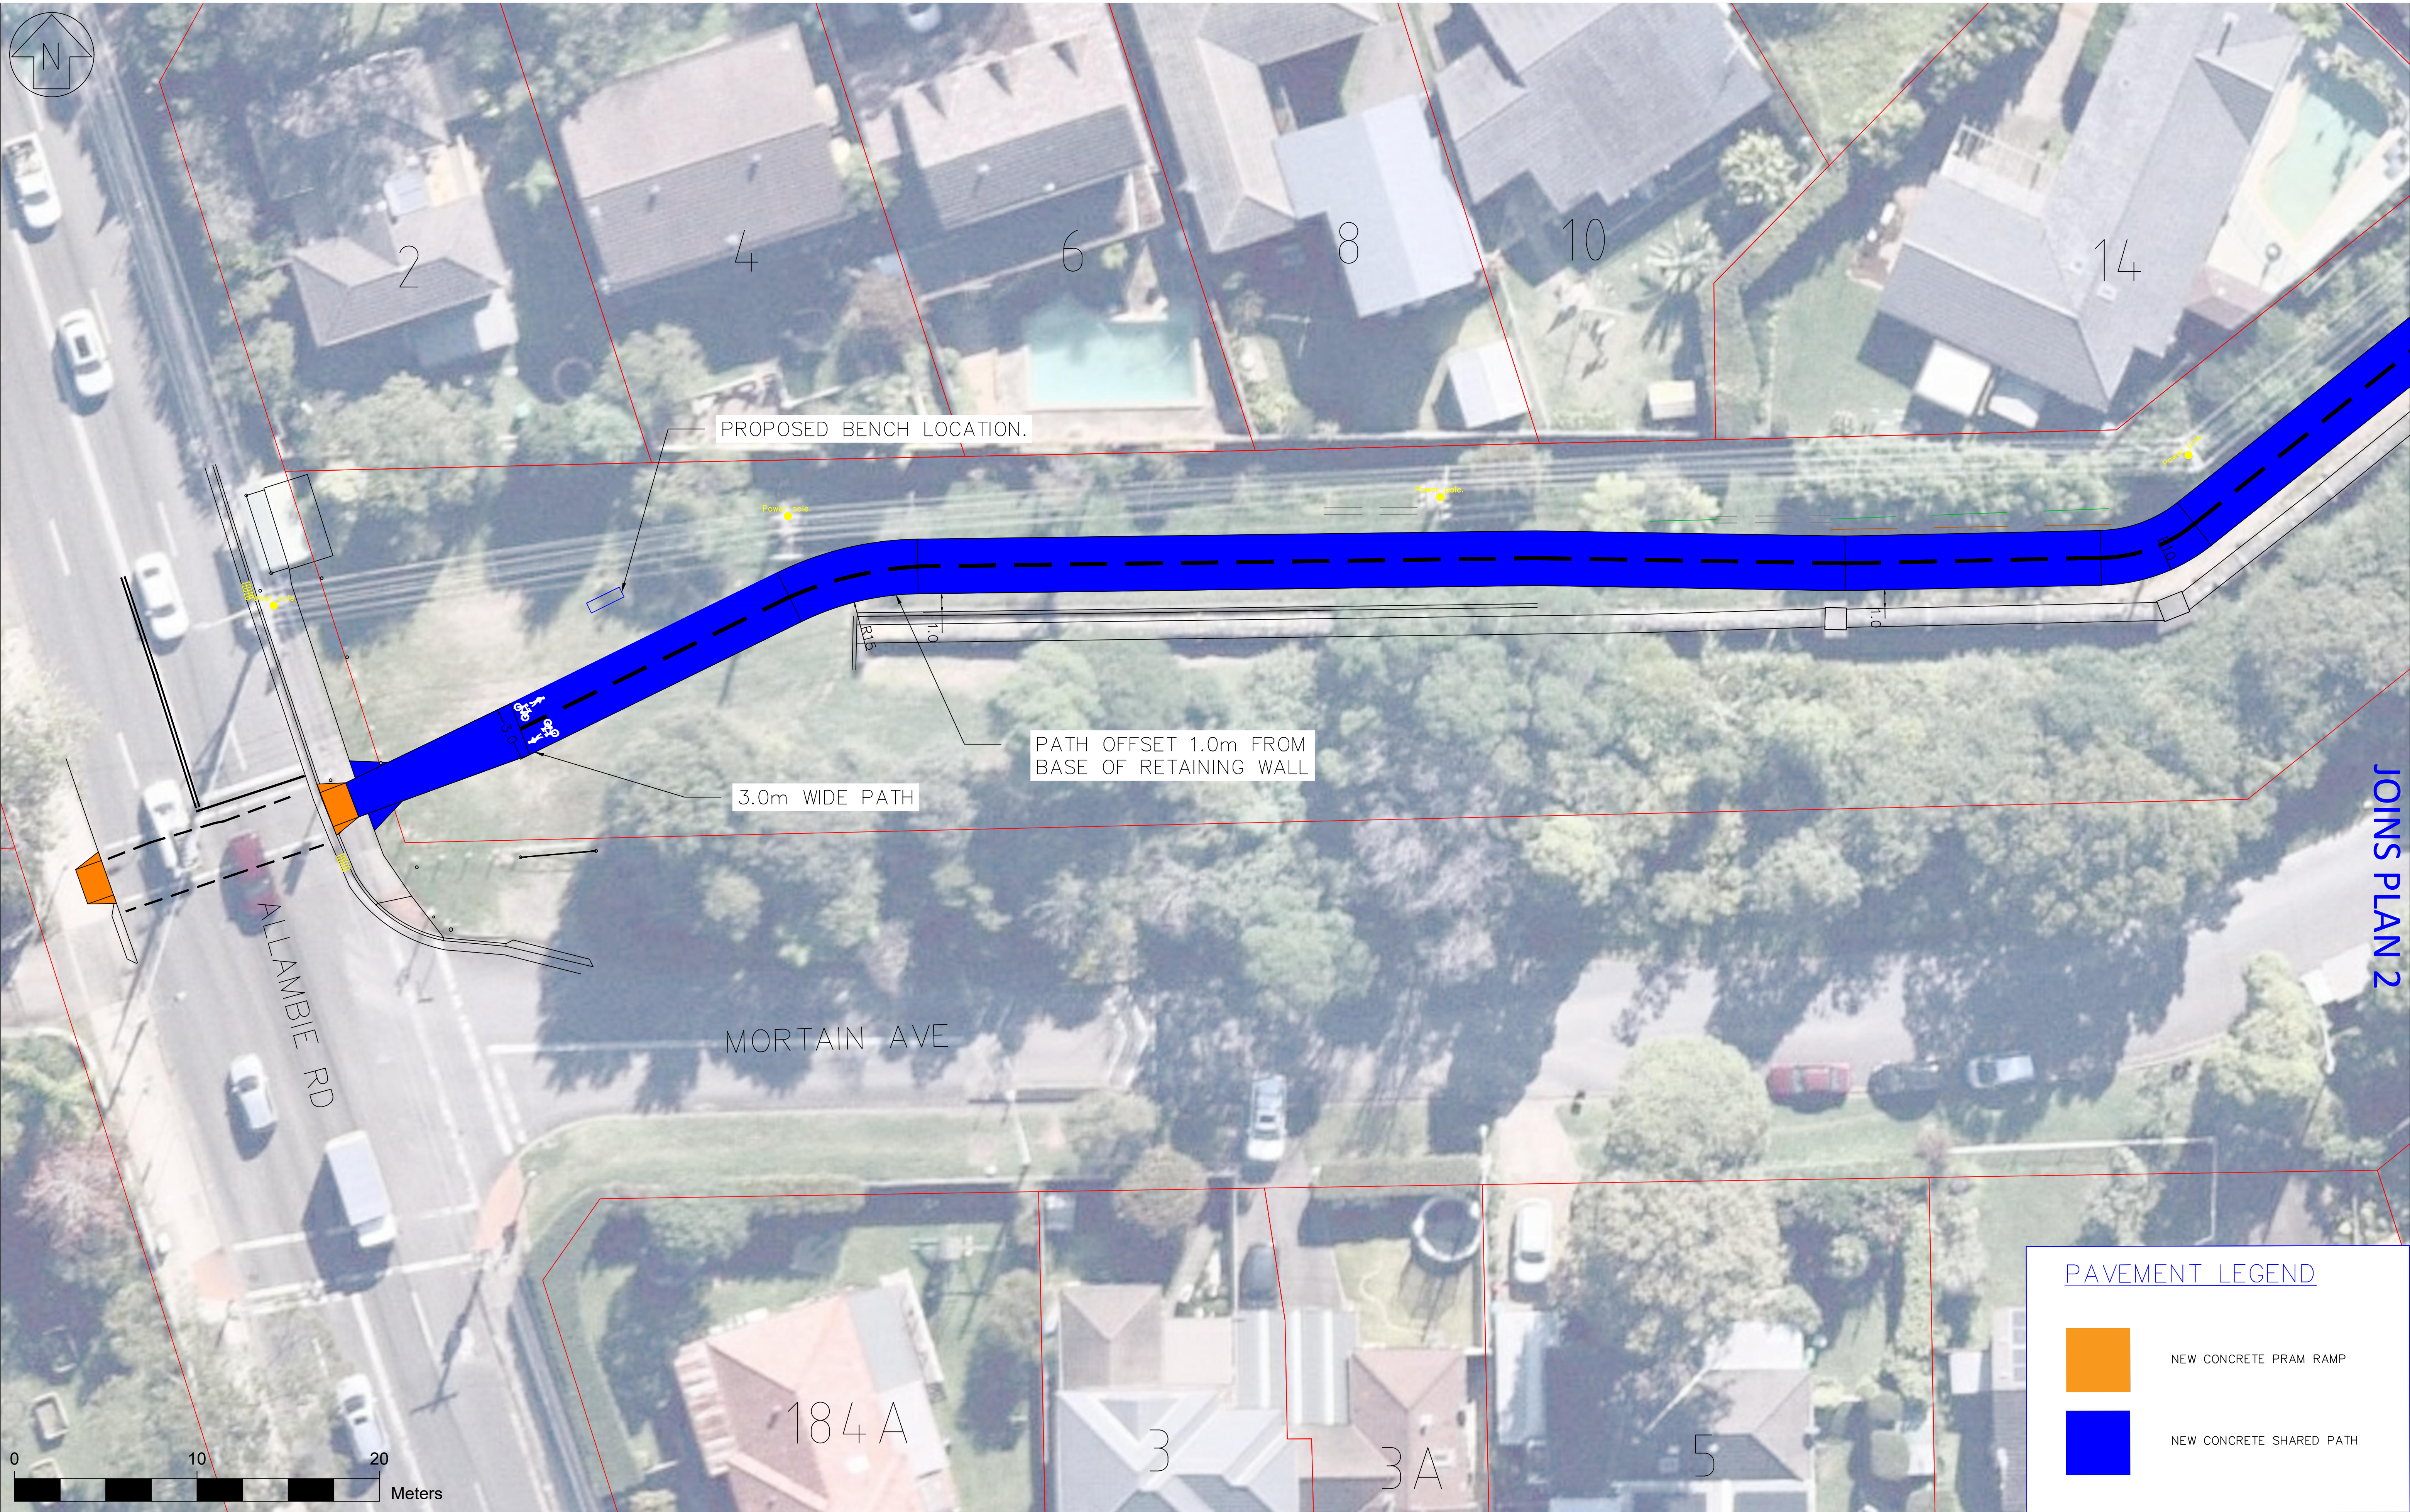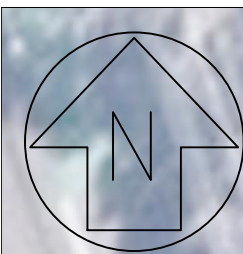


PAVEMENT LEGEND

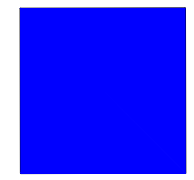-  NEW CONCRETE PRAM RAMP
-  NEW CONCRETE SHARED PATH



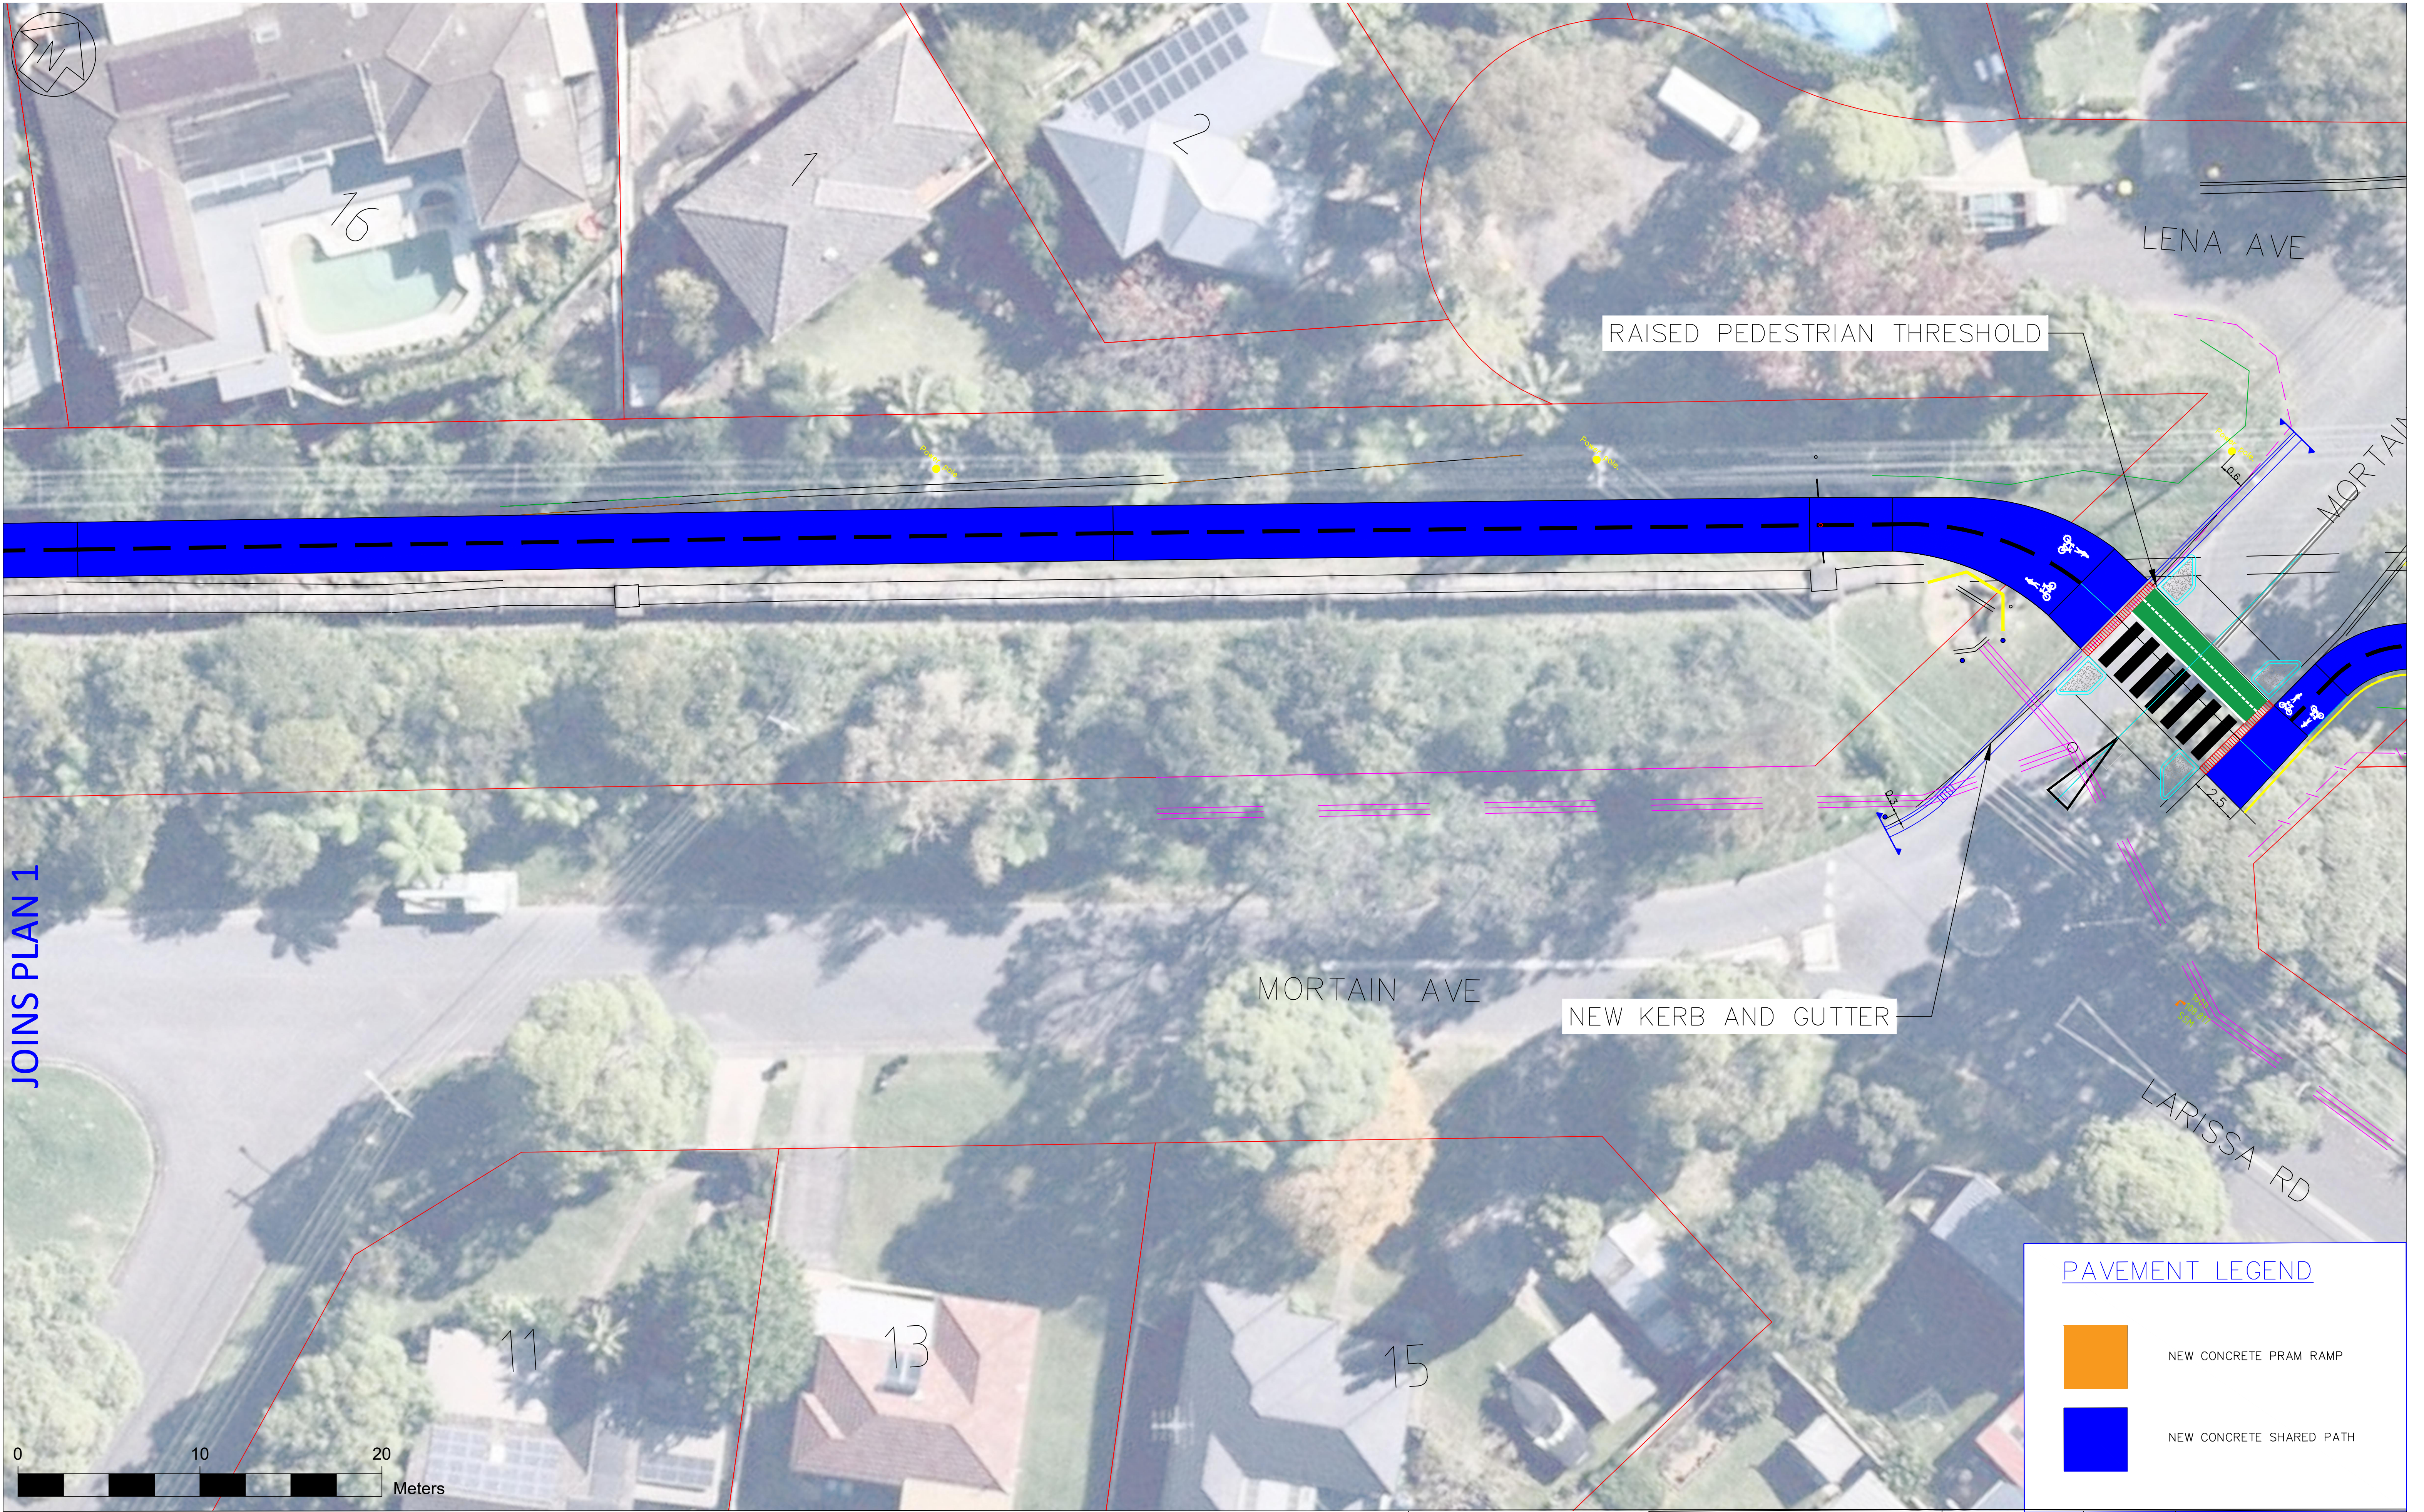

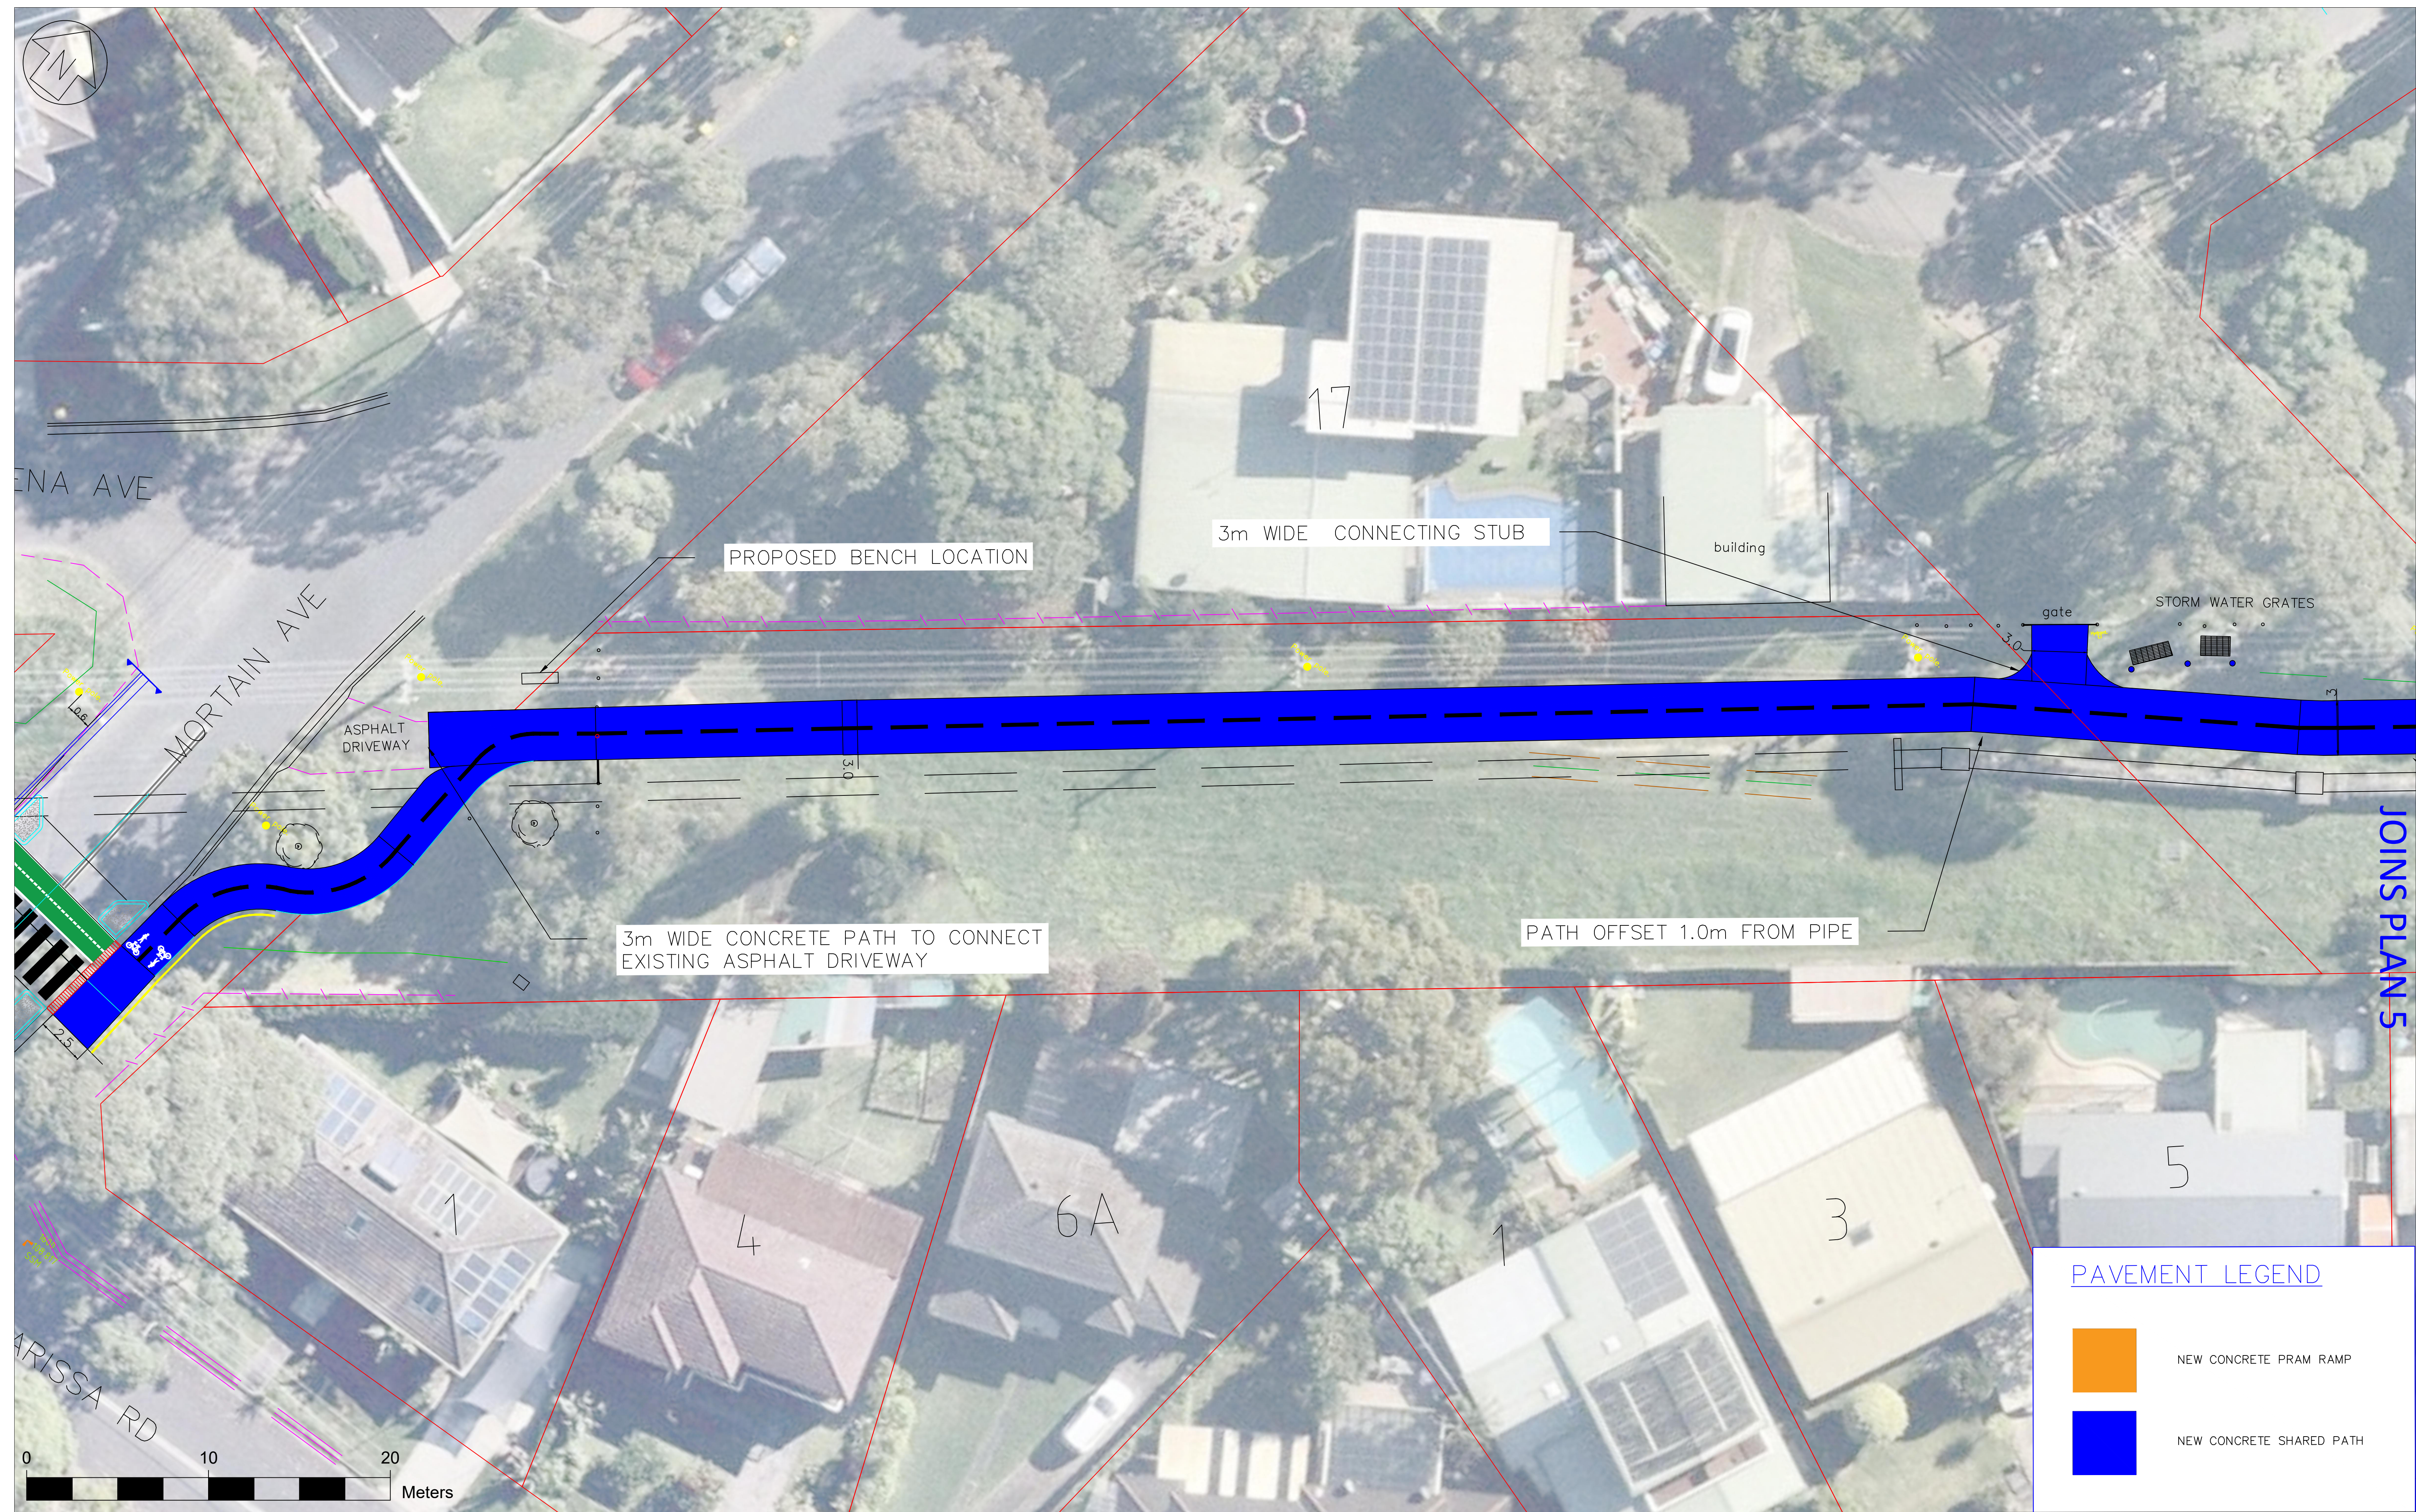

PAVEMENT LEGEND

-  NEW CONCRETE PRAM RAMP
-  NEW CONCRETE SHARED PATH

PIPELINE ACTIVE TRANSPORT CORRIDOR – SECTION 8 – ALLAMBIE HEIGHTS – ALLAMBIE RD TO ETHIE RD

PUBLIC  
CONSULTATION  
PLAN





Northern  
Beaches  
Council

DRAWING  
NO.

1003

REVISED ISSUE:1

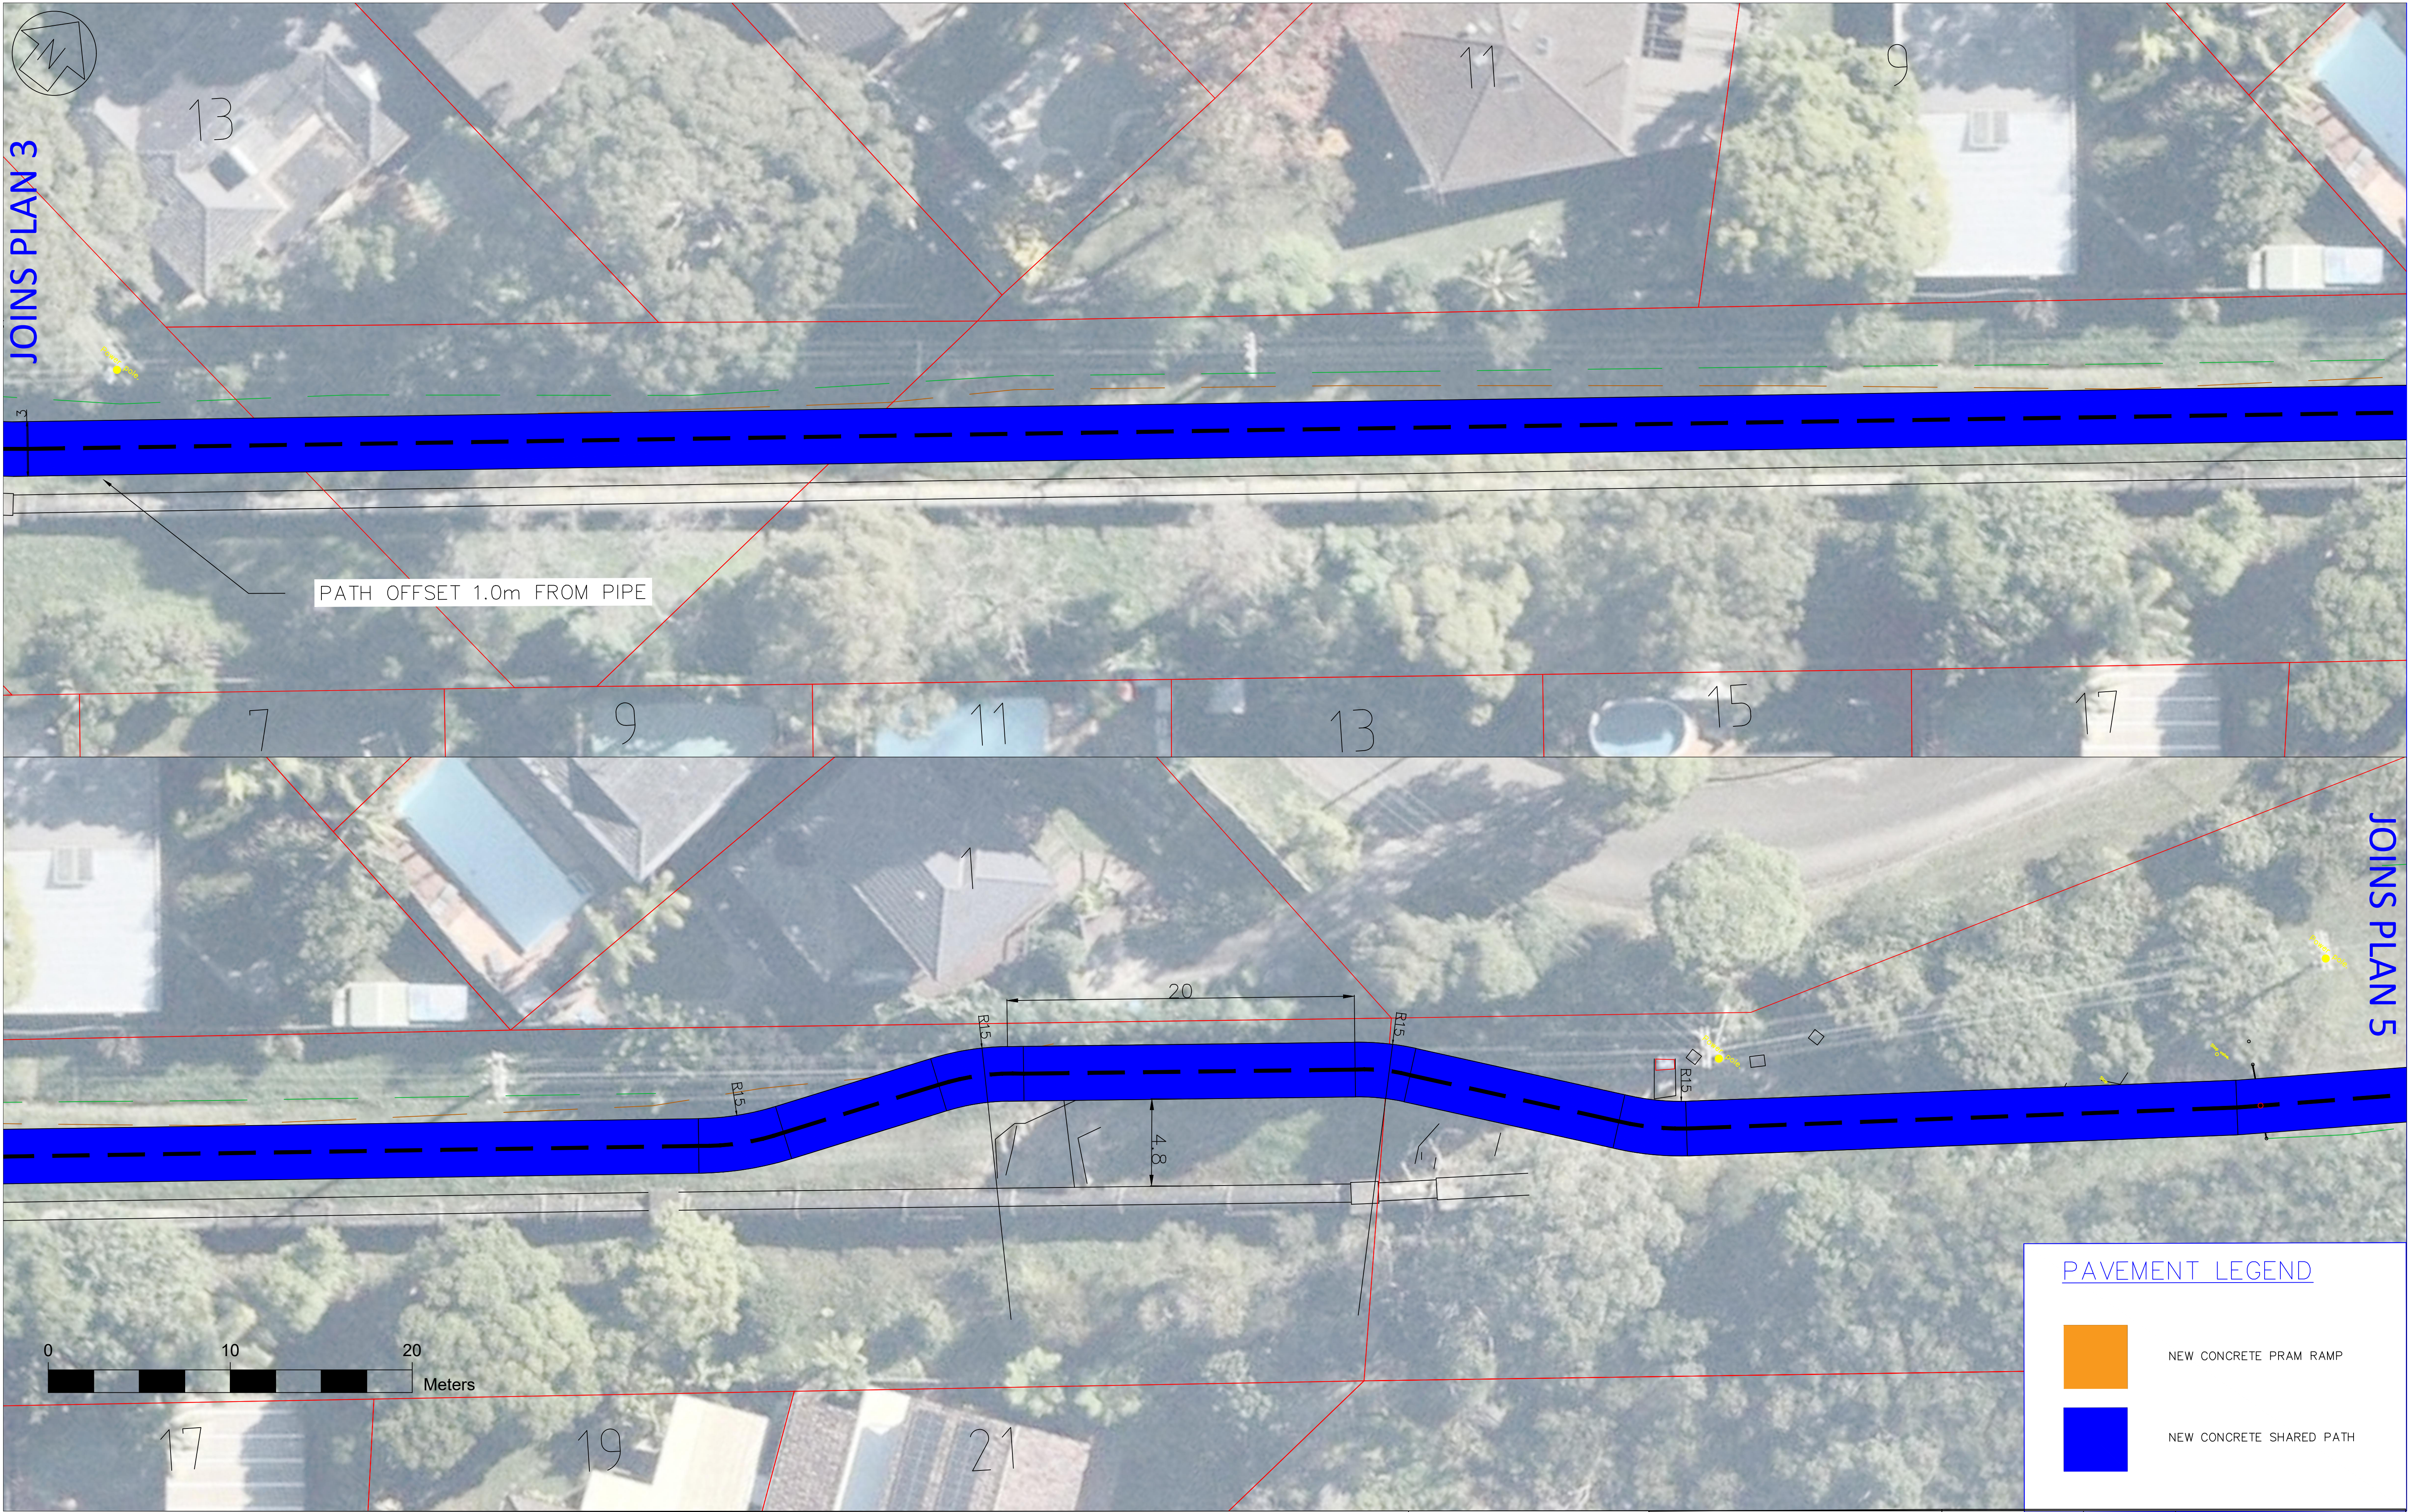

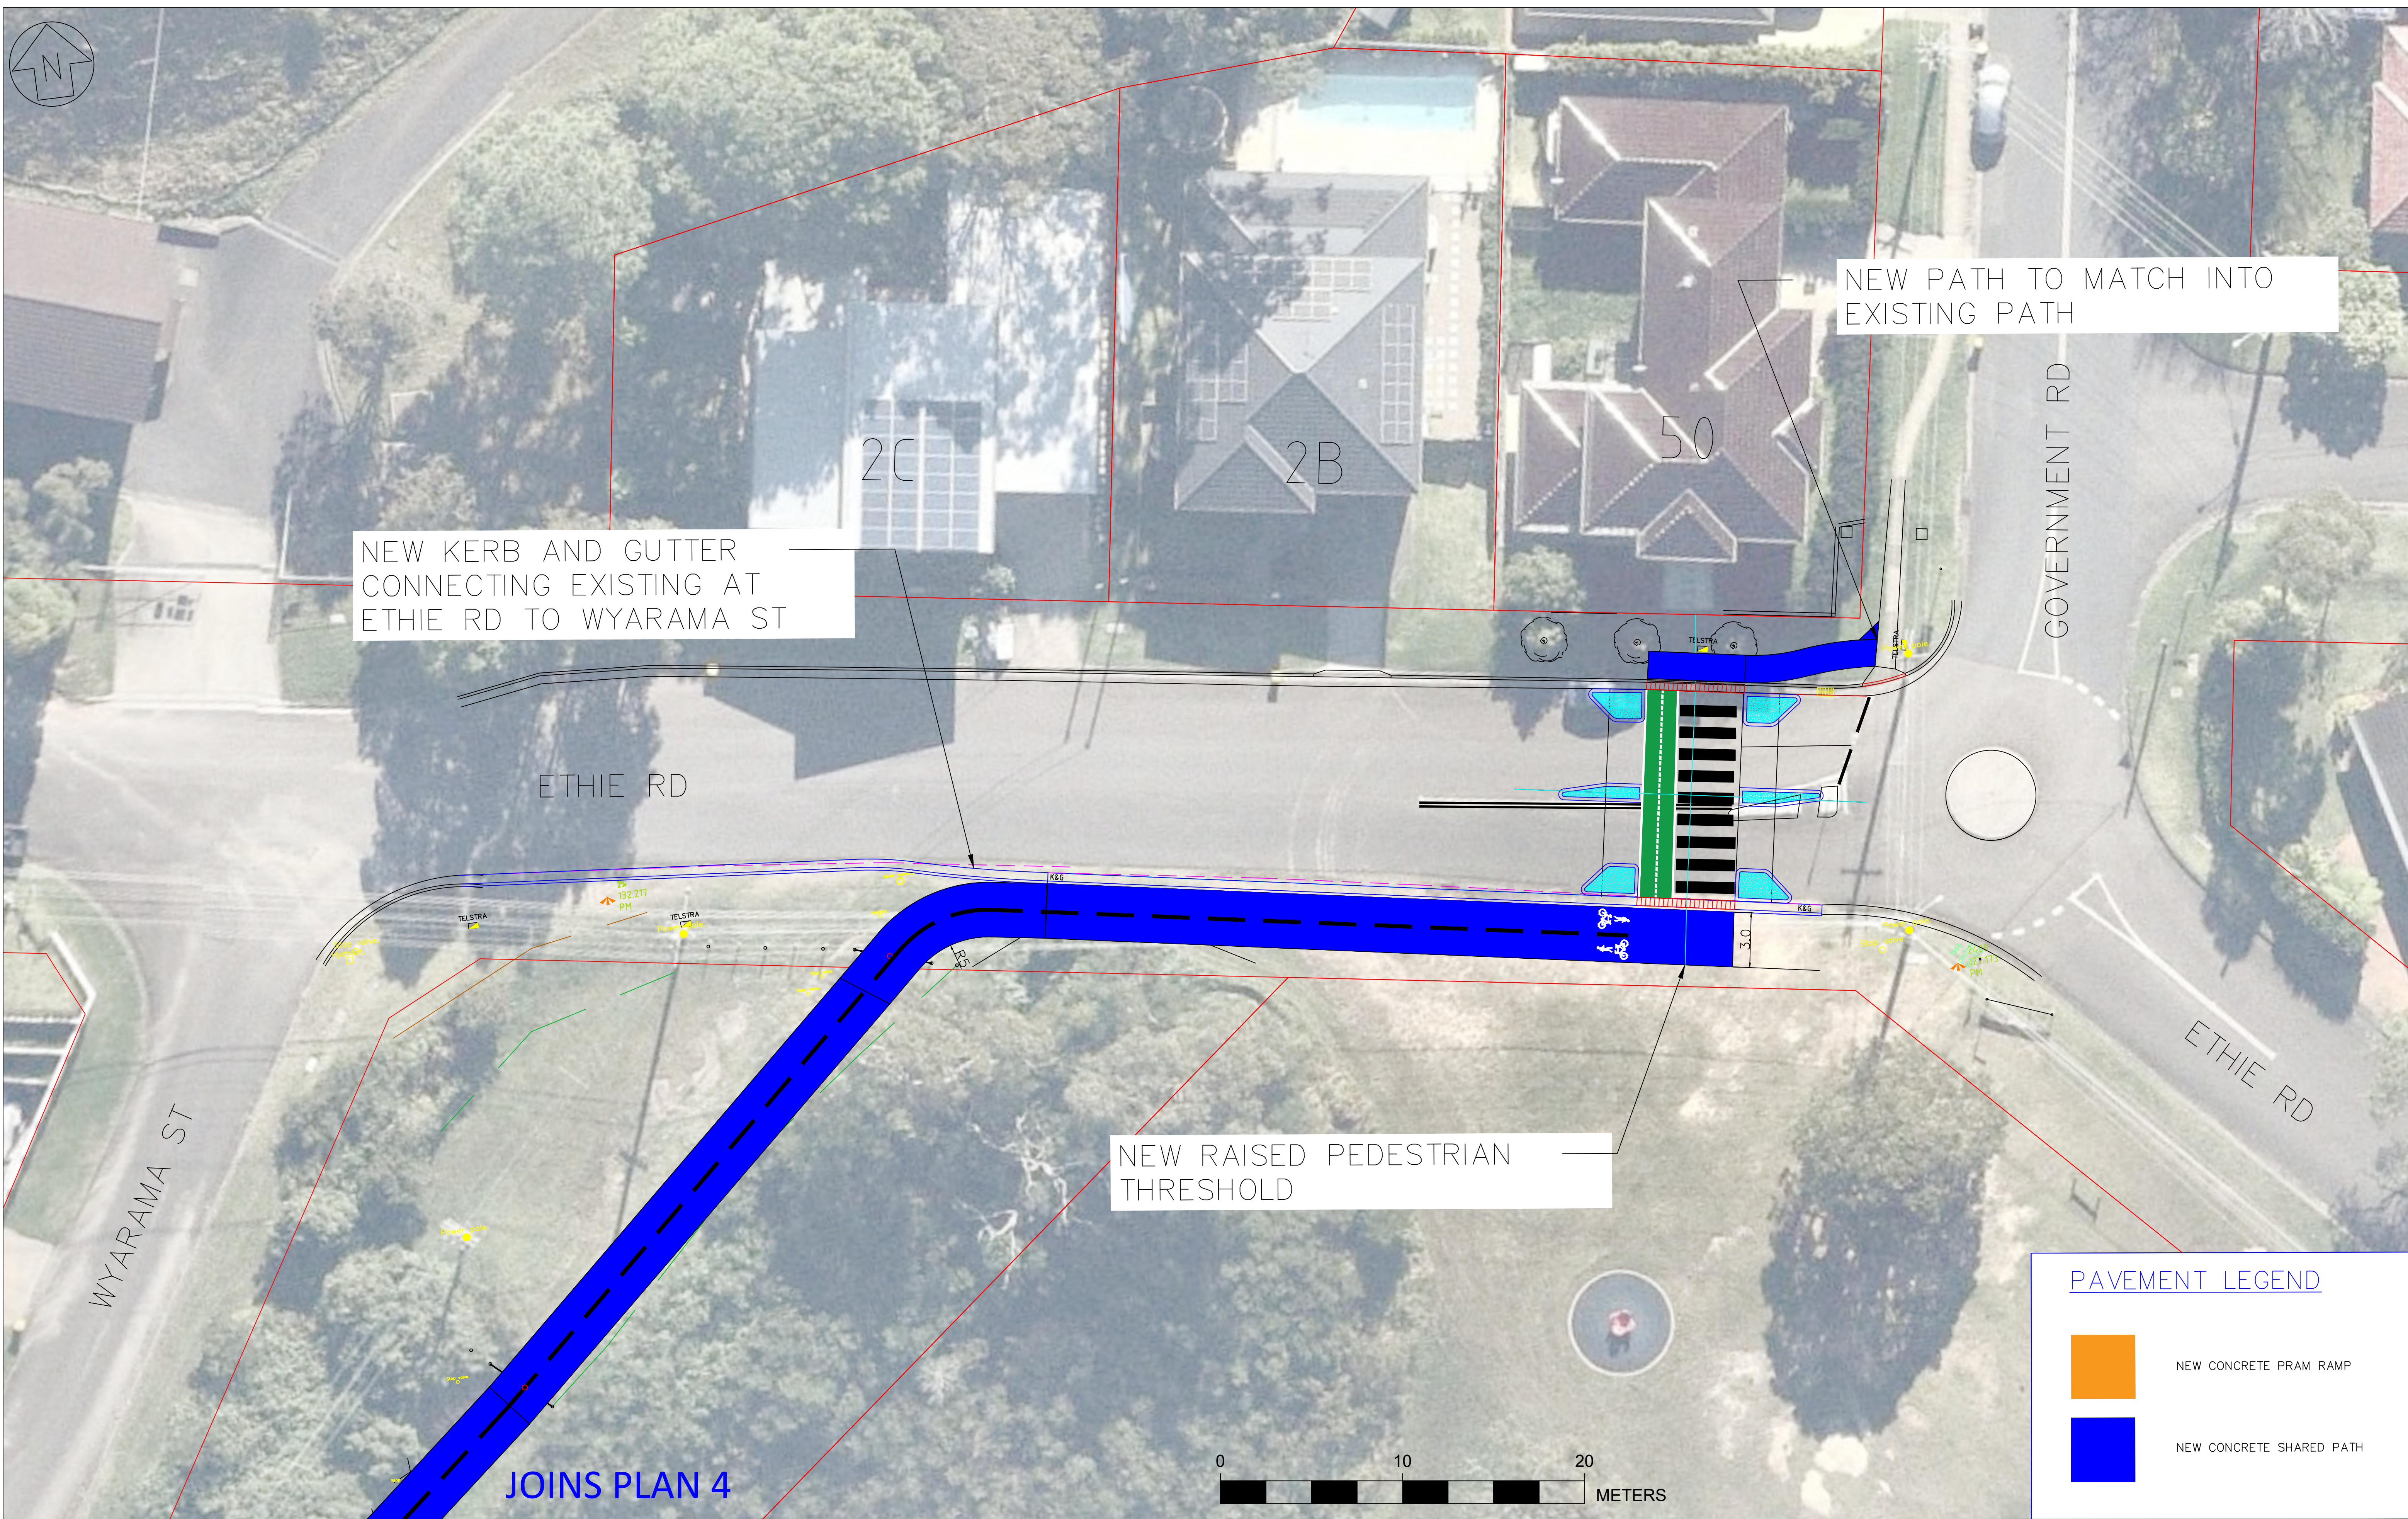

NEW KERB AND GUTTER  
CONNECTING EXISTING AT  
ETHIE RD TO WYARAMA ST


NEW PATH TO MATCH INTO  
EXISTING PATH

NEW RAISED PEDESTRIAN  
THRESHOLD

PAVEMENT LEGEND



NEW CONCRETE PRAM RAMP

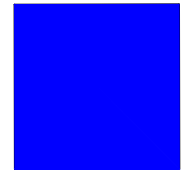

NEW CONCRETE SHARED PATH

