



## 2.1 detail plan

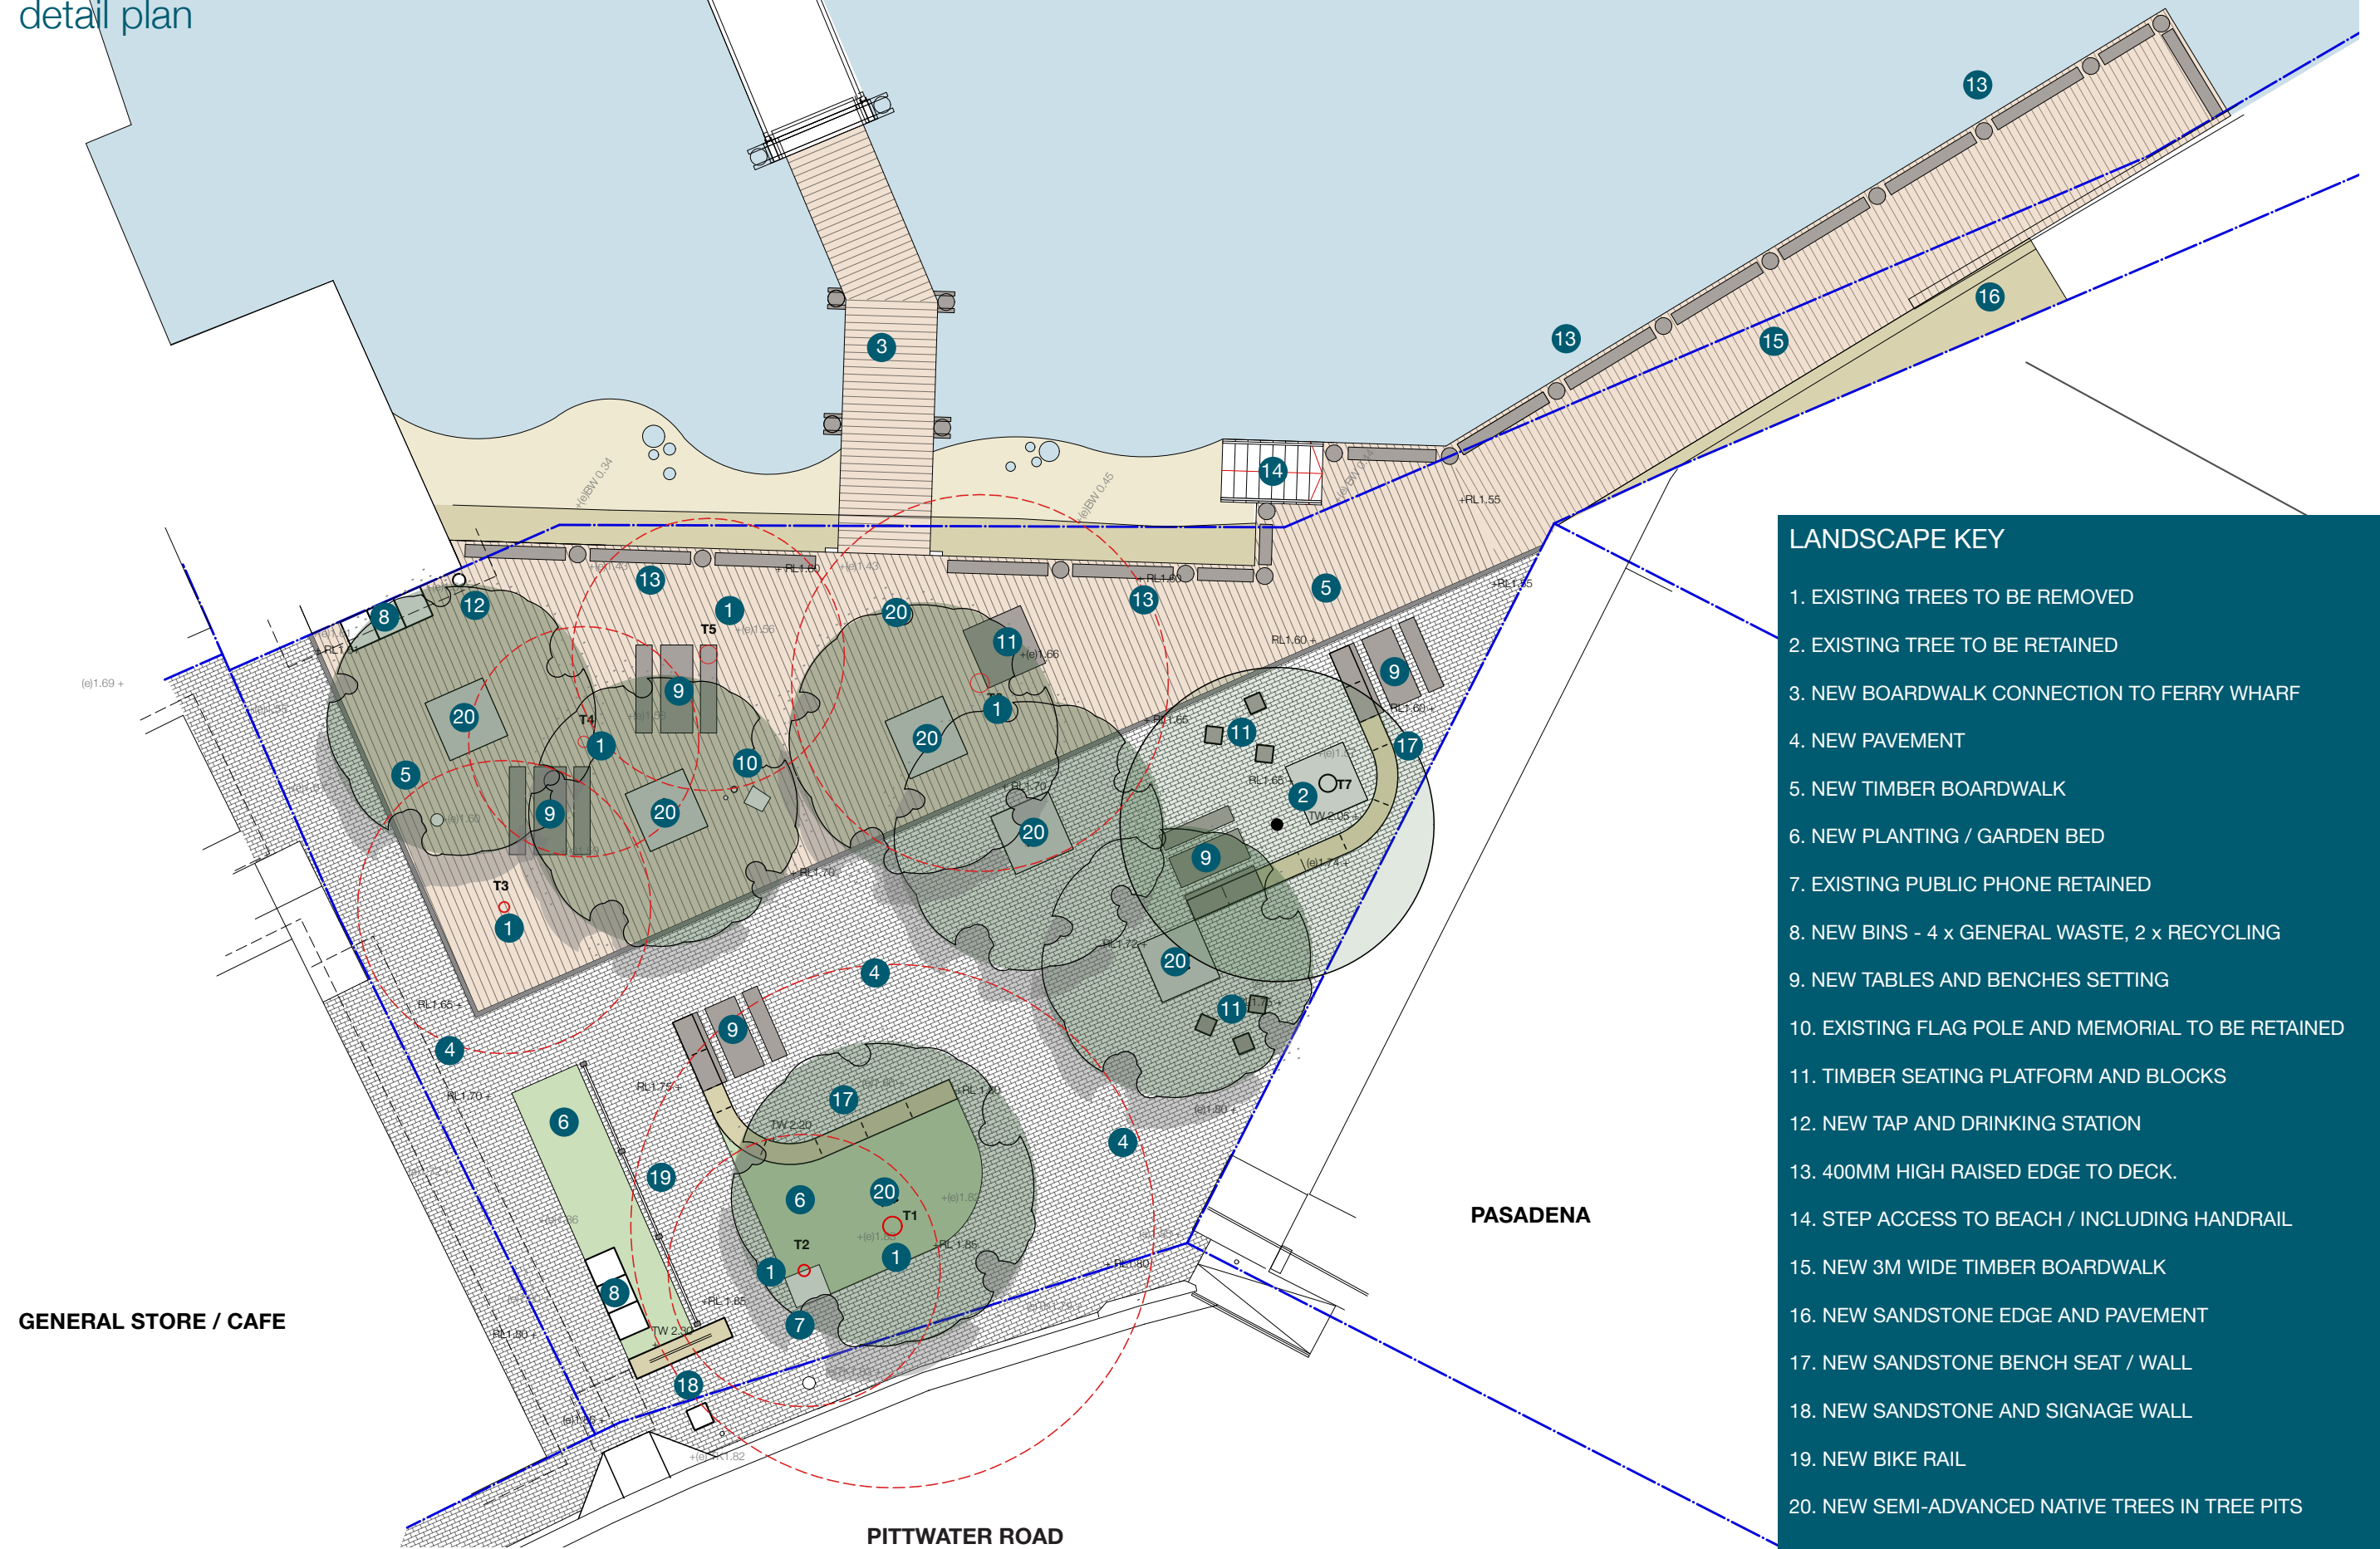



3.1 materials

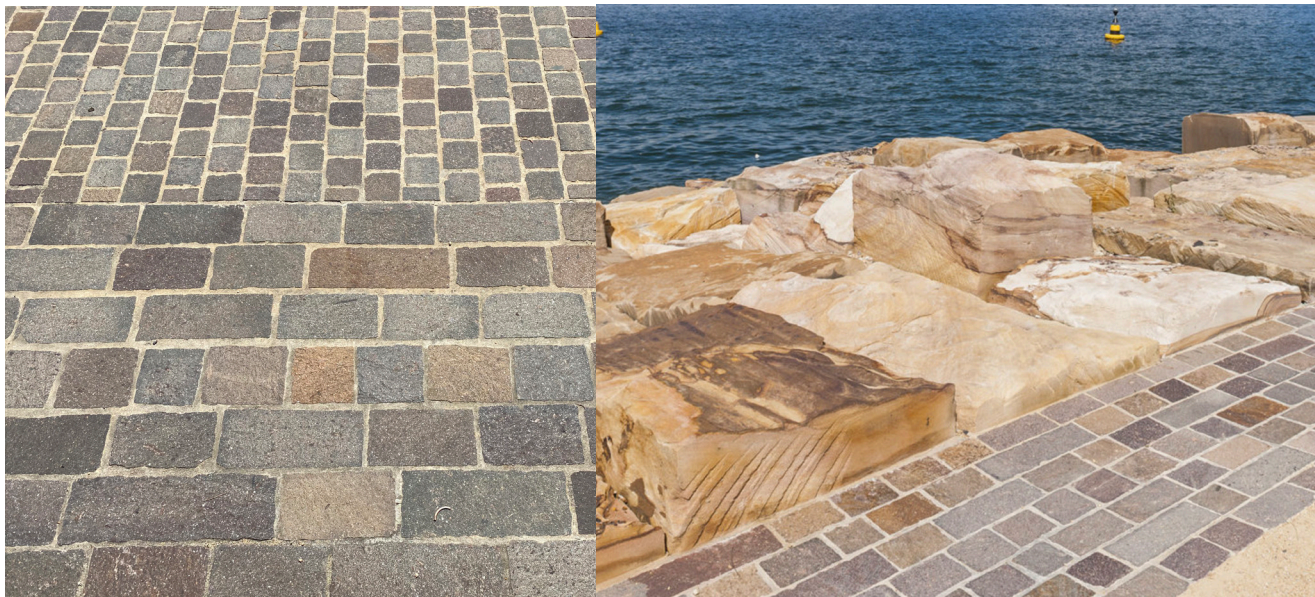

PORPHYRY PAVEMENT



TIMBER BOARDWALK



BENCH SEATS



SANDSTONE BENCH SEAT



BIKE RAIL



ESCOLA BIN HOUSING



DRINKING STATION