


CABBAGE TREE RD & PITTWATER RD BLACK SPOT PROJECT CONCEPT PLAN

DRAWING INDEX

DRAWING NO.	DESCRIPTION
1000	COVER PAGE AND INDEX SHEET
2000	GENERAL ARRANGEMENT PLAN SHEET 1
3000	PROPOSED CIVIL WORKS PLAN SHEET 1
3001	PROPOSED CIVIL WORKS PLAN SHEET 2
3002	PROPOSED CIVIL WORKS PLAN SHEET 3



LOCALITY PLAN
NOT TO SCALE



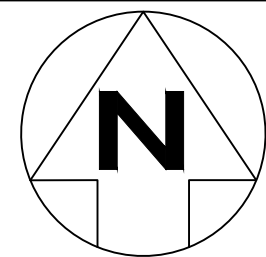


BLACK SPOT PROJECT
CABBAGE TREE RD & PITTWATER RD
COVER PAGE
INDEX SHEET

DRAWING NO. CONSULTATION PLAN-CABBAGE TREE RD-050424-1000

REVISION: 1

CONCEPT PLAN

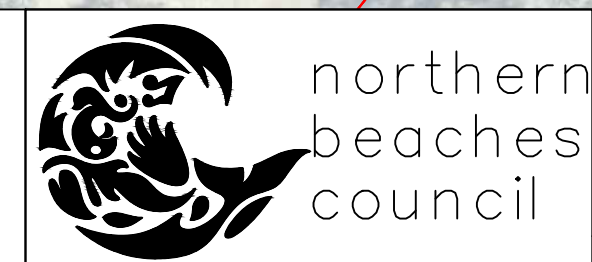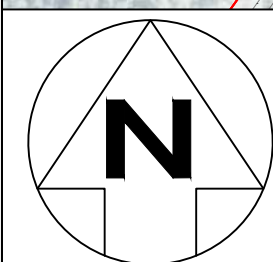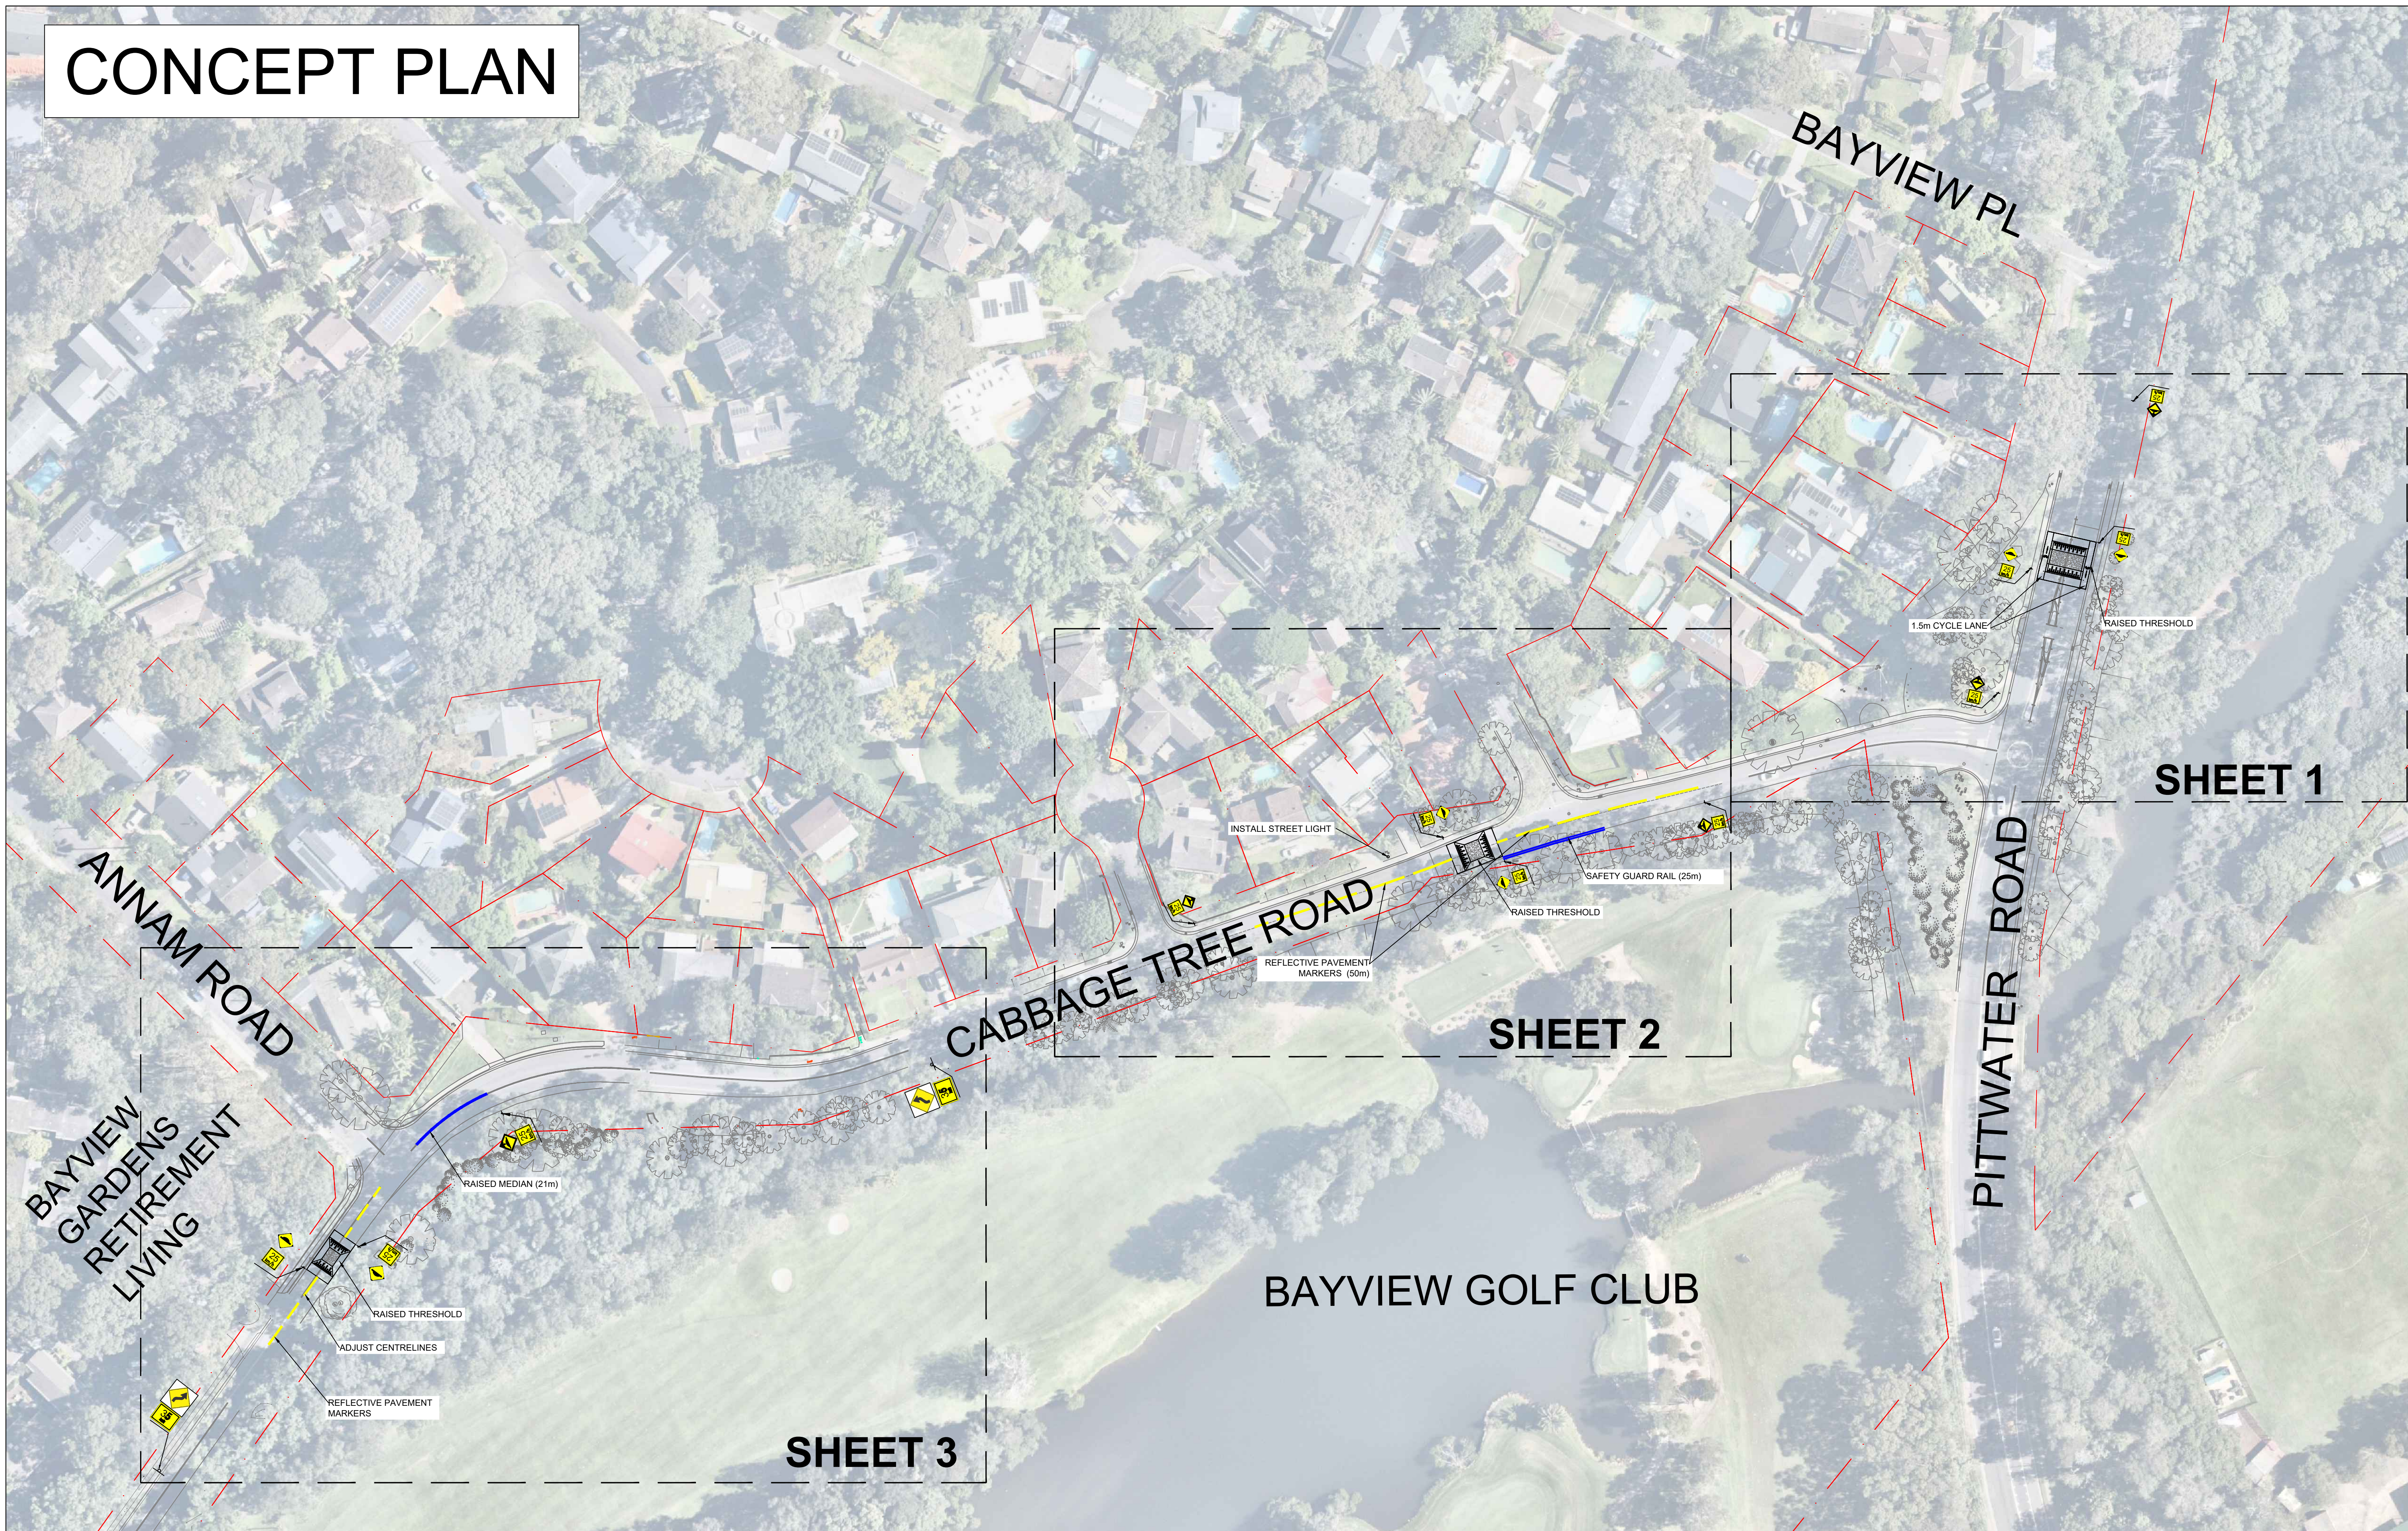

BLACK SPOT PROJECT
CABBAGE TREE RD & PITTWATER RD

GENERAL ARRANGEMENT PLAN
SHEET 1

DRAWING NO. CONSULTATION PLAN-CABBAGE TREE RD-050424-2000

REVISION: 1

SHEET 1

No.1829

No.1827



No.2A

1.5m CYCLE LANE

RAISED THRESHOLD

PITTWATER ROAD

CABBAGE TREE ROAD

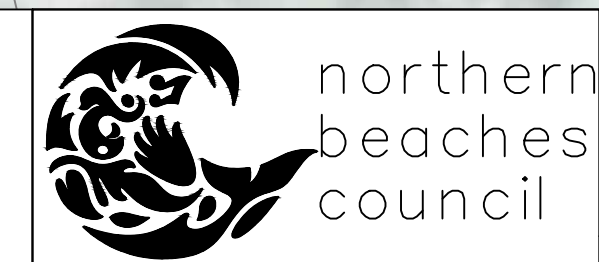
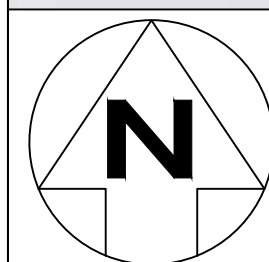


BLACK SPOT PROJECT
CABBAGE TREE RD & PITTWATER RD
PROPOSED CIVIL WORKS AND SIGNAGE PLAN
SHEET 1

DRAWING NO. CONSULTATION PLAN-CABBAGE TREE RD-050424-3000

REVISION: 1

SHEET 2

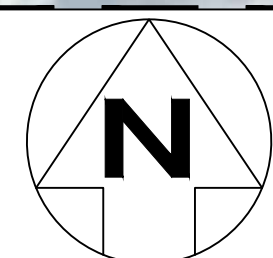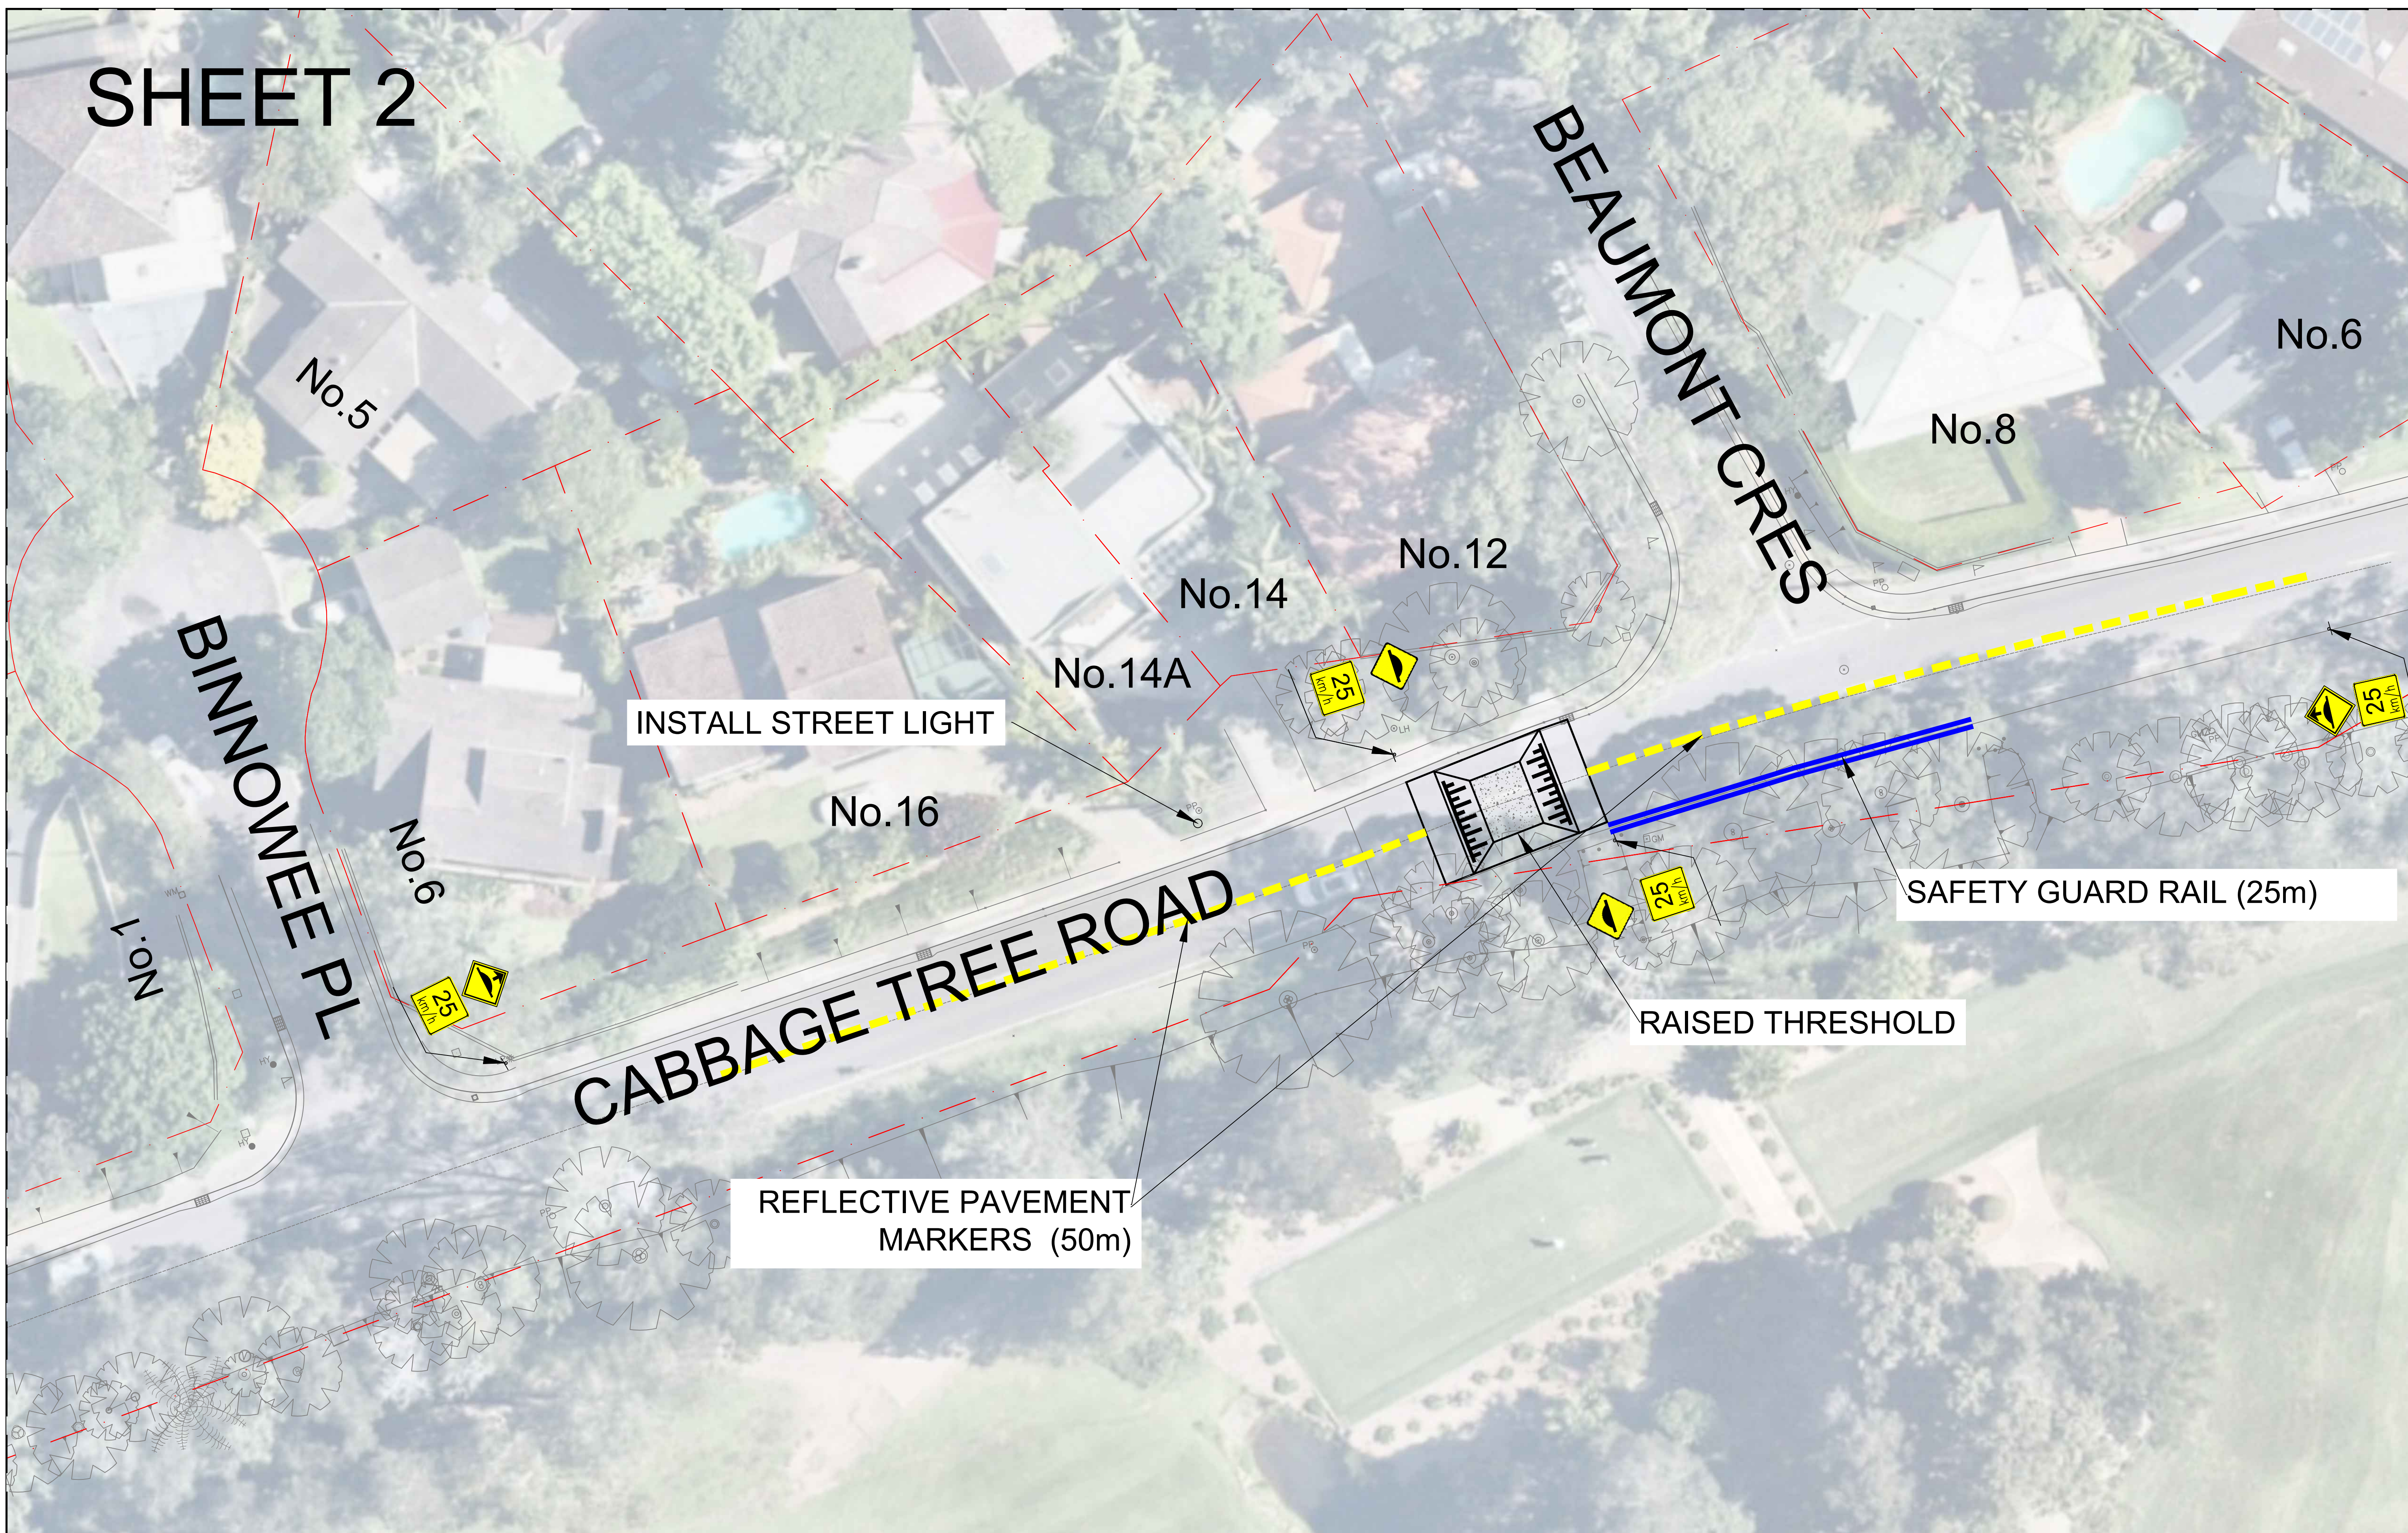

SHEET 3

ANNAM ROAD

BAYVIEW
GARDENS
RETIREMENT
LIVING

No.34

No.32

No.30

No.28

No.26

No.24

CABBAGE TREE ROAD


RAISED MEDIAN (21m)

RAISED THRESHOLD

ADJUST CENTRELINES

REFLECTIVE PAVEMENT
MARKERS

BAYVIEW GOLF CLUB

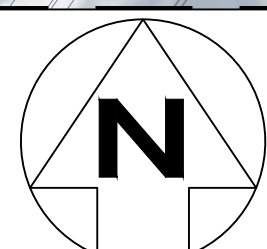

BLACK SPOT PROJECT
CABBAGE TREE RD & PITTWATER RD
PROPOSED CIVIL WORKS AND SIGNAGE PLAN
SHEET 3

DRAWING NO. CONSULTATION PLAN-CABBAGE TREE RD-050424-3002

REVISION: 1